


	BY	DATE
REFERENCES NOTED		
REFERENCES CHECKED		

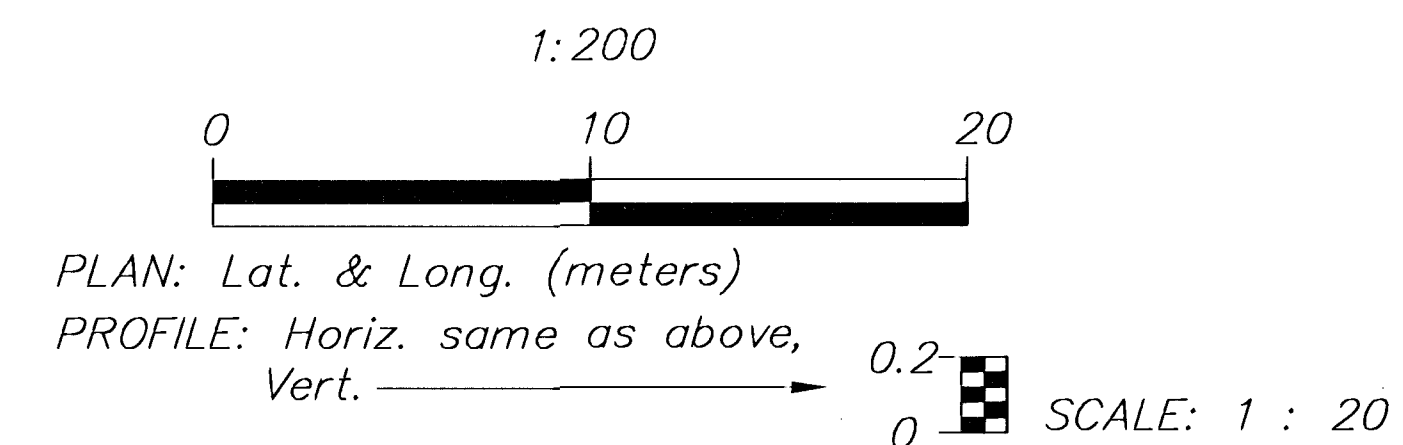

2			
1			
NO.	DATE	REVISIONS	BY APP'D
KANSAS DEPARTMENT OF TRANSPORTATION ROAD SIDE IMPROVEMENTS PAWNEE AVE. STA. 4+540 TO STA. 4+660 PROJ. NO. 87 STP-N-0129-01 SEDGWICK COUNTY			
MID-KANSAS ENGINEERING CONSULTANTS, INC. WHICHA, KANSAS			
DESIGNED BY: JTC/LAP		CHECKED BY: GJA	
DRAWN BY: GJR/MLW/LAP		DATE: JUNE 1999 SHEET 82 OF 131	

G:\CIVIL\PAW-WEBB\98171\ROADSIDE\R12.DWG Mon Sep 18 13:35:54 2000