



FWHA REGION NO.	STATE	PROJECT NUMBER	FISCAL YEAR	SHEET NUMBER	TOTAL SHEETS
7	KANSAS	87N-0128-01	.	6	118


BY	DATE
REFERENCES NOTED	
REFERENCES CHECKED	

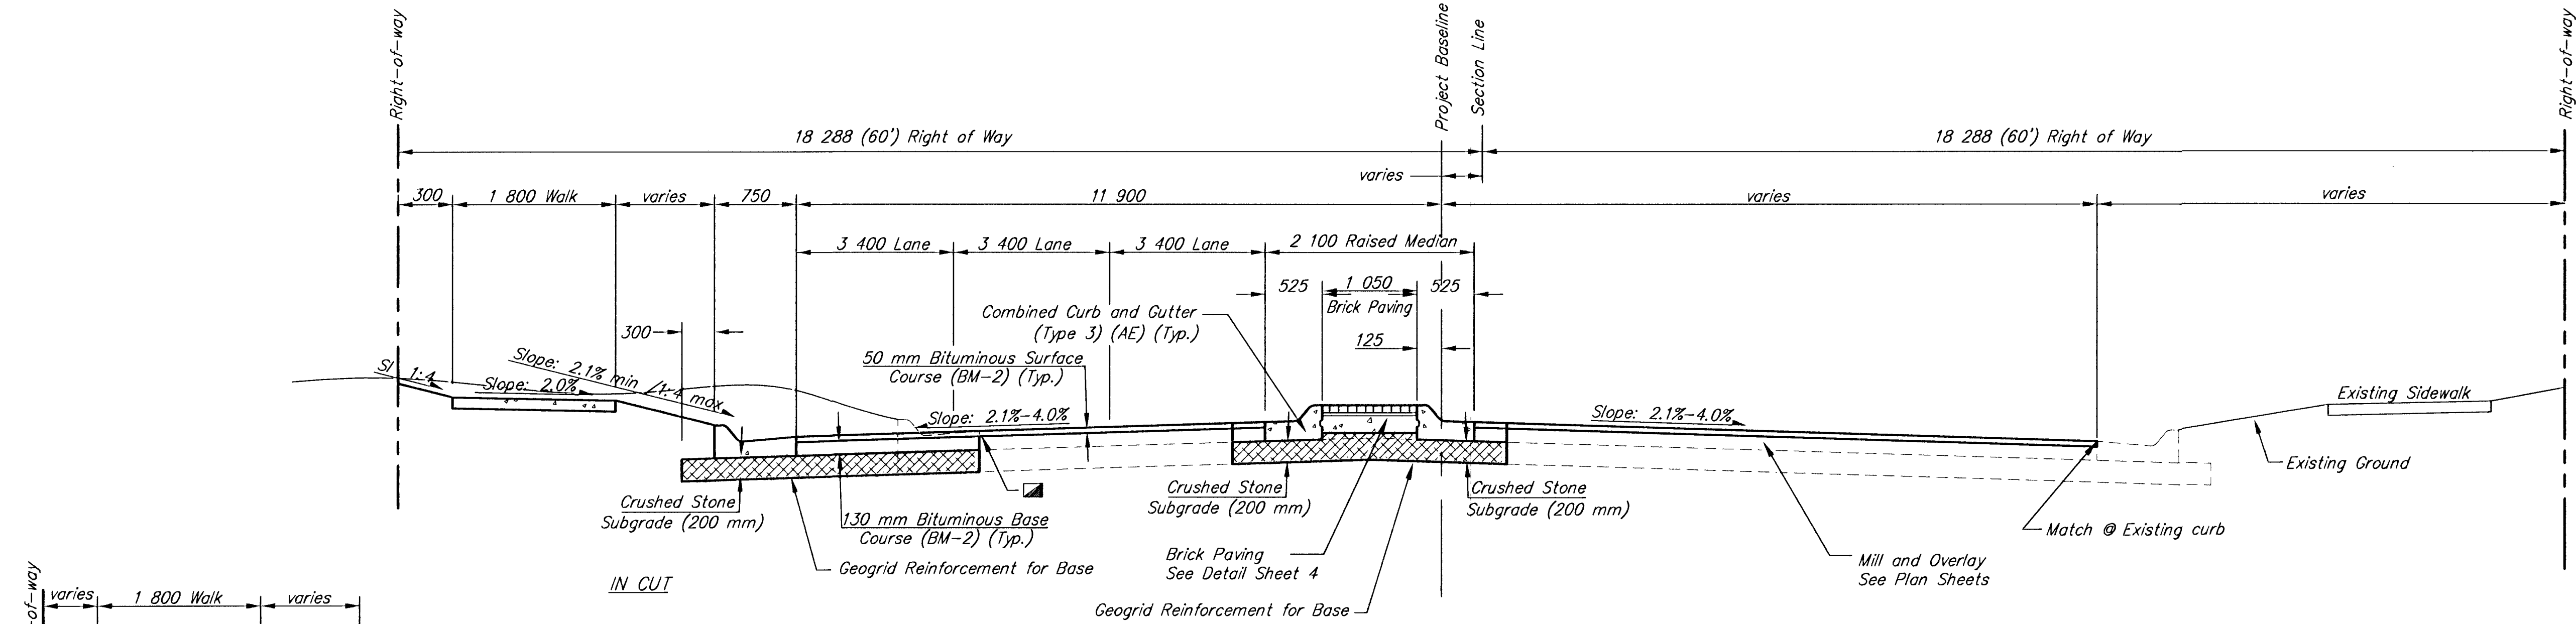

TYPICAL SECTION
10+264.573 TO 10+282.895
10+390.282 TO 10+434.446

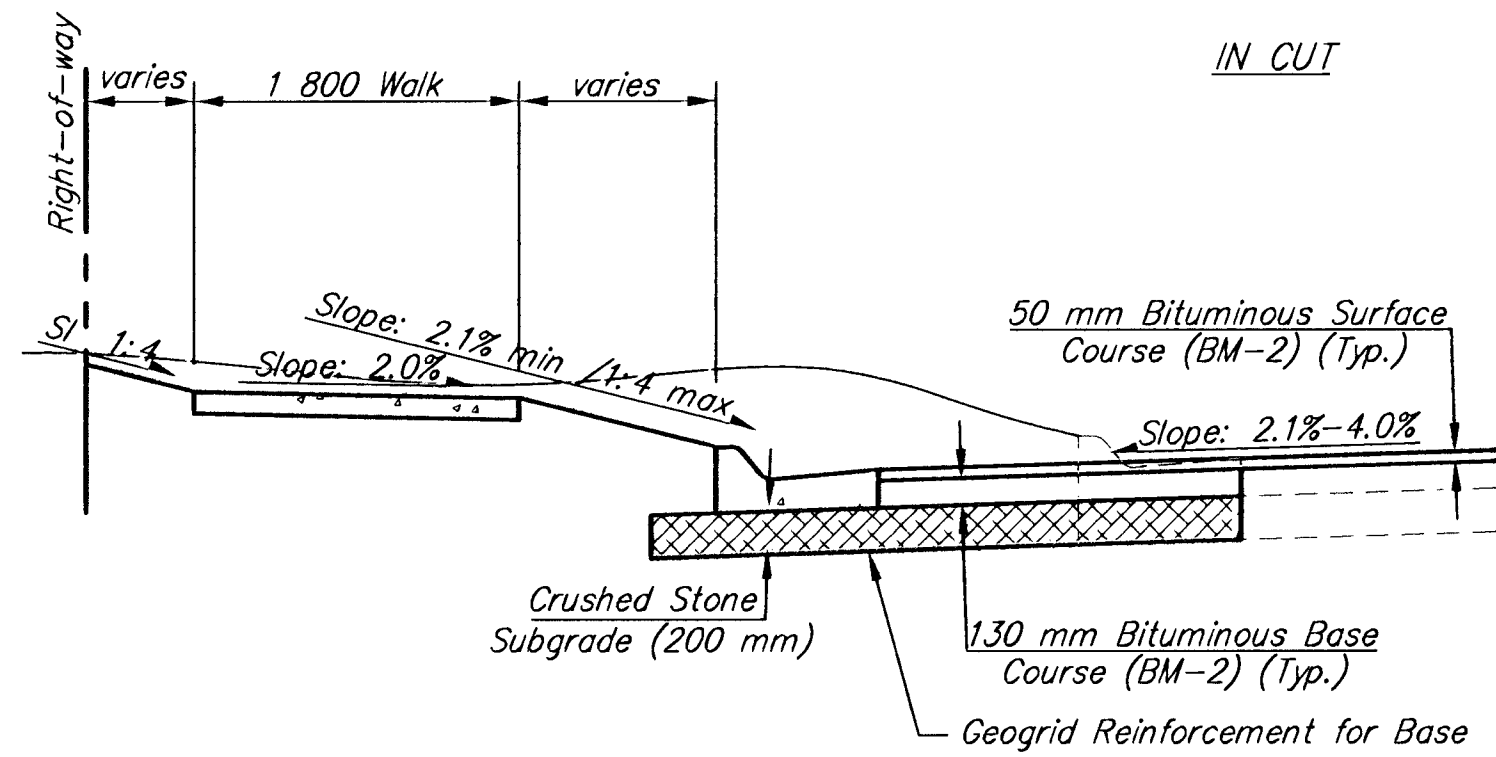

TYPICAL LANE WIDTH ADDITION DETAIL
10+434.446 TO 10+577.875

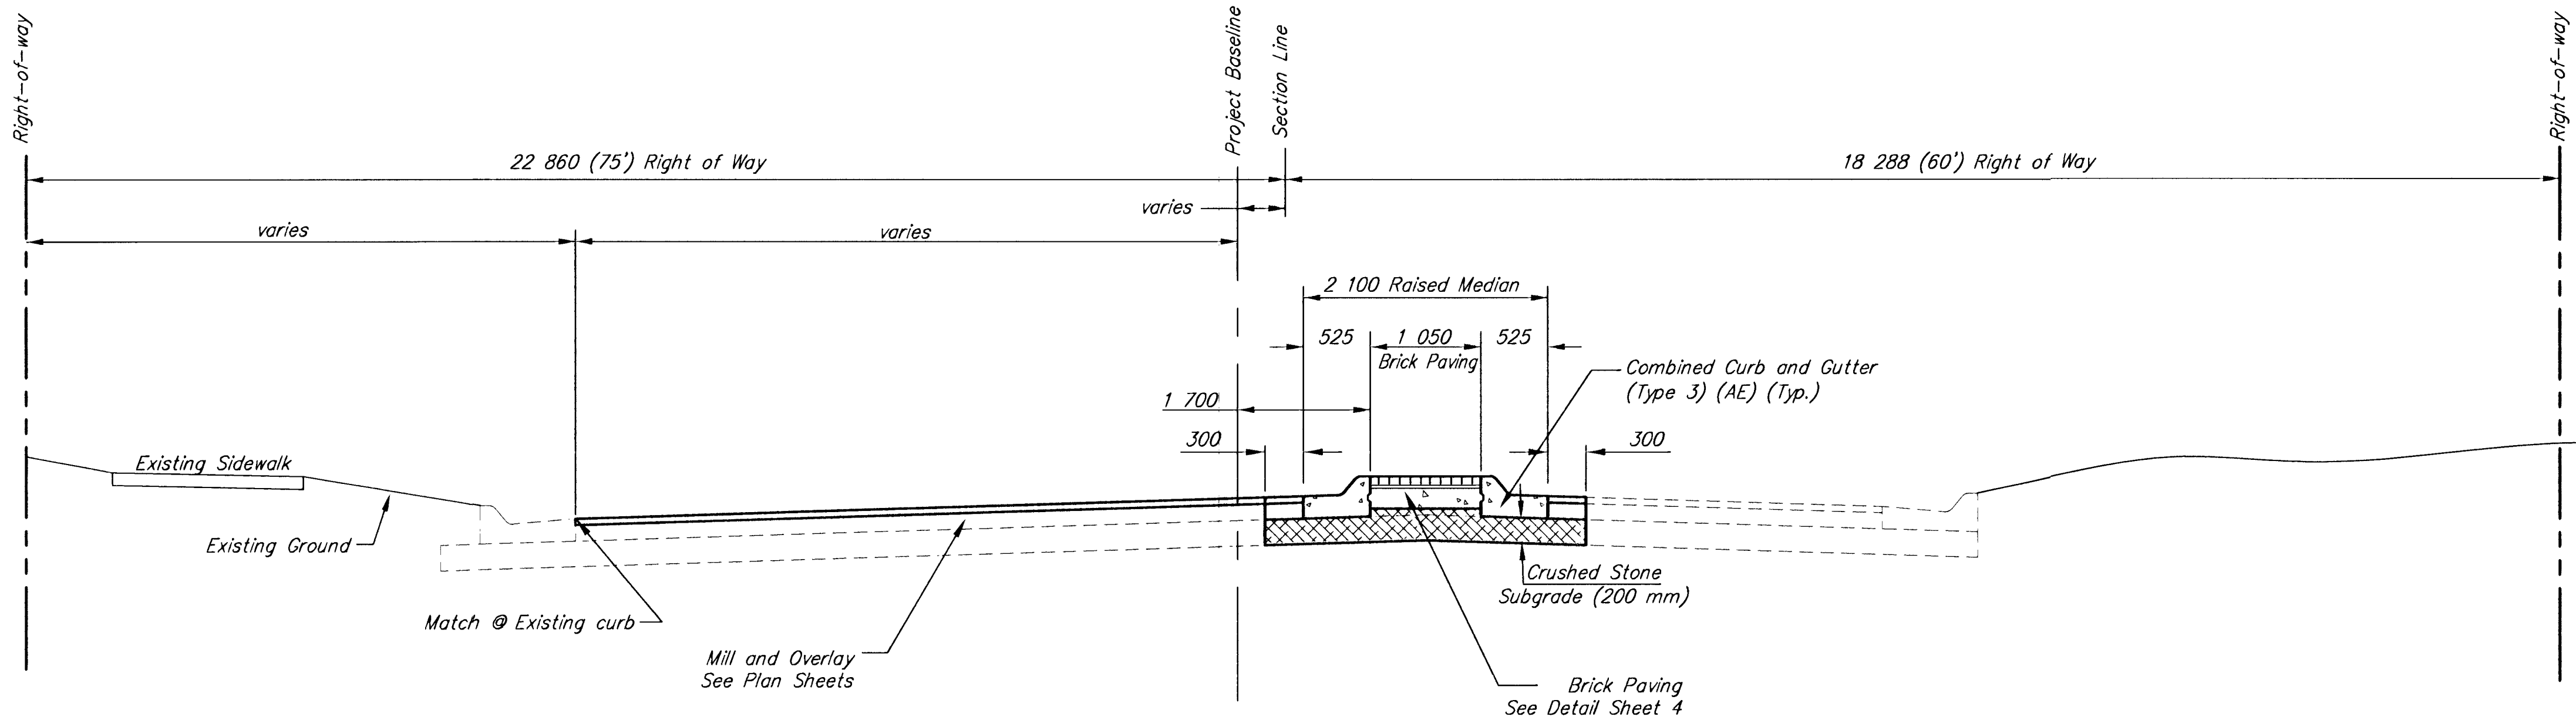

TYPICAL SECTION
10+316.362 TO 10+349.995

CENTRAL AND RIDGE ROAD IMPROVEMENTS TYPICAL SECTIONS					
SRB 324 NORTH MAIN WICHITA, KANSAS 67203 316-264-8008 FAX 316-264-4621 E-Mail: sr@relat.com					
SAVOY, RUGGLES & BOHM, P. A. ENGINEERING & SURVEYING					
PROJECT NUMBER 472-76-245-83057-000-000-001					
DRAWN CMB/KWL	DESIGN JRA	REVIEW	DATE Dec. 13, 2000	UTILITY SRB JOB 1218T	6 118