

DATE	
BY	
REFERENCES NOTED	
REFERENCES CHECKED	

FHWA REGION NO.	STATE	PROJECT NUMBER	FISCAL YEAR	SHEET NUMBER	TOTAL SHEETS
7	KANSAS	87N-0128-01		33	118


402

401


400

399


398

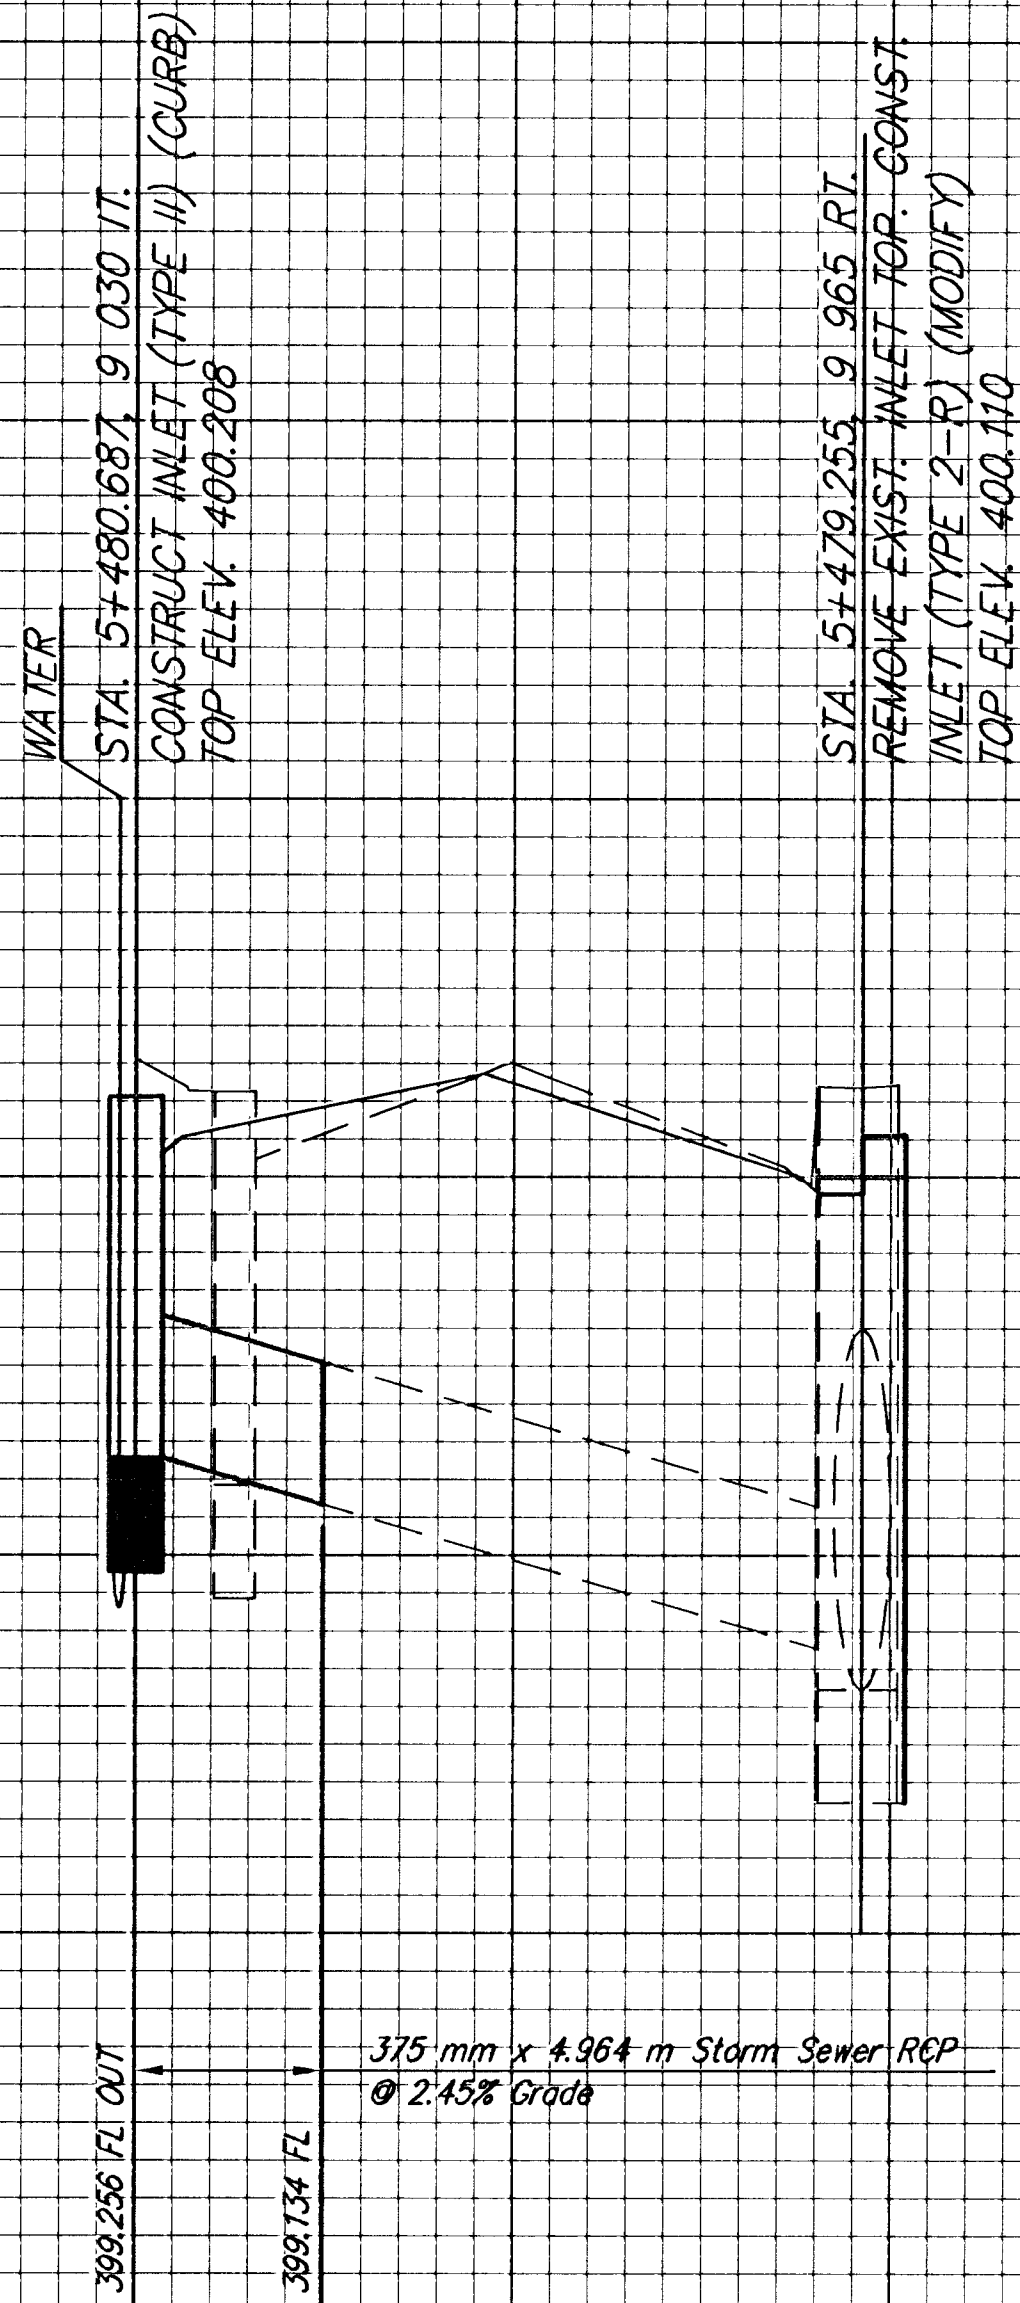

CROSS SECTION
STA. 5+480.687
RIDGE

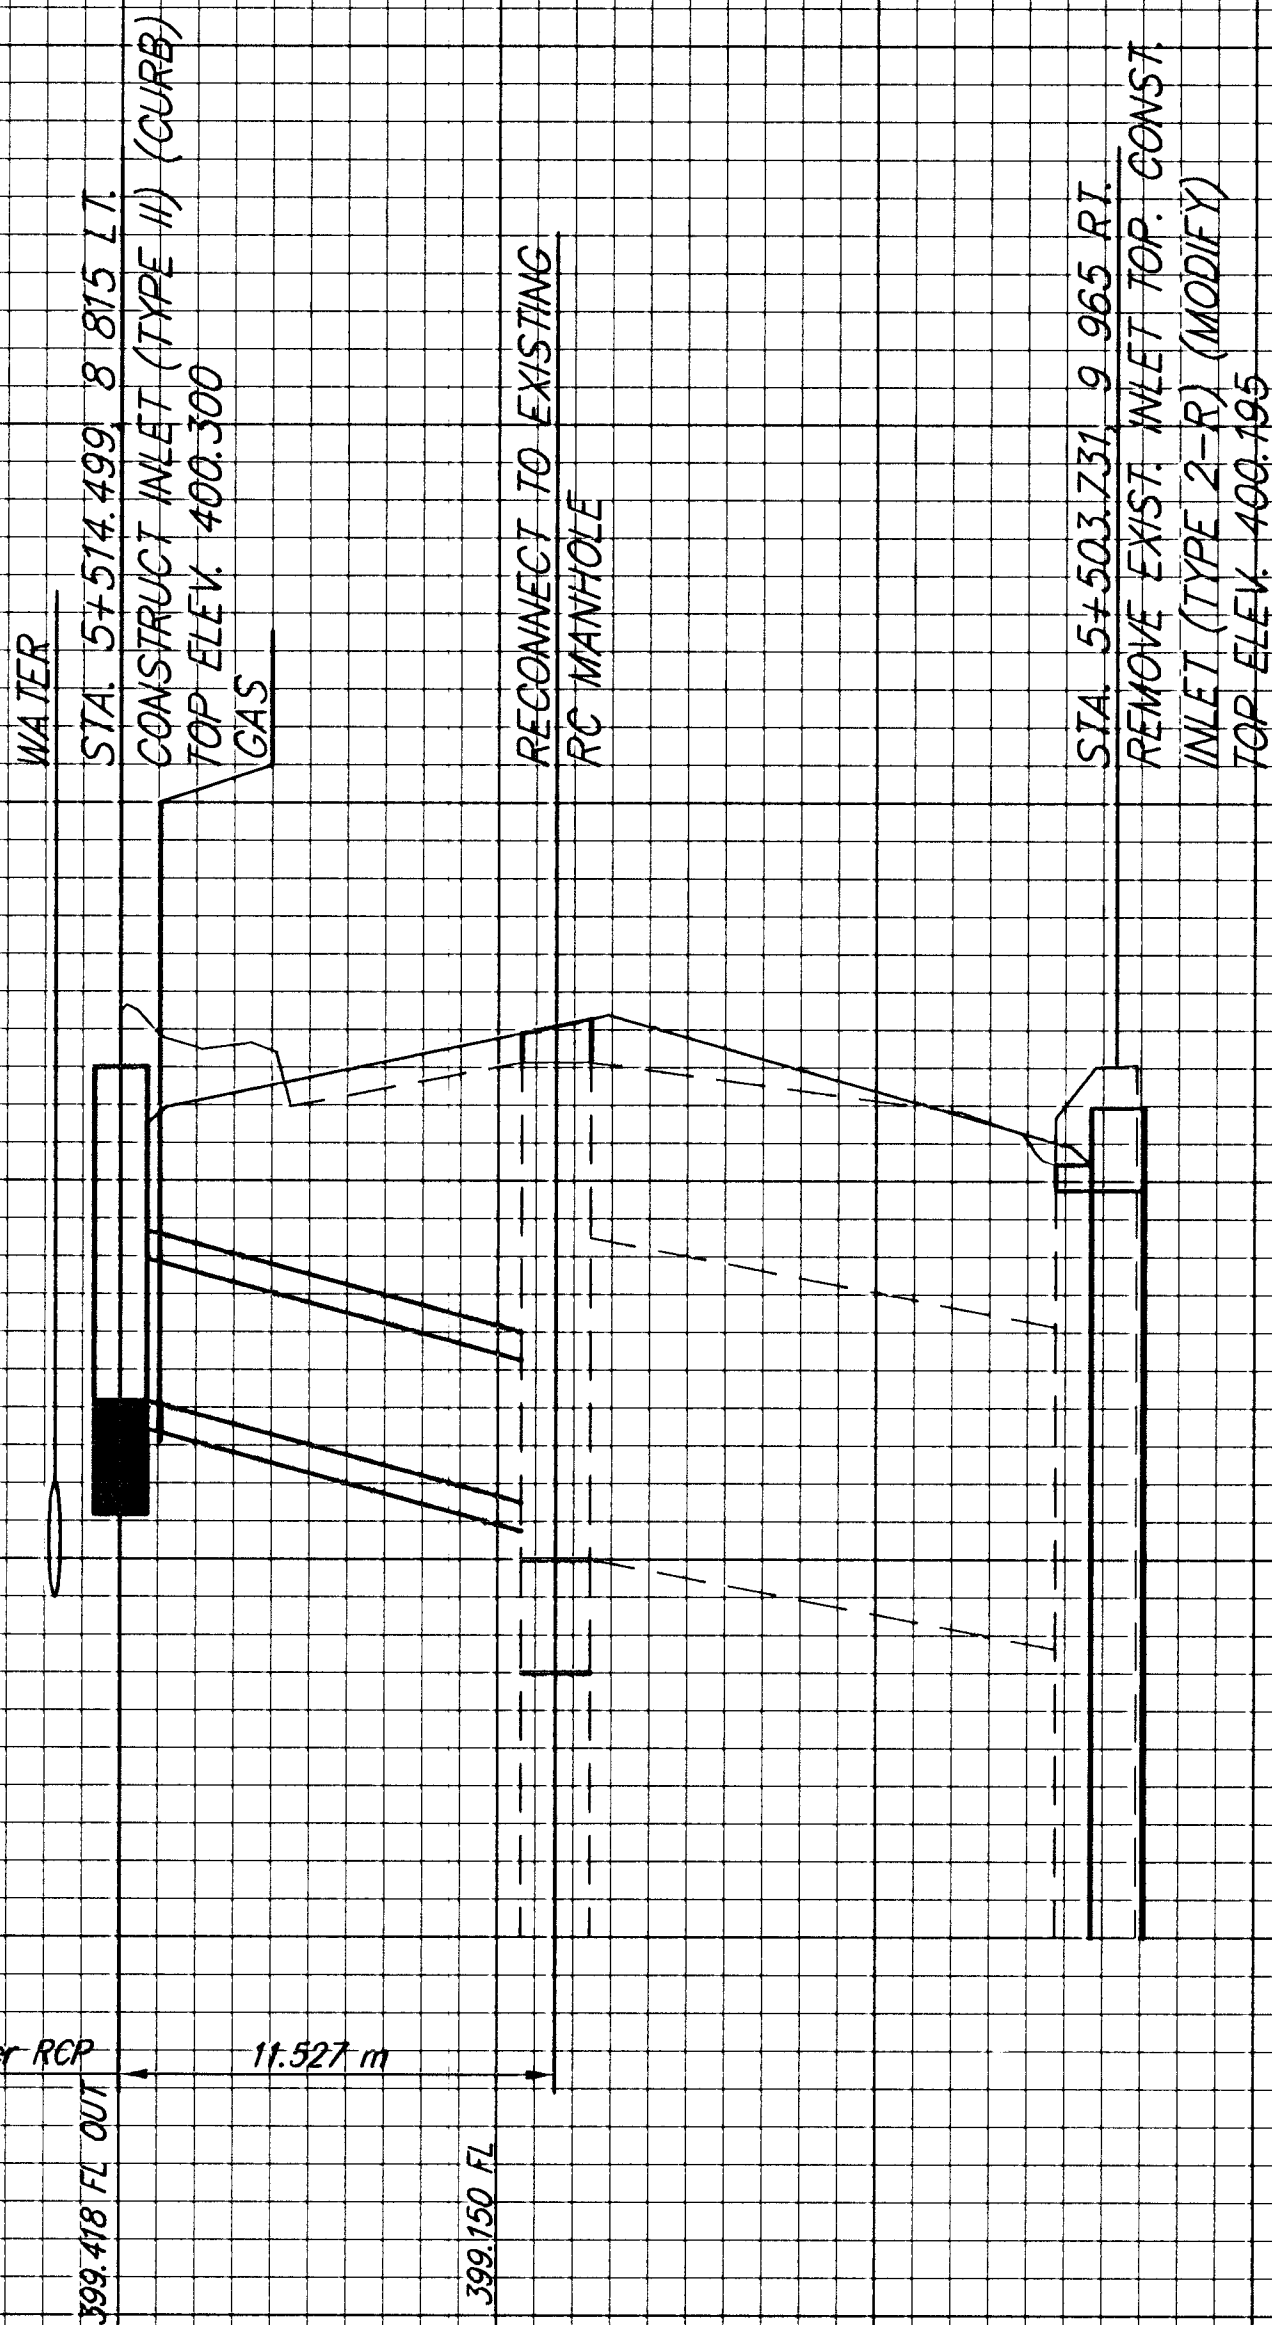

CROSS SECTION
STA. 5+514.499
RIDGE

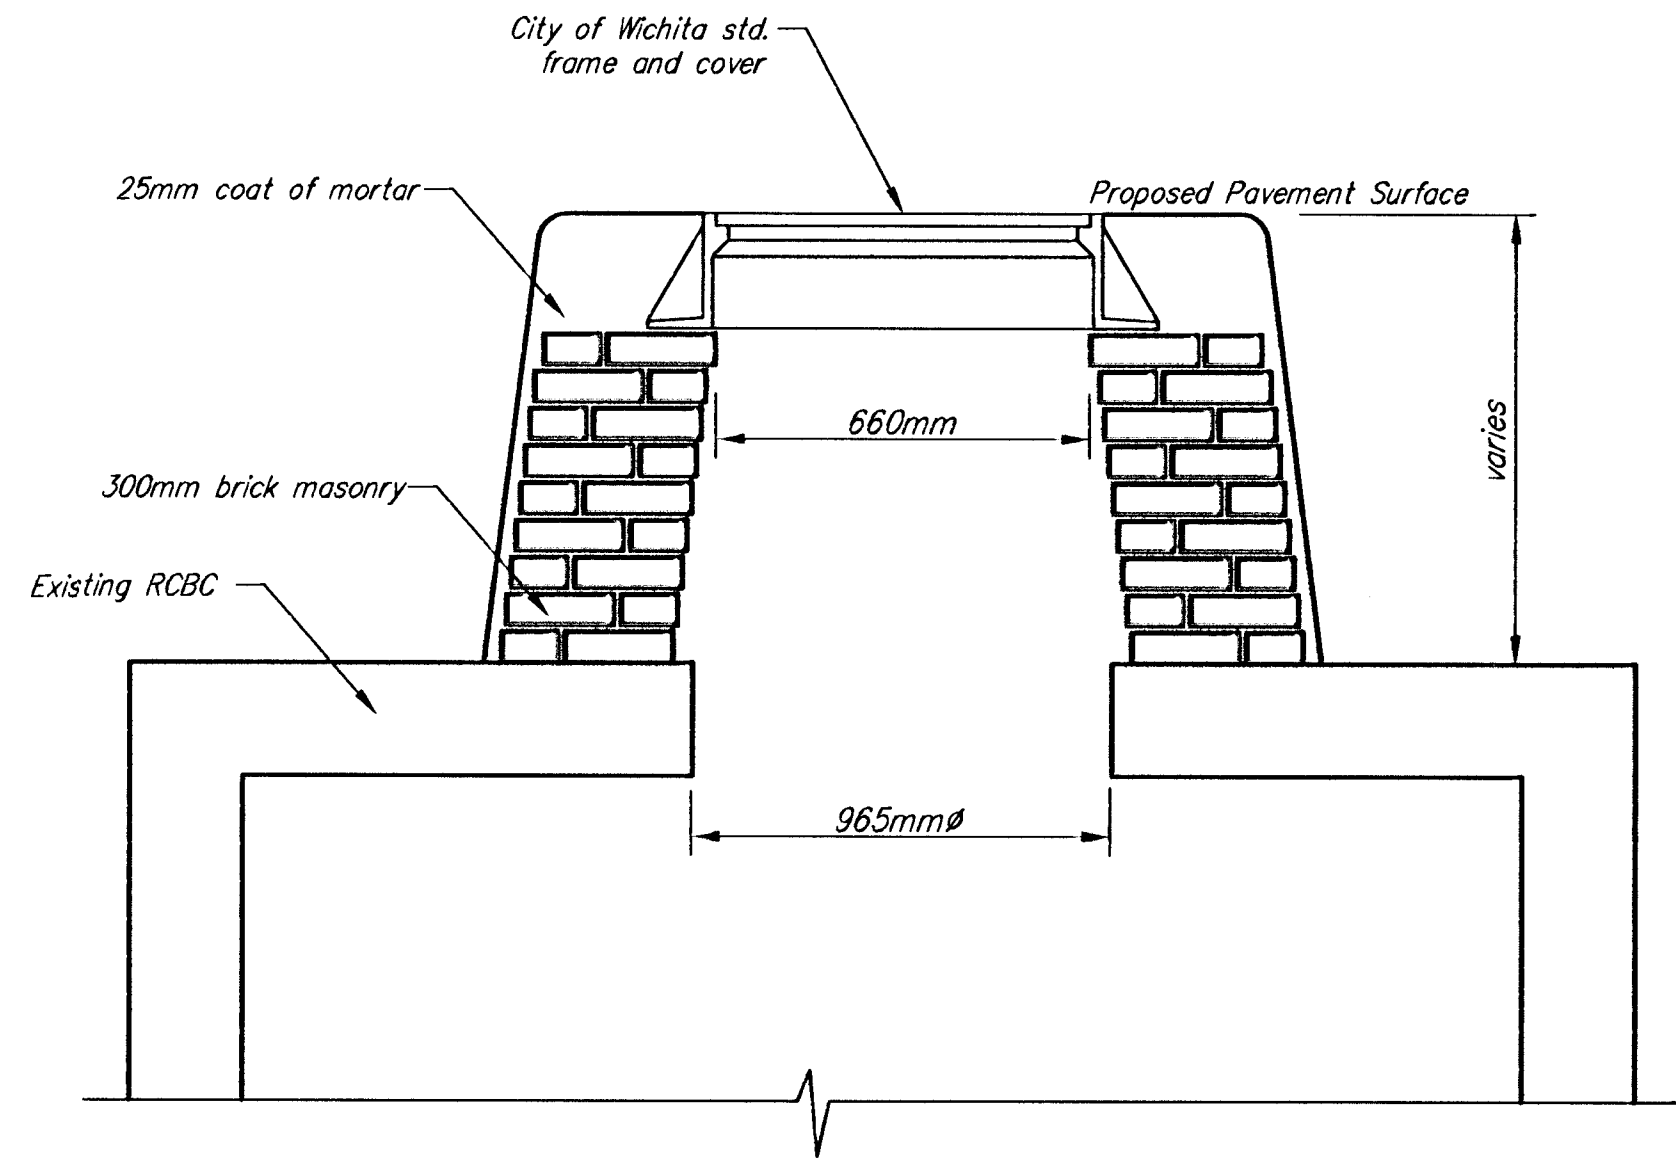

RCBC ACCESS MANHOLE DETAILS

402

401

400

399

398

STORM SEWER PROFILES

DRAWN JRA	DESIGN CMB/KWL	REVIEW	DATE Dec. 13, 2000	UTILITY SRB JOB 1218T	PROJECT NUMBER 472-76-245-83057-000-000-001	SAVOY, RUGGLES & BOHM, P.A. ENGINEERING & SURVEYING 924 NORTH MAIN WICHITA, KANSAS 67203 FAX 264-4621 http://www.frb.com/crwp E-Mail: sr@frb.com	REVISED DATE BY REASON

33

118