
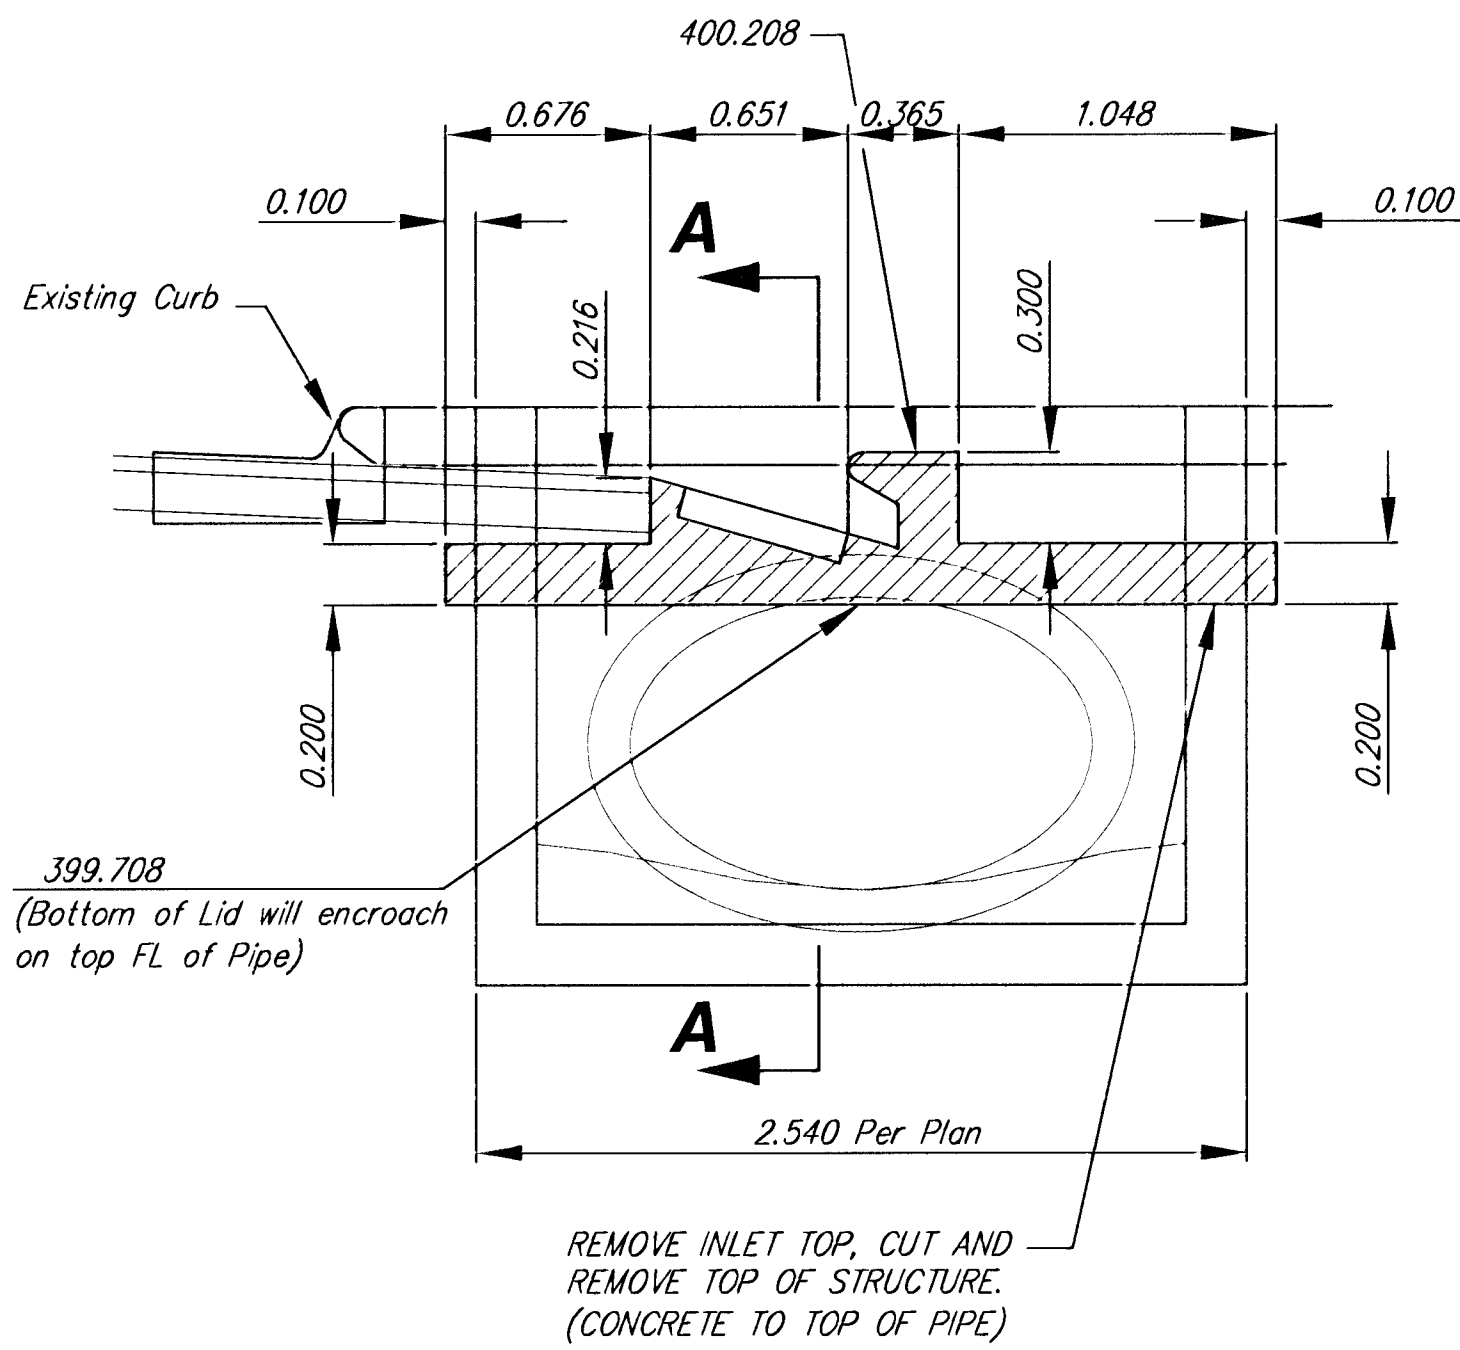


FHWA REGION NO.	STATE	PROJECT NUMBER	FISCAL YEAR	SHEET NUMBER	TOTAL SHEETS
7	KANSAS	87N-0128-01		52	118


BY	DATE
REFERENCES NOTED	REFERENCES CHECKED

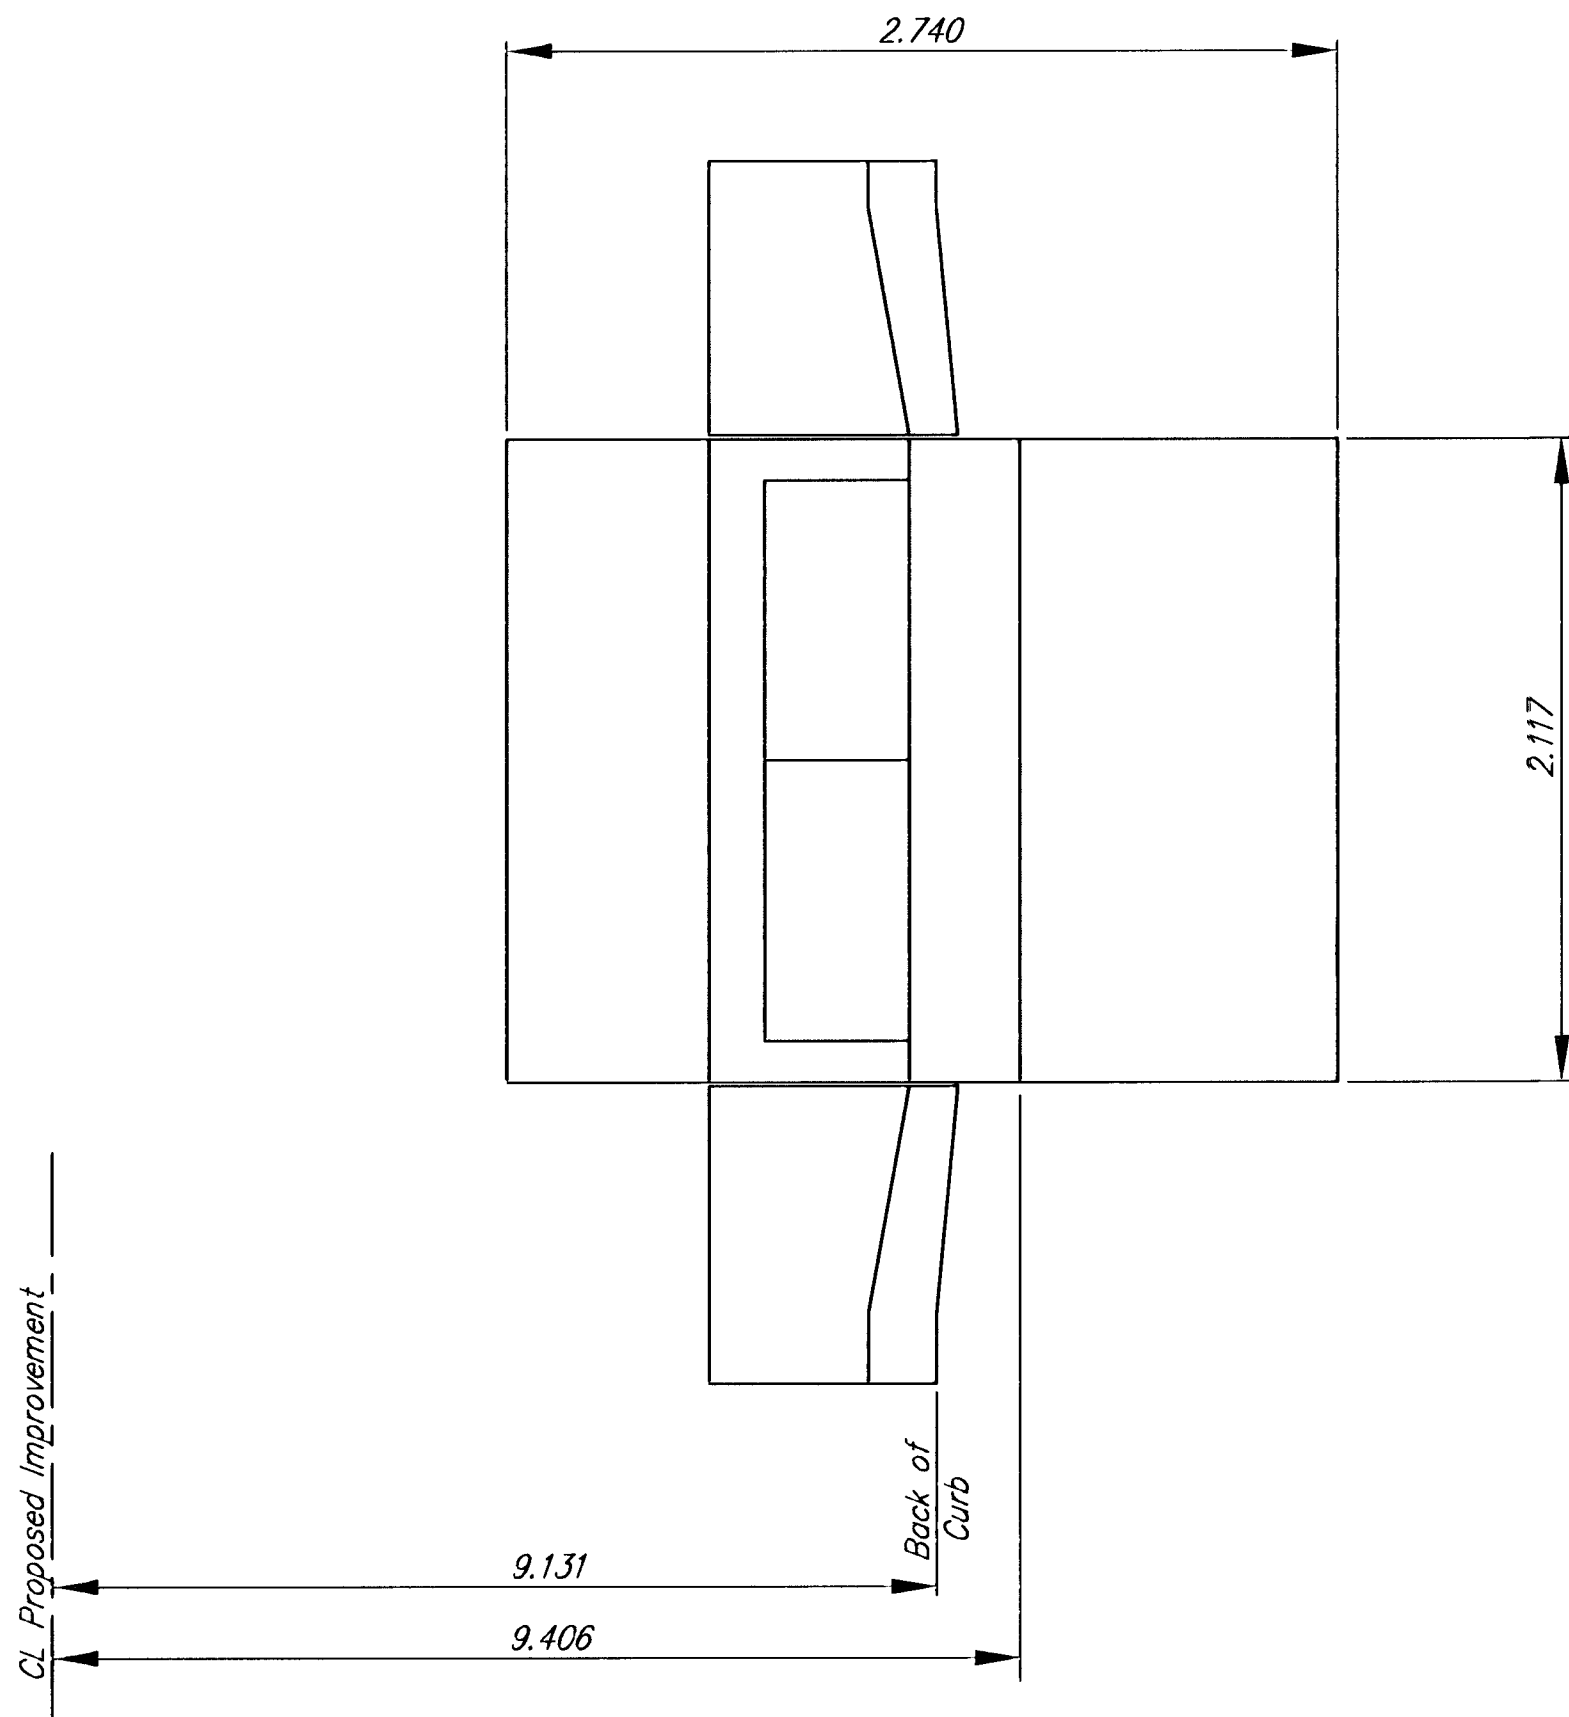



STA. 5+479.255 RIGHT

GENERAL NOTES


1. Contractor shall contract concrete fabrication company to cast proposed inlet tops.
2. Fabricator to be responsible for structural detailing of inlet tops. (H2O Loading)
3. Contractor shall field verify dimensions of existing inlets prior to fabrication.
4. Contractor shall be responsible for submitting shop drawings to City of Wichita for review.
5. Each inlet top shall be paid as "Inlet Top (Type 2-R)(Modify)".

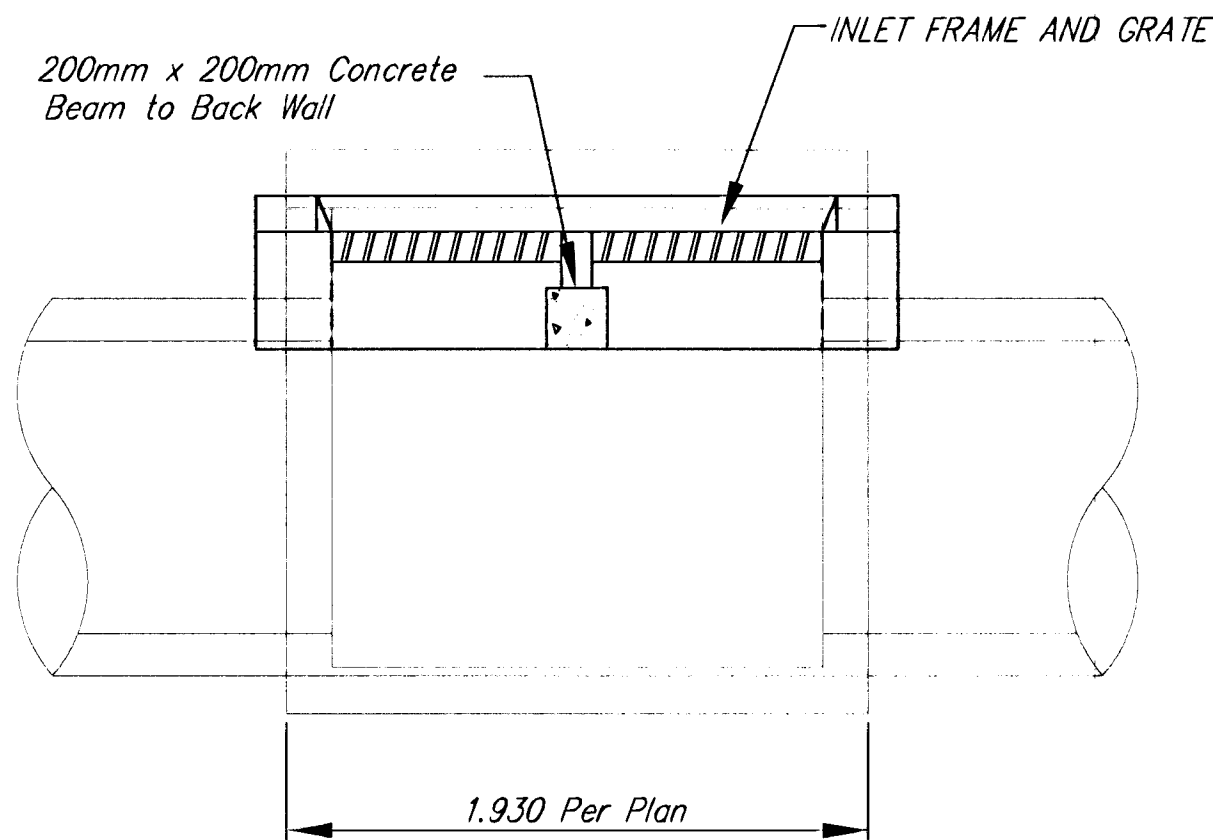

SECTION A-A

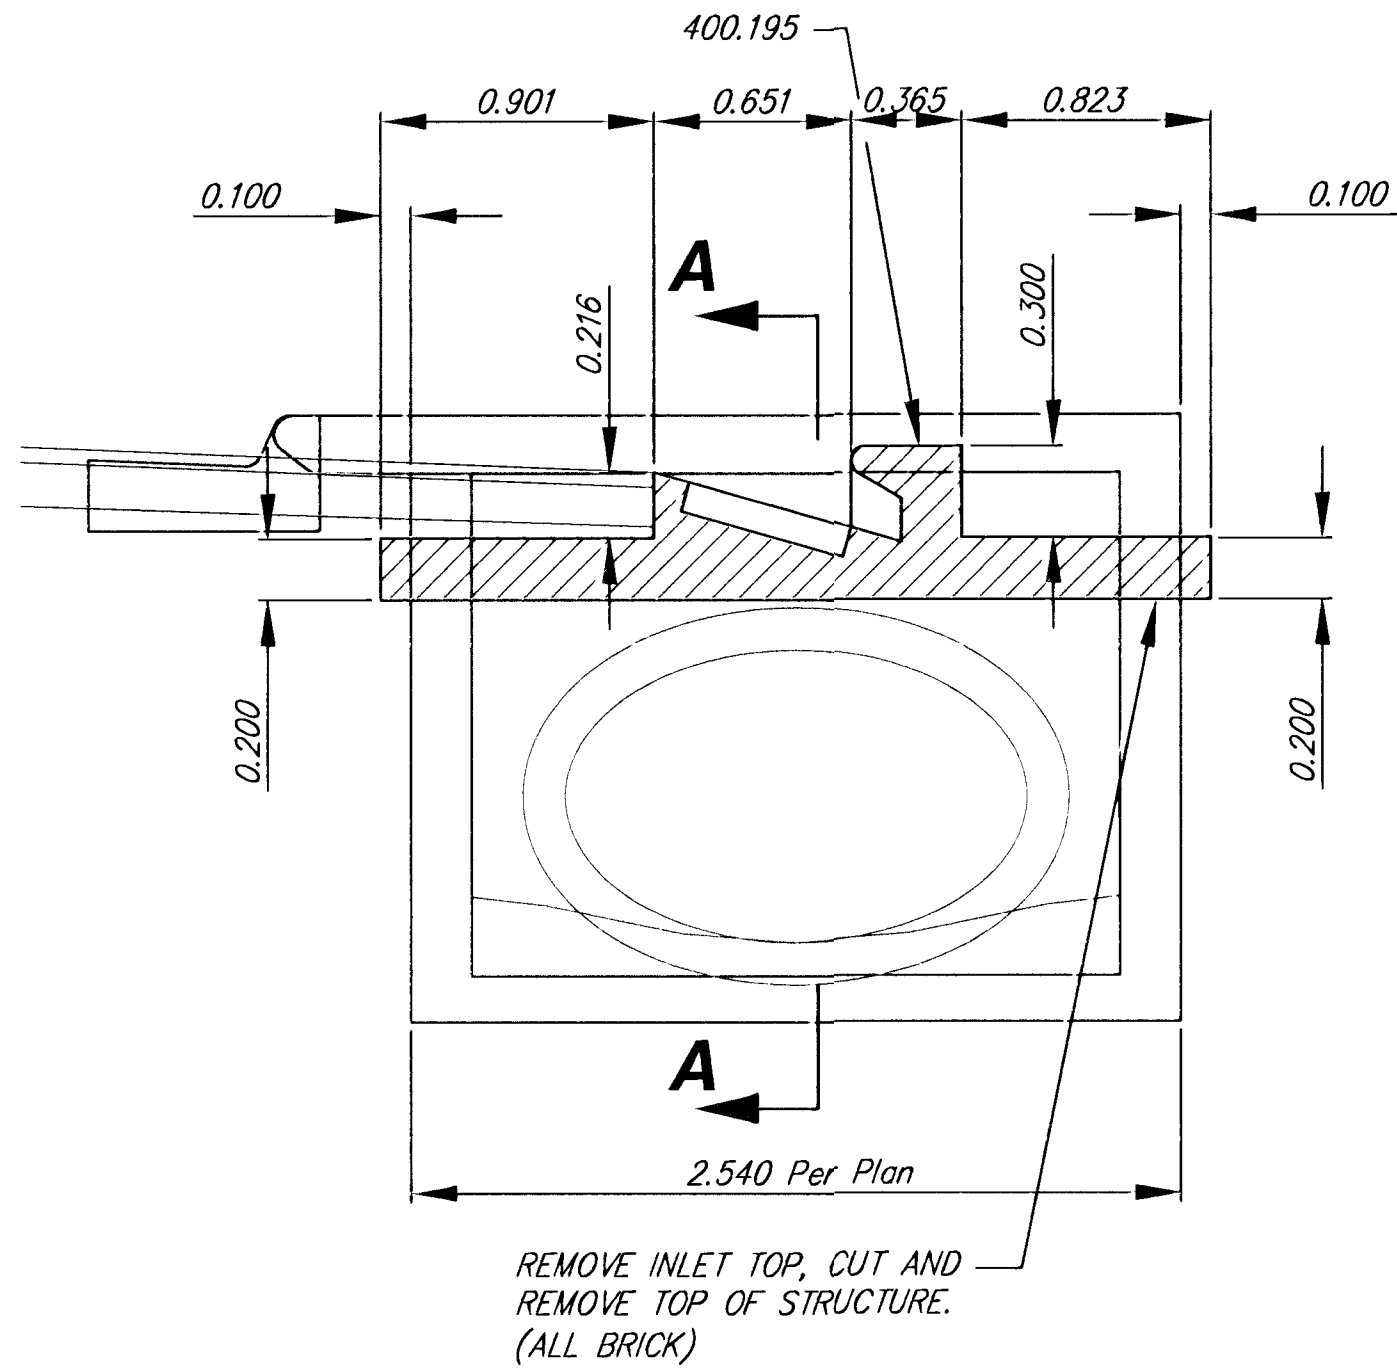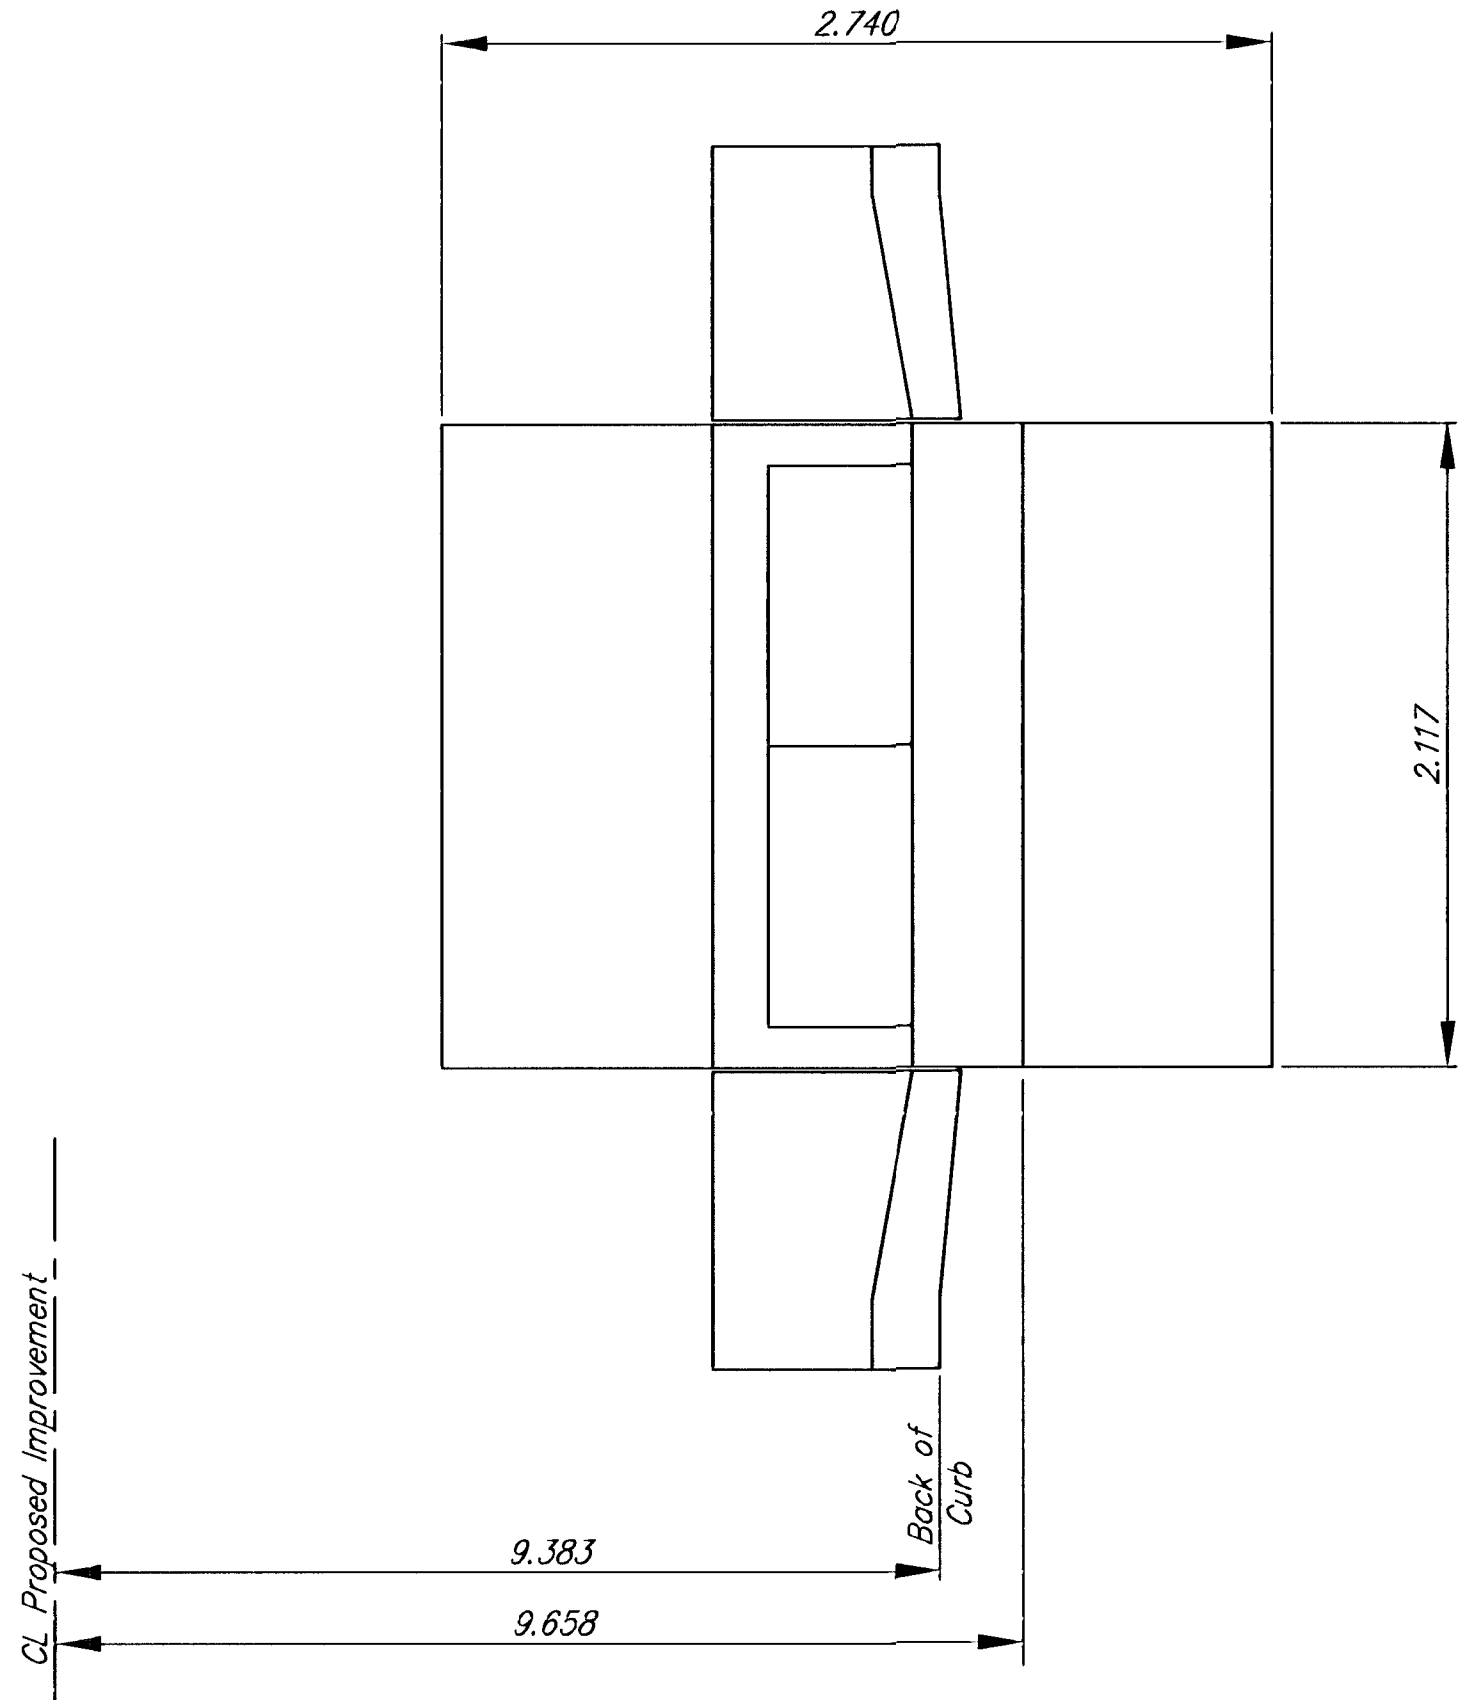

STA. 5+503.731 RIGHT

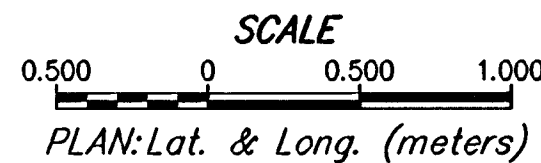

INLET MODIFICATION DETAIL					
SRB	924 NORTH MAIN	316-264-8008	REVISED		
	WICHITA, KANSAS 67203	FAX: 264-4821	52		
	http://www.fednet.com/srb	E-Mail: jrb@fednet.com			
	SAVOY, RUGGLES & BOHM, P. A.				
ENGINEERING & SURVEYING		118			
PROJECT NUMBER					
472-76-245-83057-000-000-001					
DRAWN	DESIGN	REVIEW	DATE	UTILITY	SRB JOB
JRA	CMB	-	Dec. 13, 2000	-	1218T