


NOTE:
CONTRACTOR TO VERIFY THE
DEPTH AND LOCATION OF EXISTING
UTILITIES PRIOR TO CONSTRUCTION.

PLAN SWS LINE 2A
PROFILE SWS LINE 2A

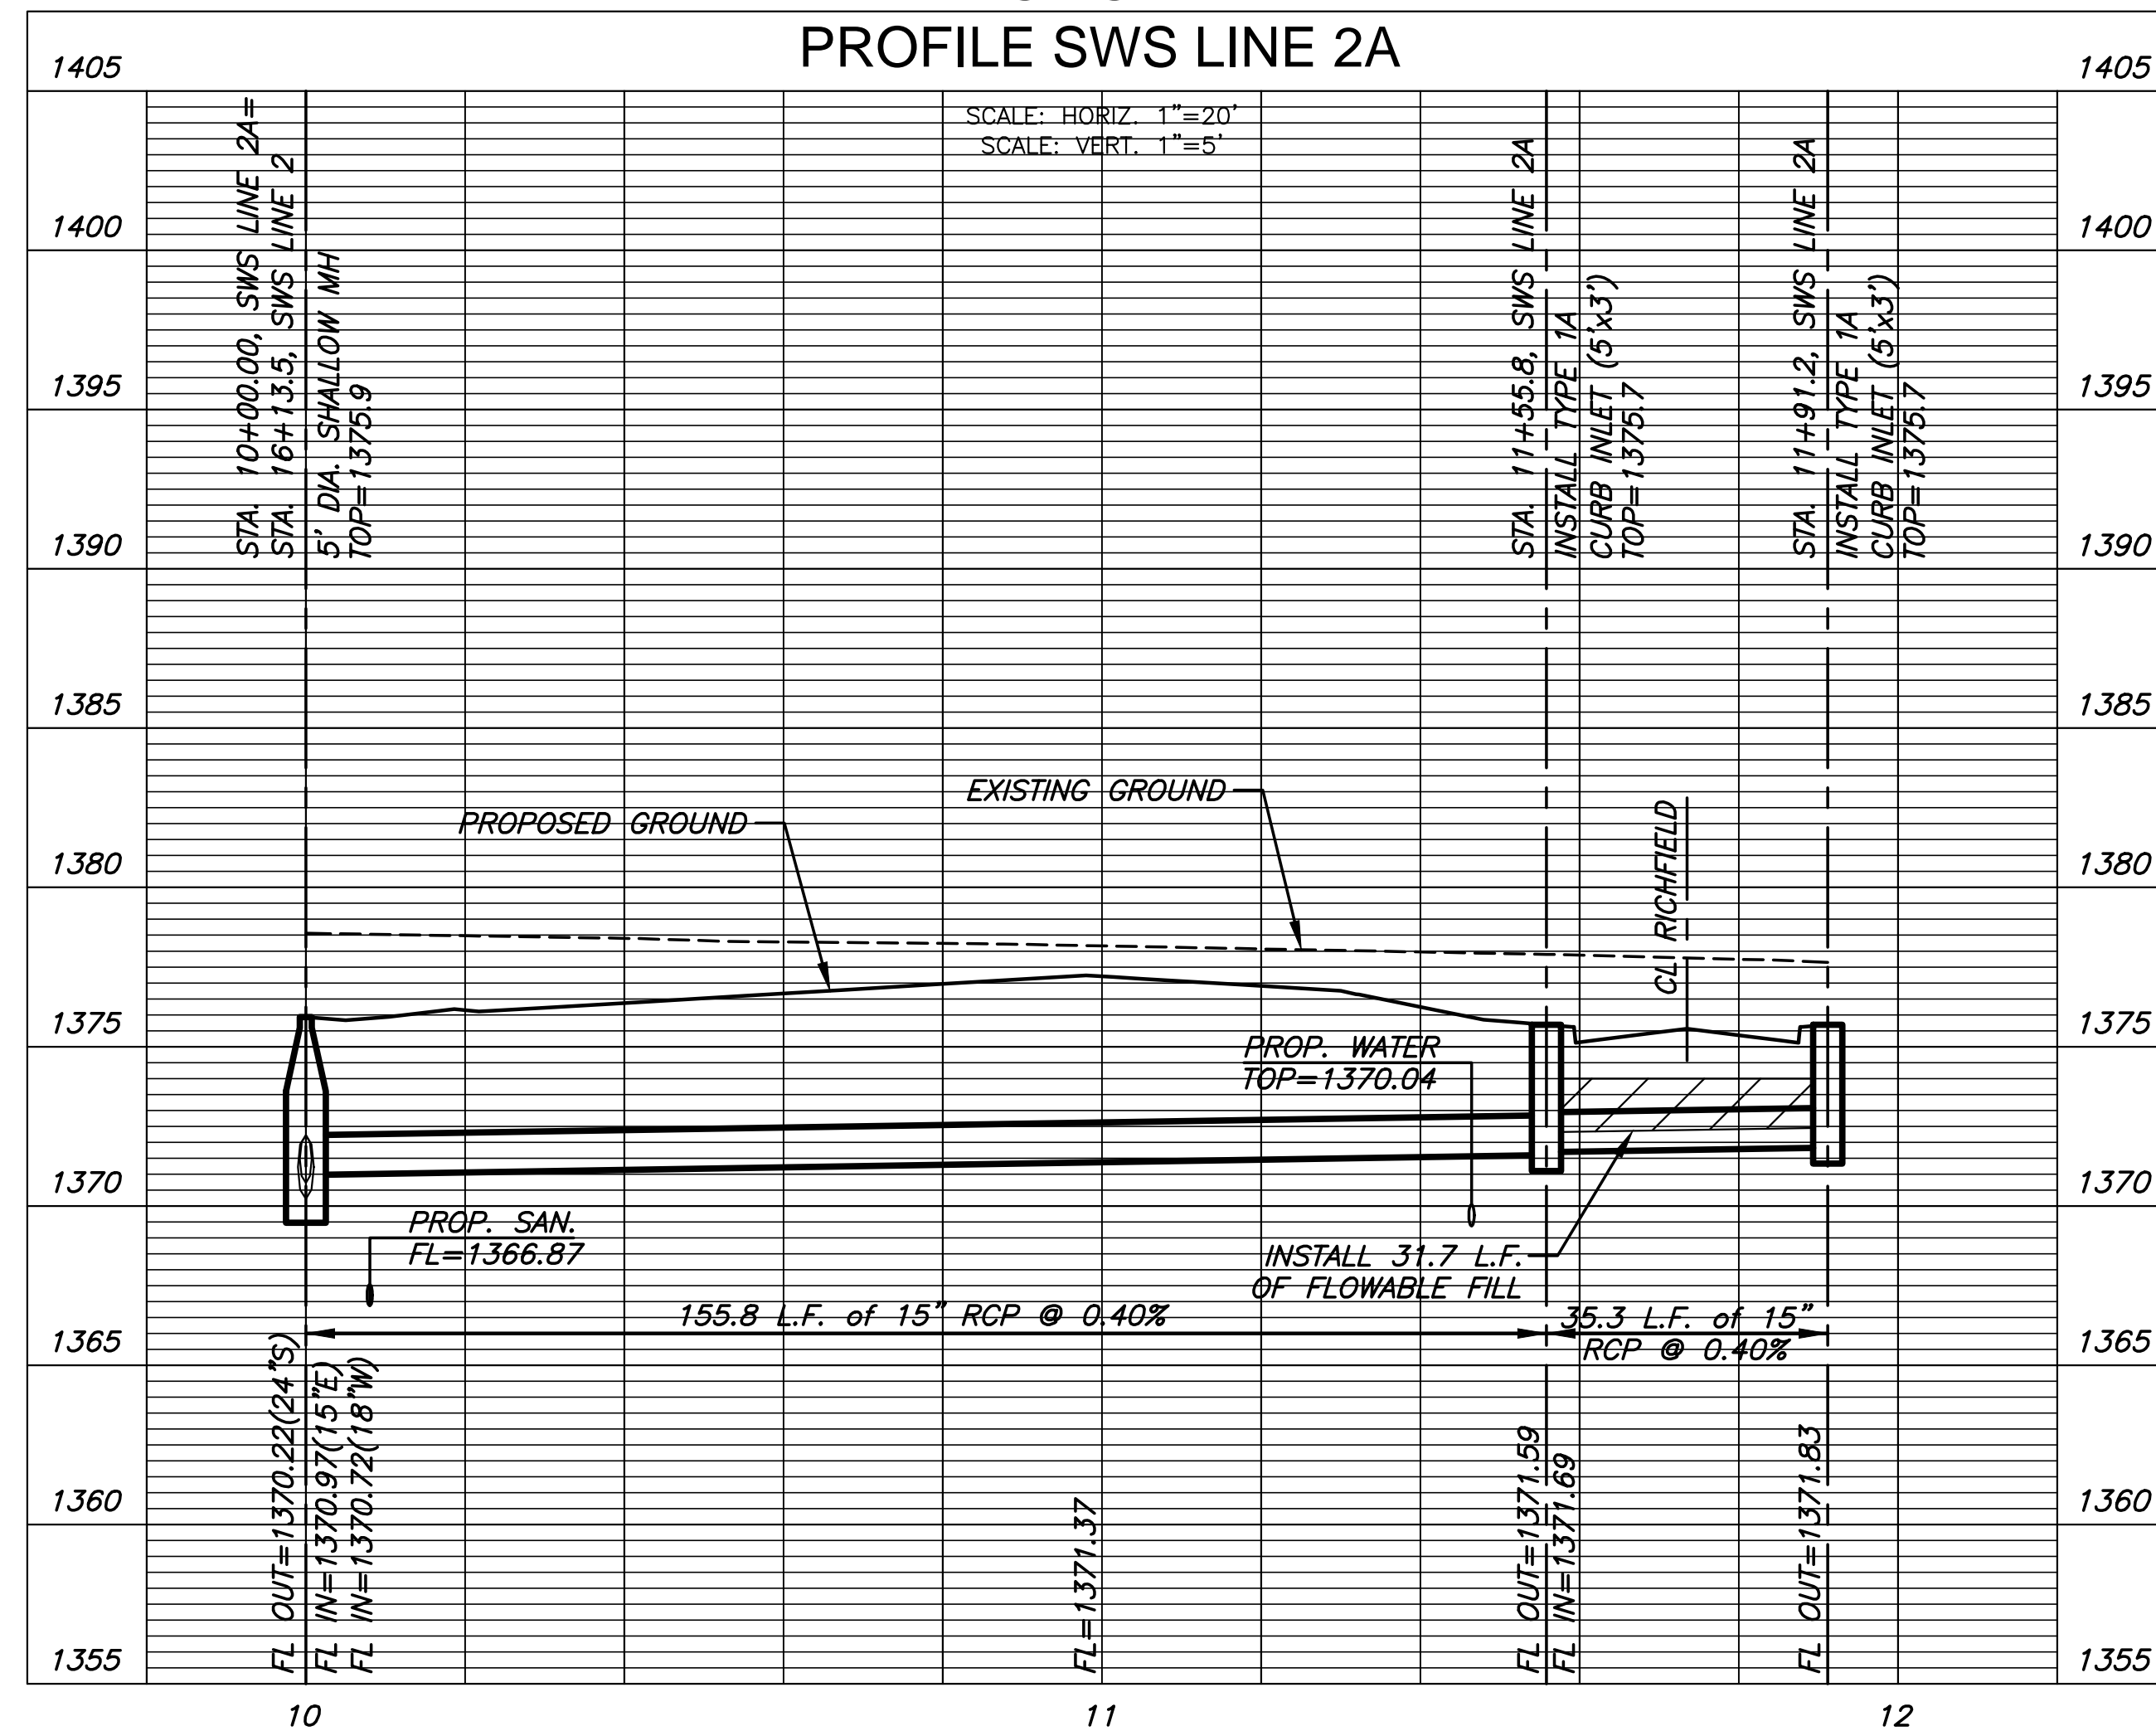

STORM WATER SEWER PLAN FOR
COURTYARDS AT BROOKFIELD ADD.

©2017
MKEC Engineering
All Rights Reserved
www.mkec.com
These drawings and their contents, including, but not limited to, all concepts, designs, & ideas are the exclusive property of MKEC Engineering (MKEC), and may not be used or reproduced in any way without the express consent of MKEC.

SWS LINE 2A

PROJECT NO. 468-85263

DATE DEC. 2017

SCALE 1" = 20'

DESIGNED DFL DRAWN RWB CHECKED GJA

NO.	REVISION	DATE

SHEET NO.