

©2017  
MKEC Engineering  
All Rights Reserved  
www.mkec.com  
These drawings and their contents, including, but not limited to, all concepts, designs, & ideas are the exclusive property of MKEC Engineering (MKEC), and may not be used or reproduced in any way without the express consent of MKEC.

**SWS LINE 4 & 5**



PROJECT NO.	468-85263	
DATE	DEC. 2017	
SCALE	1" = 20'	
DESIGNED	DRAWN	CHECKED
DFL	RWB	GJA

NO.	REVISION	DATE

SHEET NO.

PLOTED: Tuesday, December 12, 2017 @ 01:49PM


J:\PROJECTS\2017\1601010317 - PERFECTION\_COURTYARDS AT BROOKFIELD, 16317 CAD\SHOTS\CIVIL\SWS\16317-DP-11.DWG

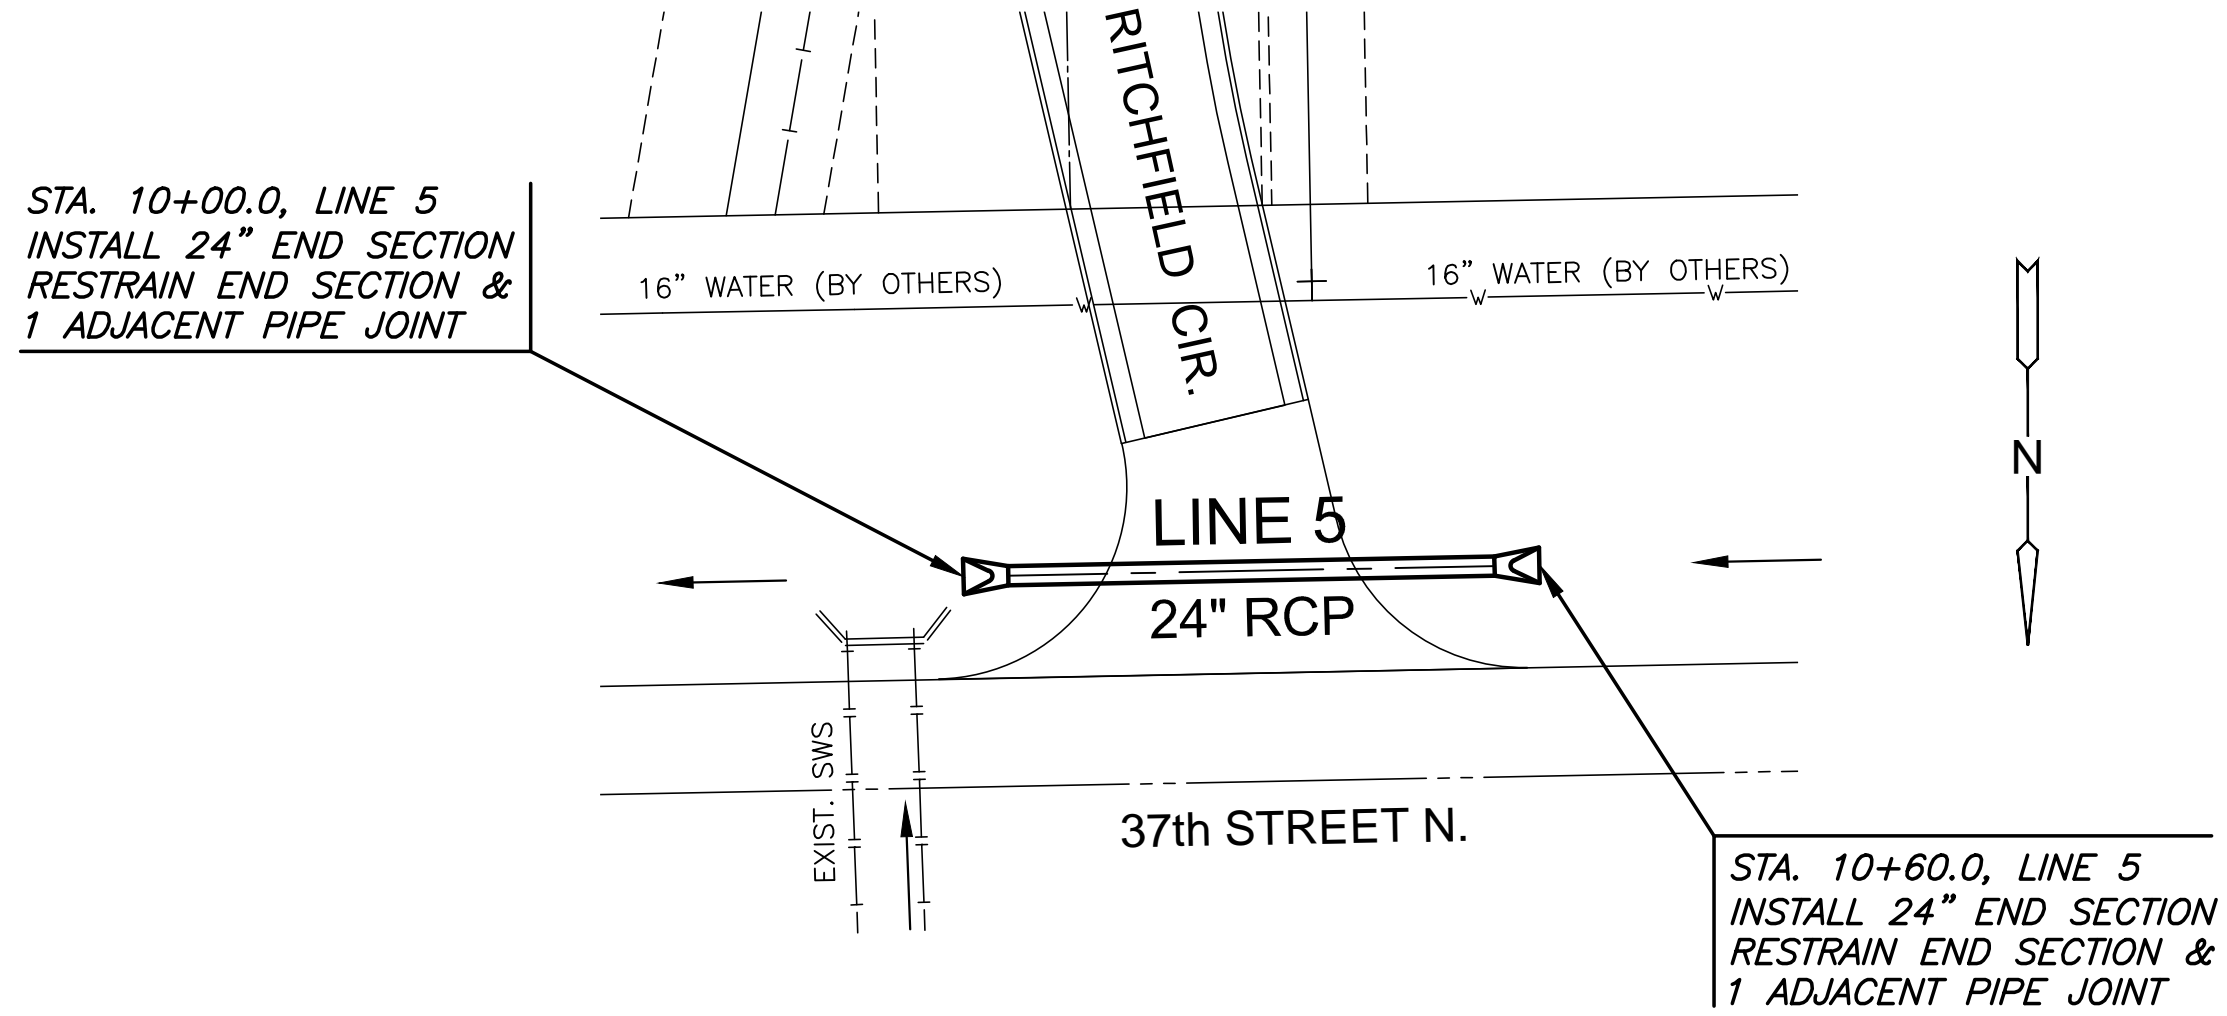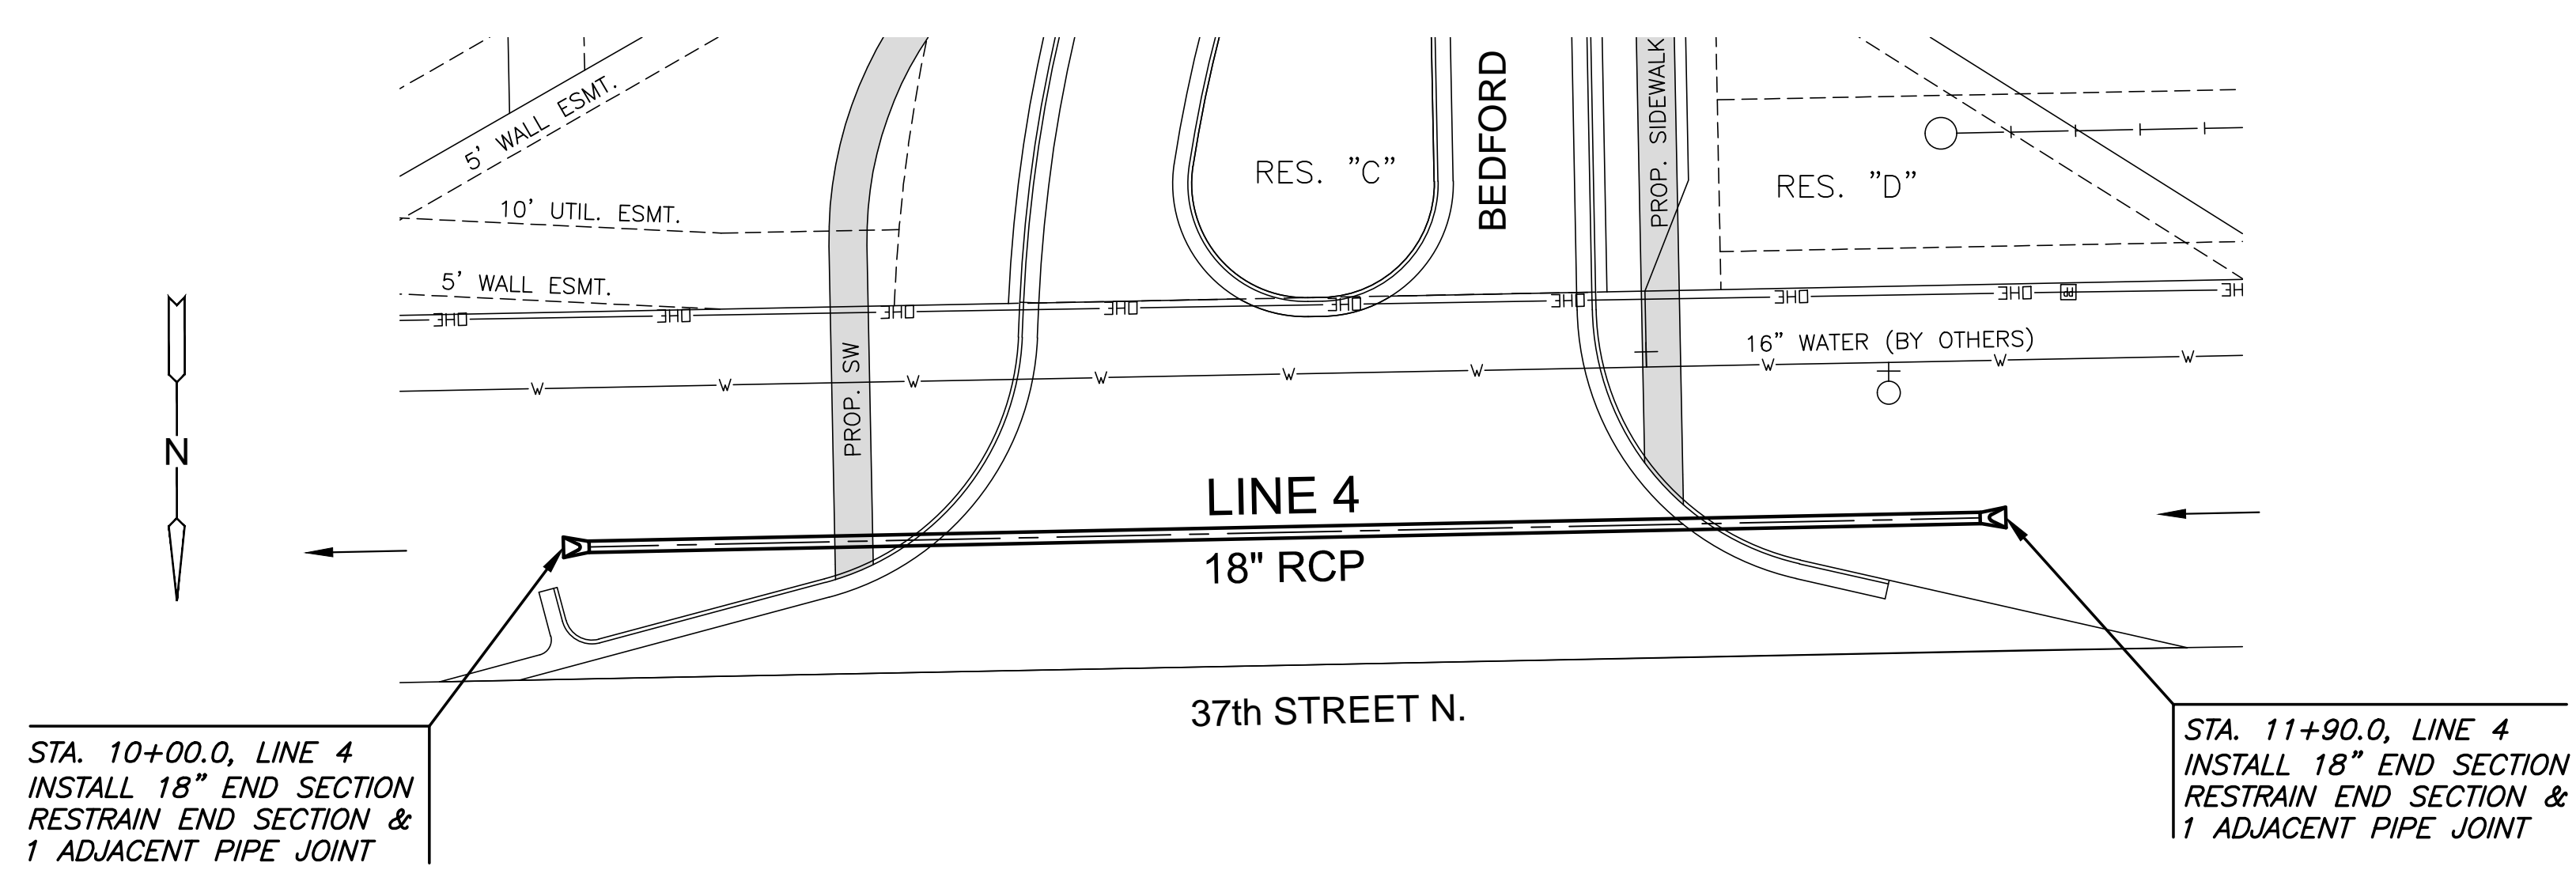

**NOTE:**  
CONTRACTOR TO VERIFY THE DEPTH AND LOCATION OF EXISTING UTILITIES PRIOR TO CONSTRUCTION.



**PLAN SWS LINE 4**  
**PROFILE SWS LINE 4**

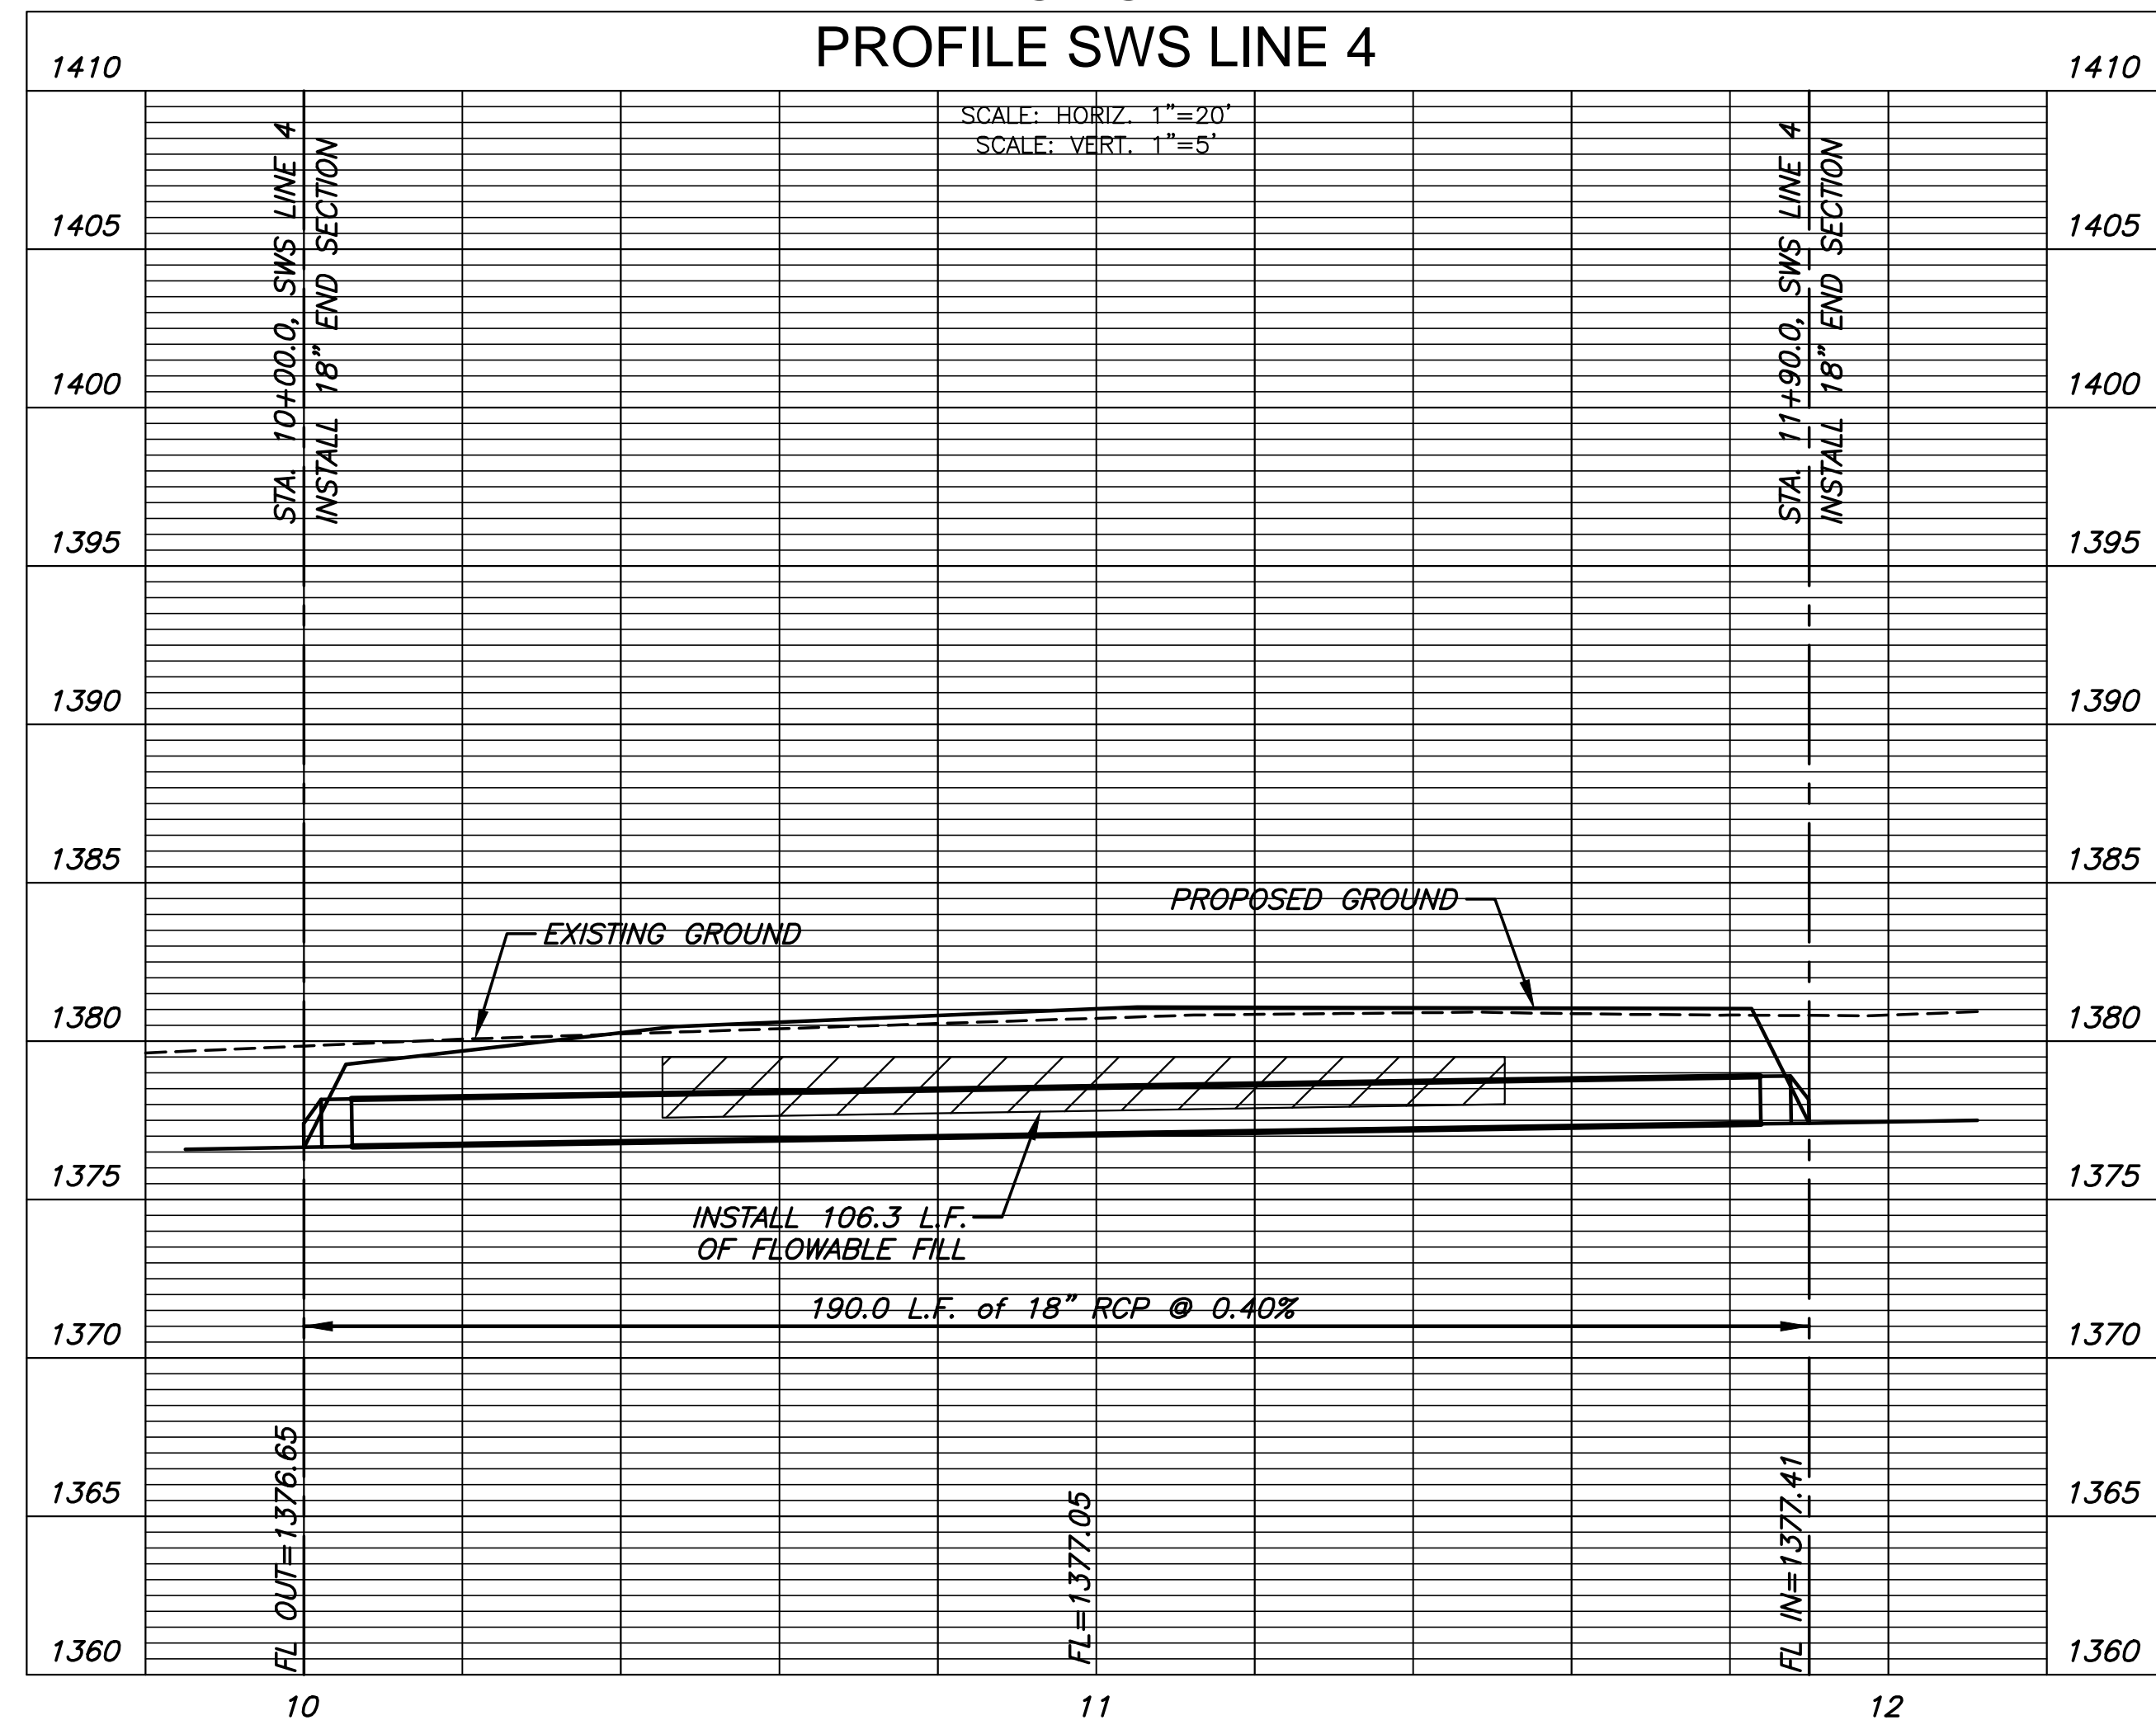

**PLAN SWS LINE 5**  
**PROFILE SWS LINE 5**

