
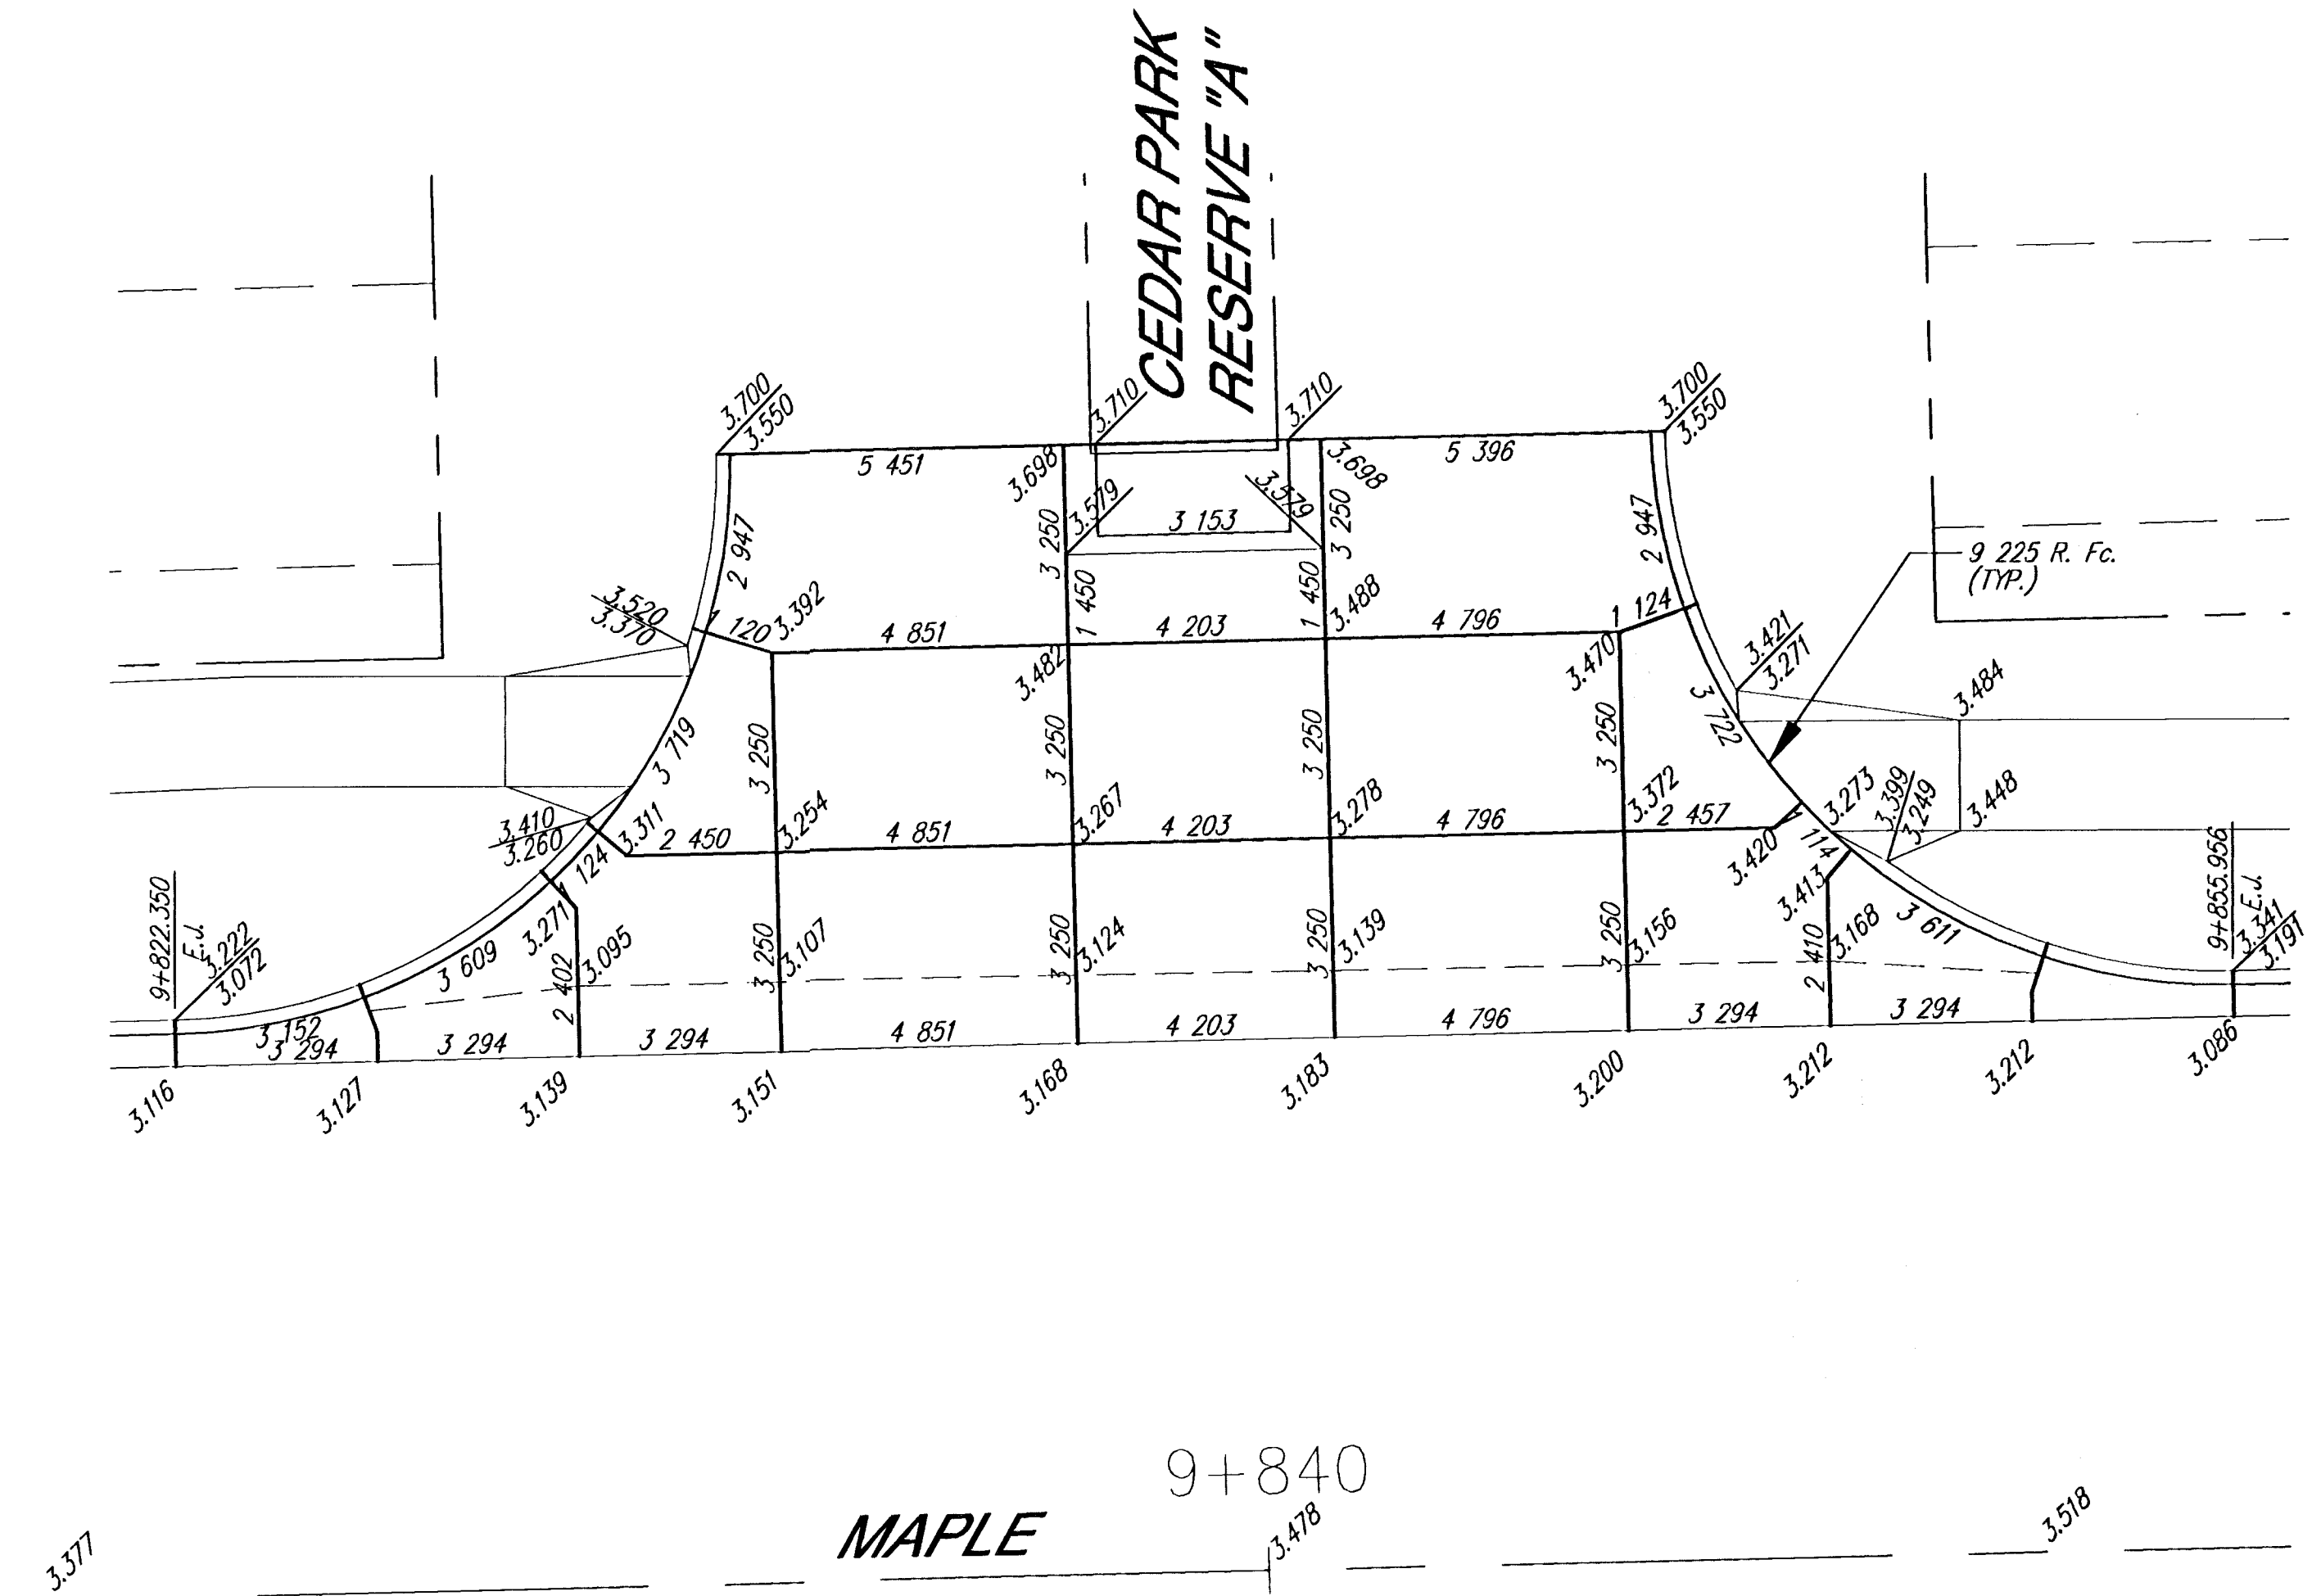


REFERENCES NOTED	BY	DATE
REFERENCES CHECKED		

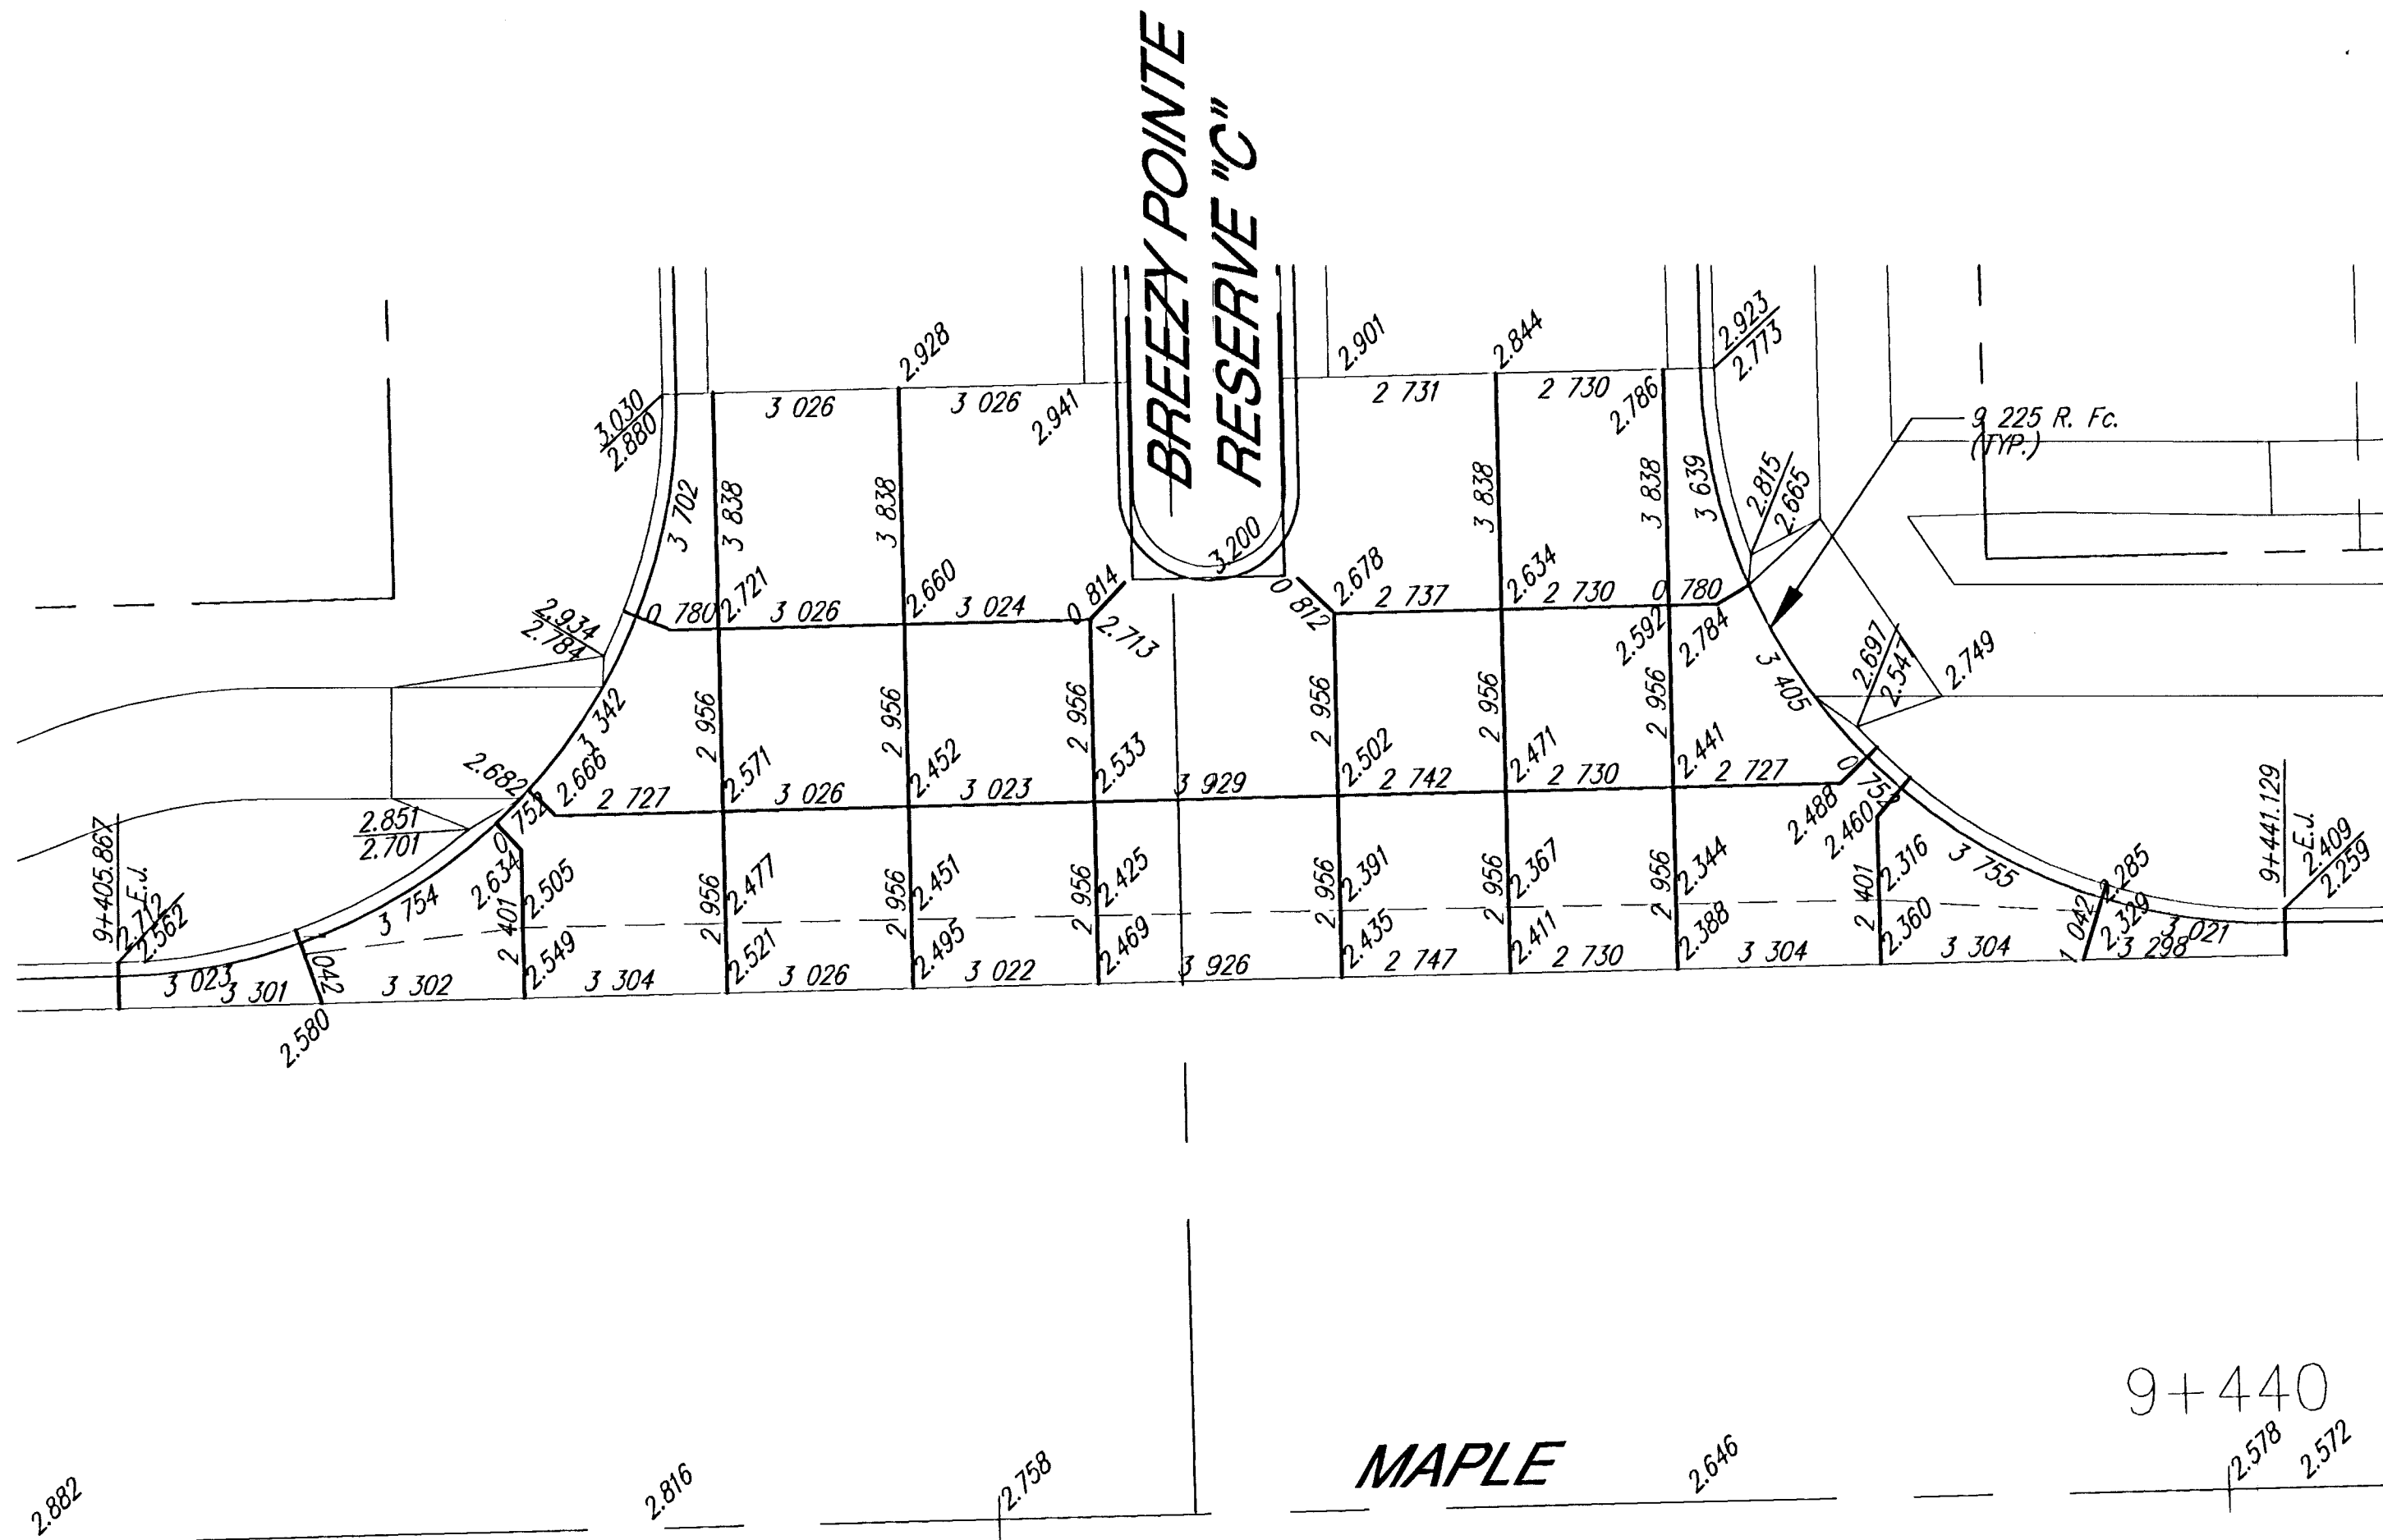

MAPLE IMPROVEMENTS - 135TH ST. W. TO 119TH ST. W. INTERSECTION PLAN					
SRB		924 NORTH MAIN WICHITA, KANSAS 67203 www.srb.com		318-264-8008 FAX 264-4621 E-Mail: srb@srb.com	
SAVOY, RUGGLES & BOHM, P. A. ENGINEERING & SURVEYING					
PROJECT NUMBER 472-76-245-83262-000-000-001					
DESIGN TEB	DATE Sept. 8, 2001	REVIEW JOS	UTILITY 1217T	SHEET 25	TOTAL SHEETS 127