


PLOTTED: Friday, September 29, 2017 10:12AM

WATER LINE REPLACEMENT PLANS
TO SERVE
EASTBOROUGH NORTH
PROJECT NO. 448-90610


THE CITY OF WICHITA, KANSAS
GARY JANZEN, P.E. - CITY ENGINEER

OCA 635816

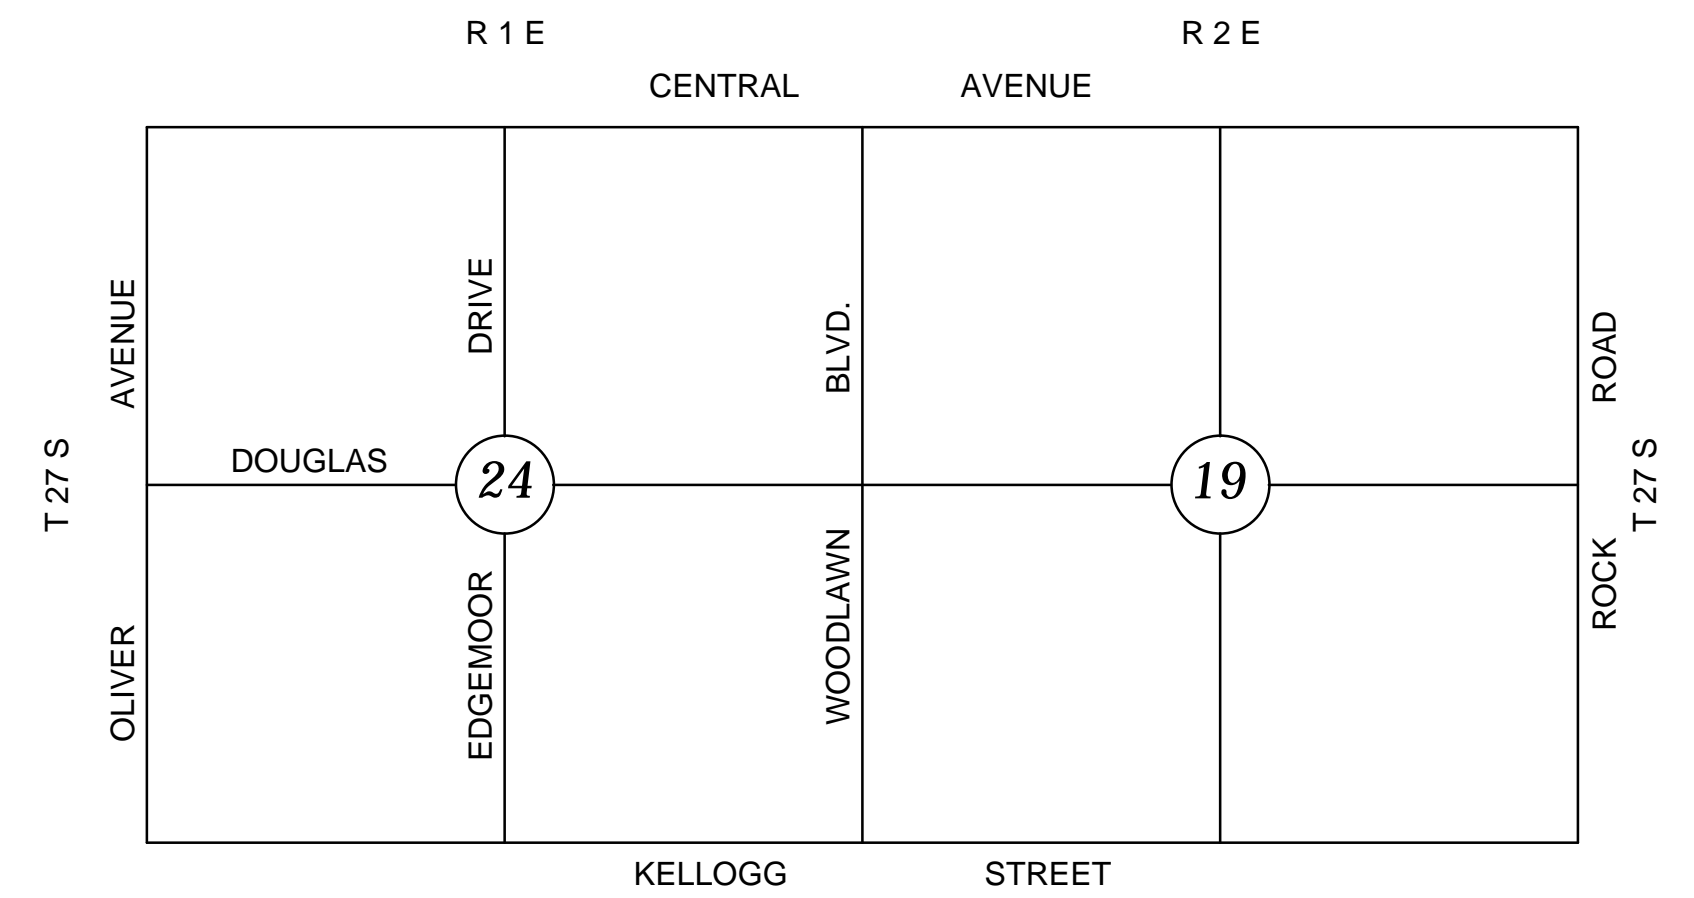

VICINITY MAP

No Scale

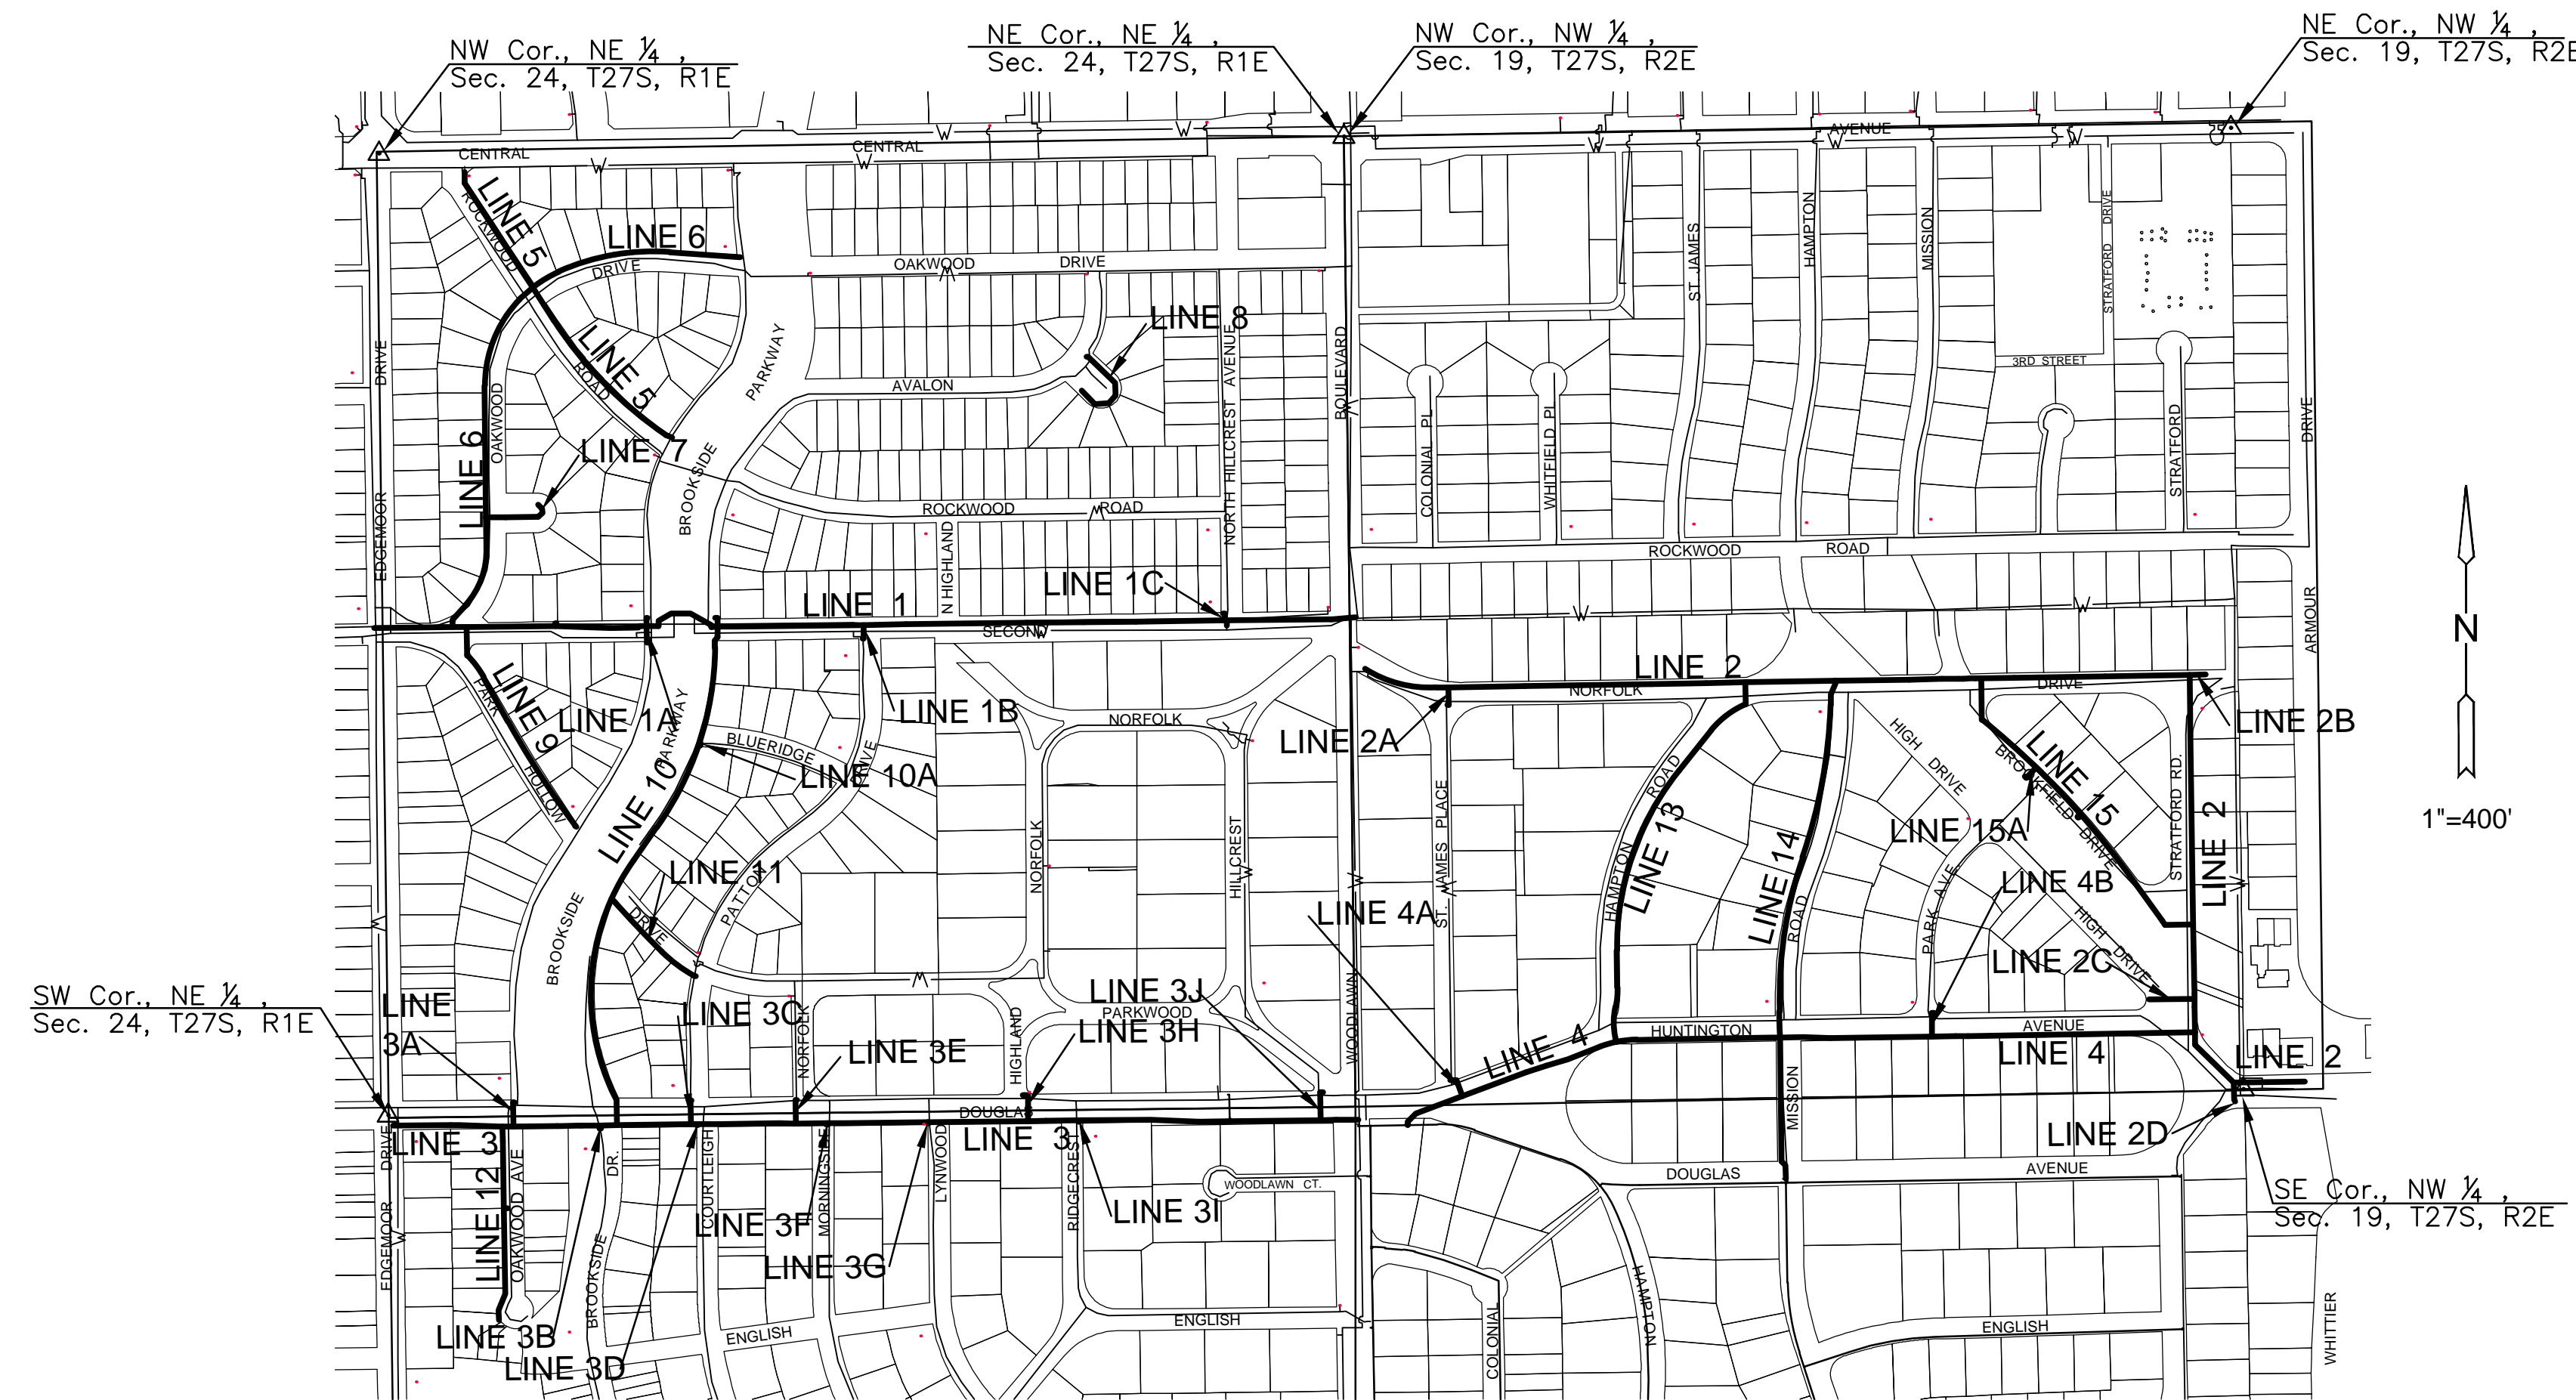

INDEX TO DRAWINGS

SHEET NO.	DESCRIPTION
01	TITLE SHEET
02	GENERAL NOTES
03	SUMMARY OF QUANTITIES
04	BENCHMARKS & CONTROL POINTS
05-07	WATER DETAILS
08-09	SERVICE CONNECTION SCHEDULES
10-12	LINE 1
13	LINES 1A-1C
14-18	LINE 2
19	LINES 2A-2D
20-22	LINE 3
23-25	LINES 3A-3J
26-28	LINE 4
29	LINES 4A-4B
30	LINE 5
31-32	LINE 6
33	LINES 7 & 8
34	LINE 9
35-36	LINE 10
36	LINE 11
37	LINE 12
38-39	LINE 13
40-41	LINE 14
42	LINE 15
43	LINE 10A & LINE 15A
44-46	DISCONNECT DETAILS
47-49	VALVE MAP 1-3
50-58	SITE RESTORATION PLANS
59	PAVEMENT PATCHING DETAILS
60	STANDARD DRIVE ENTRANCES
61	CURB & GUTTER DETAILS
62	WHEELCHAIR RAMP DETAILS
63-64	TRAFFIC CONTROL PLANS
65-69	TRAFFIC CONTROL DETAILS
70-71	BUBBLE MAP 1
72	BMP TYPICAL INSTALLATION PLANS
73-77	BMP DETAILS

NOTE: WATER LINE VALVES TO BE OPERATED BY CONTRACTOR ONLY IF WATER INSPECTOR IS ON SITE.



WATER LINE REPLACEMENT PLANS
EASTBOROUGH NORTH
DESIGN



©2013 MKEC Engineering All Rights Reserved
www.mkec.com
These drawings and their contents, including, but not limited to, all concepts, designs, & ideas are the exclusive property of MKEC Engineering (MKEC), and may not be used or reproduced in any way without the express consent of MKEC.

TITLE SHEET

PROJECT NO.	448-90610	
DATE	SEPT. 2017	
SCALE	AS SHOWN	
DESIGNED	DRAWN	CHECKED
JTC	DM	JRA

NO.	REVISION	DATE
-----	----------	------

SHEET NO.

J:\PROJECTS\2013\301010713.COV EASTBOROUGH NORTH WATER REPLACEMENT\CIVIL\DWG\TR1313.ctb