




FHWA REG NO.	STATE	PROJECT NO.	YEAR	SHEET NO	TOTAL SHEETS
7	Kansas	87N-0195-01	2001	35	127

NOTES:


1. See Corral Rail Detail Sheet for additional reinforcing steel.
2. See Pier Detail Sheet for additional reinforcing steel in pier beam.
3. See Pedestrian Bridge Handrail for additional information.

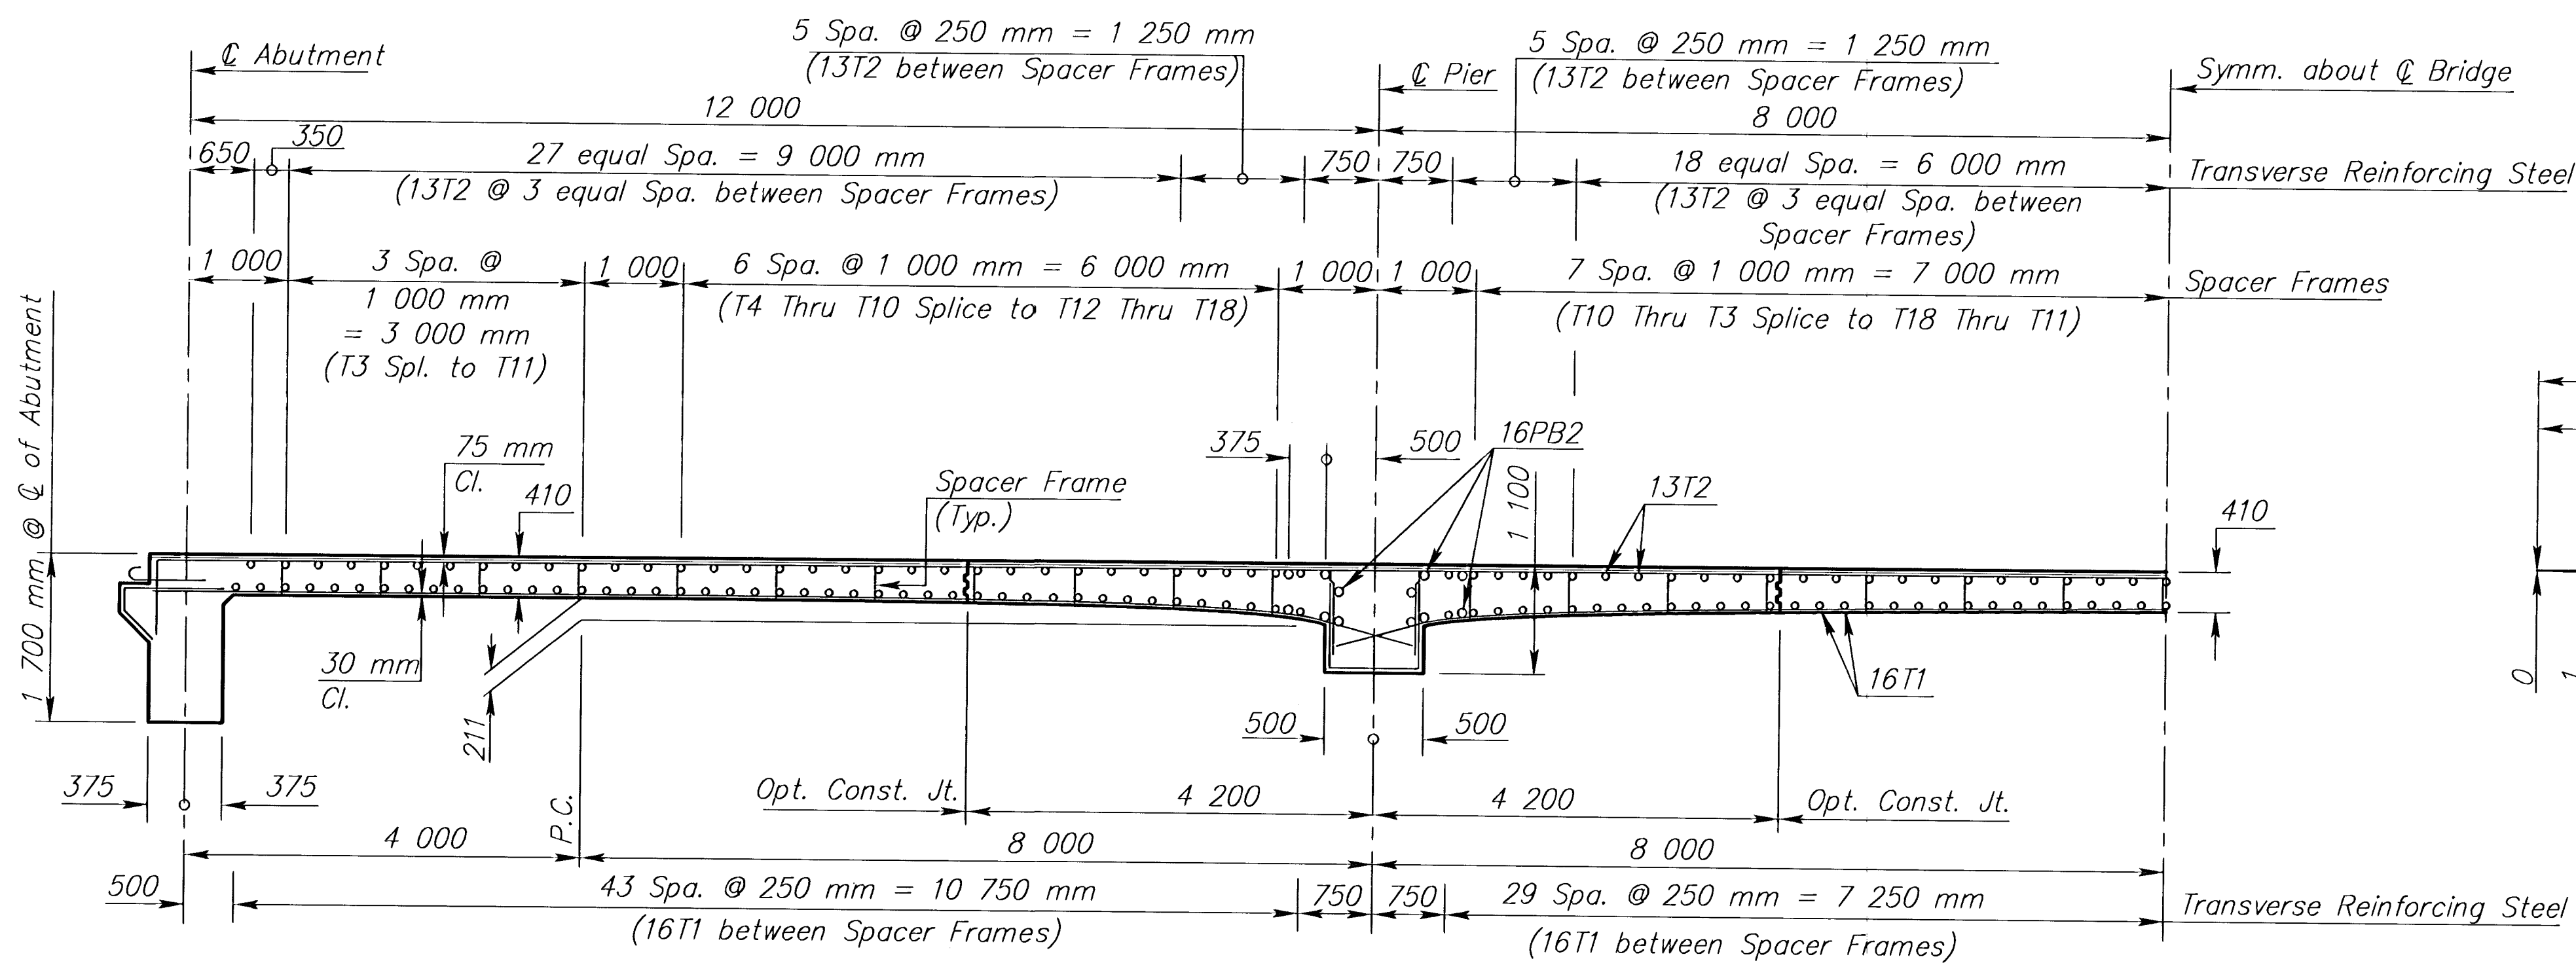


HALF LONGITUDINAL SECTION ALONG C_L BRIDGE

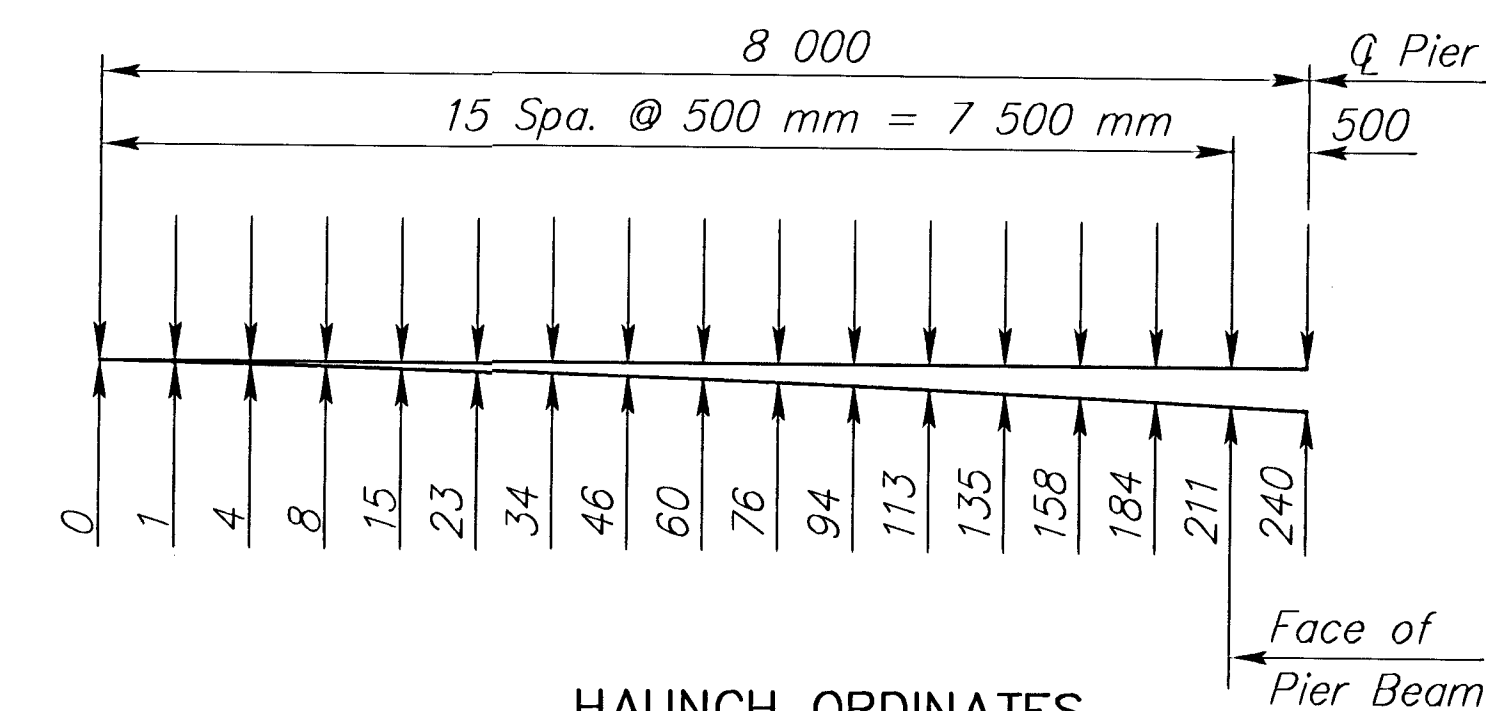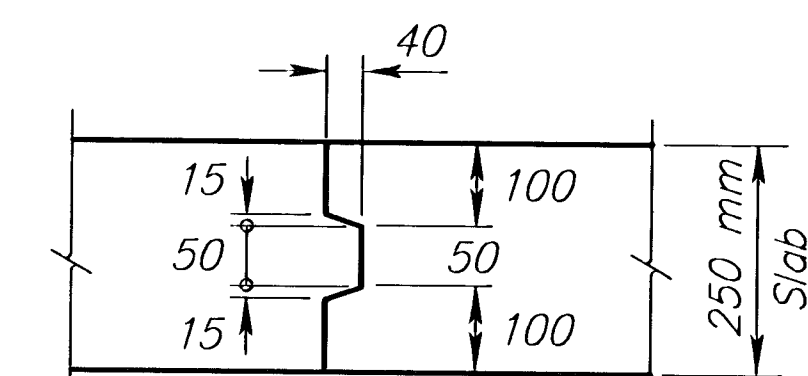HAUNCH ORDINATES

TRANSVERSE WALKWAY
CONSTRUCTION JOINT

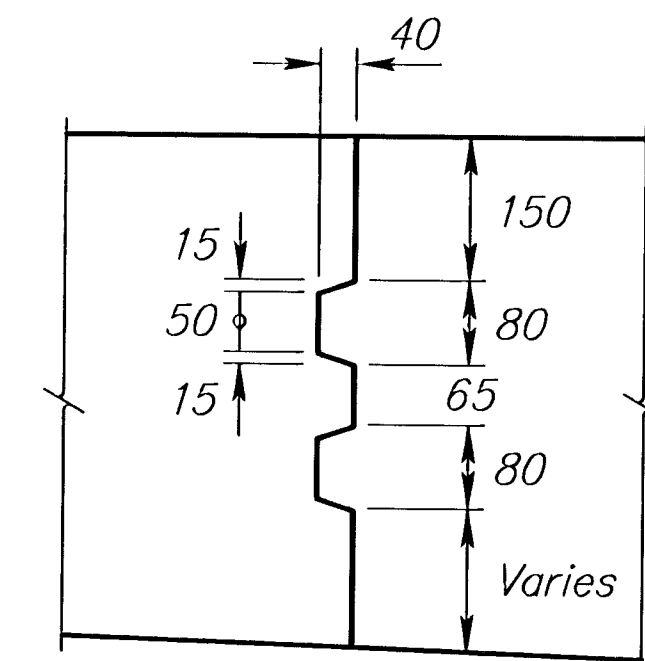


TRANSVERSE SLAB
CONSTRUCTION JOINT
(Optional)

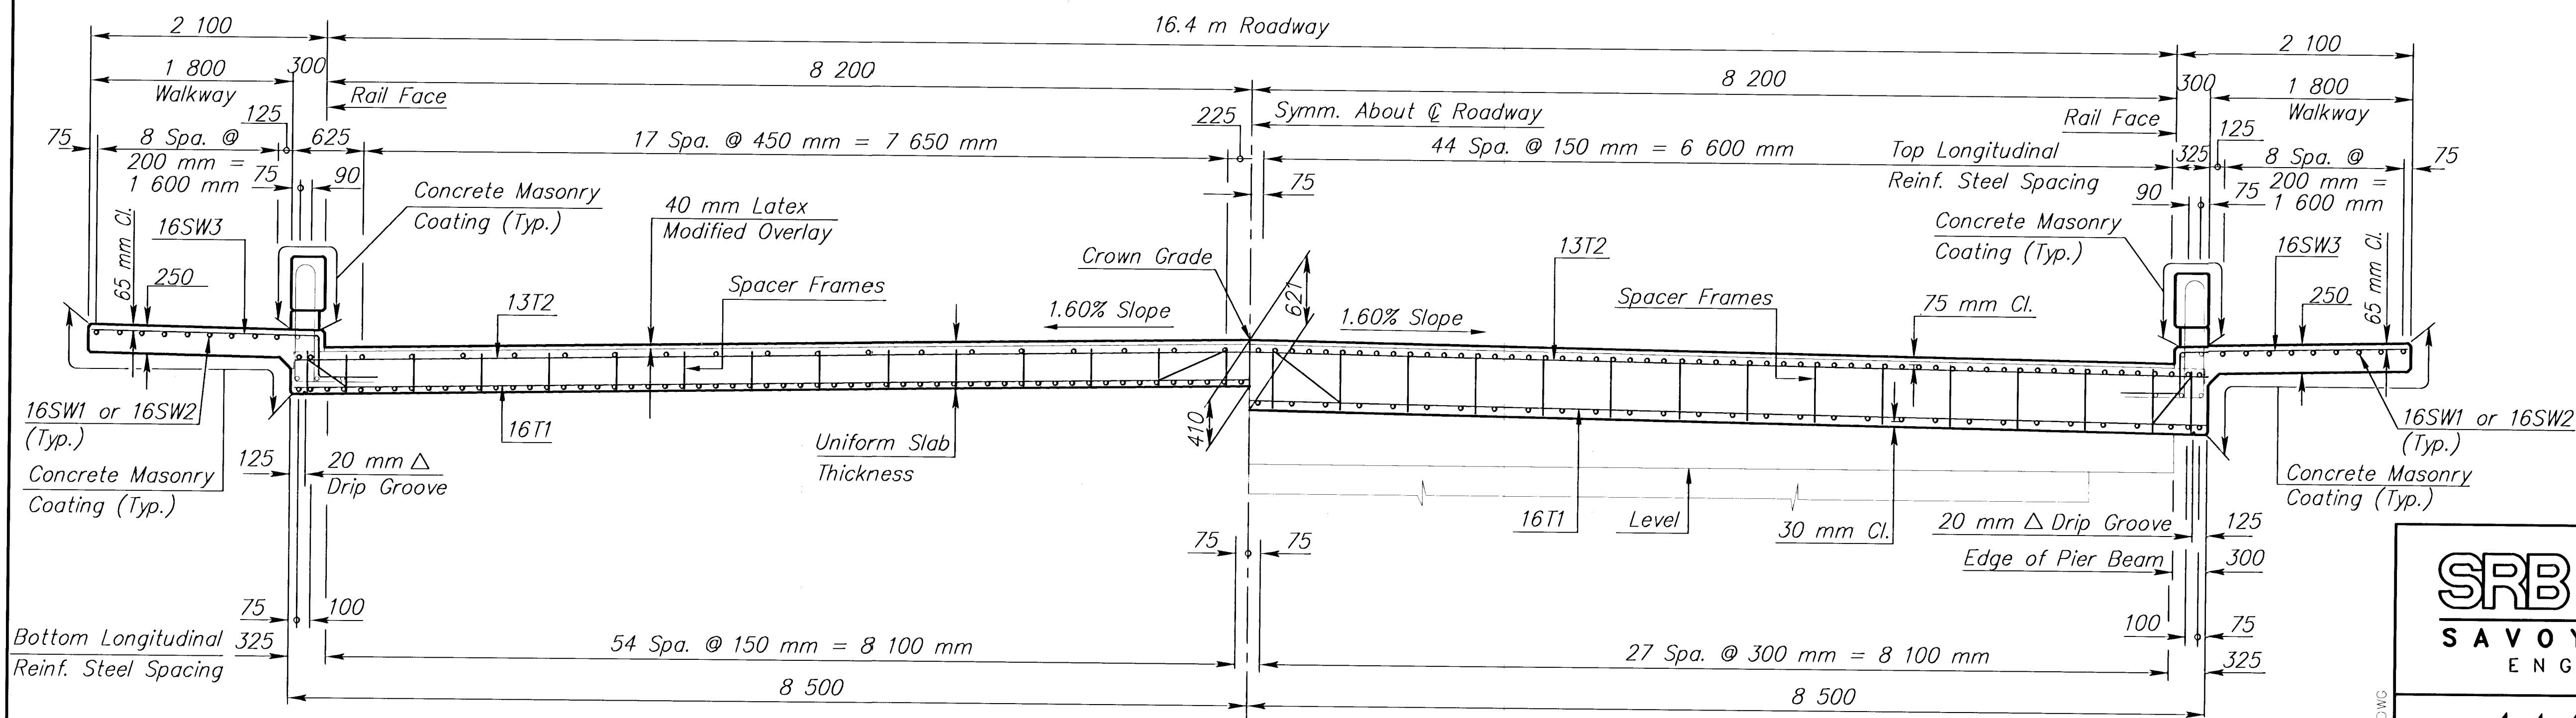

Half Section Near Mid-Span

Half Section at Face of Pier Beam

TYPICAL SECTION OF SLAB
(End Span Shown)

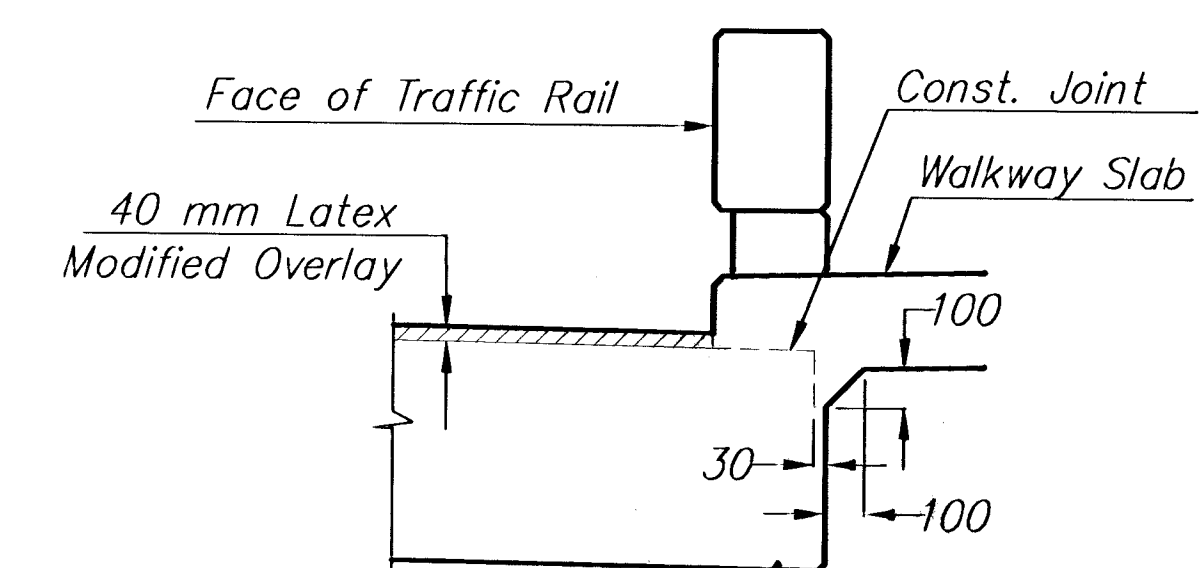

CONSTRUCTION JOINT DETAIL

SRB

924 NORTH MAIN
WICHITA, KANSAS 67203

316-264-8008
FAX 264-4621

SAVOY, RUGGLES & BOHM, P. A.
ENGINEERING & SURVEYING



ENGINEERING CONSULTANTS
411 N. WEBB ROAD
WICHITA, KS. 67206
316-684-9600

**MAPLE STREET BRIDGE
(OVER CALFSKIN CREEK)**

SUPERSTRUCTURE DETAILS
SHEET TITLE

S MDK
DESIGN BY :

NOVEMBER 2001
DATE

DPG
DRAWN BY :

00142SEC
DRAWING NAME

KJS

35 / 127