

PLOTTED: Friday, September 29, 2017 @ 11:37AM



WATER LINE REPLACEMENT PLANS
EASTBOROUGH NORTH
DESIGN



©2013 MKEC Engineering All Rights Reserved
www.mkec.com
These drawings and their contents, including, but not limited to, all concepts, designs, & ideas are the exclusive property of MKEC Engineering (MKEC), and may not be used or reproduced in any way without the express consent of MKEC.

LINES 7 & 8

PROJECT NO.	448-90610	
DATE	SEPT. 2017	
SCALE	AS SHOWN	
DESIGNED	DRAWN	CHECKED
JTC	DM	JRA



NO.	REVISION	DATE

SHEET NO.
33 OF 77

J:\PROJECTS\2013\301010713_COW EASTBOROUGH NORTH WATER REPLACEMENT\CAD\DWG\13713_C16.DWG


BEND CHART				
NO.	4" BEND	STA.	BL. STA.	OFFSET, RT.
①	45°	11+44.03	12+19.08	18.4' RT.
②	45°	11+60.16	11+83.67	19.2' RT.
③	45°	11+71.27	11+59.22	19.0' RT.

BEND CHART				
NO.	4" BEND	STA.	BL. STA.	OFFSET
①	45°	10+03.00	10+4.62	11.5' LT.
②	45°	11+06.48	11+25.06	10.8' LT.
③	45°	11+42.05	11+52.60	9.6' LT.
④	45°	11+70.49	11+74.64	9.7' LT.
⑤	45°	12+08.05	12+03.18	12.3' LT.

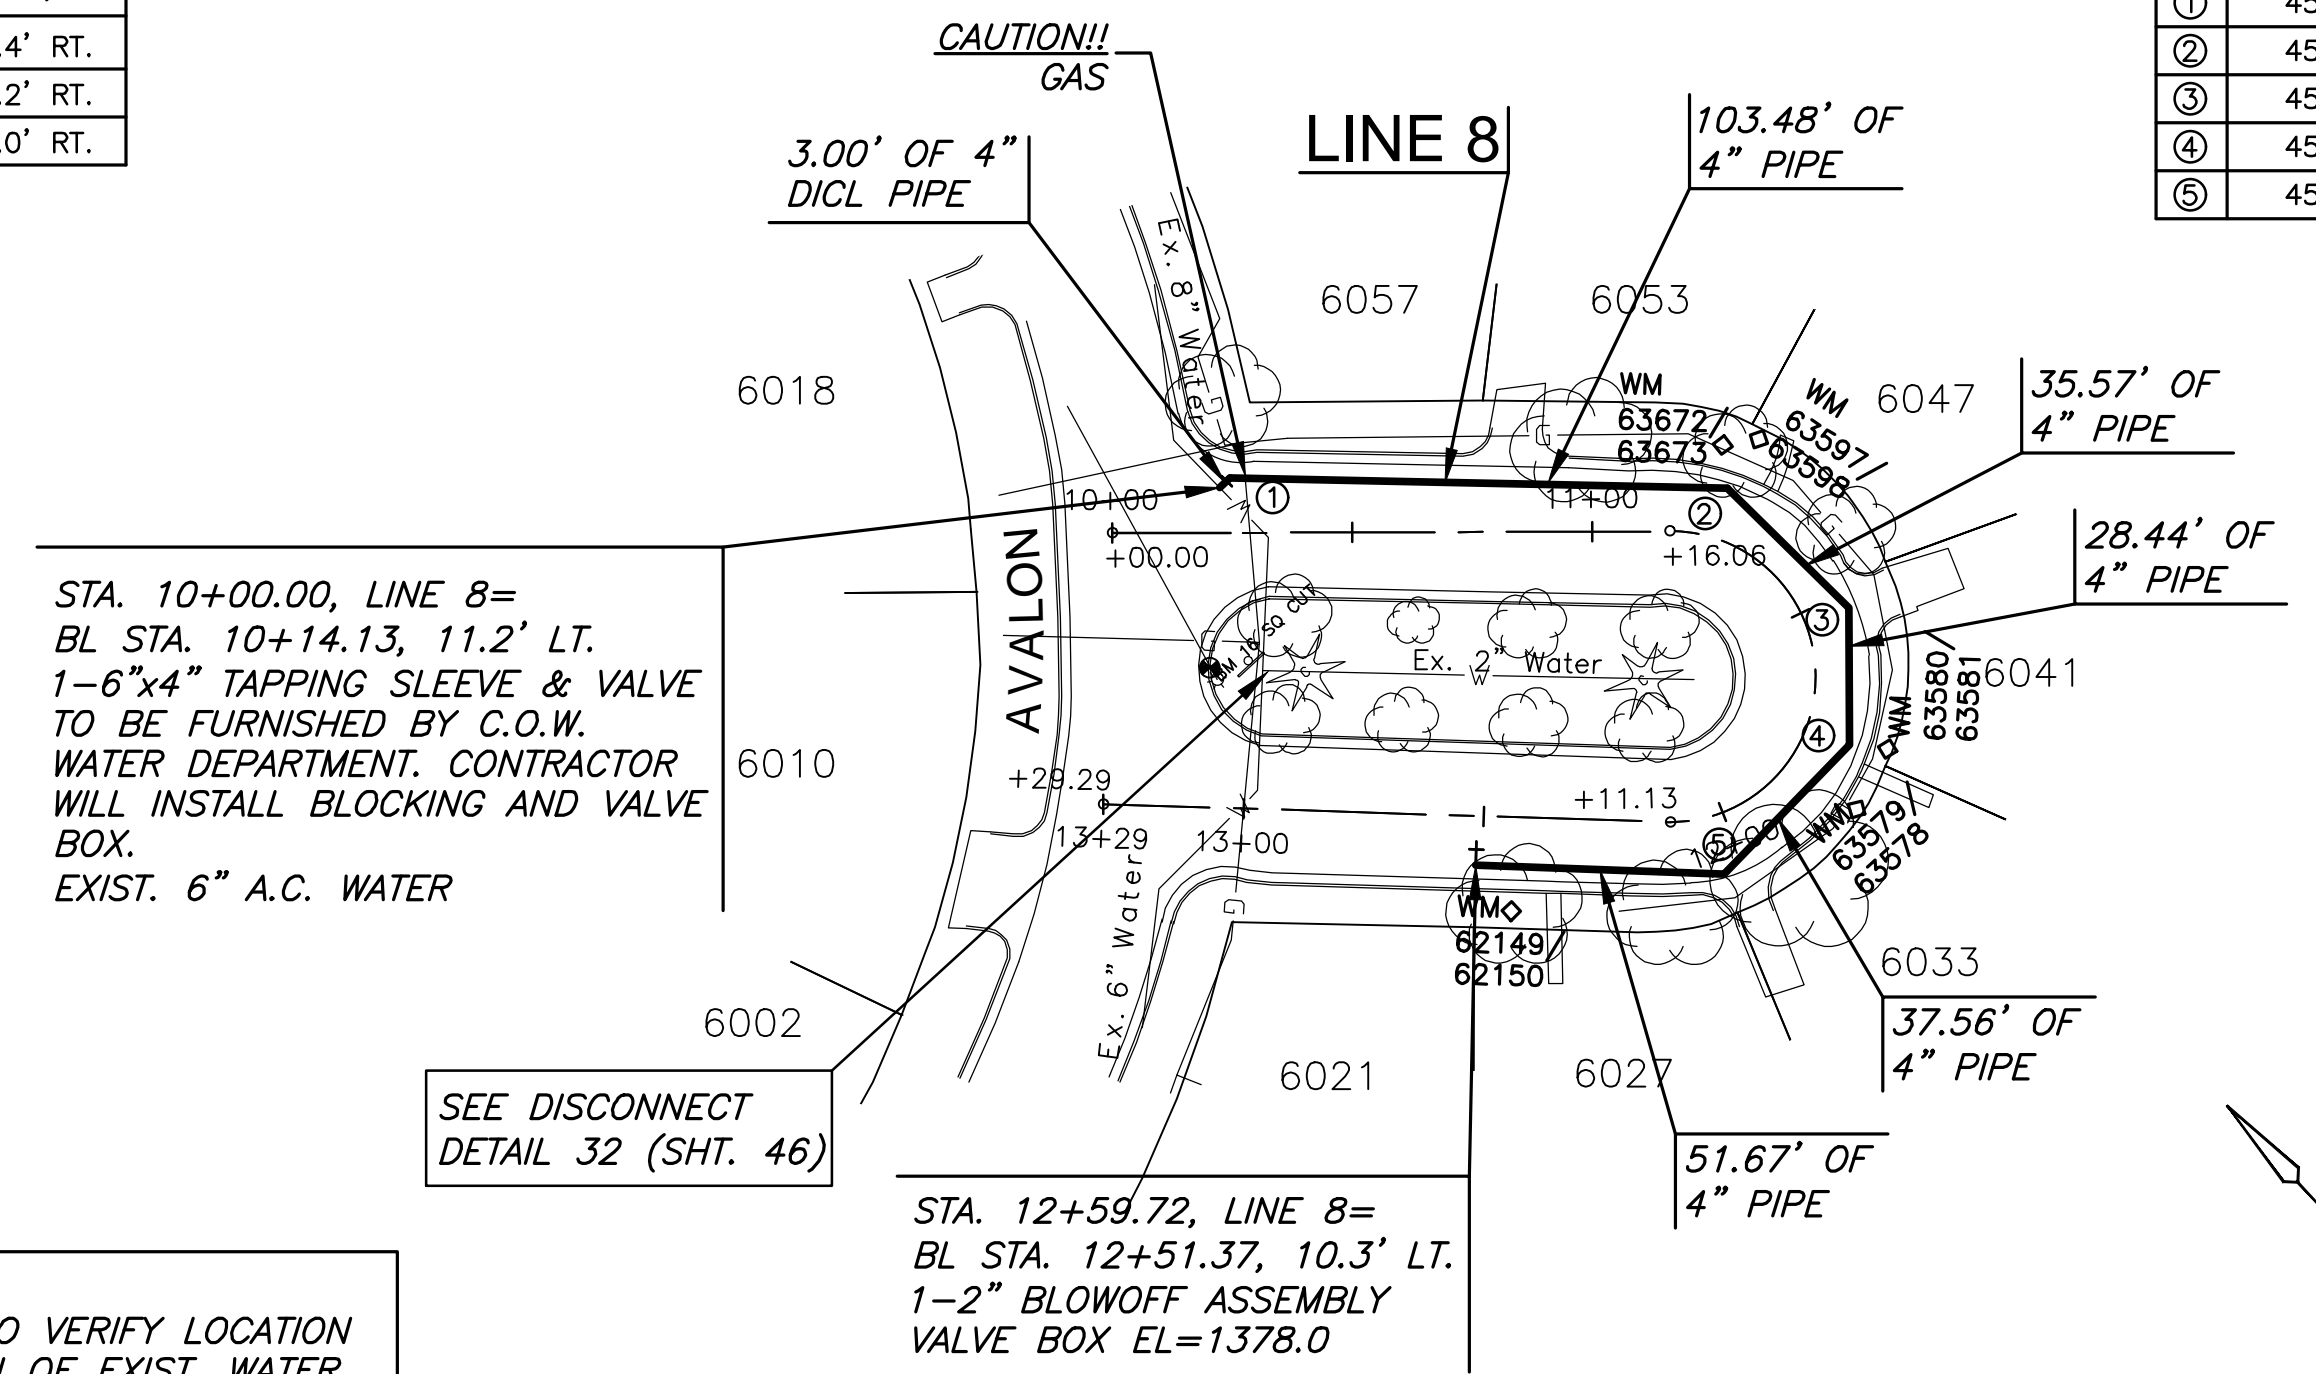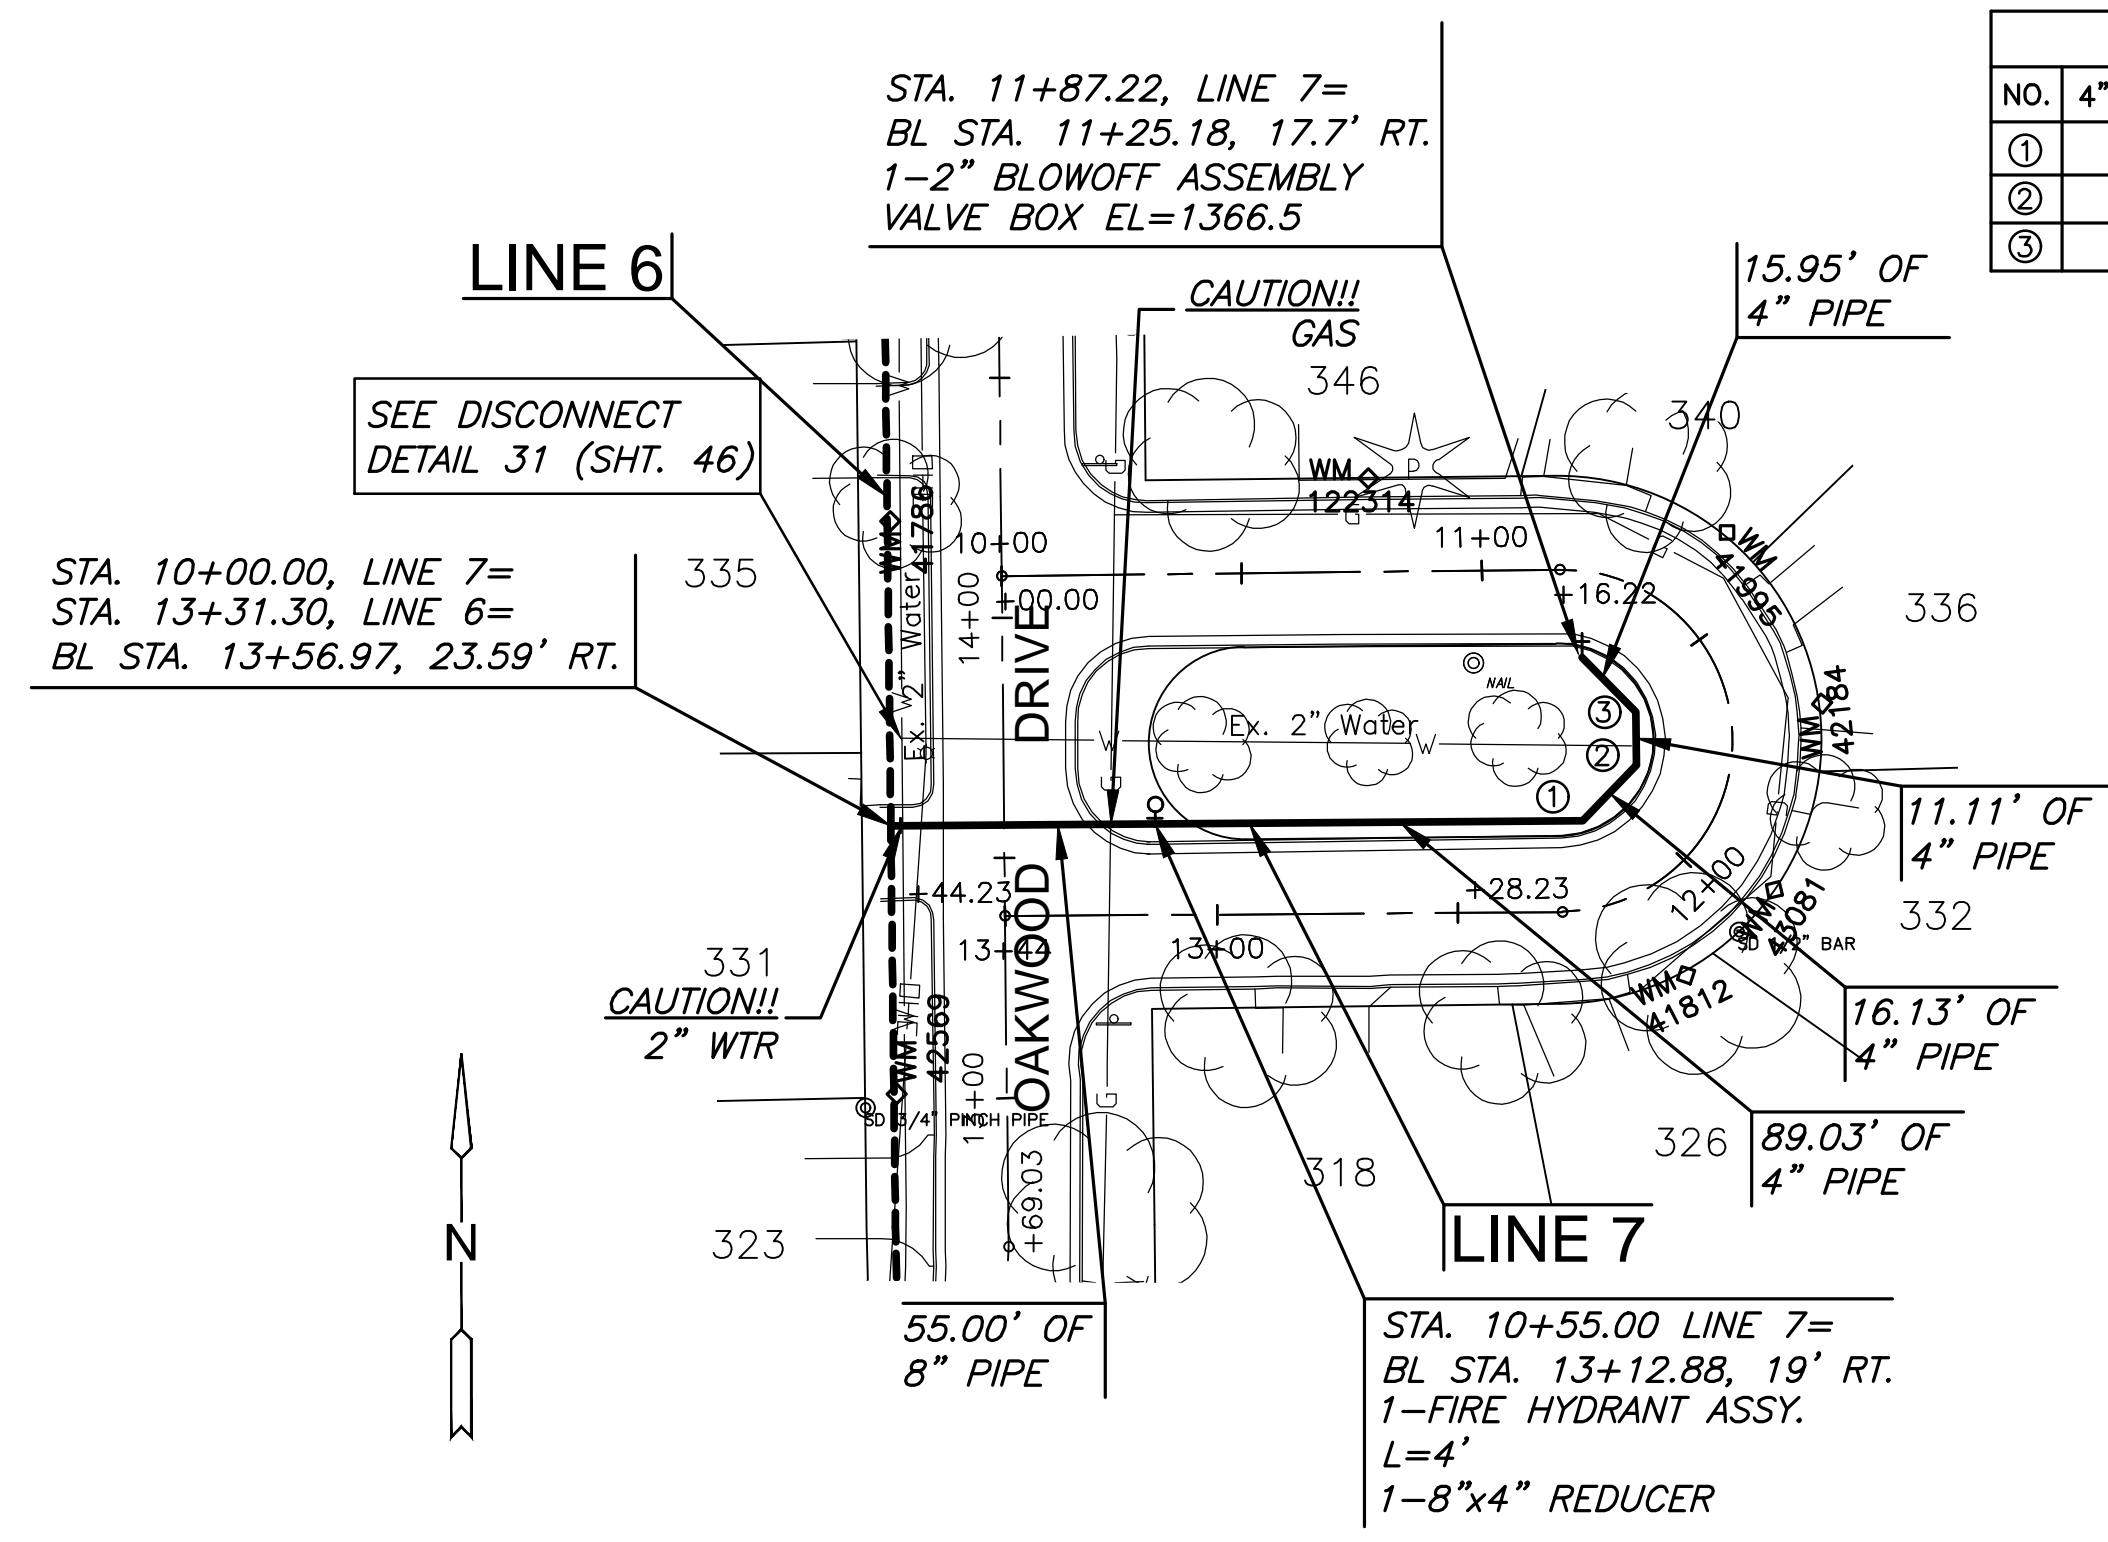

NOTE:
CONTRACTOR TO VERIFY LOCATION
AND ELEVATION OF EXIST. WATER
LINES AND ALL OTHER UTILITIES
PRIOR TO CONSTRUCTION.

PLAN LINE 7

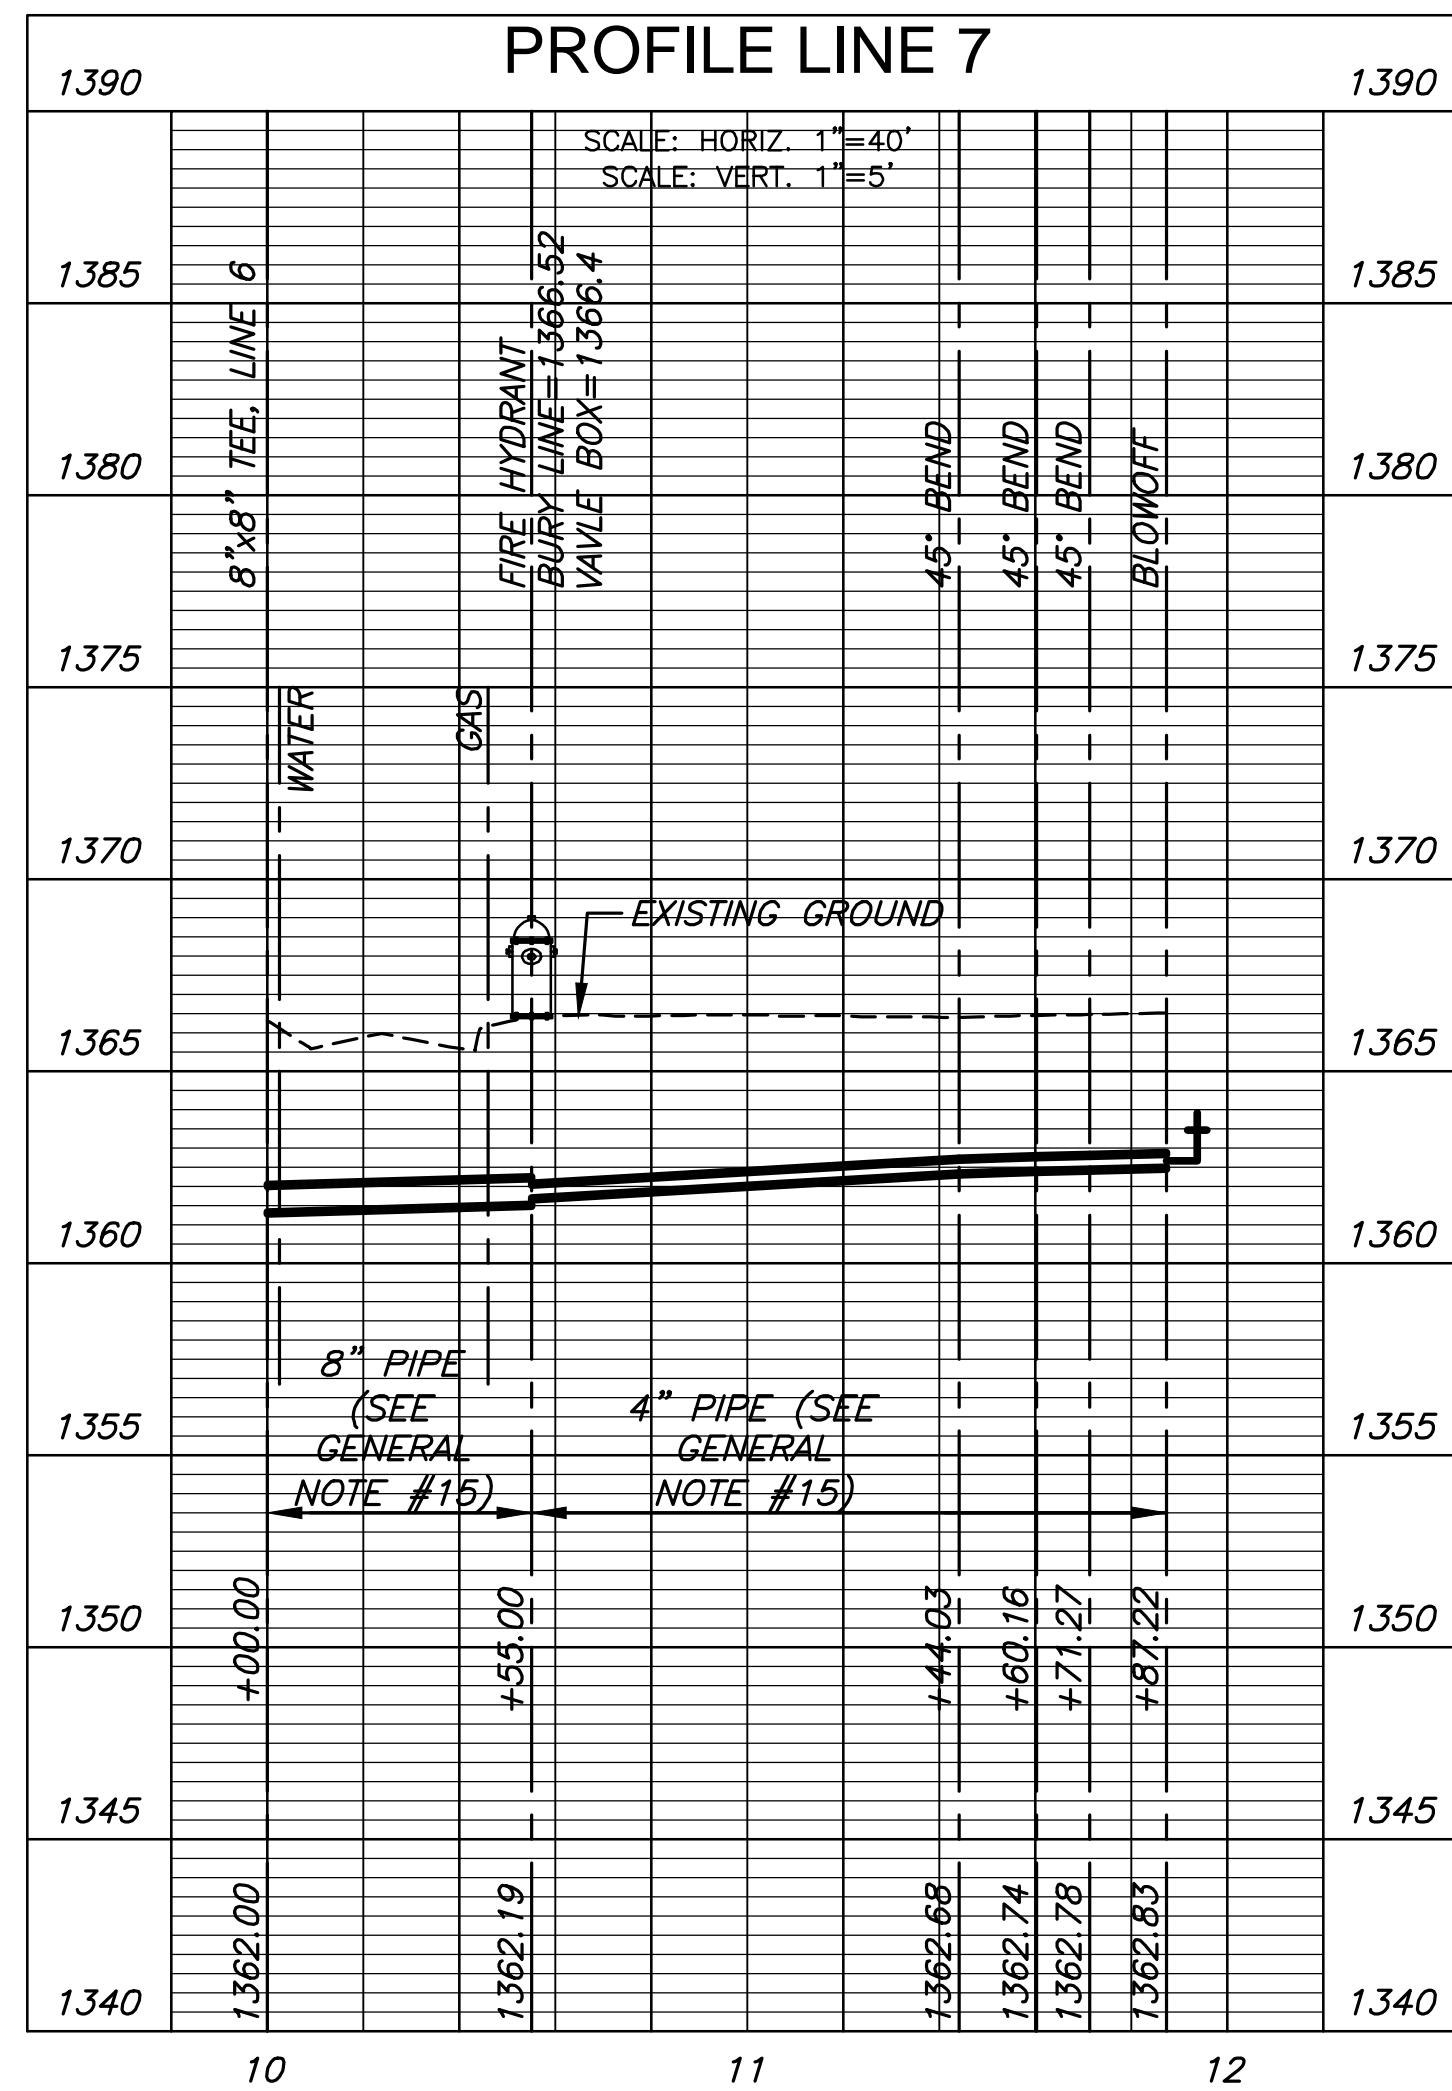

PLAN LINE 8

