



NOTE:
CONTRACTOR TO VERIFY LOCATION AND ELEVATION OF EXIST. WATER LINES AND ALL OTHER UTILITIES PRIOR TO CONSTRUCTION.

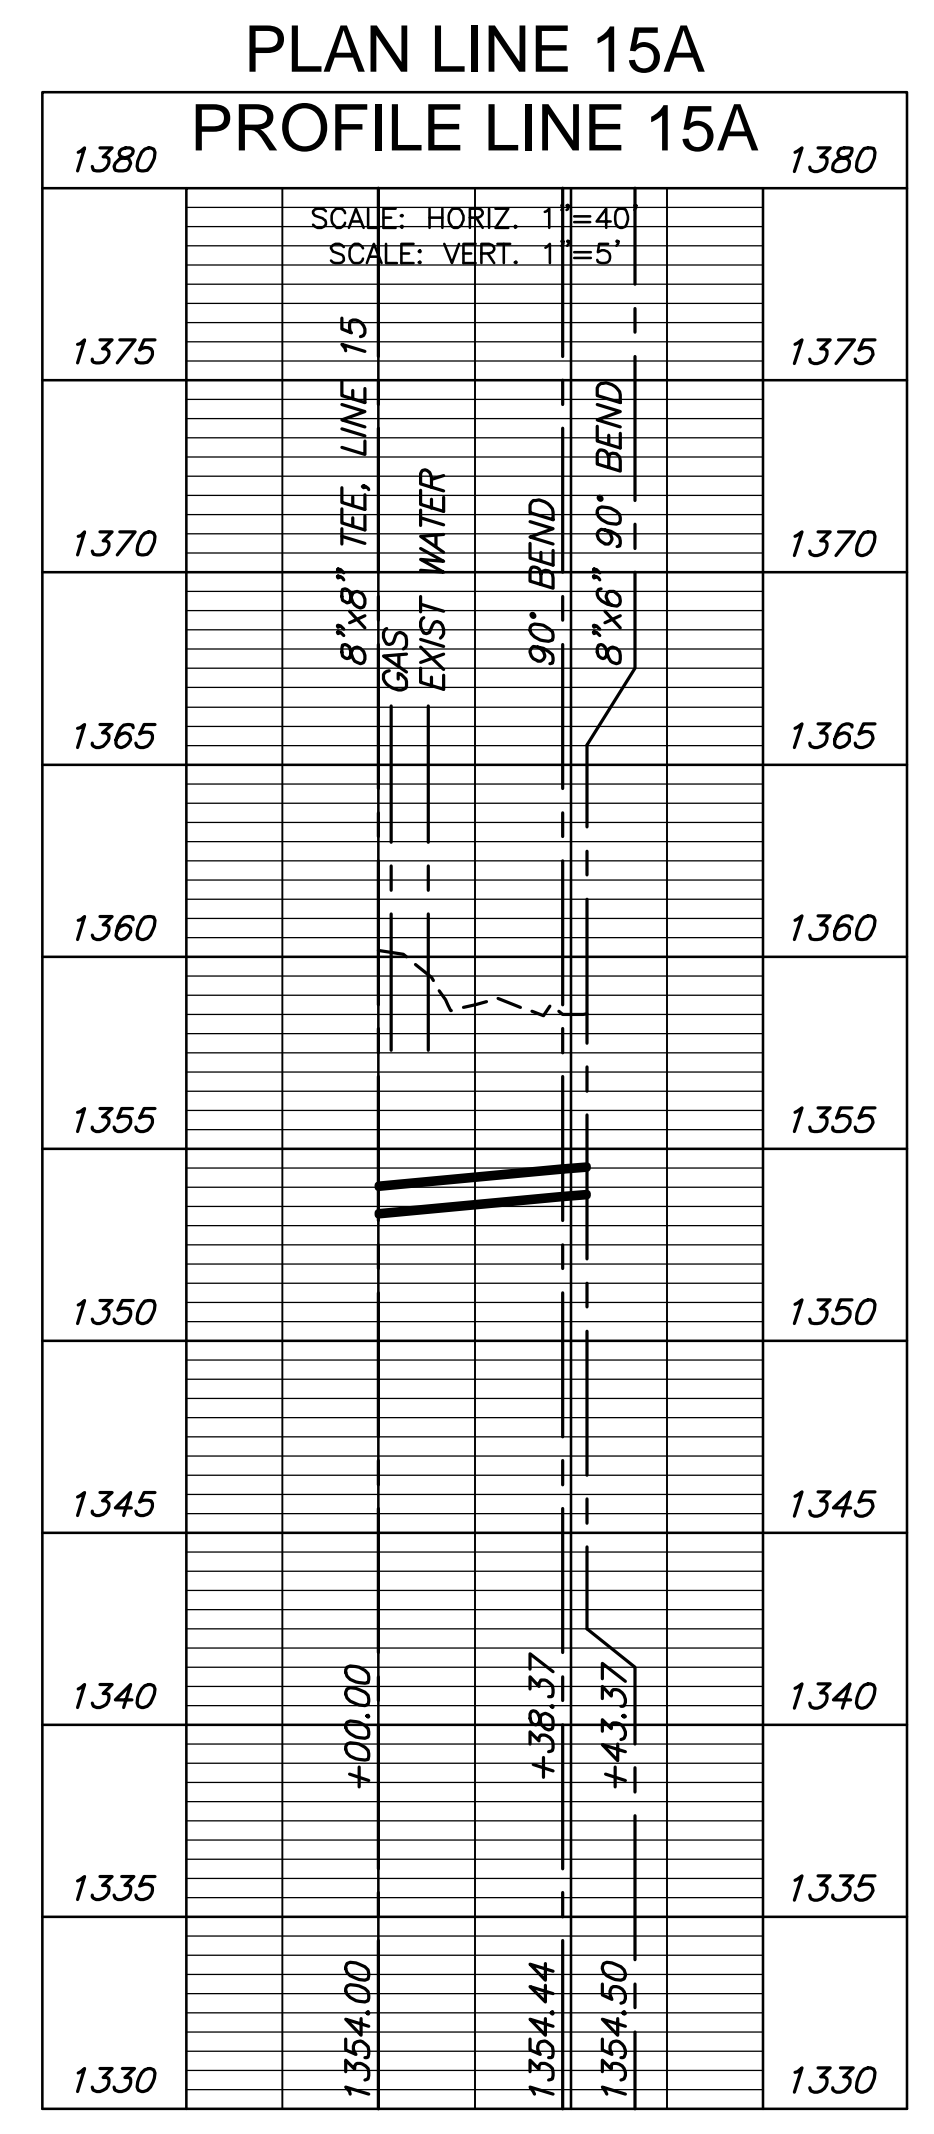

WATER LINE REPLACEMENT PLANS
EASTBOROUGH NORTH
DESIGN

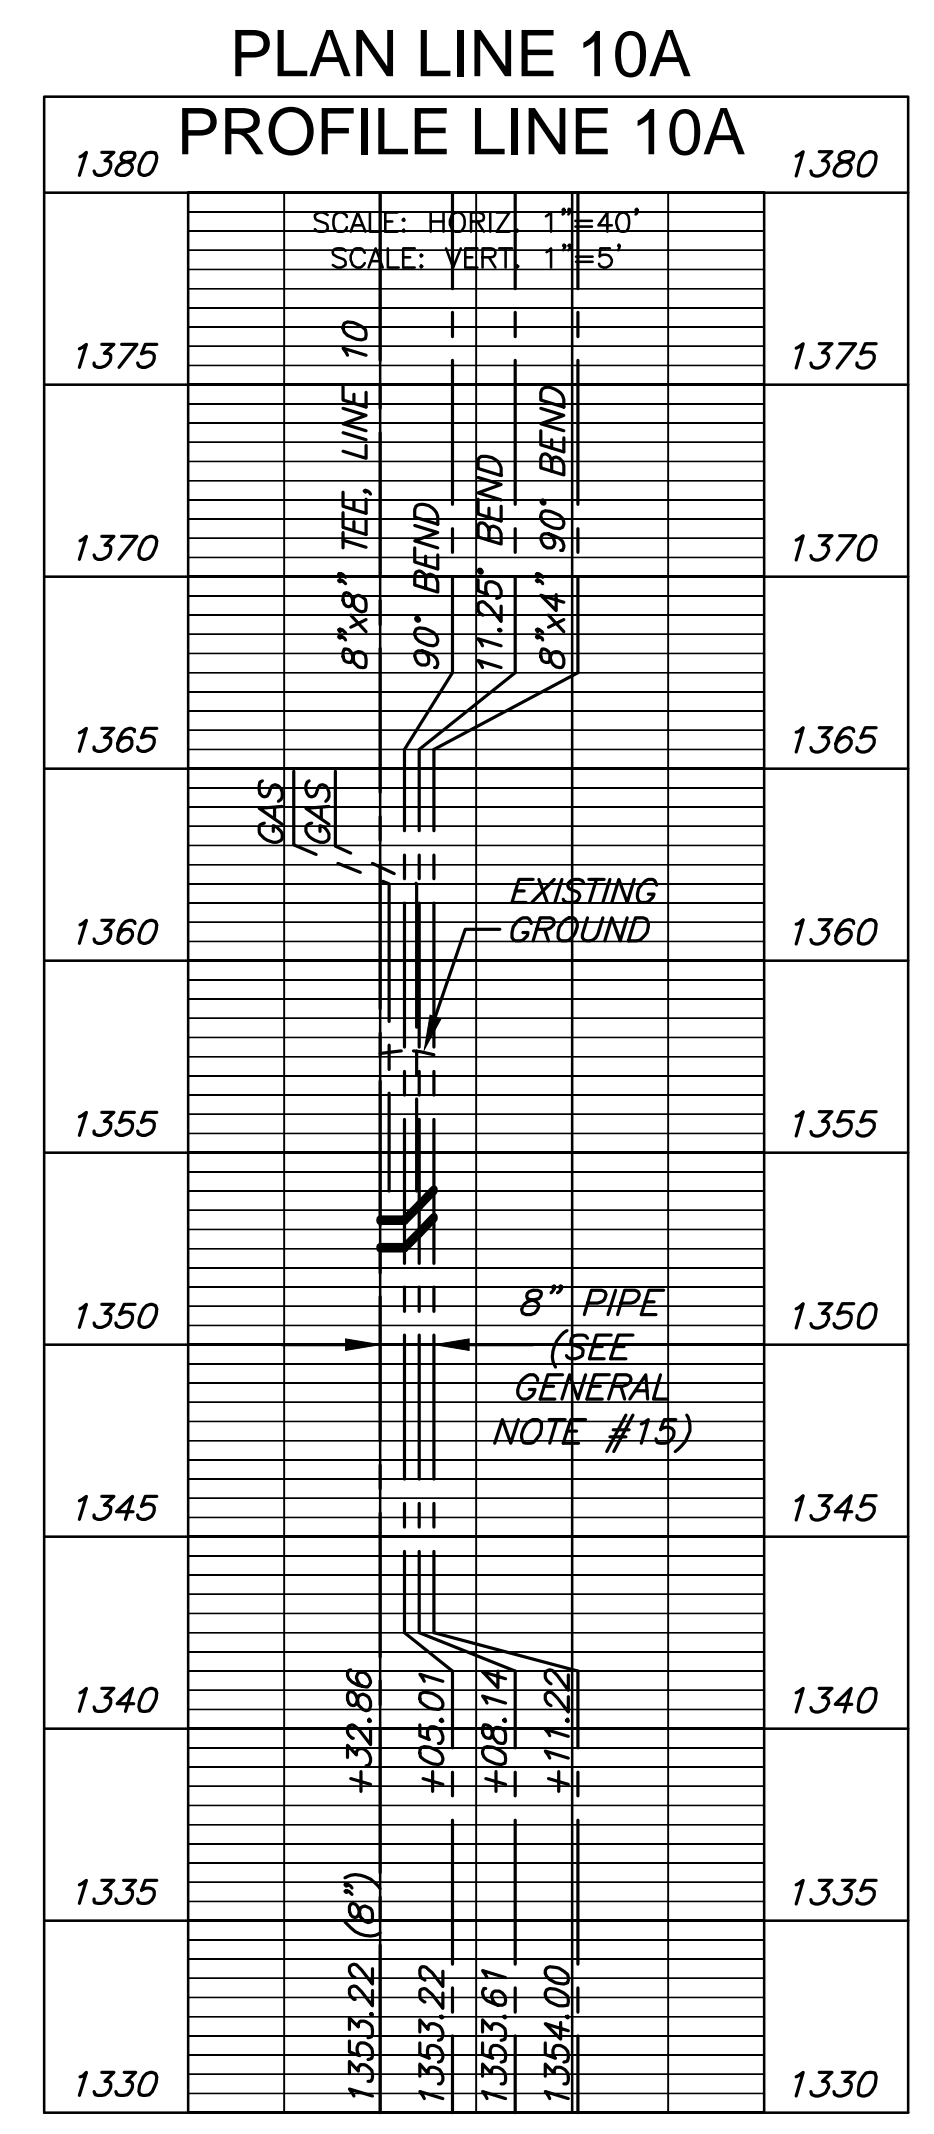

©2013 MKEC Engineering All Rights Reserved
www.mkec.com
These drawings and their contents, including, but not limited to, all concepts, designs, & ideas are the exclusive property of MKEC Engineering (MKEC), and may not be used or reproduced in any way without the express consent of MKEC.

LINE 10A & LINE 15A

| | | |
|-------------|------------|---------|
| PROJECT NO. | 448-90610 | |
| DATE | SEPT. 2017 | |
| SCALE | AS SHOWN | |
| DESIGNED | DRAWN | CHECKED |
| JTC | DM | JRA |

| | | |
|-----|----------|------|
| NO. | REVISION | DATE |
| | | |
| | | |