




FHWA REG NO.	STATE	PROJECT NO.	YEAR	SHEET NO	TOTAL SHEETS
7	Kansas	87N-0195-01	2001	38	127

GENERAL NOTES:

Contractor to furnish a rubbing of the Bridge Project Plaque to the Engineer for approval before casting. Project Bridge Plaque shall conform to applicable requirements of Sub-section 1625 of the Kansas Dept. of Transportation Standard Specifications. Plaque shall be manufactured such that it can be attached to precast concrete column.

Plaque to be mounted on the traffic side of the southwest sidewalk pedestrian rail. Plaque shall be centered vertically on the first precast column.

Plaque shall be paid for as "Bridge Plaque".

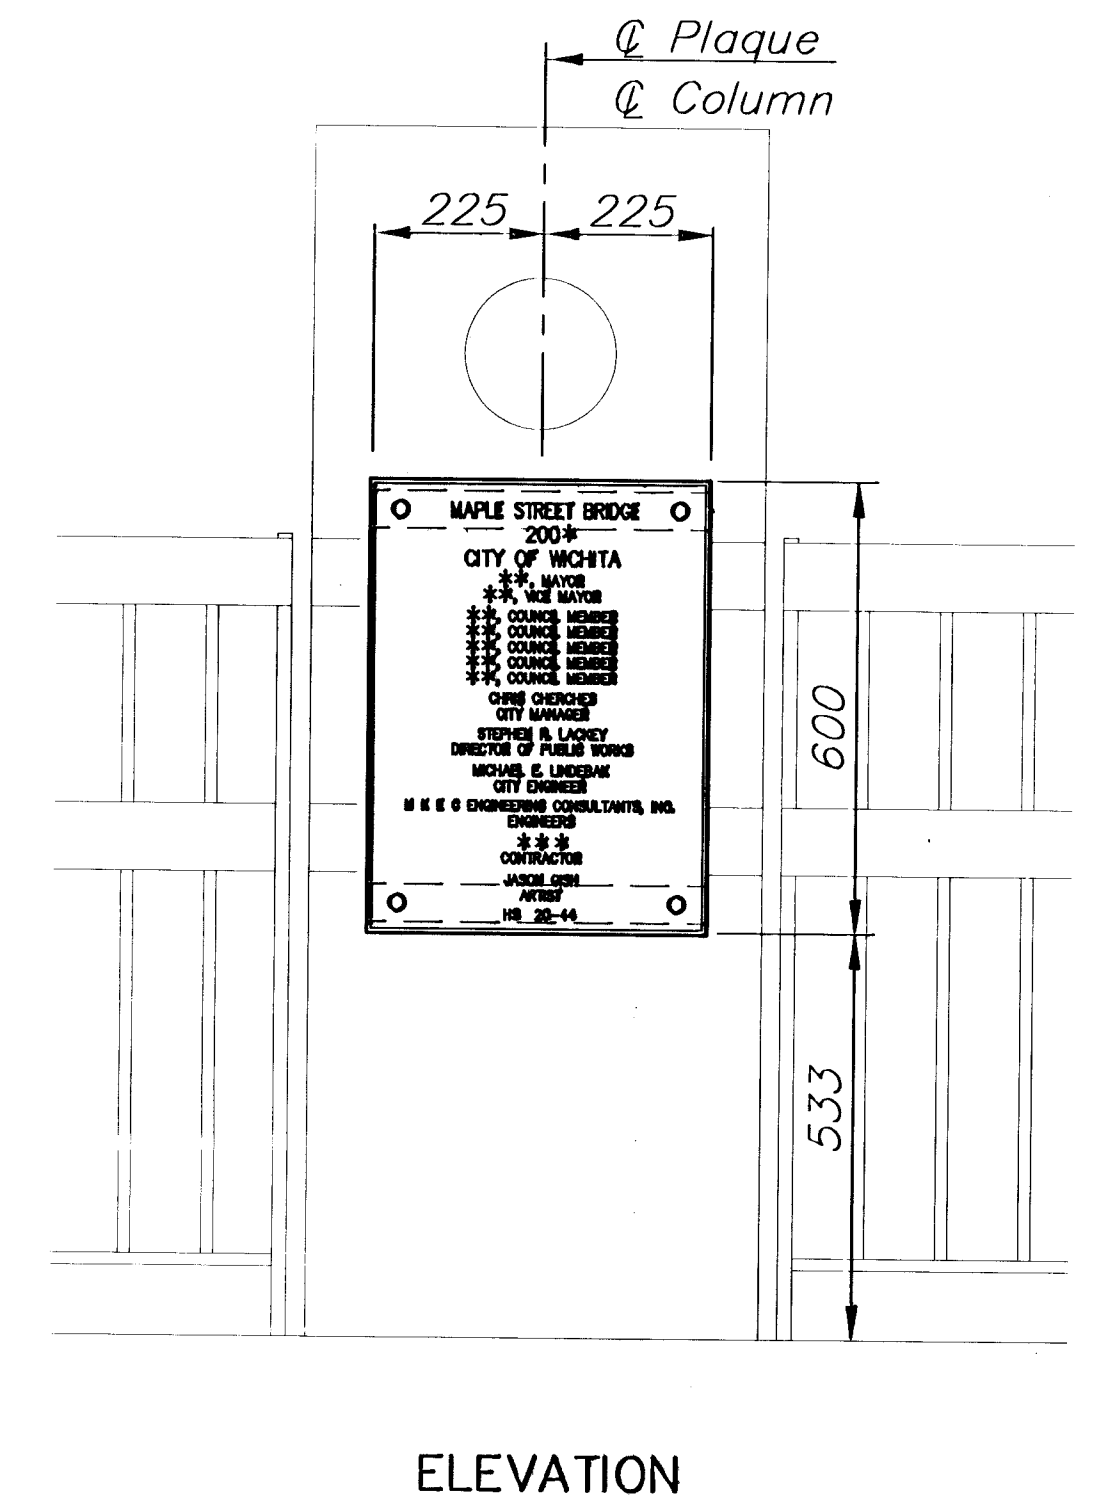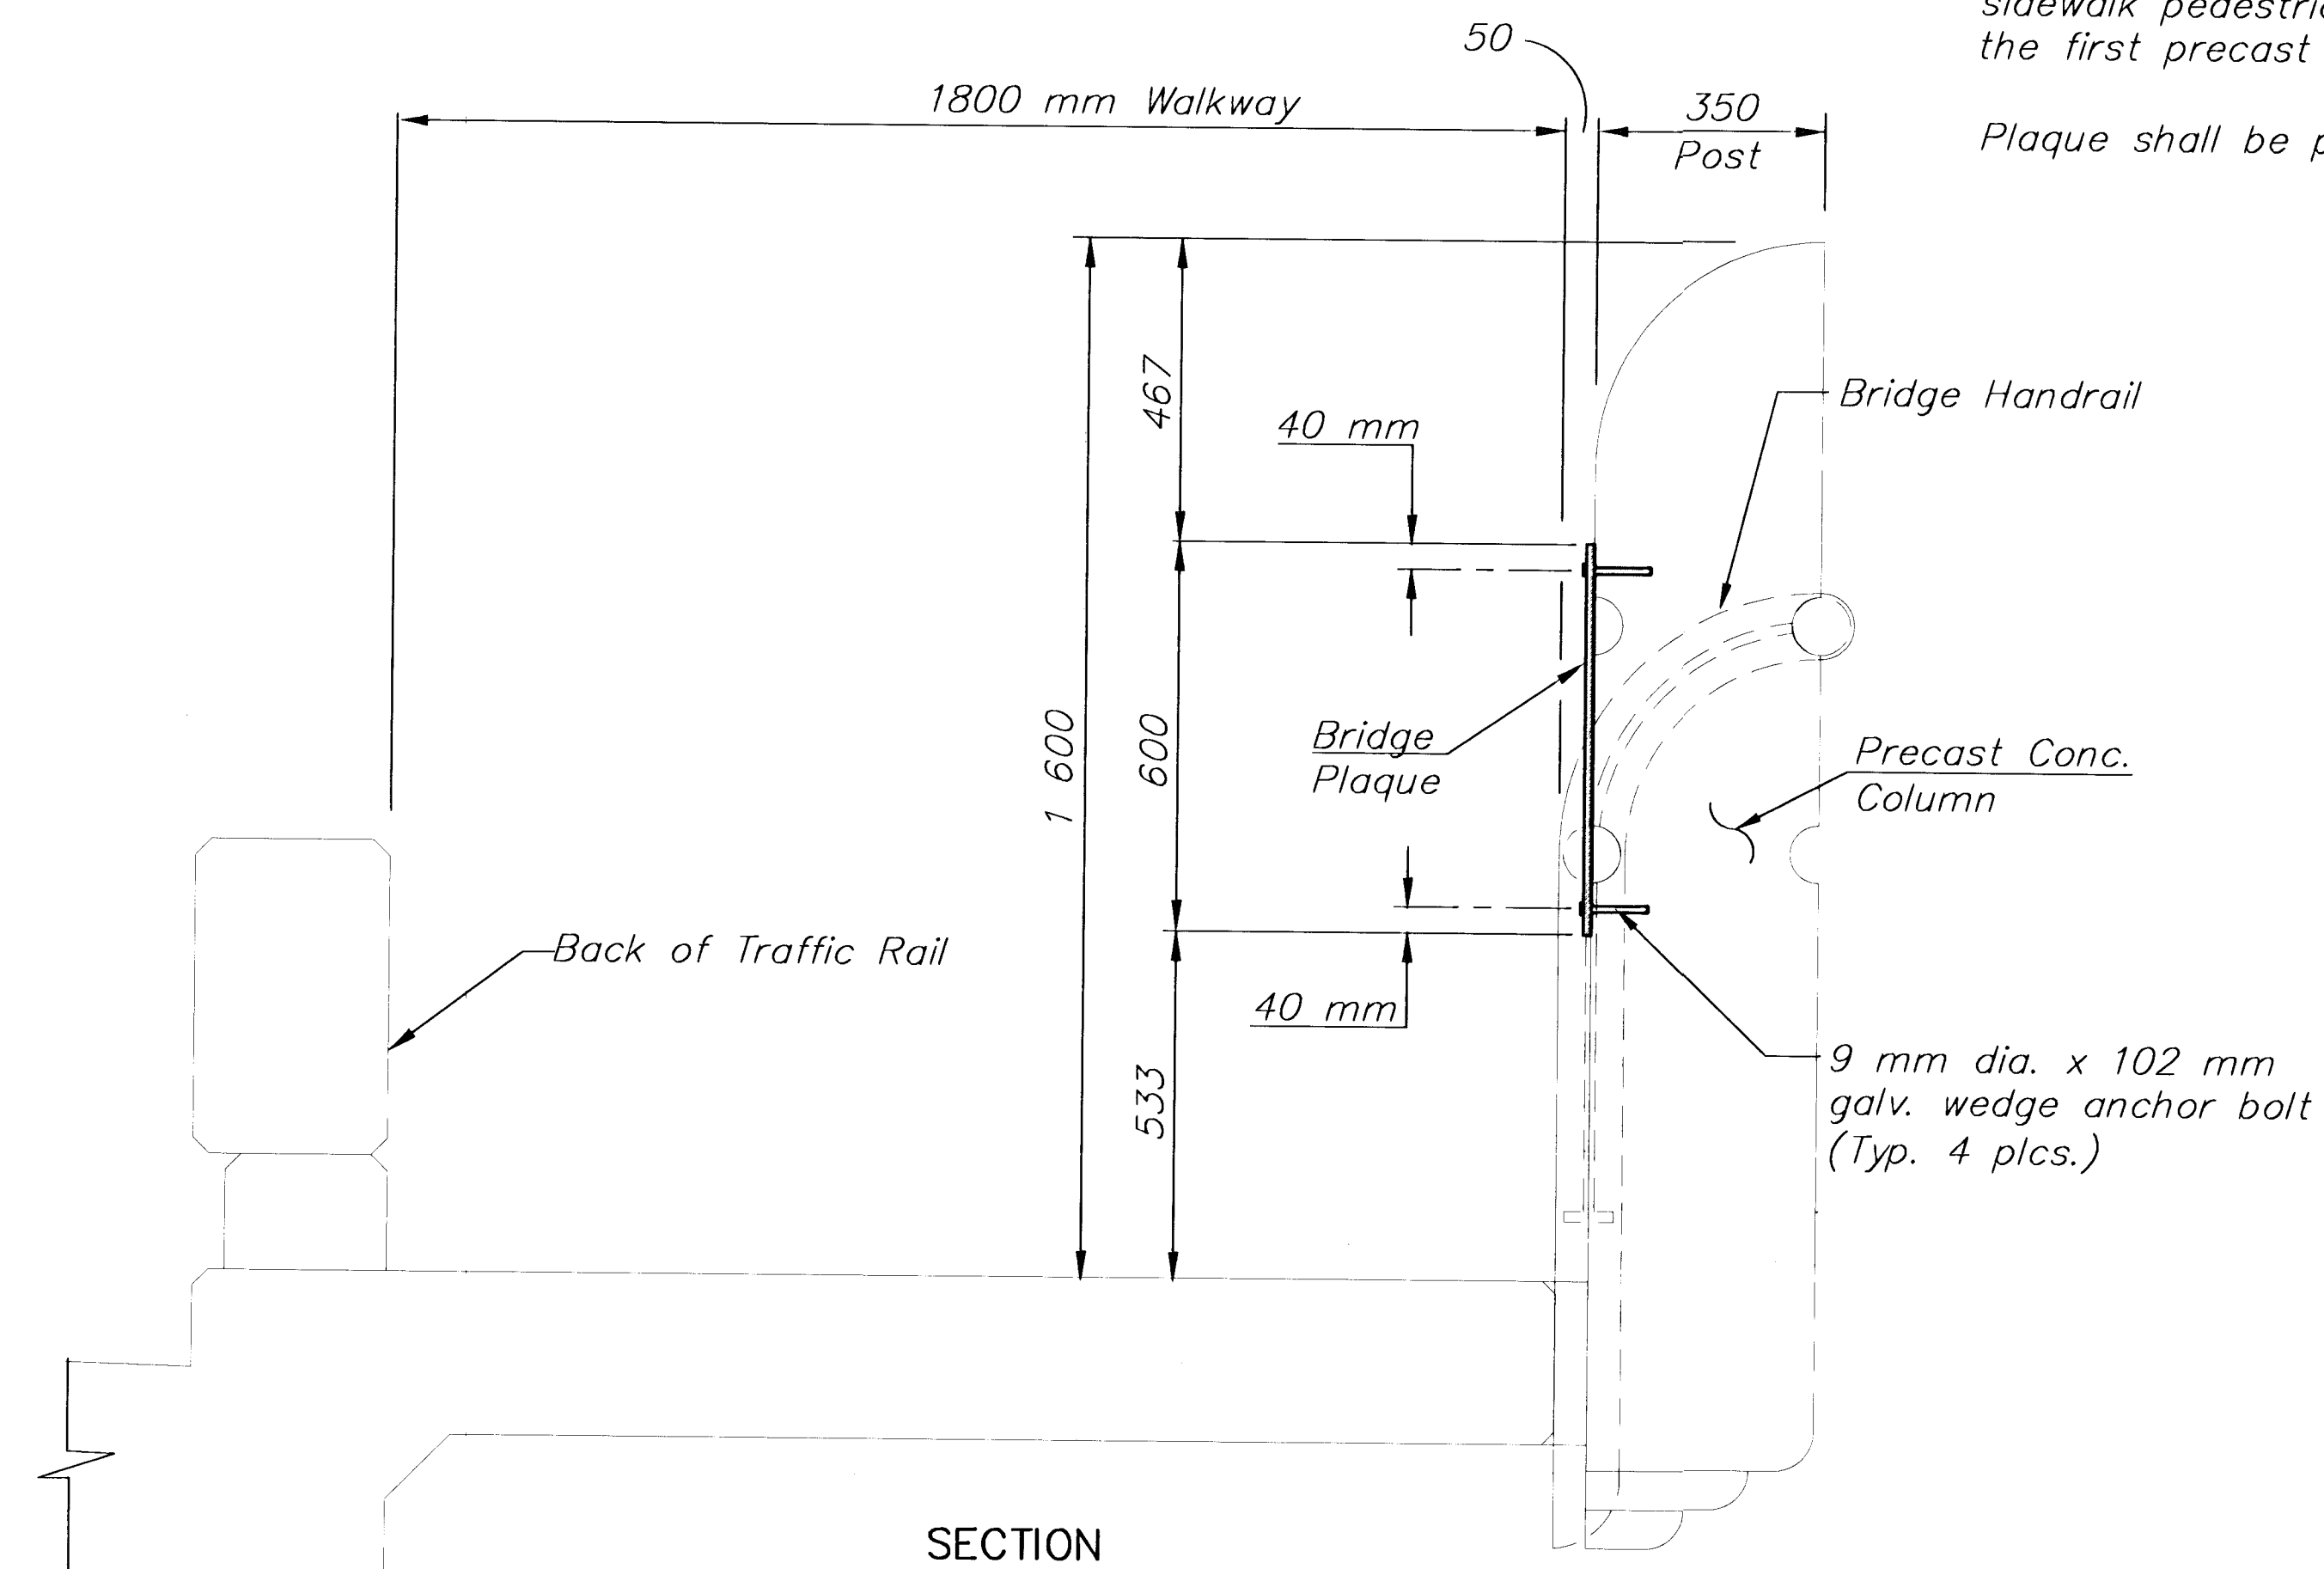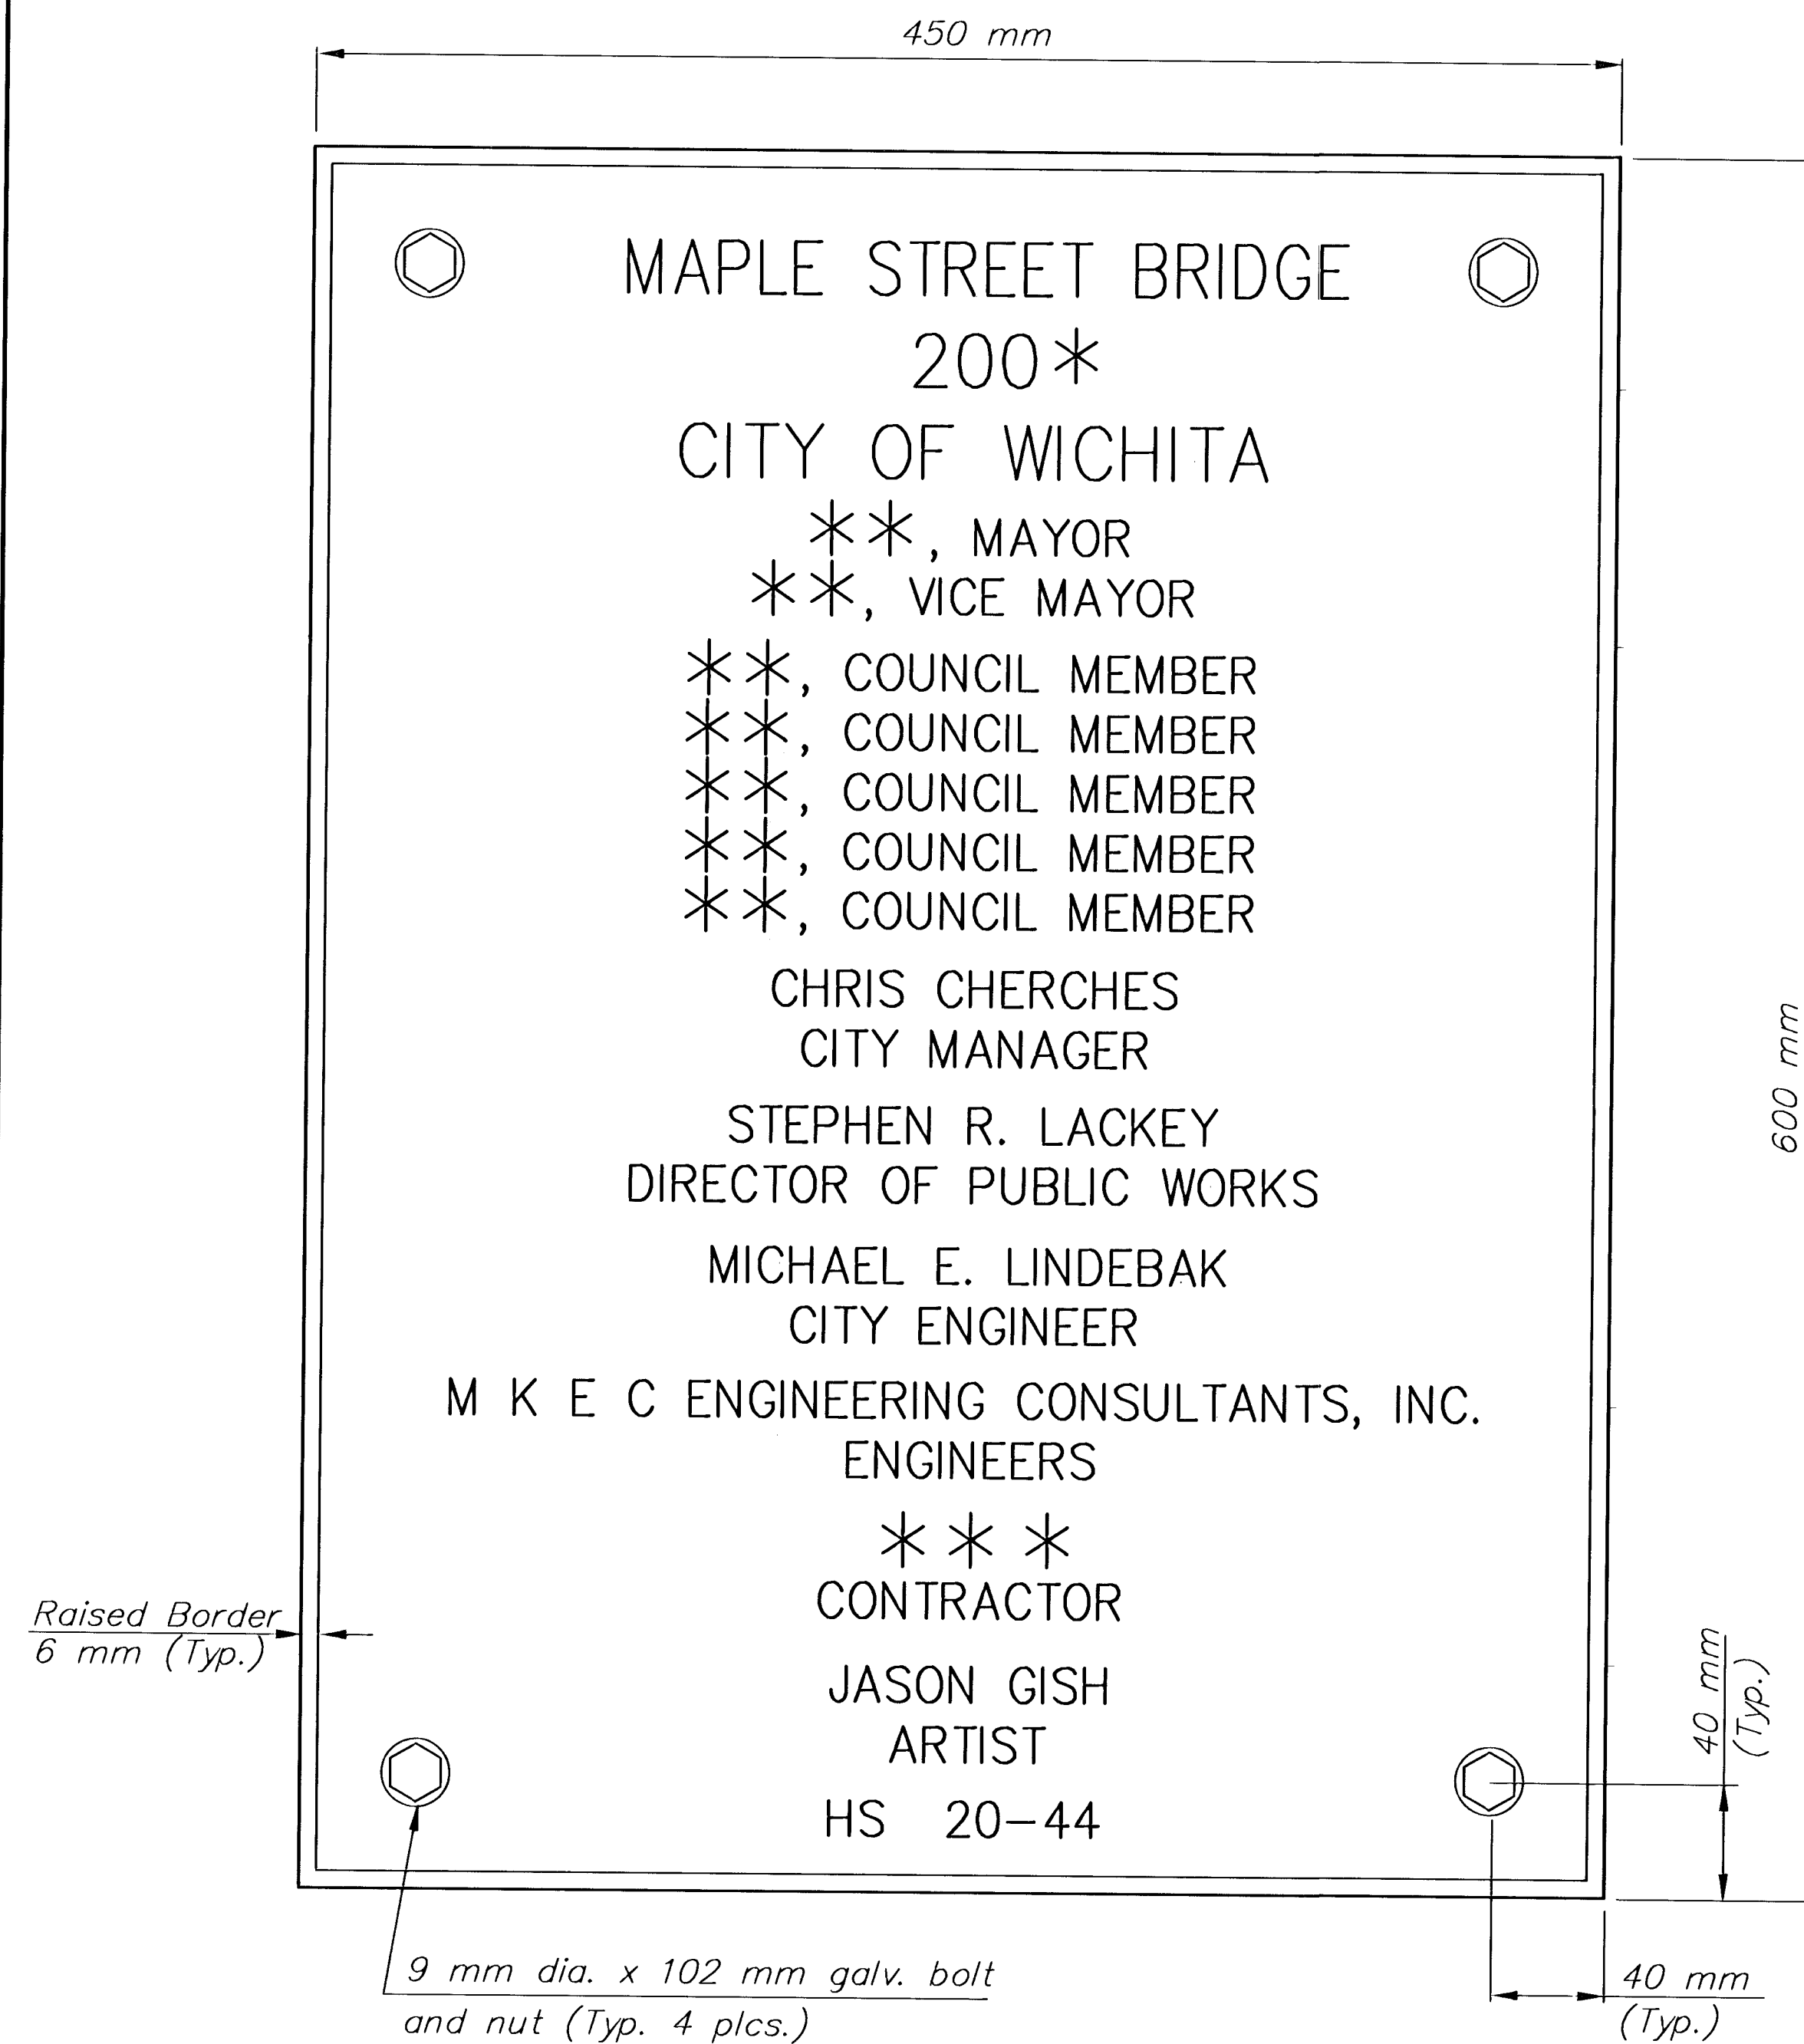

BRIDGE PROJECT MARKER DETAIL

BRIDGE PROJECT MARKER PLAQUE

(1 Marker Required)

- * Year Bridge Completed
- ** First Name, Middle Initial, Last Name (by City Engineering Dept.)
- *** Name of Contractor

SRB 924 NORTH MAIN WICHITA, KANSAS 67203 316-264-8008 FAX 264-4621
SAVOY, RUGGLES & BOHM, P. A.
 ENGINEERING & SURVEYING

MKEC
 ENGINEERING CONSULTANTS
 411 N. WEBB ROAD
 WICHITA, KS. 67208
 316-684-9600

MAPLE STREET BRIDGE (OVER CALFSKIN CREEK)
 PROJECT NAME

BRIDGE PLAQUE DETAIL
 SHEET TITLE

MDK DPG KJS
 DESIGN BY: DRAWN BY: CHECKED BY:

NOVEMBER 2001 00142PLQ 38/127
 DATE DRAWING NAME SHEET/OF

H:\CIVIL\00142\BRIDGE\00142PLQ.DWG Mod Nov 21 12:01:14 2001