


	BY	DATE
REFERENCES NOTED		
REFERENCES CHECKED		

FHWA REGION NO.	STATE	PROJECT NUMBER	FISCAL YEAR	SHEET NUMBER	TOTAL SHEETS
7	KANSAS	87N-0195-01	2001	49	127

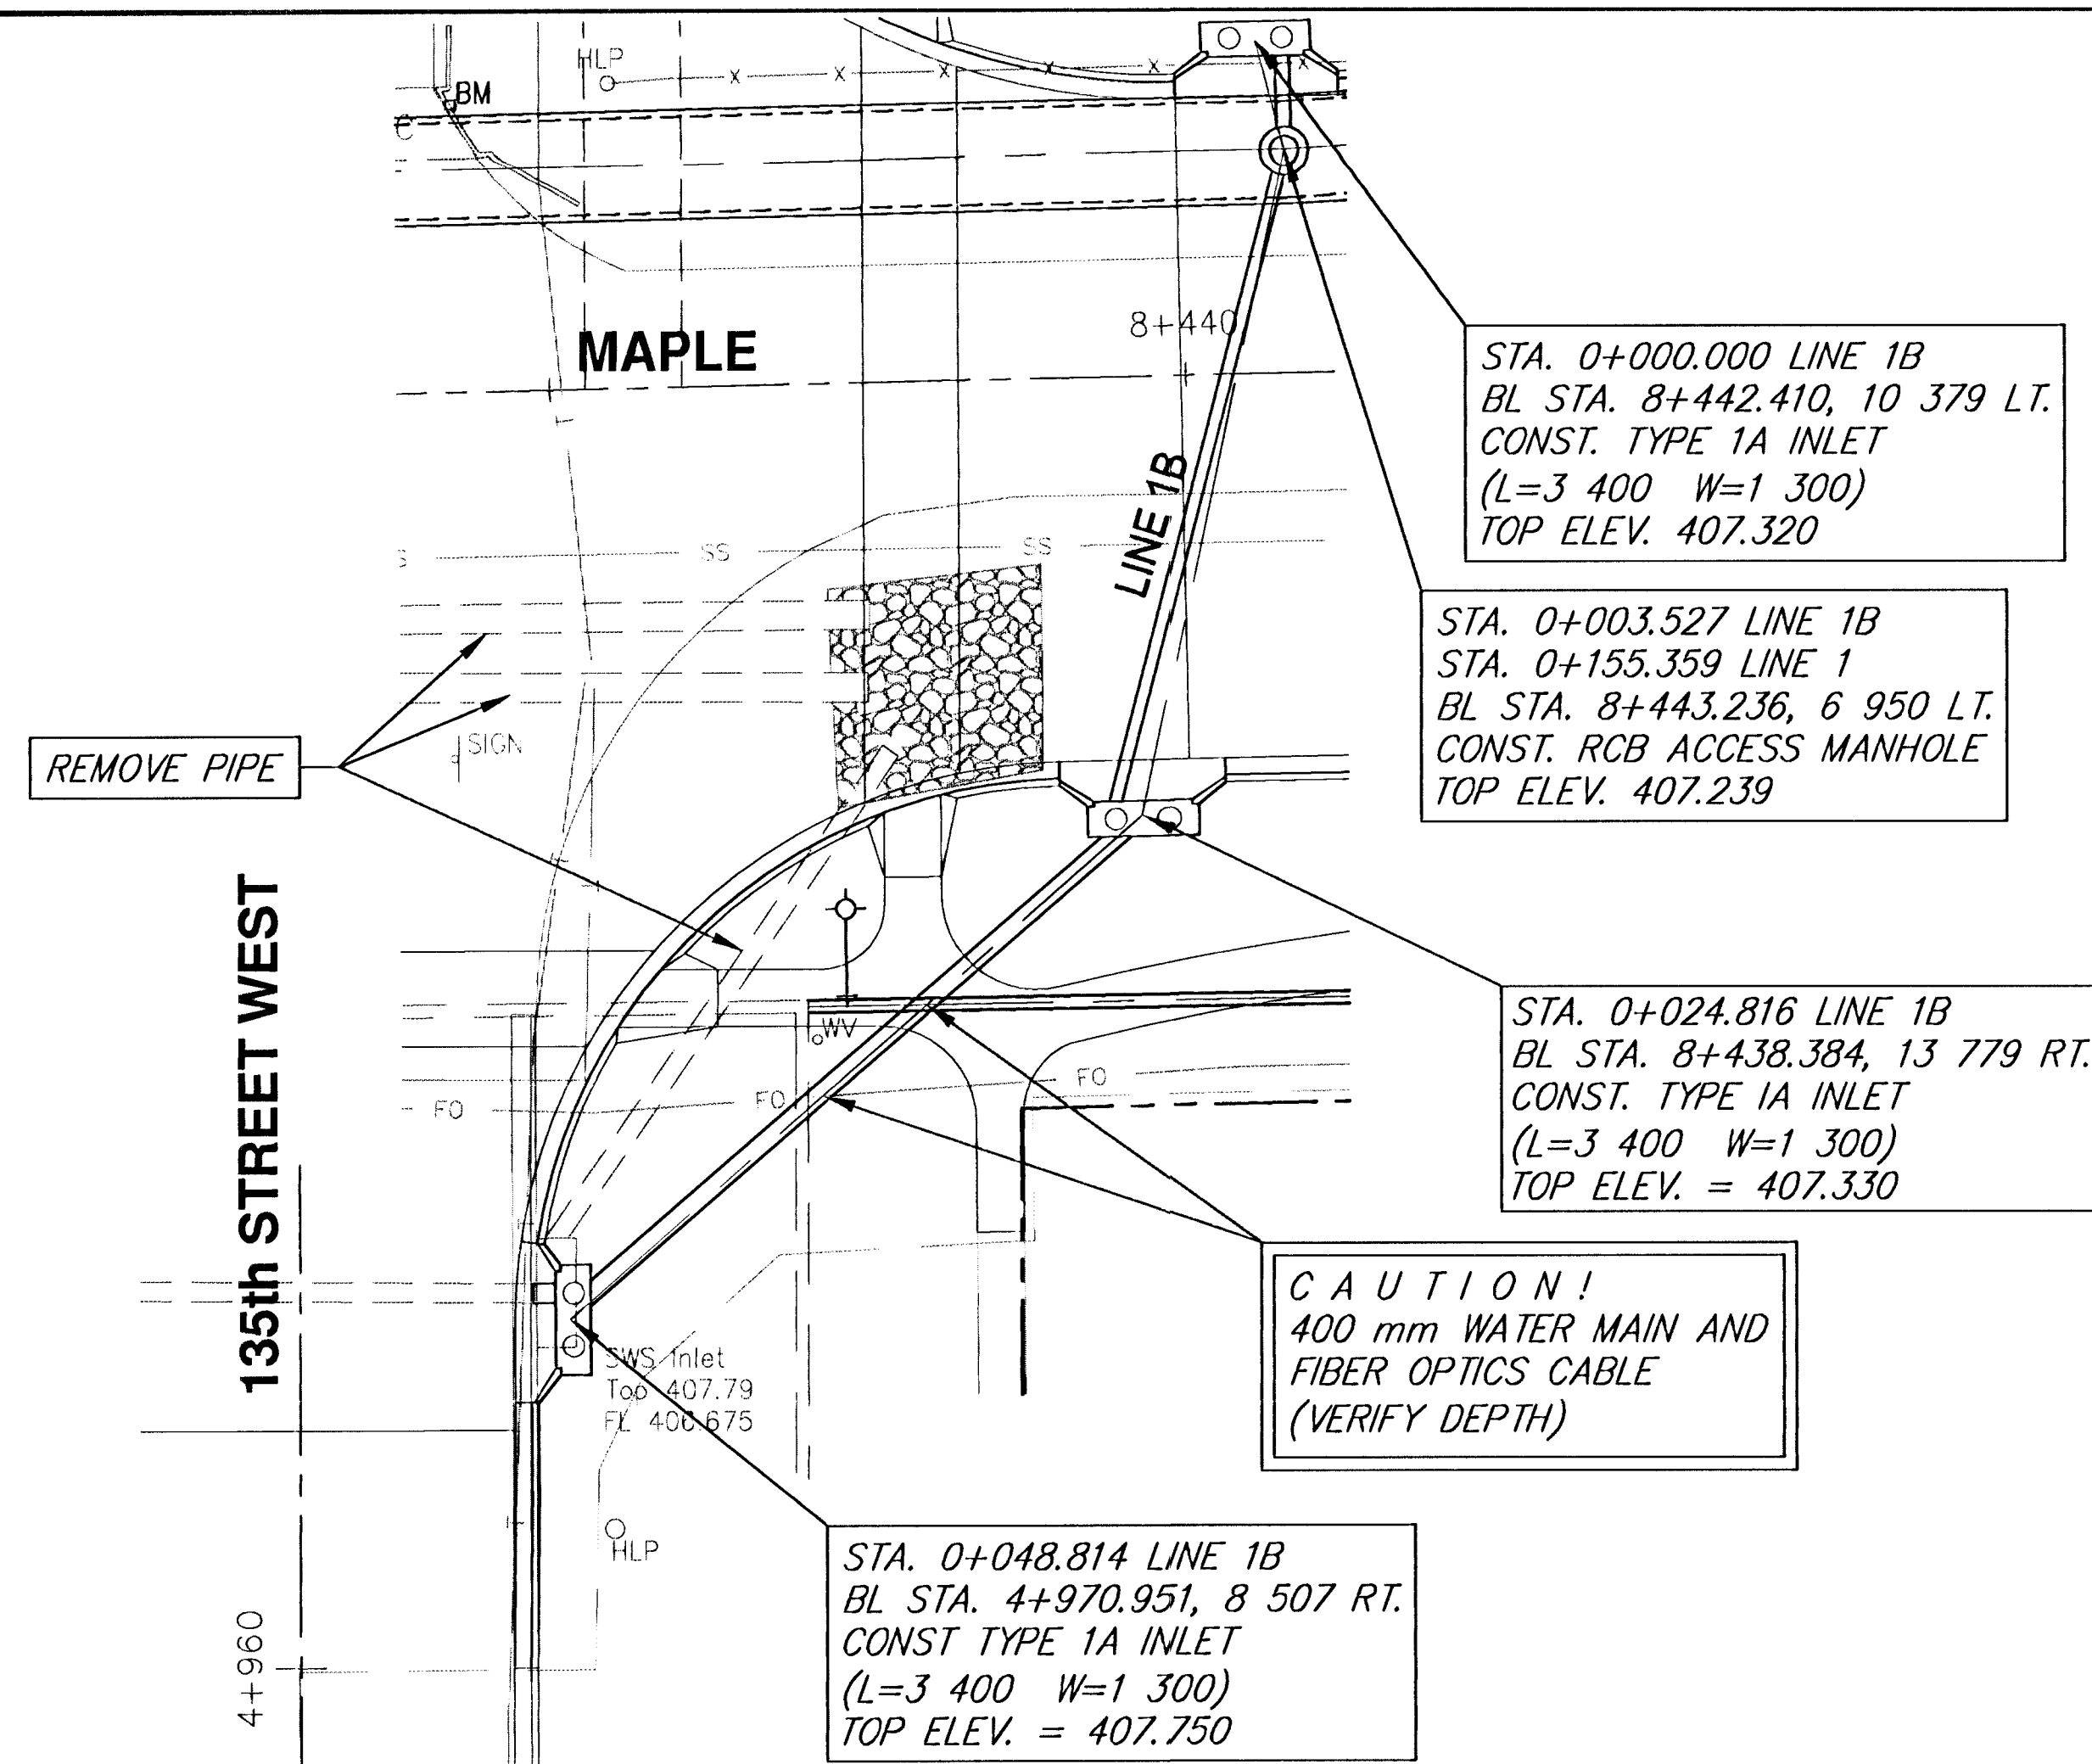

STA. 0+098.812 LINE 1
STA. 0+106.223 LINE 2
BL STA. 8+396.393, 16 540 L.T.
CONSTRUCT 1 500 X 3 000 RCB
CONSTRUCT RCB ACCESS MANHOLE
TOP ELEV. = 408.103
SEE DETAIL SHEET 65.

CAUTION!!
400 mm WATER MAIN
THRUST BLOCK

