


	BY	DATE
REFERENCES NOTED		
REFERENCES CHECKED		

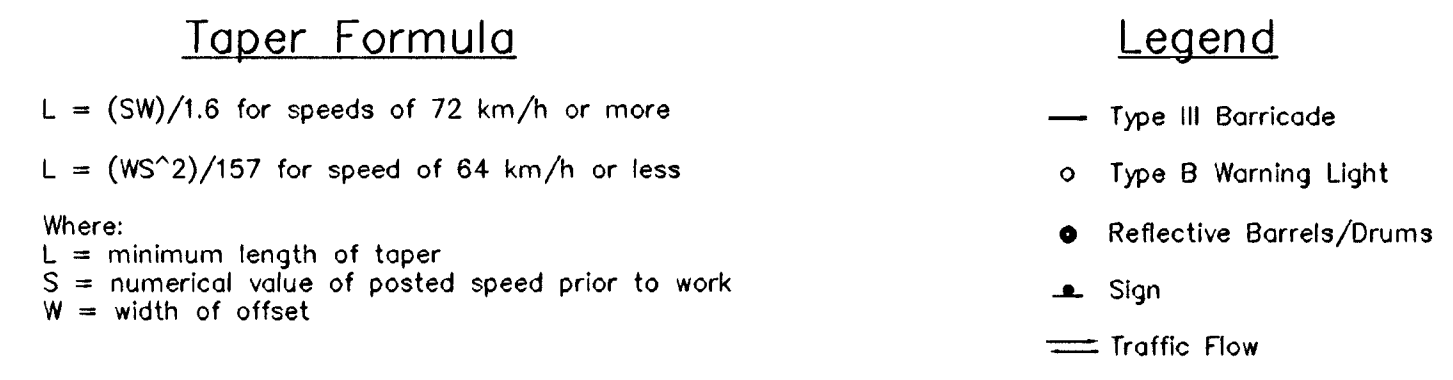

Traffic Control - Phase 2 Maple							79
 924 NORTH MAIN WICHITA KANSAS 67203 www.srb.com 316-264-8008 FAX 264-4821 E-Mail: srb@stl.com							127
SAVOY, RUGGLES & BOHM, P. A. ENGINEERING & SURVEYING							127
PROJECT NUMBER 472-76-245-83262-000-000-001							127
DRAWN JDS	DESIGN JDS	REVIEW -	DATE Oct 3, 2001	UTILITY -	SRB JOB 1217T	127	