


A NORTHWEST BRIDGE ELEVATION
 3/16"=1'-0"

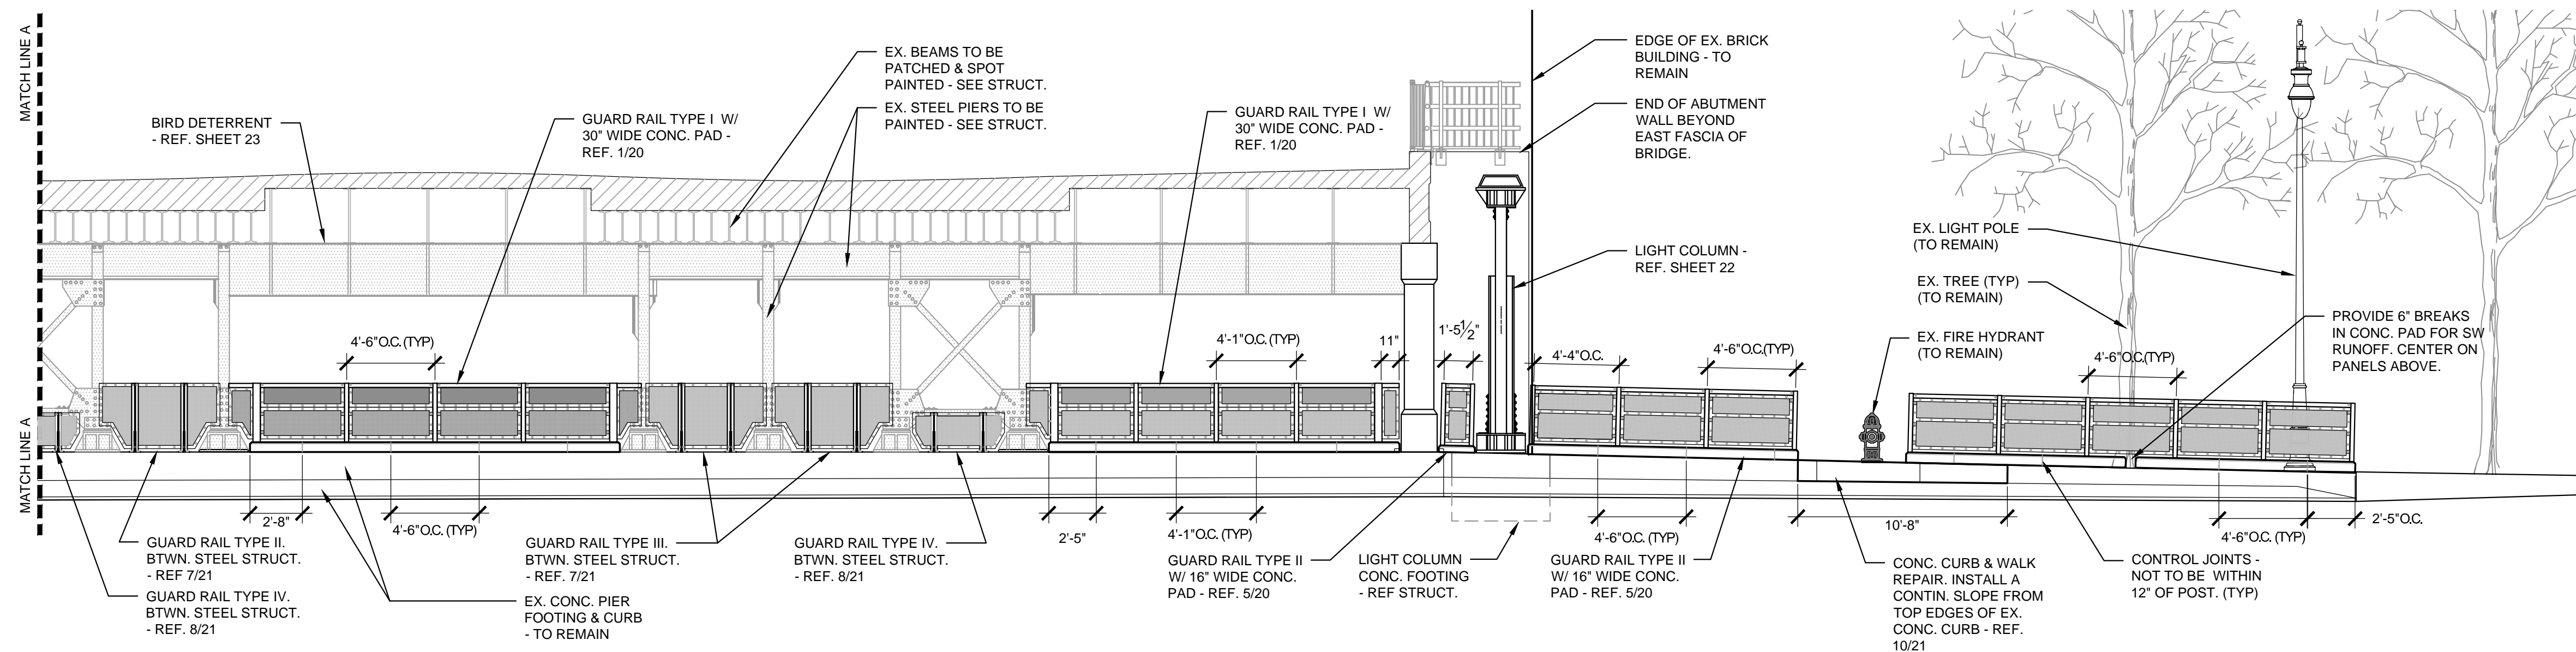

B NORTHEAST BRIDGE ELEVATION
 3/16"=1'-0"

DOUGLAS AVE.-BNSF
 RAILROAD UNDERPASS
 IMPROVEMENTS
 WICHITA, KS

LKArchitecture
 Architecture • Engineering • Planning • Interior Design • Landscape Architecture

LK Architecture Inc. ©
 345 RIVERVIEW WICHITA, KS 67203
 Phone (316) 268-0230 Fax (316) 268-0205

CONTACT: JEFFREY A. BEST, PLA
 PROJECT NUMBER:

17145

SHEET TITLE:
 NORTH BRIDGE
 ELEVATIONS

SHEET NUMBER:

18