
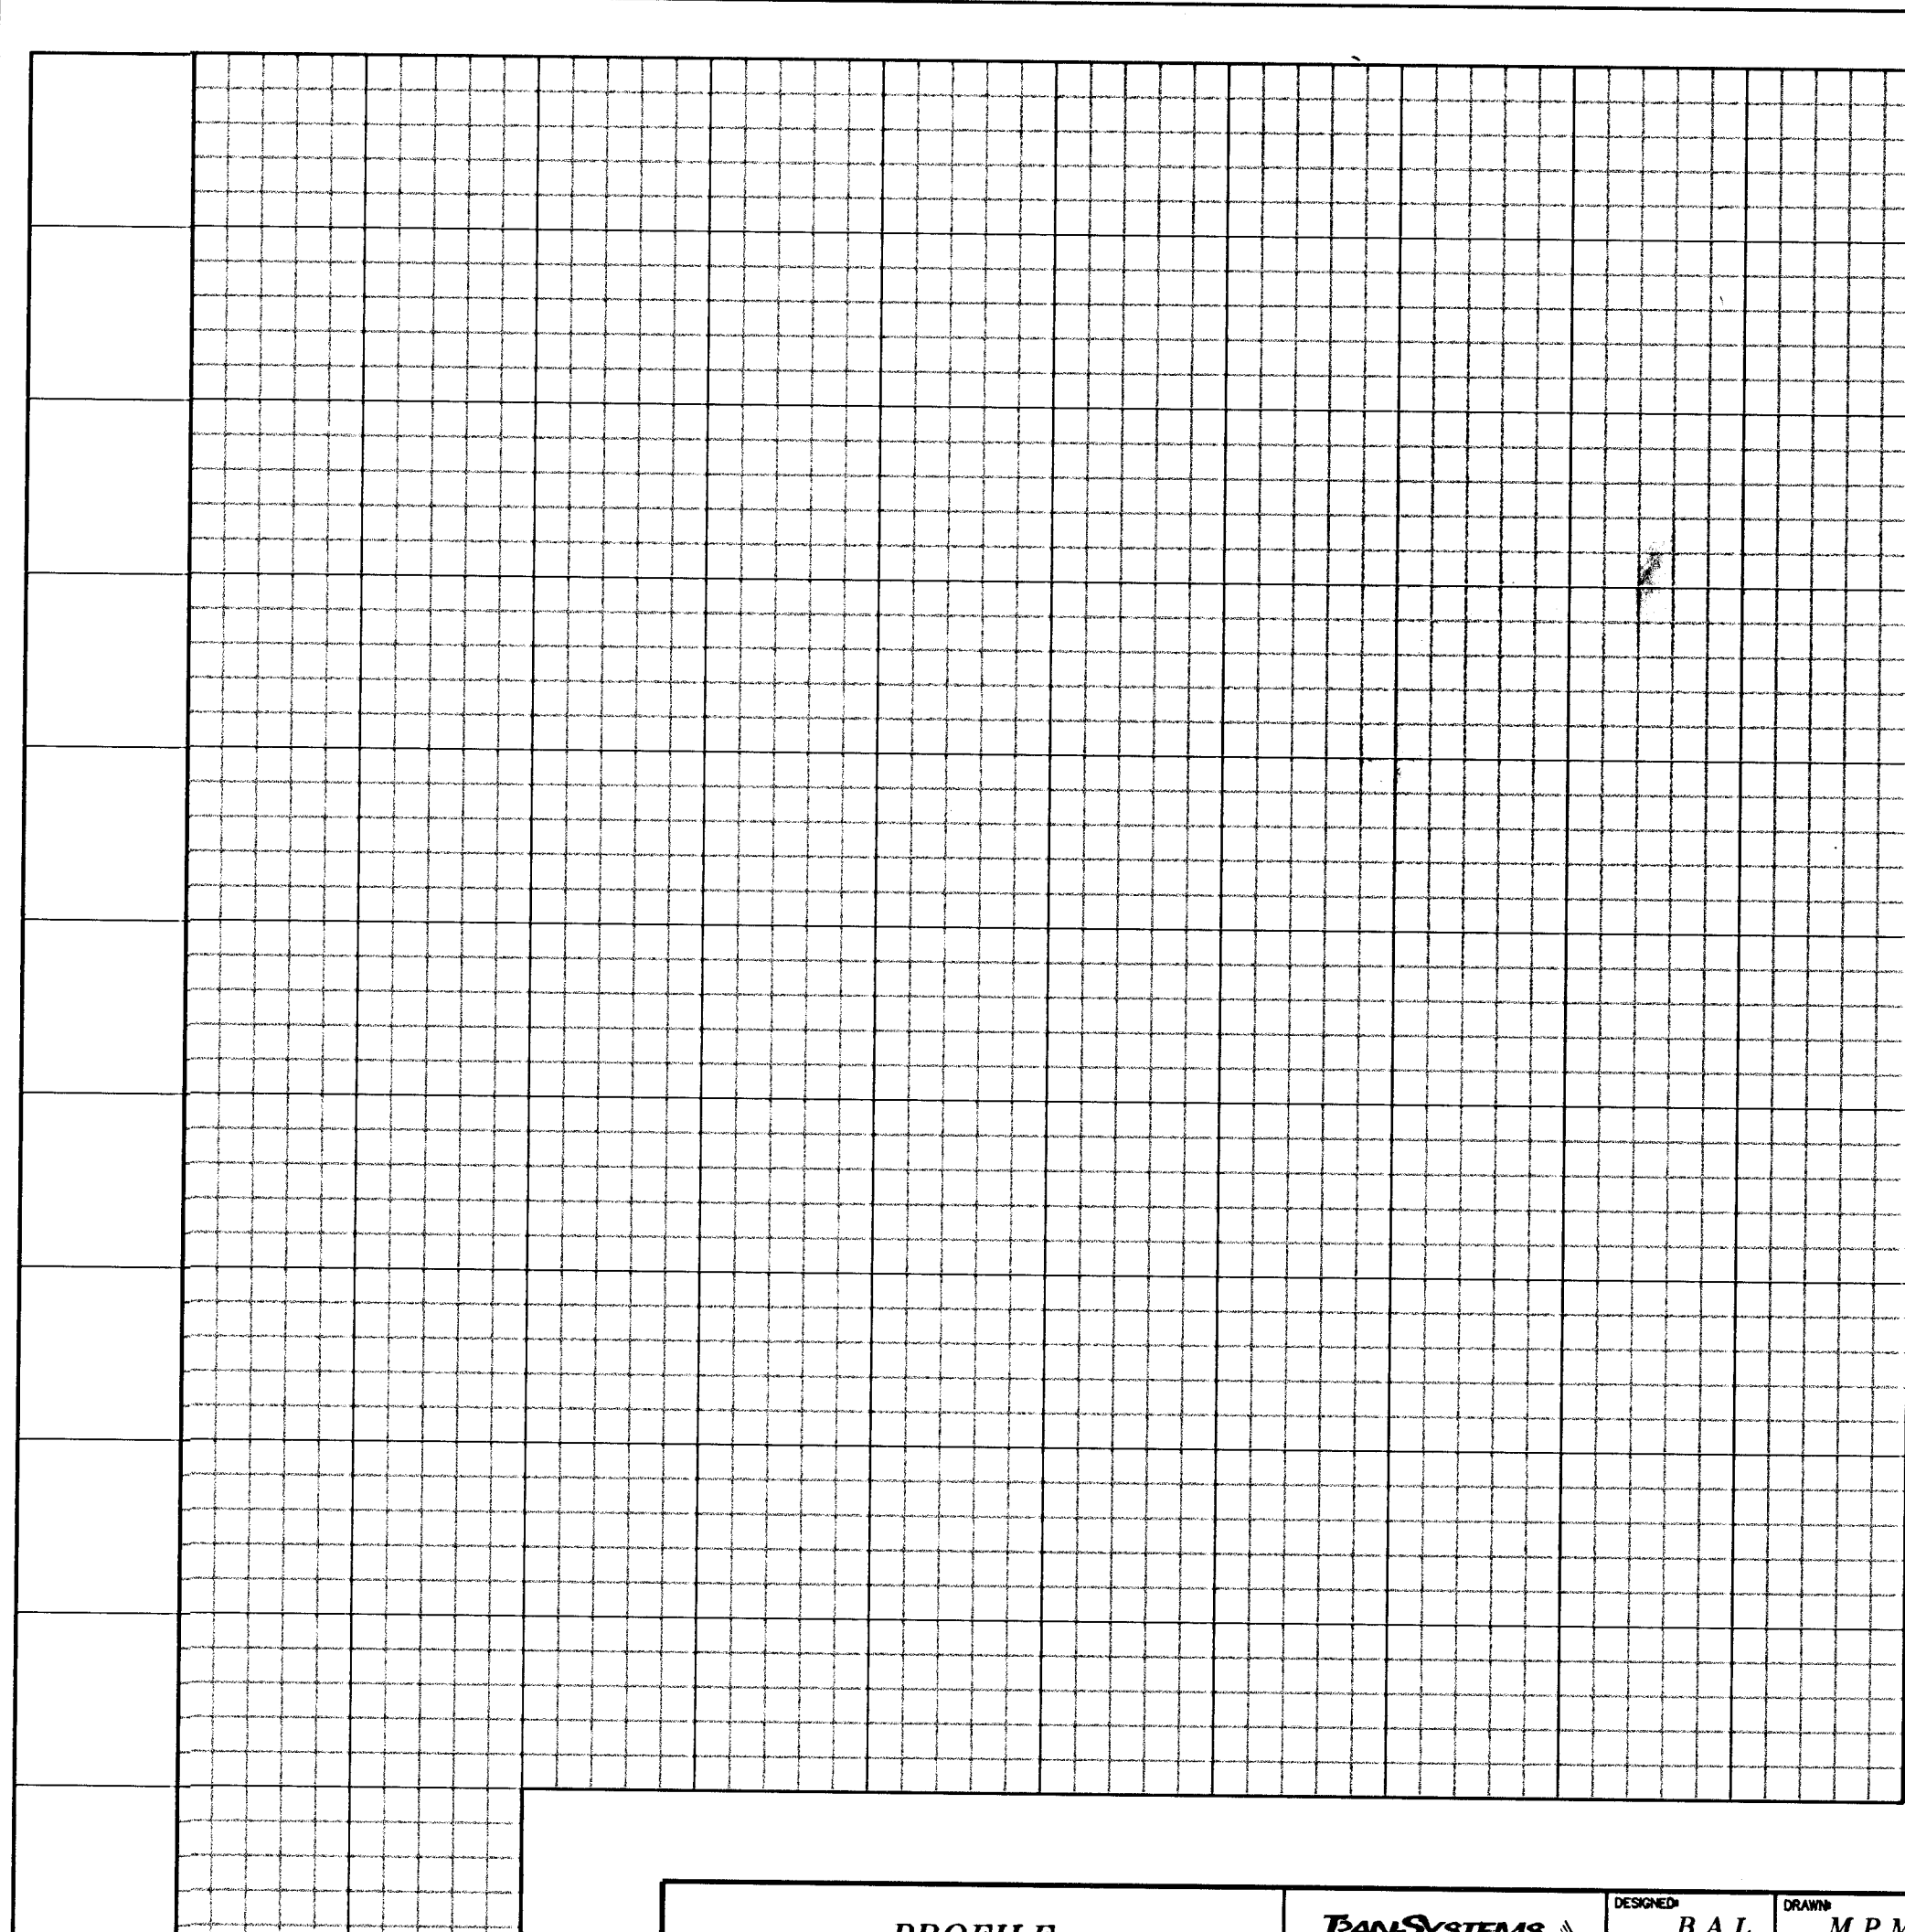
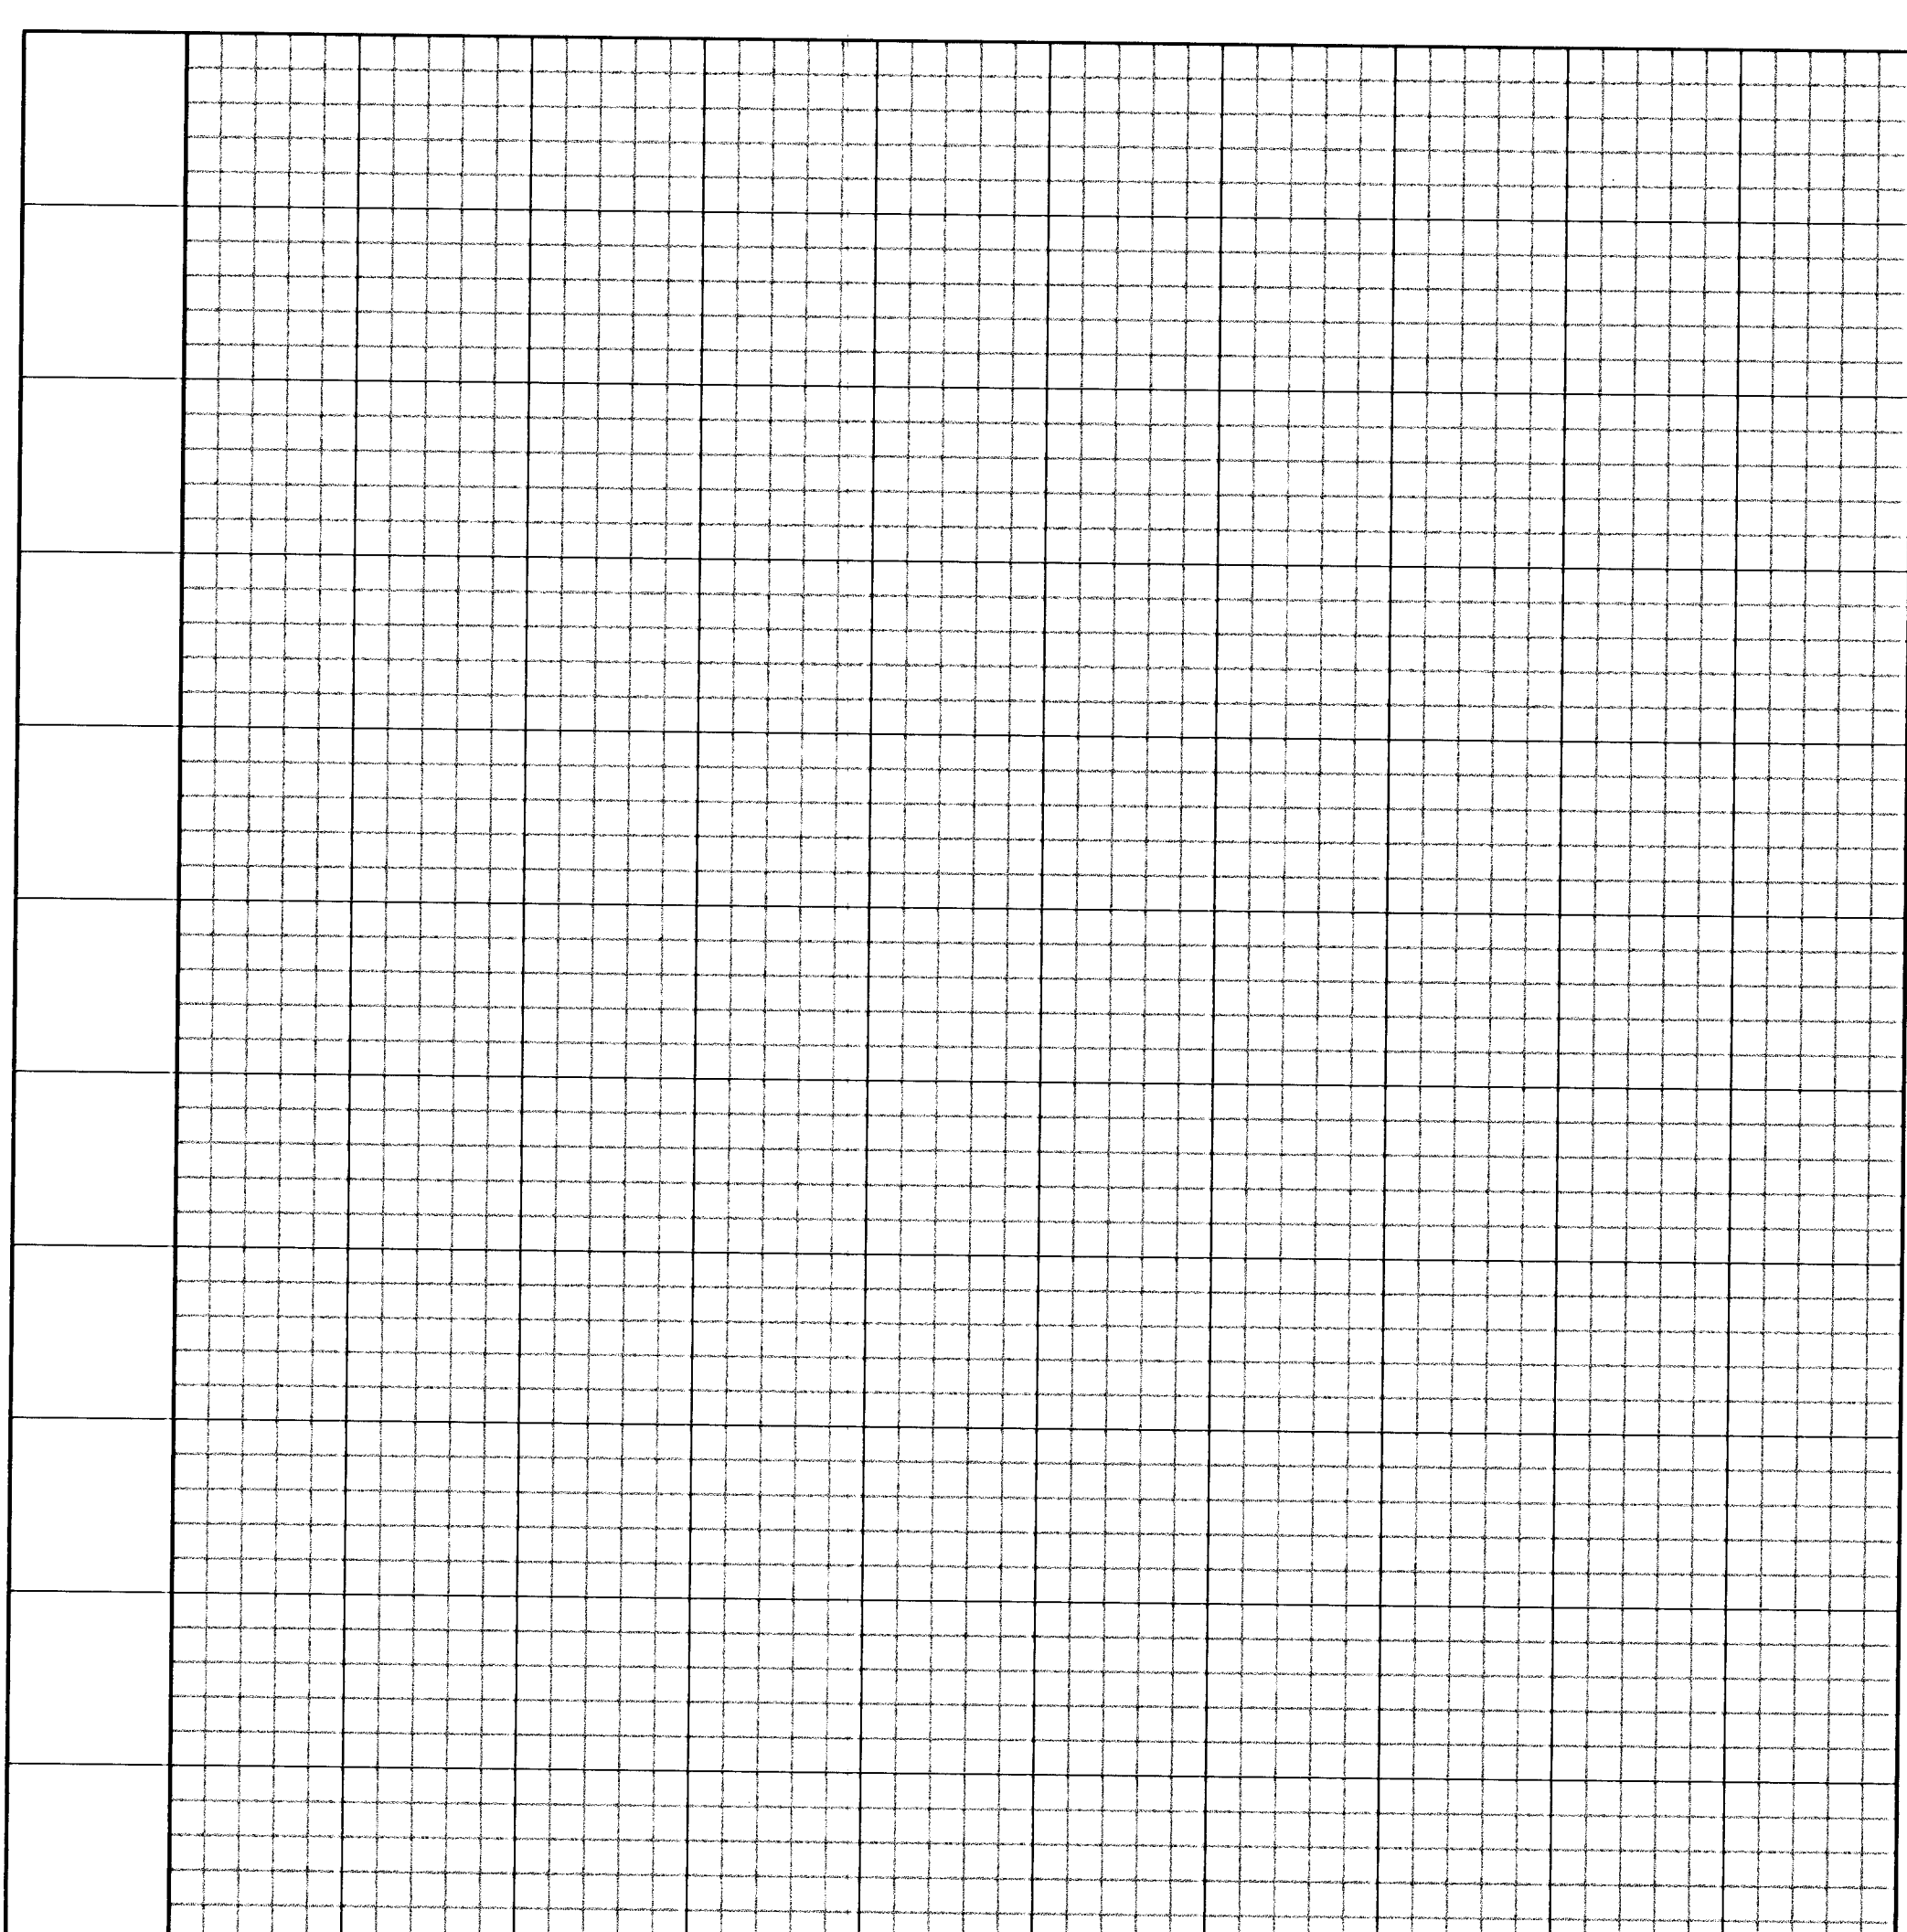
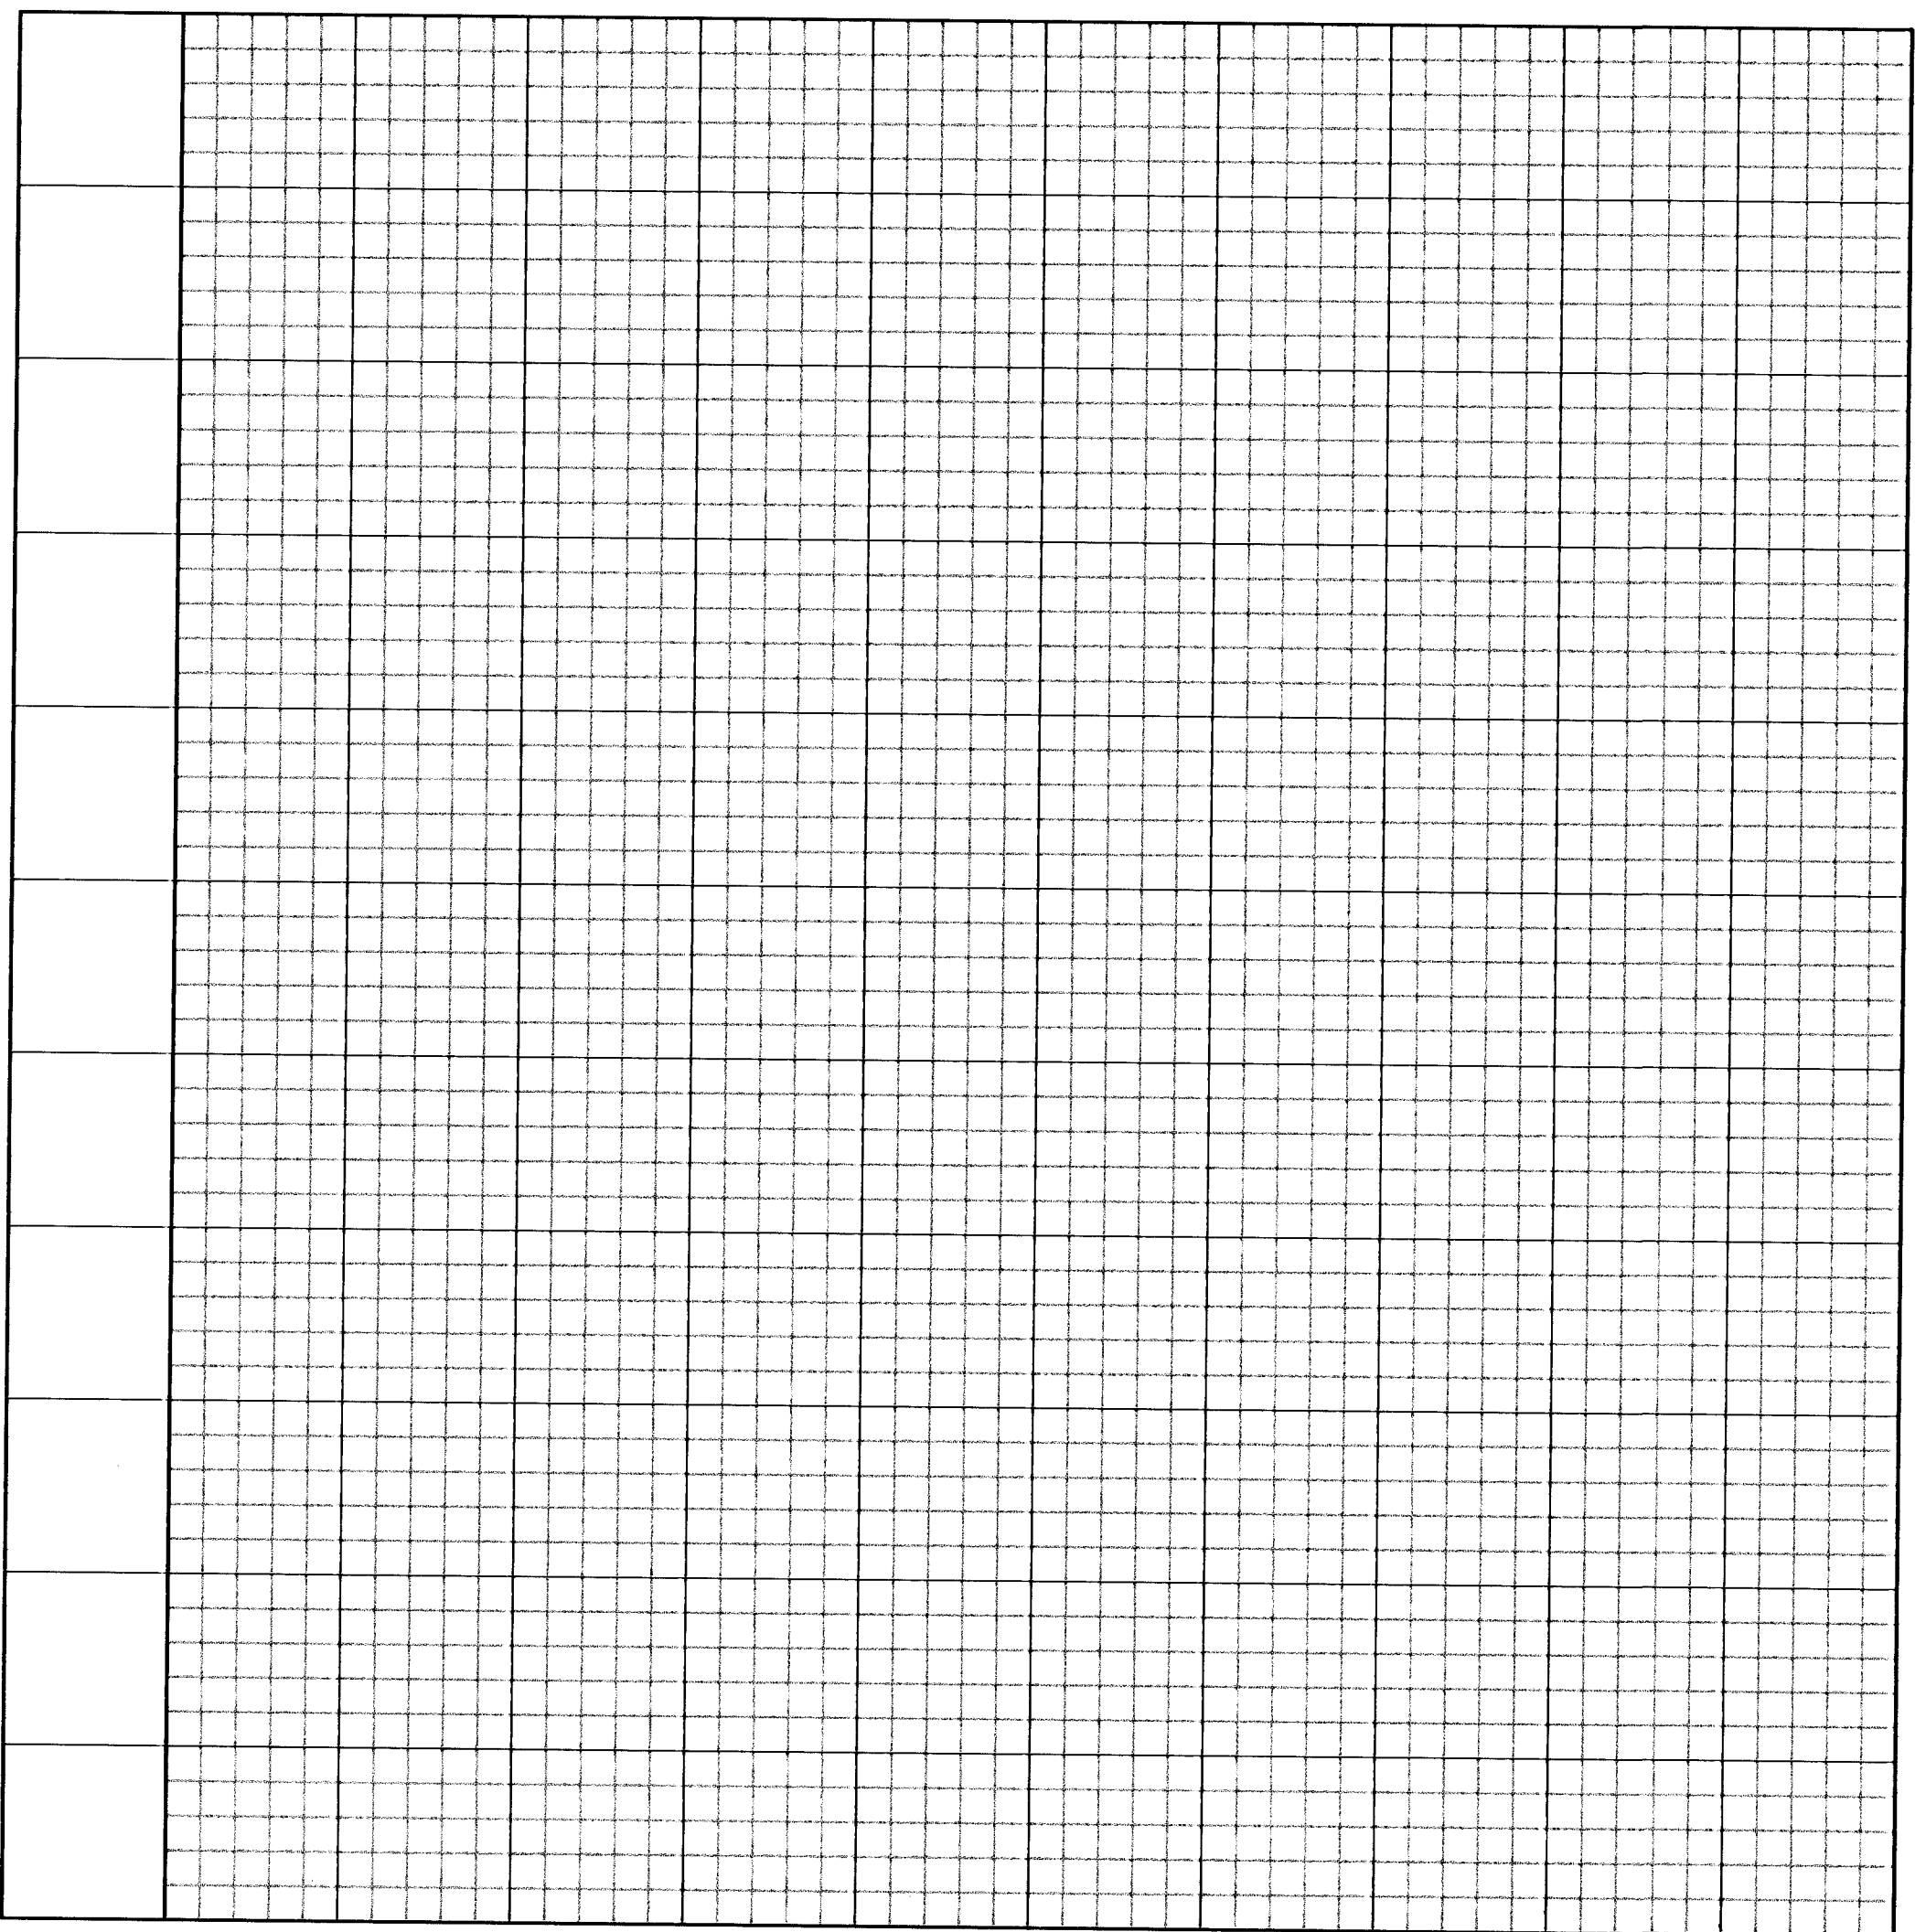
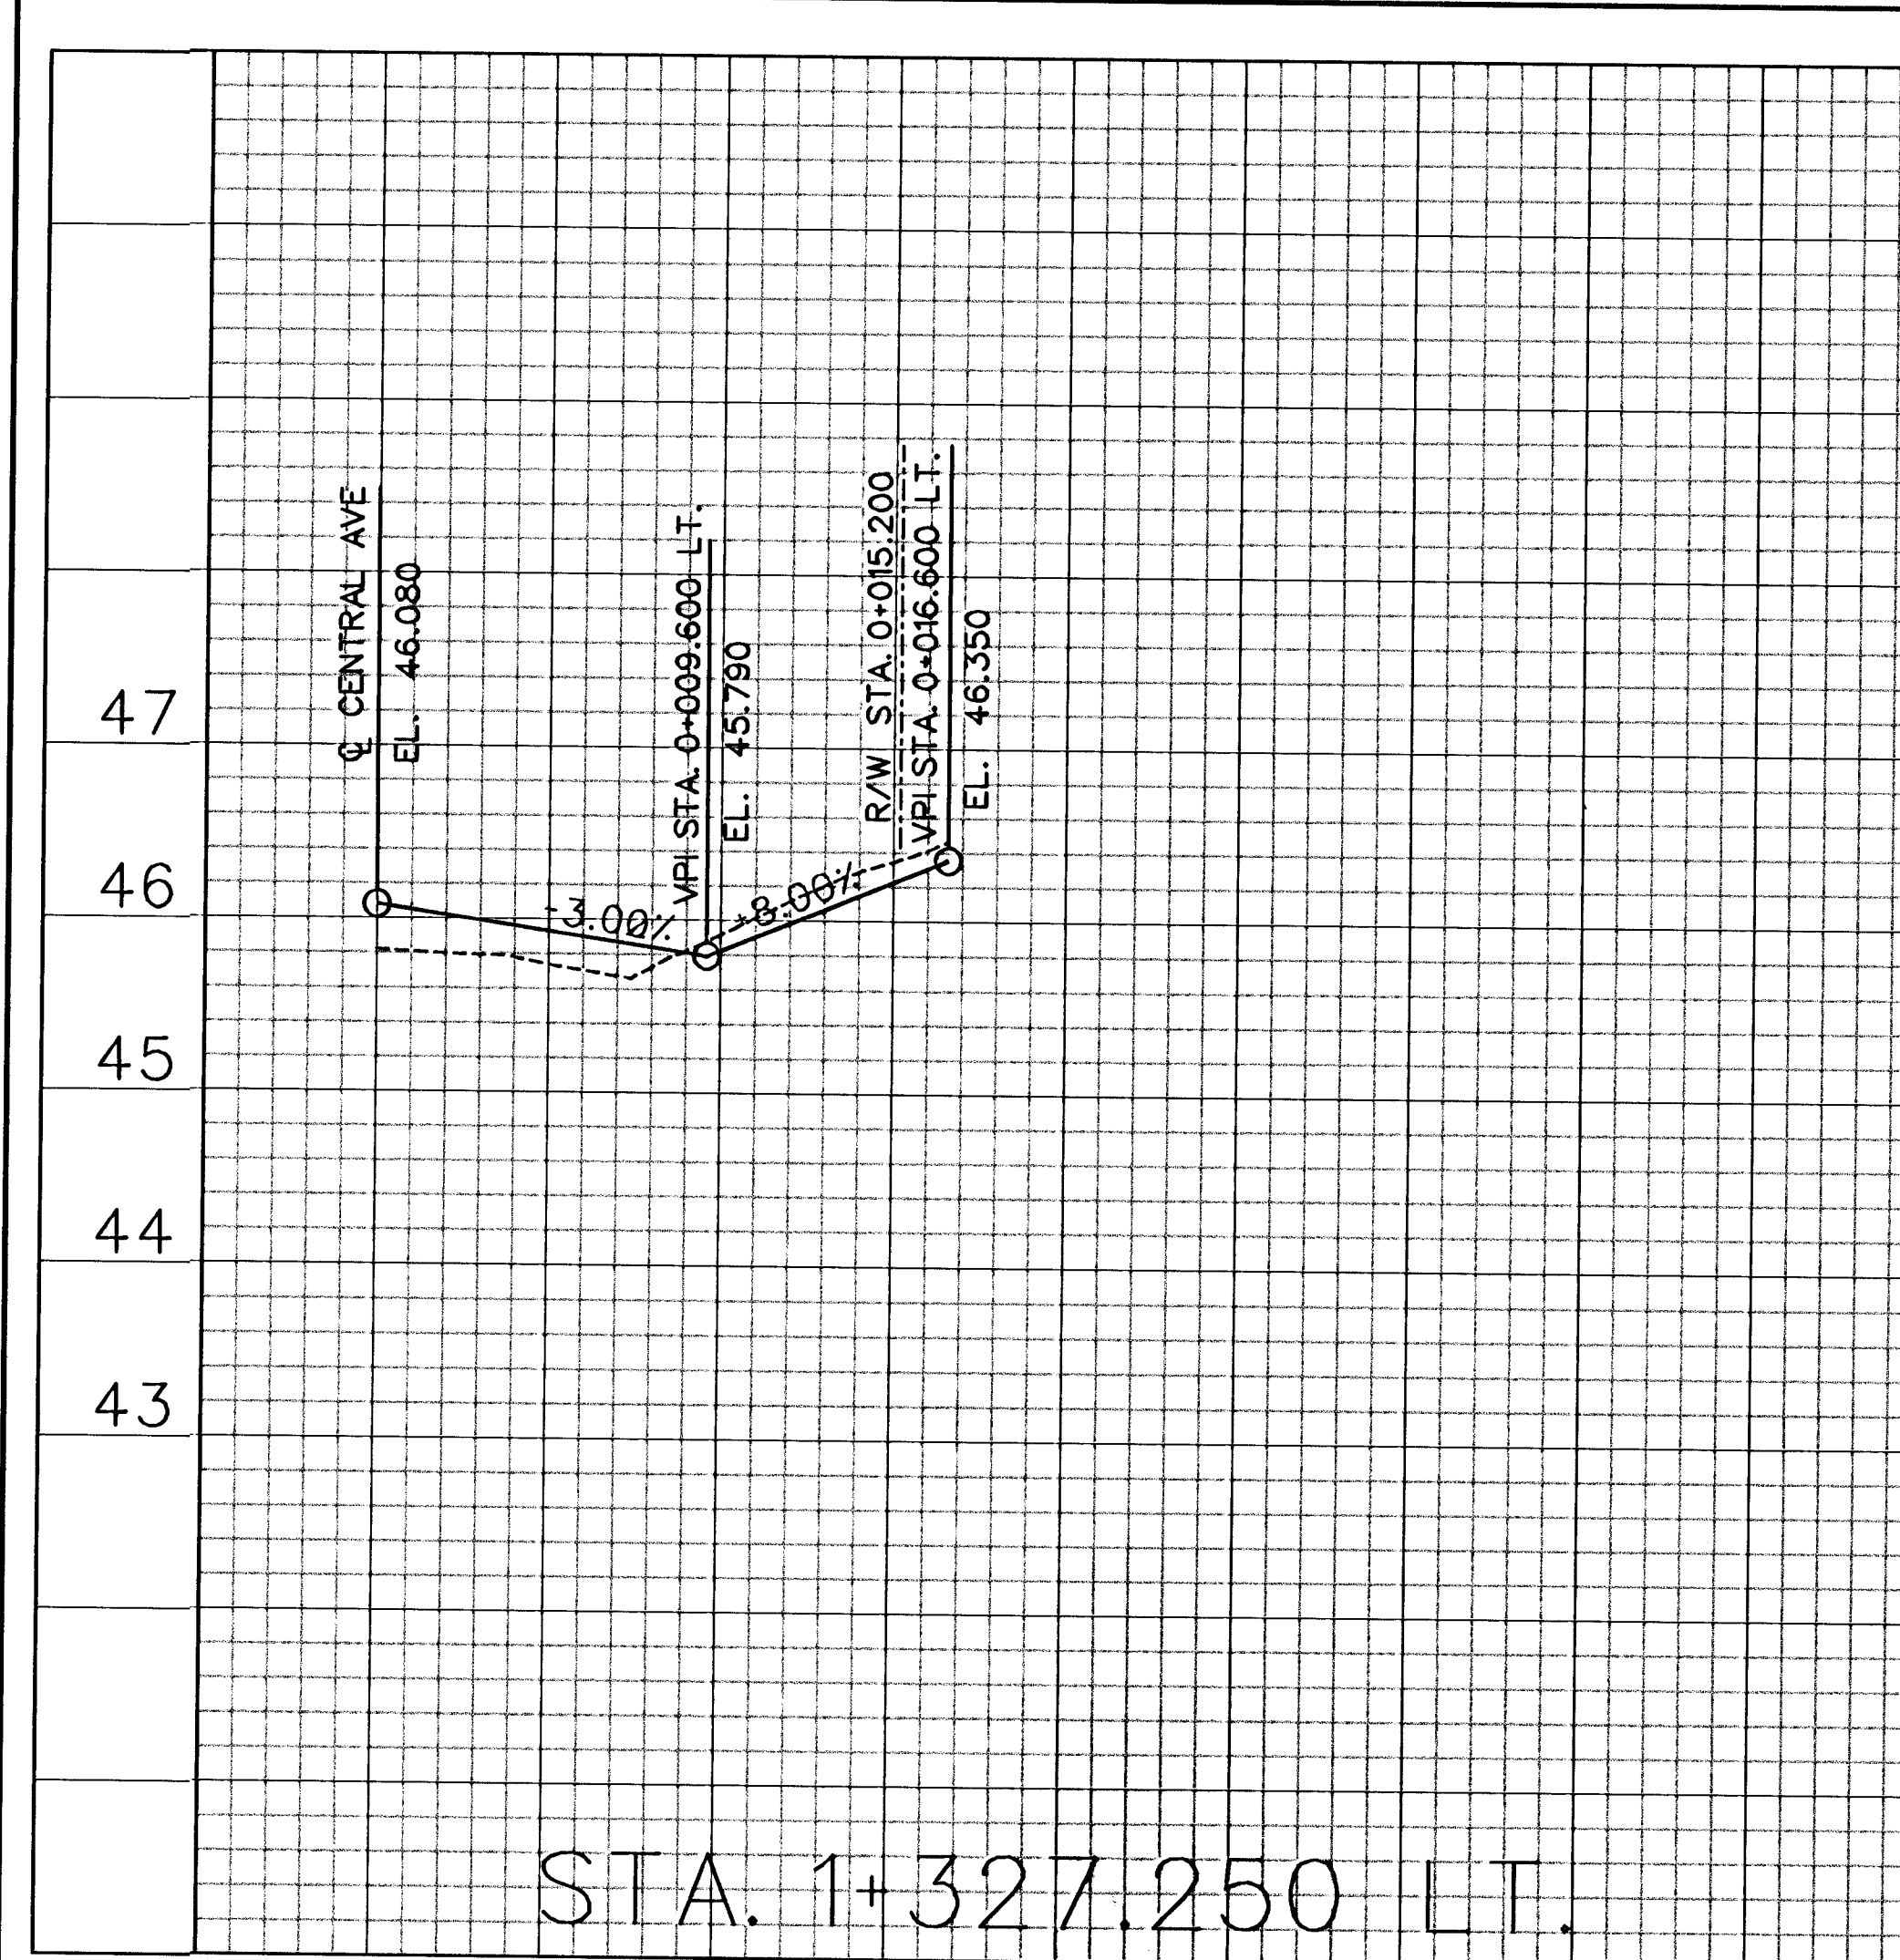
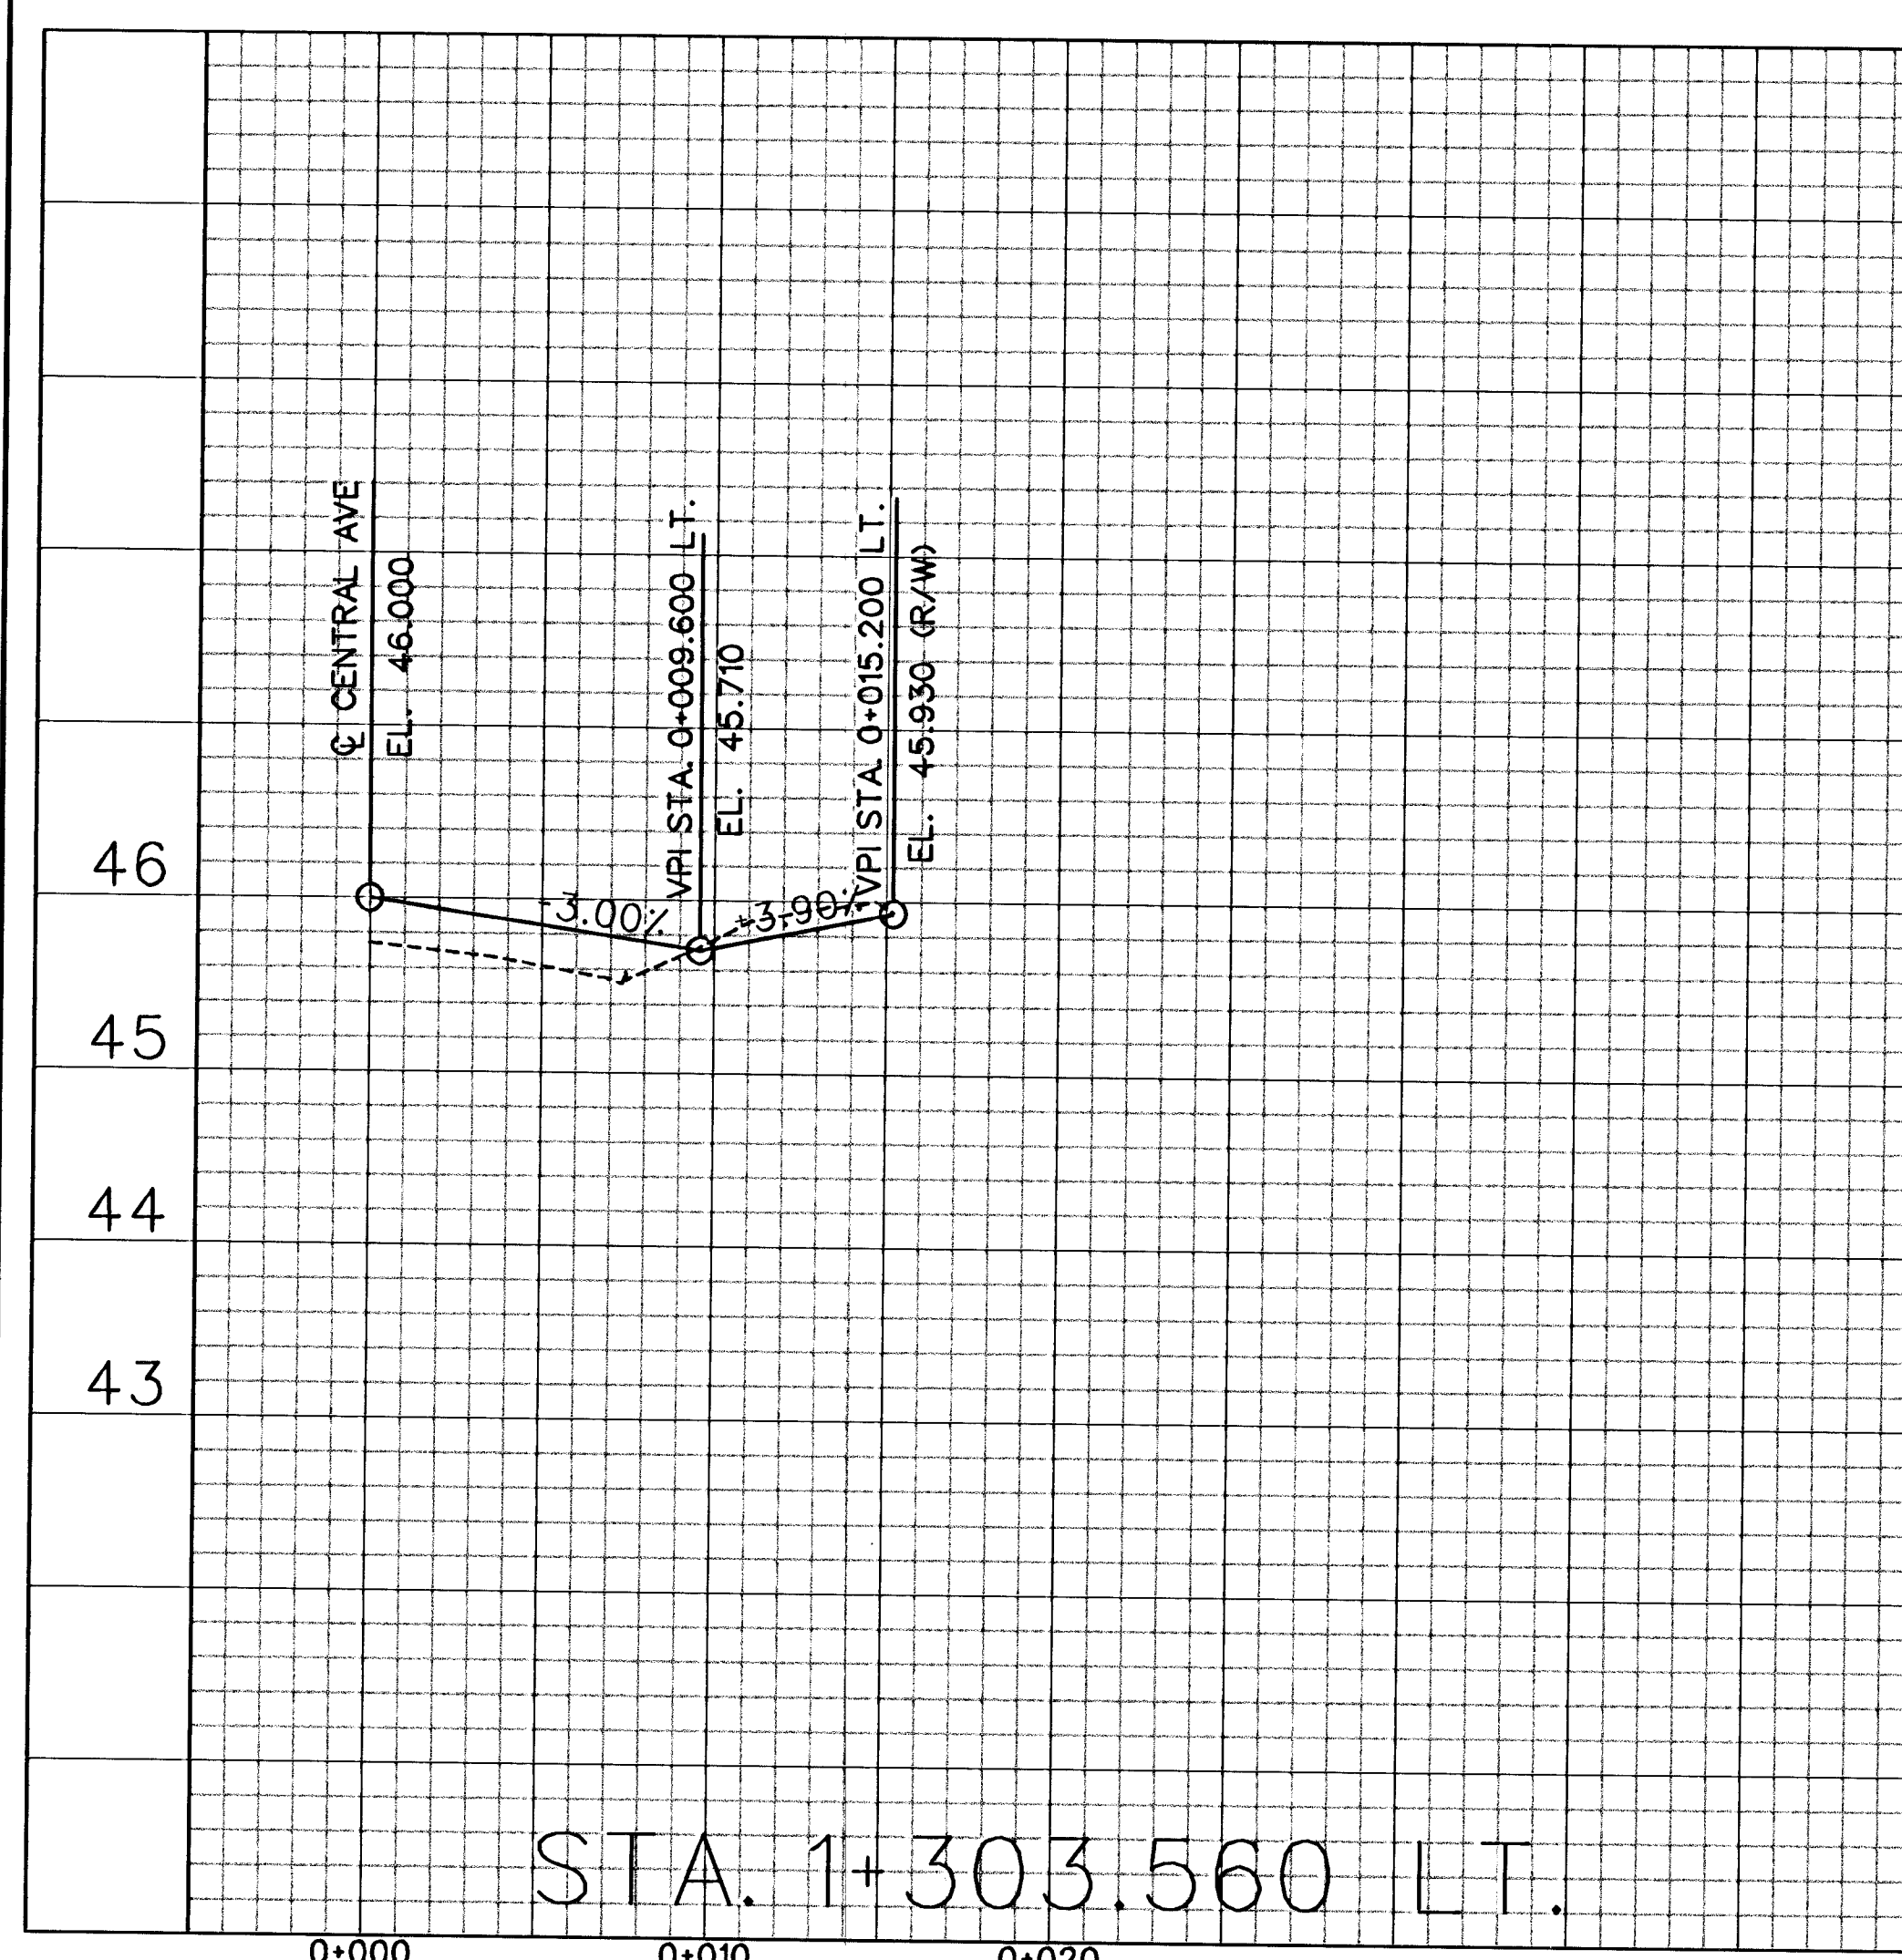


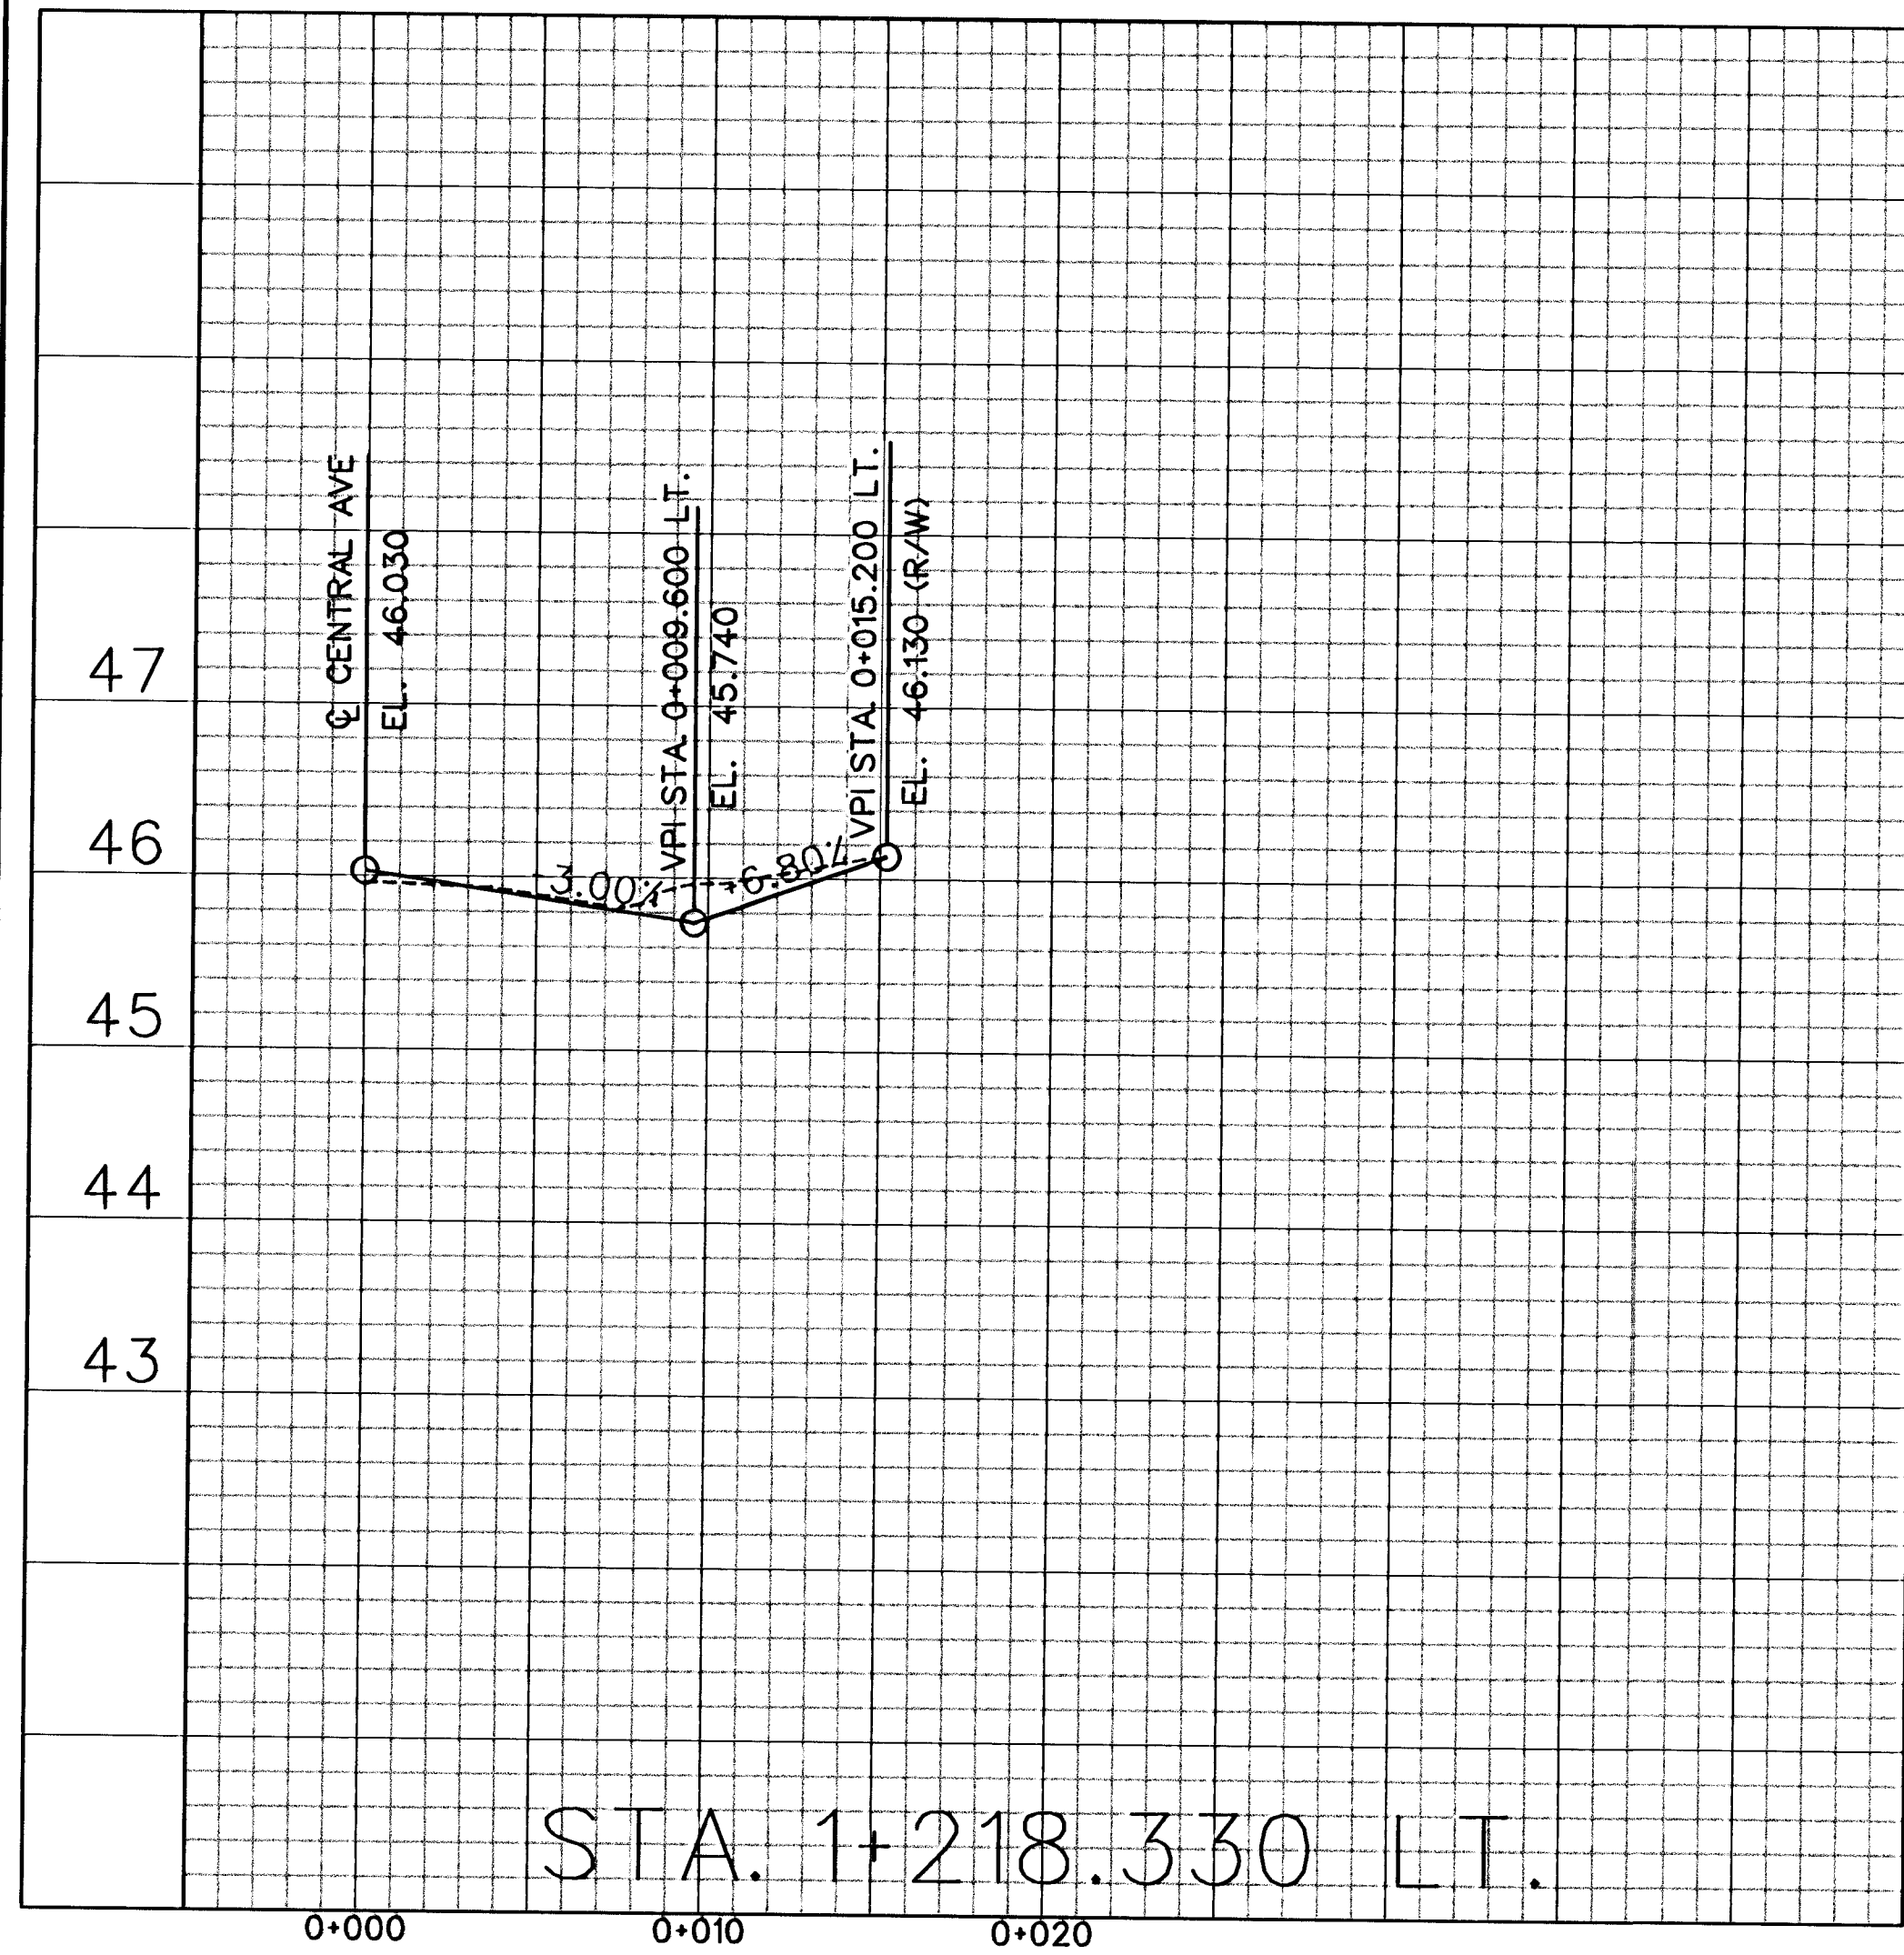

PROFILE
DRIVEWAYS

TRANSYSTEMS
245 North Waco, Suite 420
Wichita, Kansas 67208

DESIGNED **B.A.L.**
CHECKED **J.R.L.**
SCALE **scale**

DATE **3/1/02**
SHEET NO. **22**