
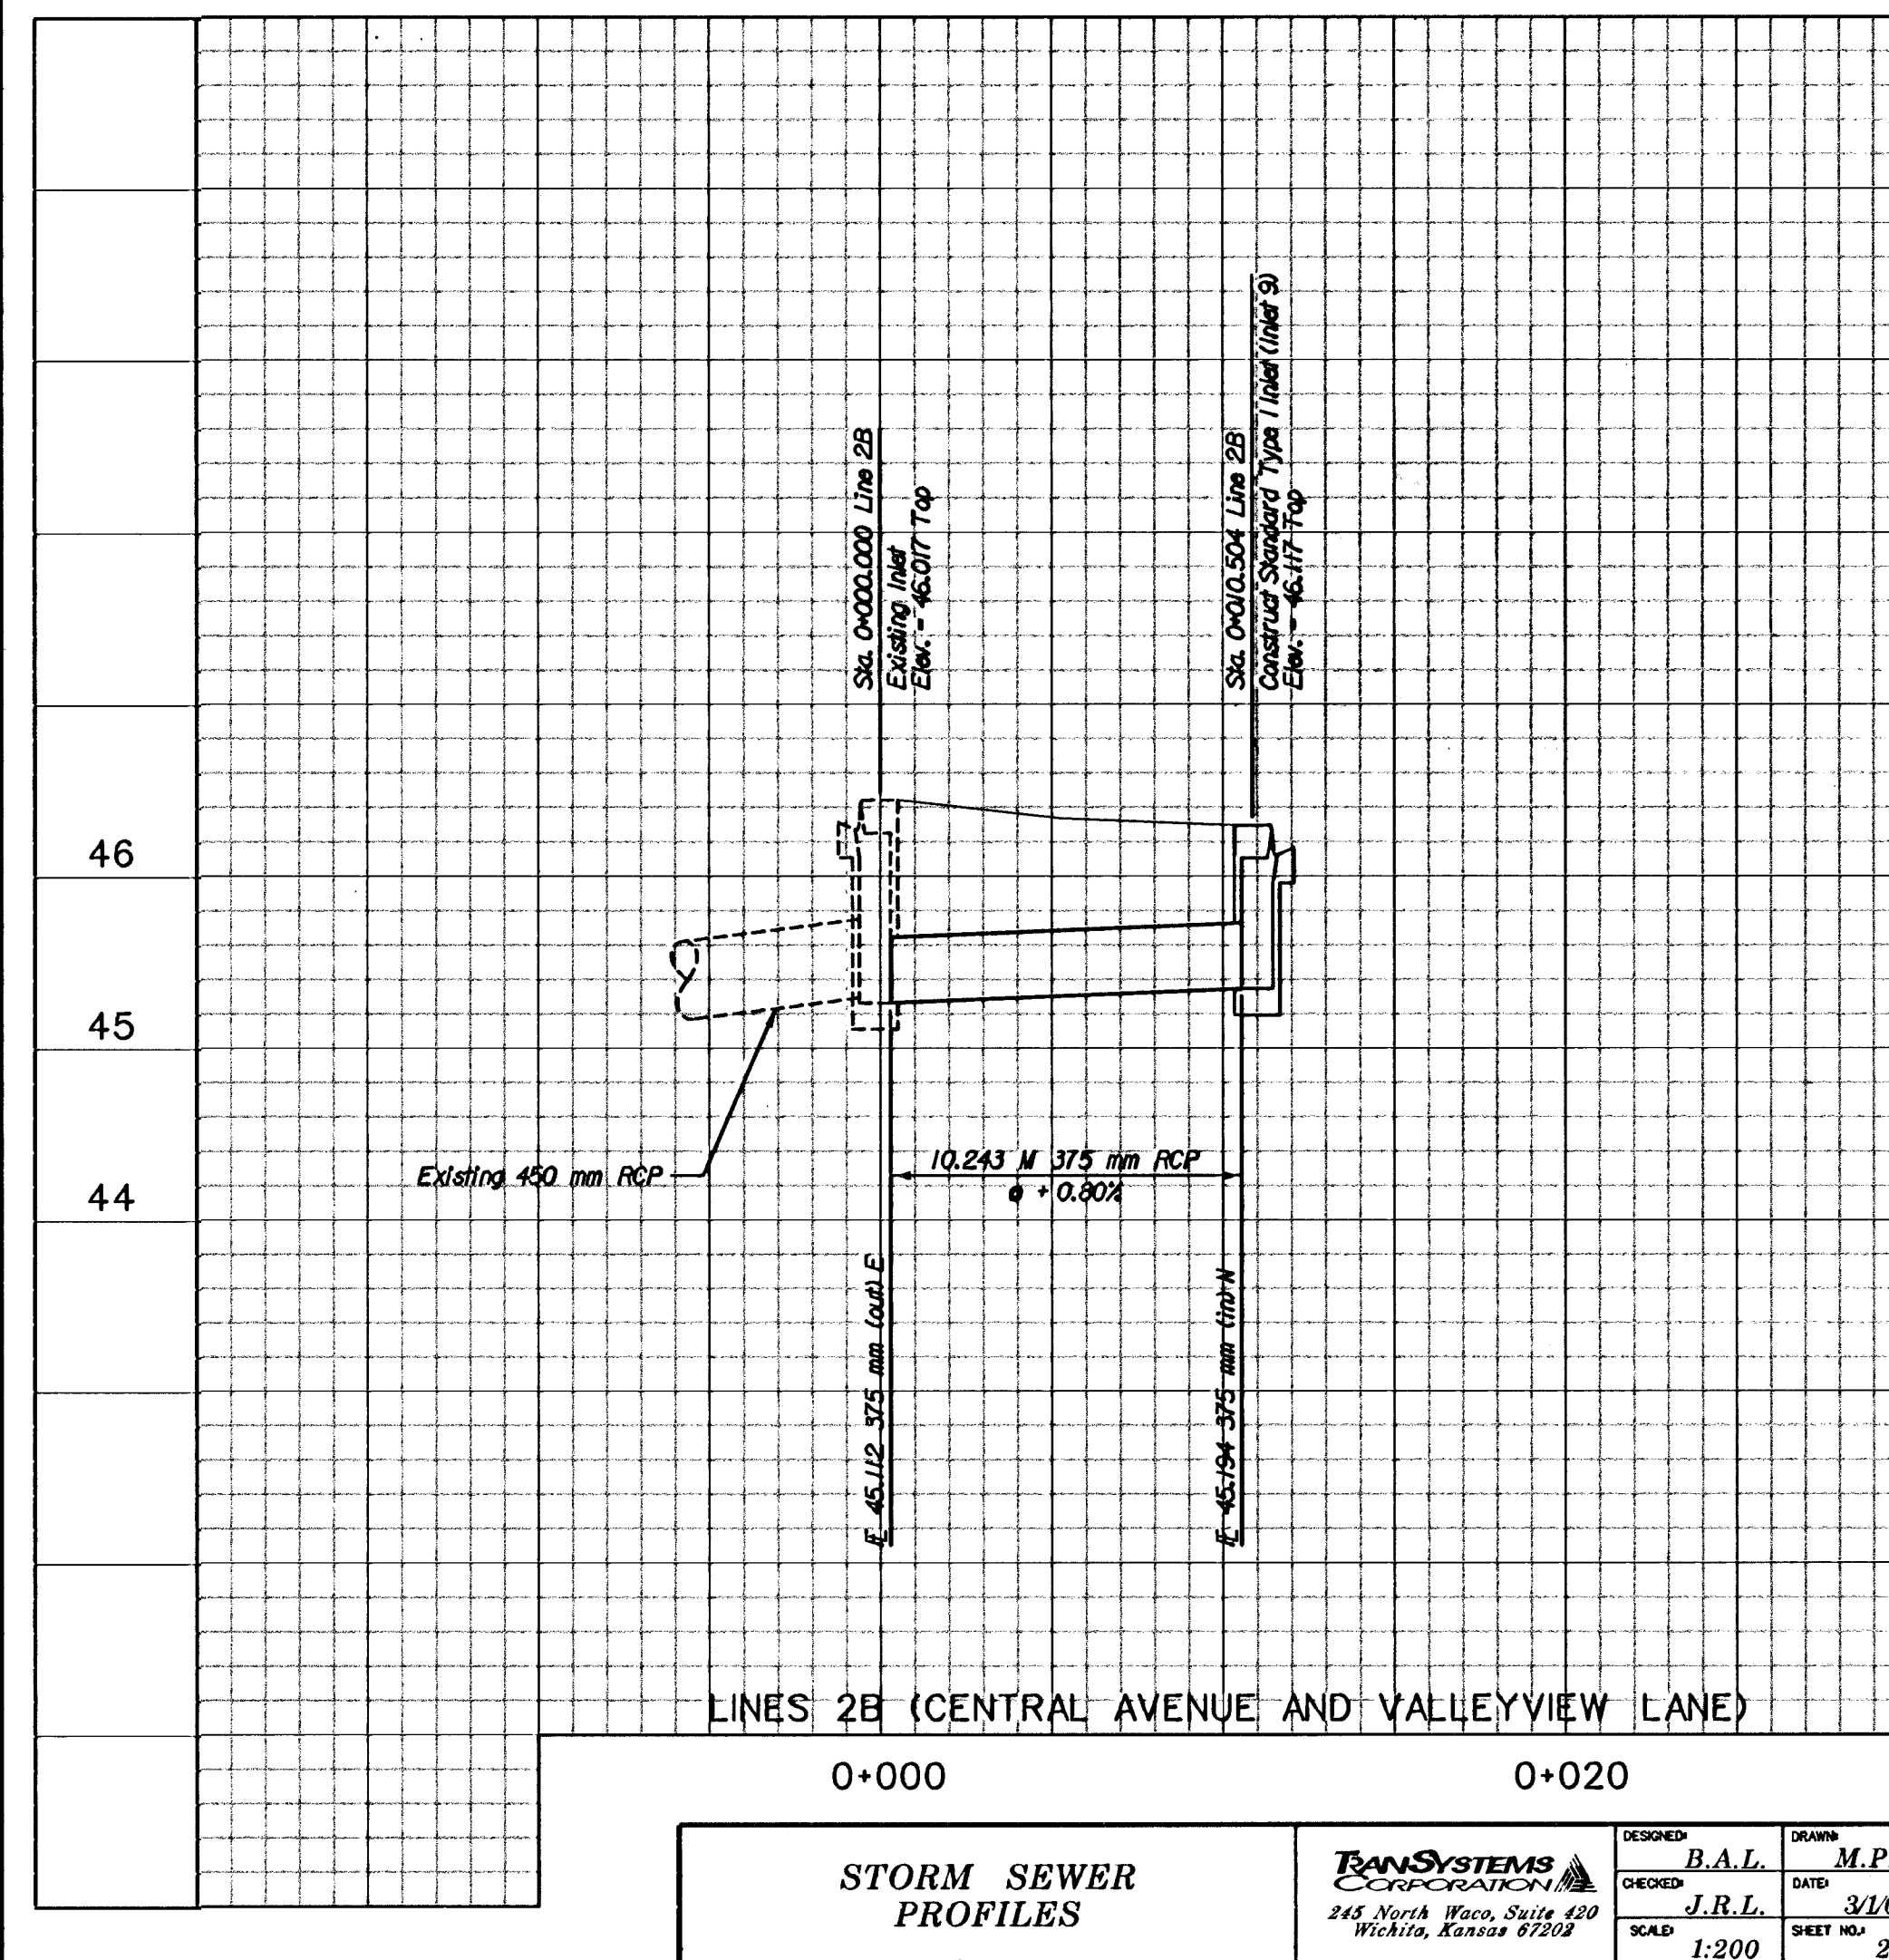
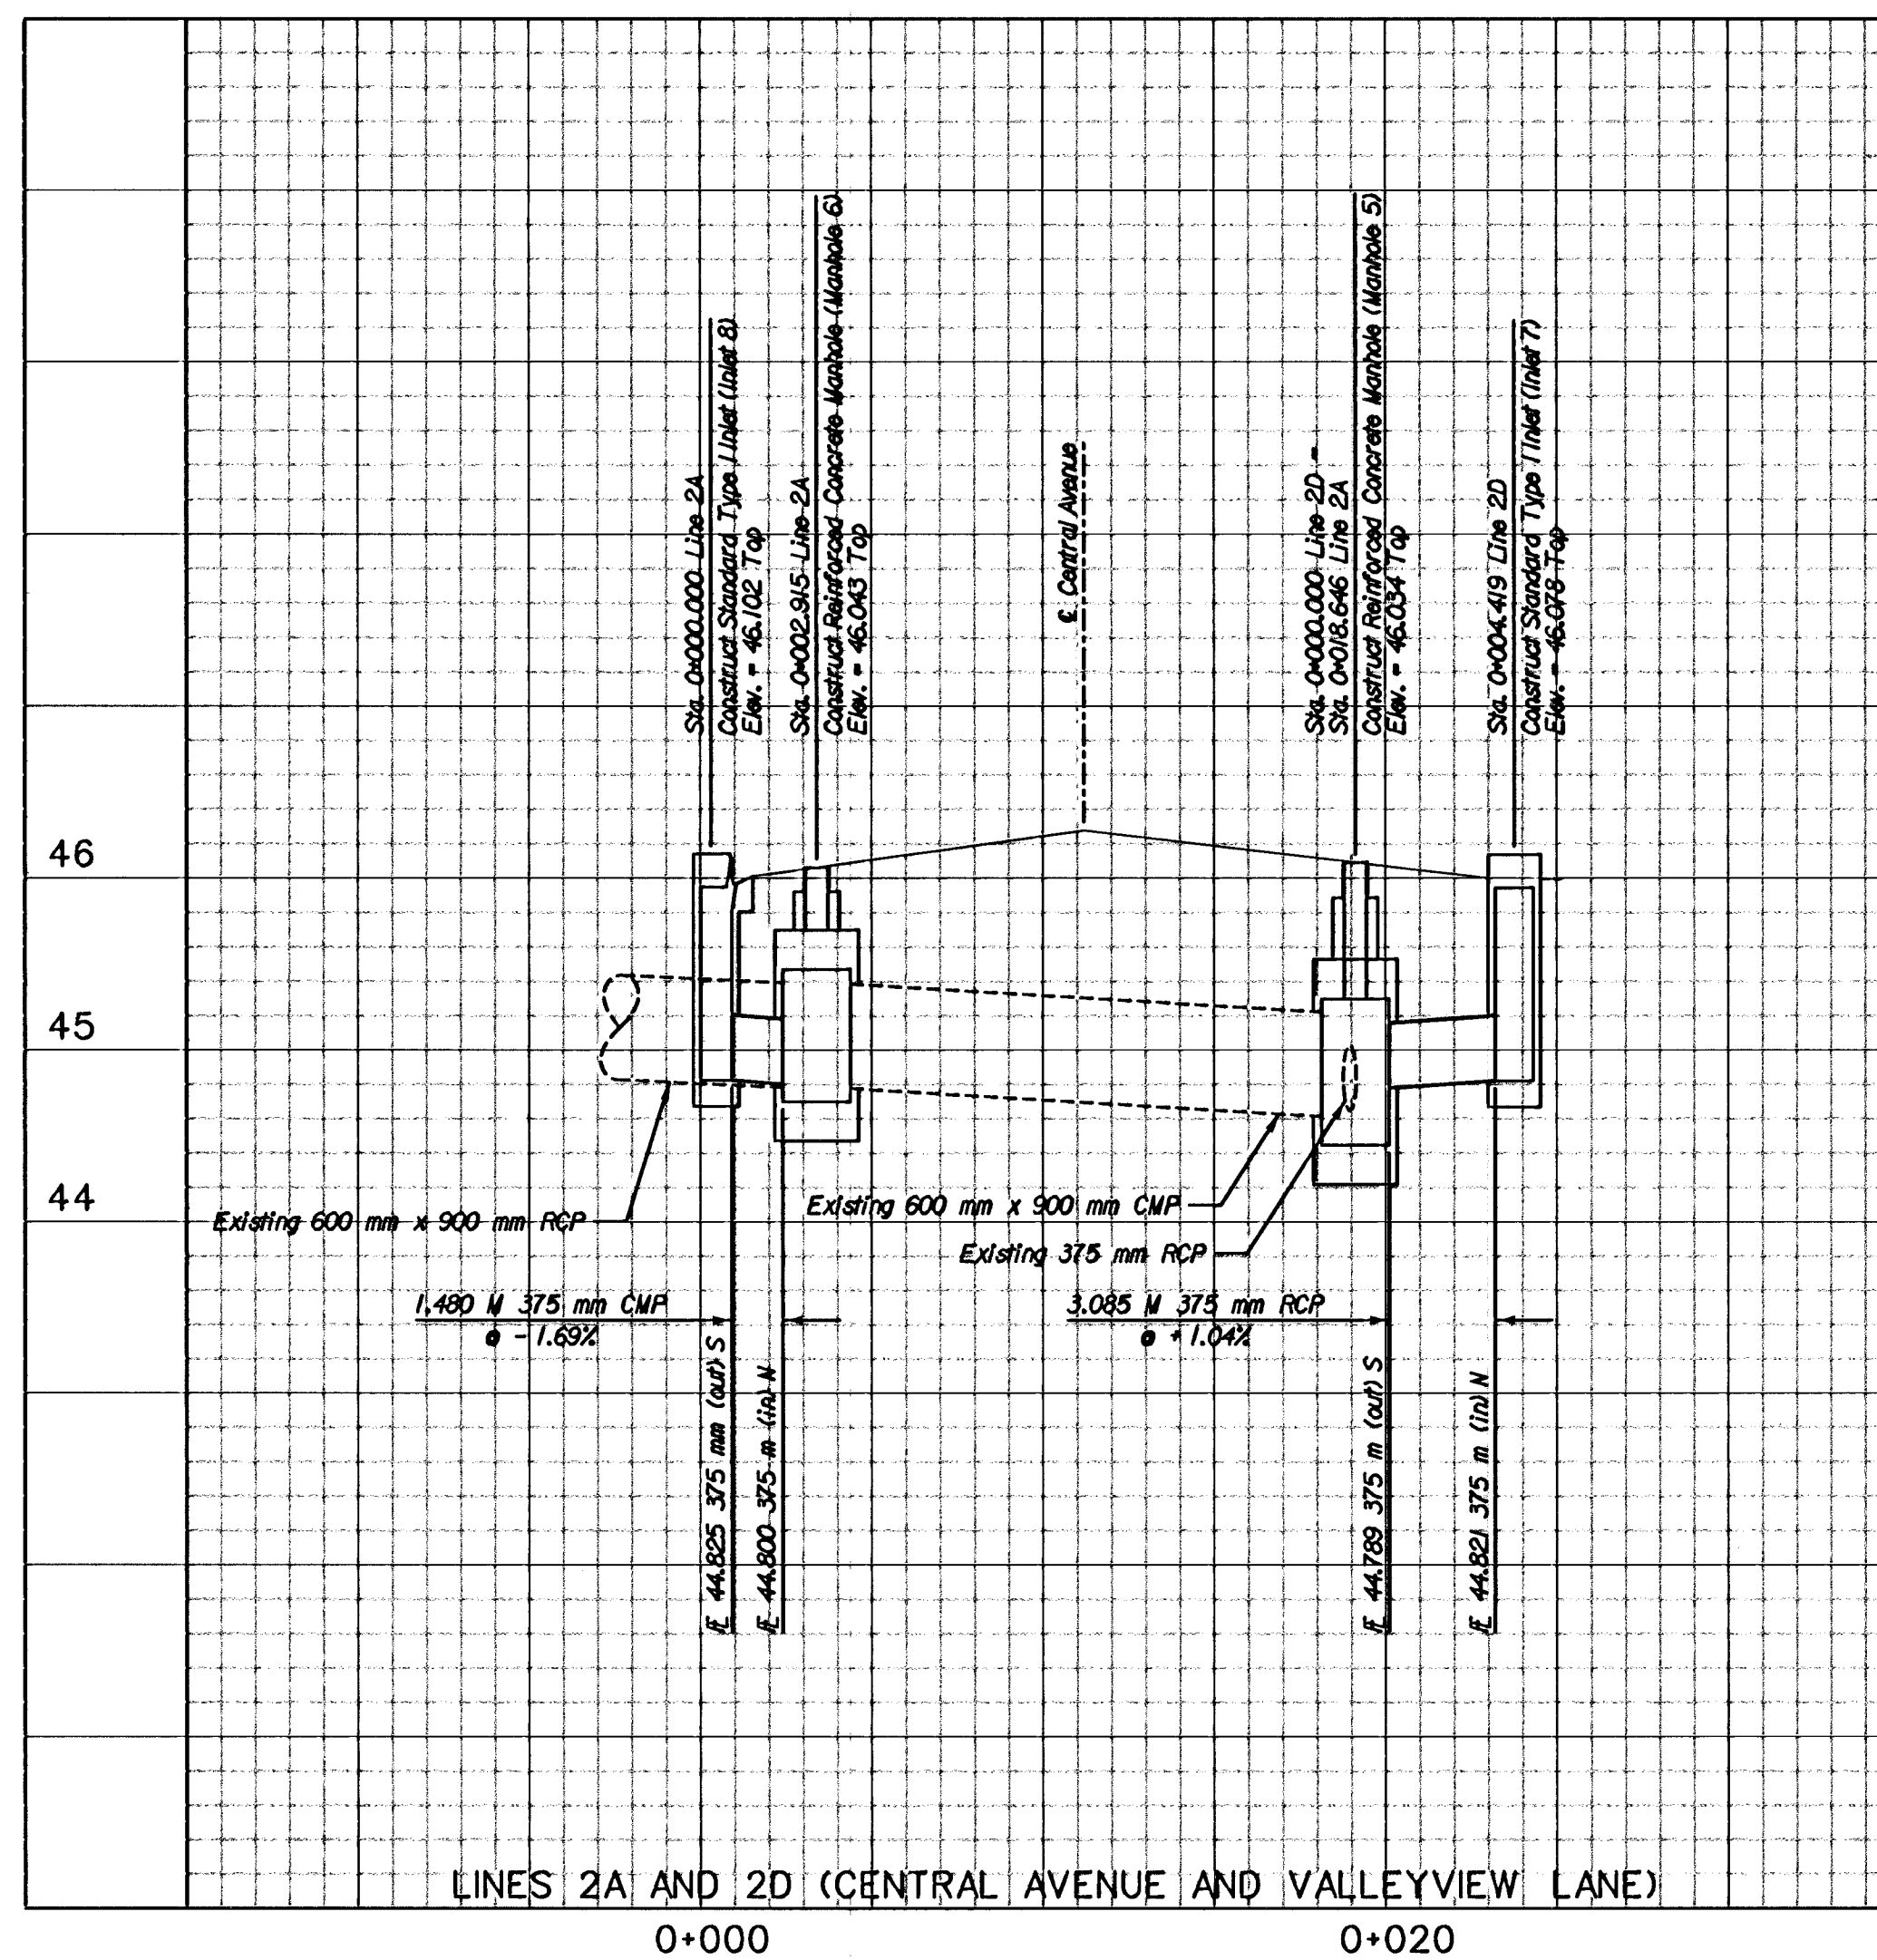
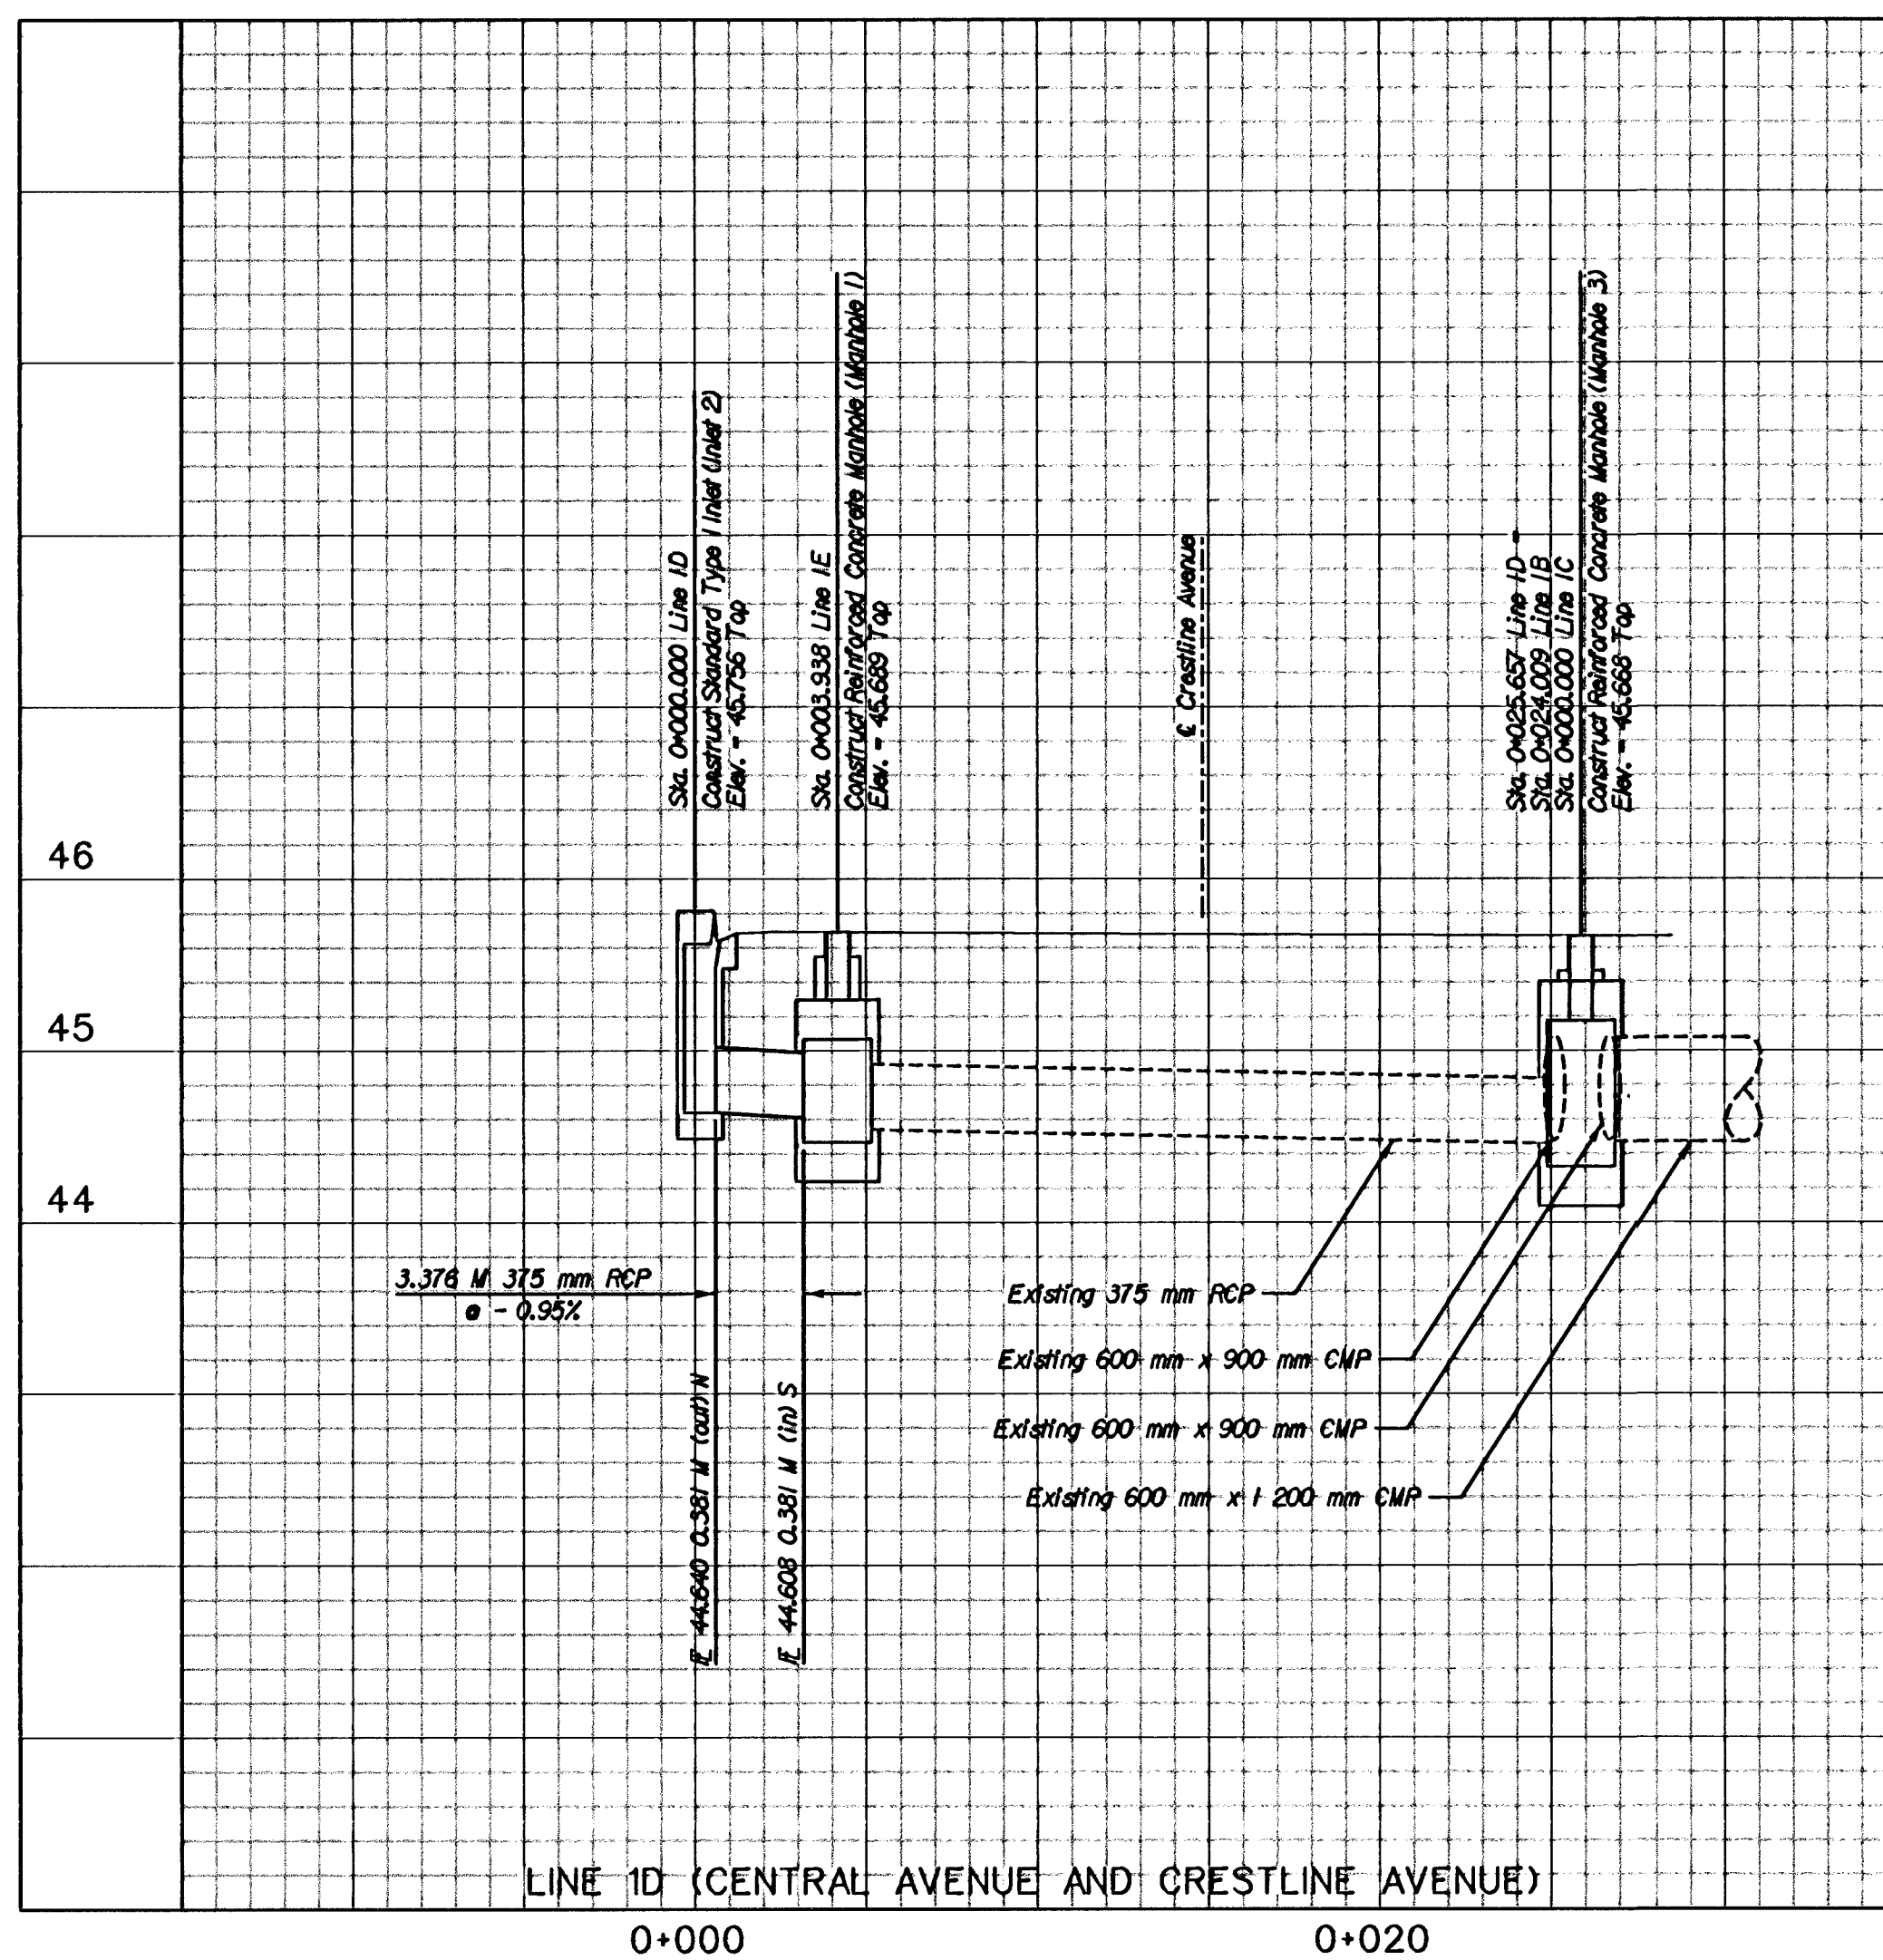
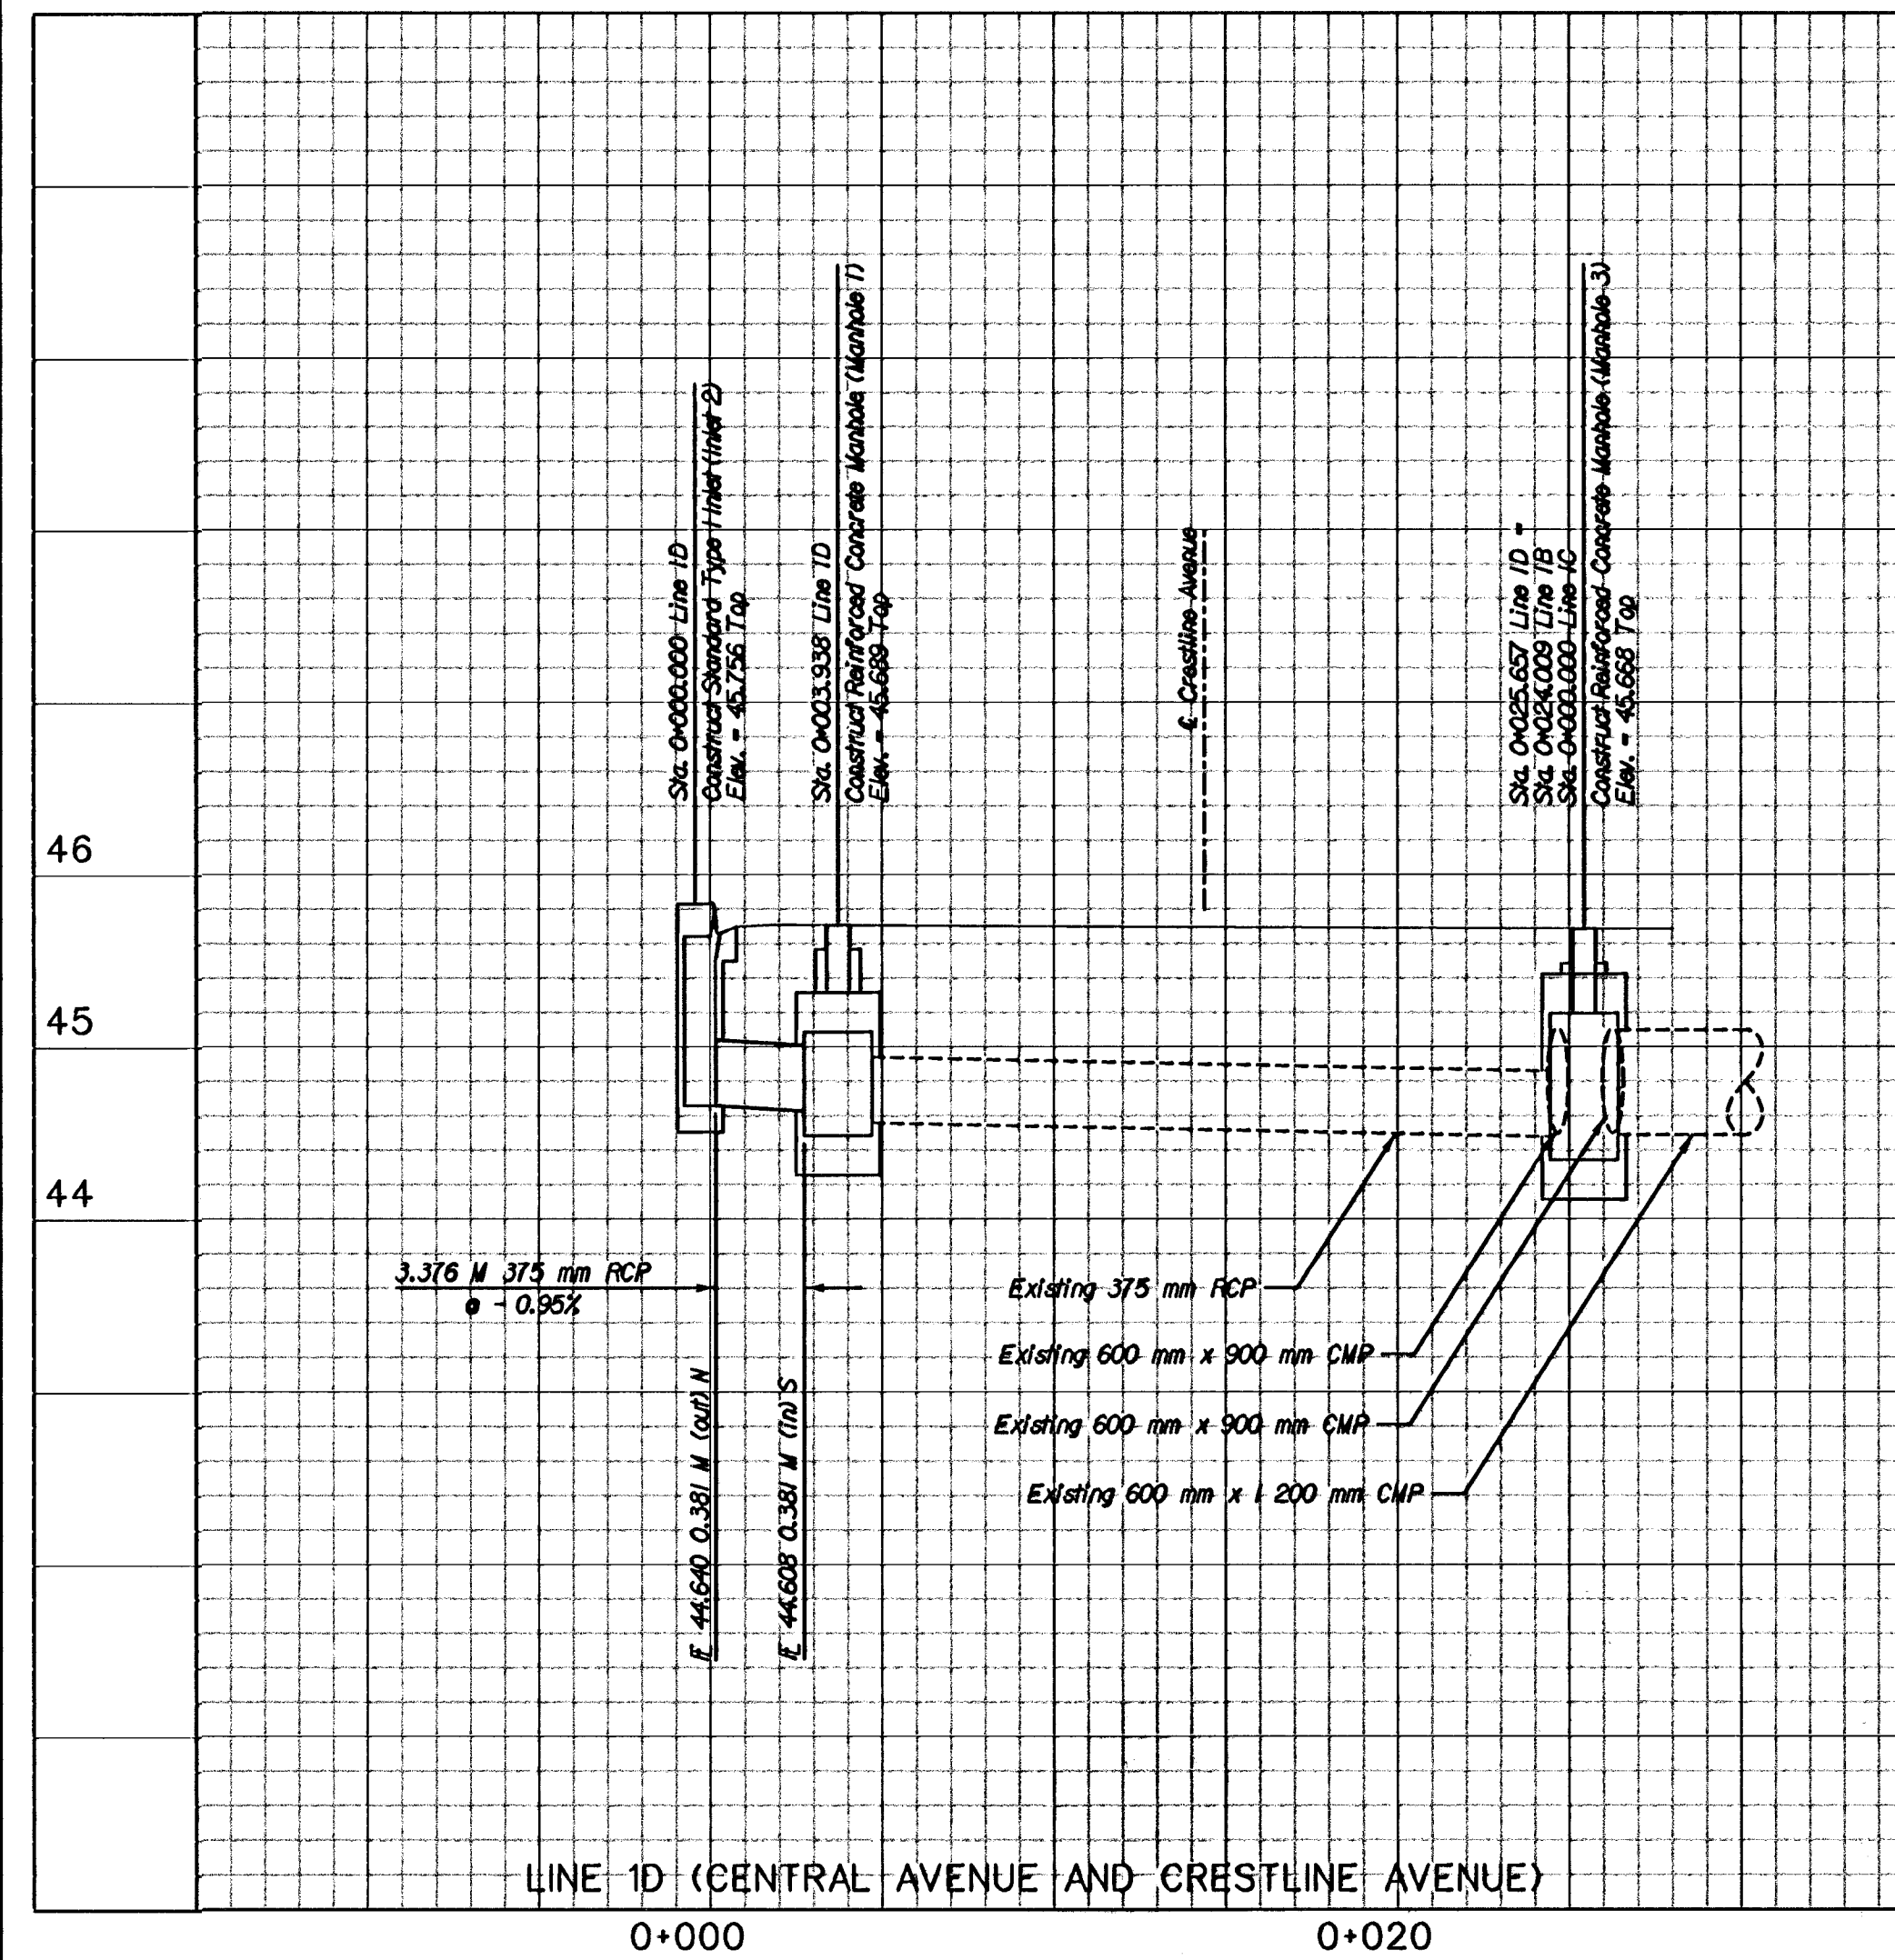
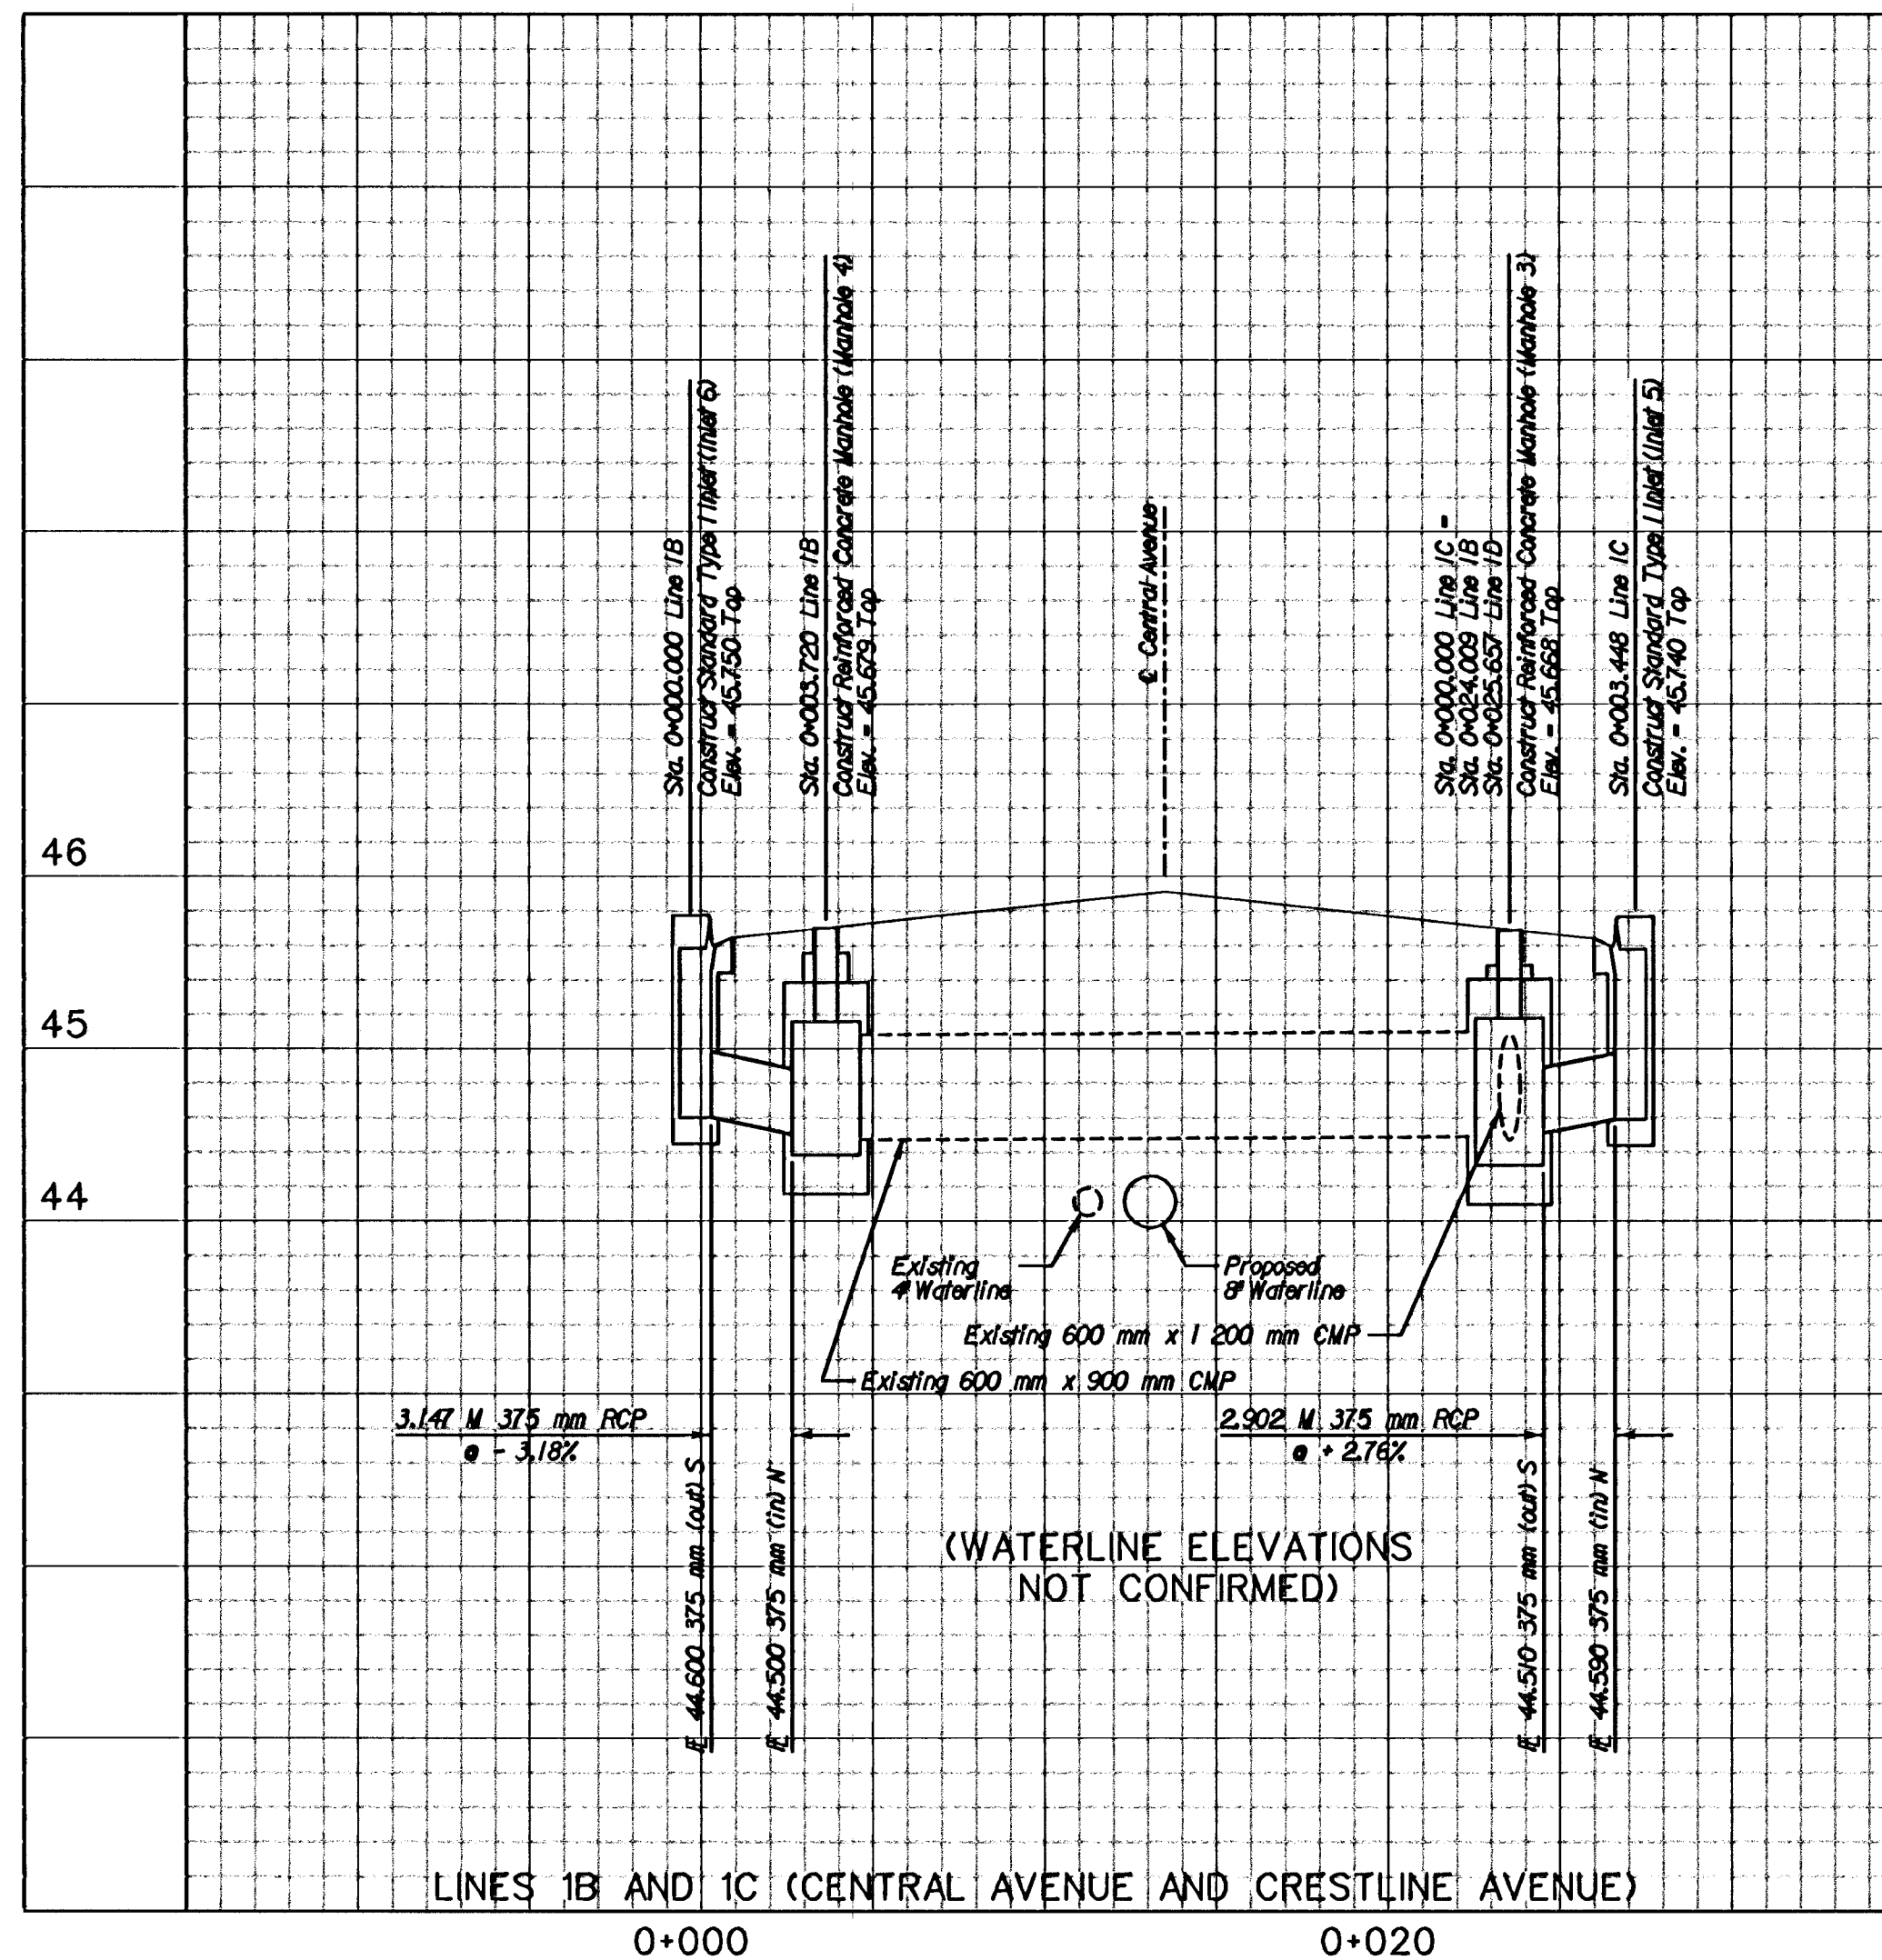


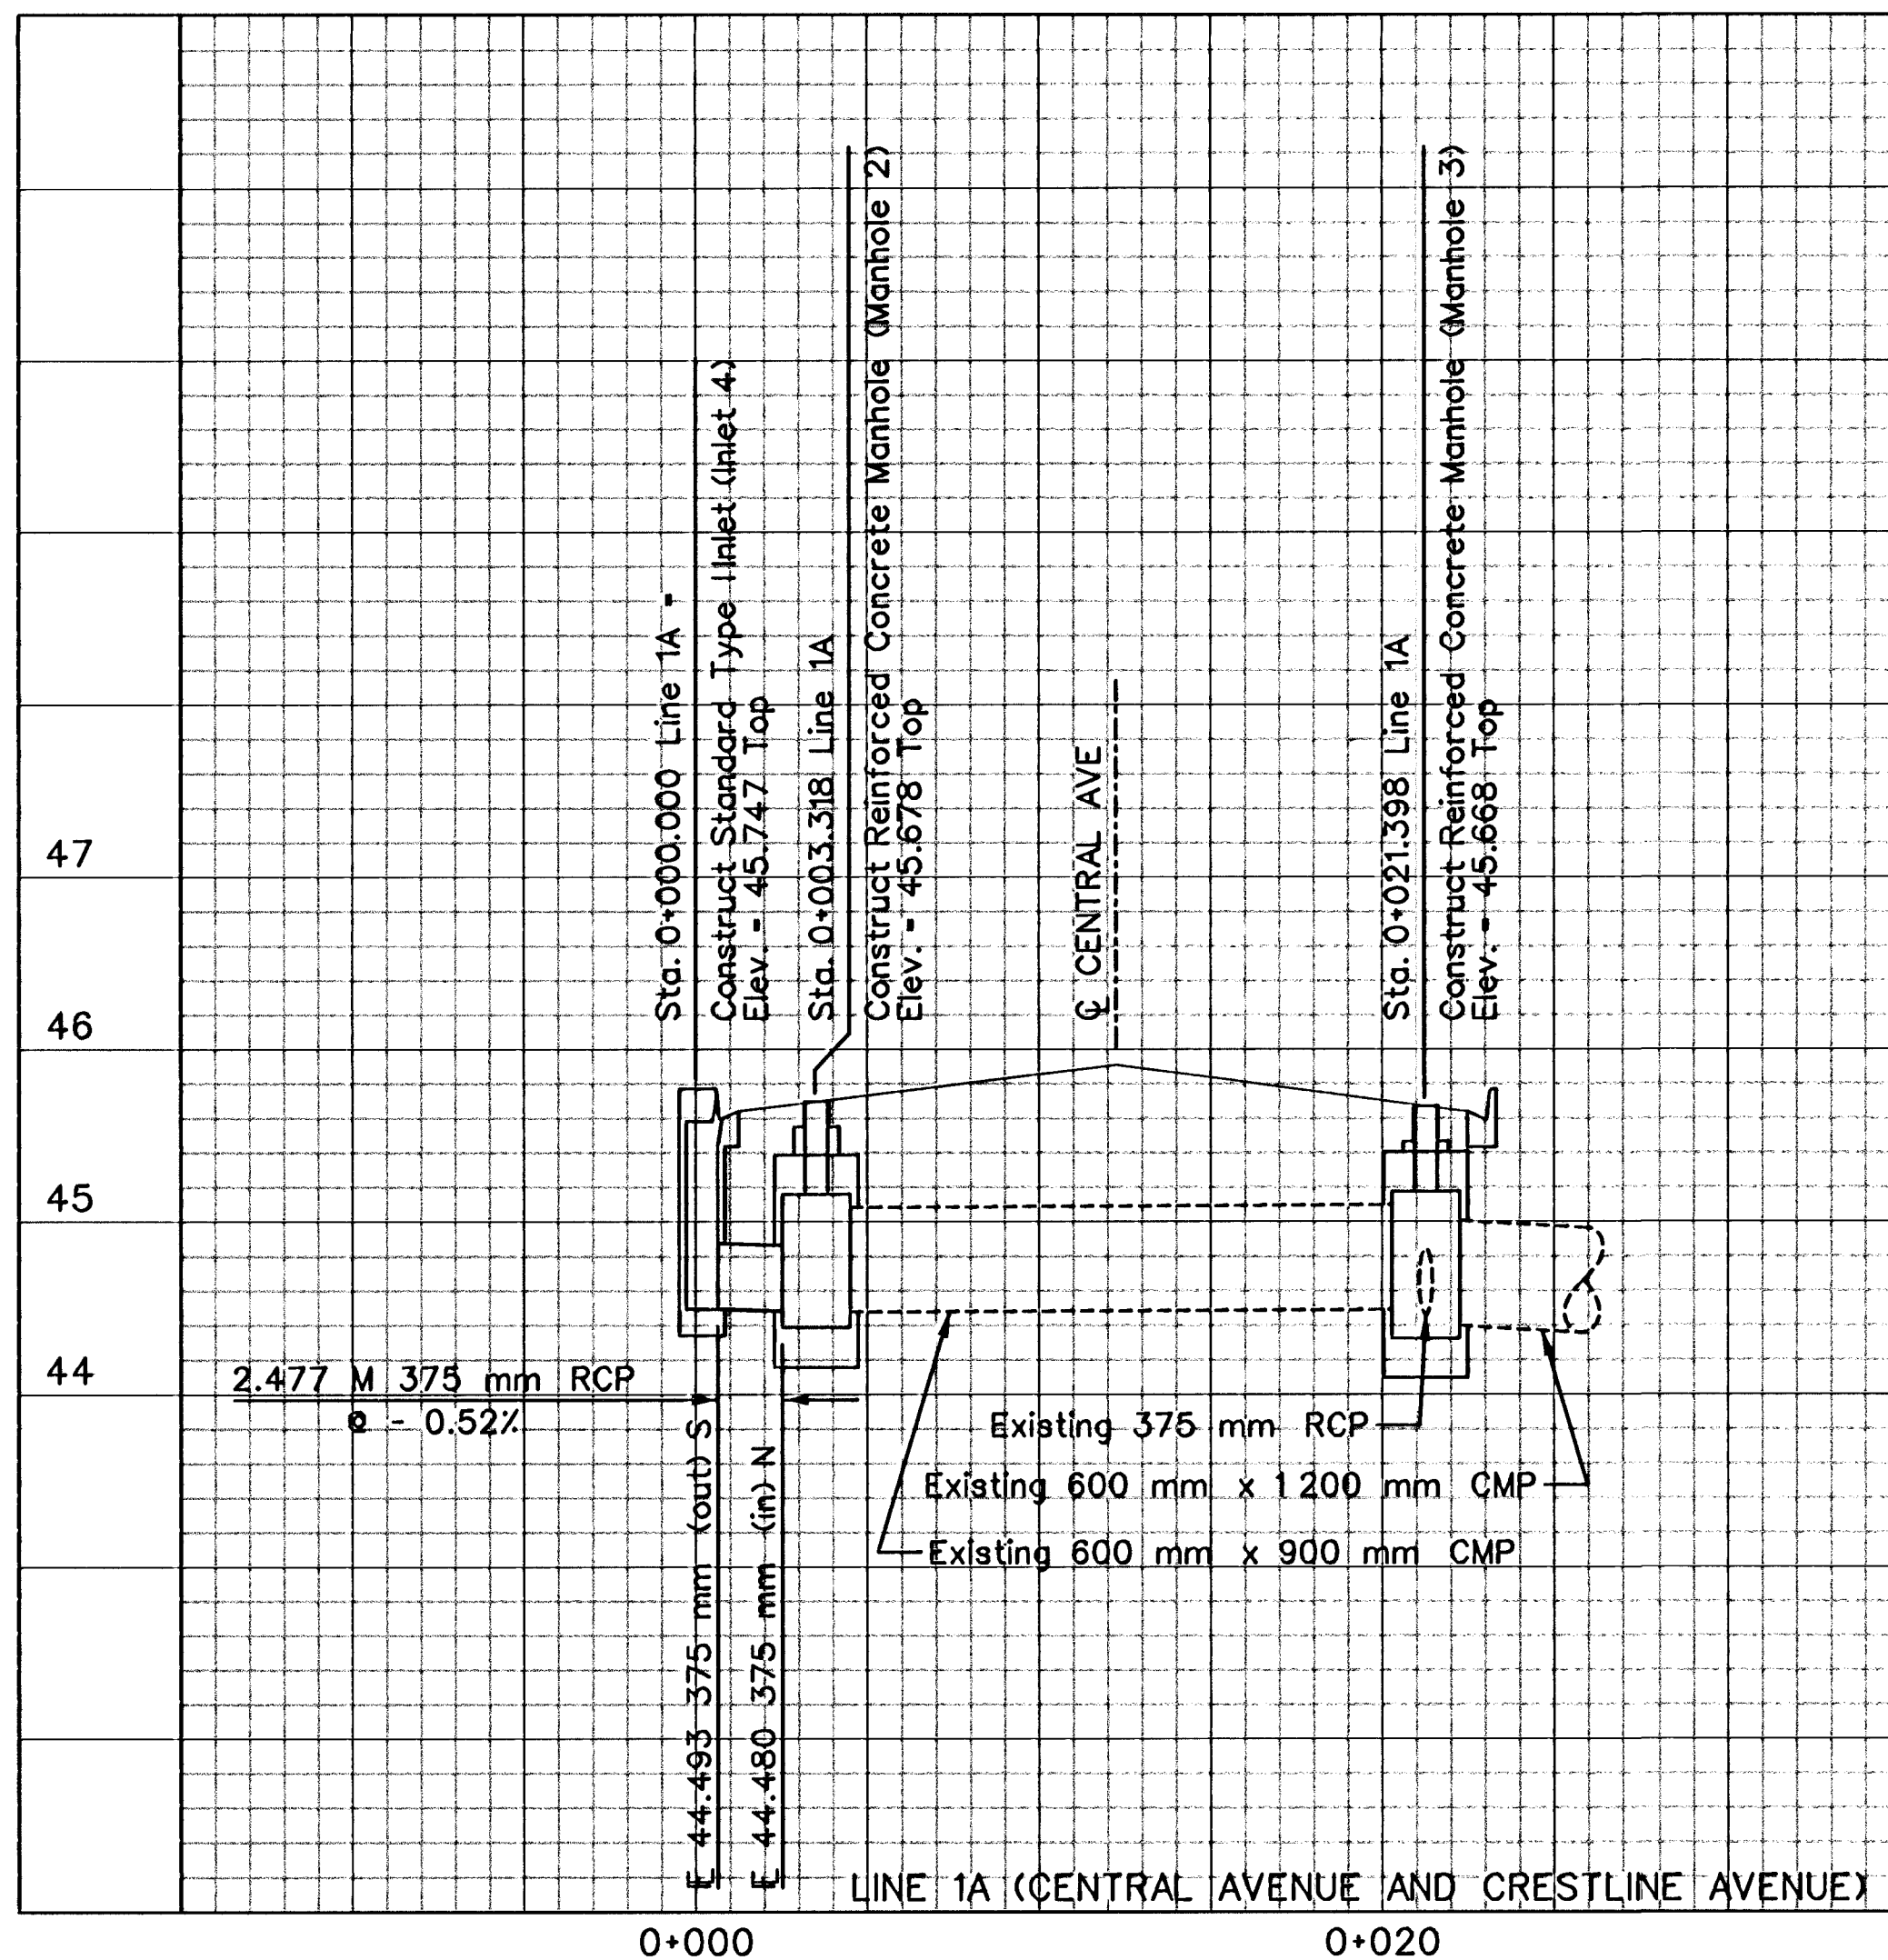

STORM SEWER
PROFILES