
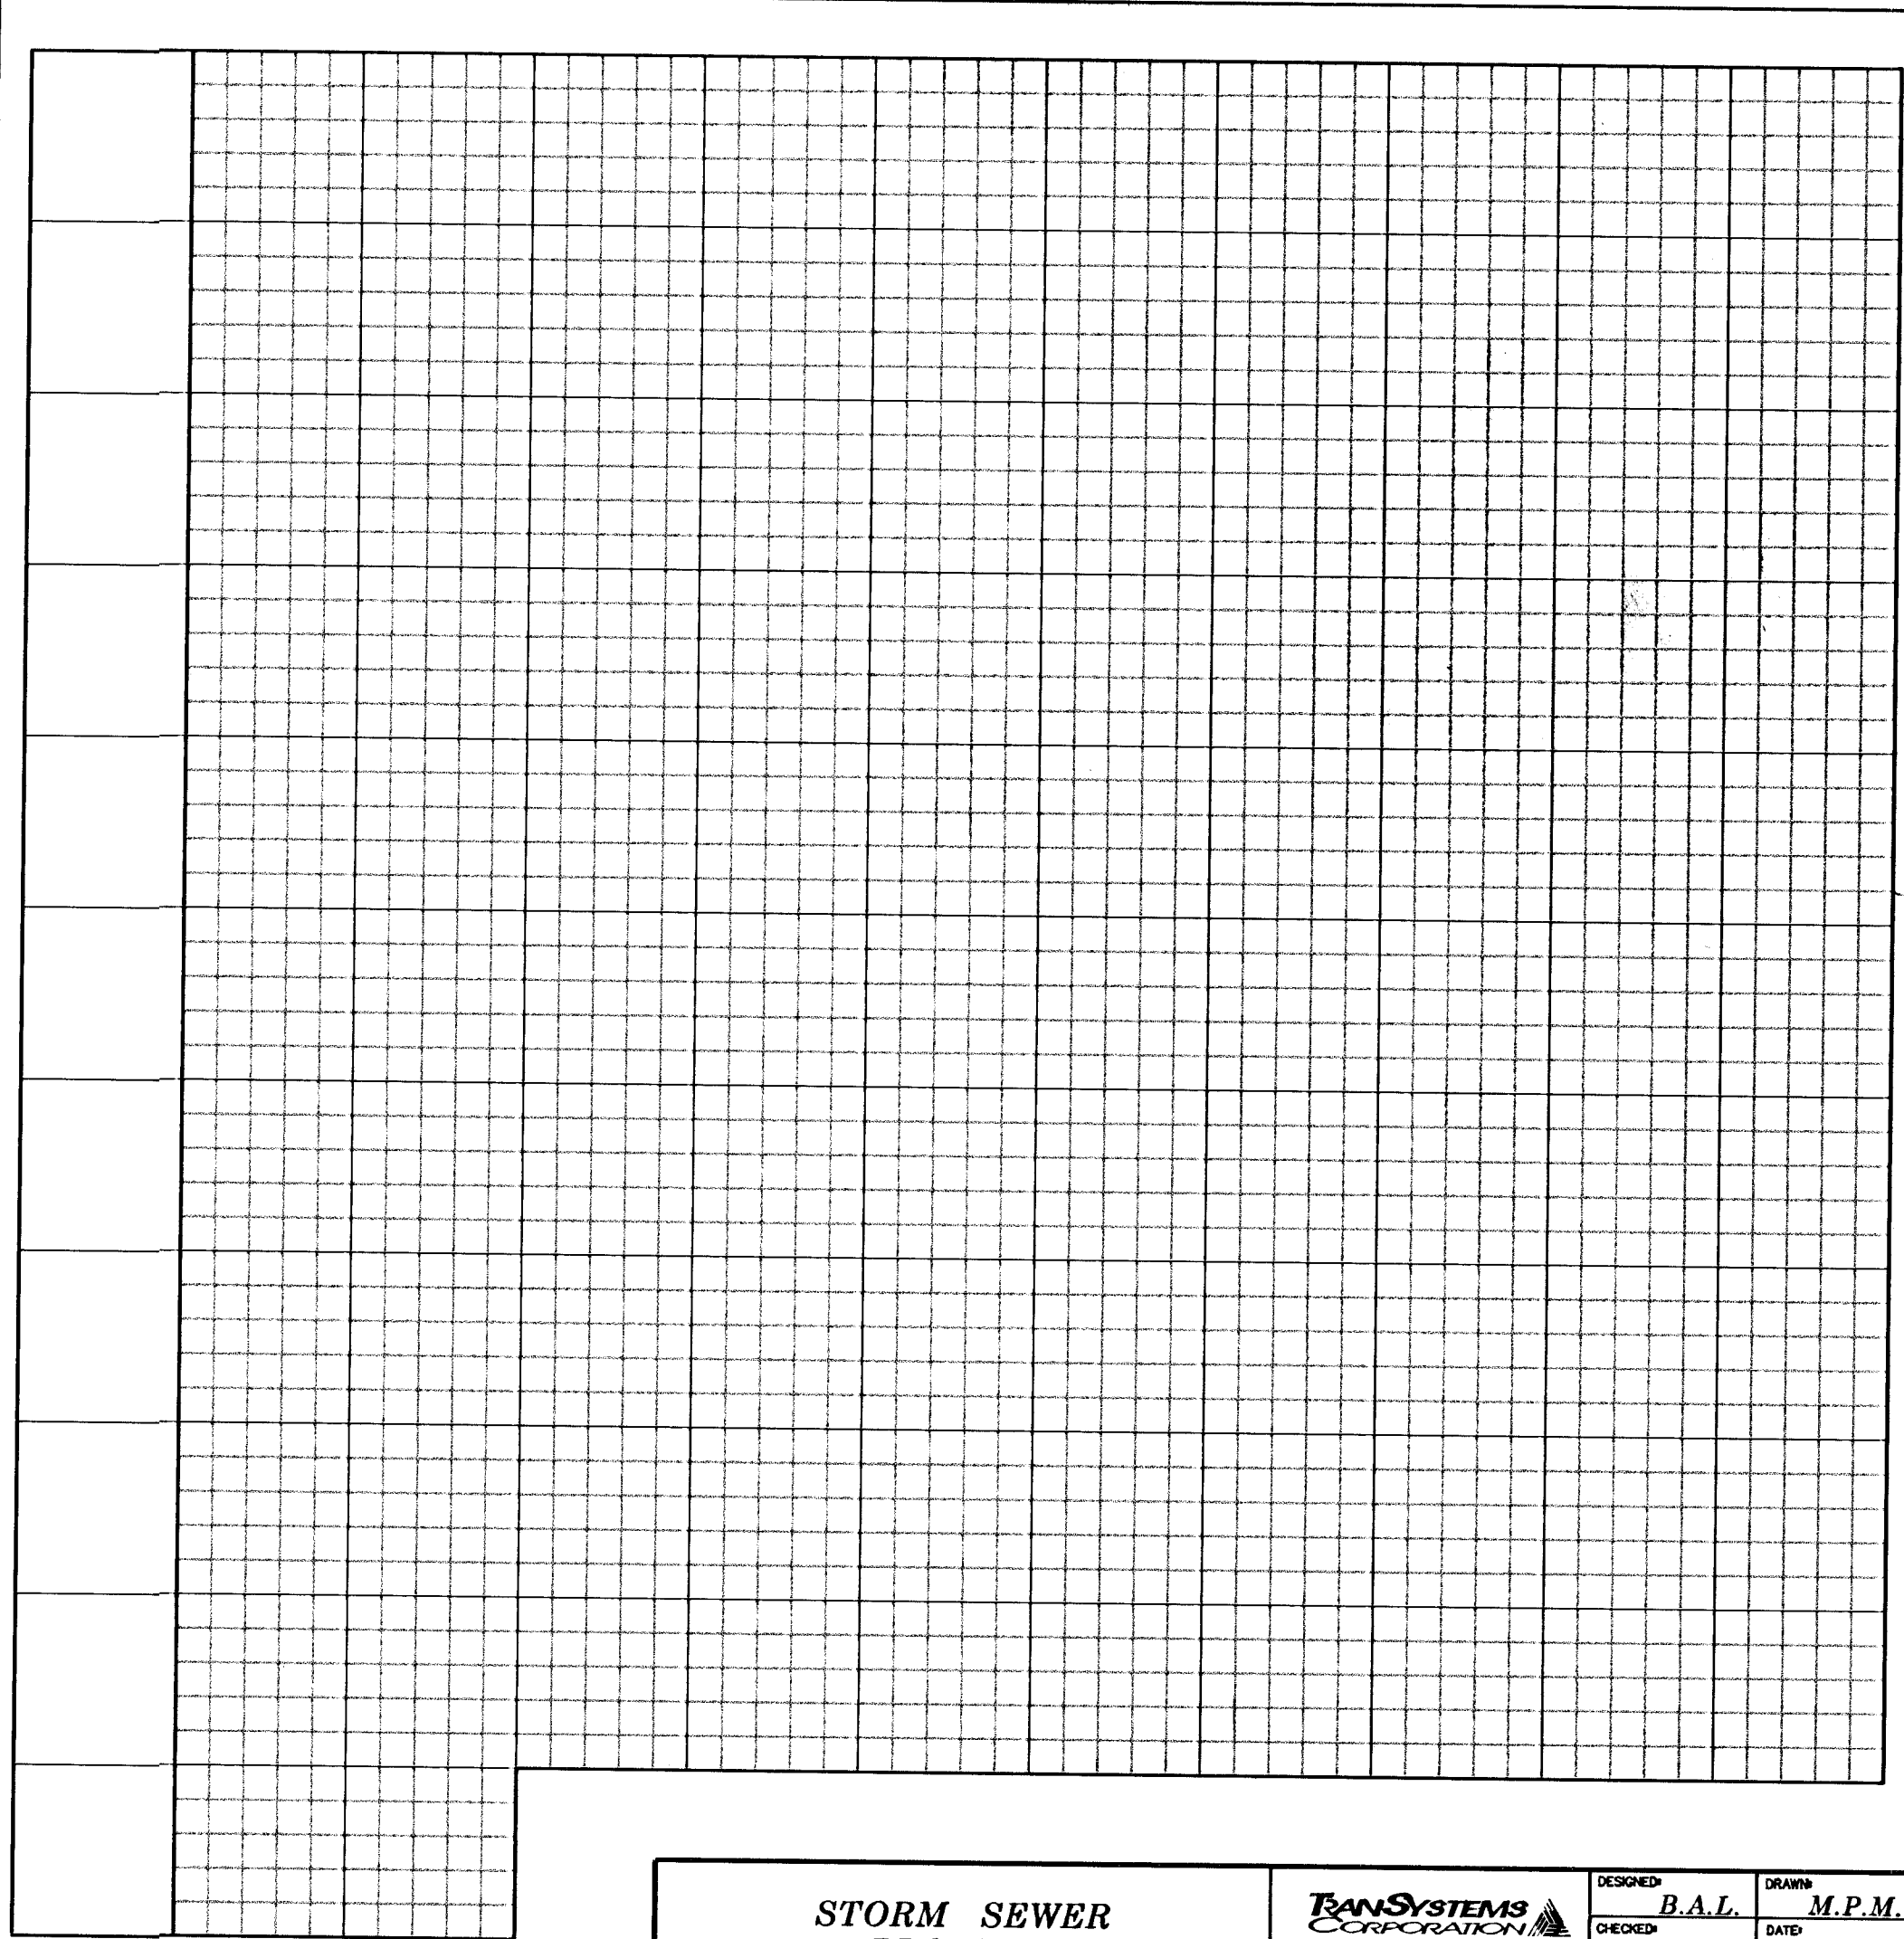
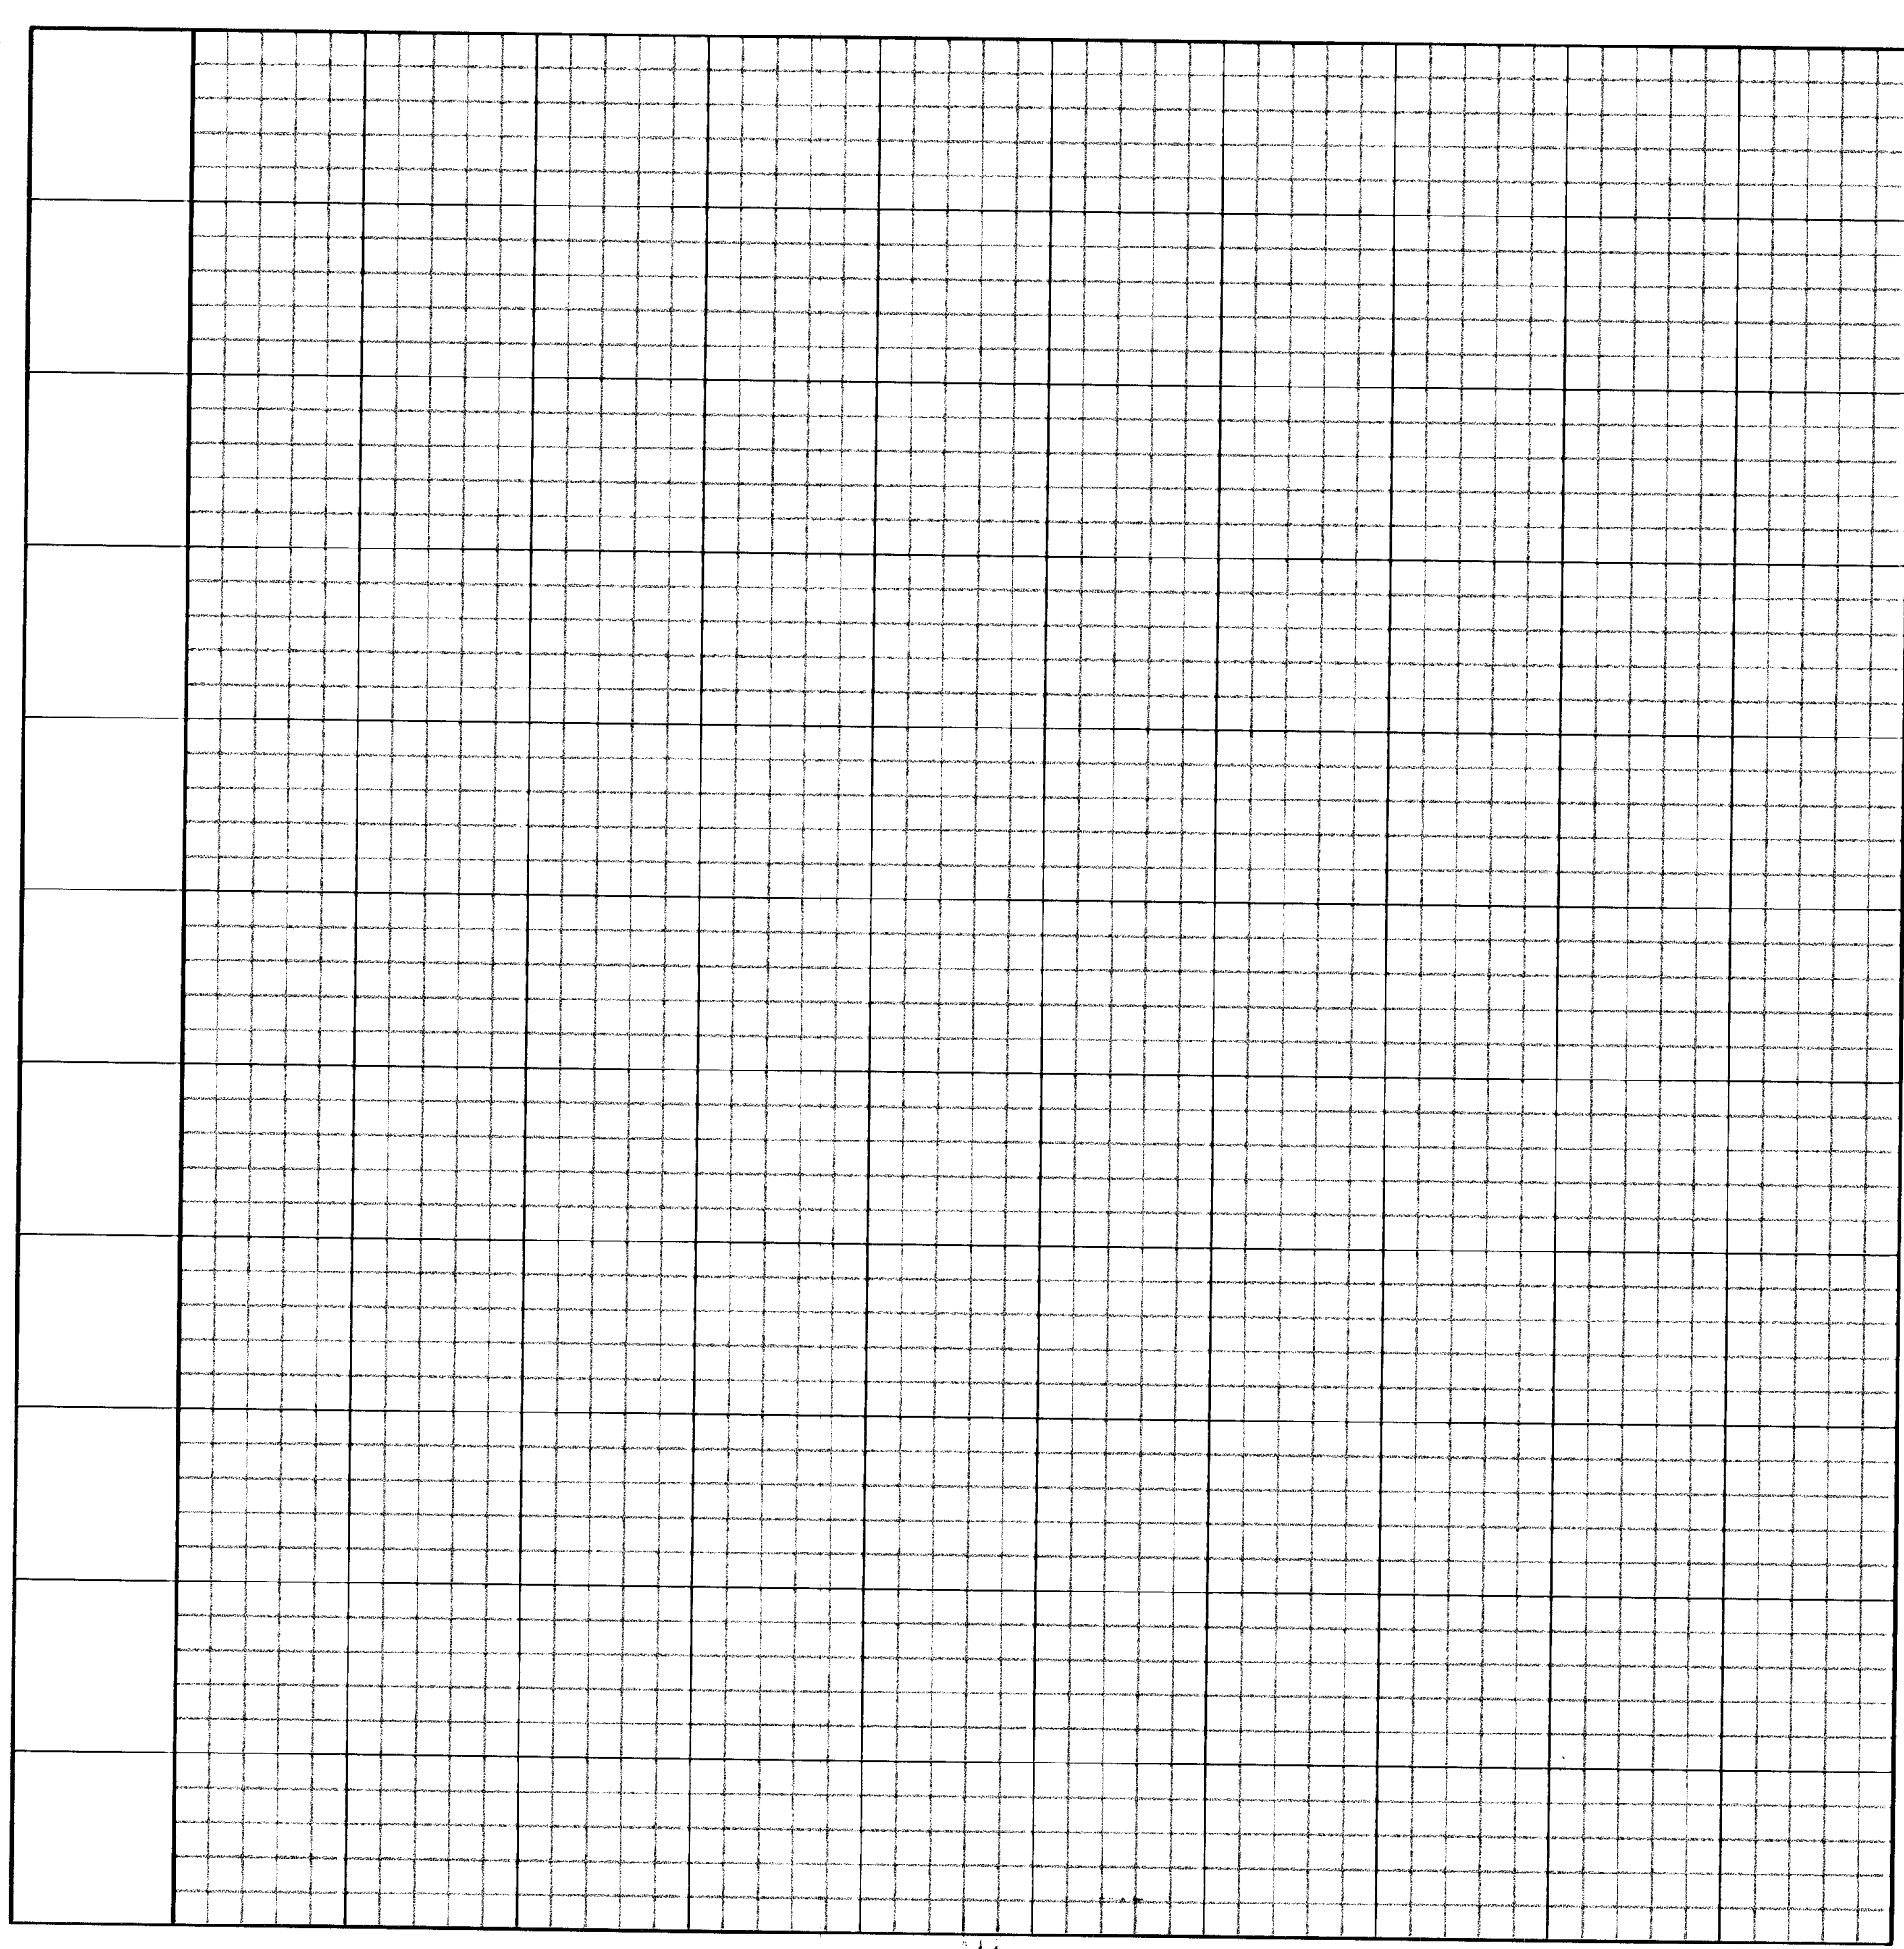
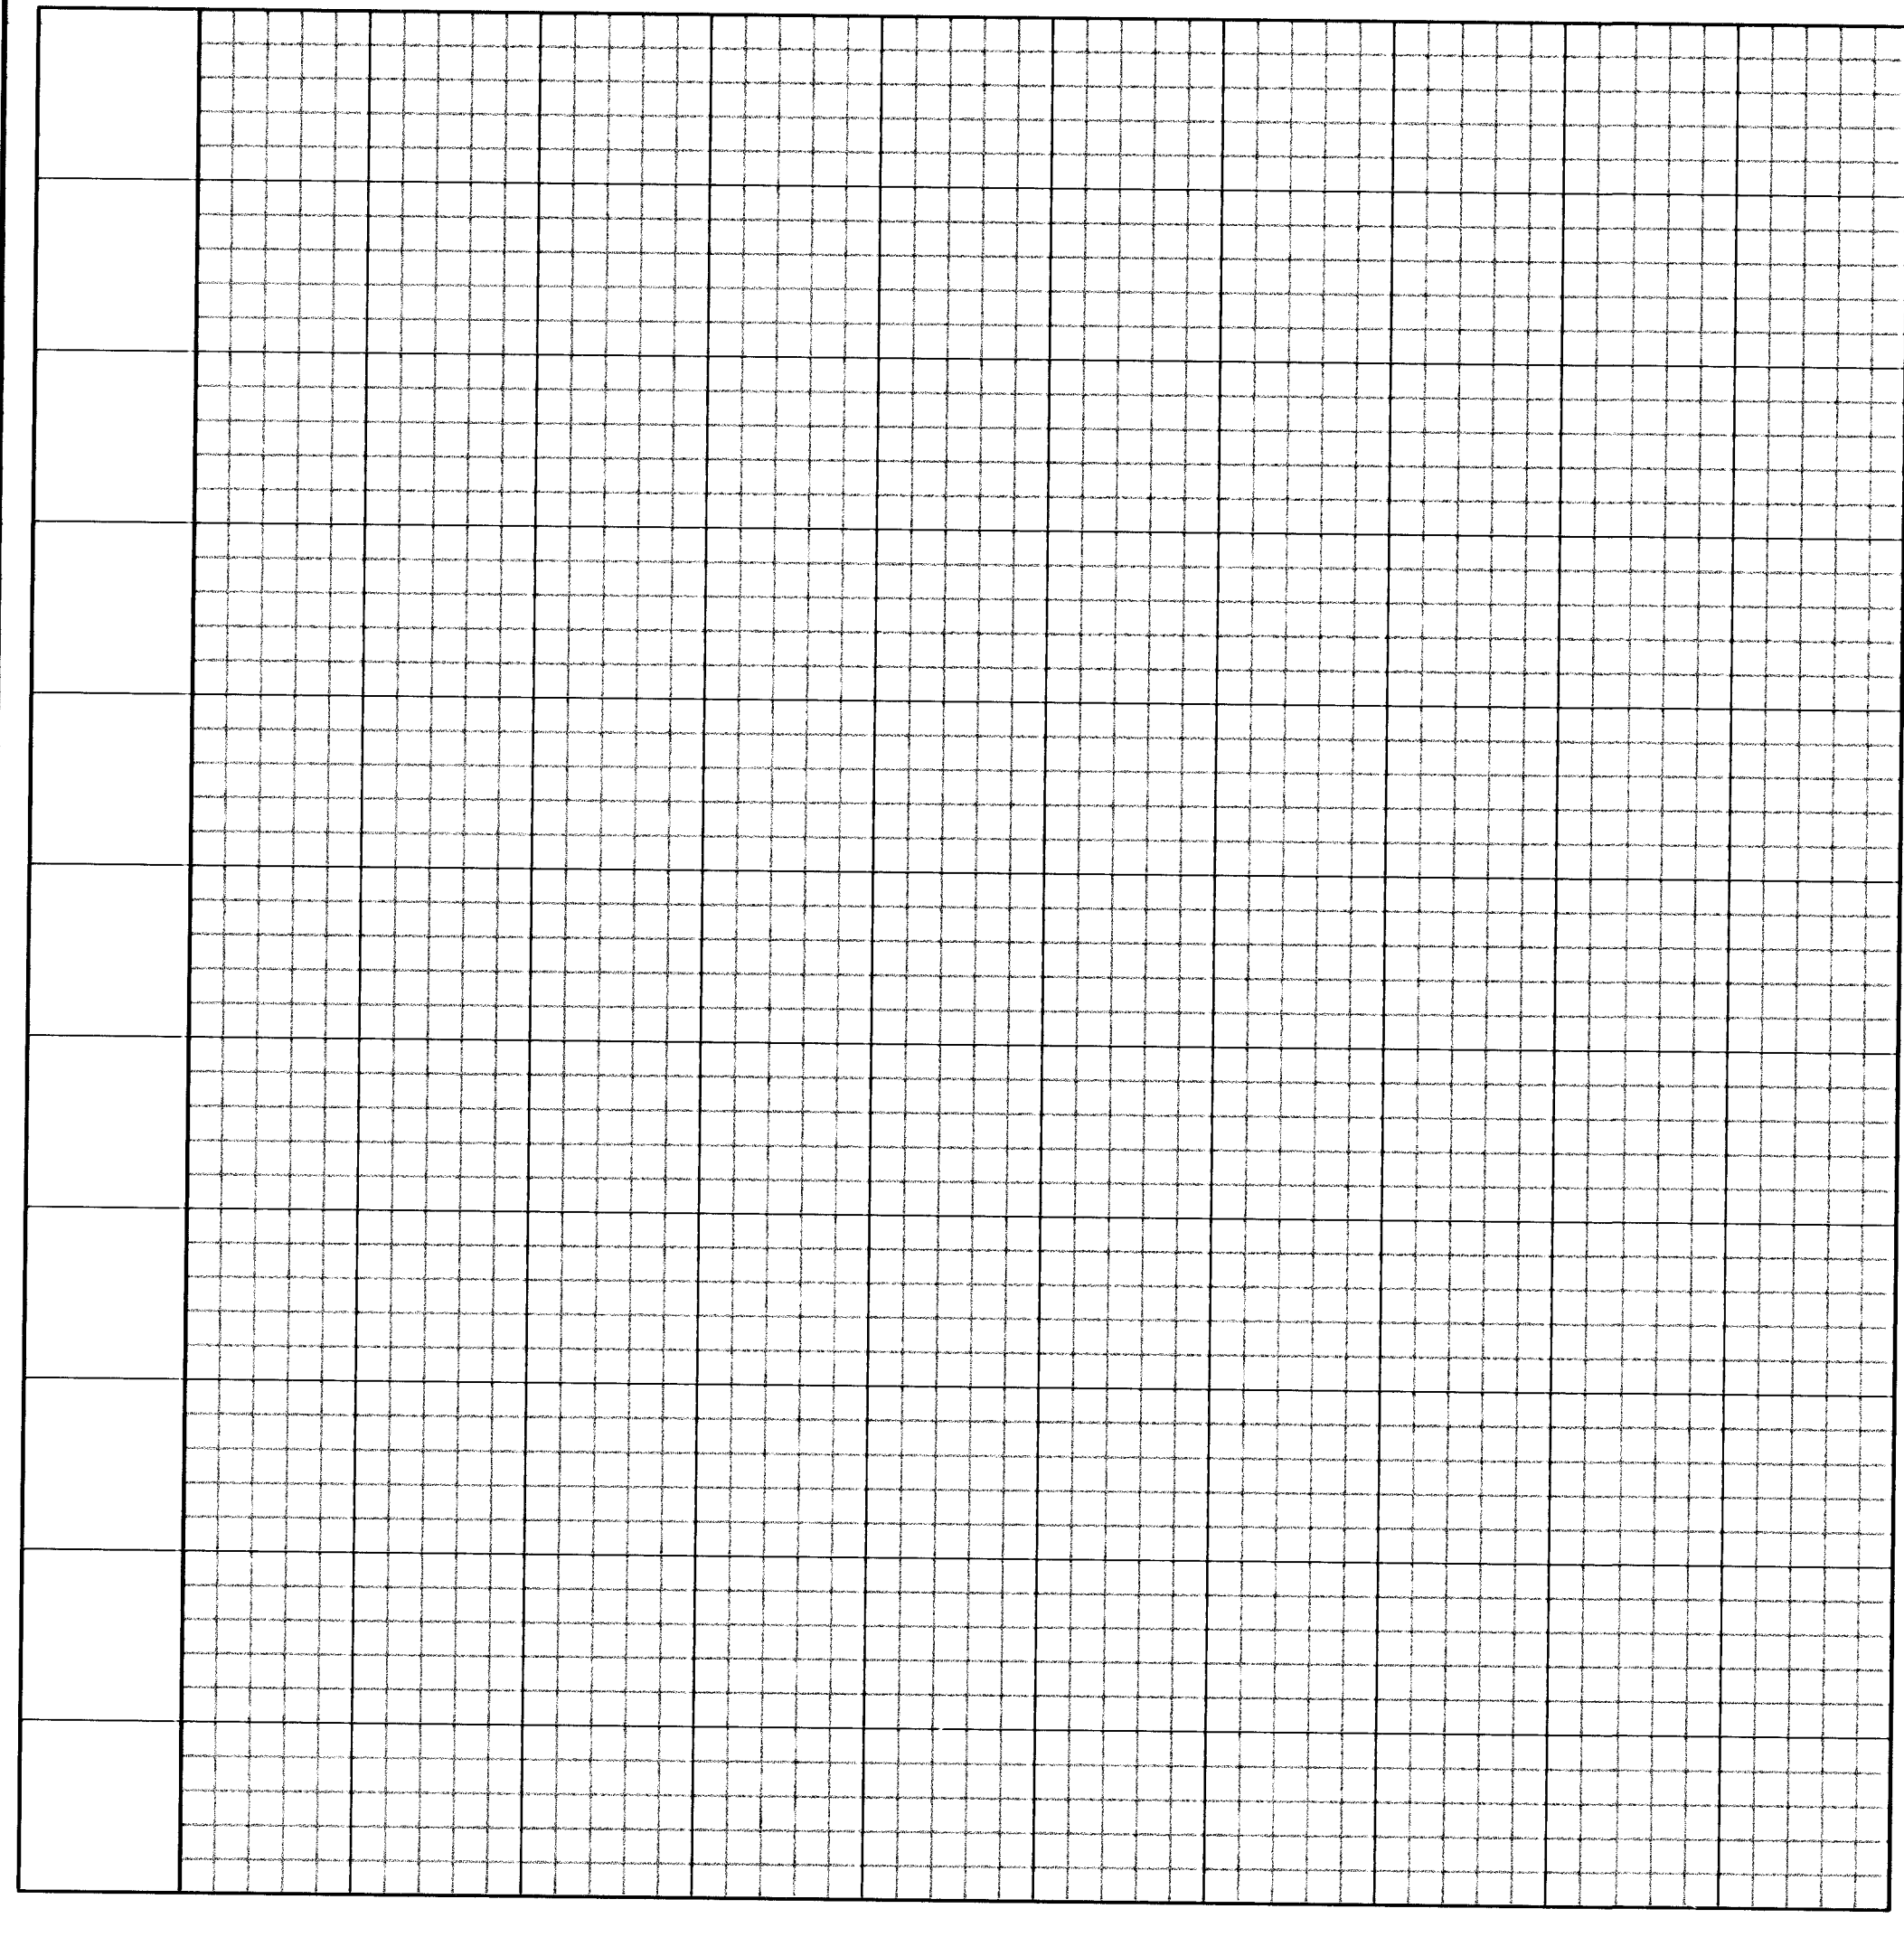
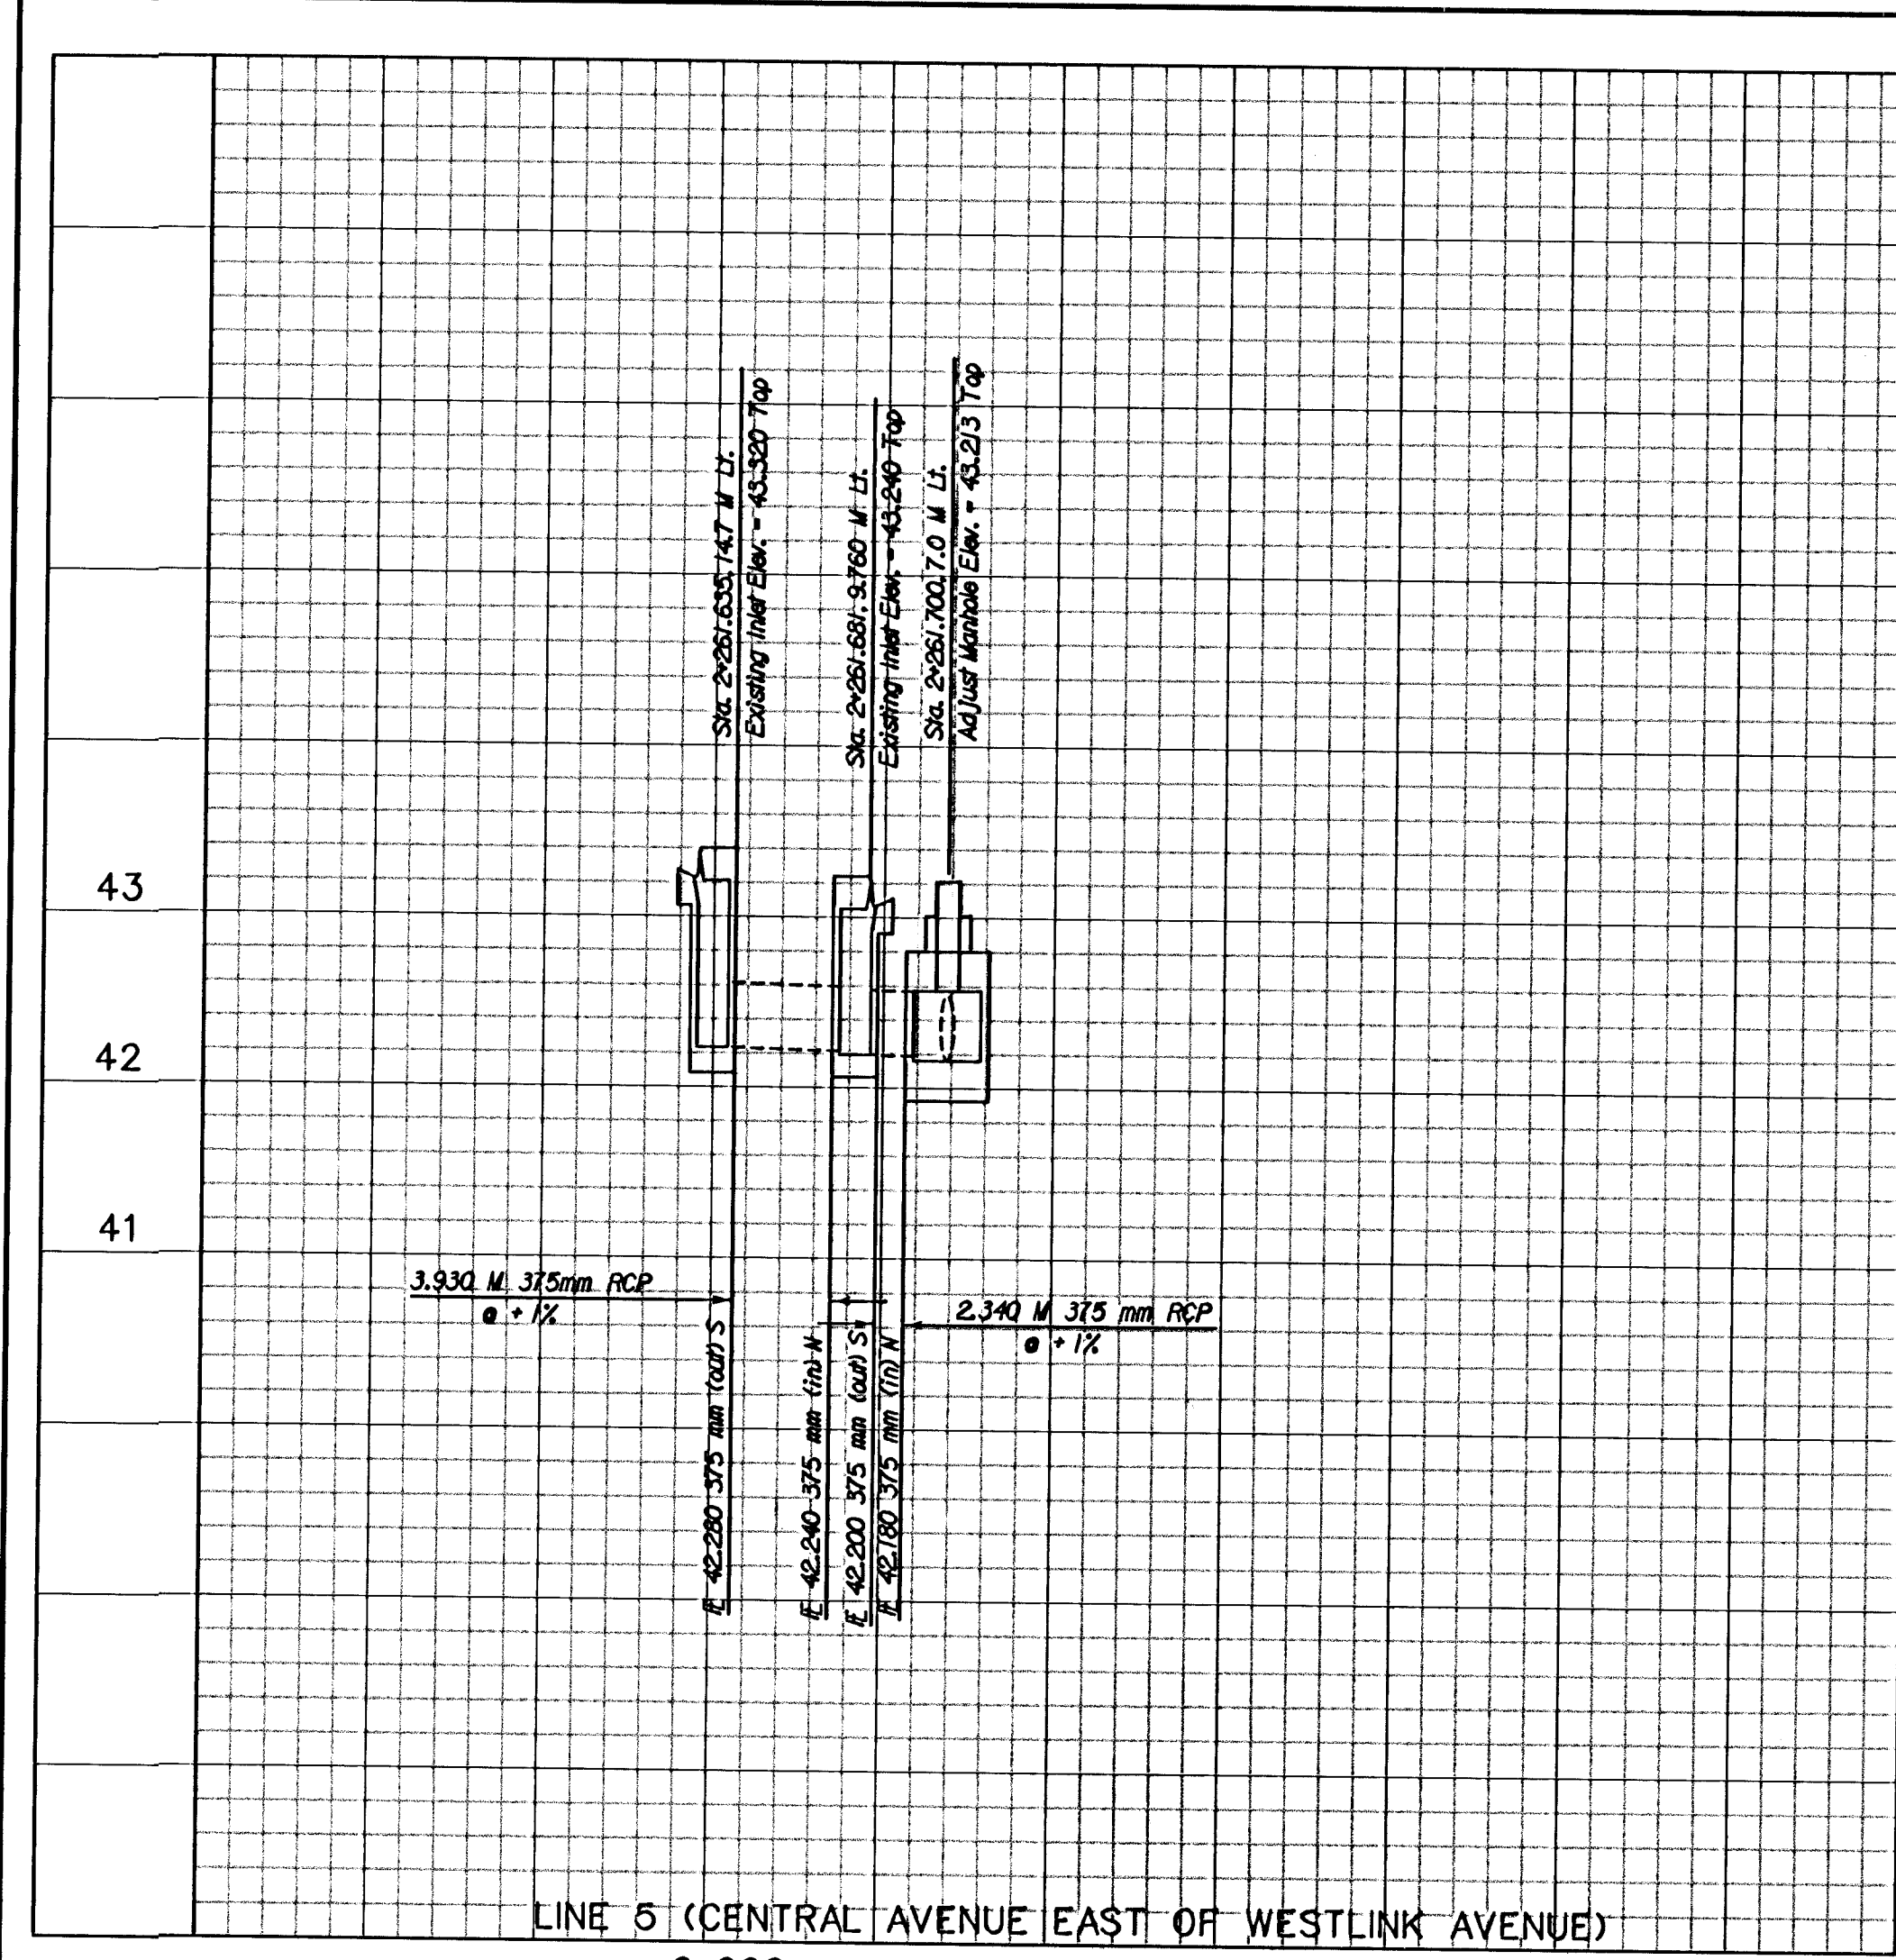
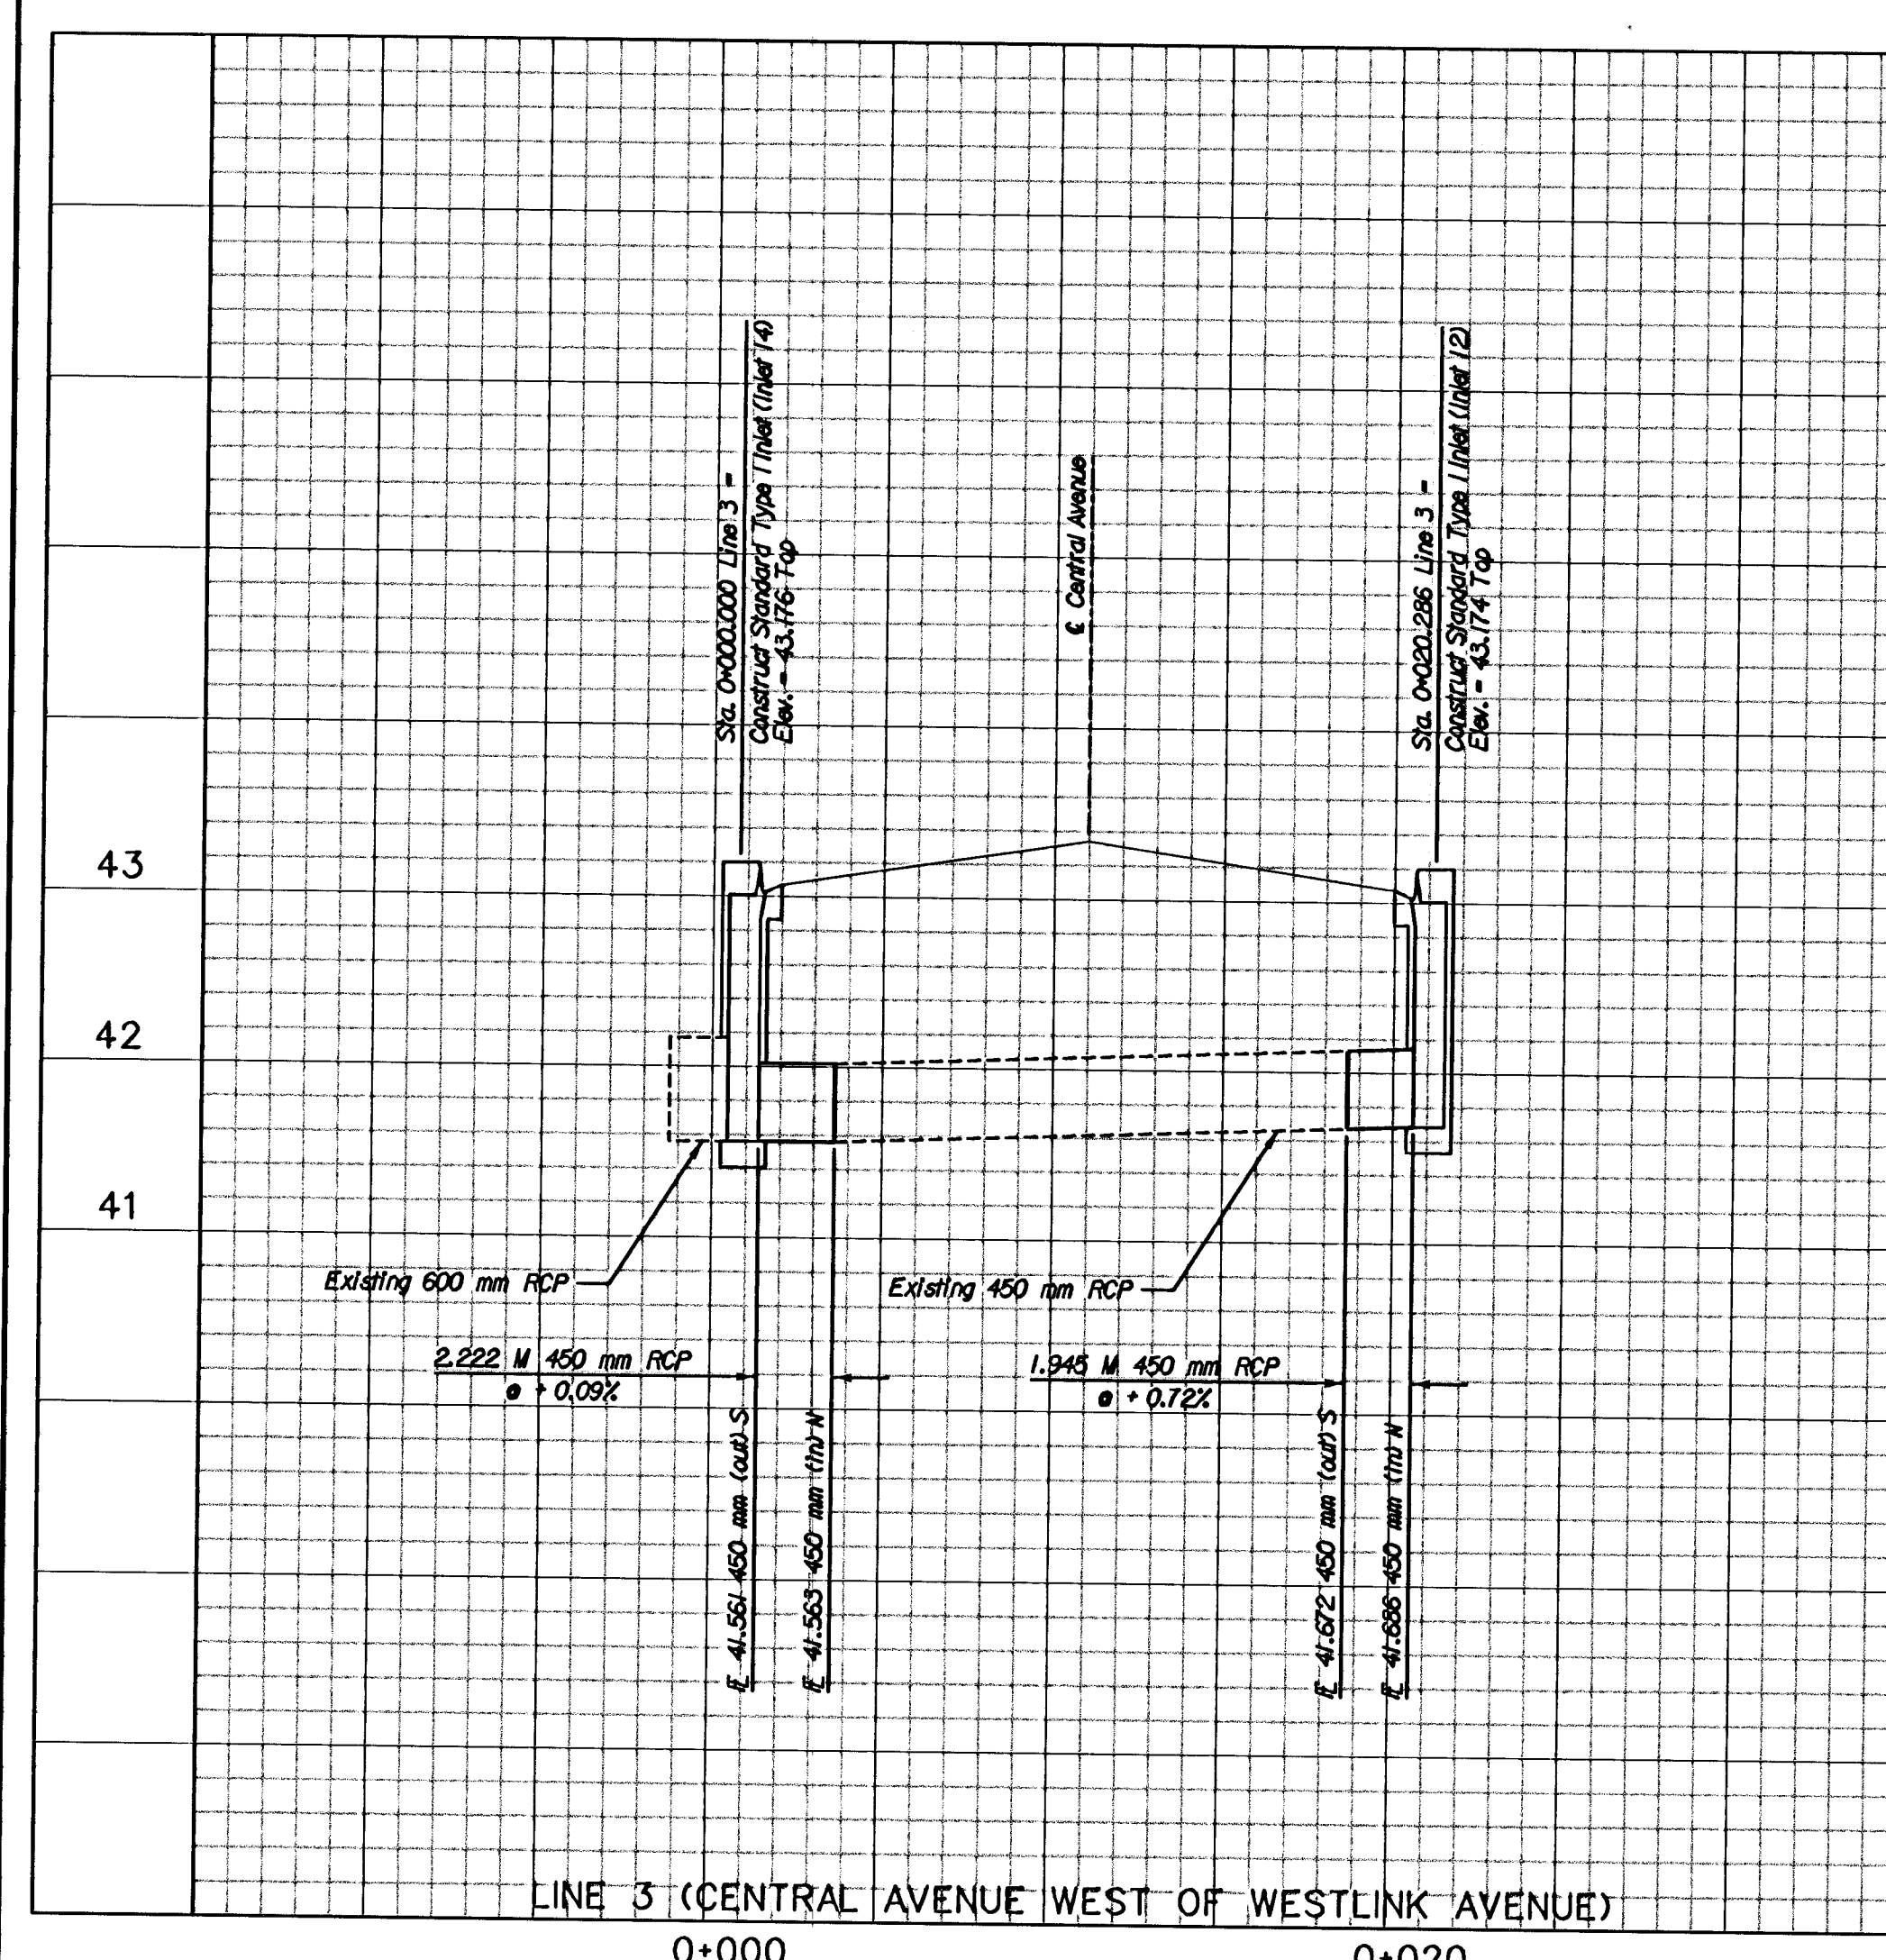


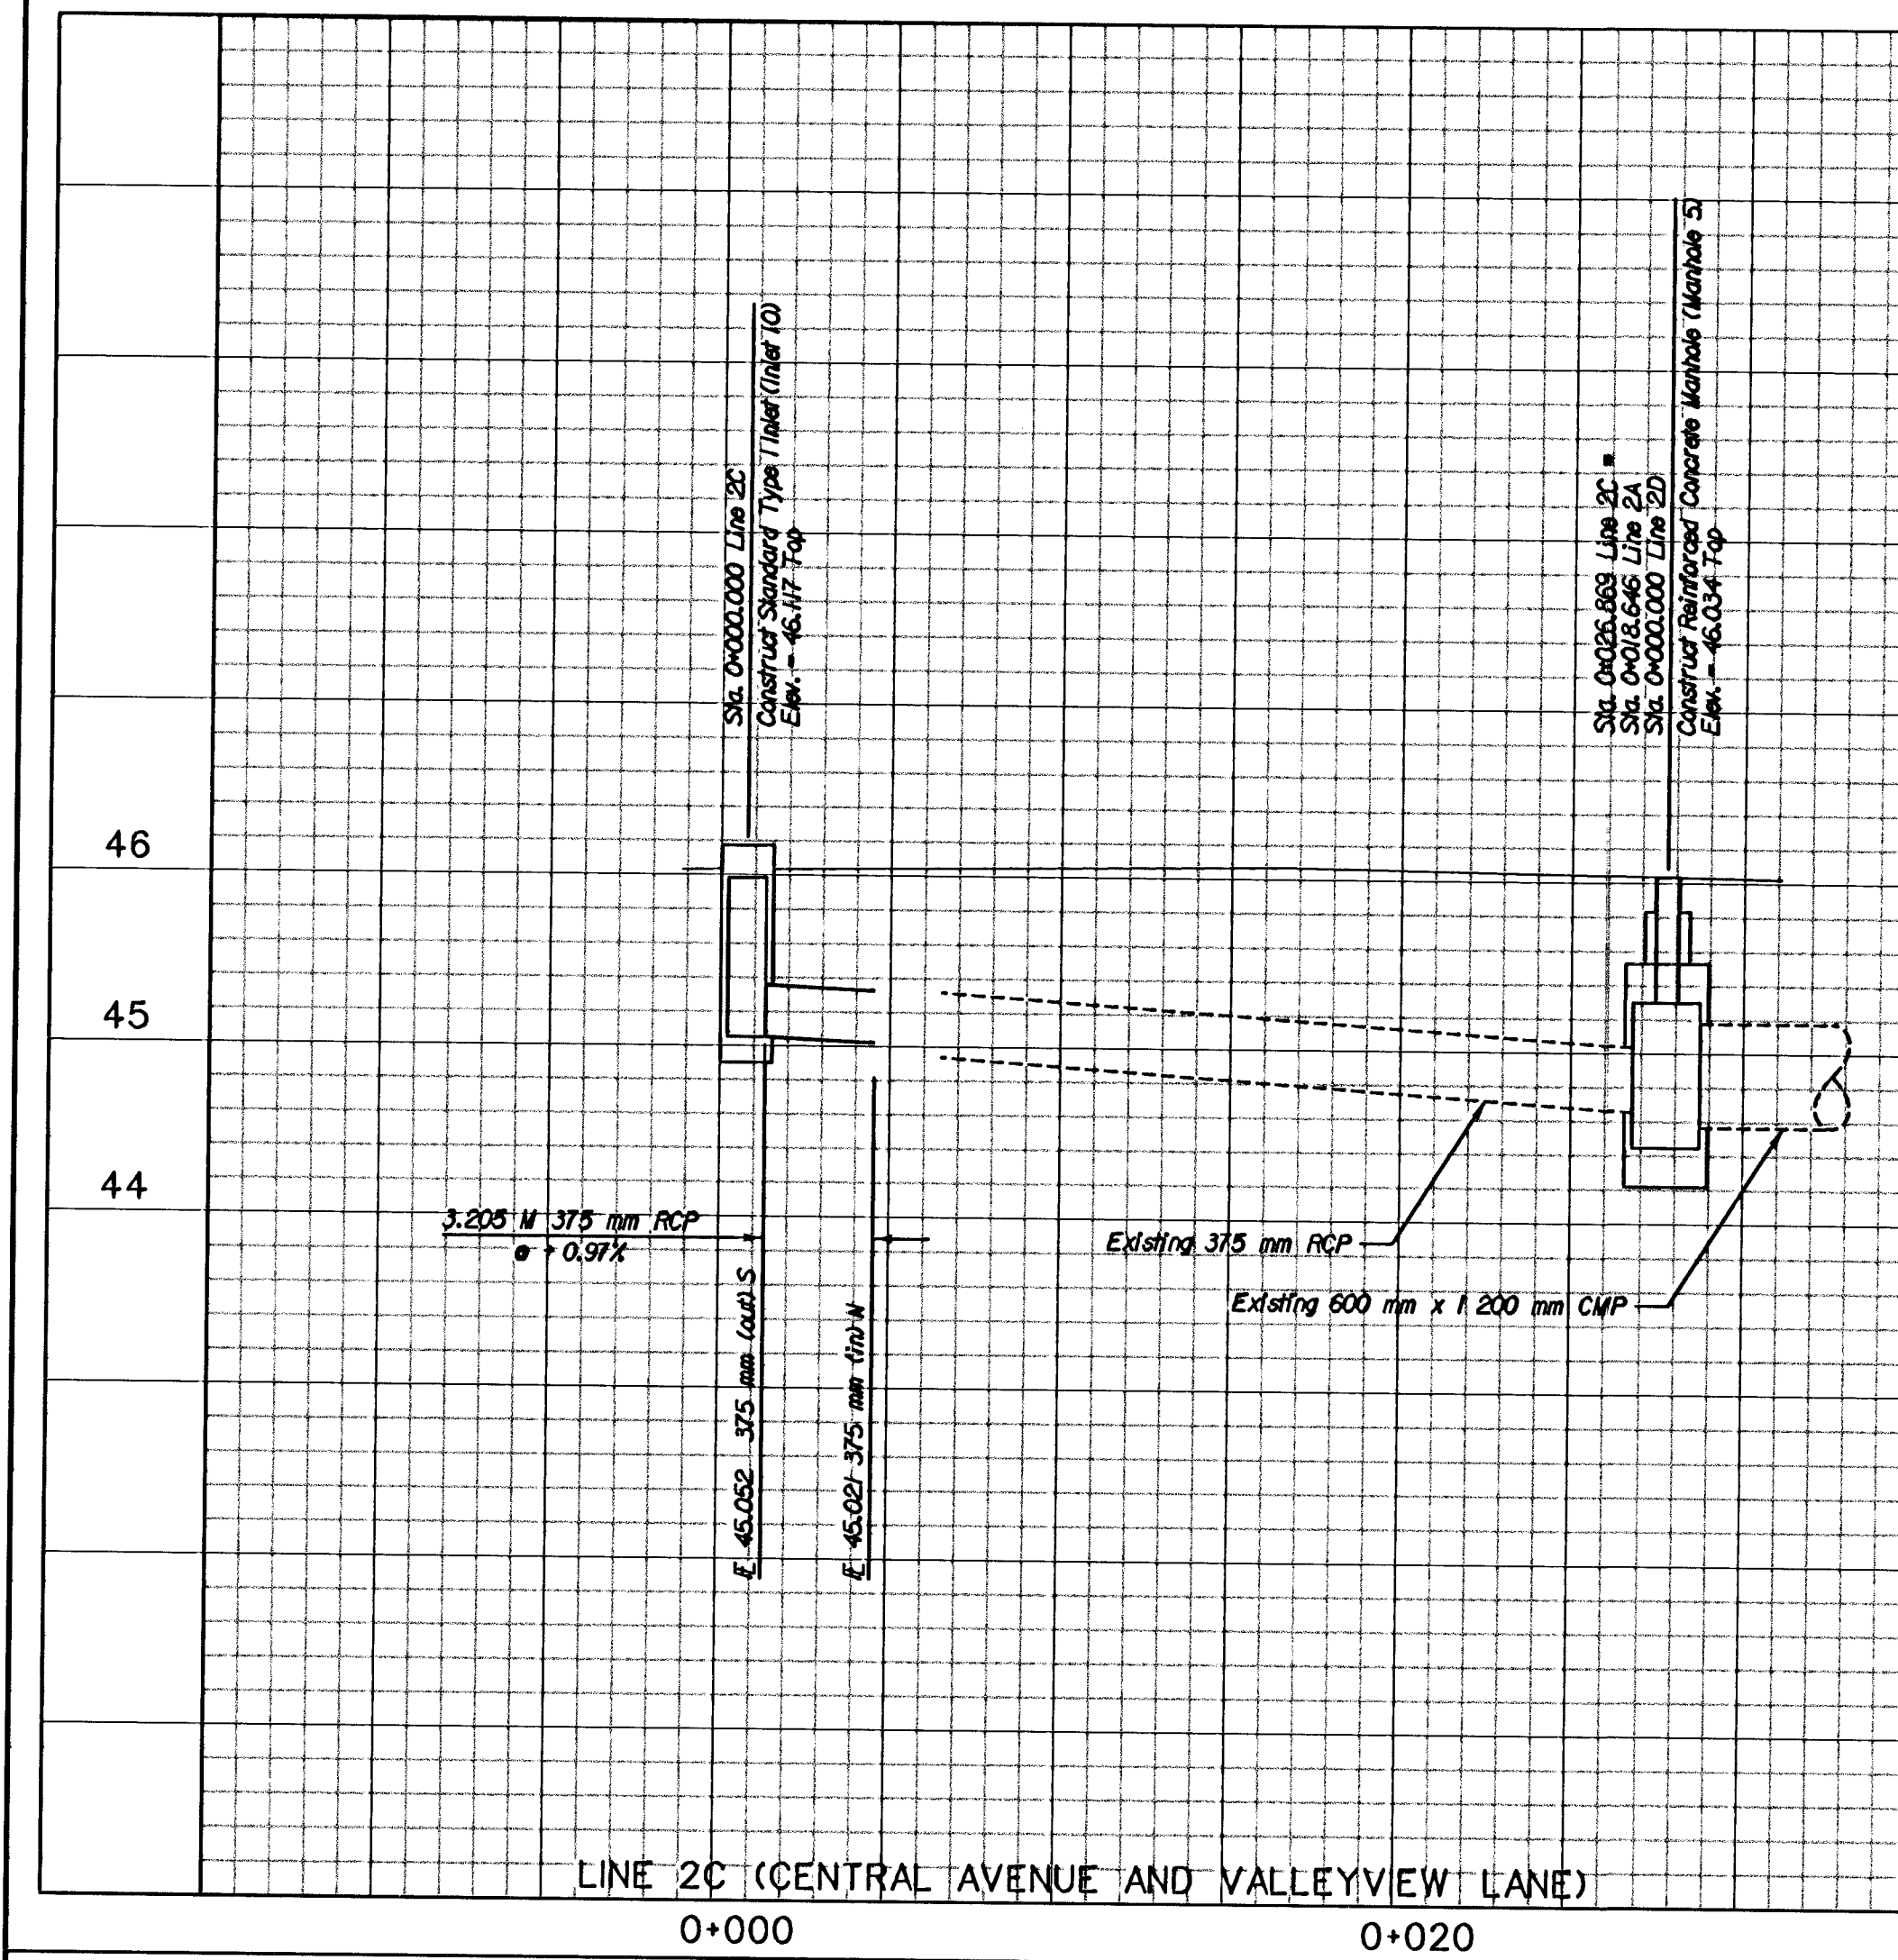

STORM SEWER
PROFILES

TRANSYSTEMS
CORPORATION
246 North West, Suite 200
Wichita, Kansas 67203

DESIGNED	B.A.L.	DRAWN	M.P.M.
CHECKED	J.R.L.	DATE	3/1/02
SCALE	1:200	SHEET NO.	24