

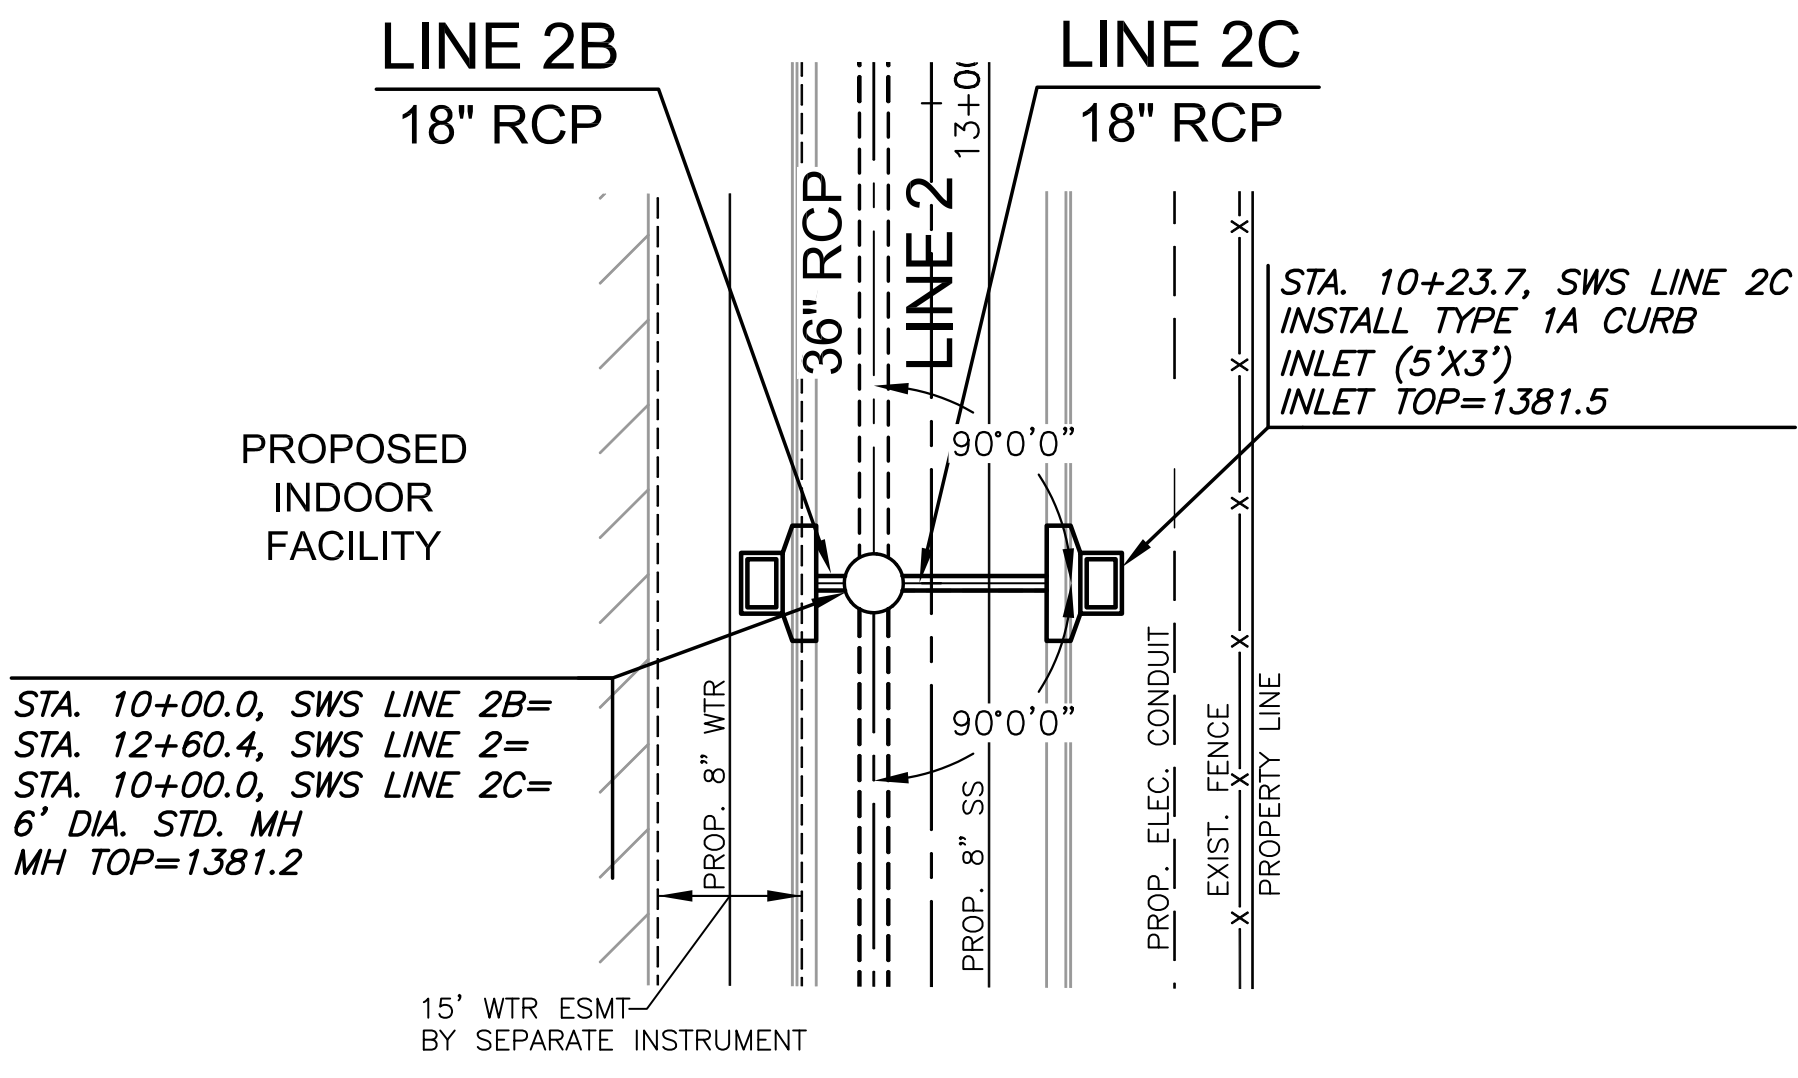


PUNTED: Wednesday, January 10, 2018 @ 09:09AM

J:\PROJECTS\2017\1701010567_COW_STRYKER_170567_CAD\SH1505_CIVIL\SWS\170567-05-4268.DWG

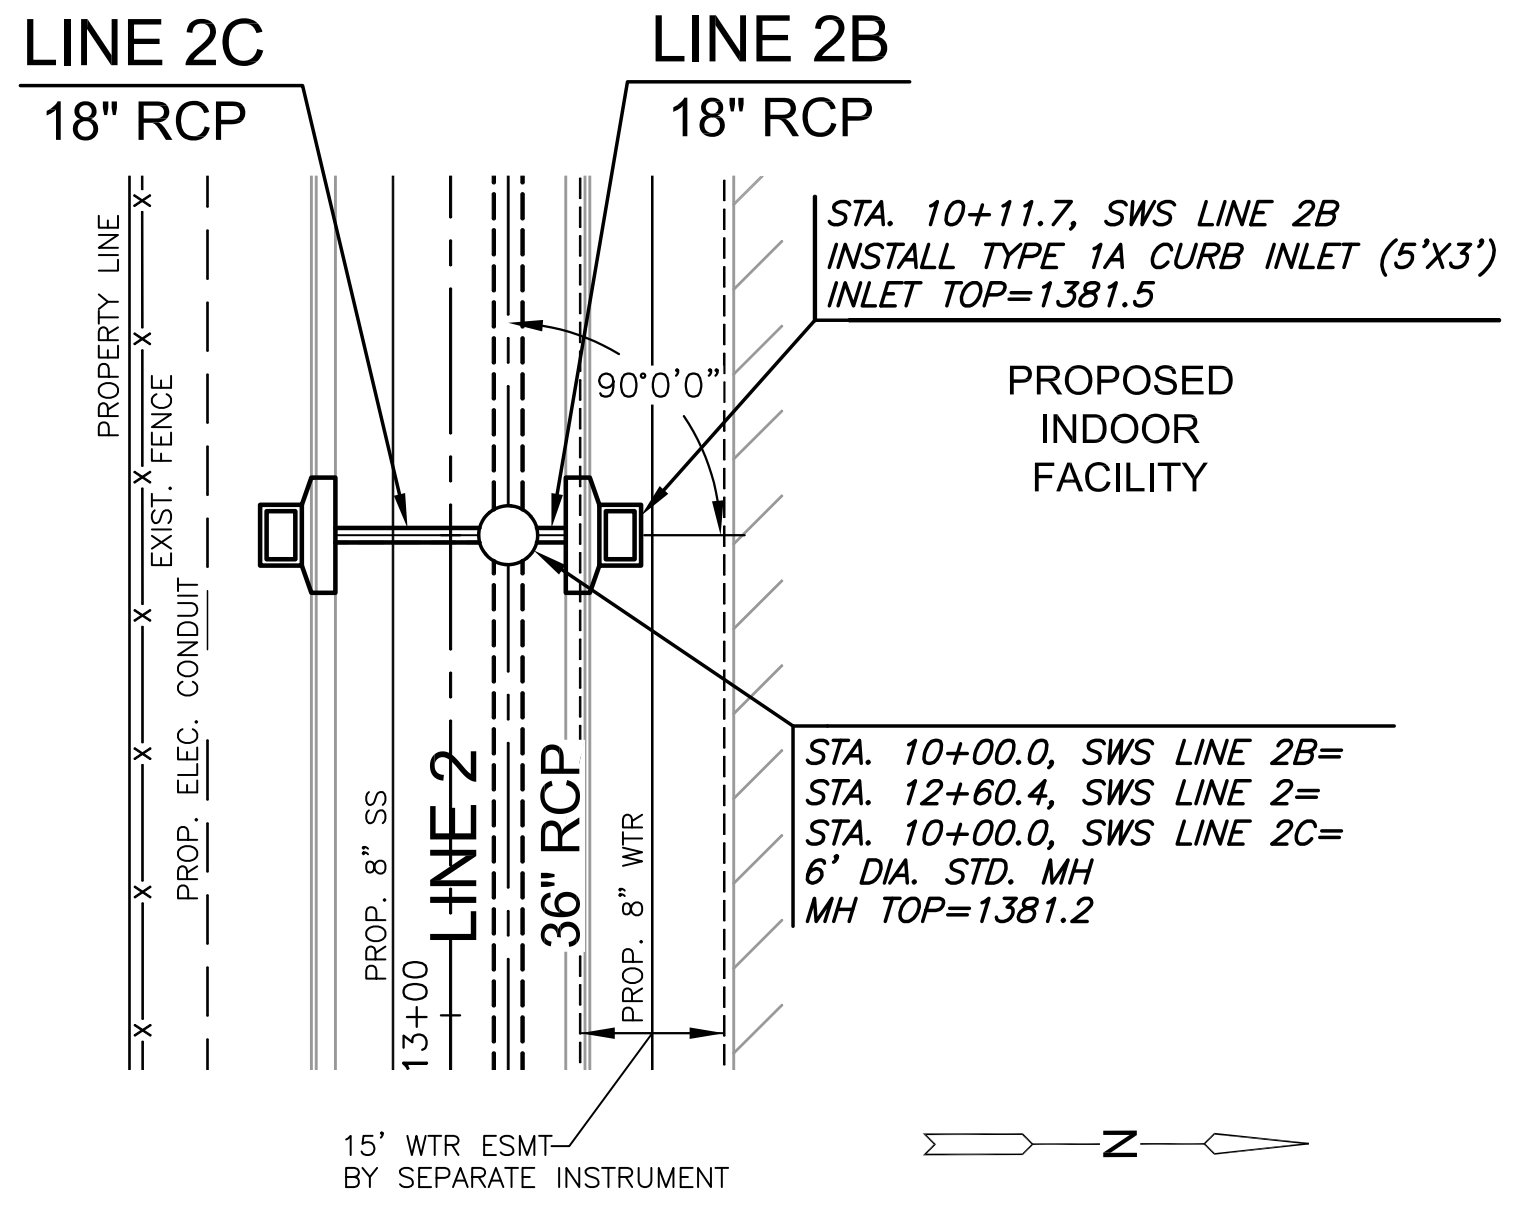


NOTES:
 CONTRACTOR TO VERIFY LOCATION AND ELEVATION OF EXISTING UTILITIES LINE PRIOR TO CONSTRUCTION.
 PROPOSED ELECTRICAL CONDUIT RUNS AS SHOWN ARE SCHEMATIC IN NATURE. REFERENCE ELECTRICAL SHEETS FOR INSTALLATION DETAILS.

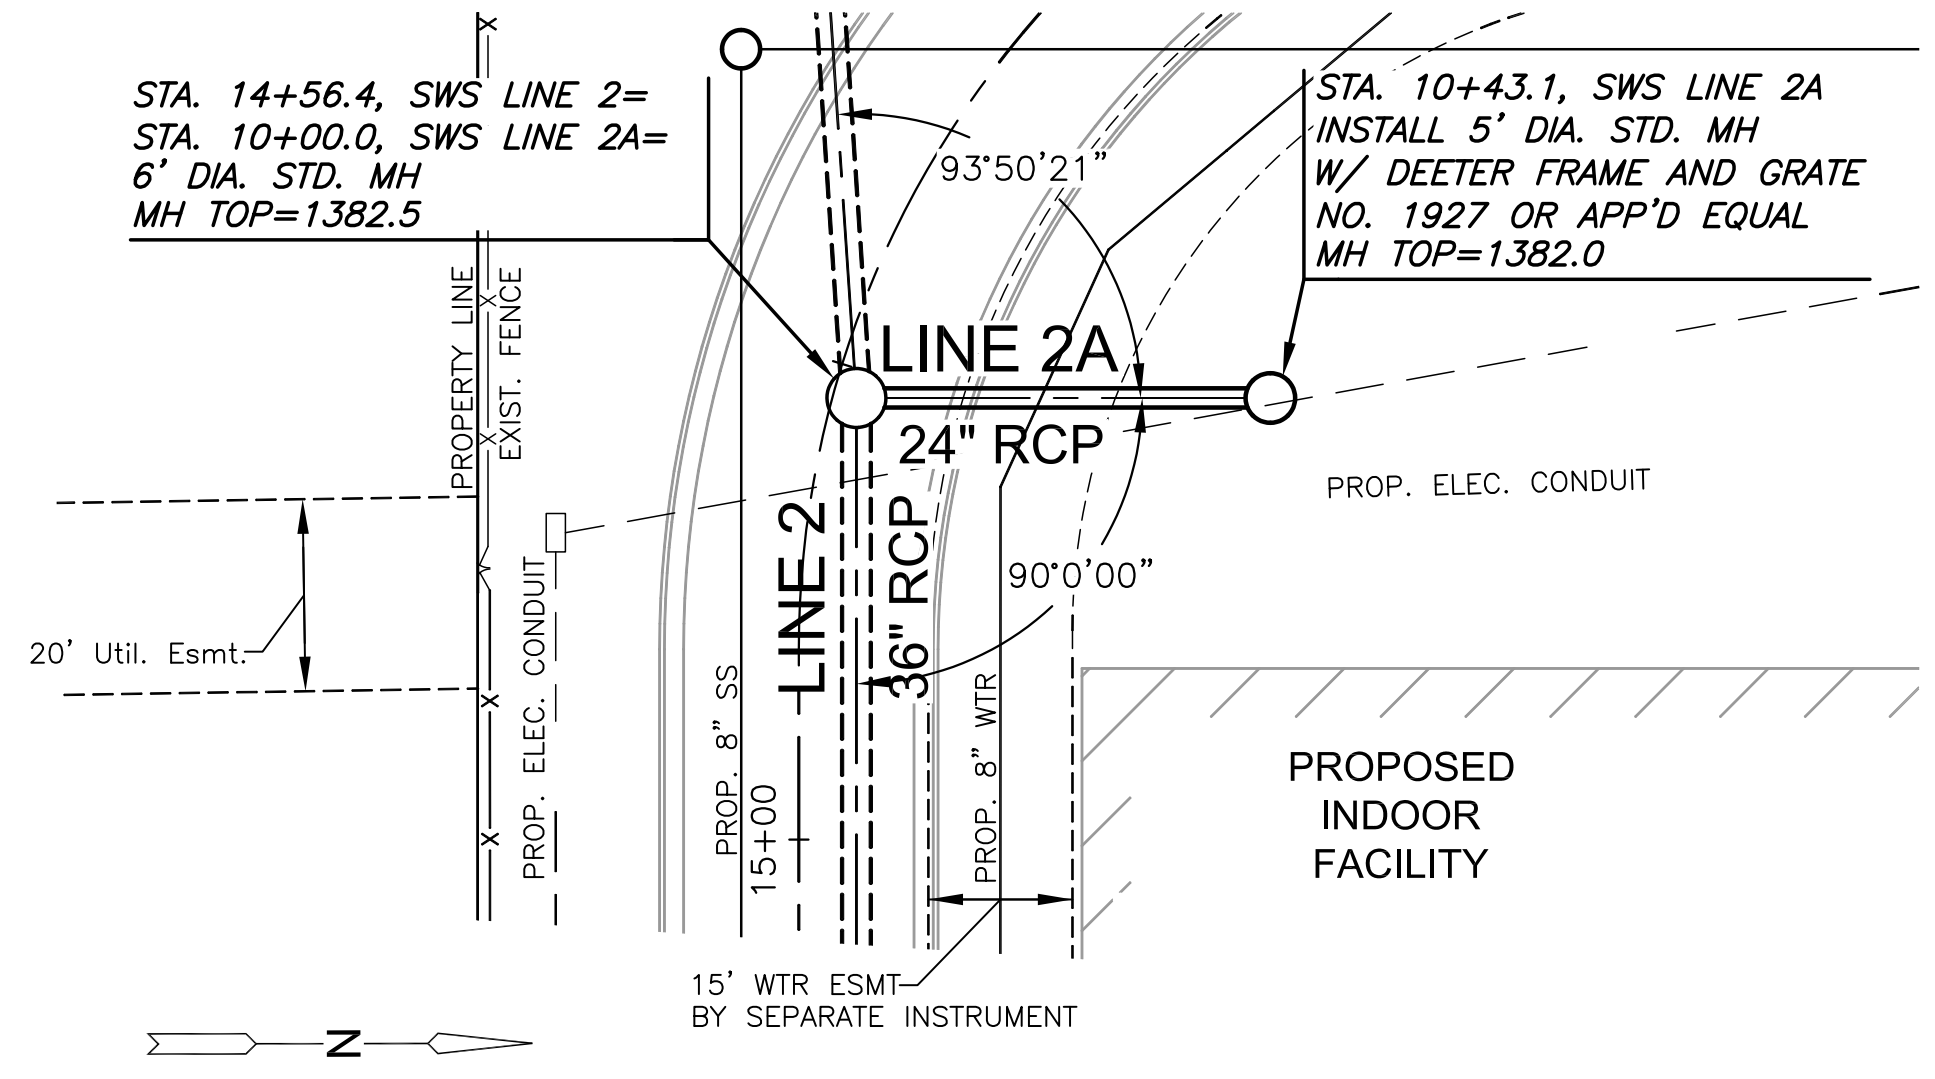

PLAN SWS LINE 2A
PROFILE SWS LINE 2A

PLAN SWS LINE 2B
PROFILE SWS LINE 2B

PLAN SWS LINE 2C
PROFILE SWS LINE 2C

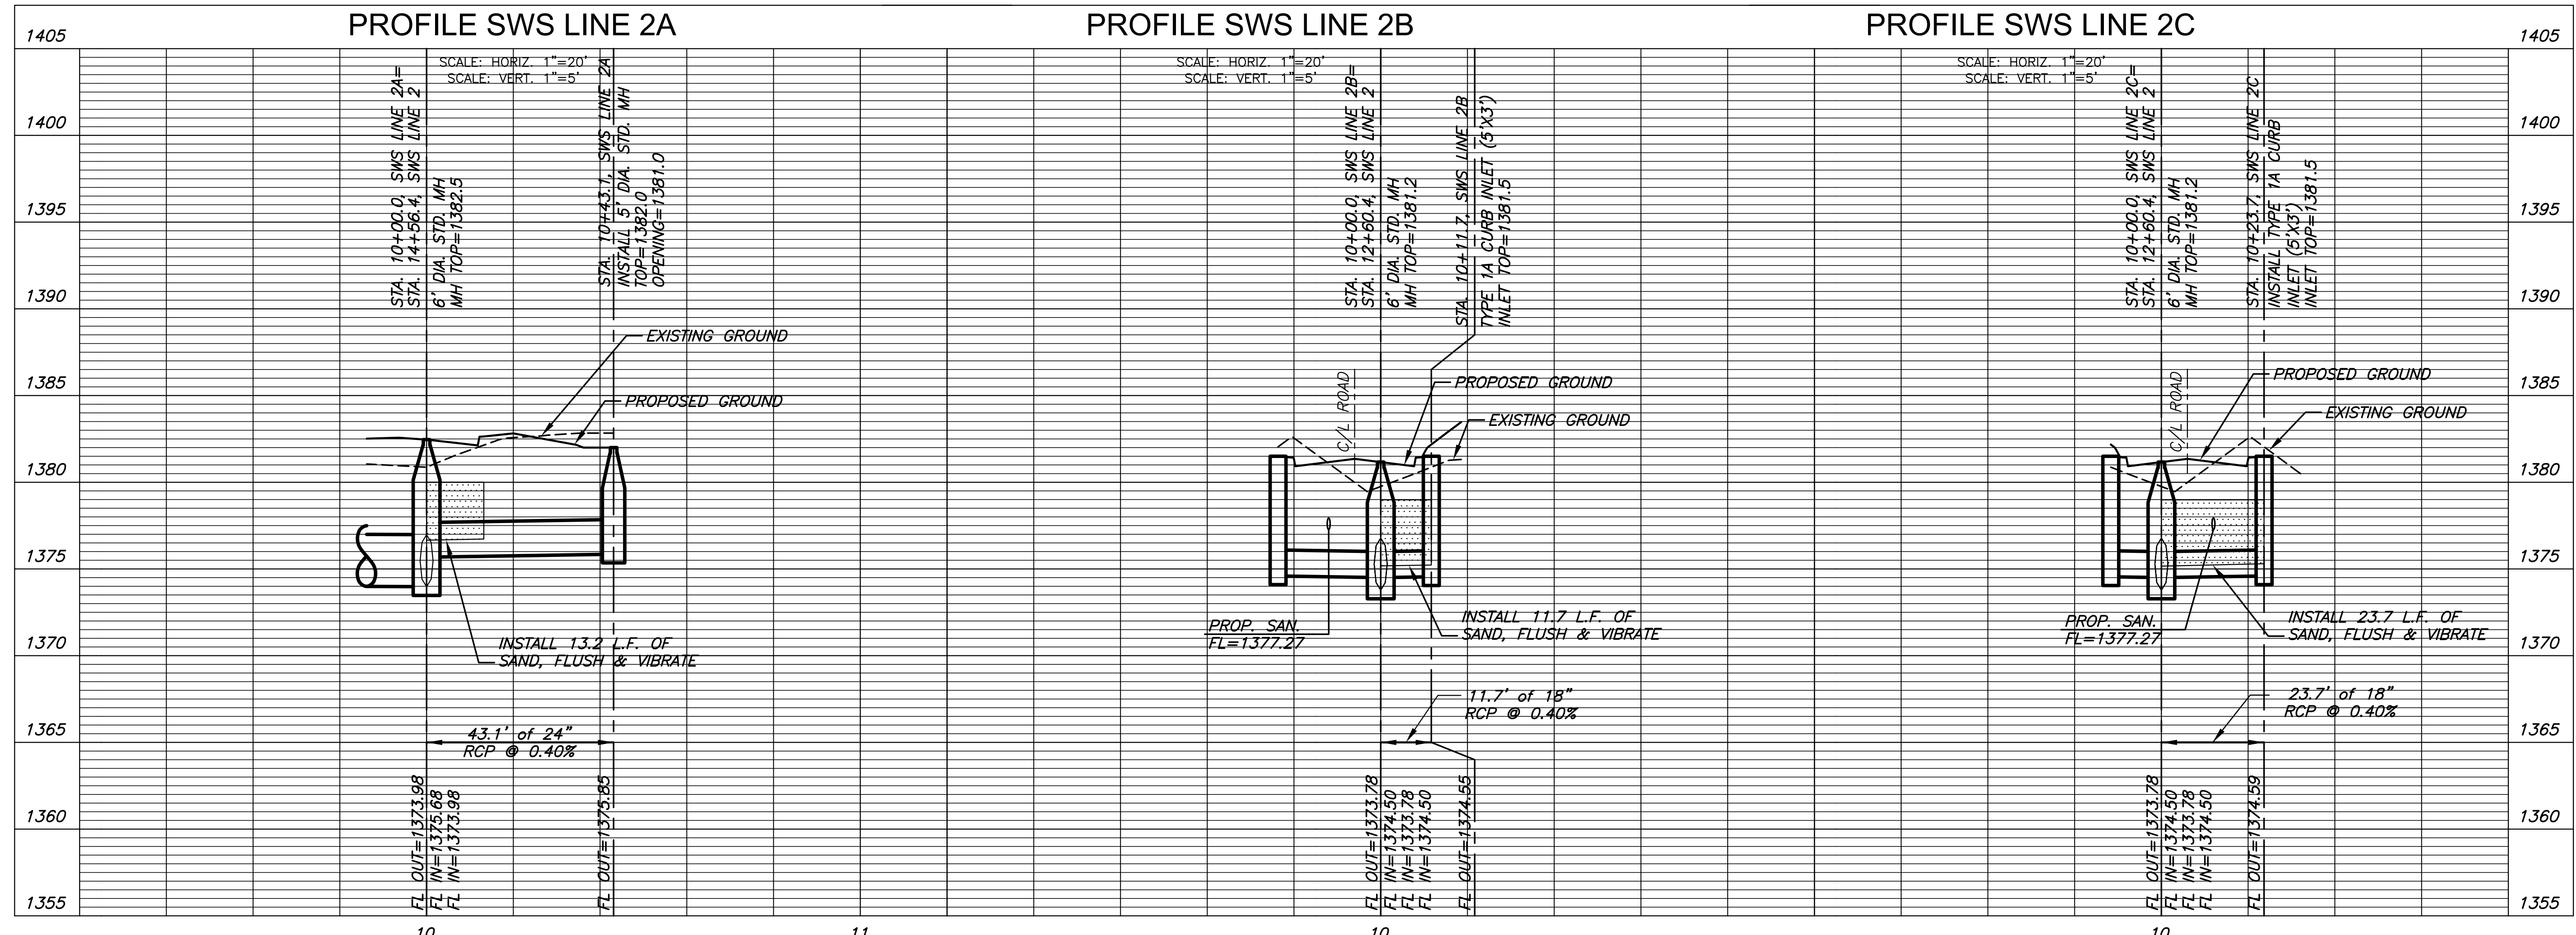

GRADING & UTILITIES PLANS FOR
STRYKER SPORTS
 WICHITA, KANSAS



©2018 MKEC Engineering All Rights Reserved www.mkec.com
 These drawings and their contents, including, but not limited to, all concepts, designs, & ideas are the exclusive property of MKEC Engineering (MKEC), and may not be used or reproduced in any way without the express consent of MKEC.

SWS LINE 2A, 2B & 2C

PROJECT NO.	170567
DATE	01-10-18
SCALE	1" = 20'
DESIGNED	MAB
DRAWN	RWB
CHECKED	MAB

ISSUED FOR CONST.	1-10-18
NO.	REVISION
	DATE

SHEET NO.
 44 OF 70