




SCALE:
1" = 20' HORIZONTAL
1" = 5' VERTICAL

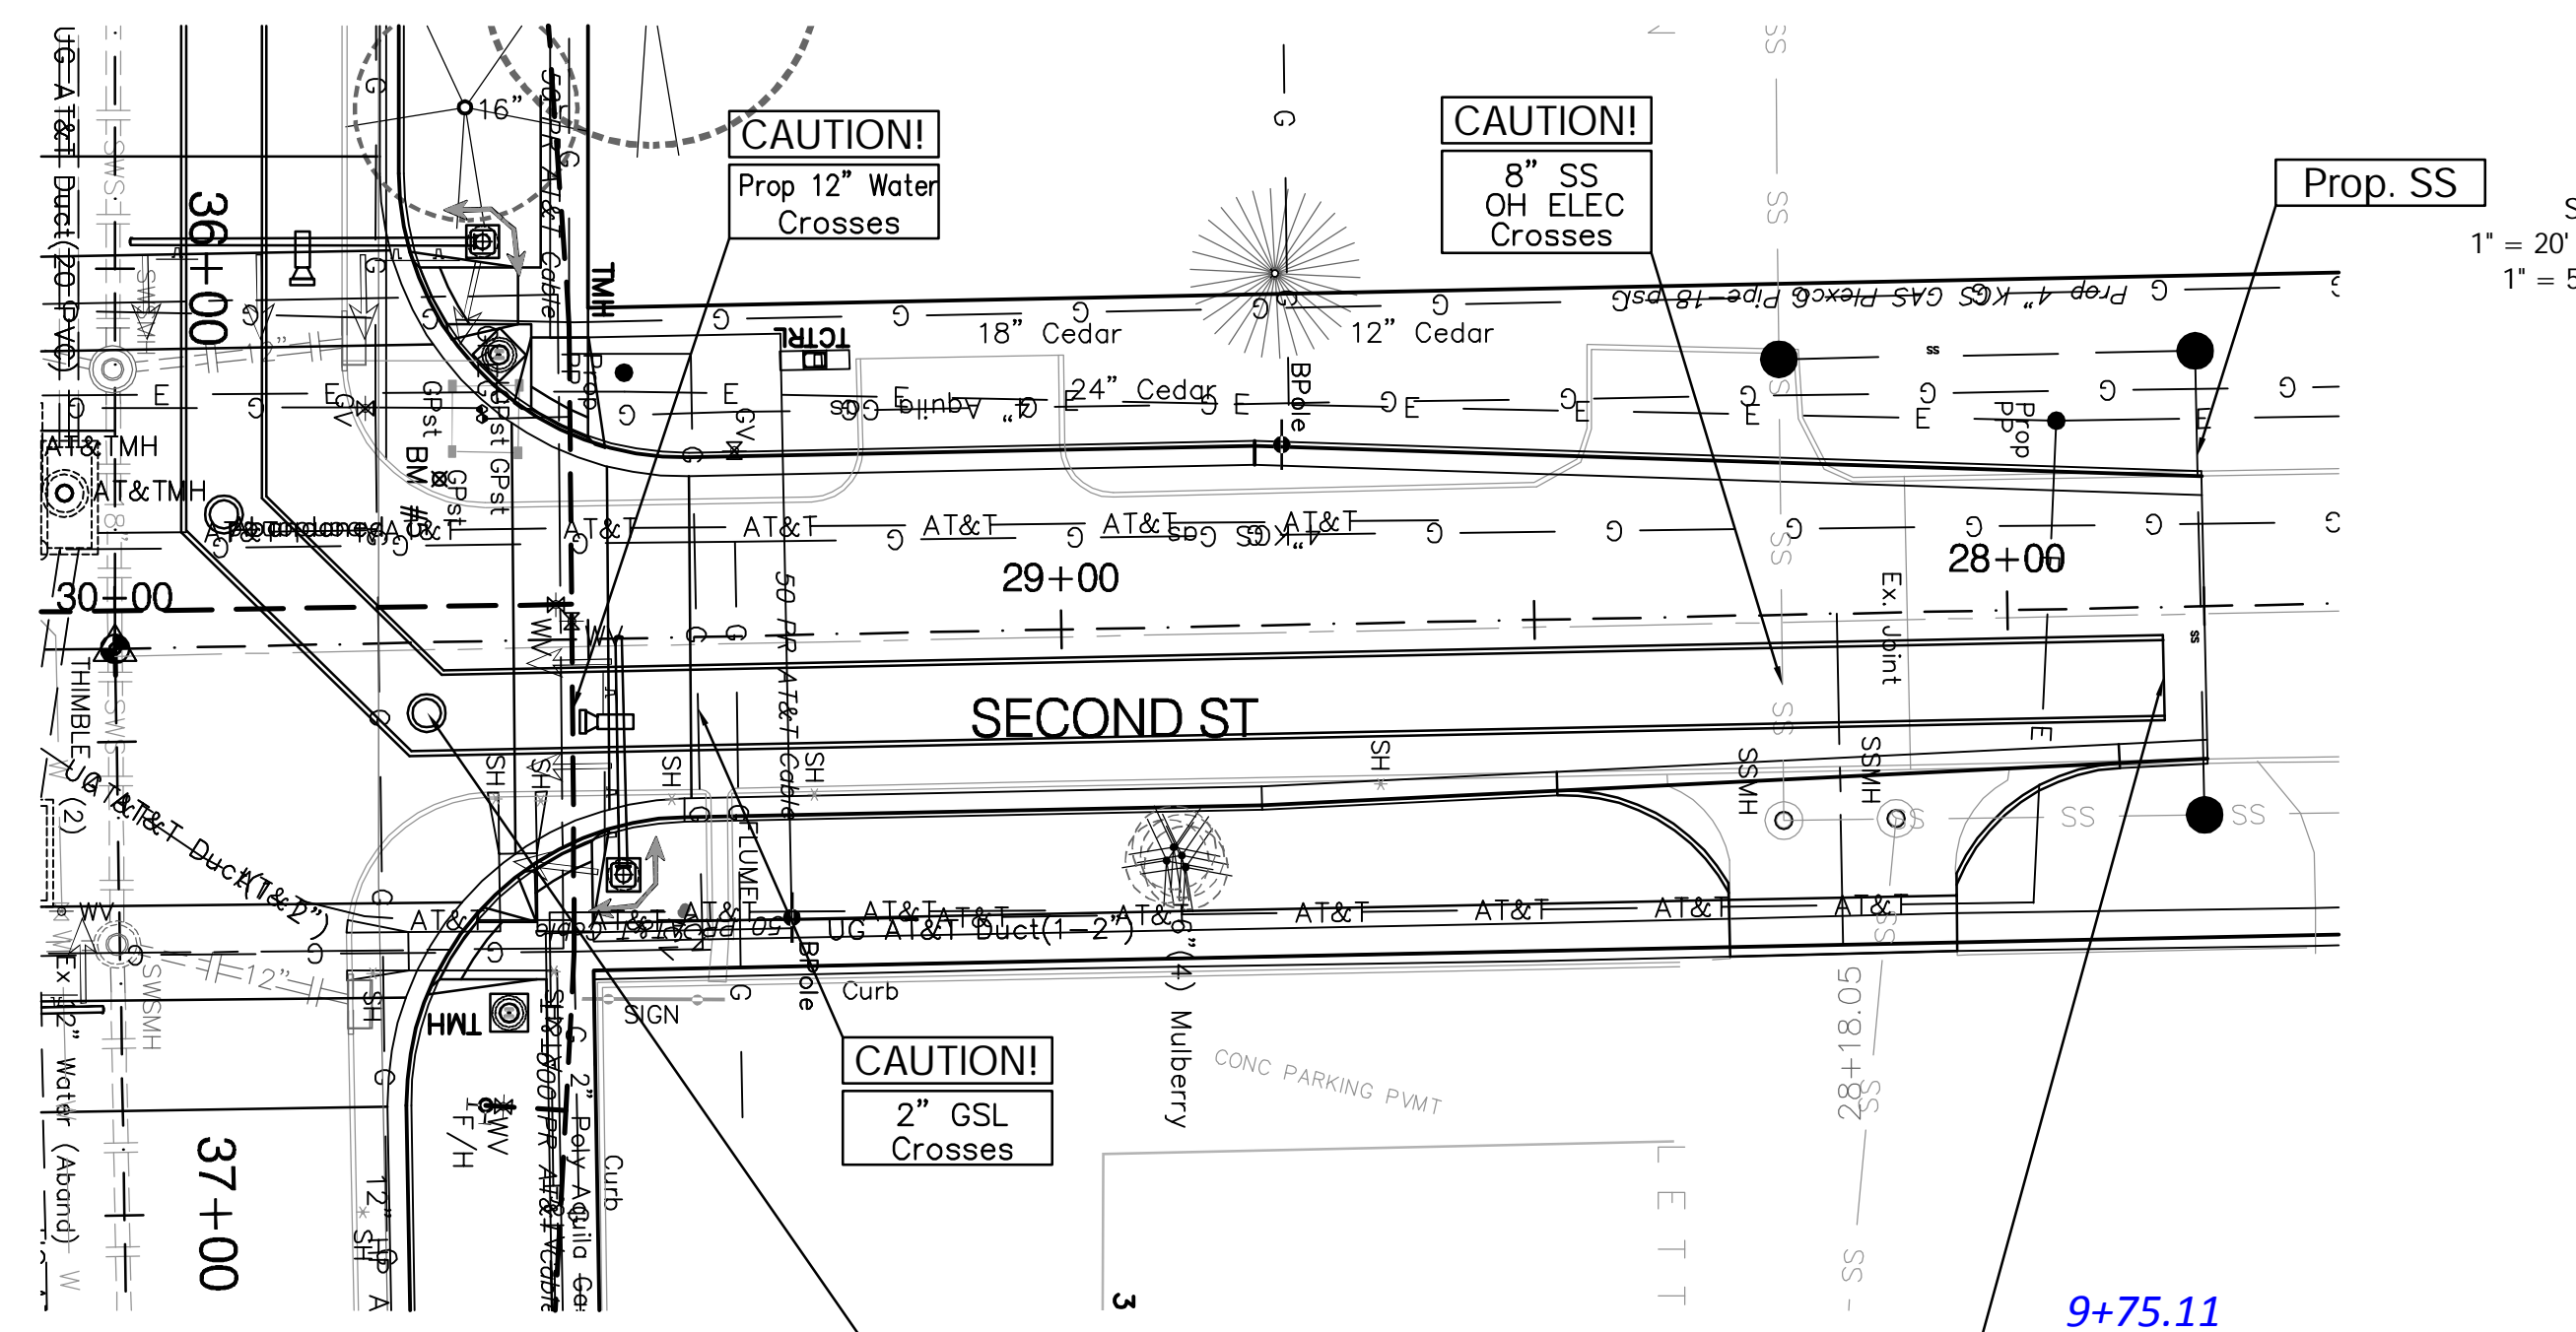

SCALE:
1" = 20' HORIZONTAL
1" = 5' VERTICAL

Sta 7+93.50, RCBC LINE 1 =
Sta 36+47.46, 32.81' Lt. BL A =
Sta 29+67.12, 7.48' Rt. BL D
Match Point

Sta 9+77.11, End RCBC LINE 1 =
Sta 28+16.39, 7.46' Rt. BL D
Install Brick & Mortar Plug (W)
(Incidental to Proj.)

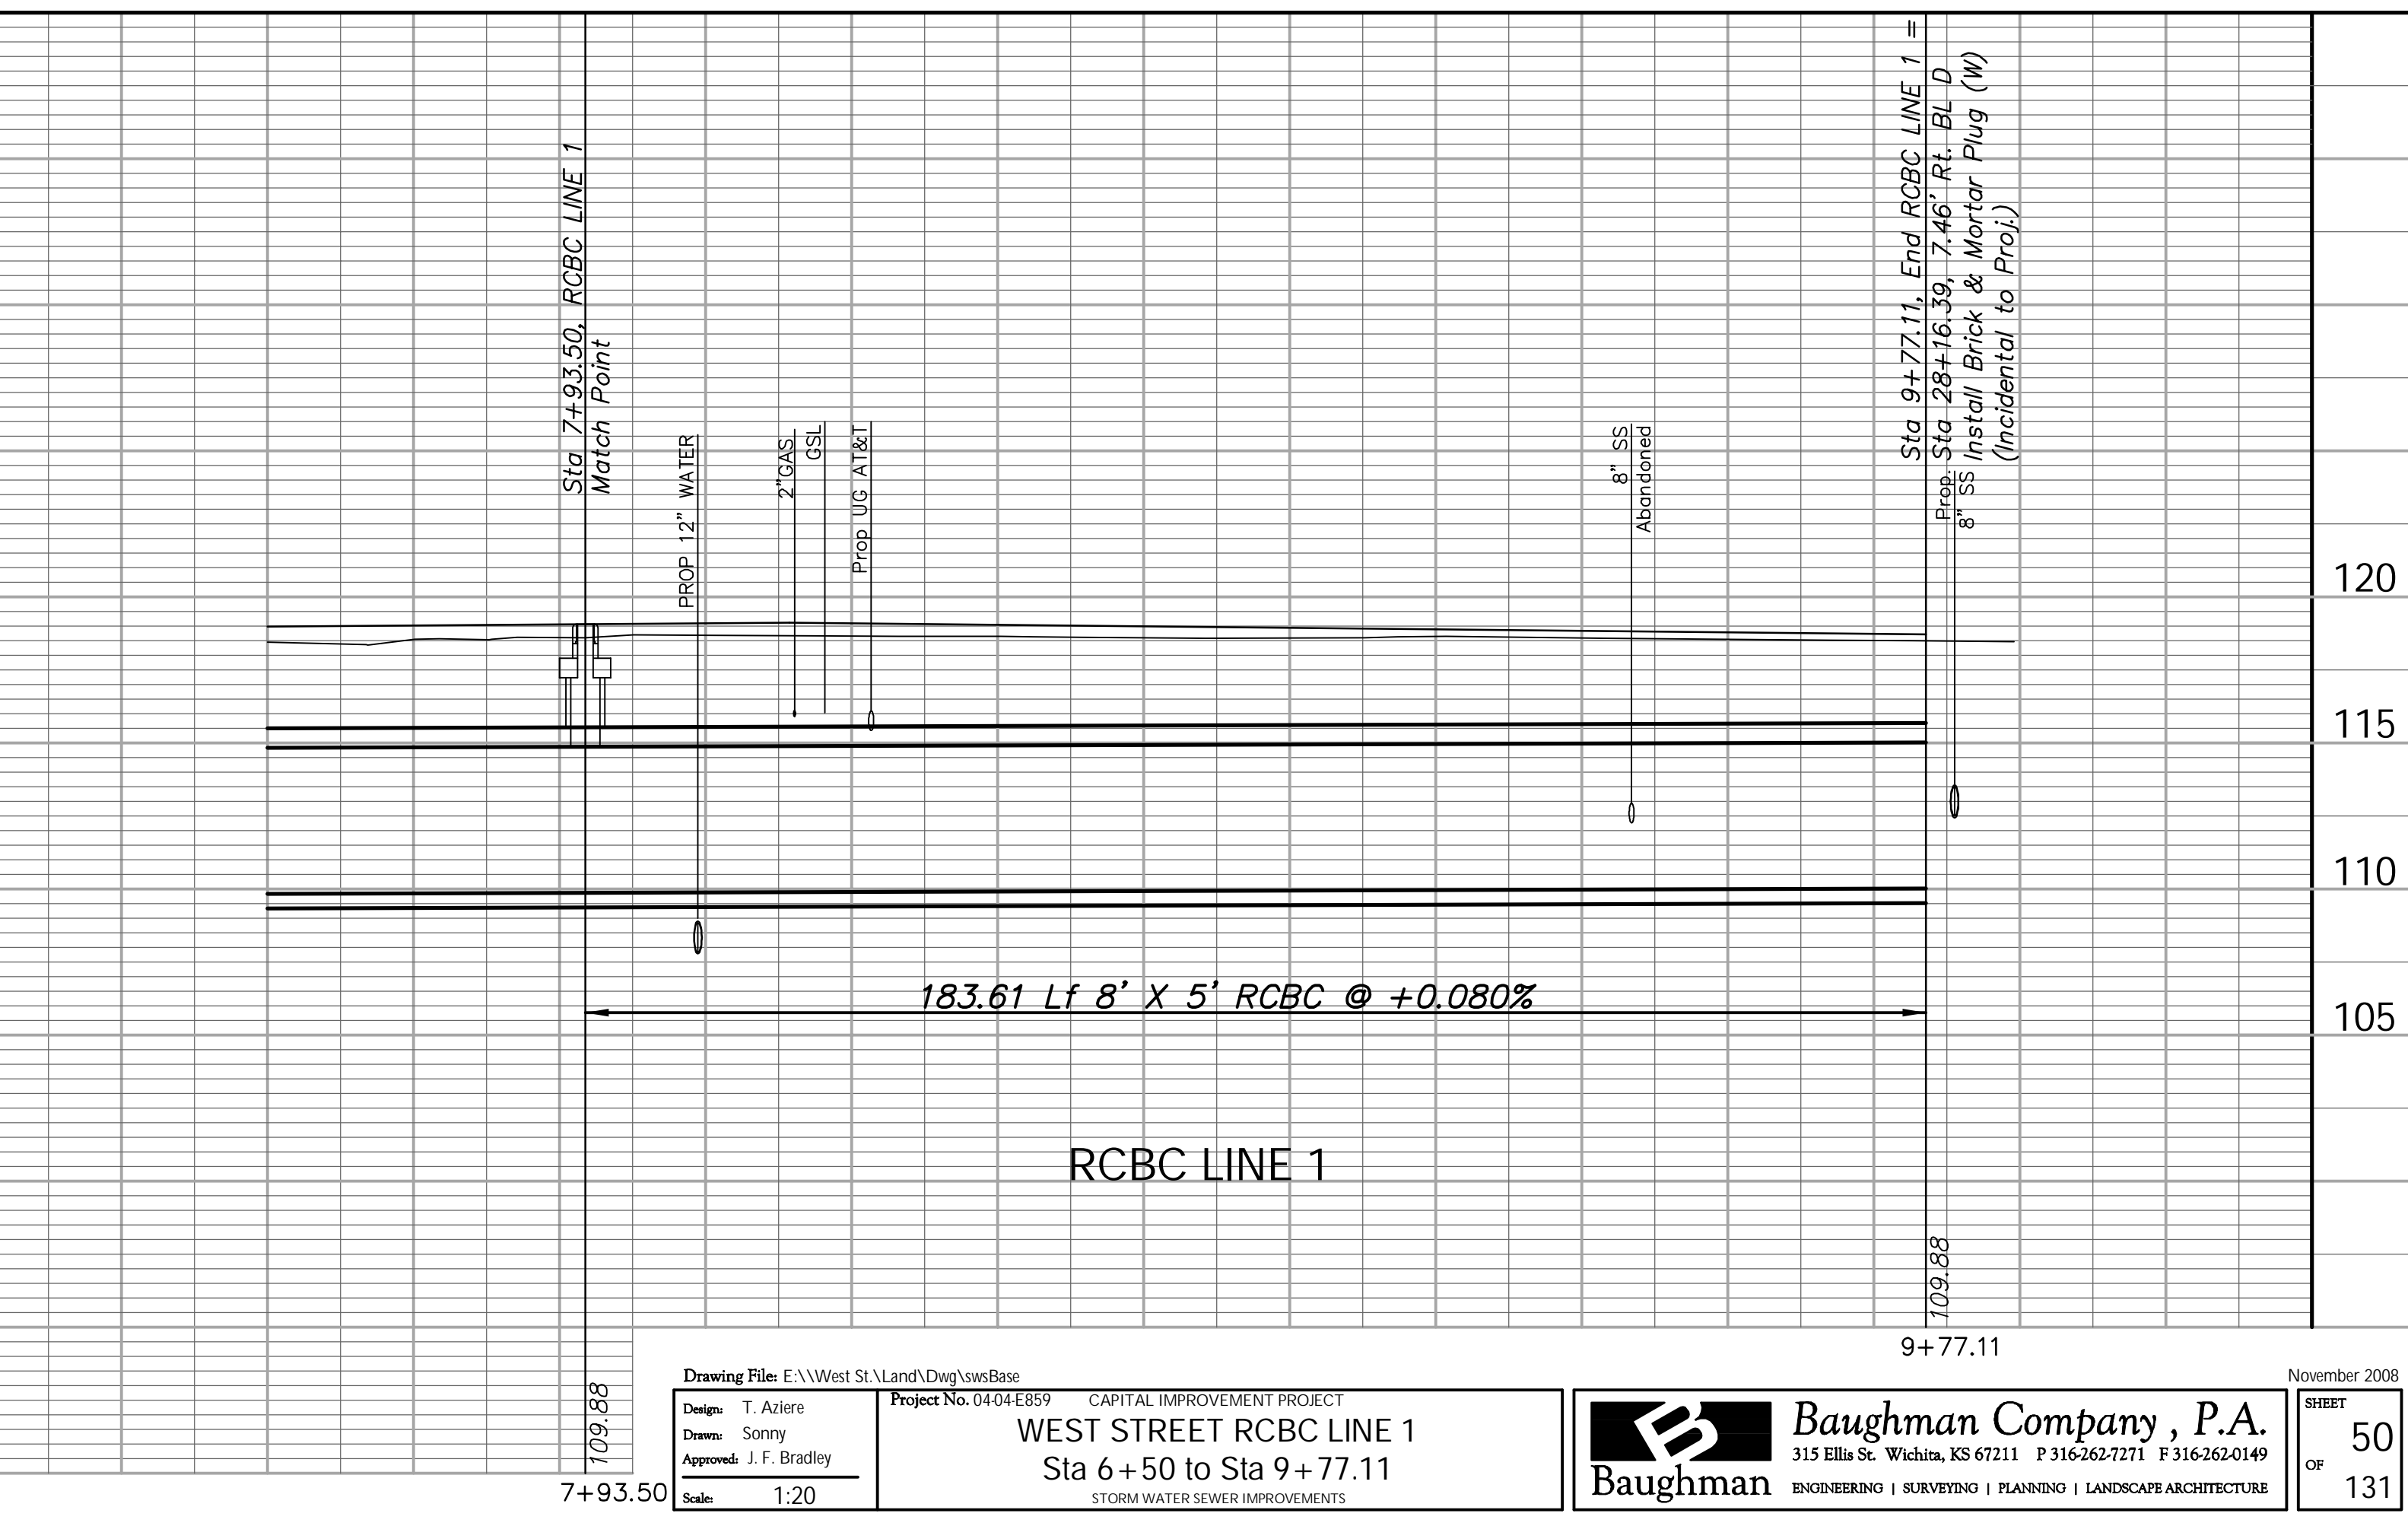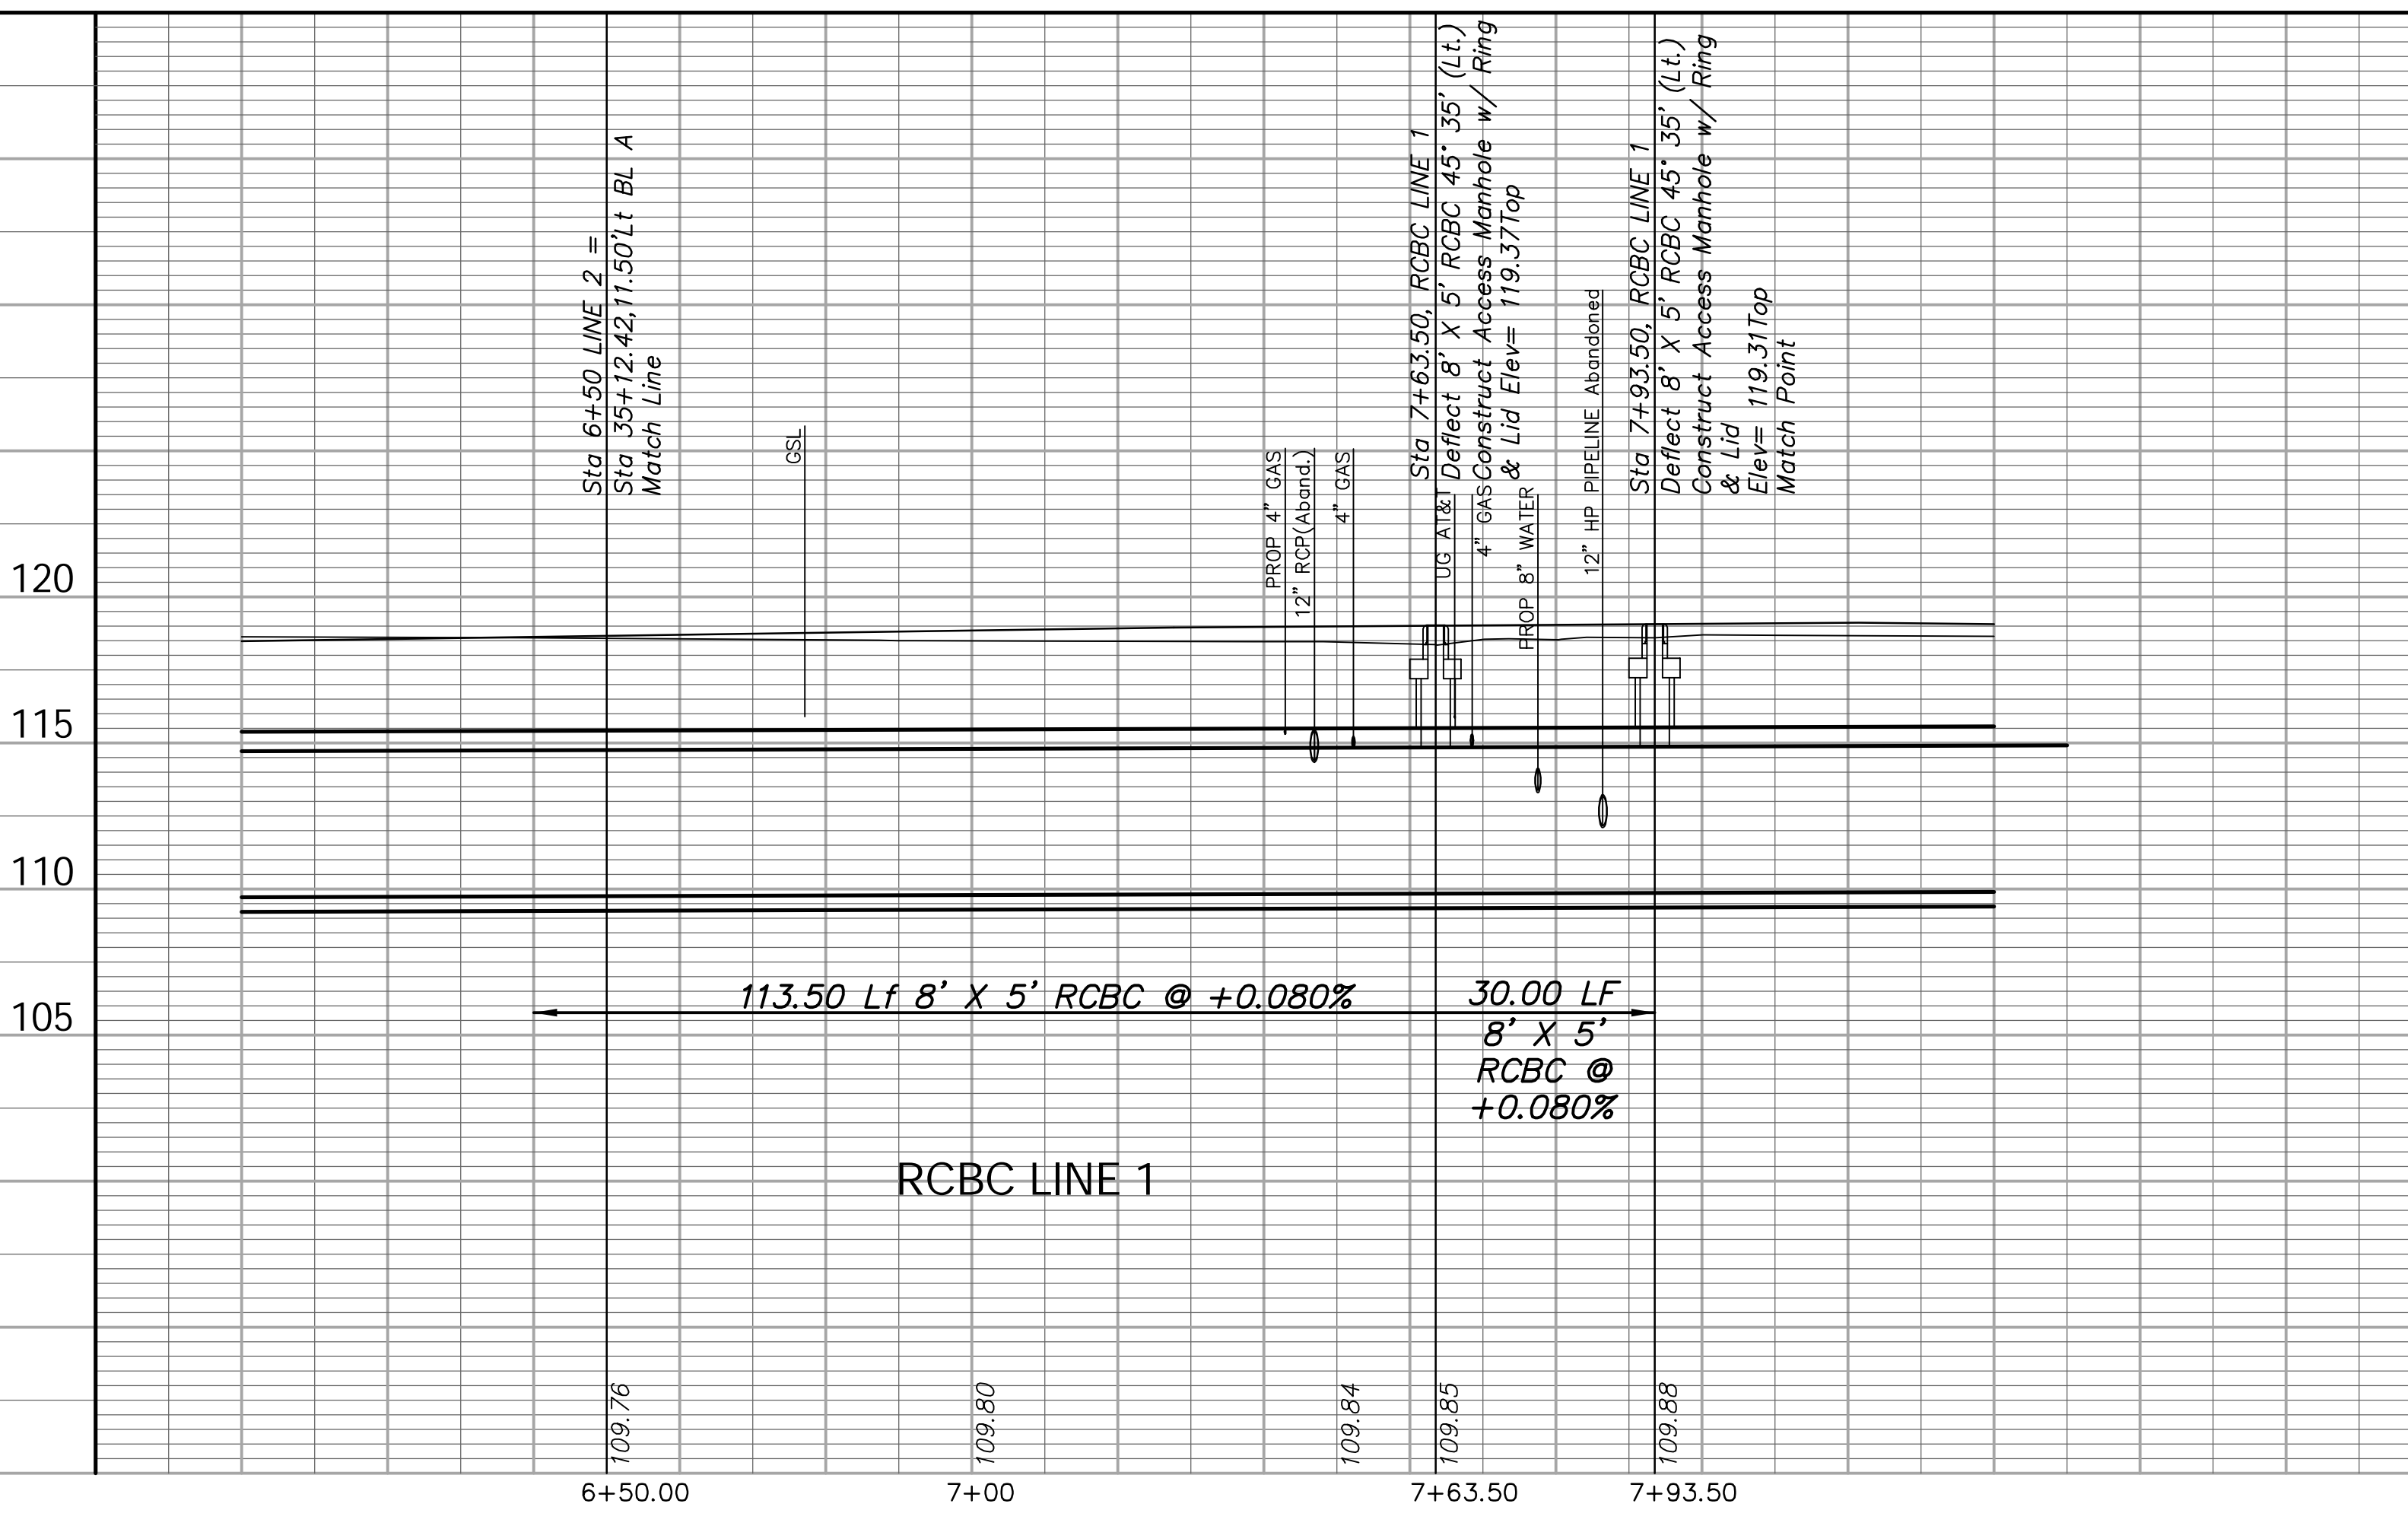

Drawing File: E:\West St Land\Draw\Draw Base
Design: T. Azire
Drawn: Sonny
Approved: J. F. Bradley
Scale: 1:20

Project No. 04-04-E859 CAPITAL IMPROVEMENT PROJECT
WEST STREET RCBC LINE 1
Sta 6+50 to Sta 9+77.11
STORM WATER SEWER IMPROVEMENTS

Baughman Baughman Company, P.A.
315 Ellis St. Wichita, KS 67211 P 316-262-7271 F 316-262-0149
ENGINEERING | SURVEYING | PLANNING | LANDSCAPE ARCHITECTURE

November 2008
SHEET 50 OF 131