



FHWA REG NO.	Sta. TE	PROJECT NO.	YEAR	SHEET NO.	TOTAL SHEETS
KANSAS		87 N-0199-01	2002	12	158

FED. AID NO. - CMQ-N019(901)

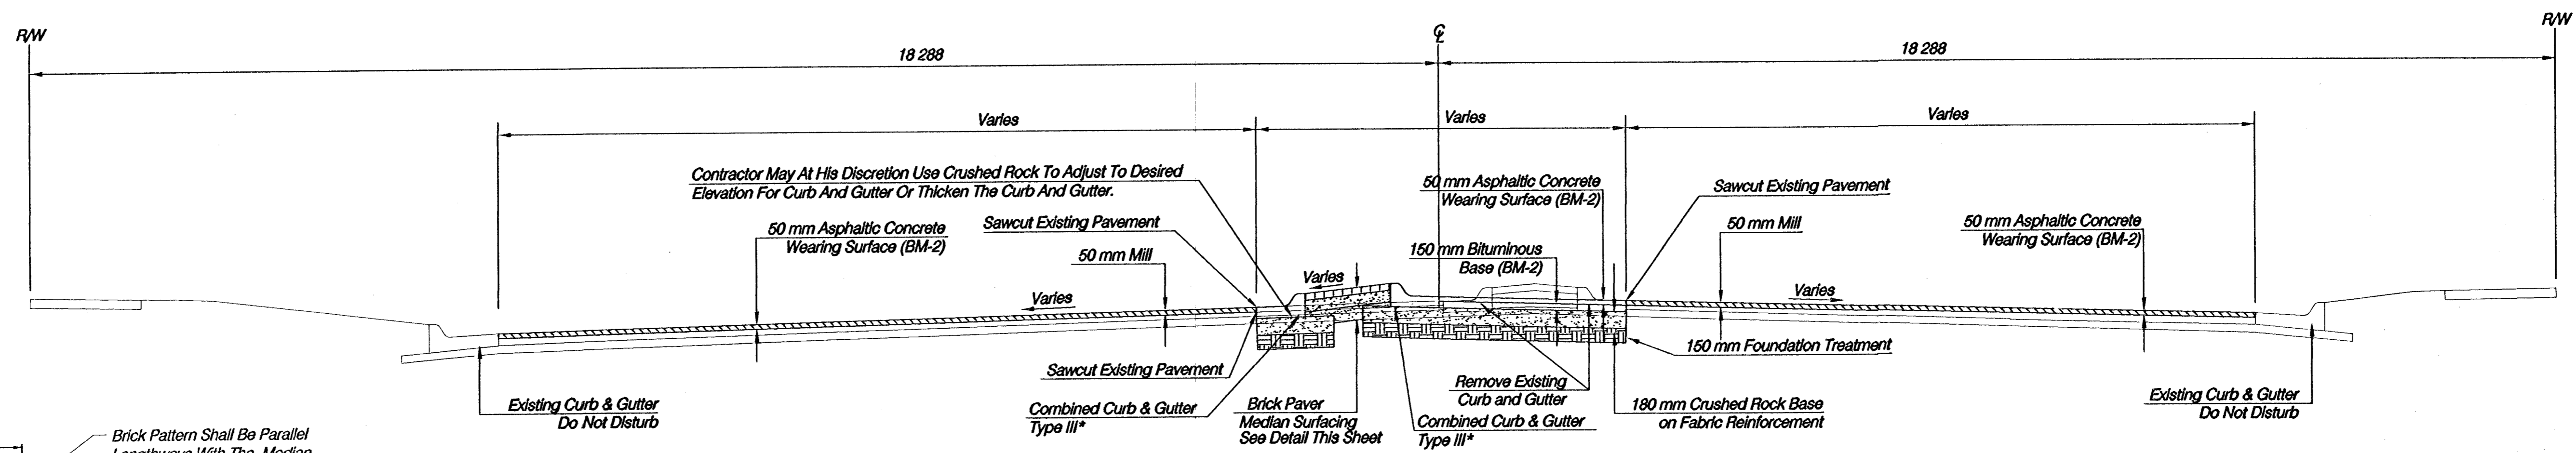


Sta. 0+835.155 to Sta. 0+862.222

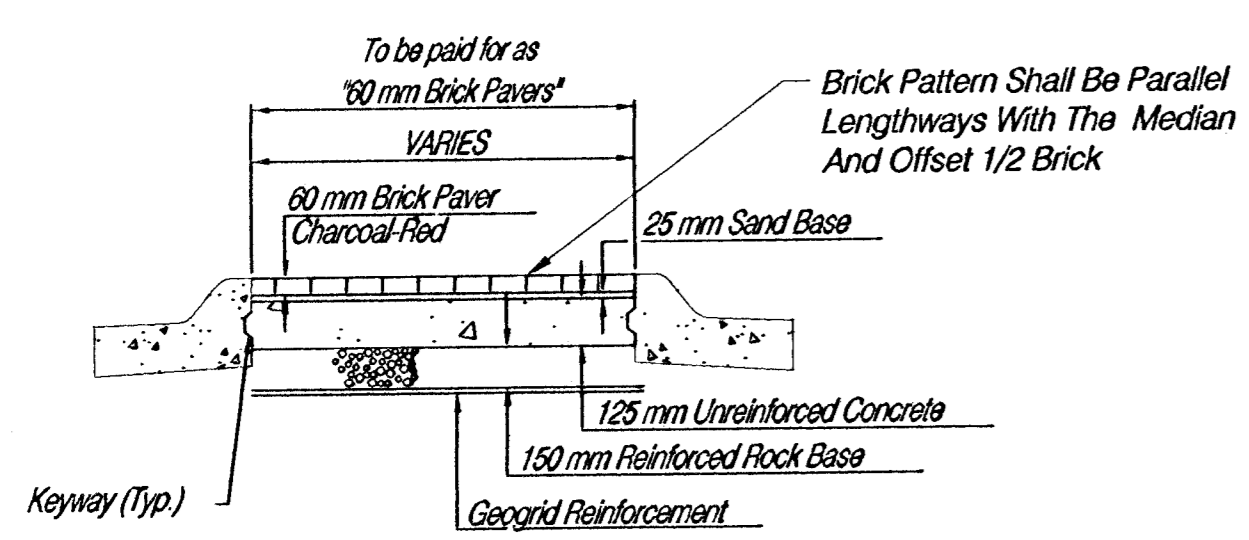

BRICK PAVER SURFACE DETAIL

* Width Varies For Modified Curbs & Gutter Sections.
 See Sheet 96 For Modified Curb & Gutter Locations.
 See Sheet 96 For Modified Curb & Gutter Detail.
 A 150 mm P.C.C. Base Shall Be Used In Place Of 150 mm
 BM-2 Base Course Where Proposed Paving Is Less
 Than 1.5 m In Width. (Typ)
 Sod All Disturbed Areas.

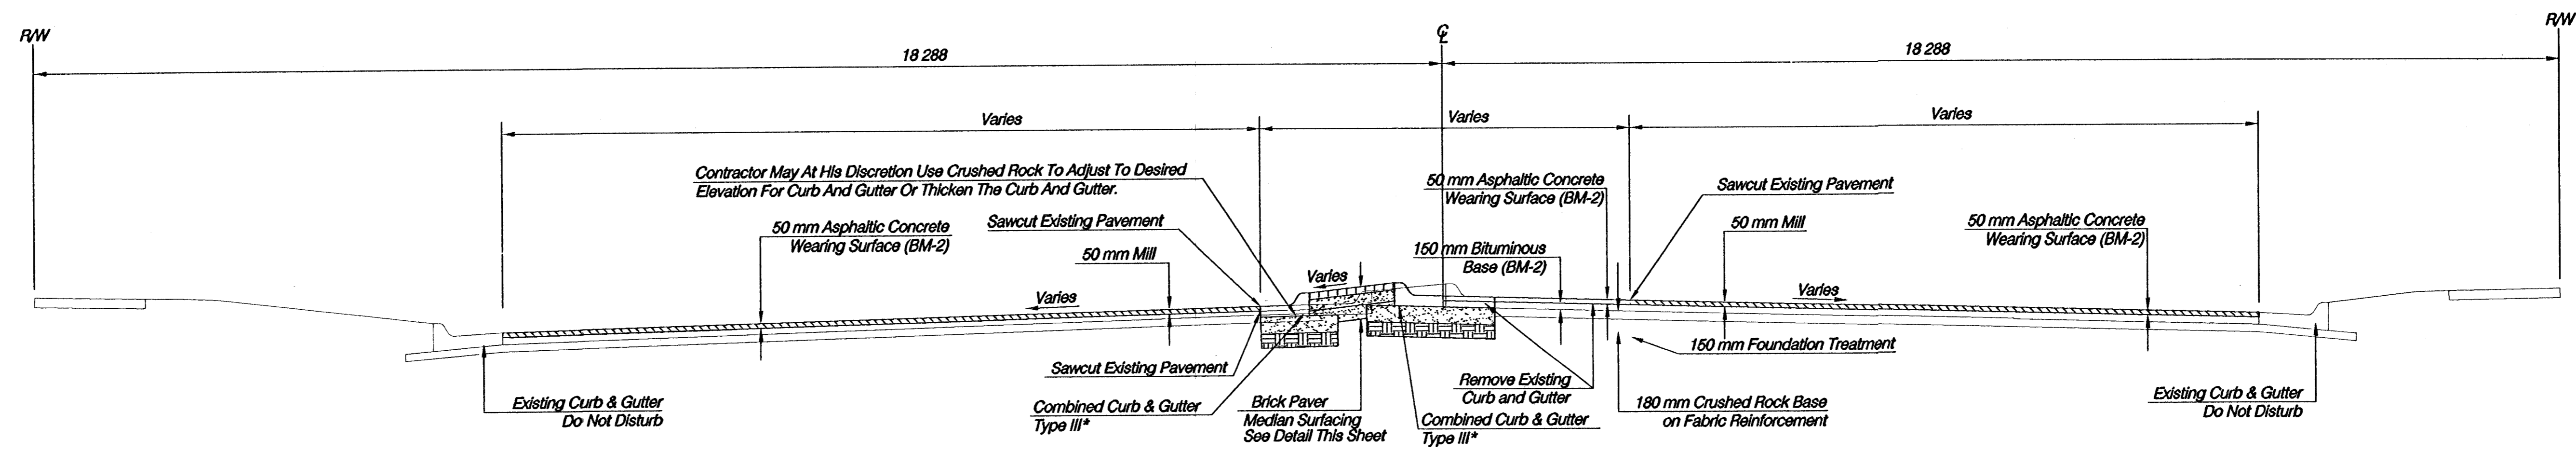

Sta. 0+862.222 to Sta. 0+888.702

ROCK ROAD
 TYPICAL SECTIONS

HWS Consulting Group Inc.
 Omaha Office
 10844 Old Mill Rd., Ste 1
 Omaha, NE 68154
 Phone: (402) 333-5792
 Fax: (402) 333-2248

Designed By:	BWE	Checked By:	RLK
Drawn By:	HIS	Date:	03-25-2002 Job No. 55-70-2003