
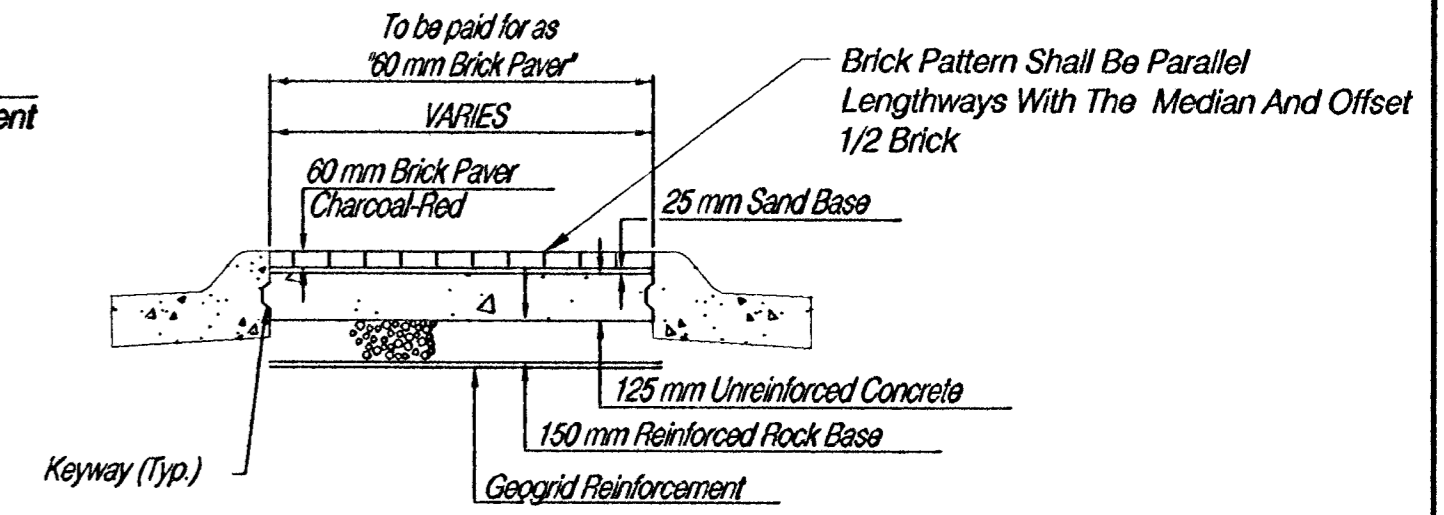
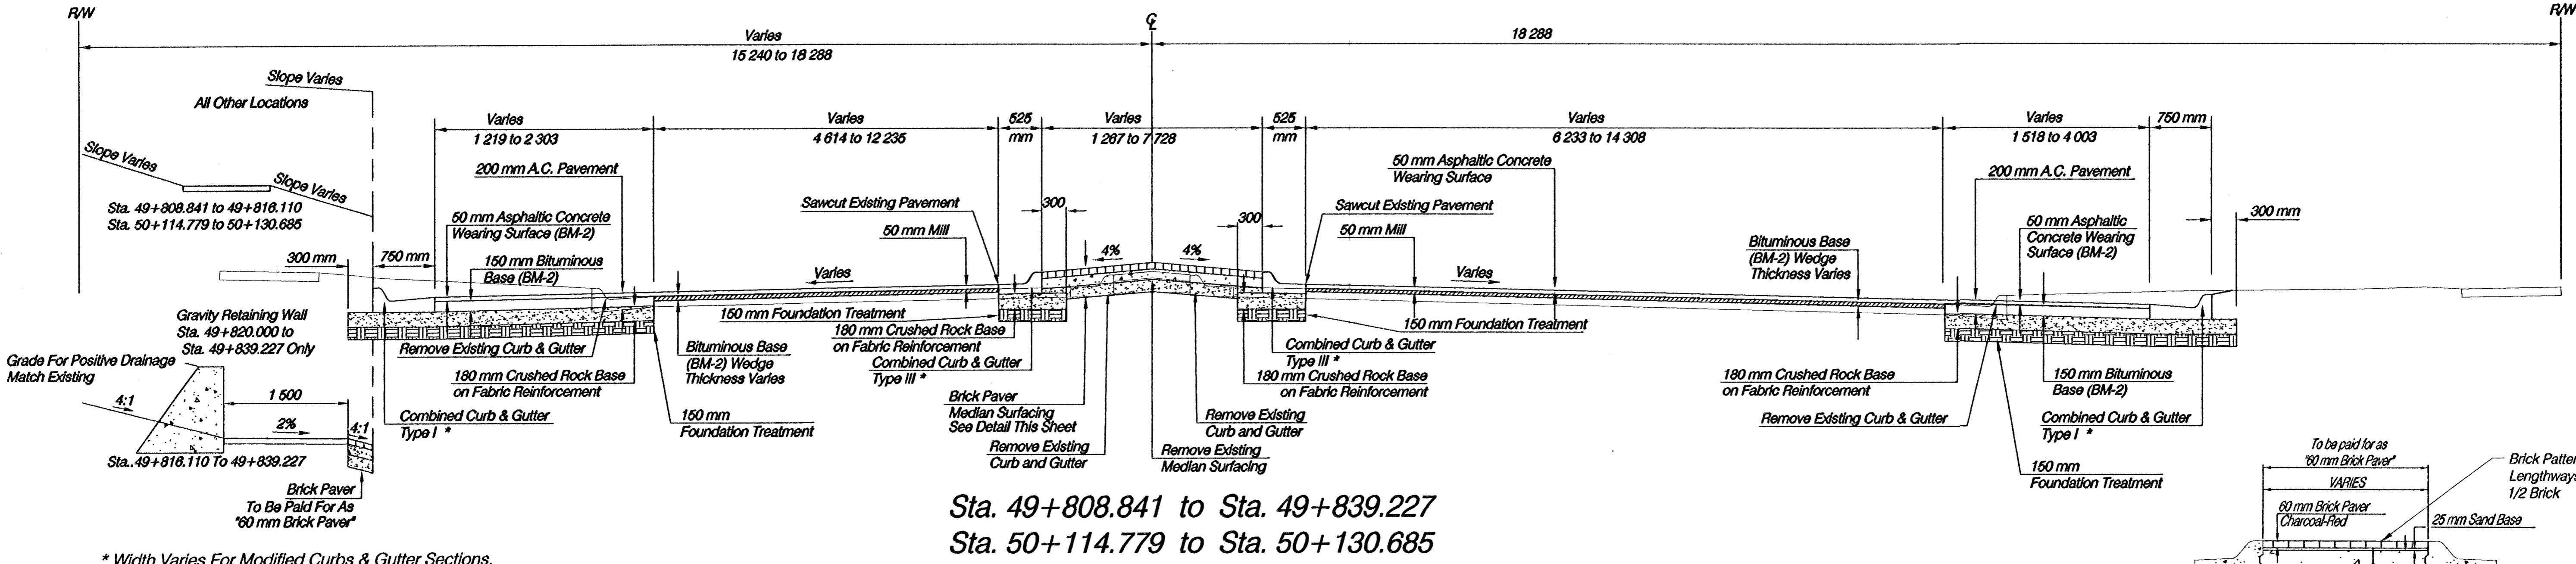


FHWA REG NO.	Sta. TE	PROJECT NO.	YEAR	SHEET NO.	TOTAL SHEETS
	KANSAS	87 N-0199-01	2002	16	158

FED. AID NO. - CMQ-NO19(901)

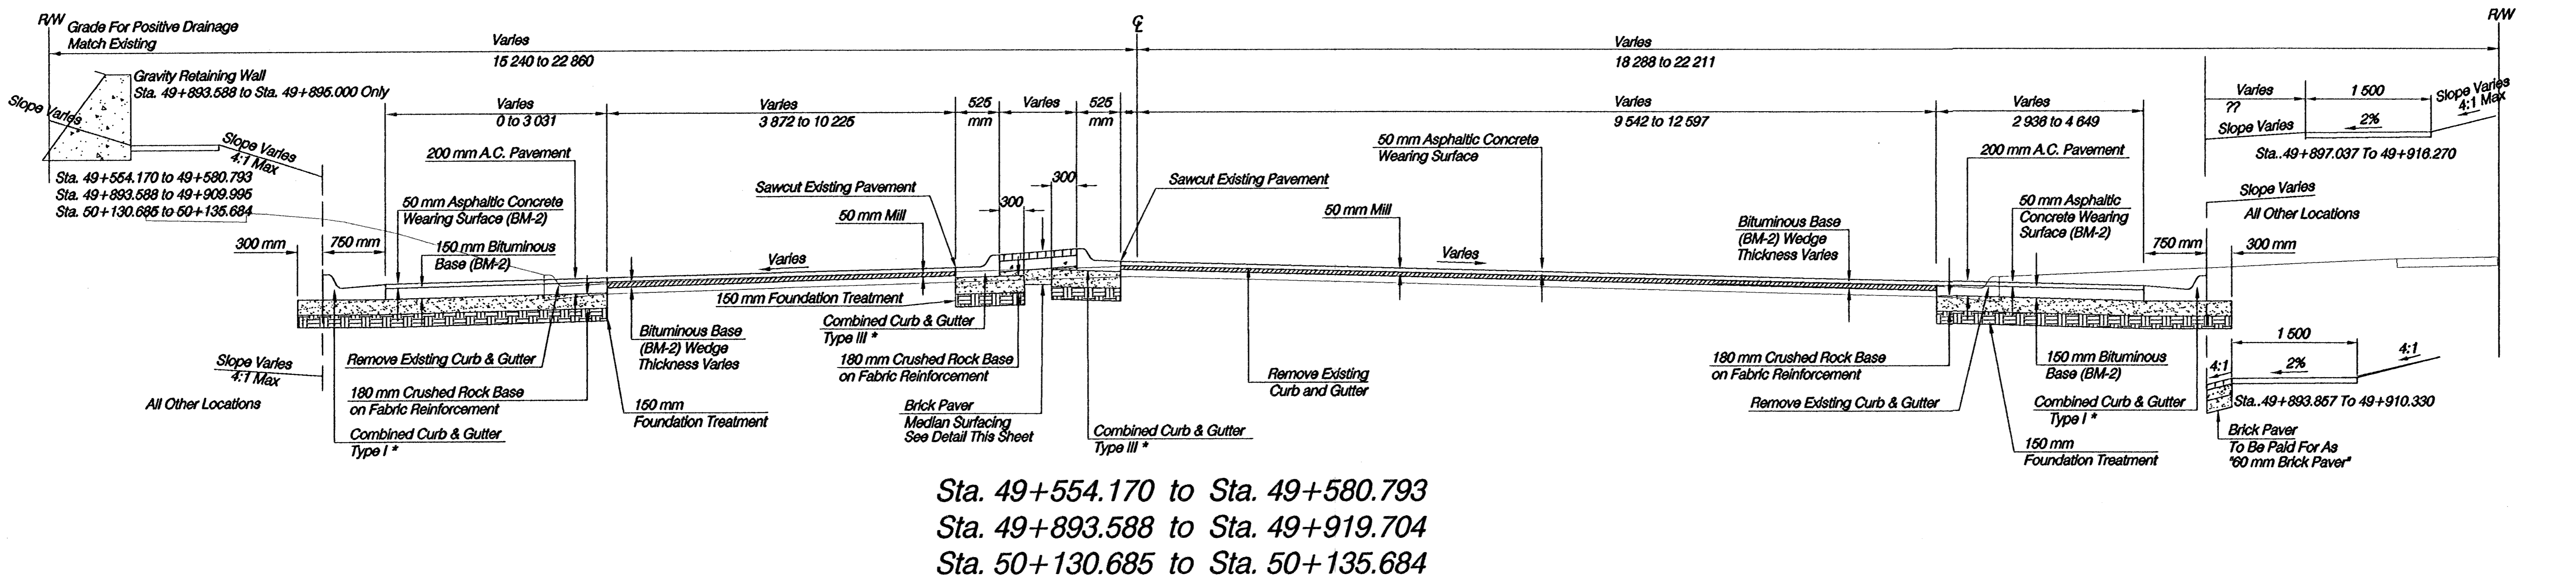

* Width Varies For Modified Curbs & Gutter Sections.
 See Sheet 96 For Modified Curb & Gutter Locations.
 See Sheet 96 For Modified Curb & Gutter Detail.
 A 150 mm P.C.C. Base Shall Be Used In Place Of 150 mm
 BM-2 Base Course Where Proposed Paving Is Less
 Than 1.5 m In Width. (Typ)
 Sod All Disturbed Areas.

BRICK PAVER SURFACE DETAIL

North 21st Street
 TYPICAL SECTIONS

HWS Consulting Group Inc.

Omaha Office
 10844 Old Mill Rd., Ste. 1
 Omaha, NE 68154
 Phone: (402) 333-5792
 Fax: (402) 333-2248

Designed By: EWE	Checked By: RJK
Drawn By: HS	Date: 03-25-2002 Job No. 55-70-2003