

EXC = 61.7  
LF = 9.3  
CF = 0.0

EXC = 21.0  
LF = 3.7  
CF = 0.0

EXC = 20.6  
LF = 3.5  
CF = 1.0

EXC = 64.9  
LF = 10.8  
CF = 1.5

EXC = 57.3  
LF = 8.2  
CF = 0.0


EXC = 39.4  
LF = 3.0  
CF = 0.0

EXC = 37.1  
LF = 2.8  
CF = 0.8









EXC = 13.1  
LF = 1.7  
CF = 0.7

EXC = 81.5  
LF = 9.2  
CF = 3.0

EXC = 50.8  
LF = 5.9  
CF = 2.4

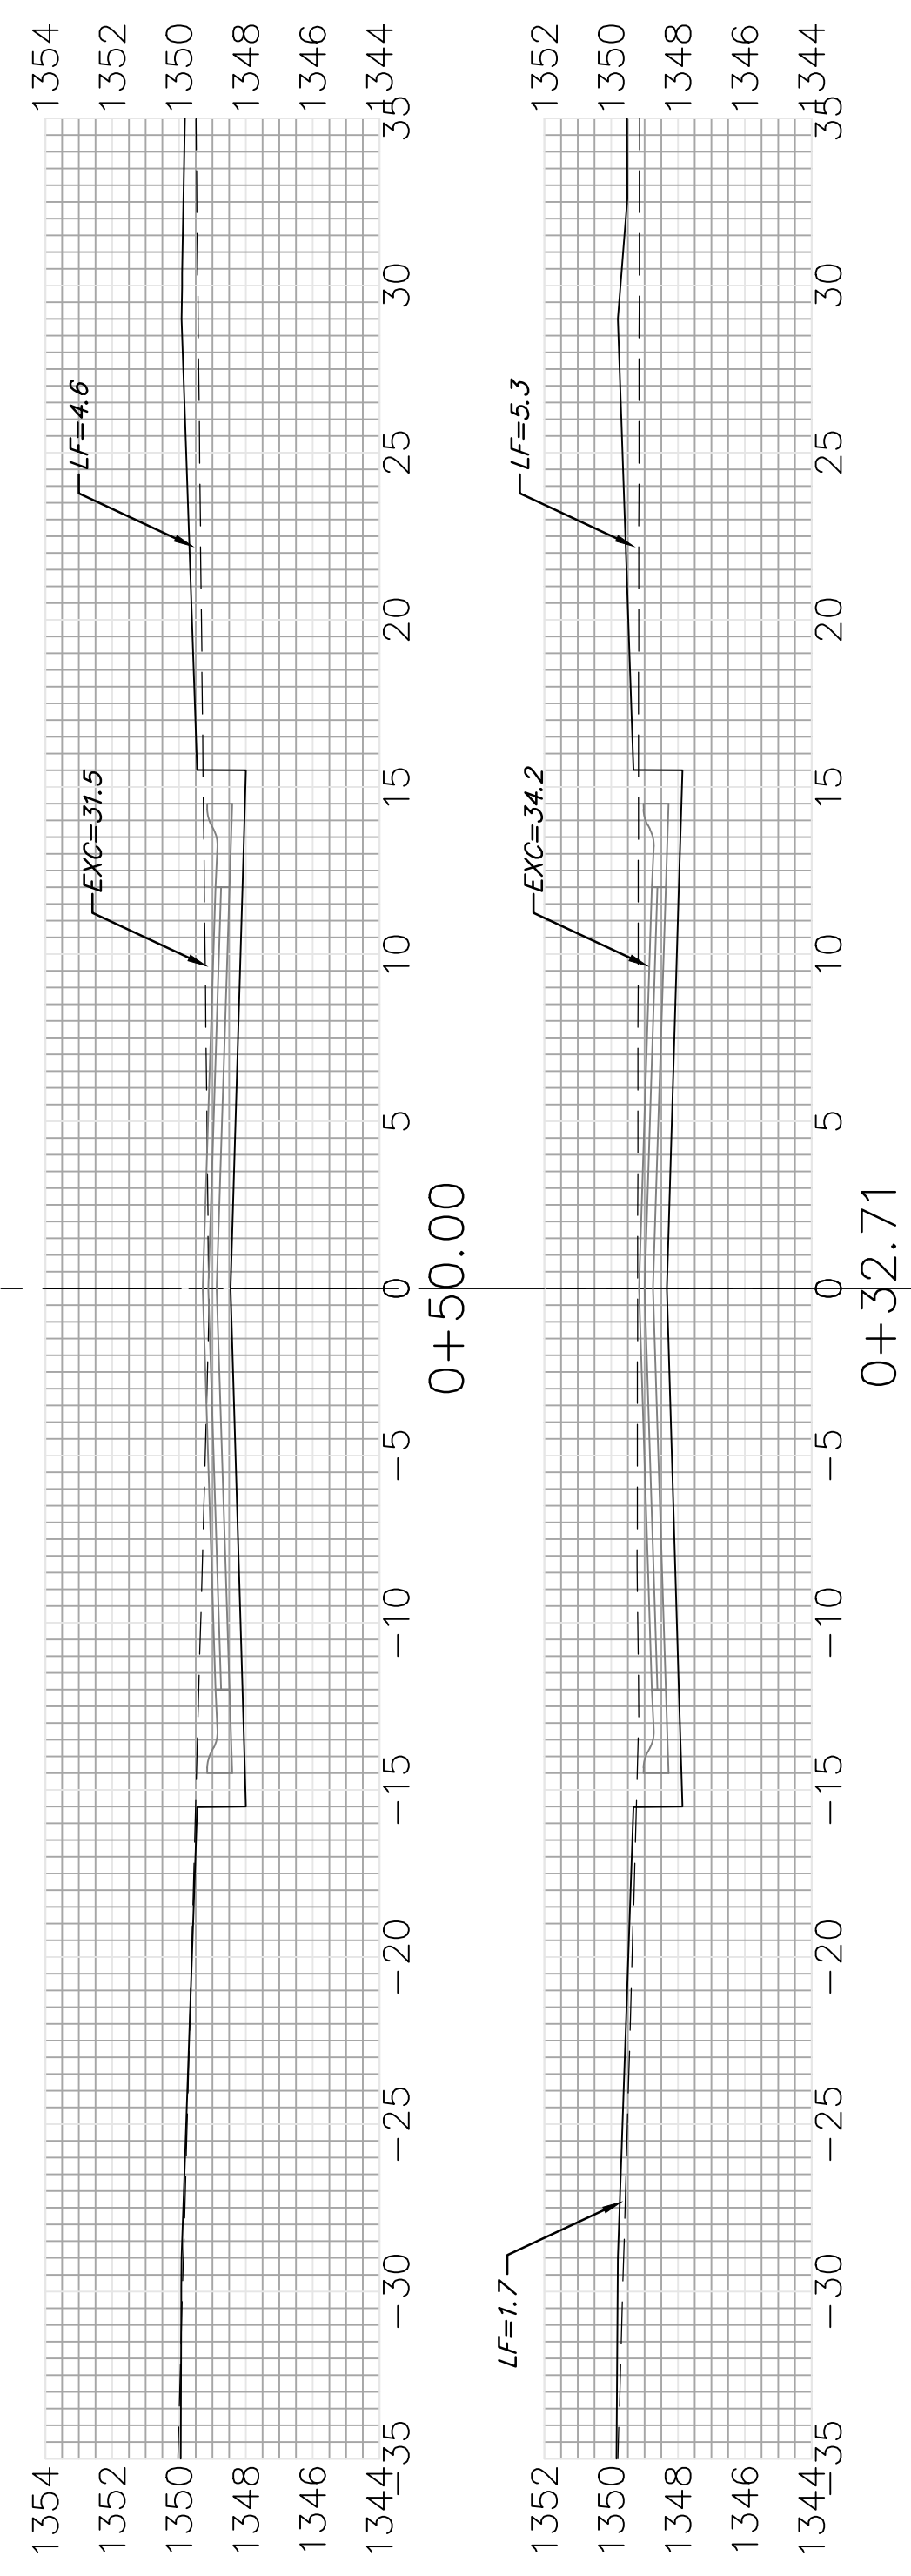

MANTANE CIR.

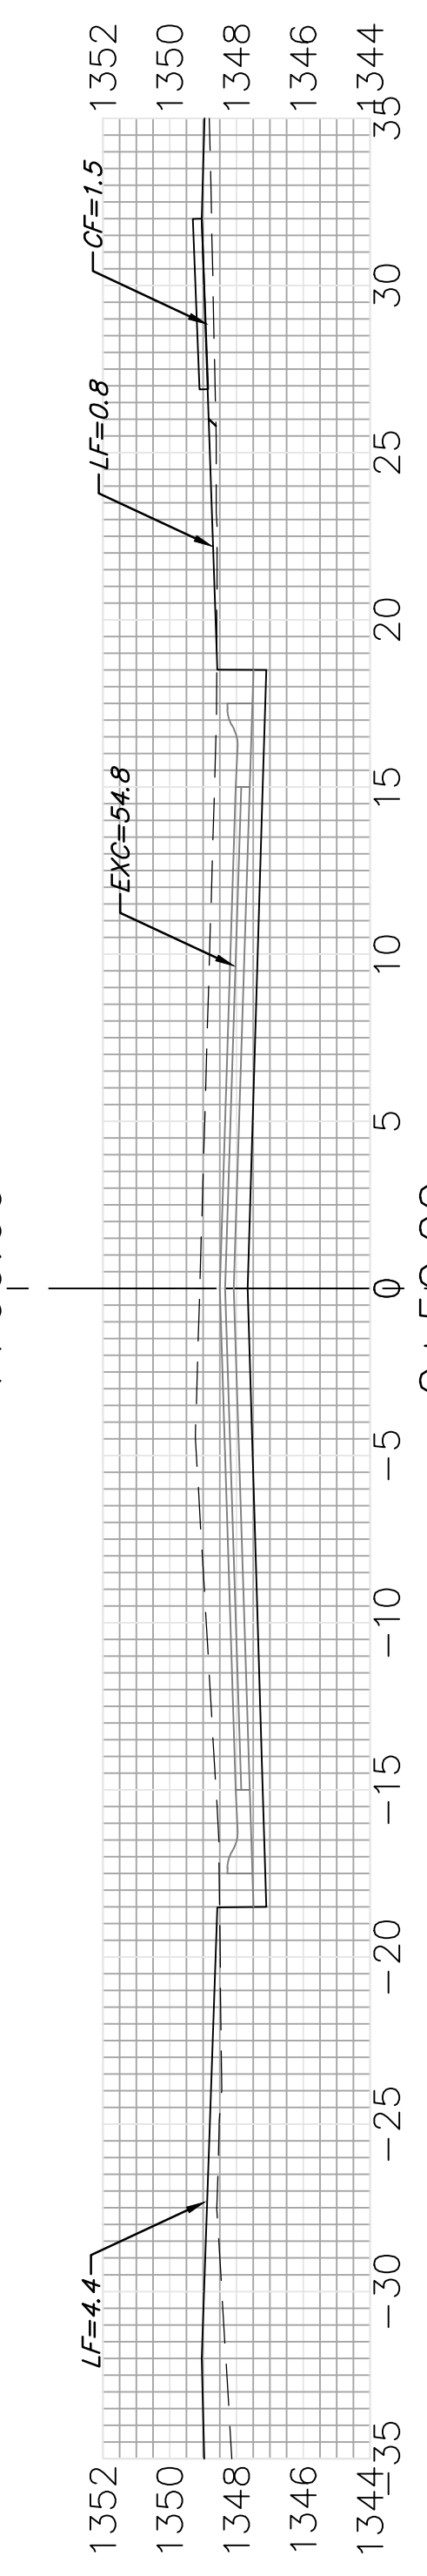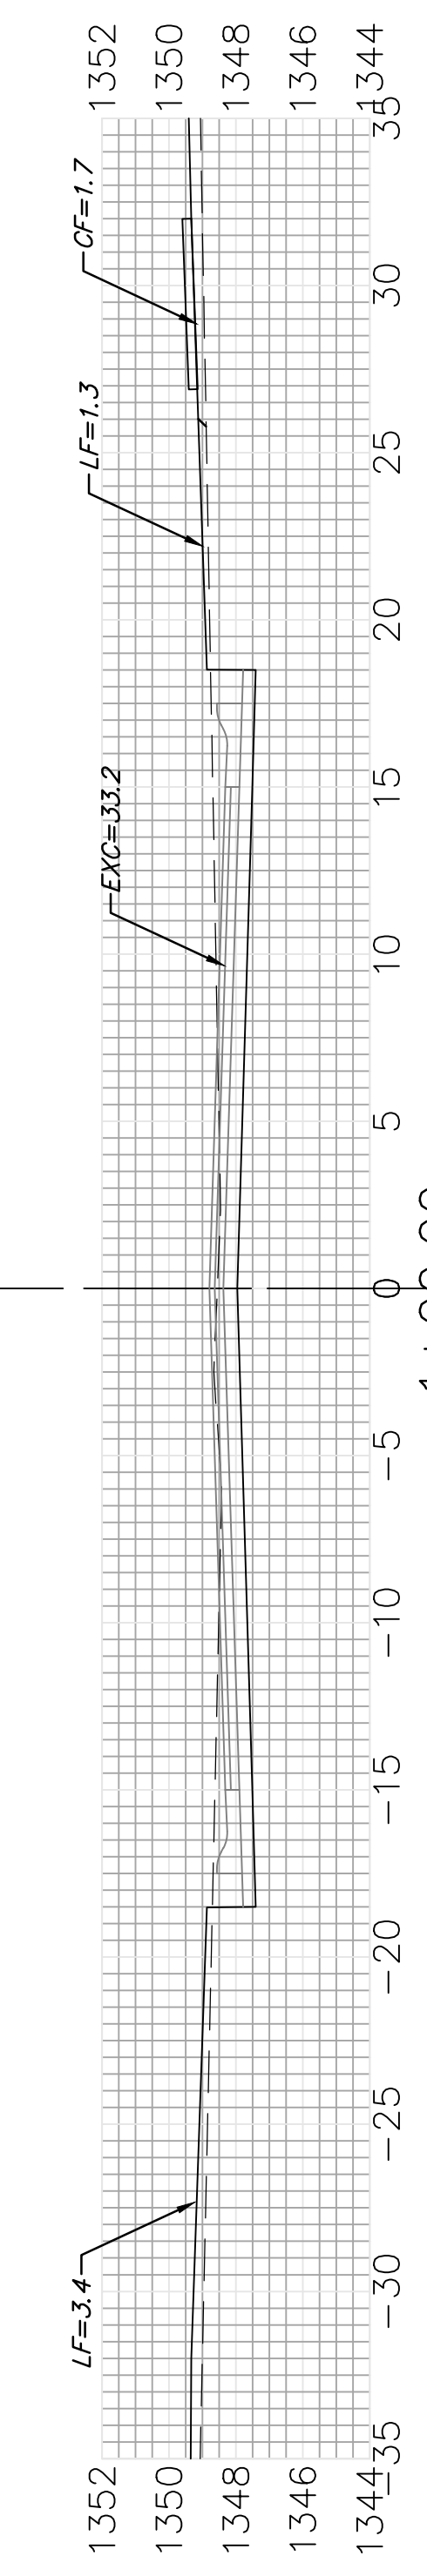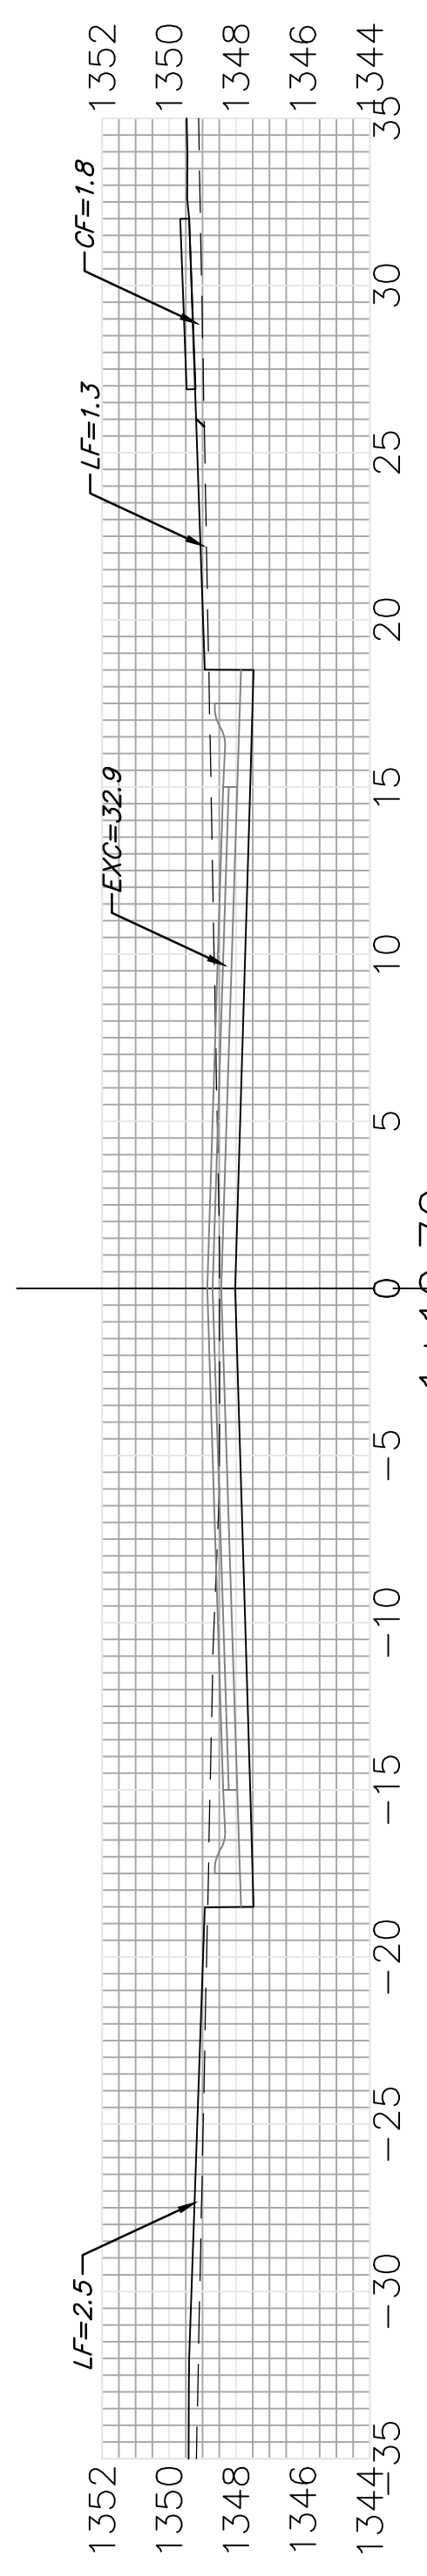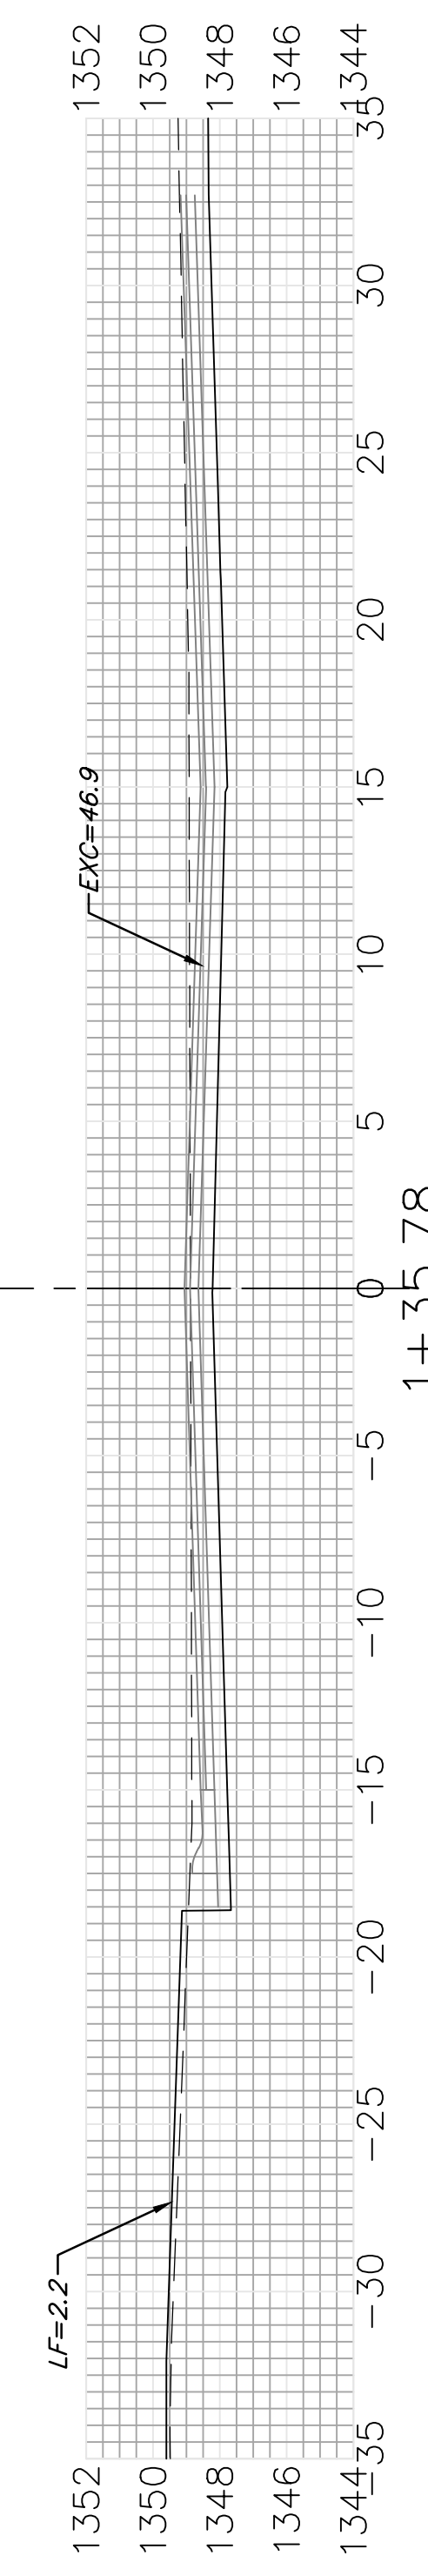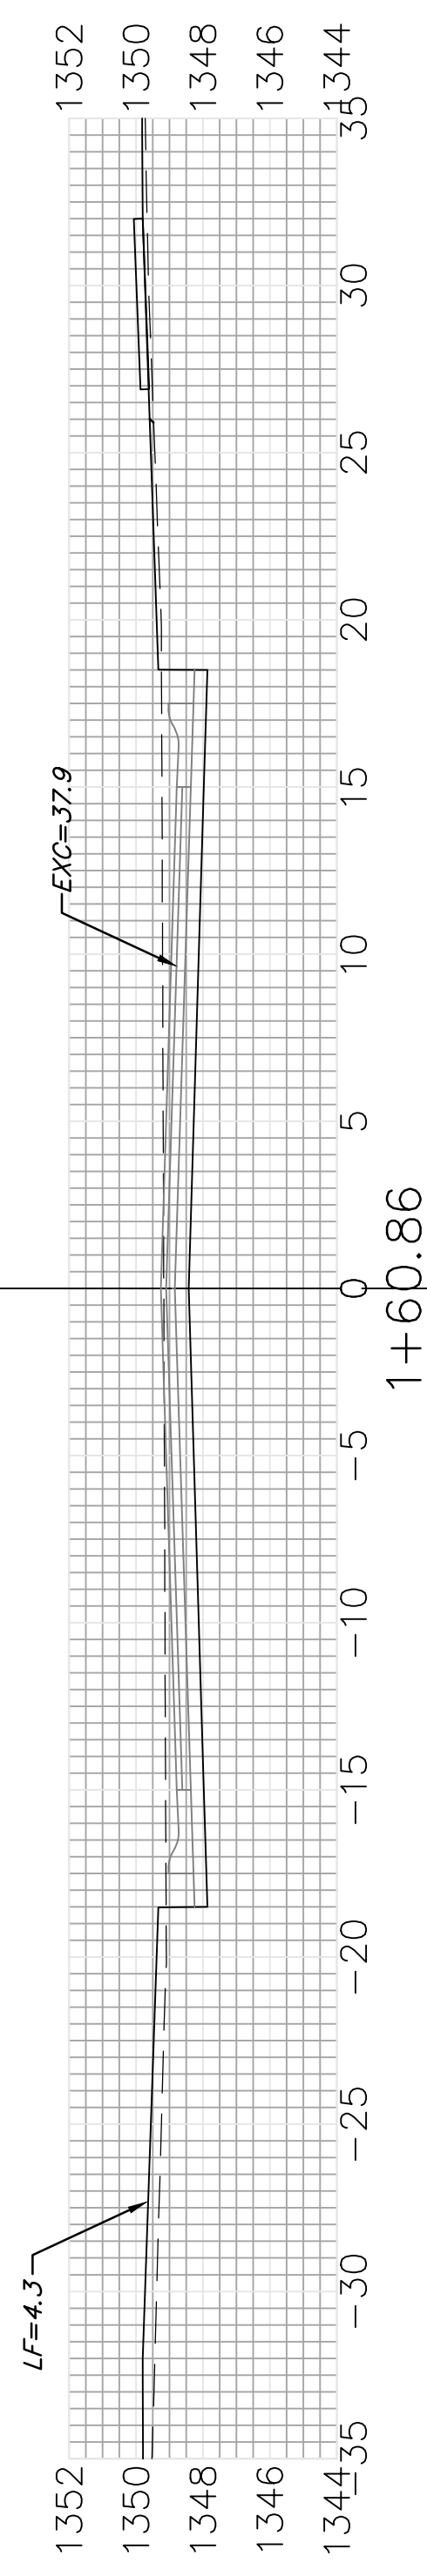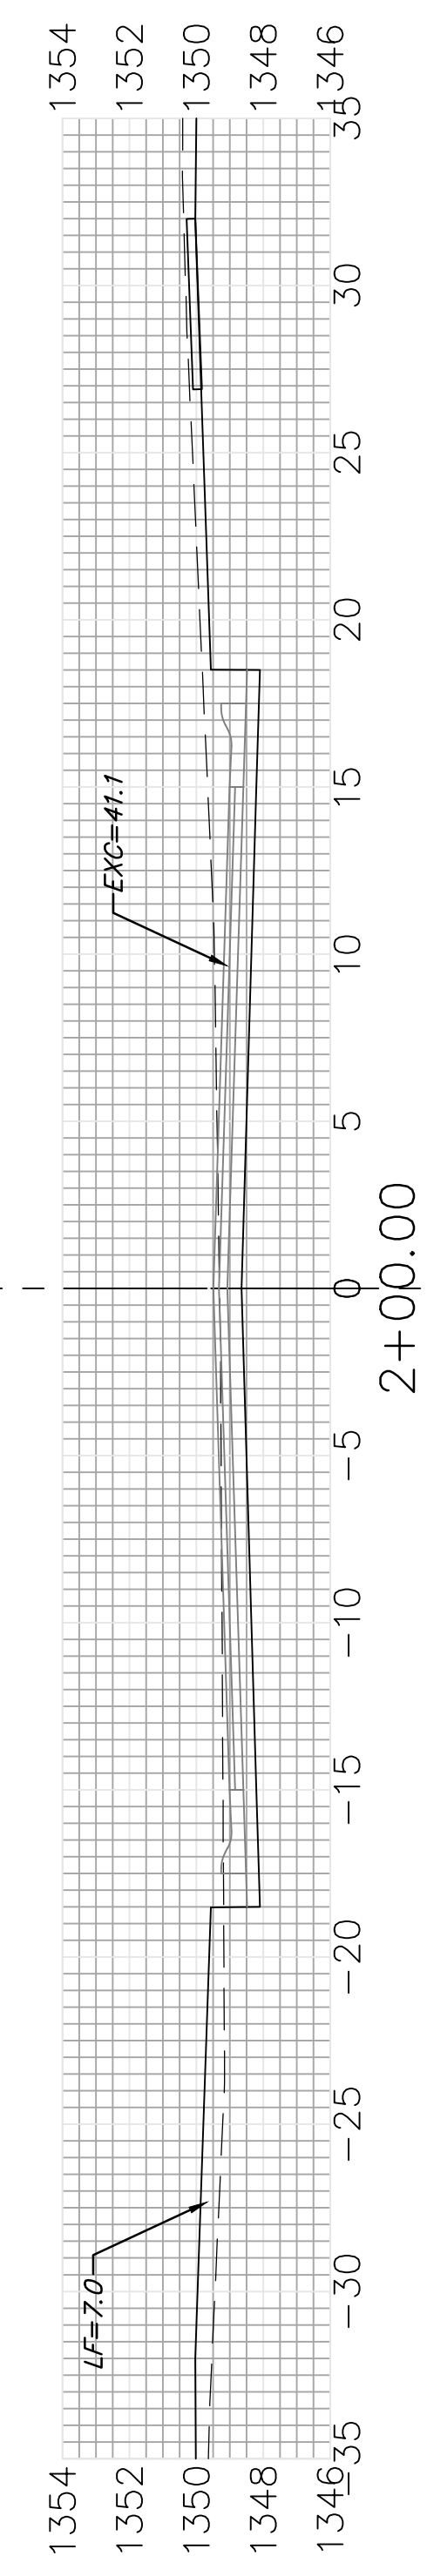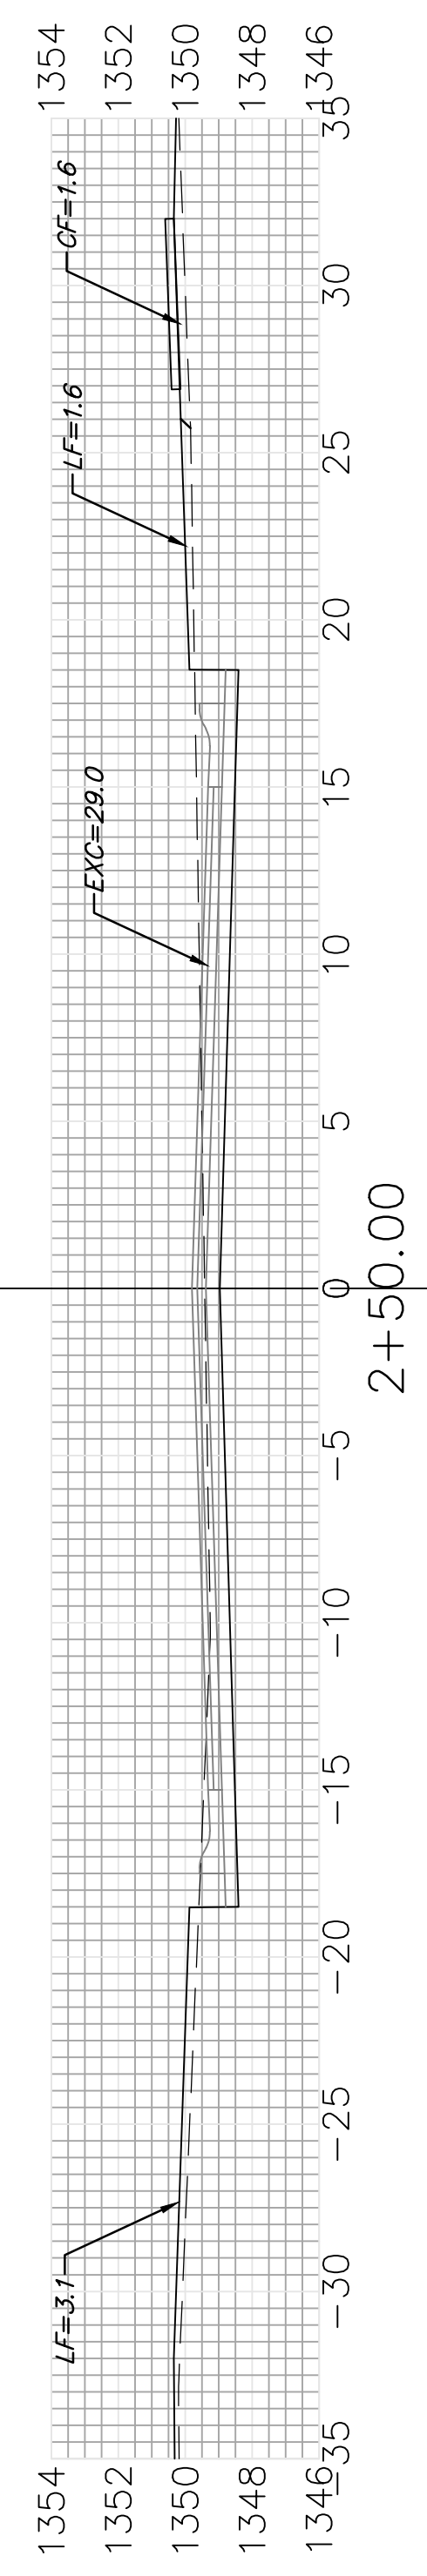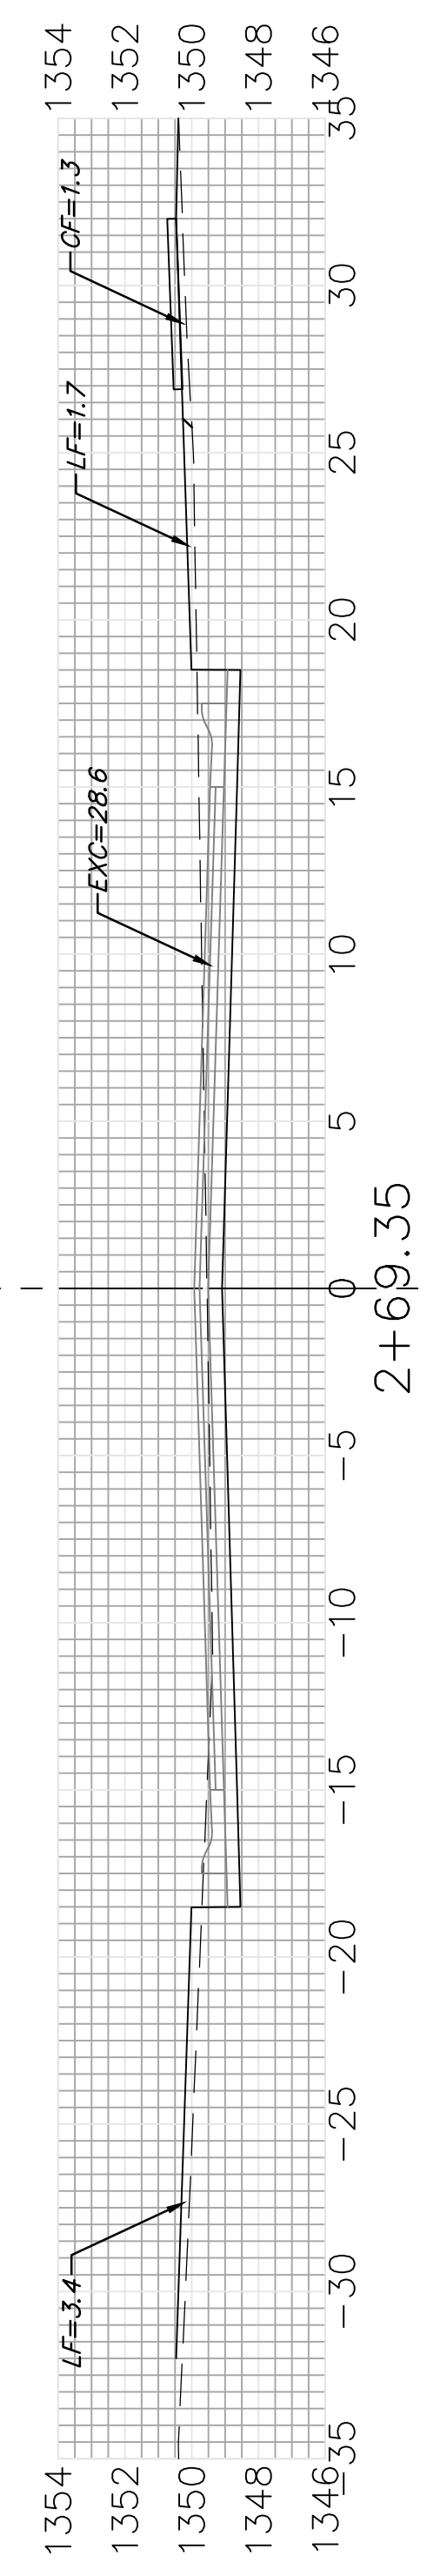

MANTANE CIR.

Sheet Totals  
Excavation = 447.4 C.Y.  
Loose Fill = 58.1 C.Y.  
Compacted Fill = 9.4 C.Y.

Baughman  
Baughman Company, P.A. 315 Ellis St. Wichita, KS 67211 P 316-262-7271 F 316-262-0149  
ENGINEERING | SURVEYING | PLANNING | LANDSCAPE ARCHITECTURE  
PROJECT NUMBER SHEET  
25 OF 31  
Streets.dwg