



STATE	PROJECT NO.	YEAR	SHEET NO.	TOTAL SHEETS
KANSAS	87 N-0287-01	2003	3	107


DATE	
BY	
REFERENCES NOTED	
REFERENCES CHECKED	

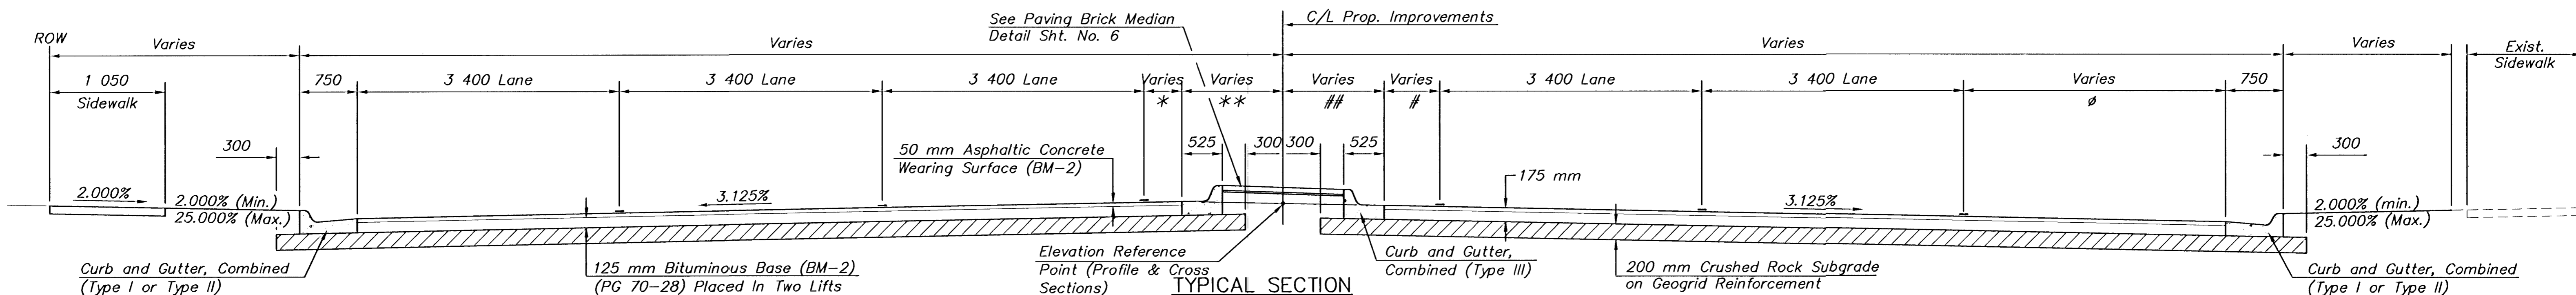

- \* Sta. 1+018.215 to Sta. 1+090.405 - 3.400 m
- Sta. 1+090.405 to Sta. 1+115.405 - Varies from 3.400 m to 0.000 m
- Sta. 1+115.405 to Sta. 1+167.516 - 0.000 m
- \*\* Sta. 1+018.215 to Sta. 1+090.405 - 1.700 m Rt.
- Sta. 1+090.405 to Sta. 1+102.925 - Varies from 1.705 m to 0.000 m Rt.
- Sta. 1+102.925 to Sta. 1+115.925 - Varies from 0.000 to 1.695 m Lt.
- Sta. 1+115.925 to Sta. 1+167.516 - 1.695 m Lt.
- # Sta. 1+018.215 to Sta. 1+097.701 - 0.000 m
- Sta. 1+097.701 to Sta. 1+122.701 - Varies from 0.000 m to 3.400 m
- Sta. 1+122.701 to Sta. 1+167.917 - 3.400 m
- ∅ Sta. 1+018.215 to Sta. 1+137.729 - 3.400 m
- Sta. 1+137.729 to Sta. 1+167.917 - Varies from 3.400 m to 1.158 m
- ## Sta. 1+018.215 to Sta. 1+052.620 - Varies from 3.306 m to 3.885 m Rt.
- Sta. 1+052.620 to Sta. 1+097.701 - Varies from 3.885 m to 3.205 m Rt.
- Sta. 1+097.701 to Sta. 1+118.513 - Varies from 3.205 m to 0.000 m Rt.
- Sta. 1+118.513 to Sta. 1+122.701 - Varies from 0.000 m to 0.195 m Lt.
- Sta. 1+122.701 to Sta. 1+167.917 - 0.195 m Lt.

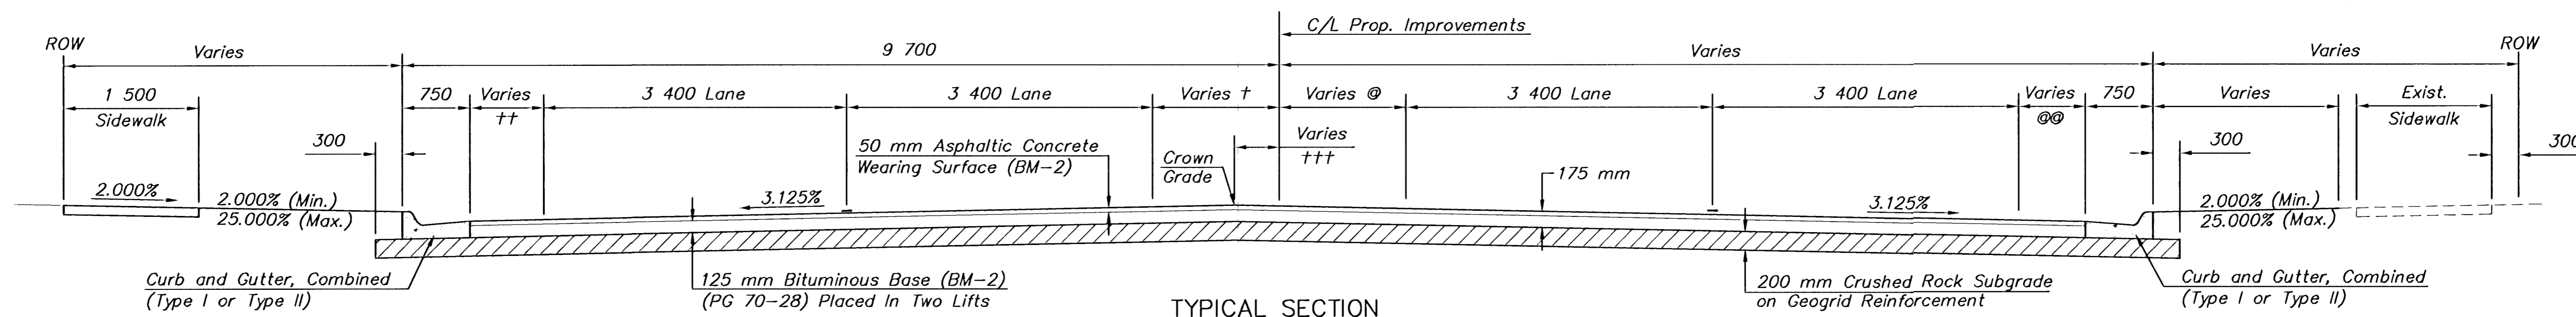

- † Sta. 1+167.917 to Sta. 1+196.876 - Varies from 1.707 m to 2.150 m.
- †† Sta. 1+167.516 to Sta. 1+196.876 - Varies from 3.400 m to 0.000 m.
- ‡ Sta. 1+167.917 to Sta. 1+196.876 - Varies from 0.945 m to 0.000 m.
- ∅ Sta. 1+167.917 to Sta. 1+196.876 - Varies from 3.205 m to 2.150 m.
- ∅∅ Sta. 1+167.917 to Sta. 1+197.729 - Varies from 1.158 m to 0.000 m.

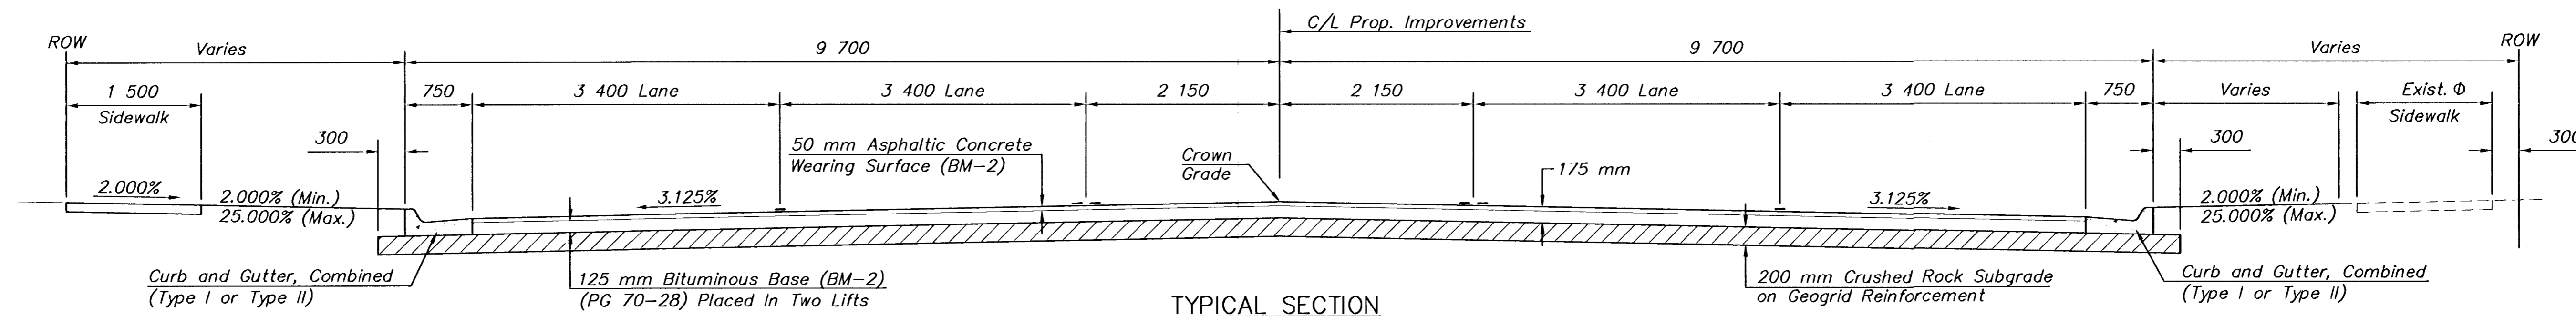

- ∅ Sta. 1+752.758 to Sta. 1+817.897 and Sta. 1+918.305 to Sta. 1+919.222, Const. 1.500 m Sidewalk
- (29TH. ST. - STA. 1+196.876 TO STA. 1+414.645, LT.)
- (29TH. ST. - STA. 1+197.729 TO STA. 1+414.645, RT.)
- (29TH. ST. - STA. 1+752.758 TO STA. 1+817.897)
- (29TH. ST. - STA. 1+918.305 TO STA. 1+985.610)
- (29TH. ST. - STA. 2+164.950 TO STA. 2+186.702)
- (29TH. ST. - STA. 2+370.050 TO STA. 2+381.901)

2				
1				
NO.	DATE	REVISIONS	BY	APP'D
KANSAS DEPARTMENT OF TRANSPORTATION				
<b>29TH. STREET NORTH</b>				
<b>TYPICAL SECTIONS</b>				
PROJ. NO. 87 N-0287-01			SEDGWICK CO.	
<b>MKEC ENGINEERING CONSULTANTS, INC.</b>				
WICHITA, KANSAS				
DESIGNED BY:	ASH	CHECKED BY:	GJA	
DRAWN BY:	WNJ	DATE:	Jan. 2003	SHEET 3 OF 107