


FHWA REG. NO.	STATE	PROJECT NO.	YEAR	SHEET NO.	TOTAL SHEETS
7	KANSAS	87 N-0287-01	2003	95	107

FINAL SURVEY AREAS CHECKED	DATE

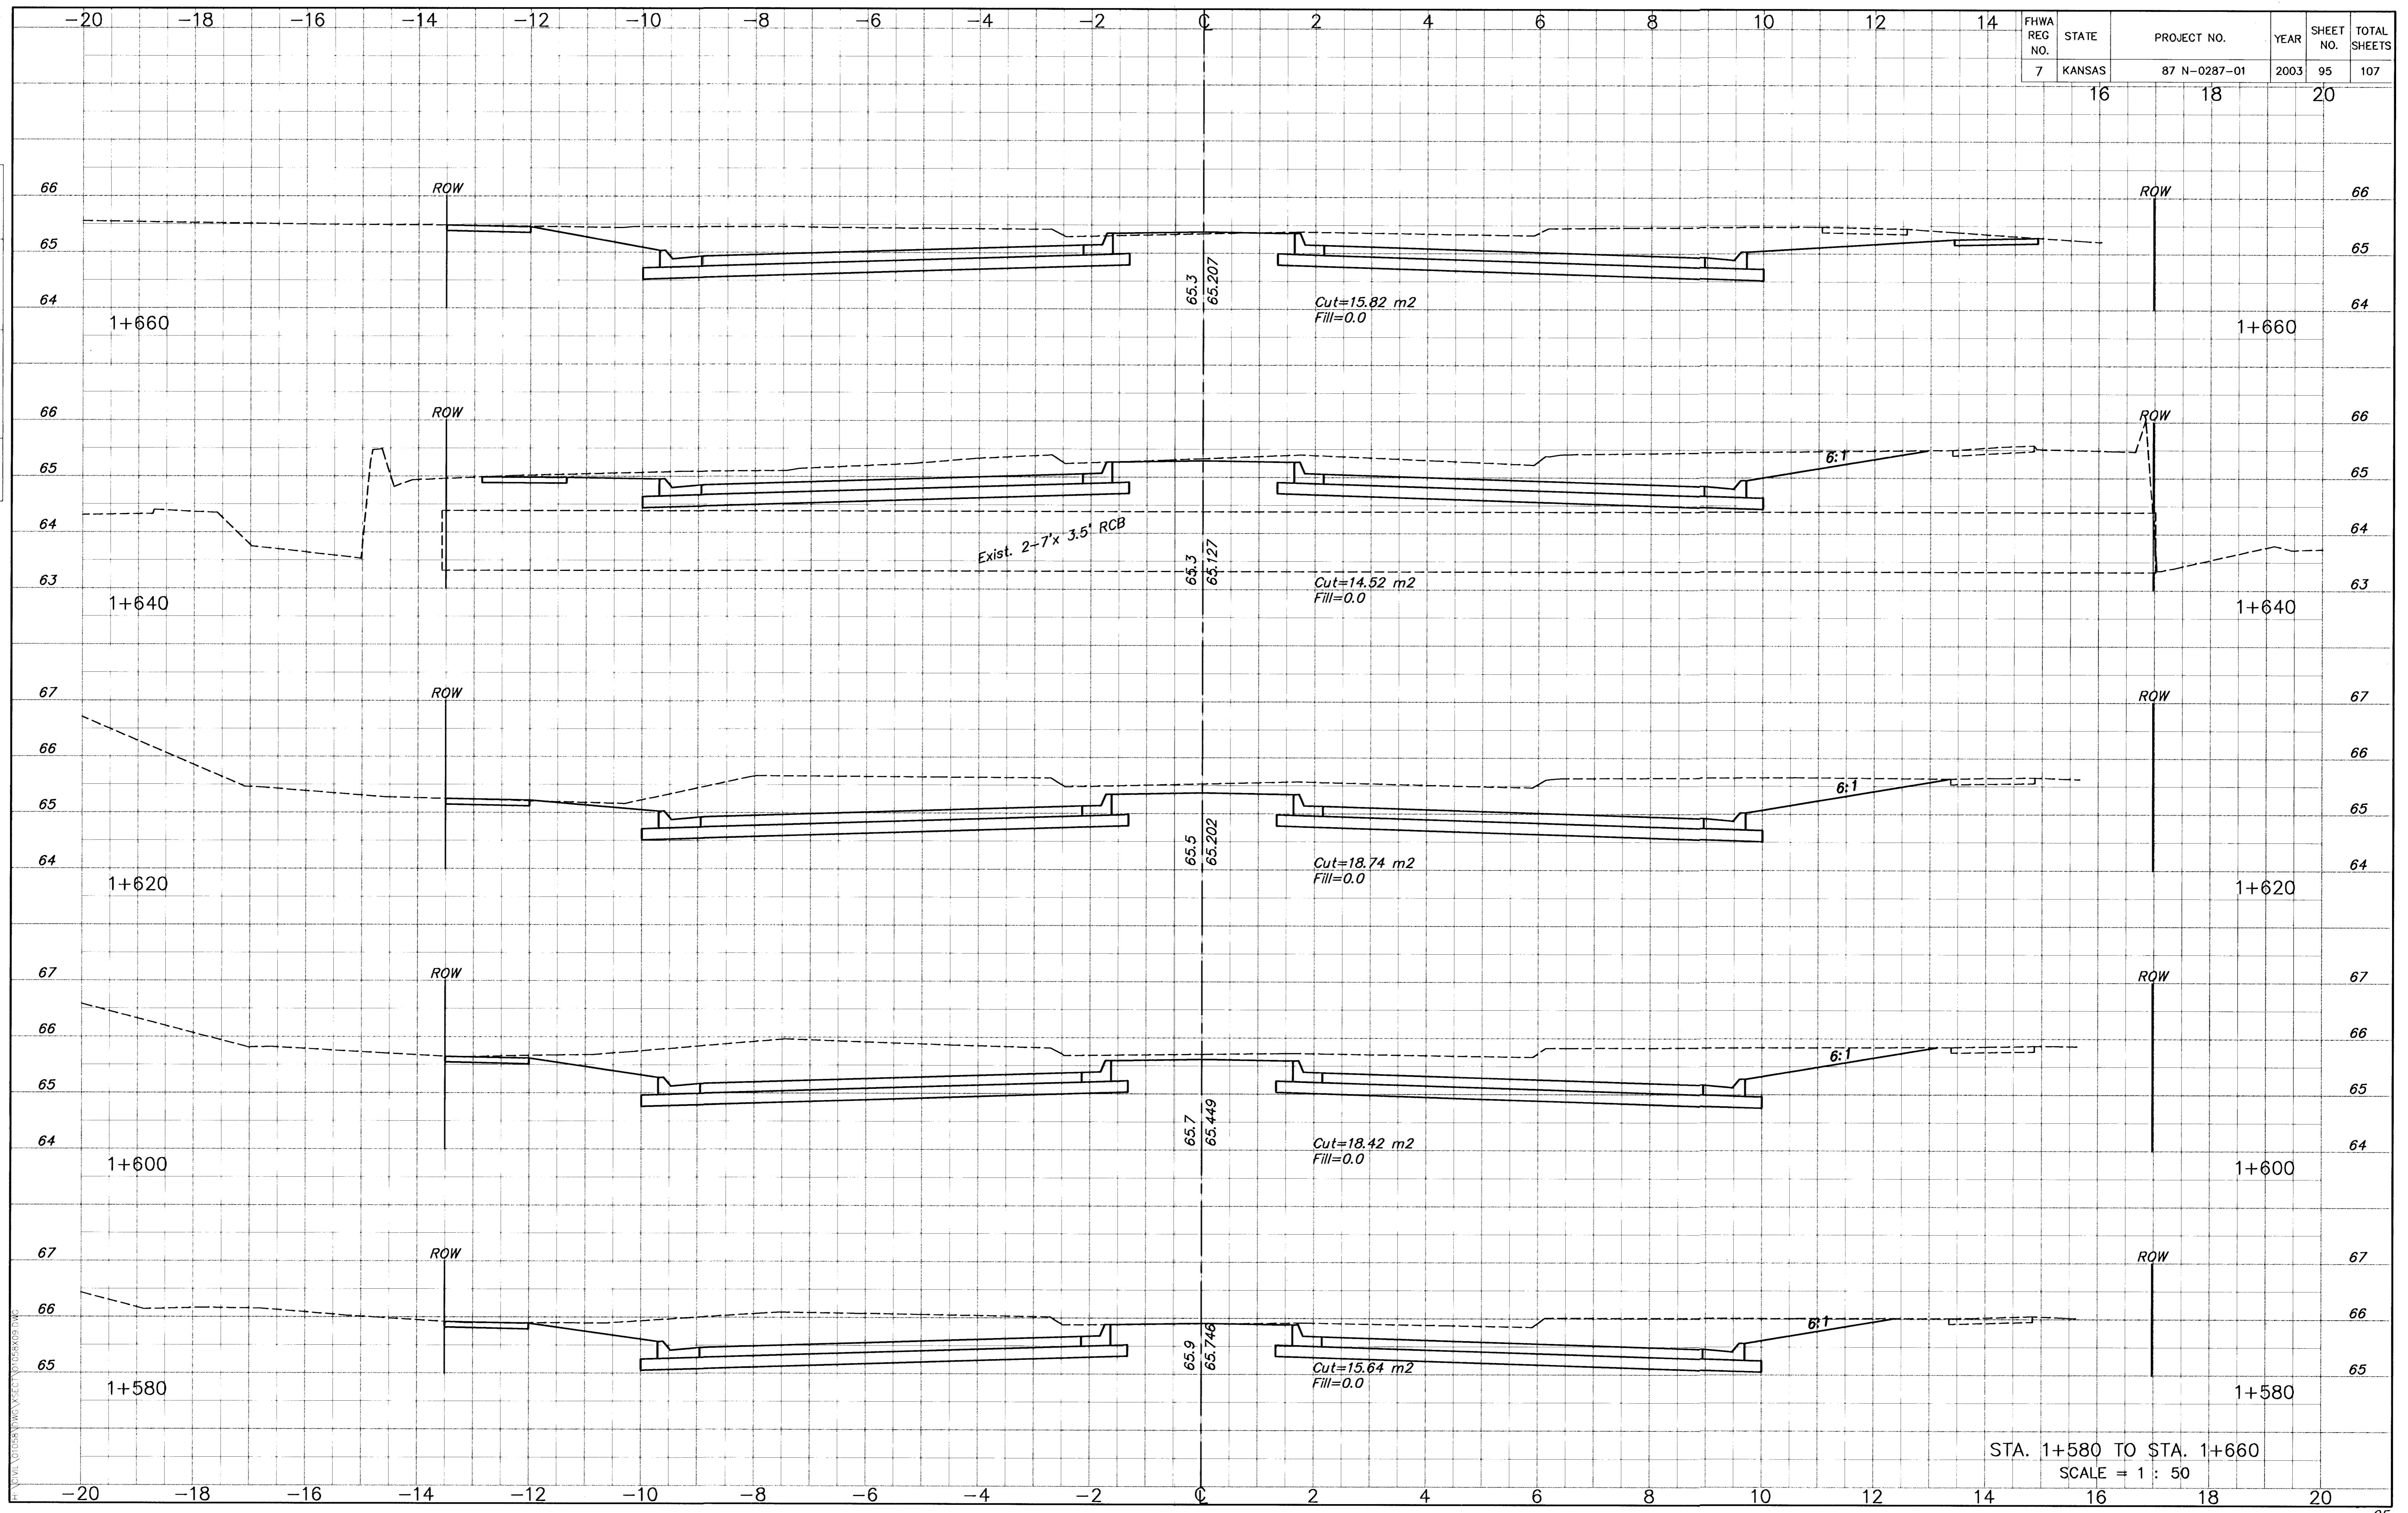

STA. 1+580 TO STA. 1+660
SCALE = 1 : 50