

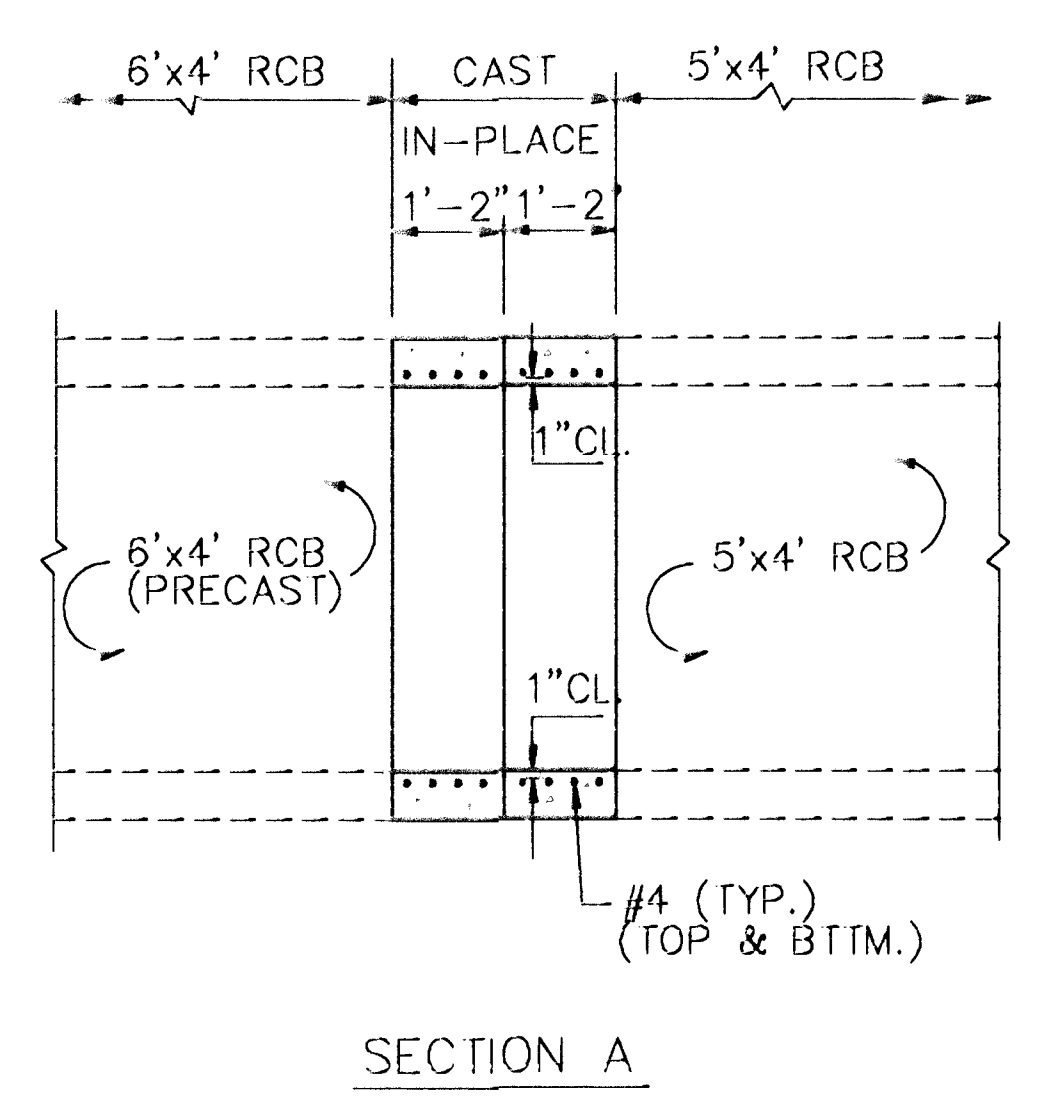
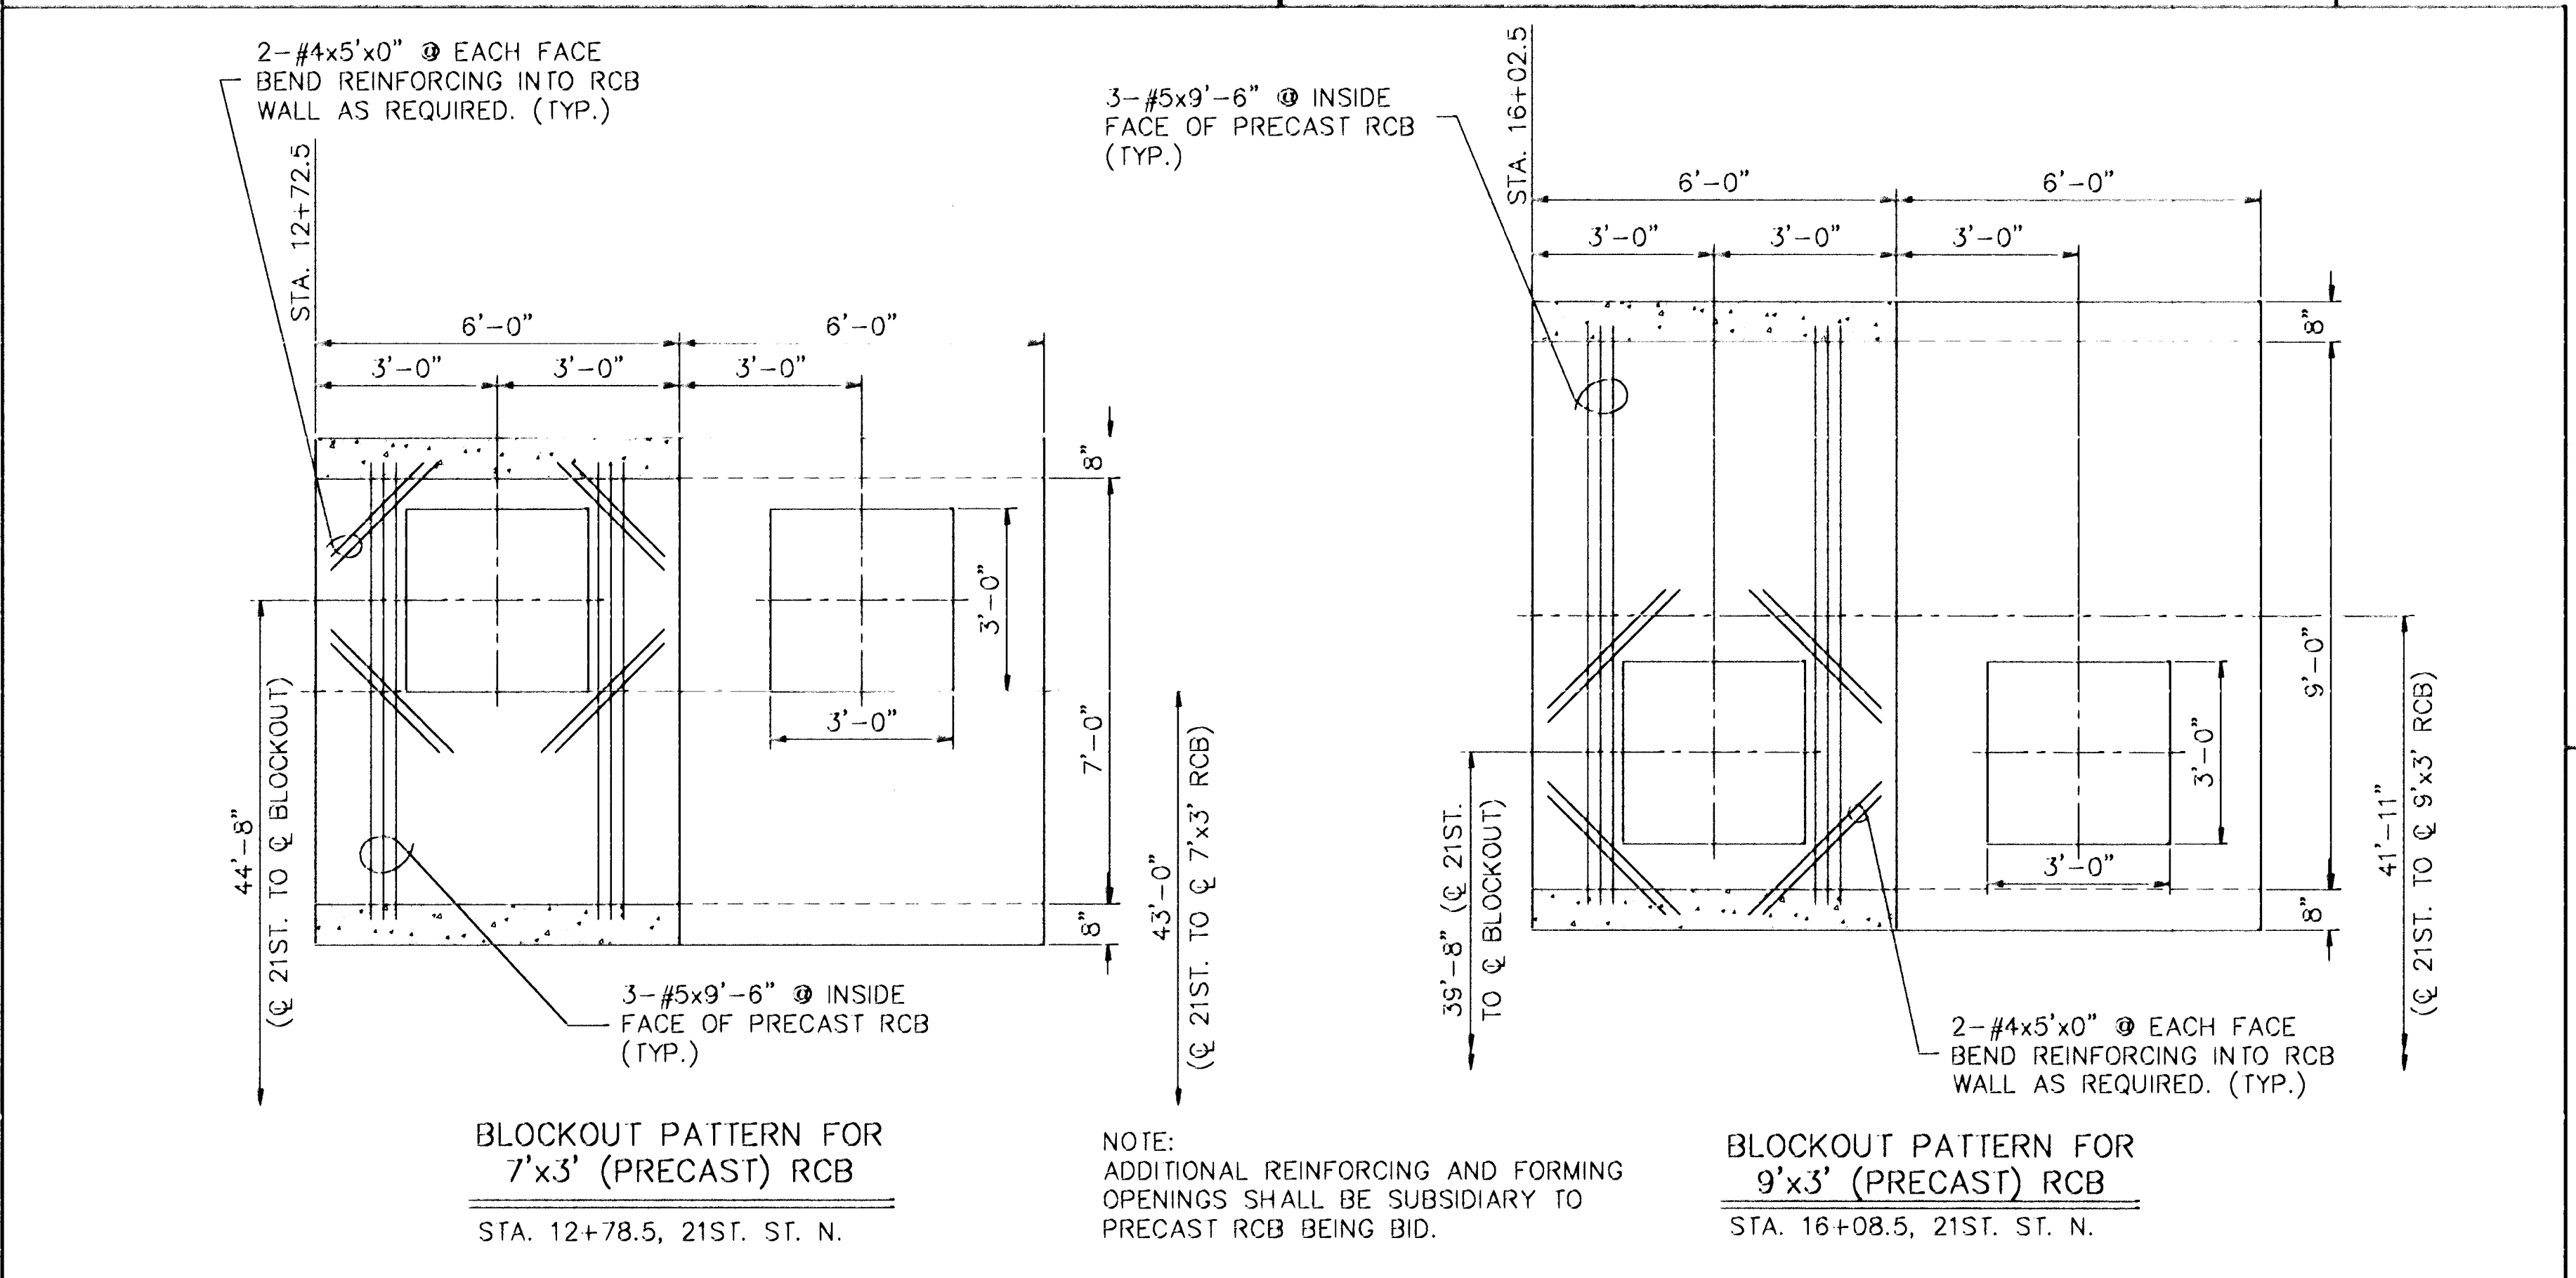
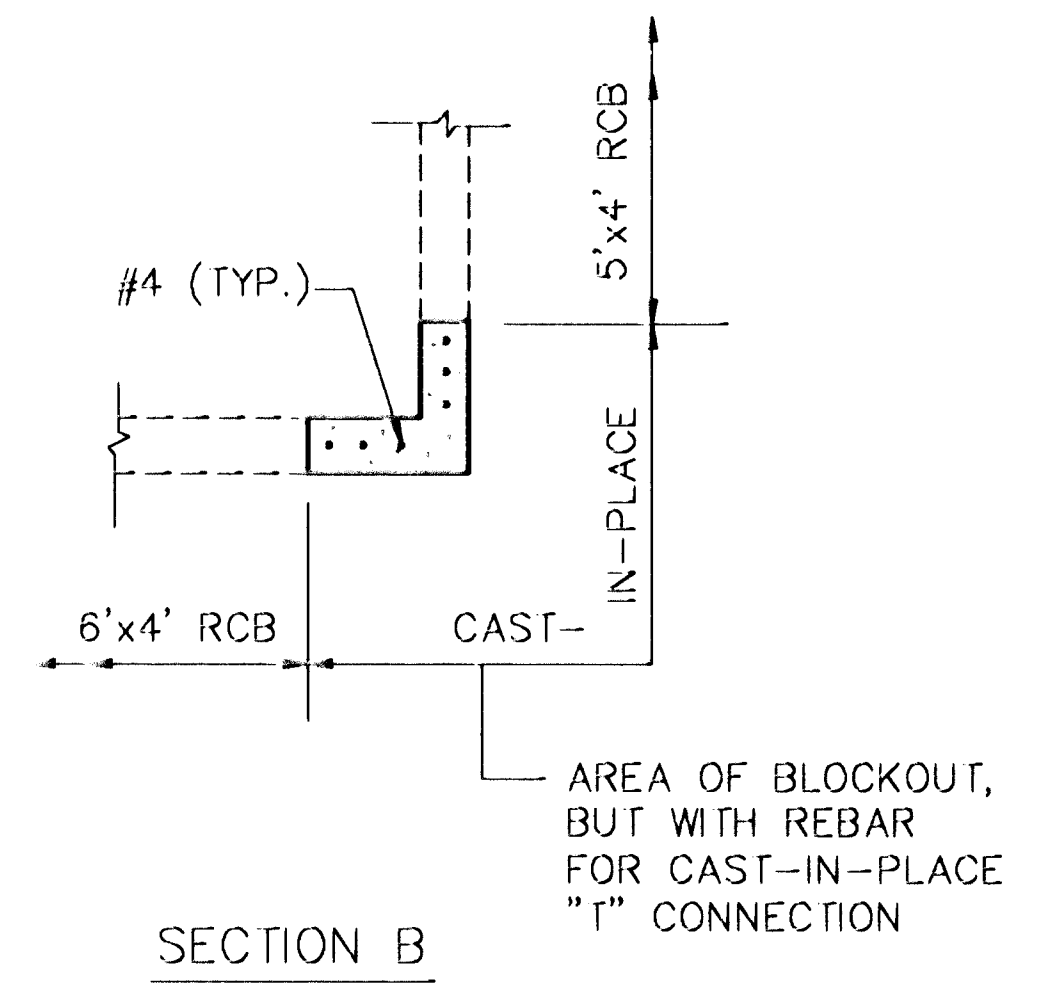
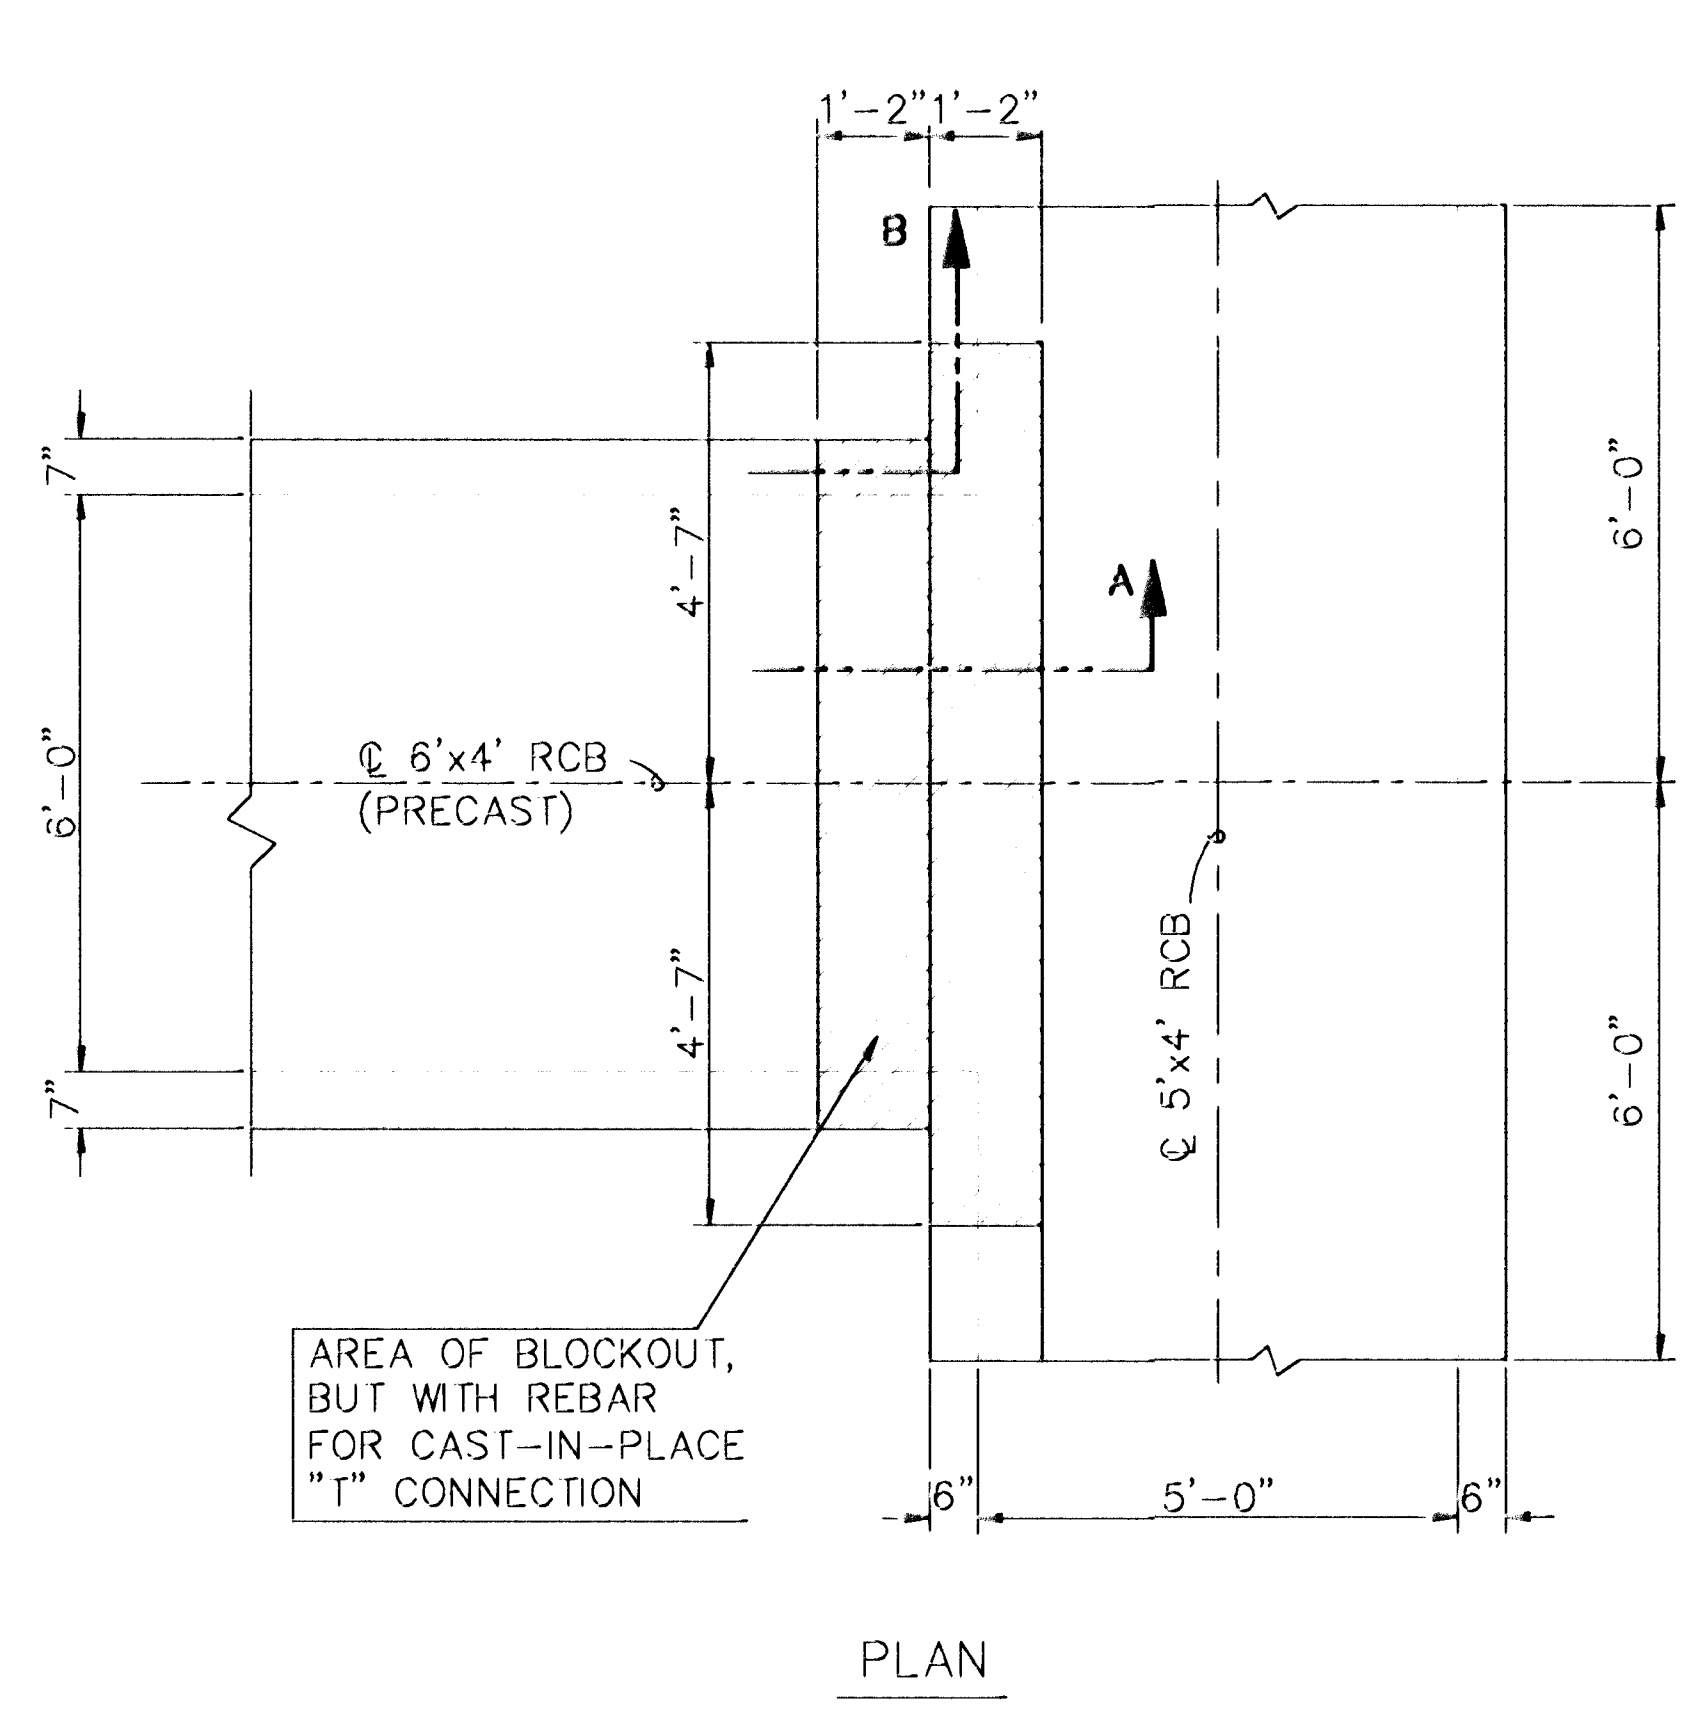
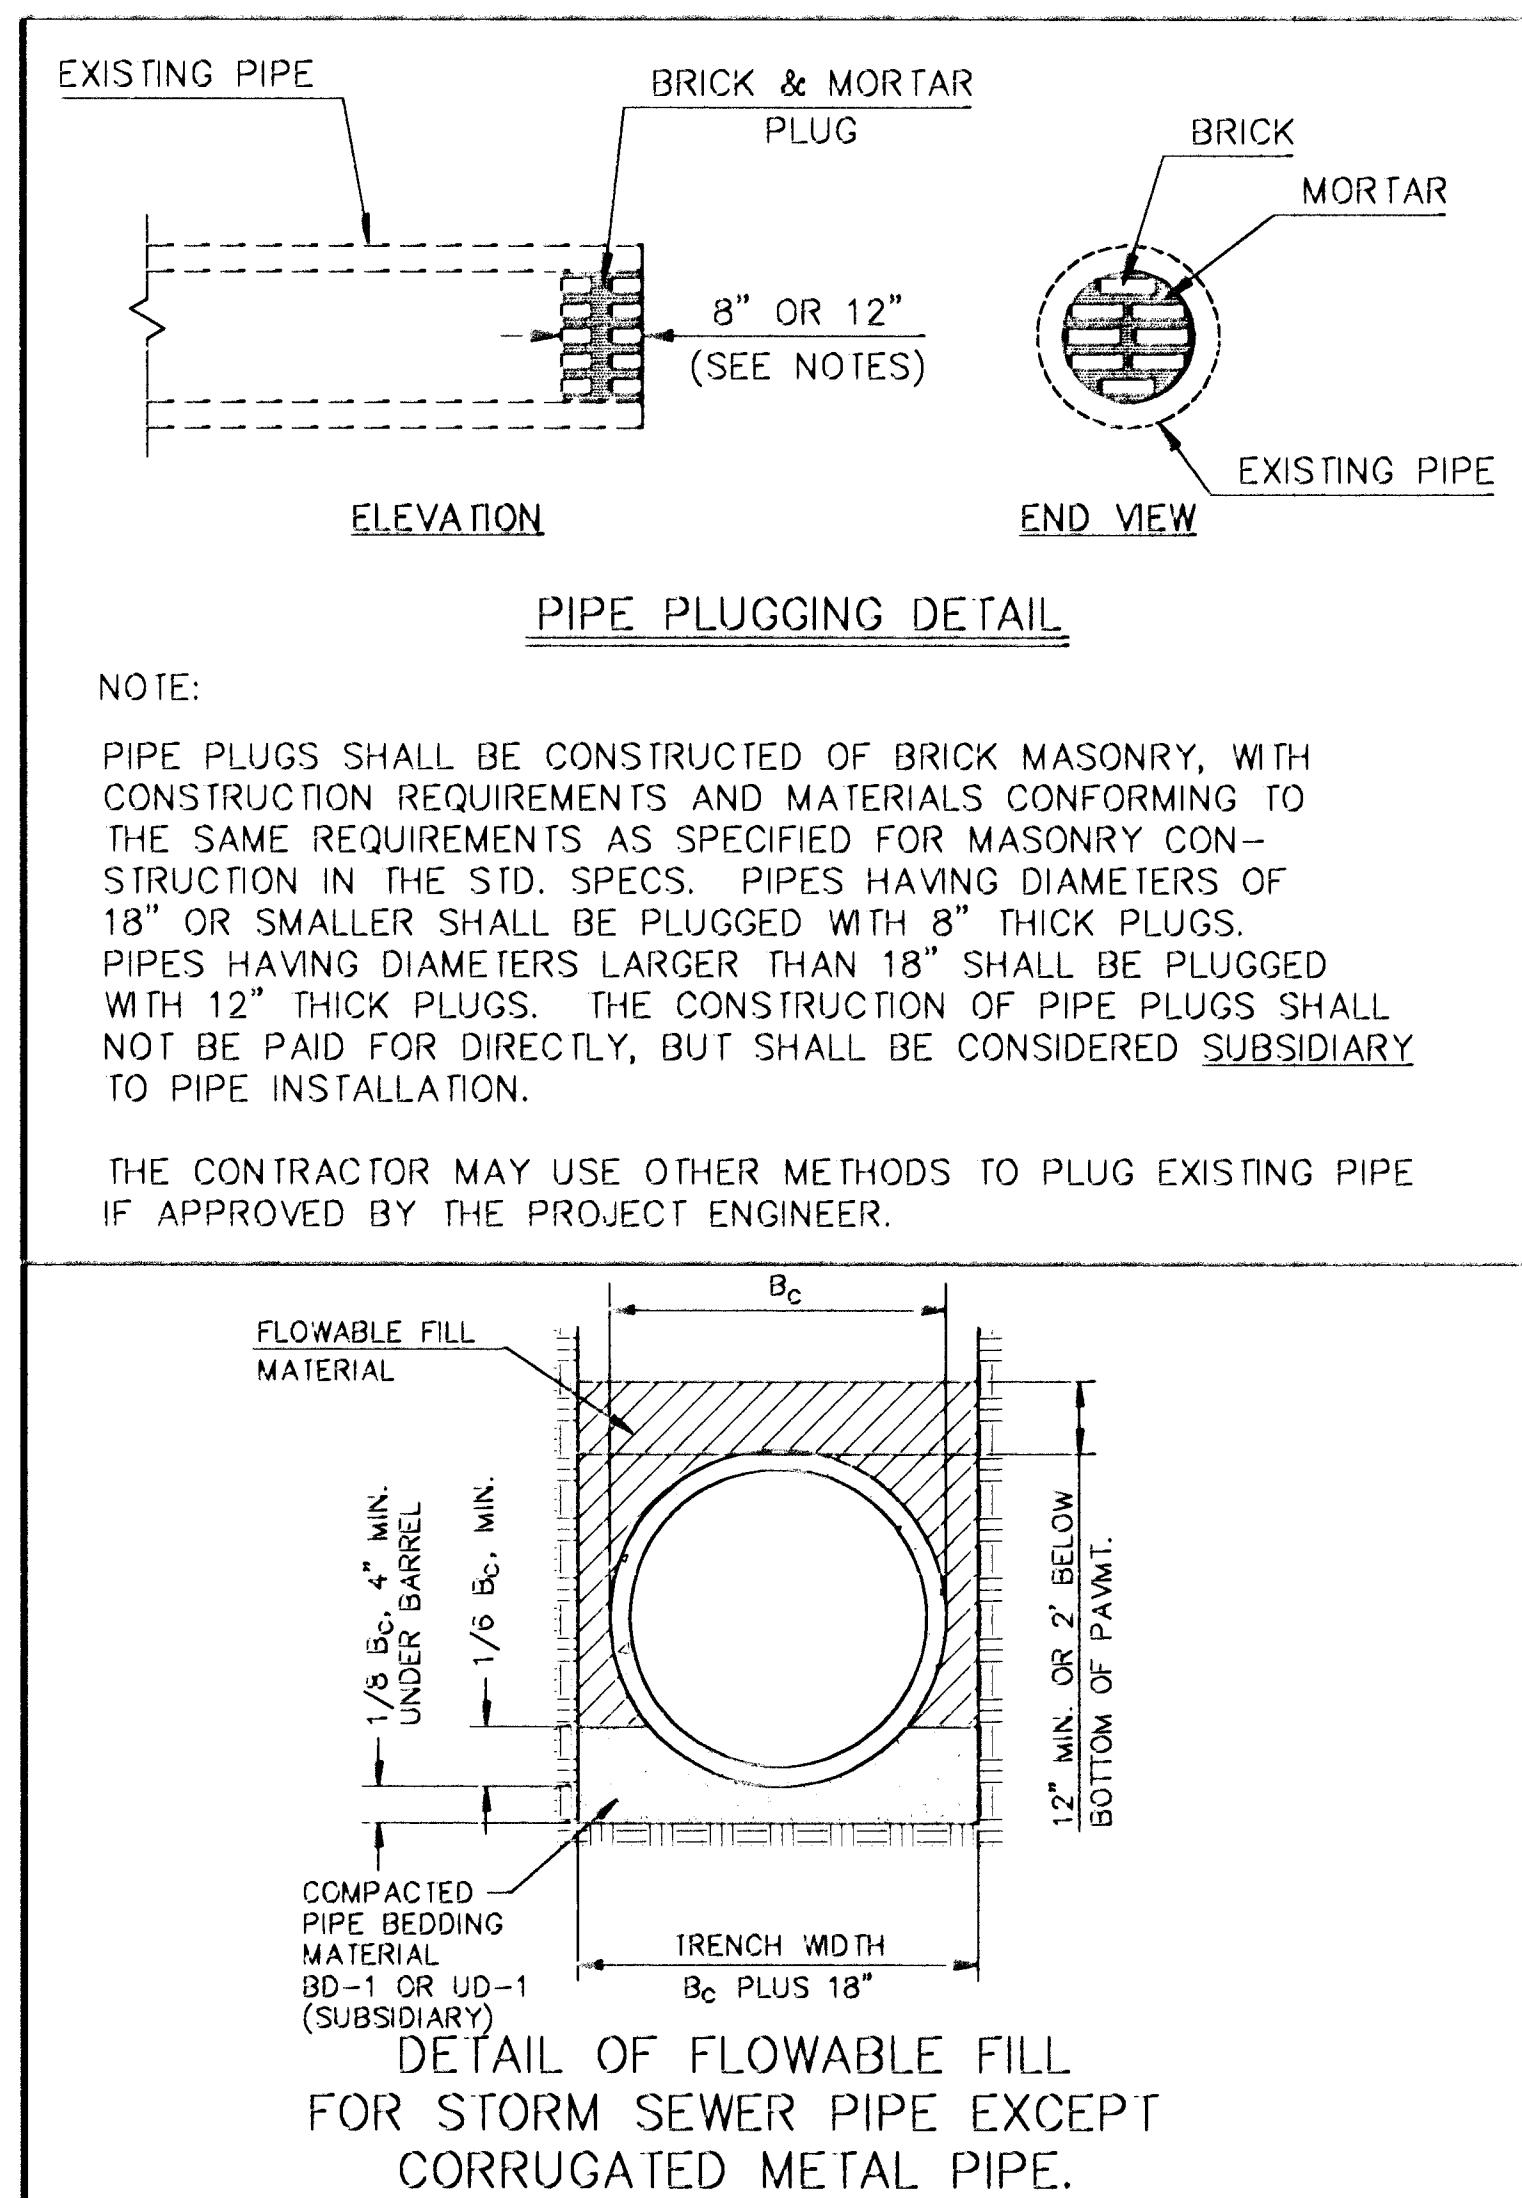
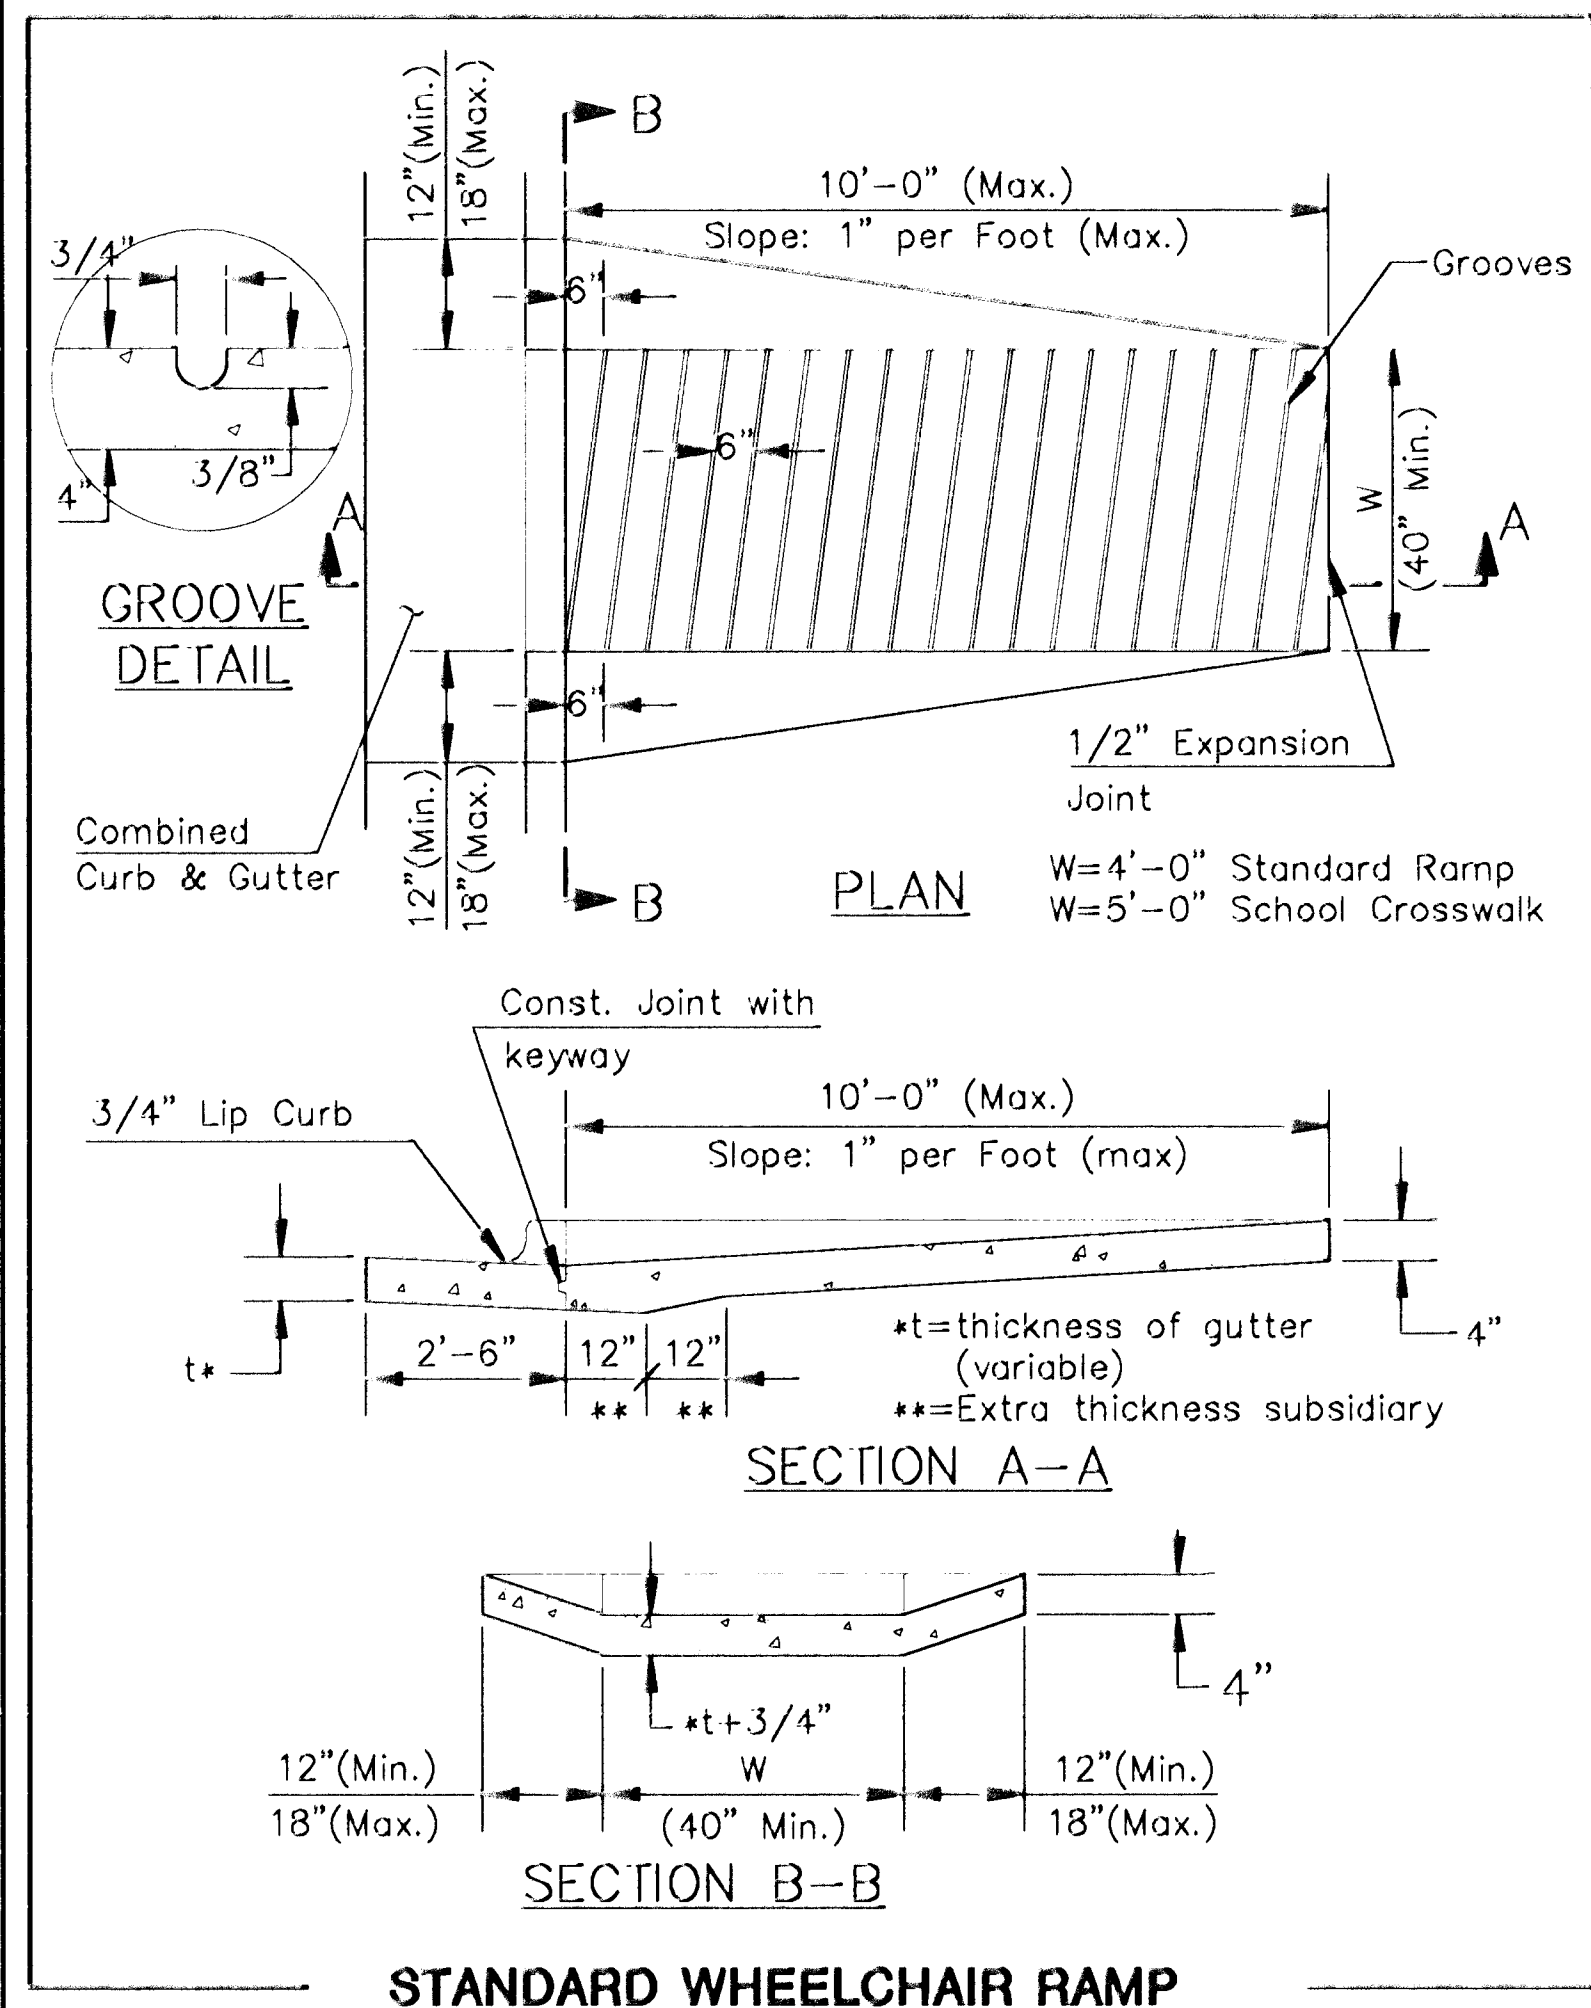


FHWA REGION NO.	STATE	PROJECT NO.	YEAR	SHEET NO.	TOTAL SHEETS
7	KS.	87-U-1362-01	1993	60	149

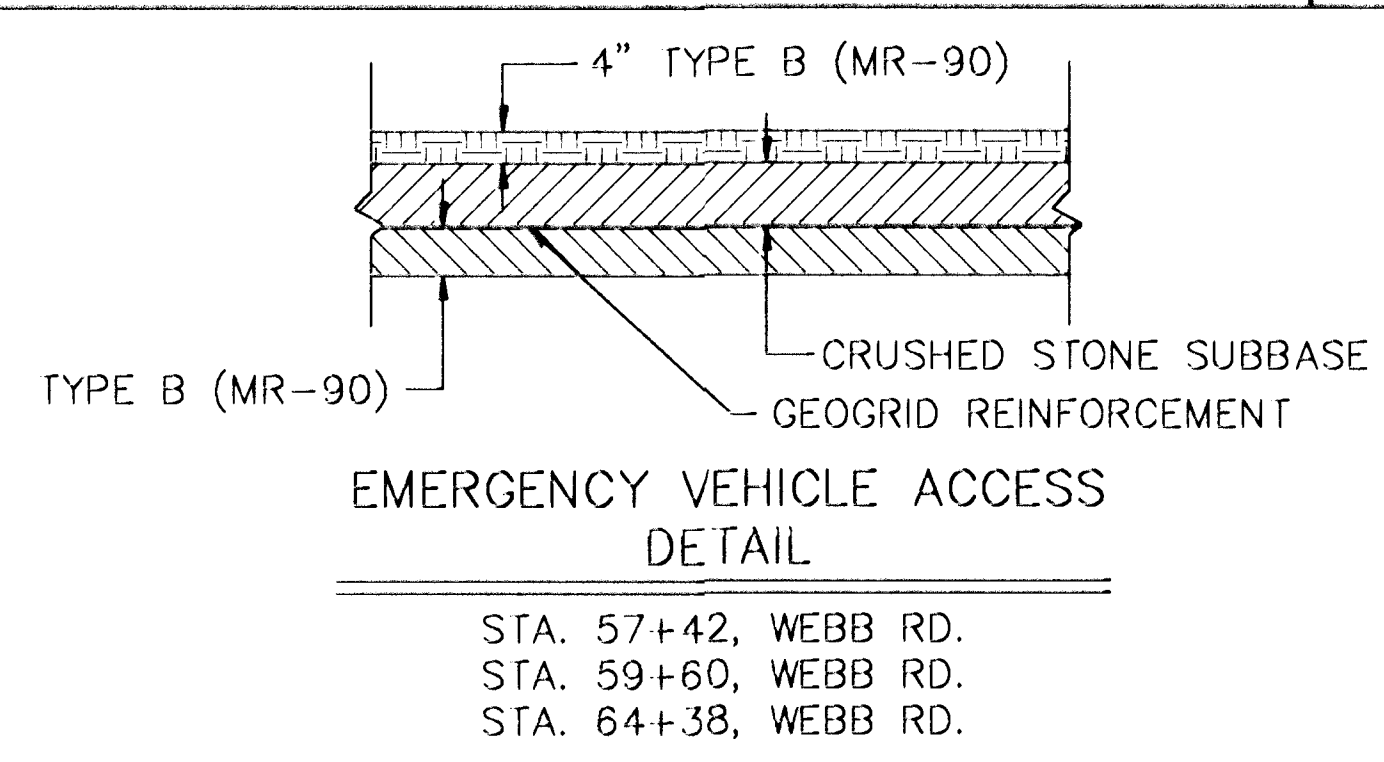

SPECIAL 6'x4' RCB - 5'x4' RCB CAST-IN-PLACE "T"

STA. 41+45.5, (WEBB RD.), LINE 1

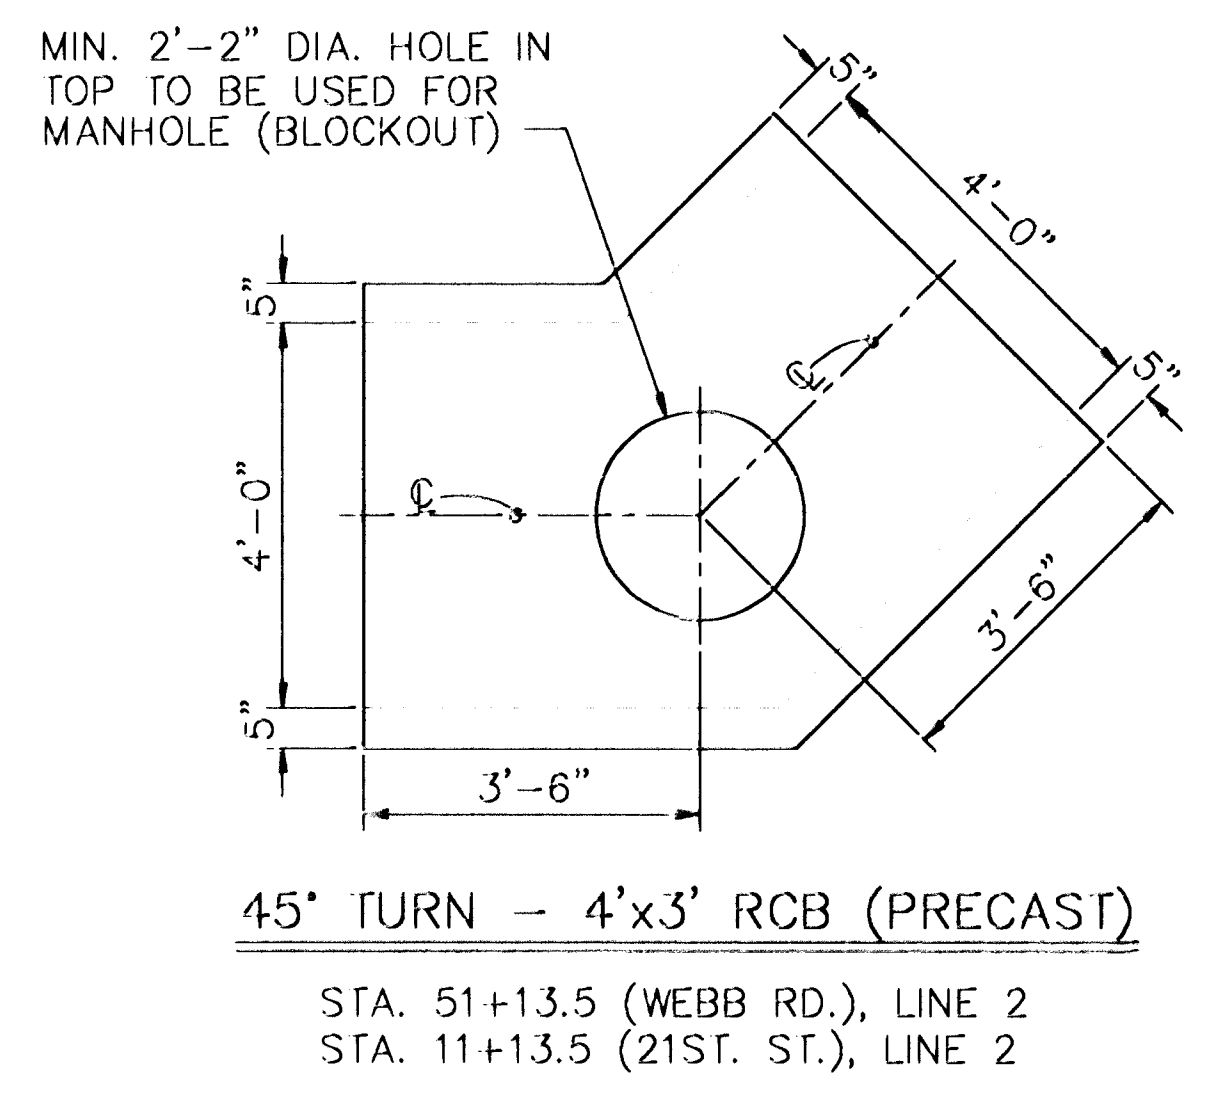

NOTE: AT CHANGE IN RCB SECTION PROVIDE CLOSURE CONCRETE STRIP 8" THICK WITH #4@12" EACH WAY.

KANSAS DEPARTMENT OF TRANSPORTATION			
WEBB ROAD			
SPECIAL DETAILS			
PROJECT NO. 87-U-1362-01		SEDGWICK CO.	
MID-KANSAS ENGINEERING CONSULTANTS, INC.			
WICHITA, KANSAS			
DESIGNED BY:	CHECKED BY:		
DRAWN BY:	DATE: NOV. 1992	SHEET 60 OF 149	