


BROOKFIELD ADD.  
BEDFORD TO FAIRFAX  
CROSS SECTIONS


21+00.00

1360

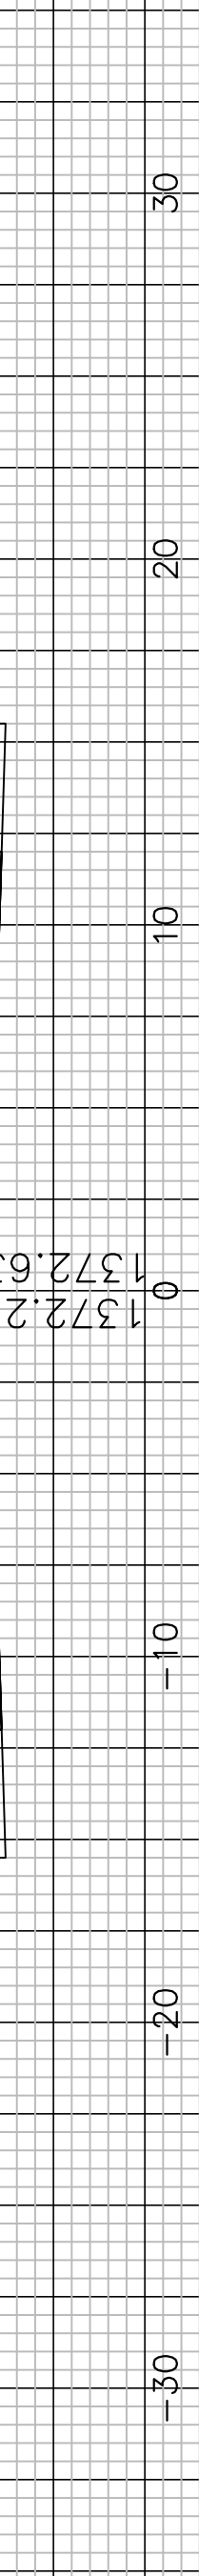


20+50.00

1380

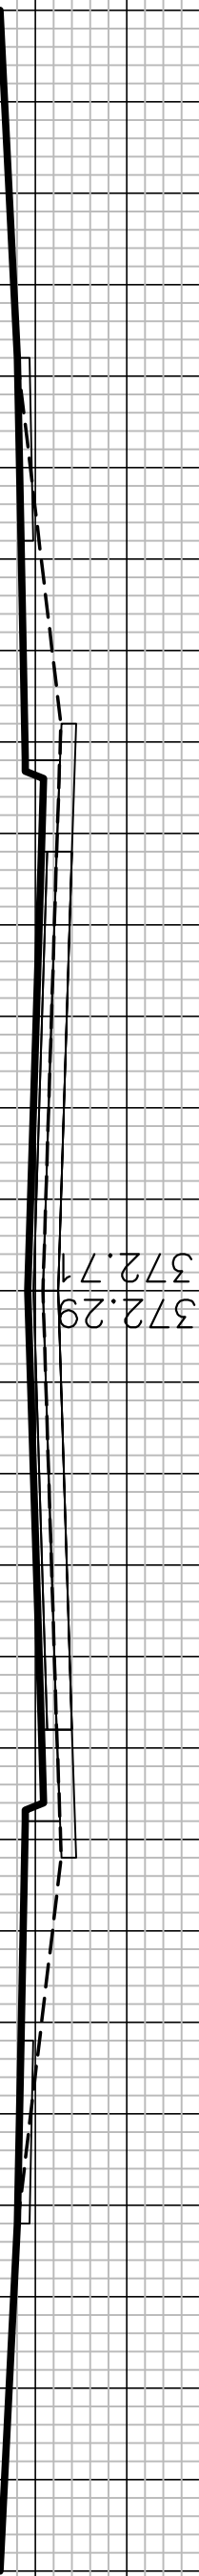


20+00.00

1380

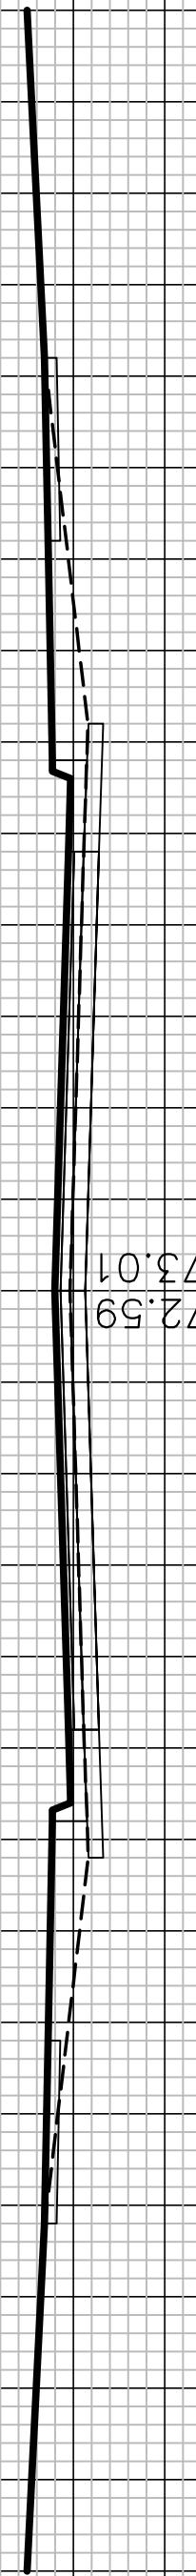


19+50.00

1360

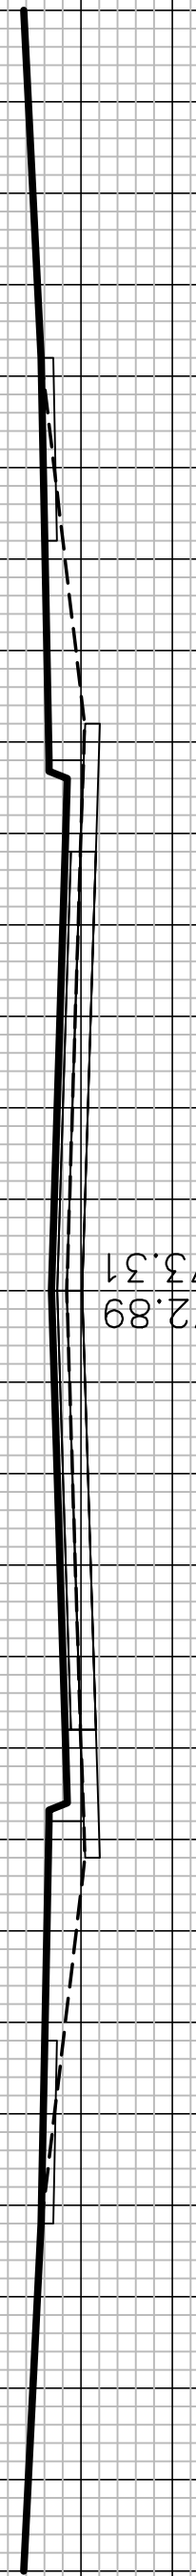


19+30.70

1360

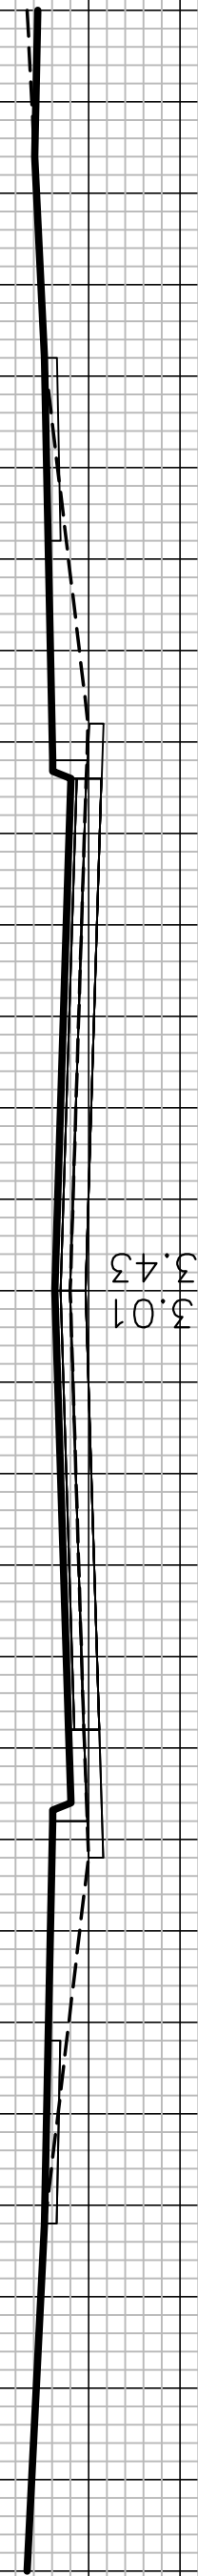


19+05.72

1360

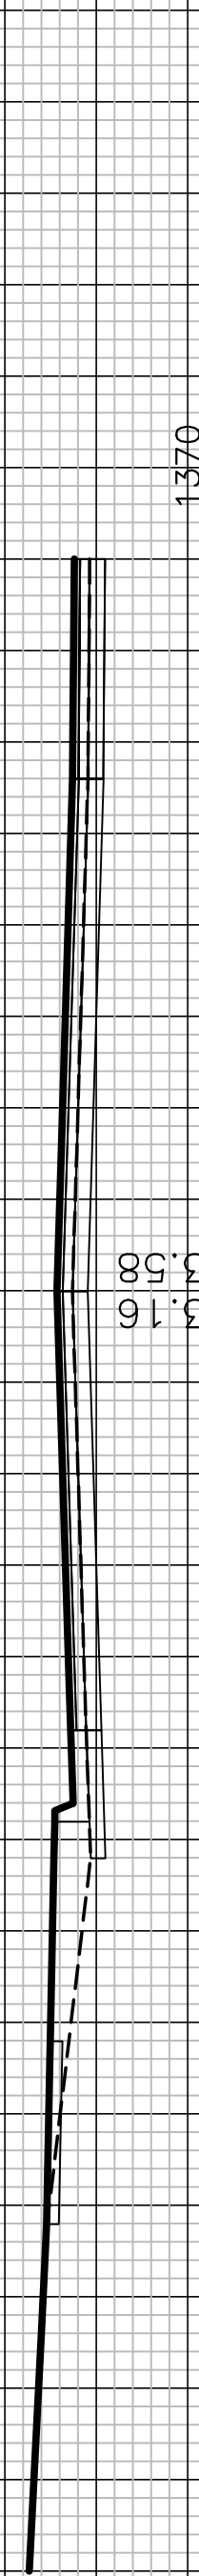

18+80.70

1380

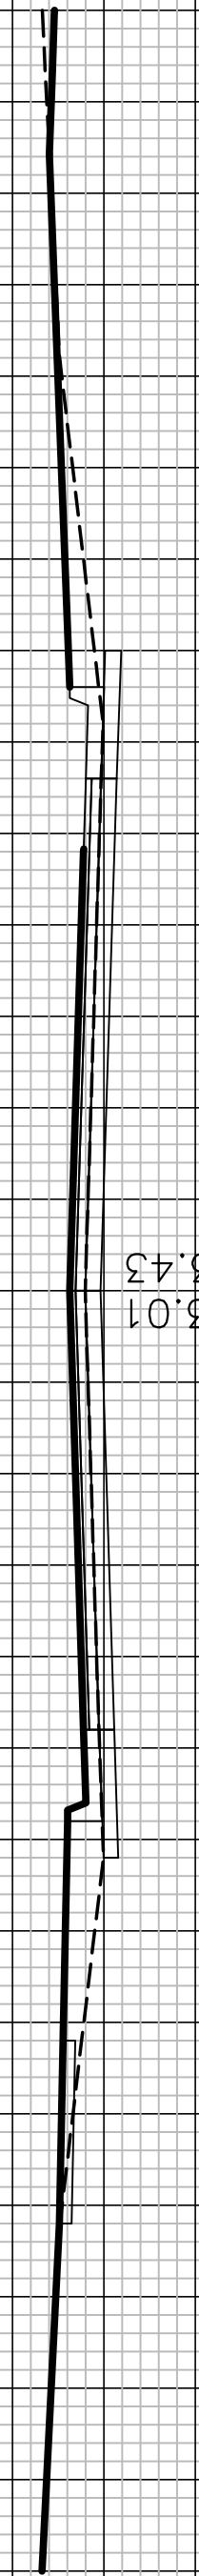

18+50.00

1380

