
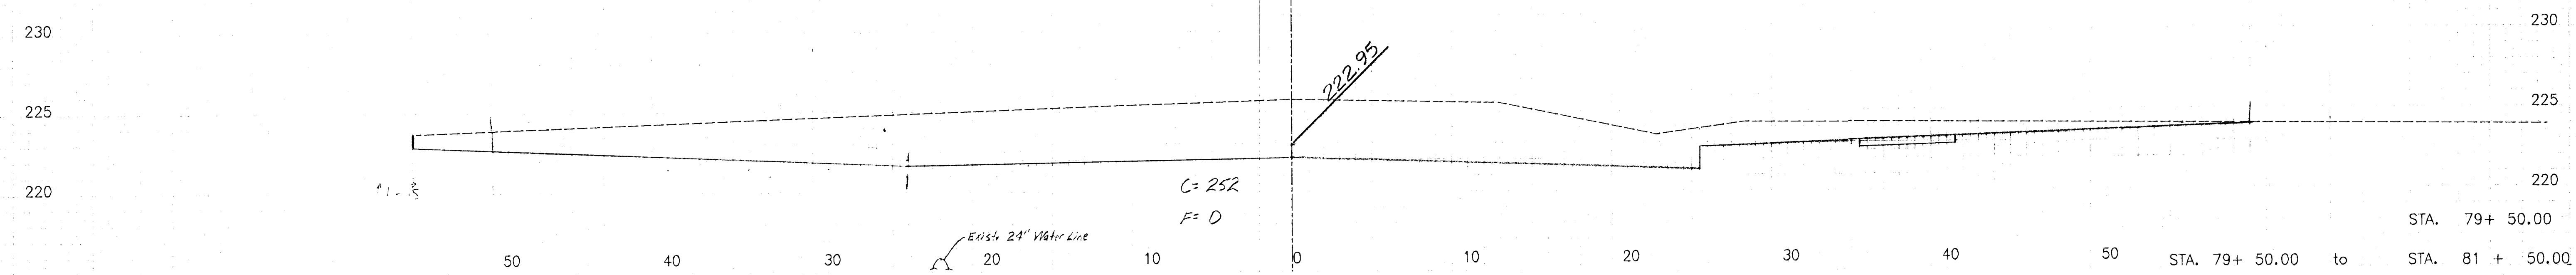
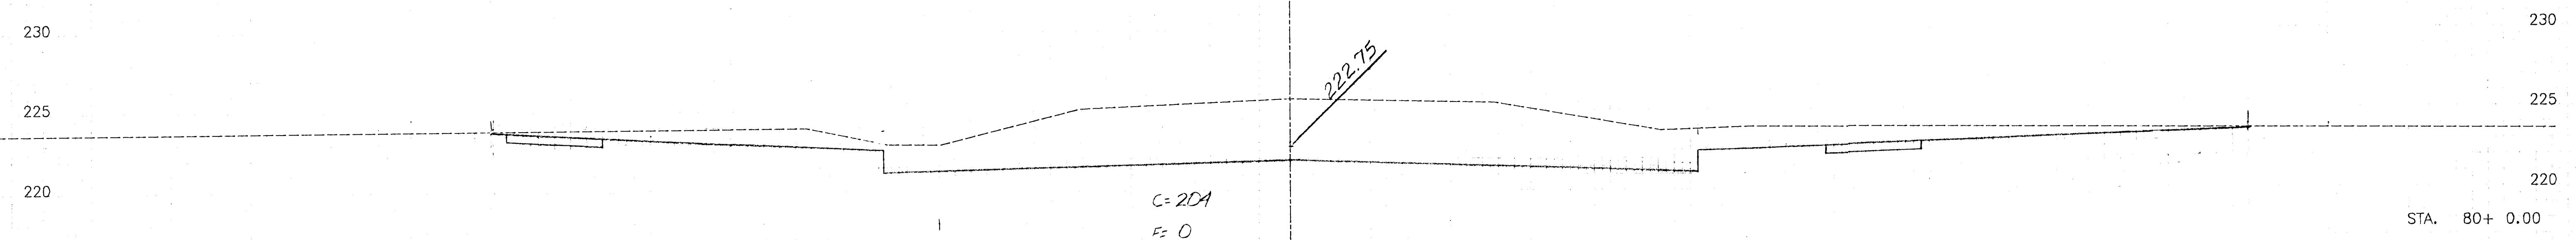
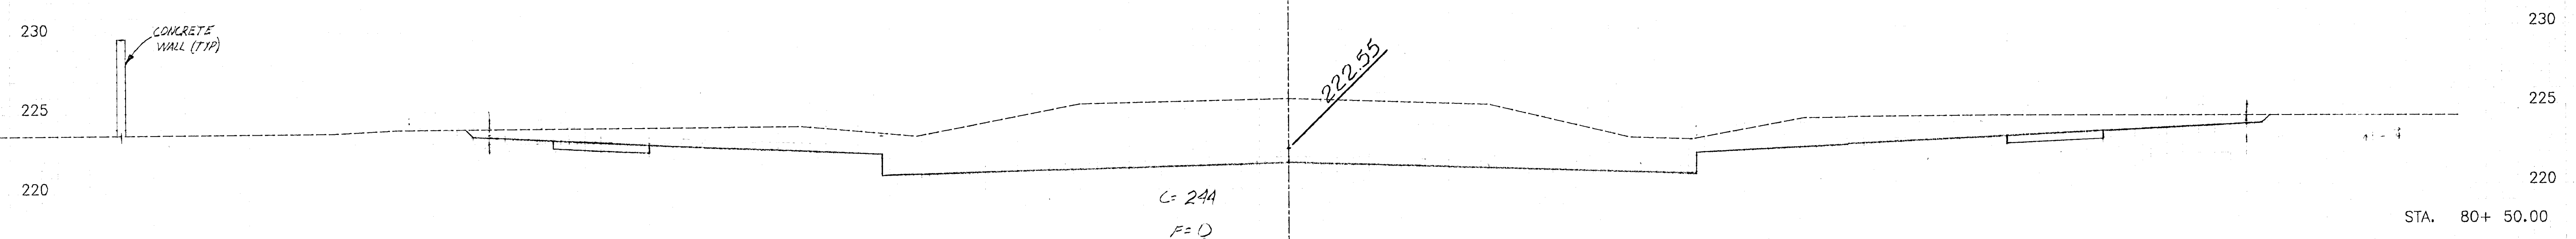
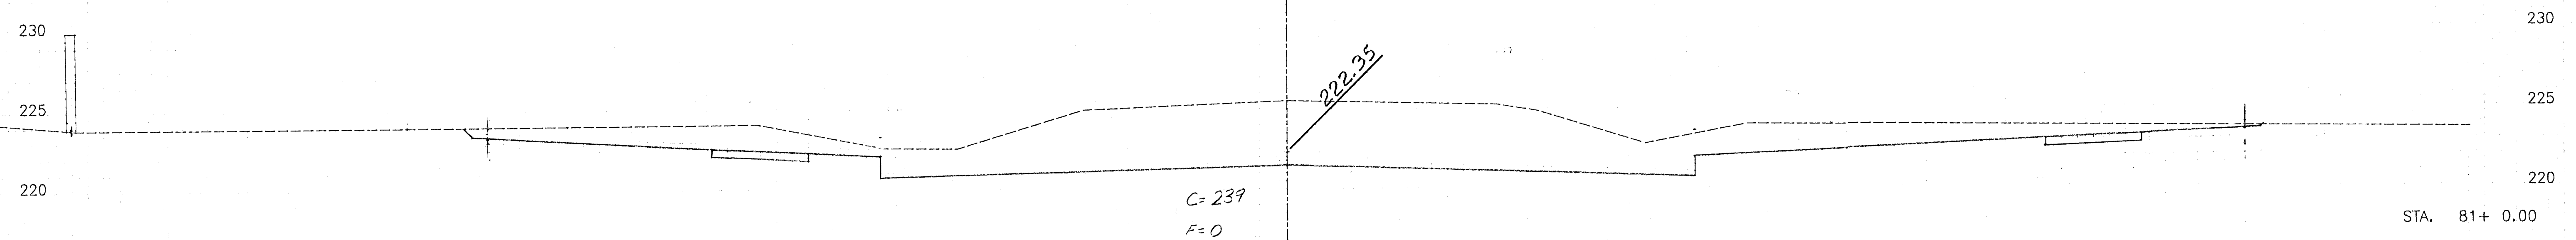


| DISTRICT | STATE  | PROJECT NO.  | YEAR | SHEET NO. | TOTAL SHEETS |
|----------|--------|--------------|------|-----------|--------------|
| 7        | KANSAS | 87-U-1362-01 | 1993 | 131       | 149          |

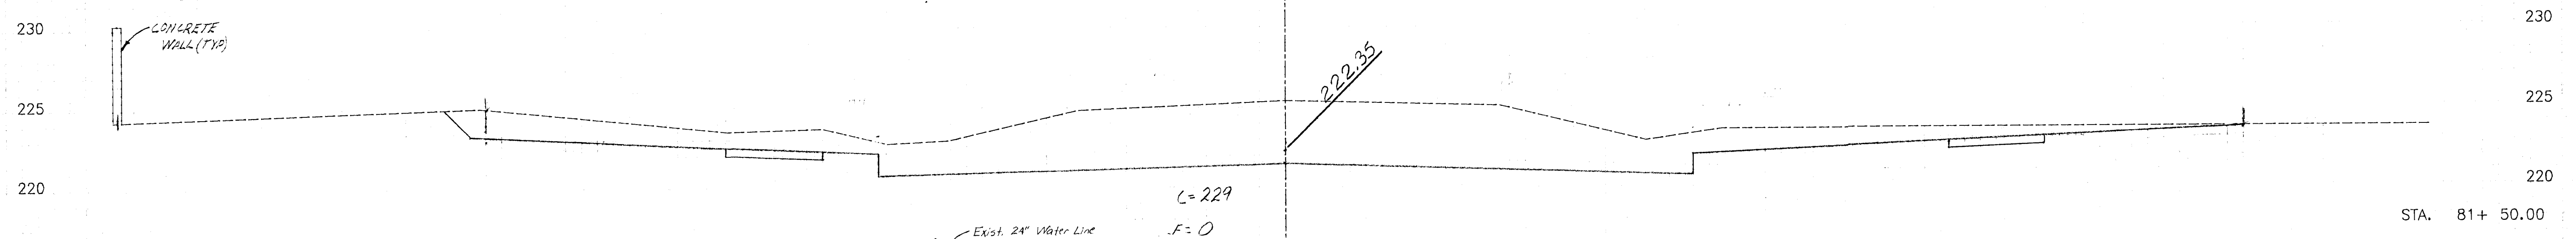

STA. 79+ 50.00 to STA. 81+ 50.00  
**WEBB ROAD**