


DRIVE ENTRANCE
STA. 11+06.75 1"=10'



DRIVE ENTRANCE
STA. 20+31.10 1"=10'

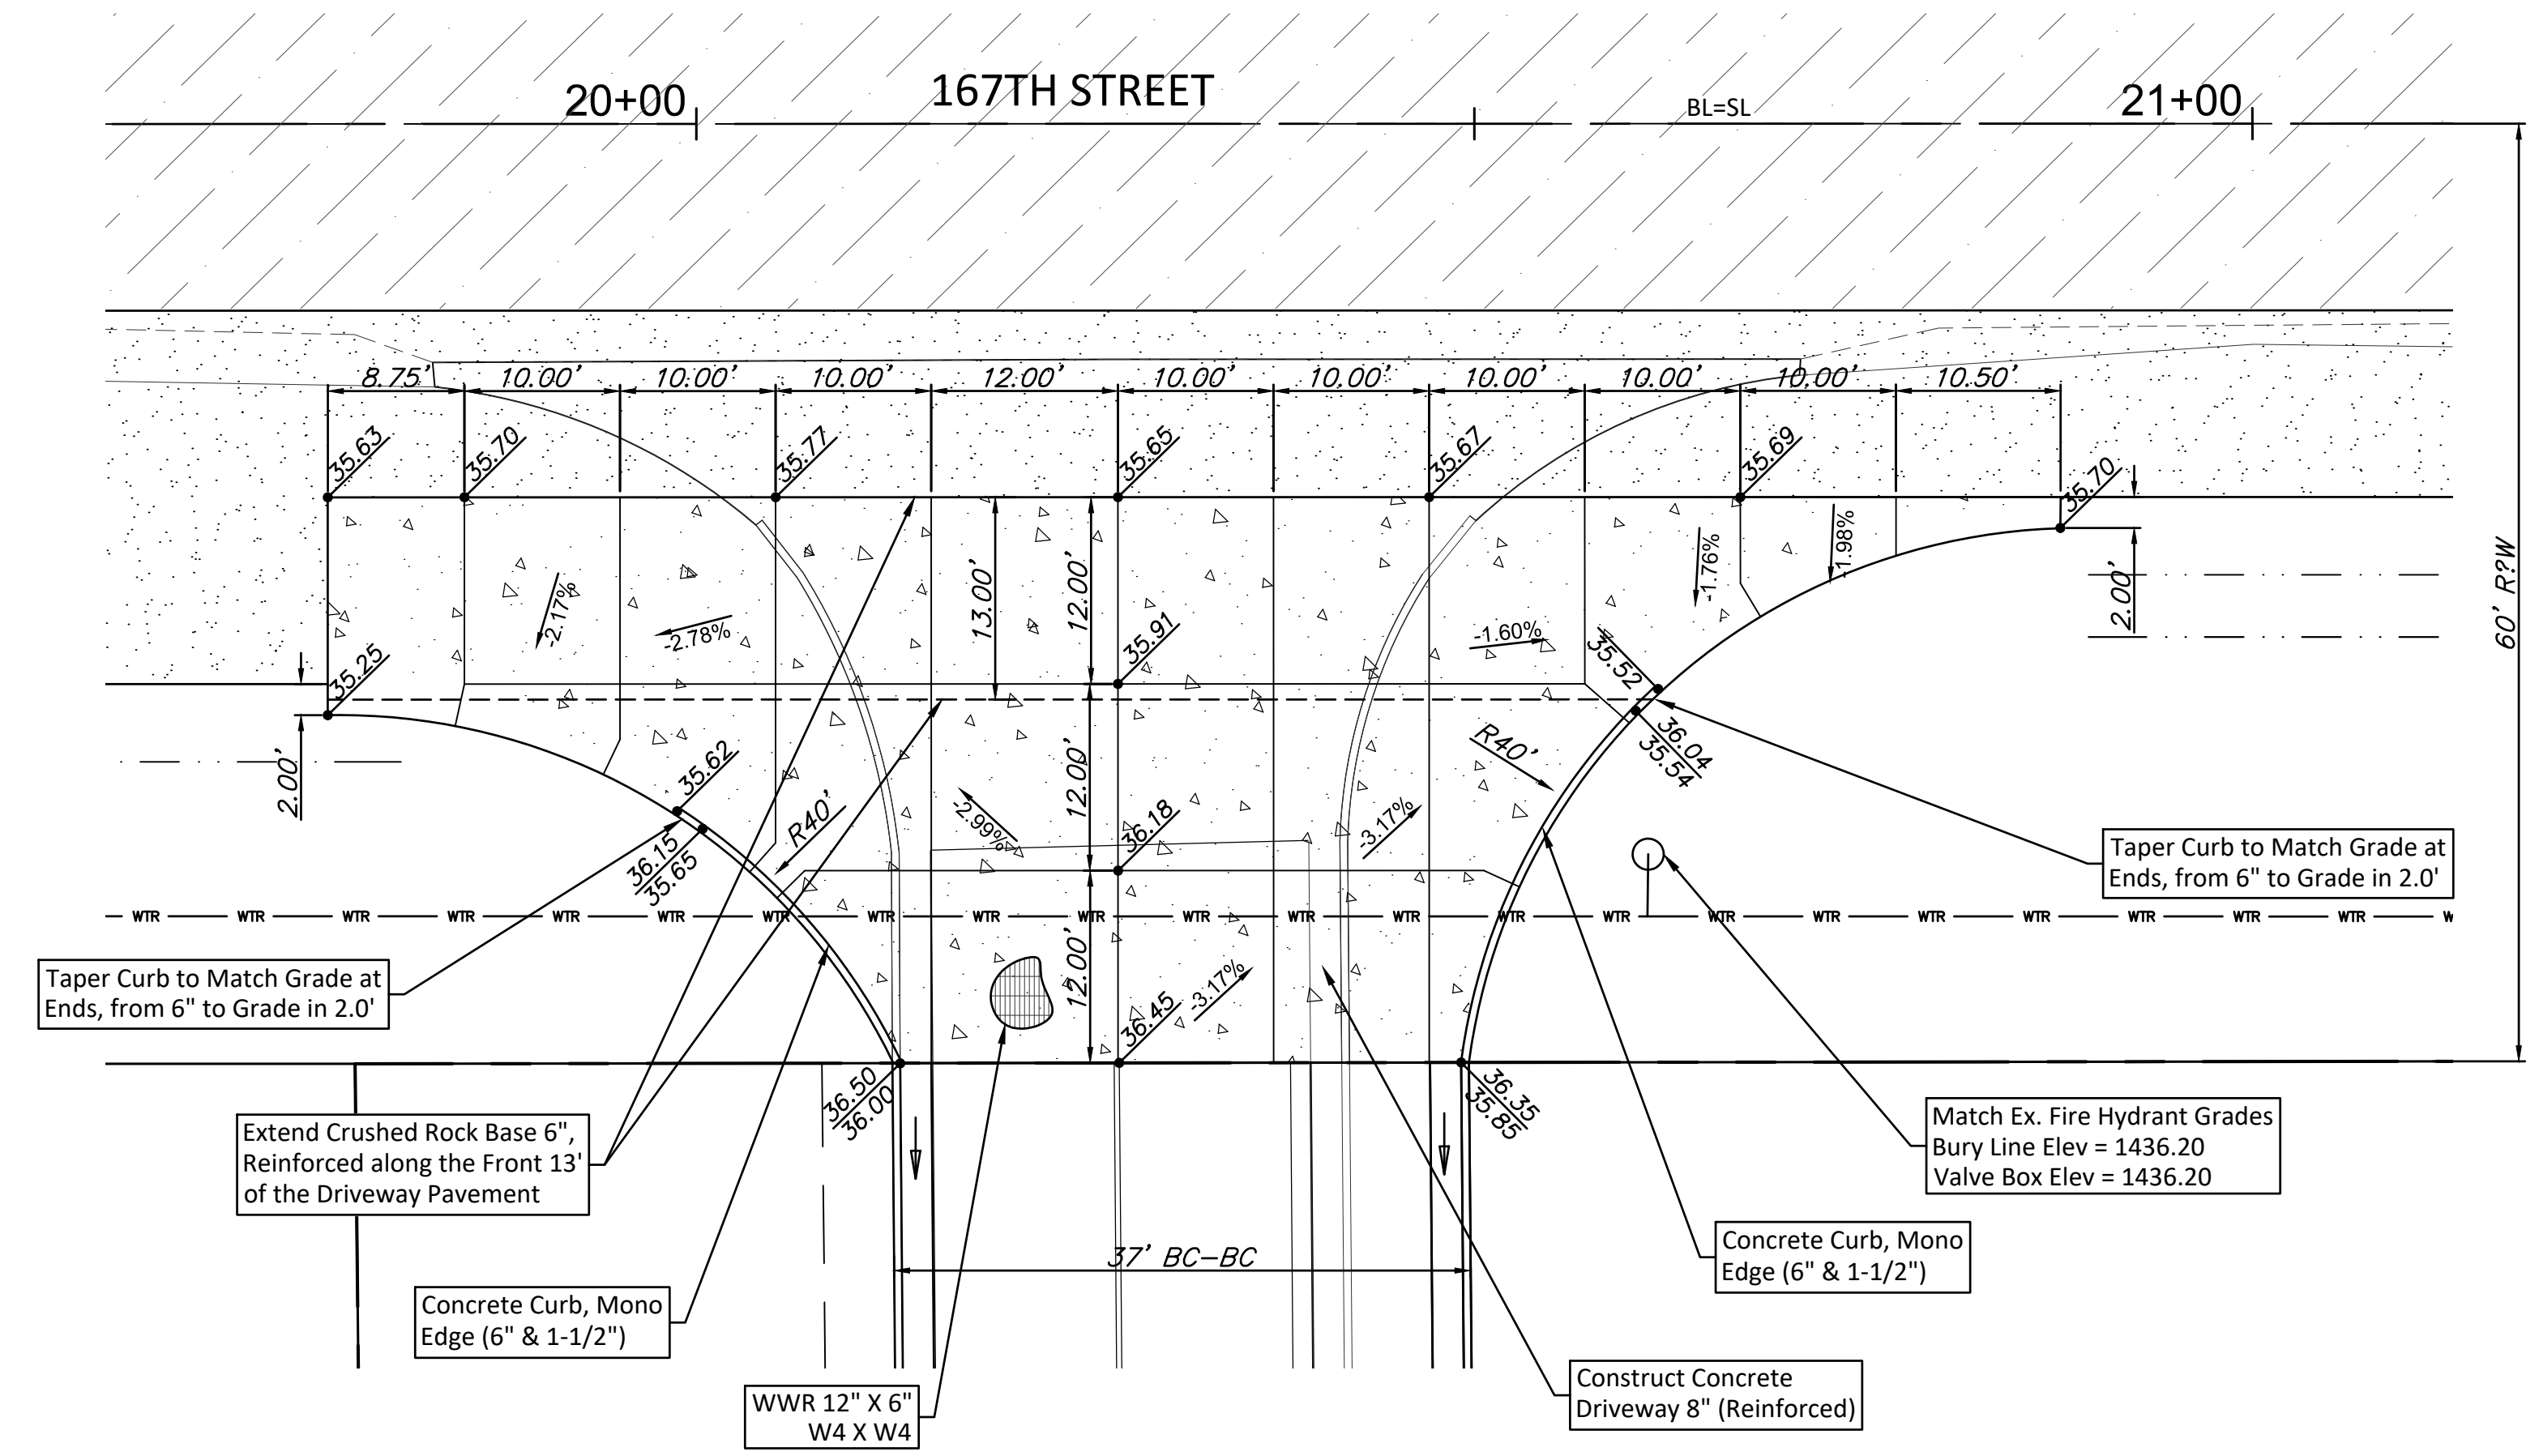