

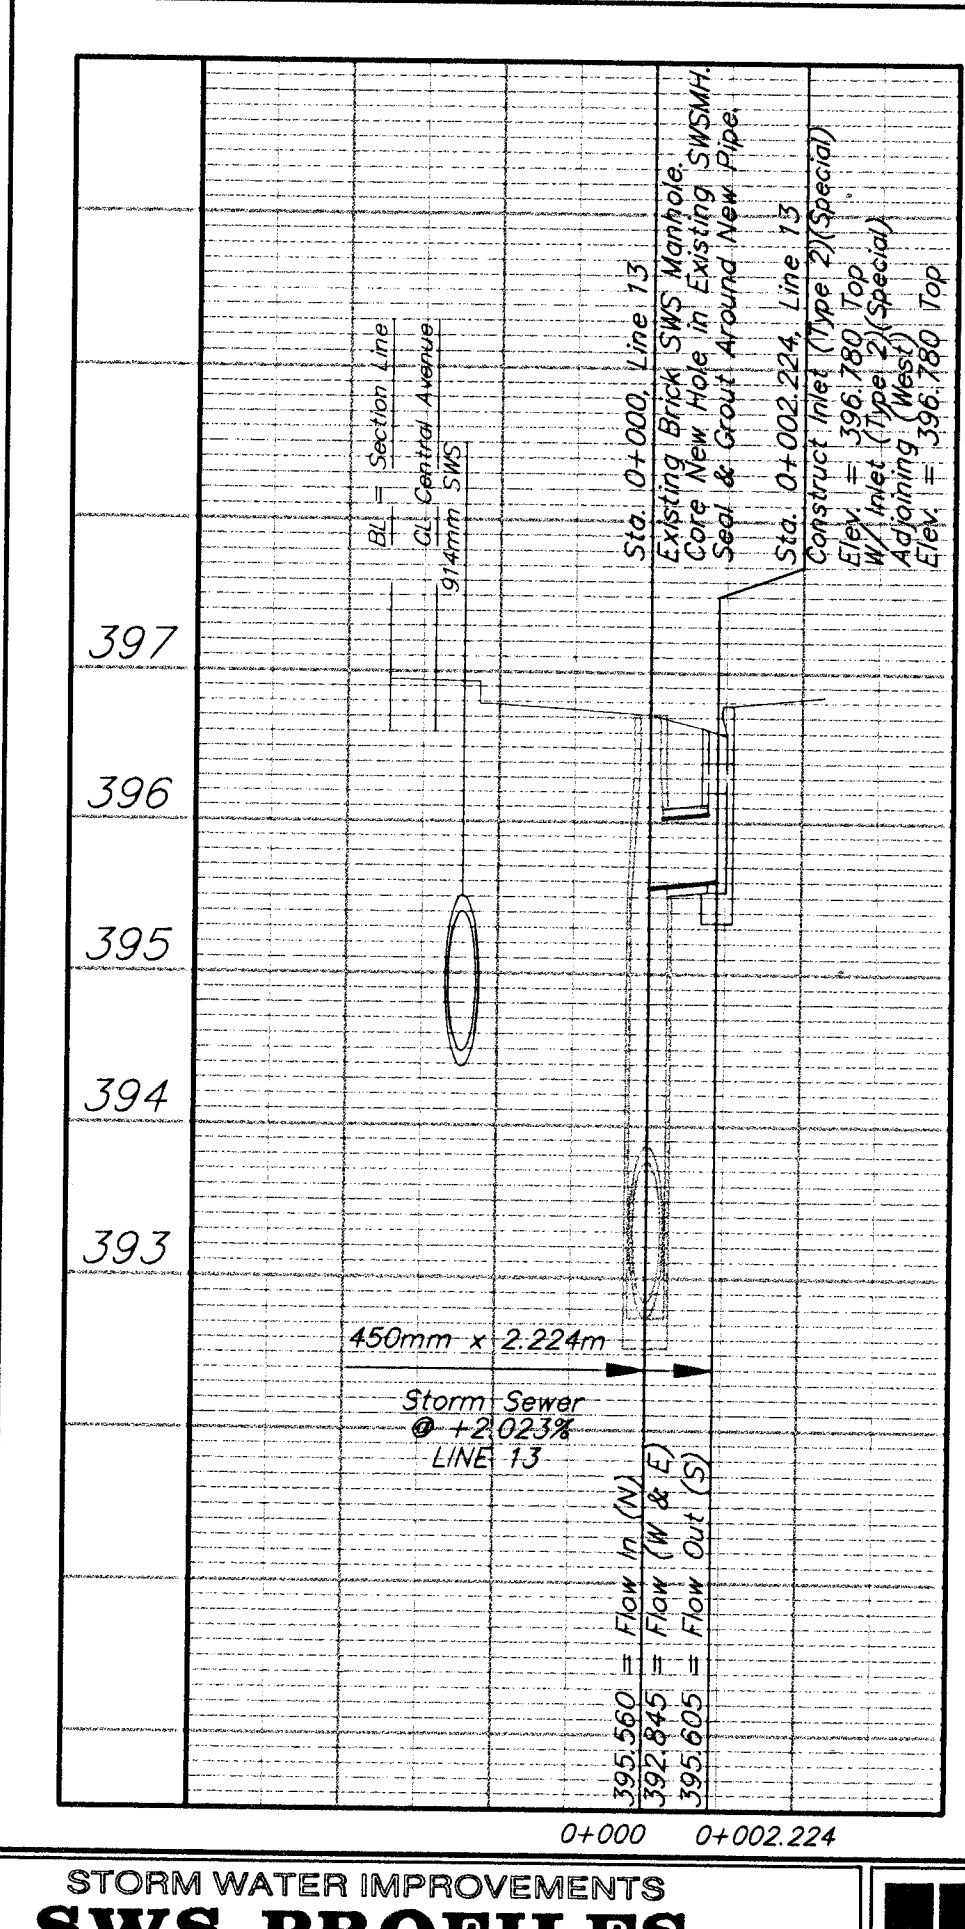
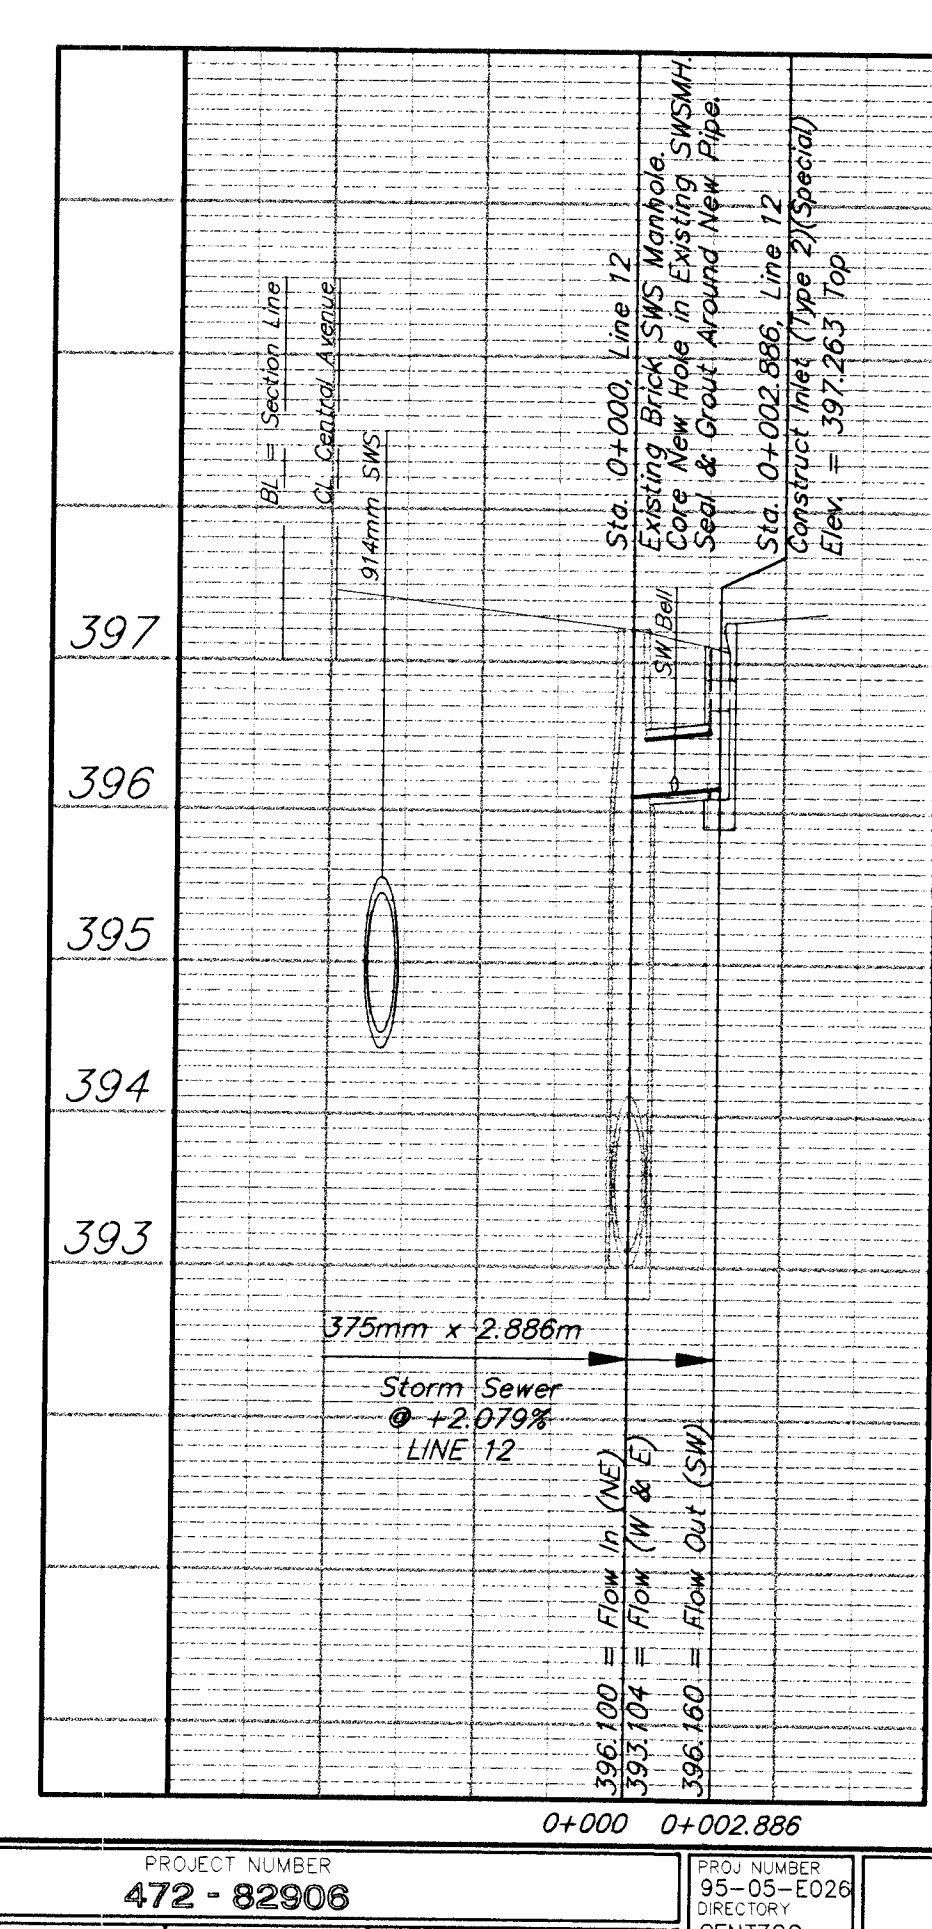
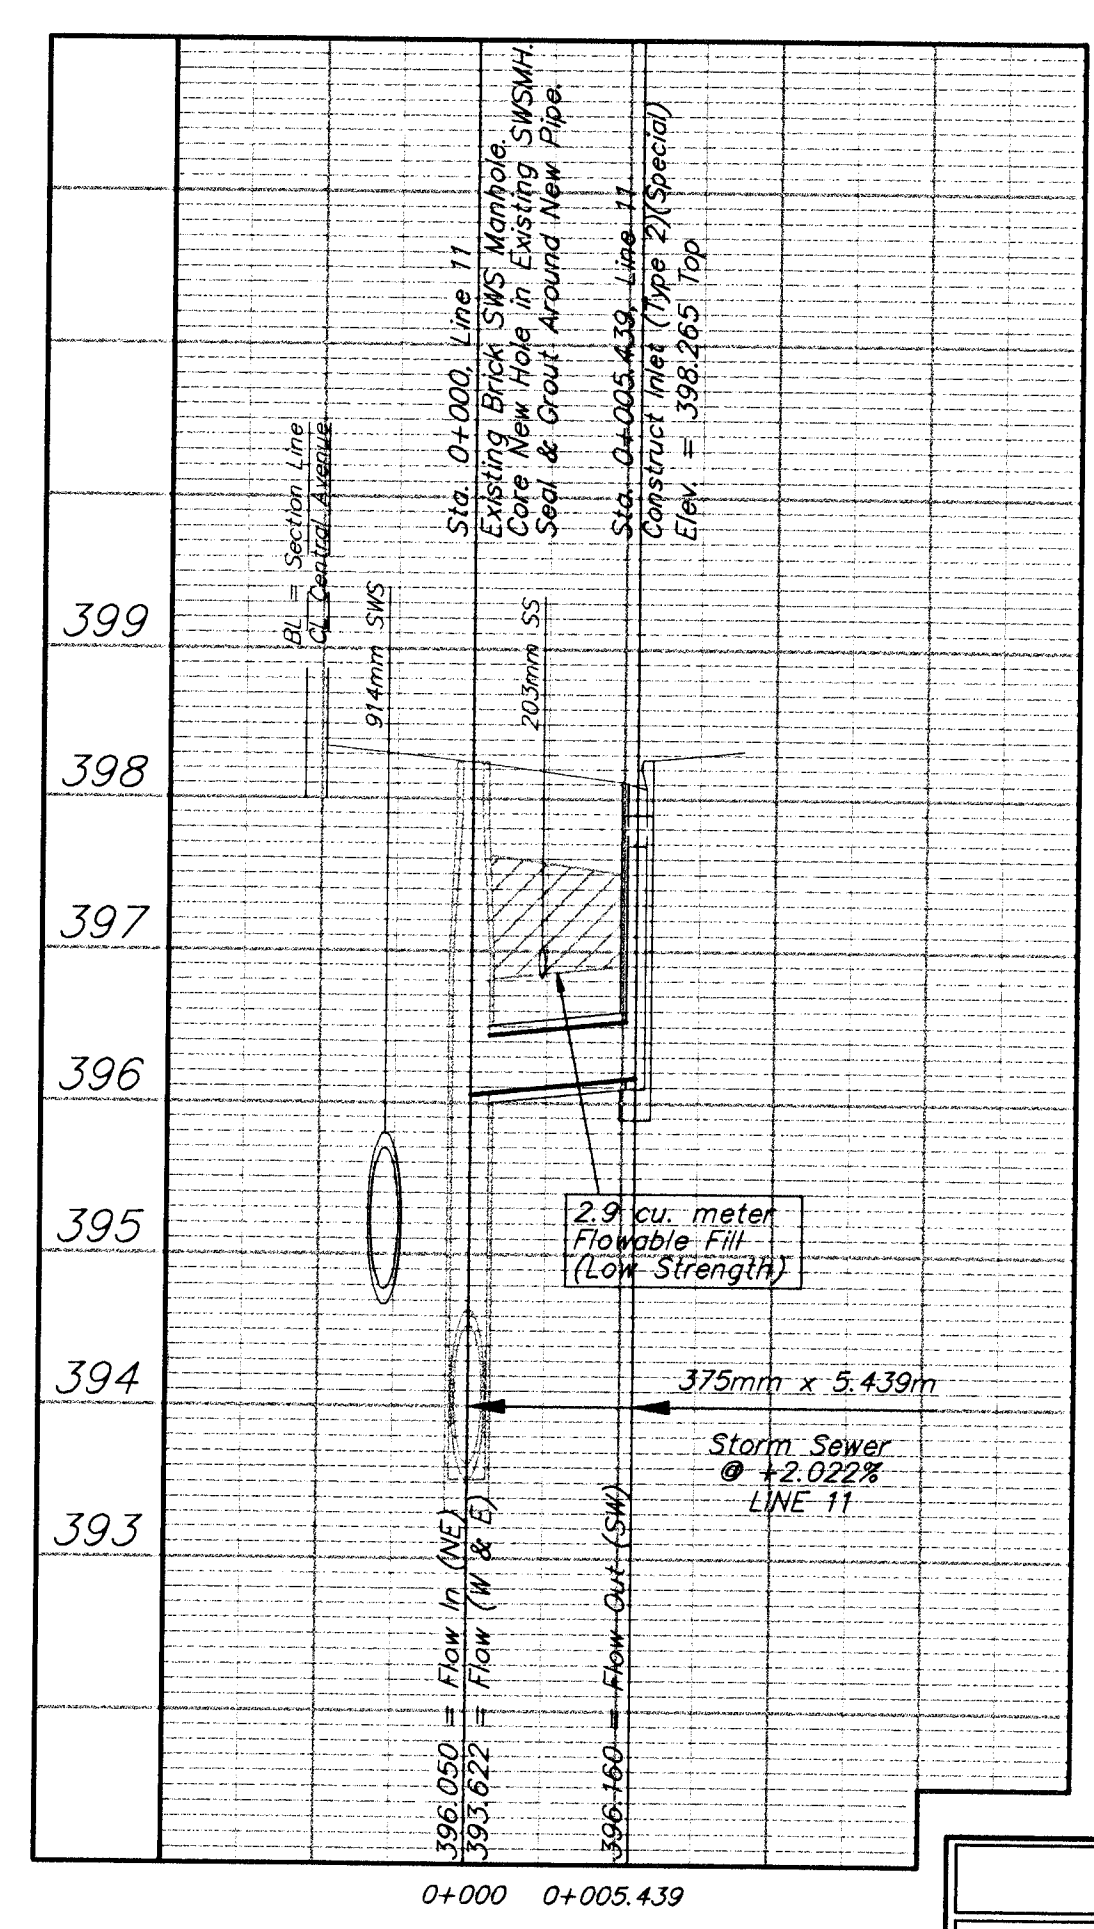
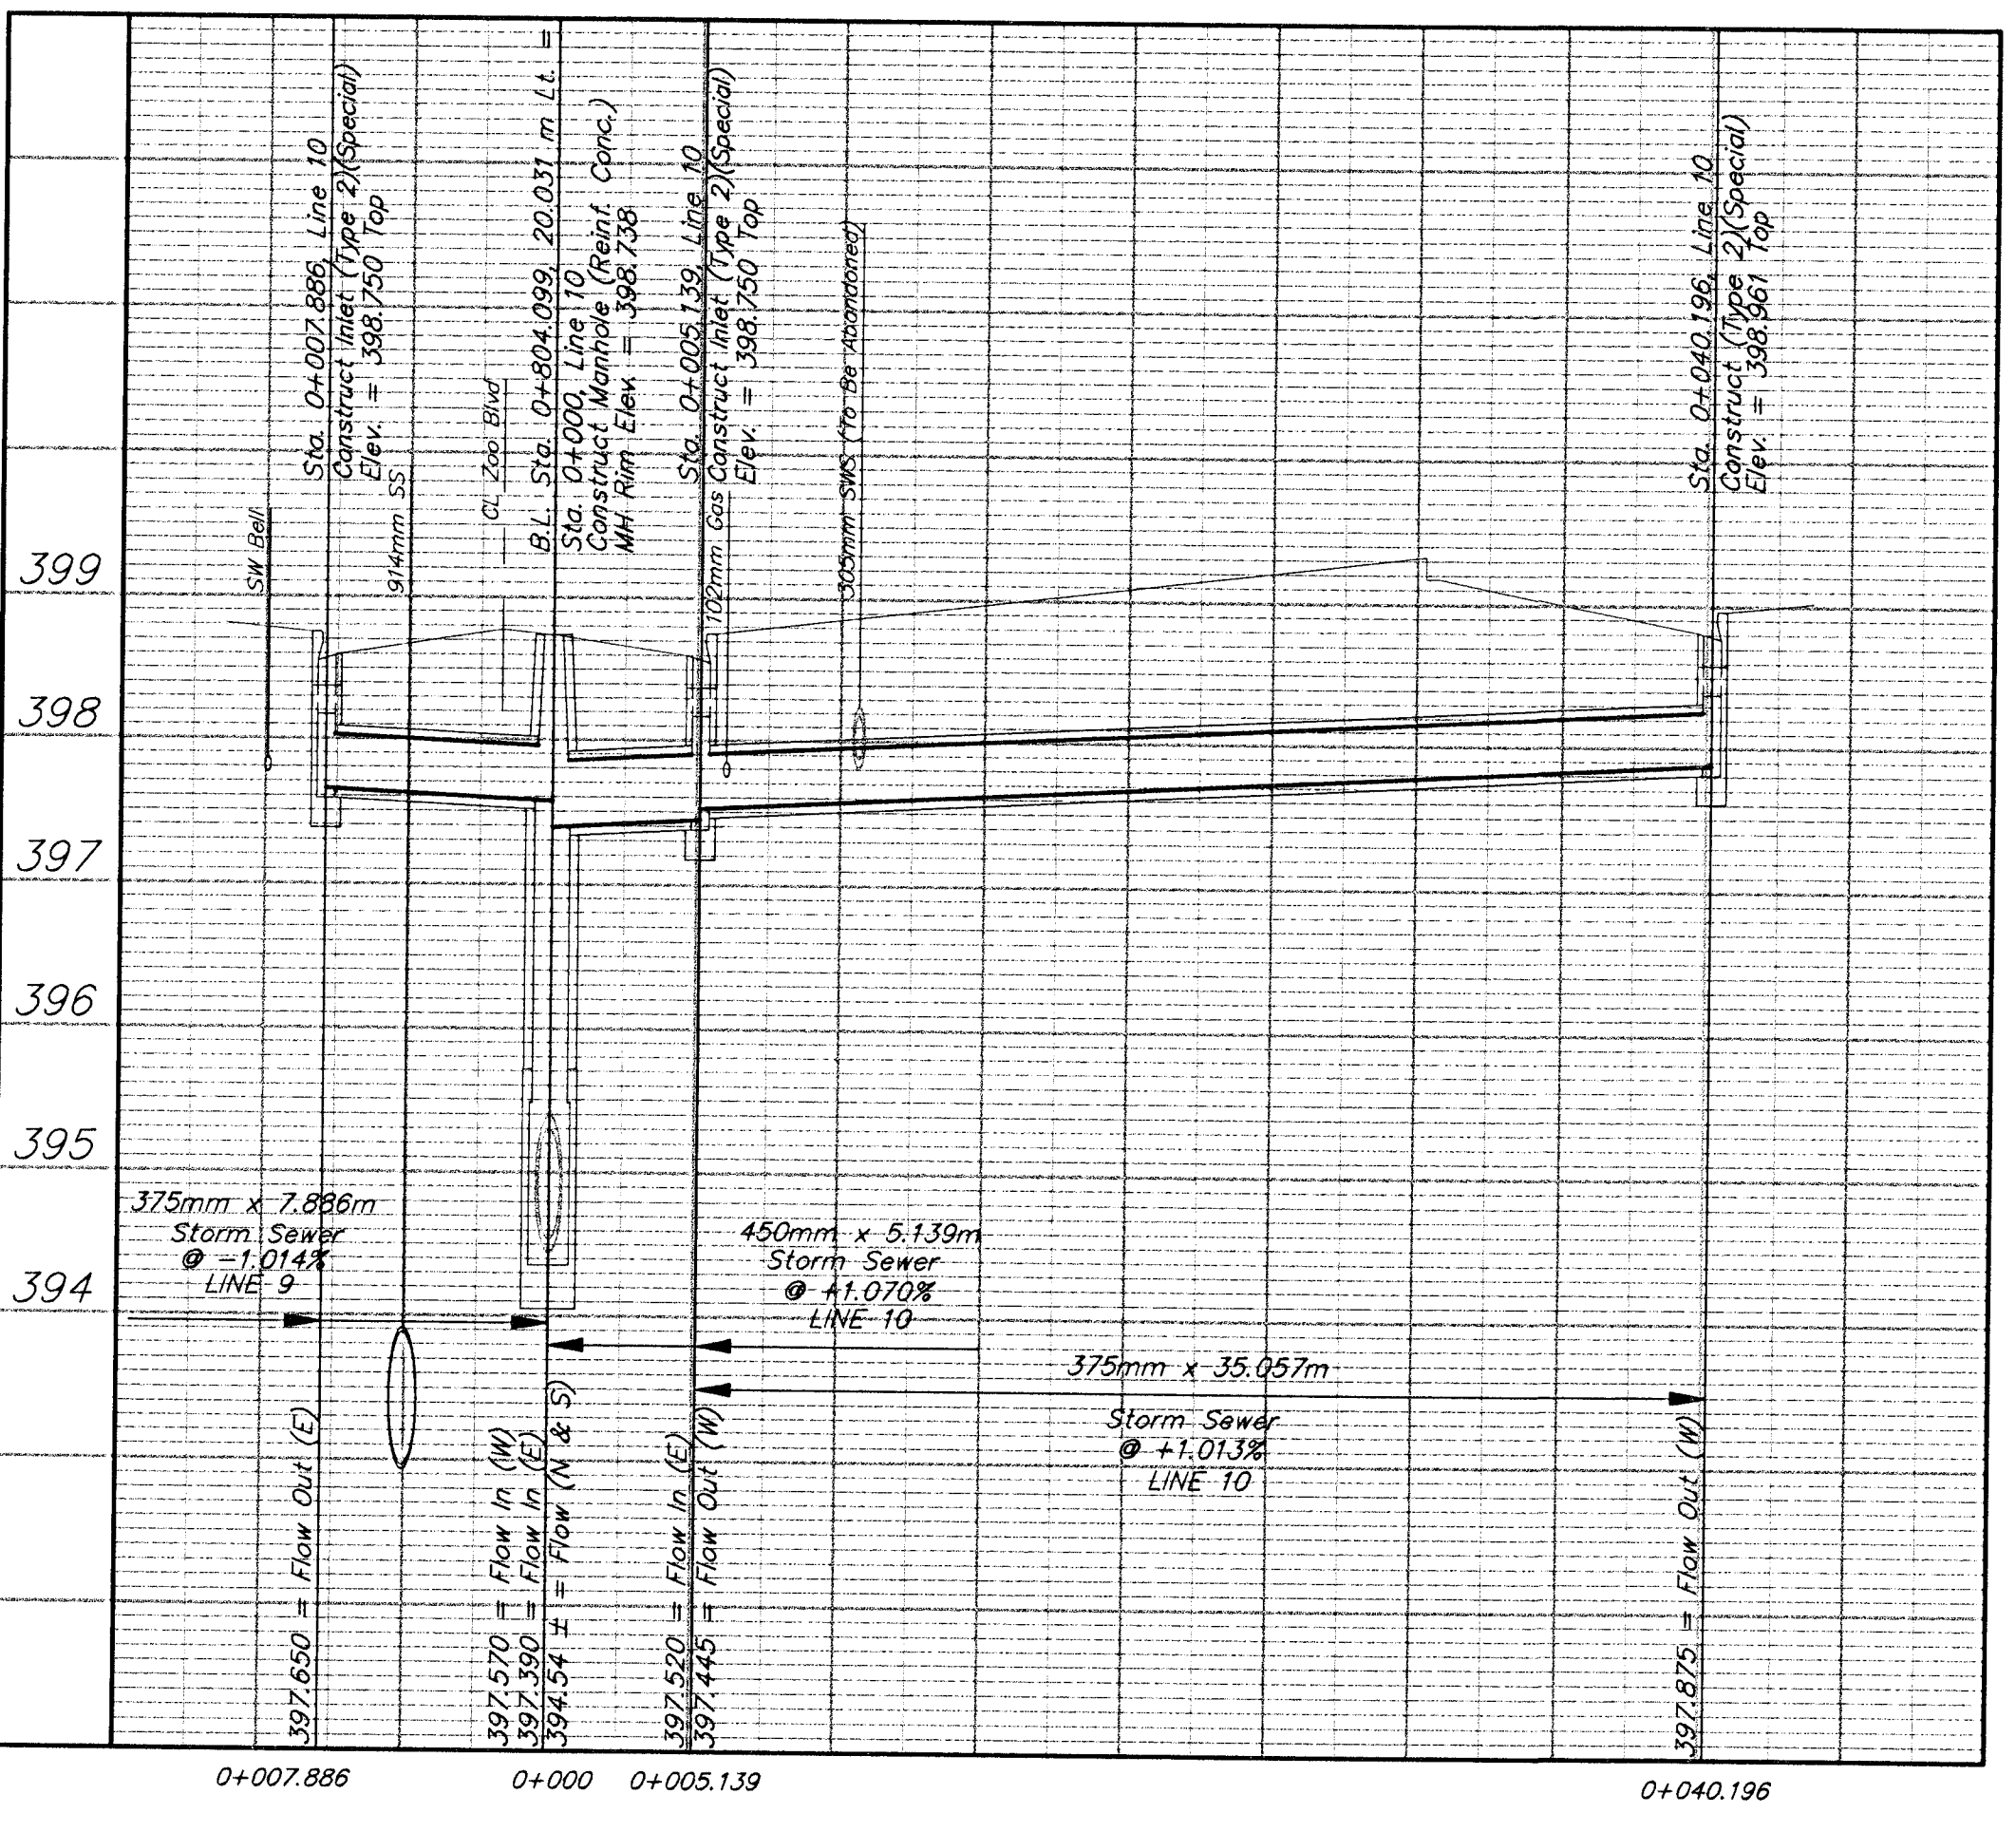
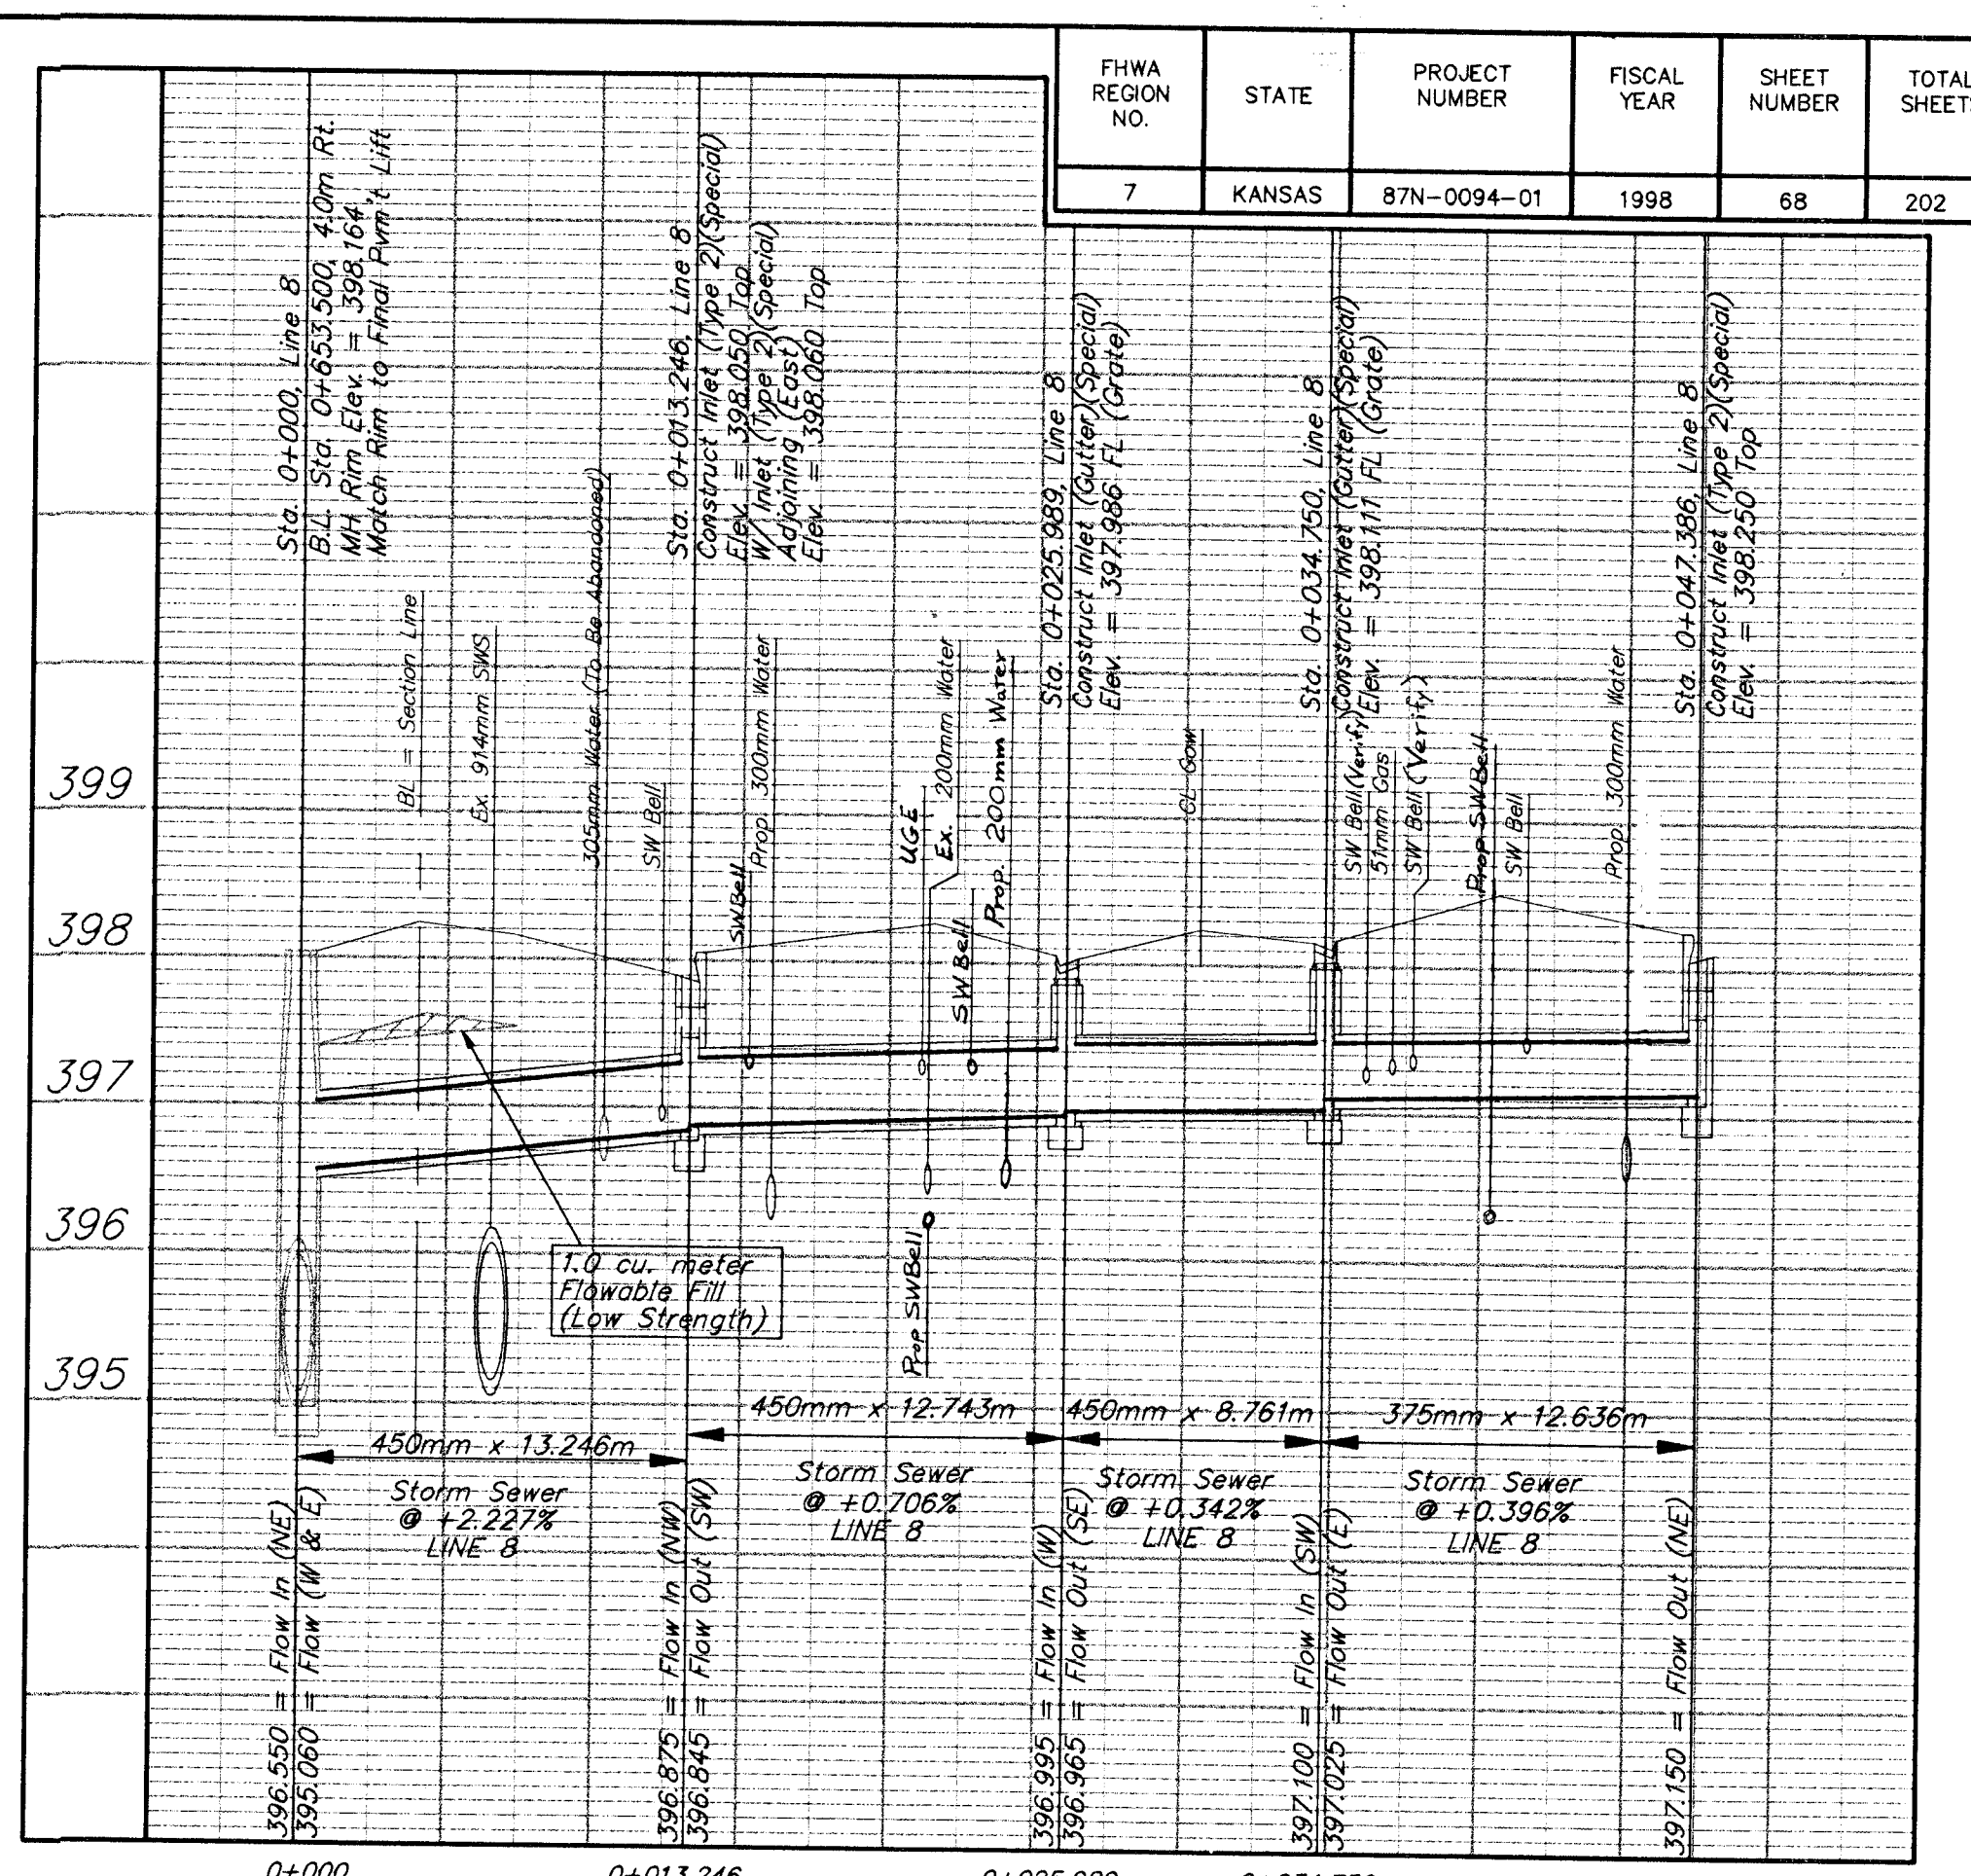
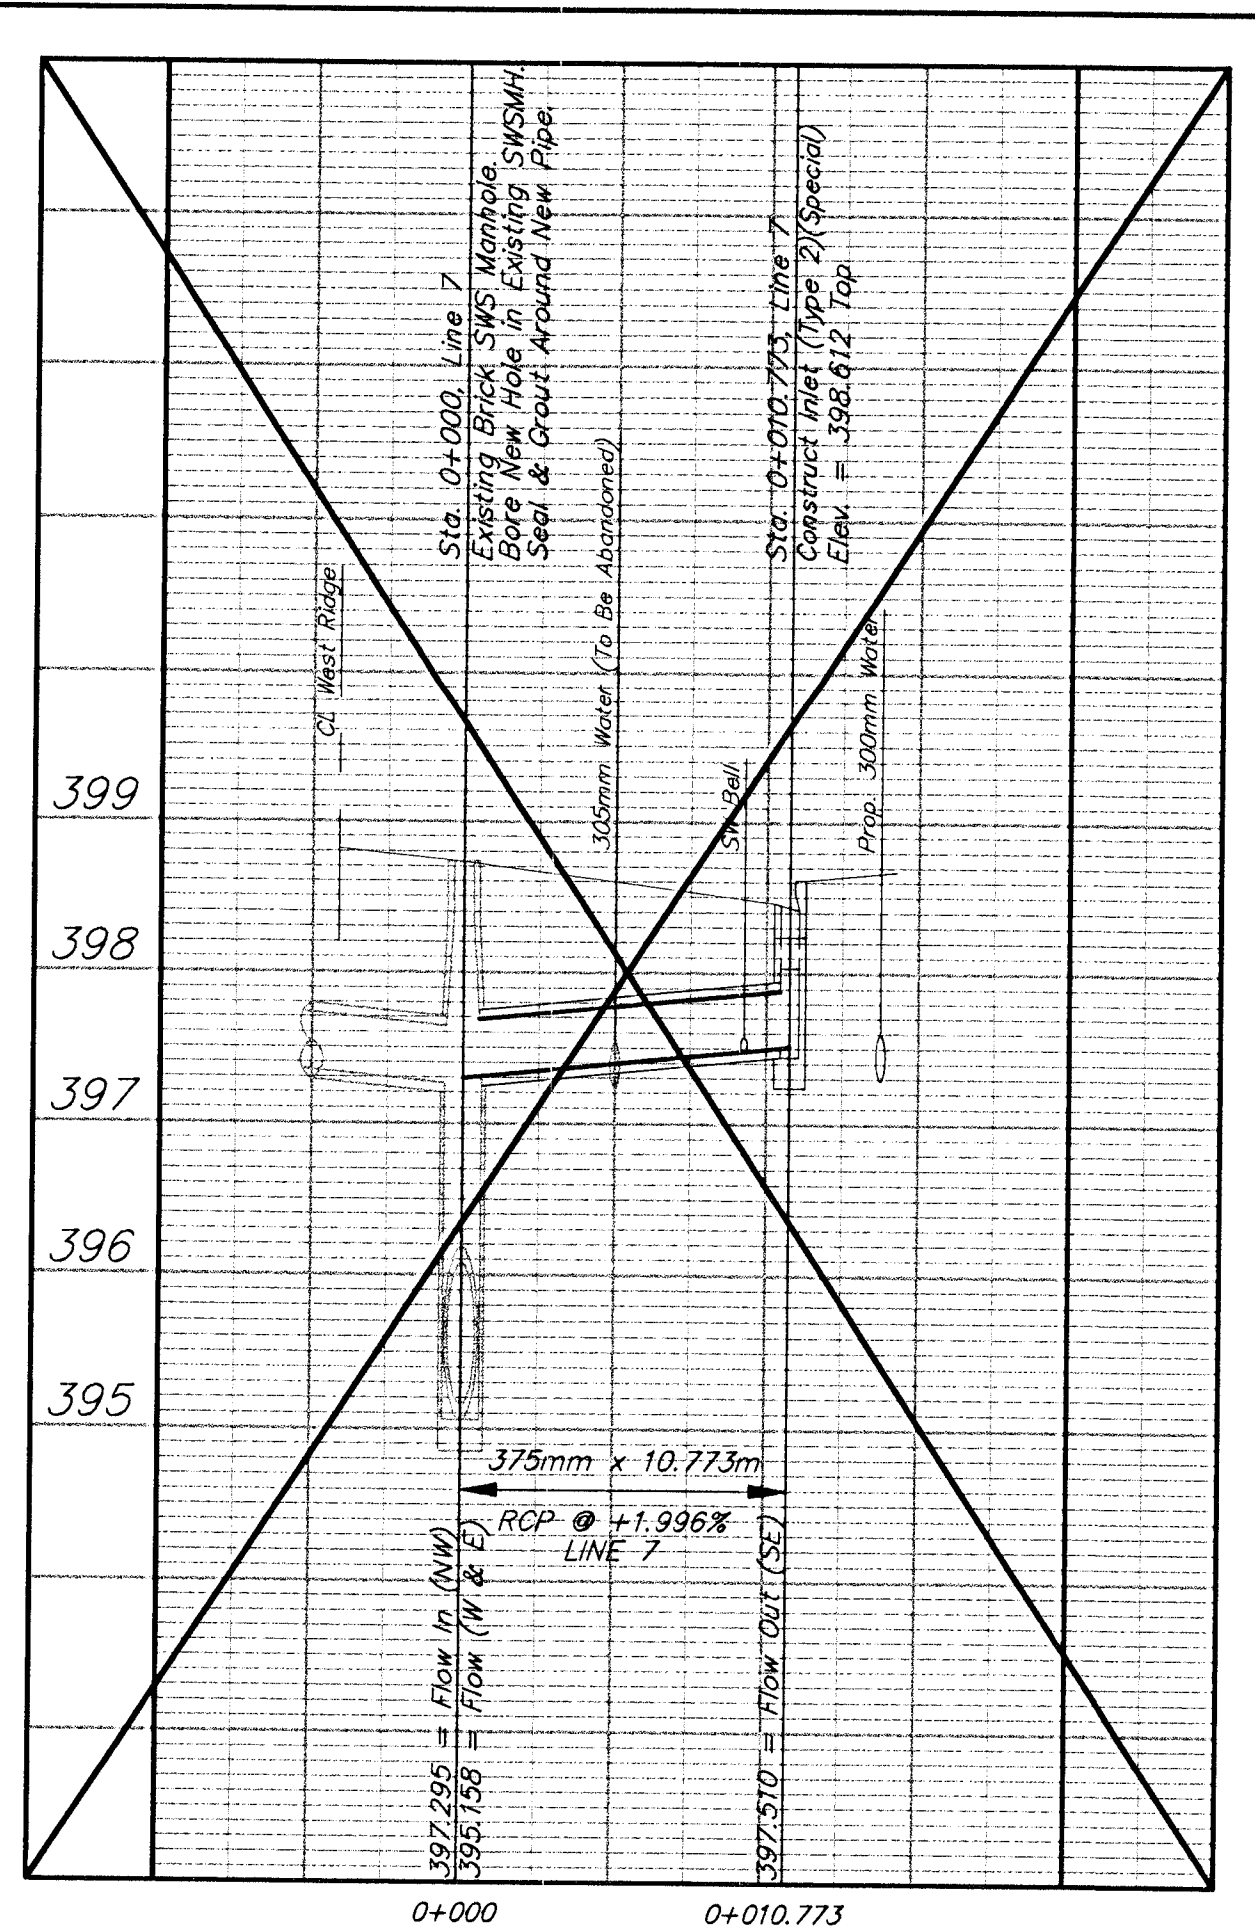


FHWA REGION NO.	STATE	PROJECT NUMBER	FISCAL YEAR	SHEET NUMBER	TOTAL SHEETS
7	KANSAS	87N-0094-01	1998	68	202

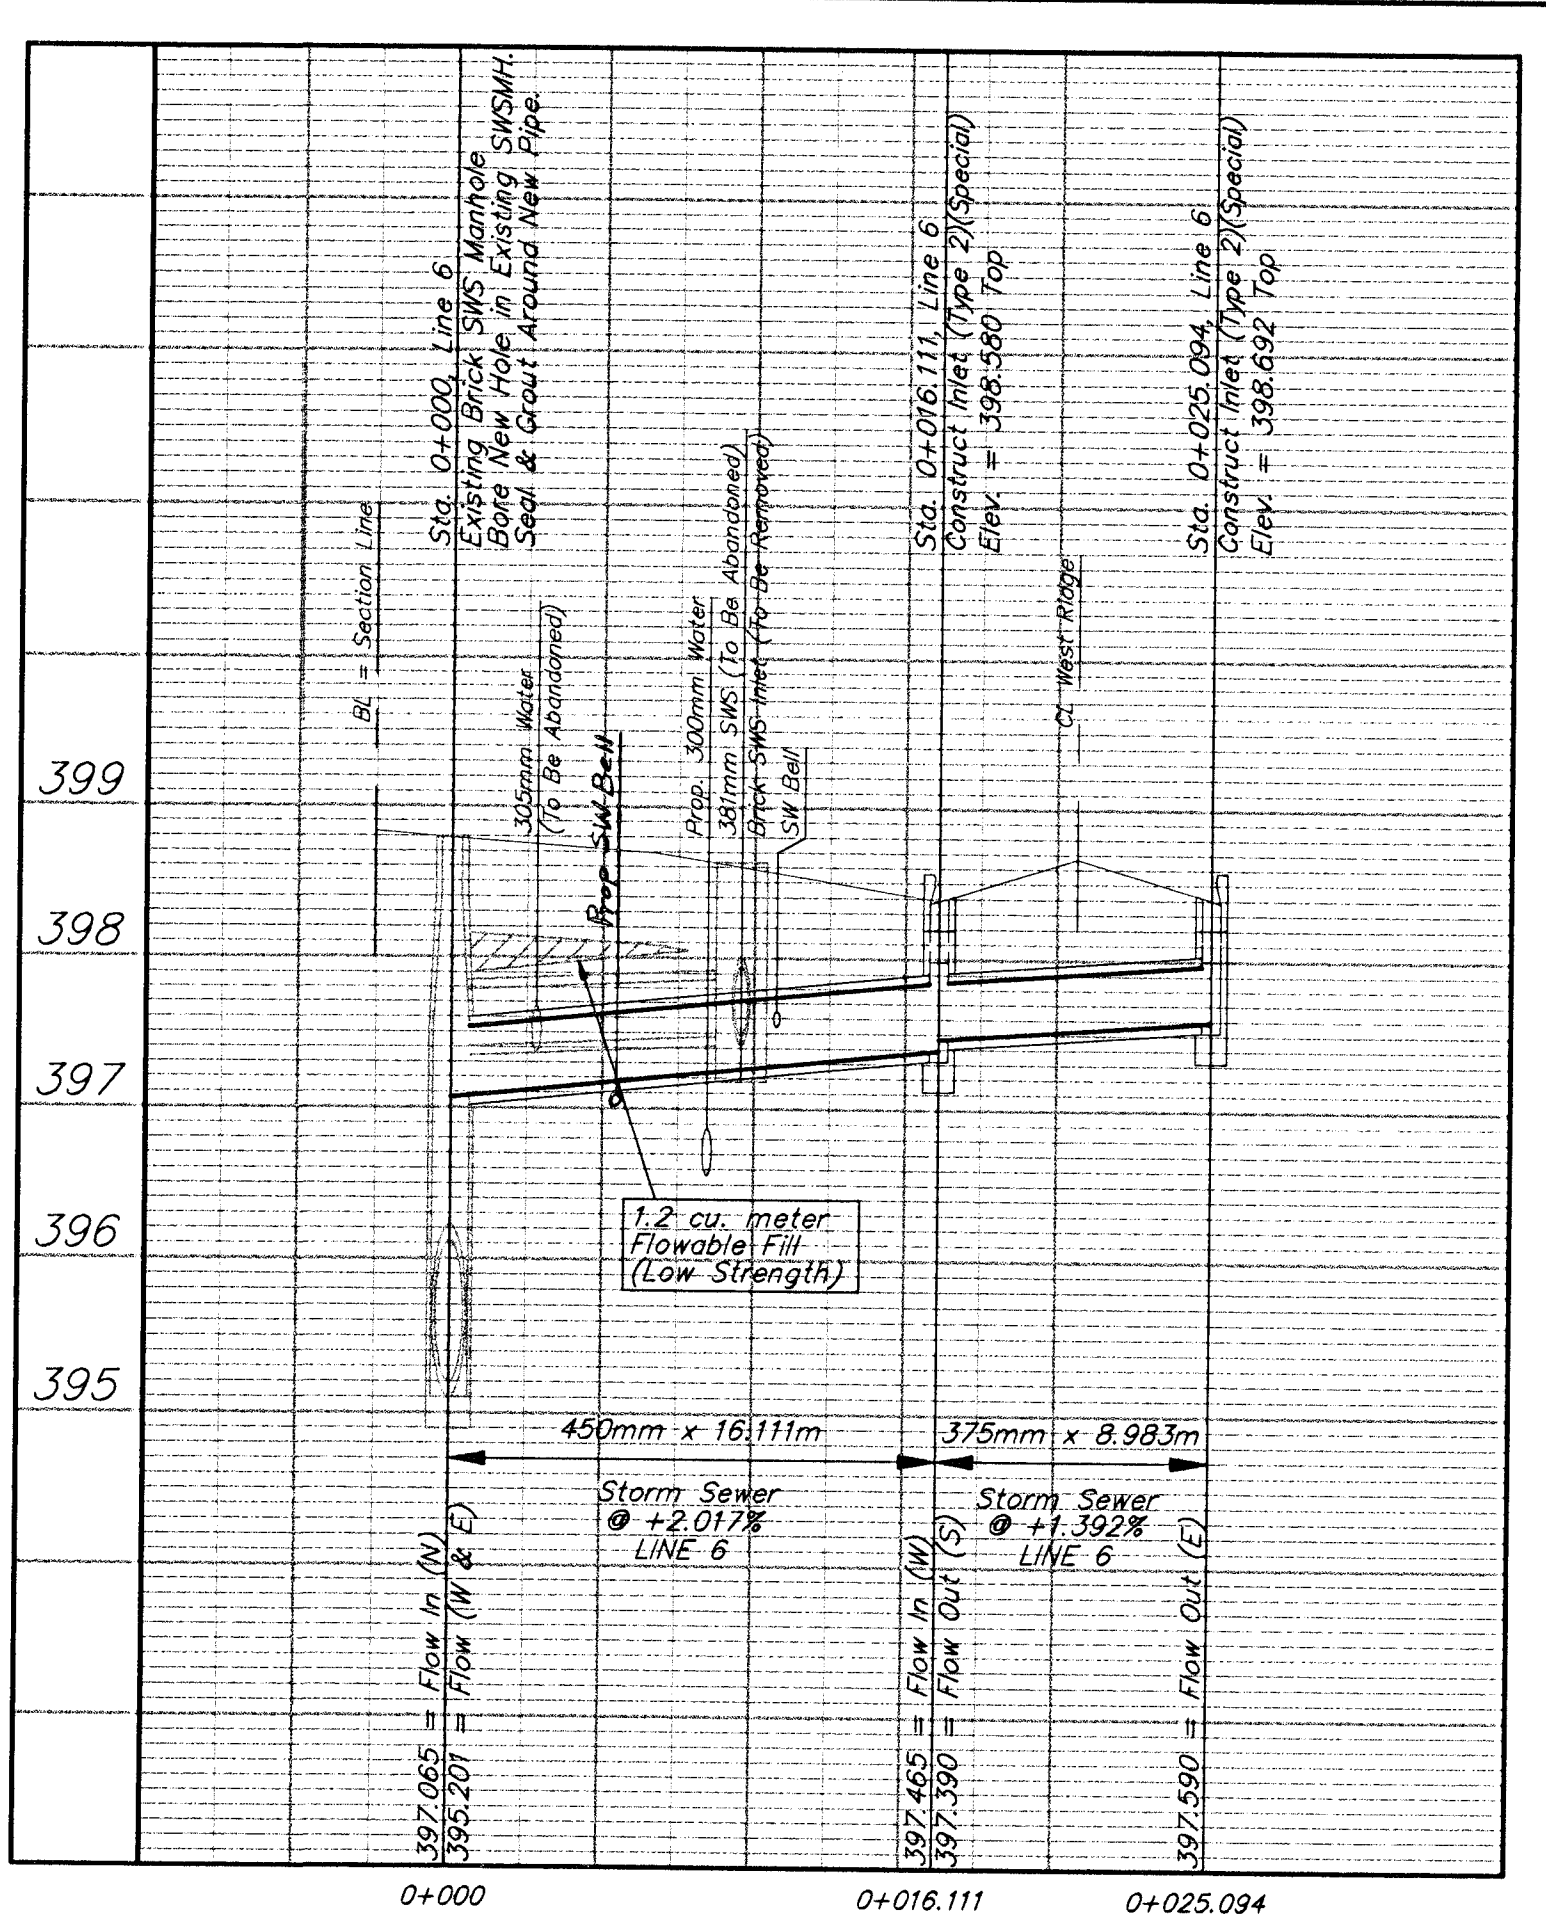

Scale:
1:250 (Horiz.)
1:50 (Vert.)

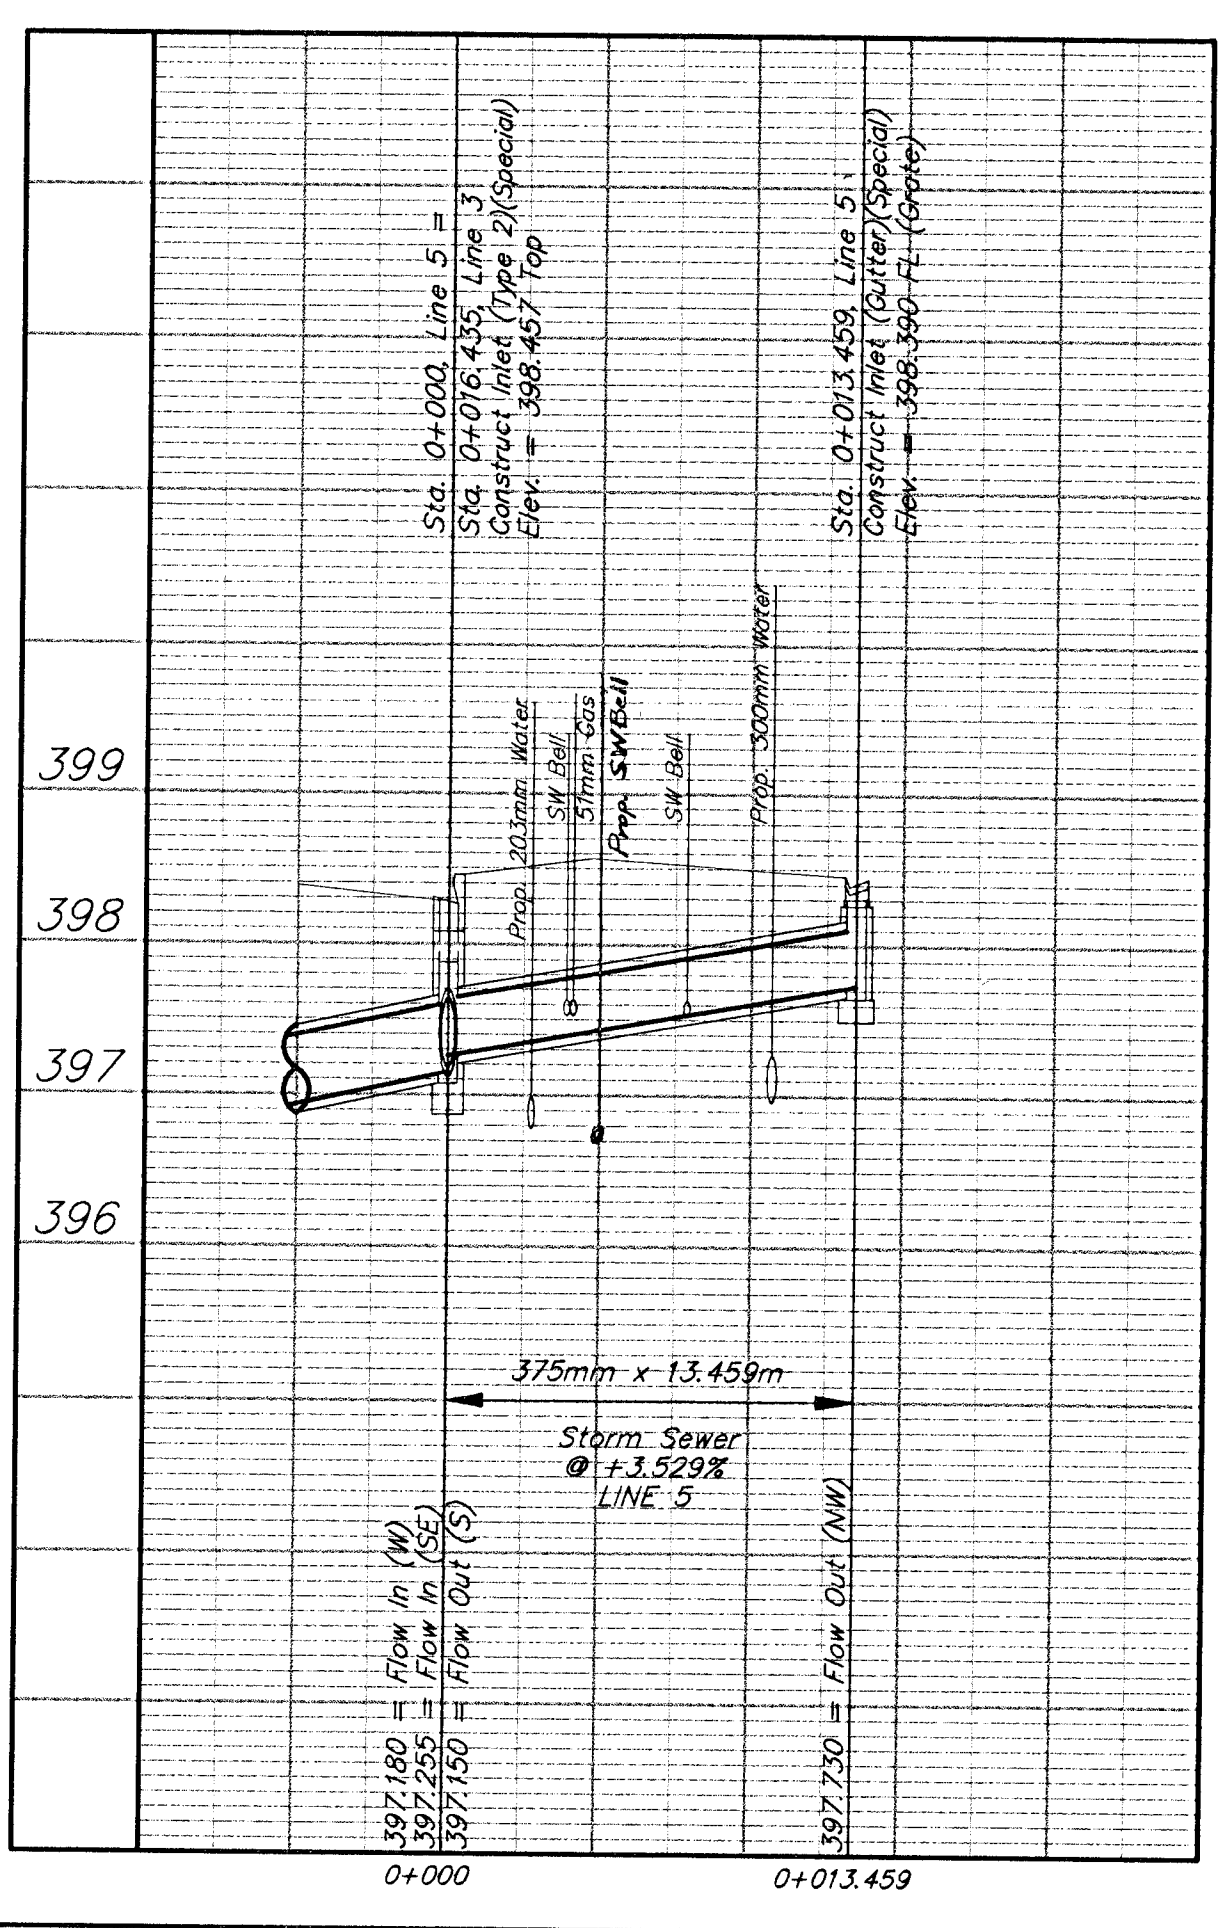

DESIGN STAFF	DRAWN STAFF	APPROVED JFB	DATE NOV 98	SCALE NOTED
--------------	-------------	--------------	-------------	-------------

PROJECT NUMBER
472 - 82906

STORM WATER IMPROVEMENTS
SWS PROFILES
CENTRAL AVENUE - PHASE 1 - WEST ST TO MCLEAN

PROJECT NUMBER
95-05-E028
DIRECTOR
CENTZOO
SHEET NAME
SWSPROF3

BAUGHMAN COMPANY P.A.
ENGINEERING, SURVEYING, & PLANNING
316-282-7271 • 3115 ELLIS • WICHITA, KANSAS 67211