
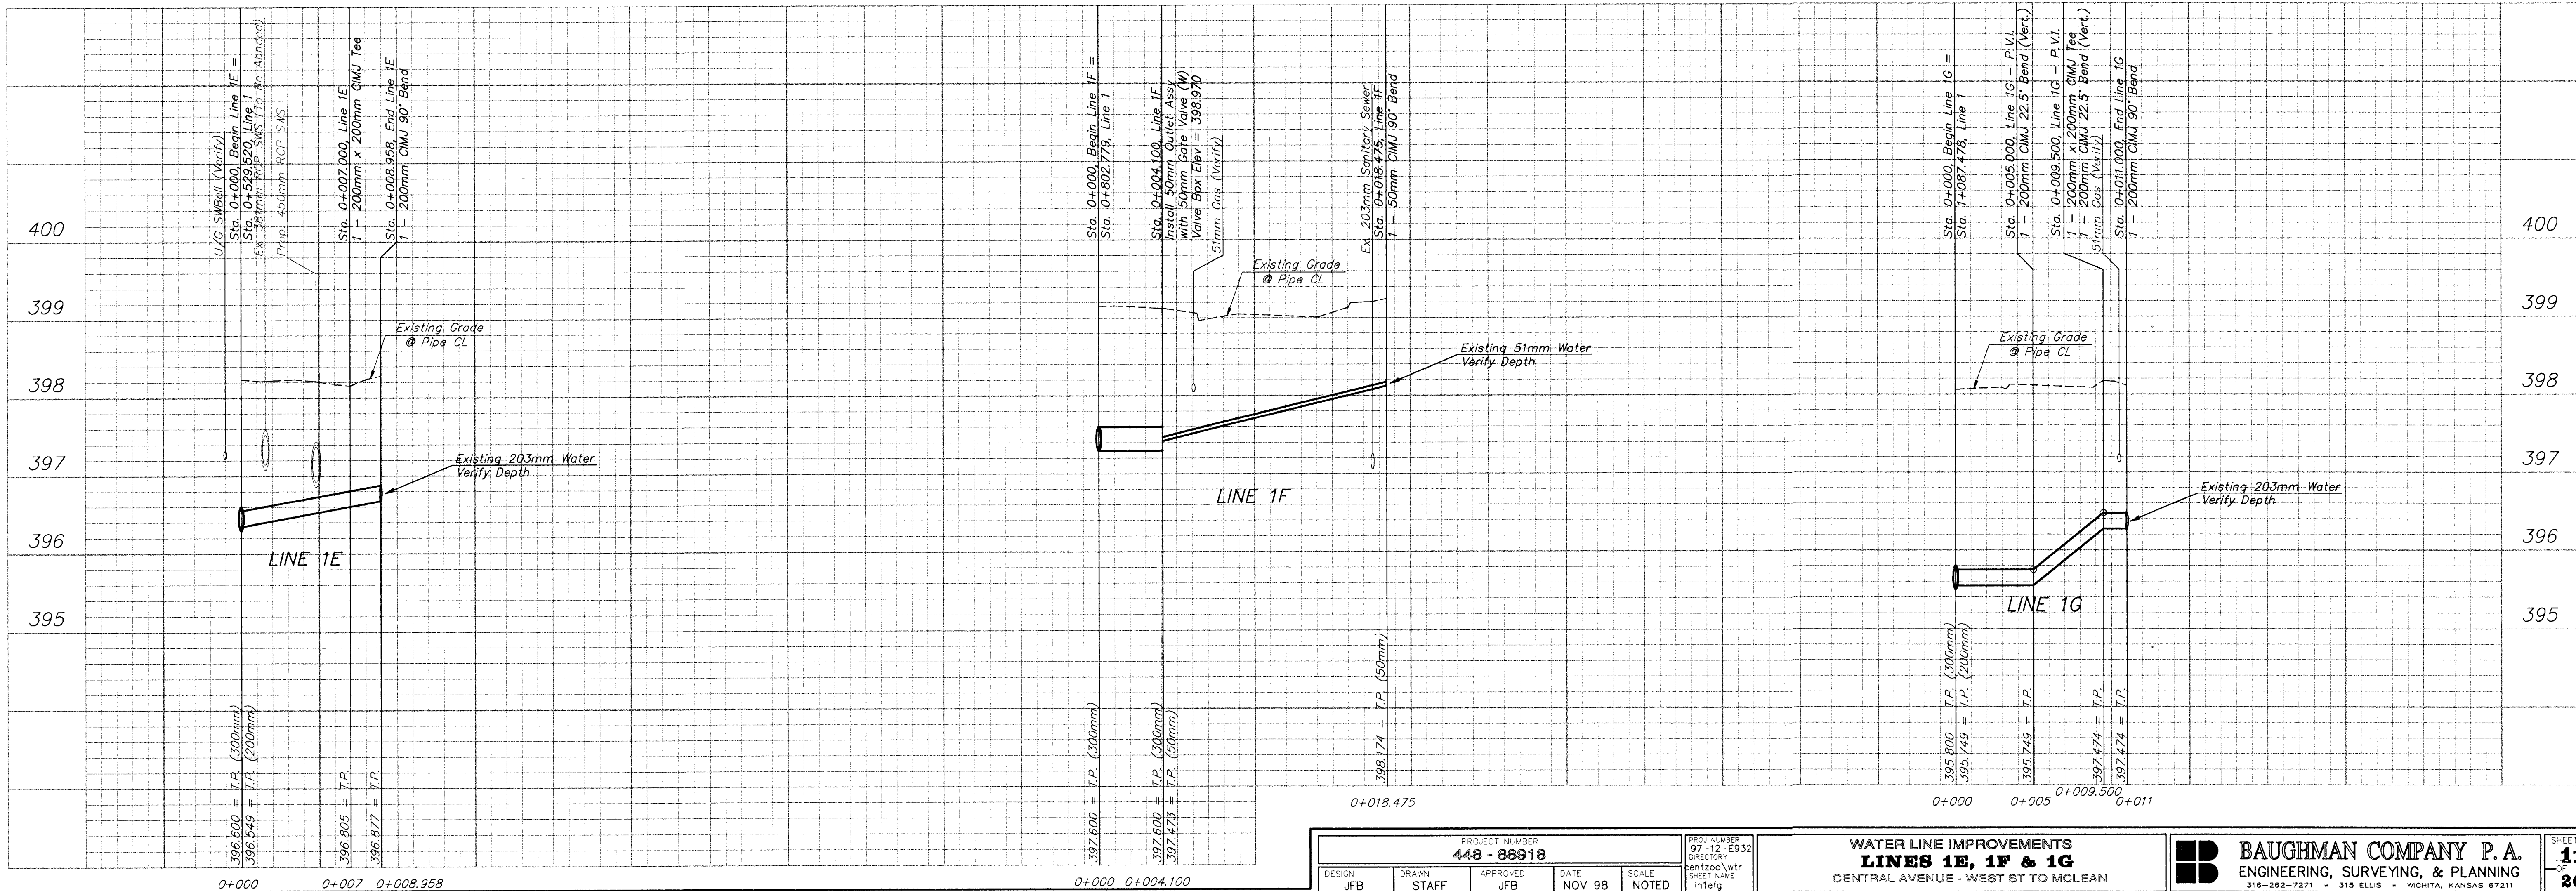
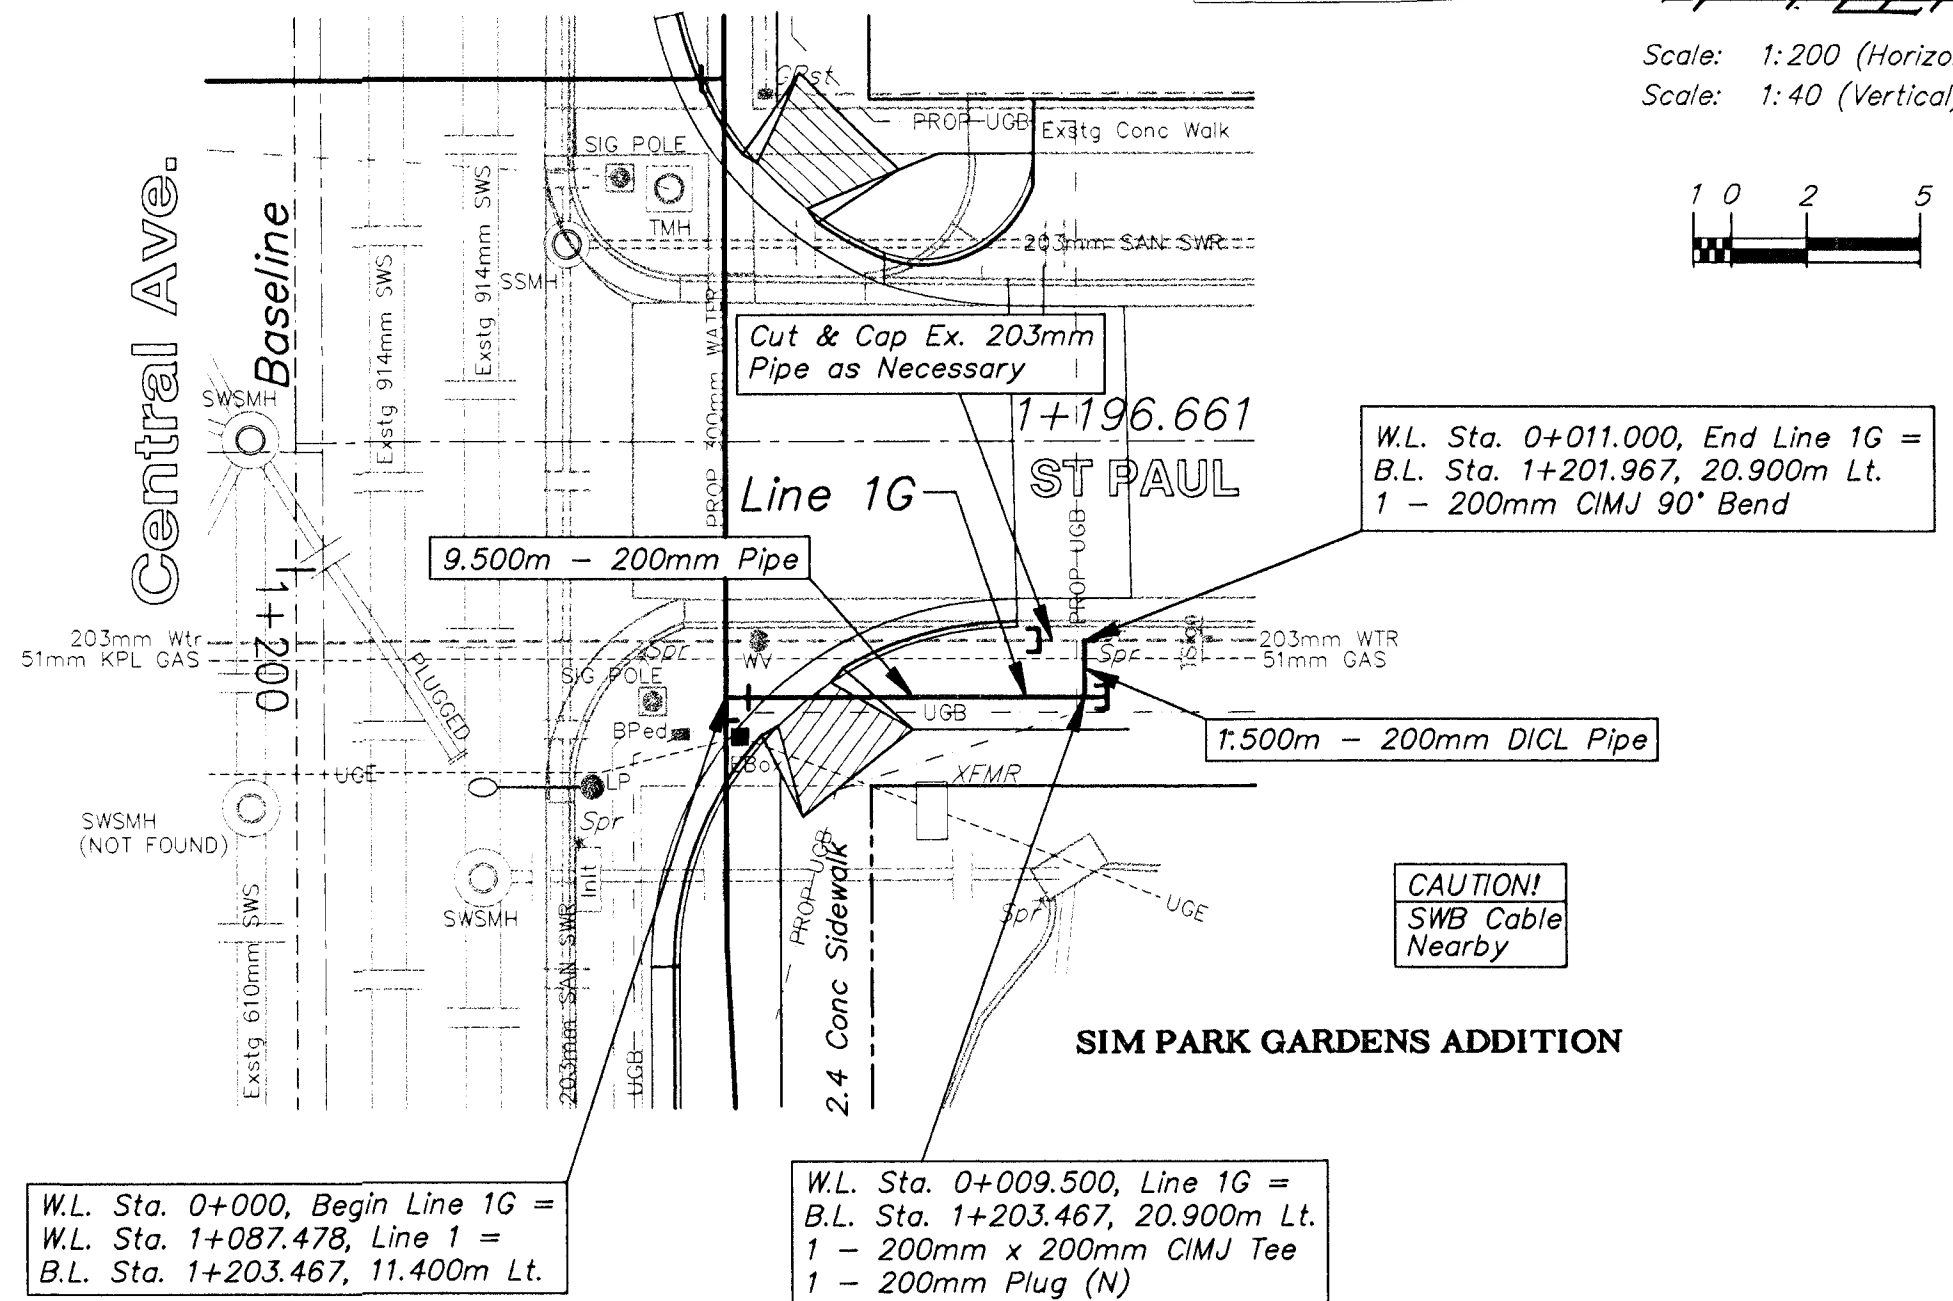
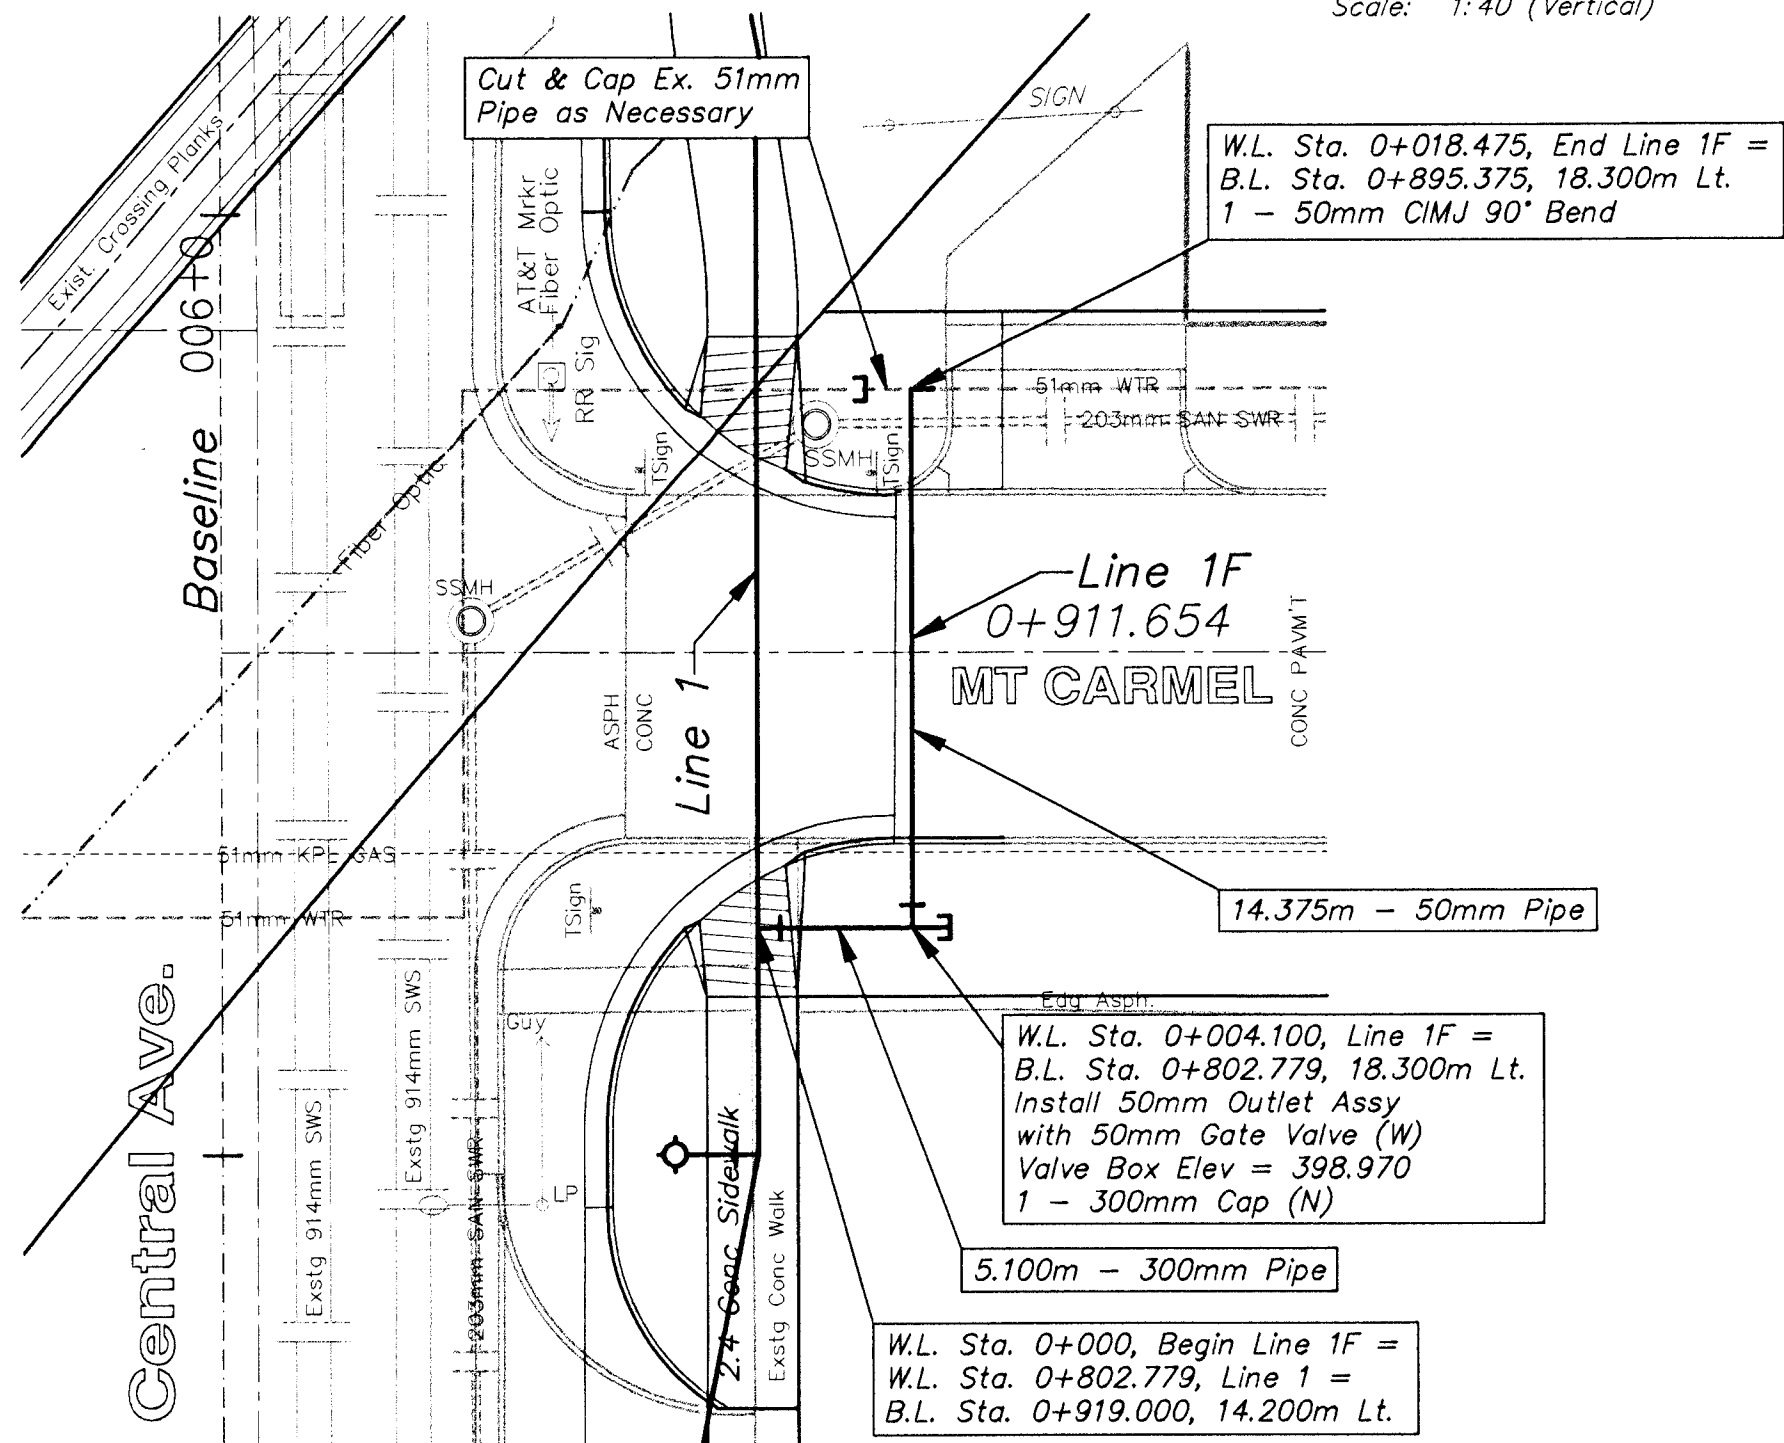


METRIC

Scale: 1:200 (Horizontal)  
Scale: 1:40 (Vertical)

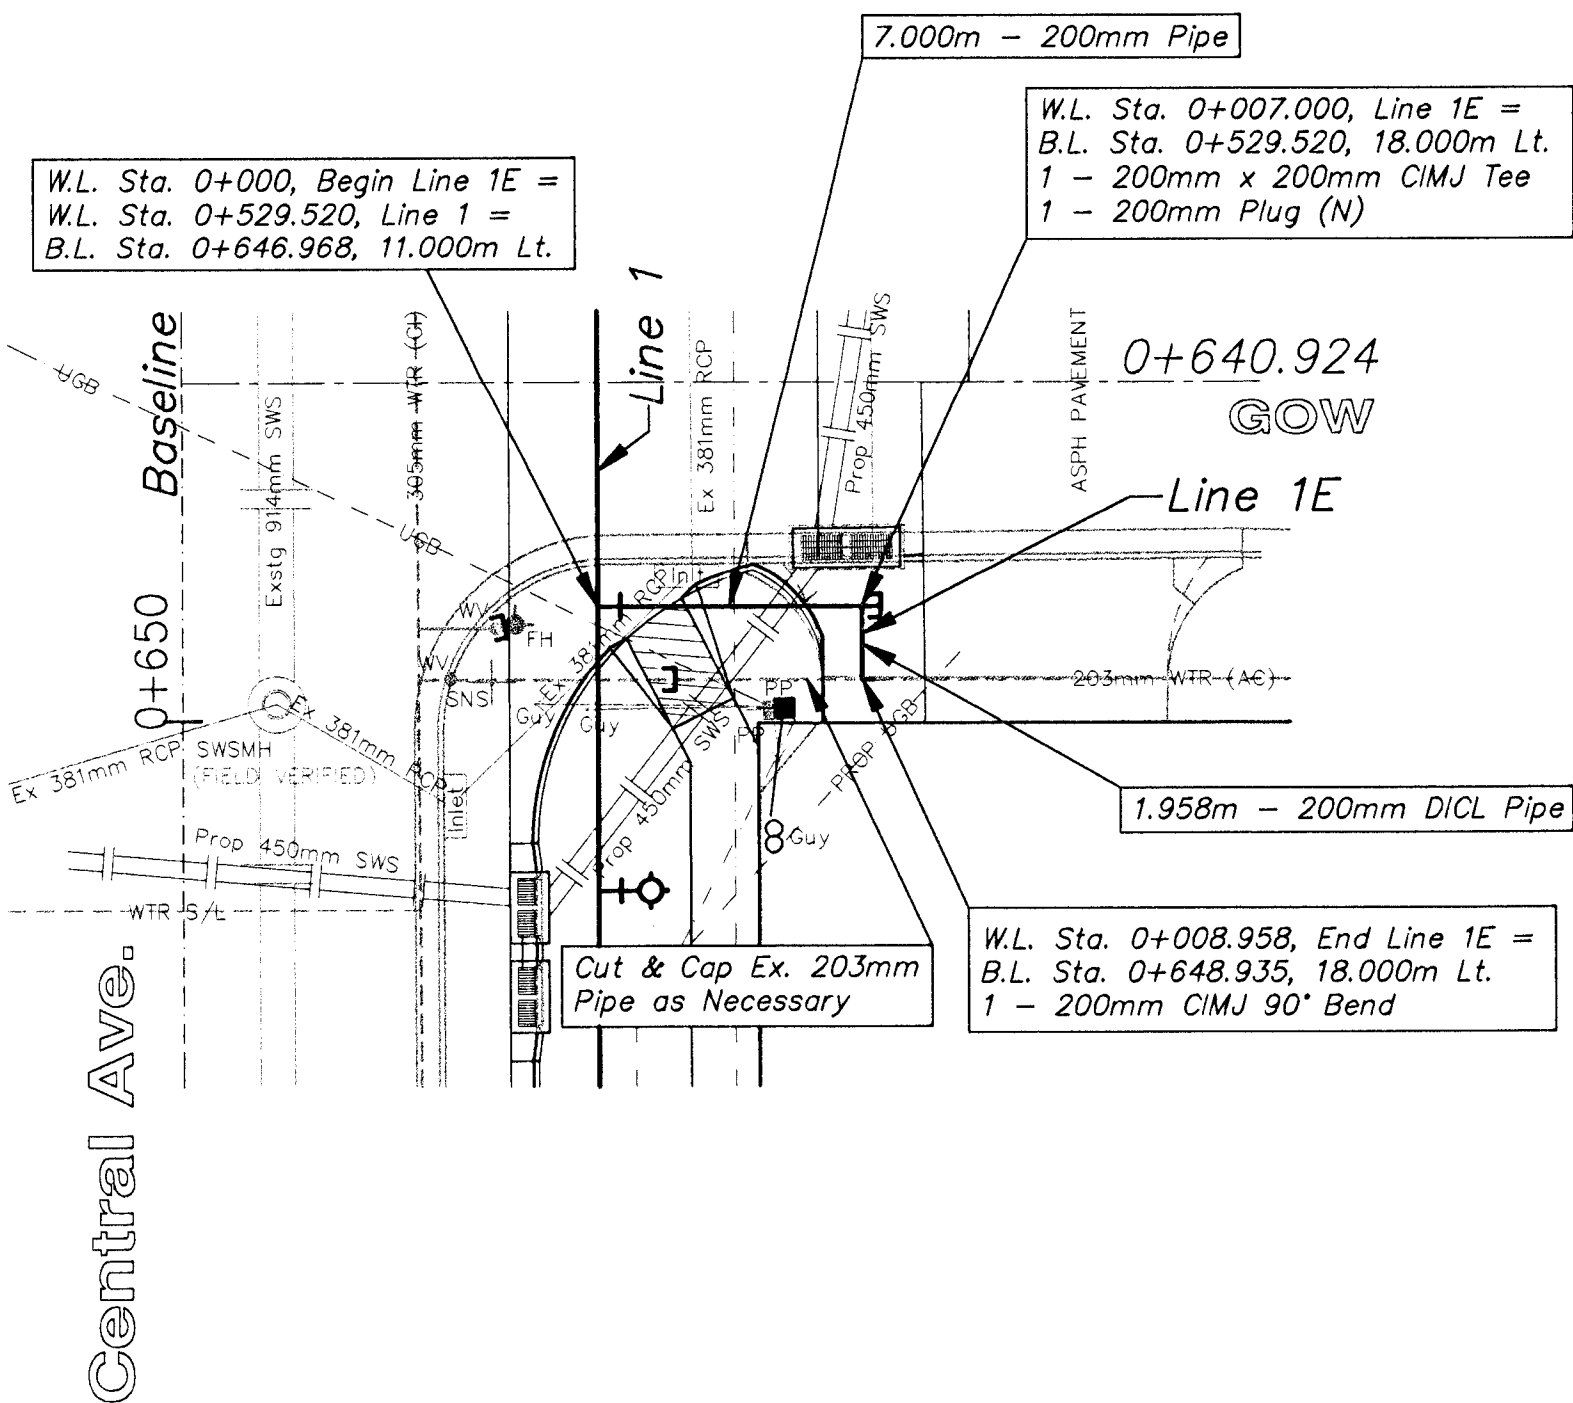

| PROJECT NUMBER |       |          |        |       |
|----------------|-------|----------|--------|-------|
| 448 - 88918    |       |          |        |       |
| DESIGN         | DRAWN | APPROVED | DATE   | SCALE |
| JFB            | STAFF | JFB      | NOV 98 | NOTED |

| PROJECT NUMBER |            |
|----------------|------------|
| 97-12-E932     |            |
| DESIGNER       | SHEET NAME |
| pentzoo wtr    | intefg     |

WATER LINE IMPROVEMENTS  
**LINES 1E, 1F & 1G**  
CENTRAL AVENUE - WEST ST TO MCLEAN

**BAUGHMAN COMPANY P.A.**  
ENGINEERING, SURVEYING, & PLANNING  
315-262-7271 • 315 ELLIS • WICHITA, KANSAS 67211