


FHWA REGION NO.	STATE	PROJECT NO.	FISCAL YEAR	SHEET NO.	TOTAL SHEETS
7	KANSAS	87N-0094-01	1998	176	202

# CENTRAL AVENUE


GORDON TO McLEAN

SHERIDAN TO GORDON

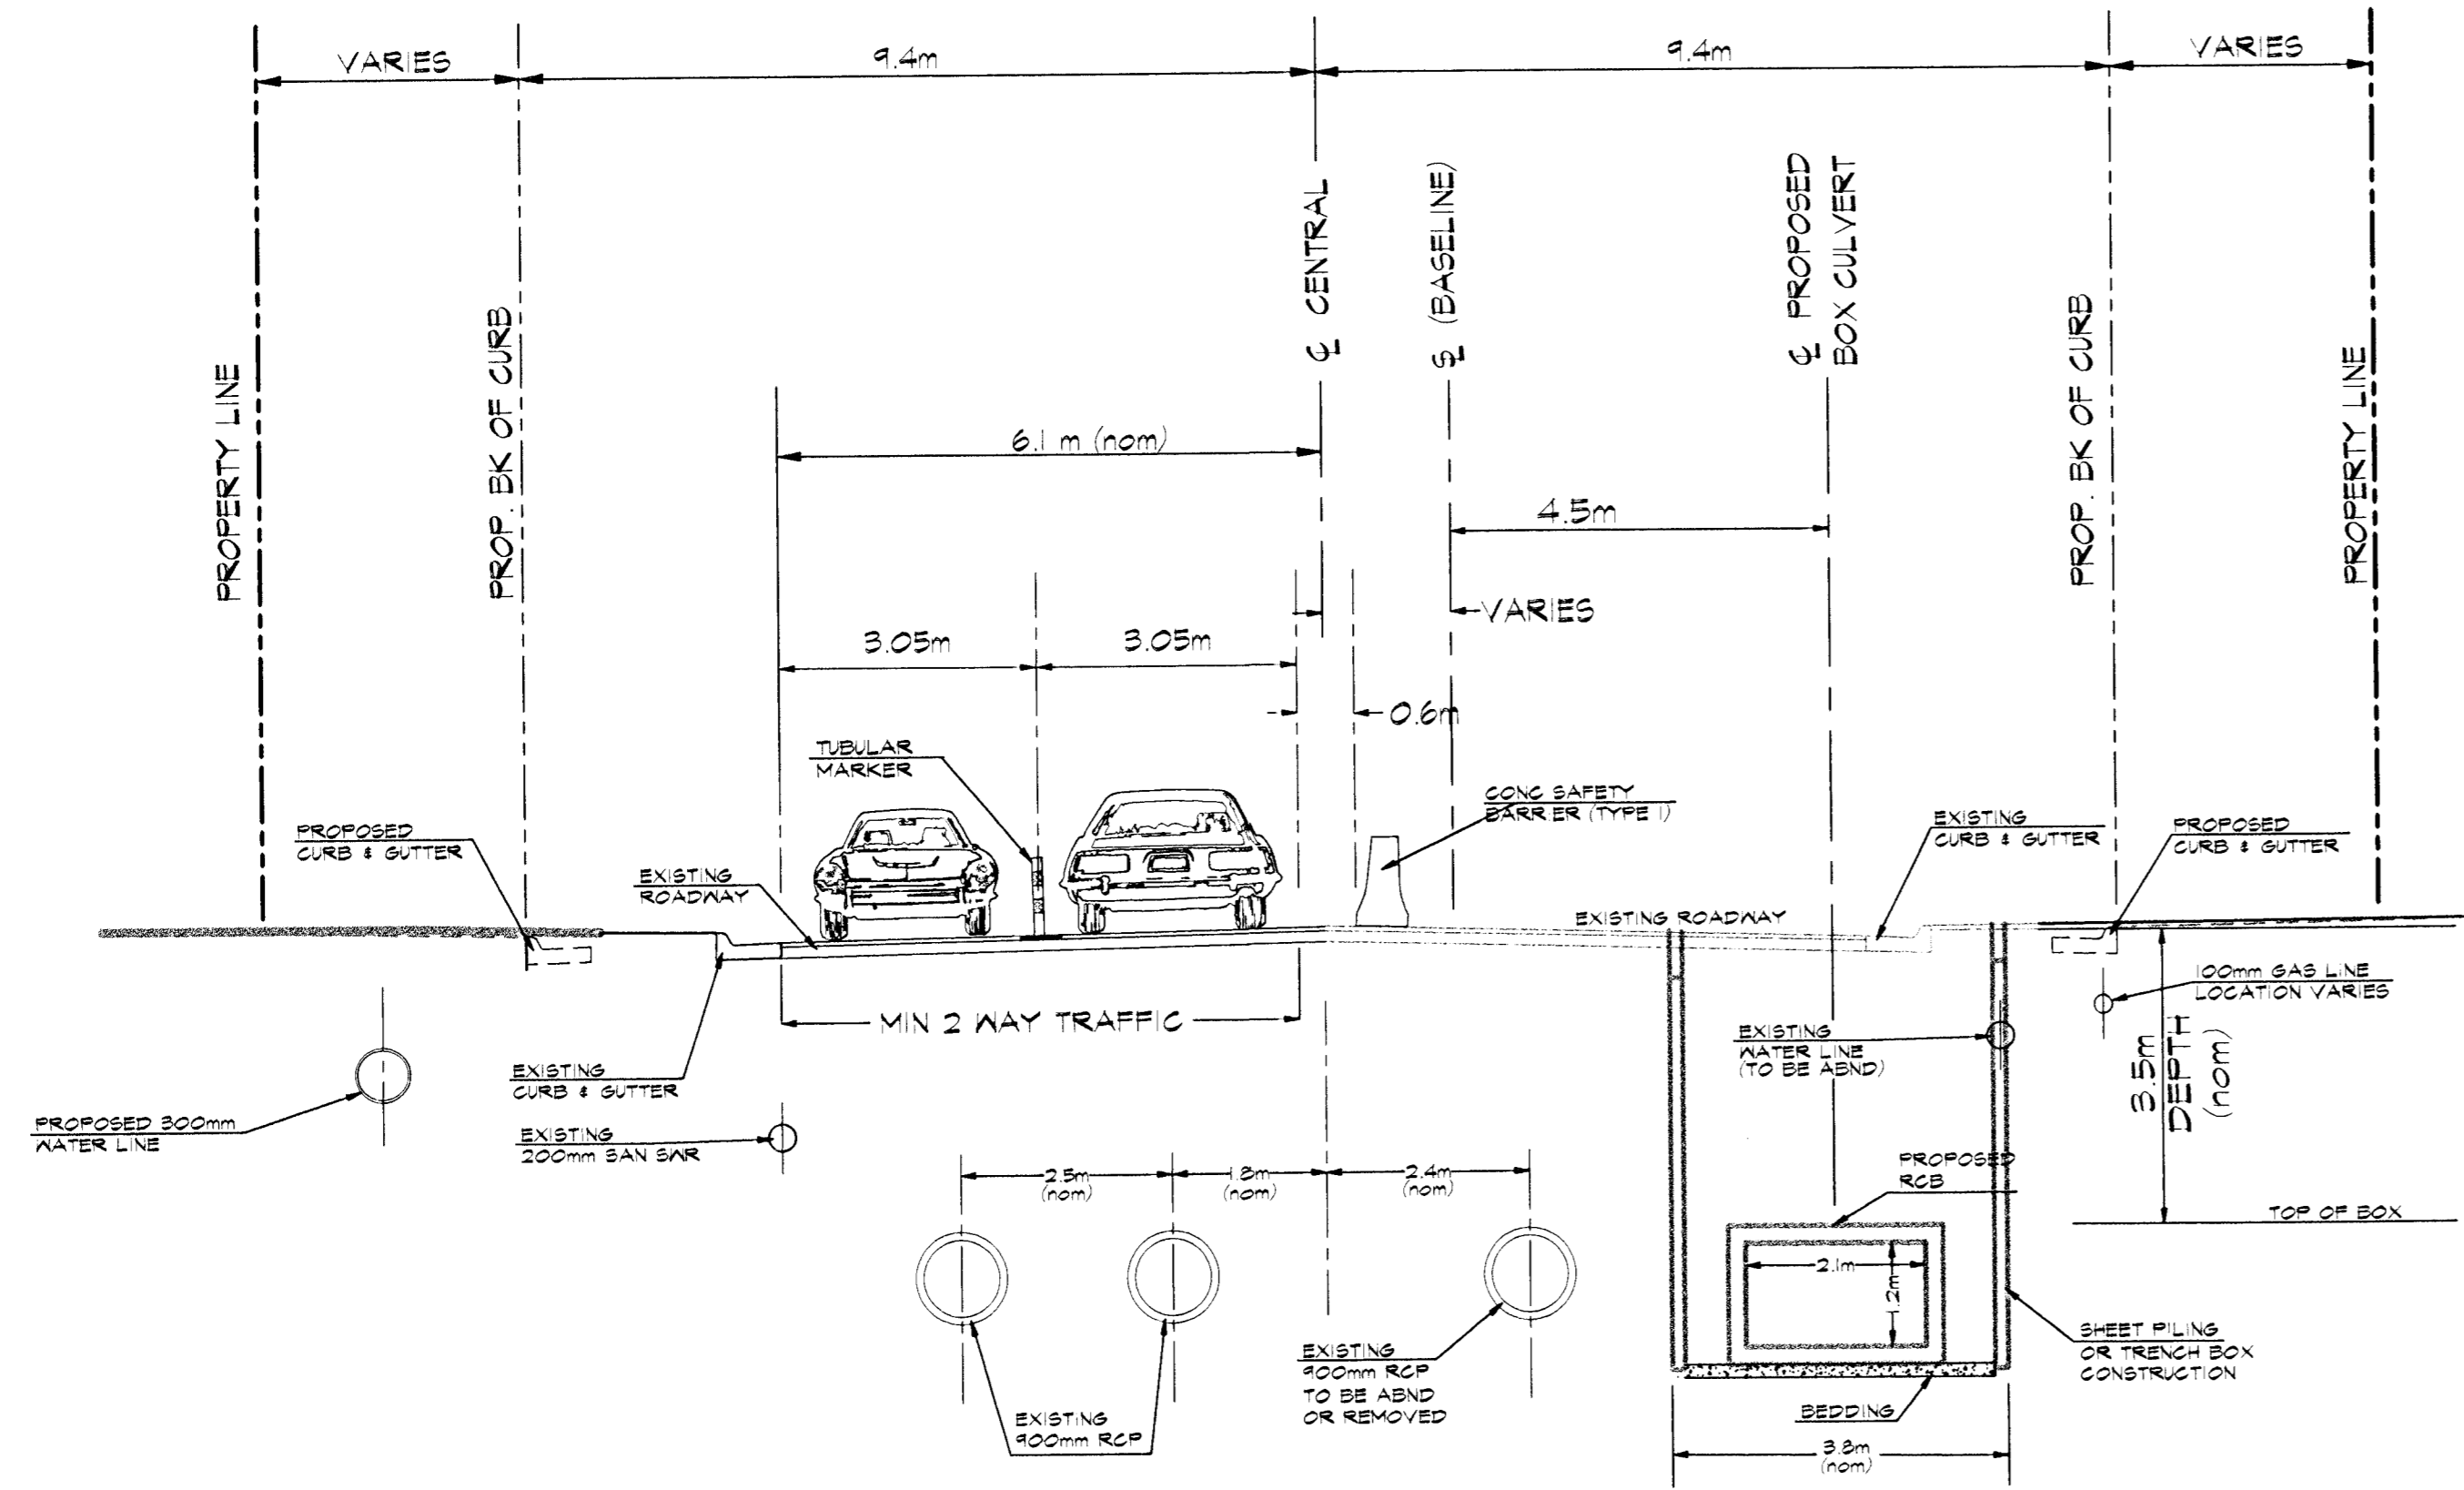

TYP. SECTION

## PHASES 2-4

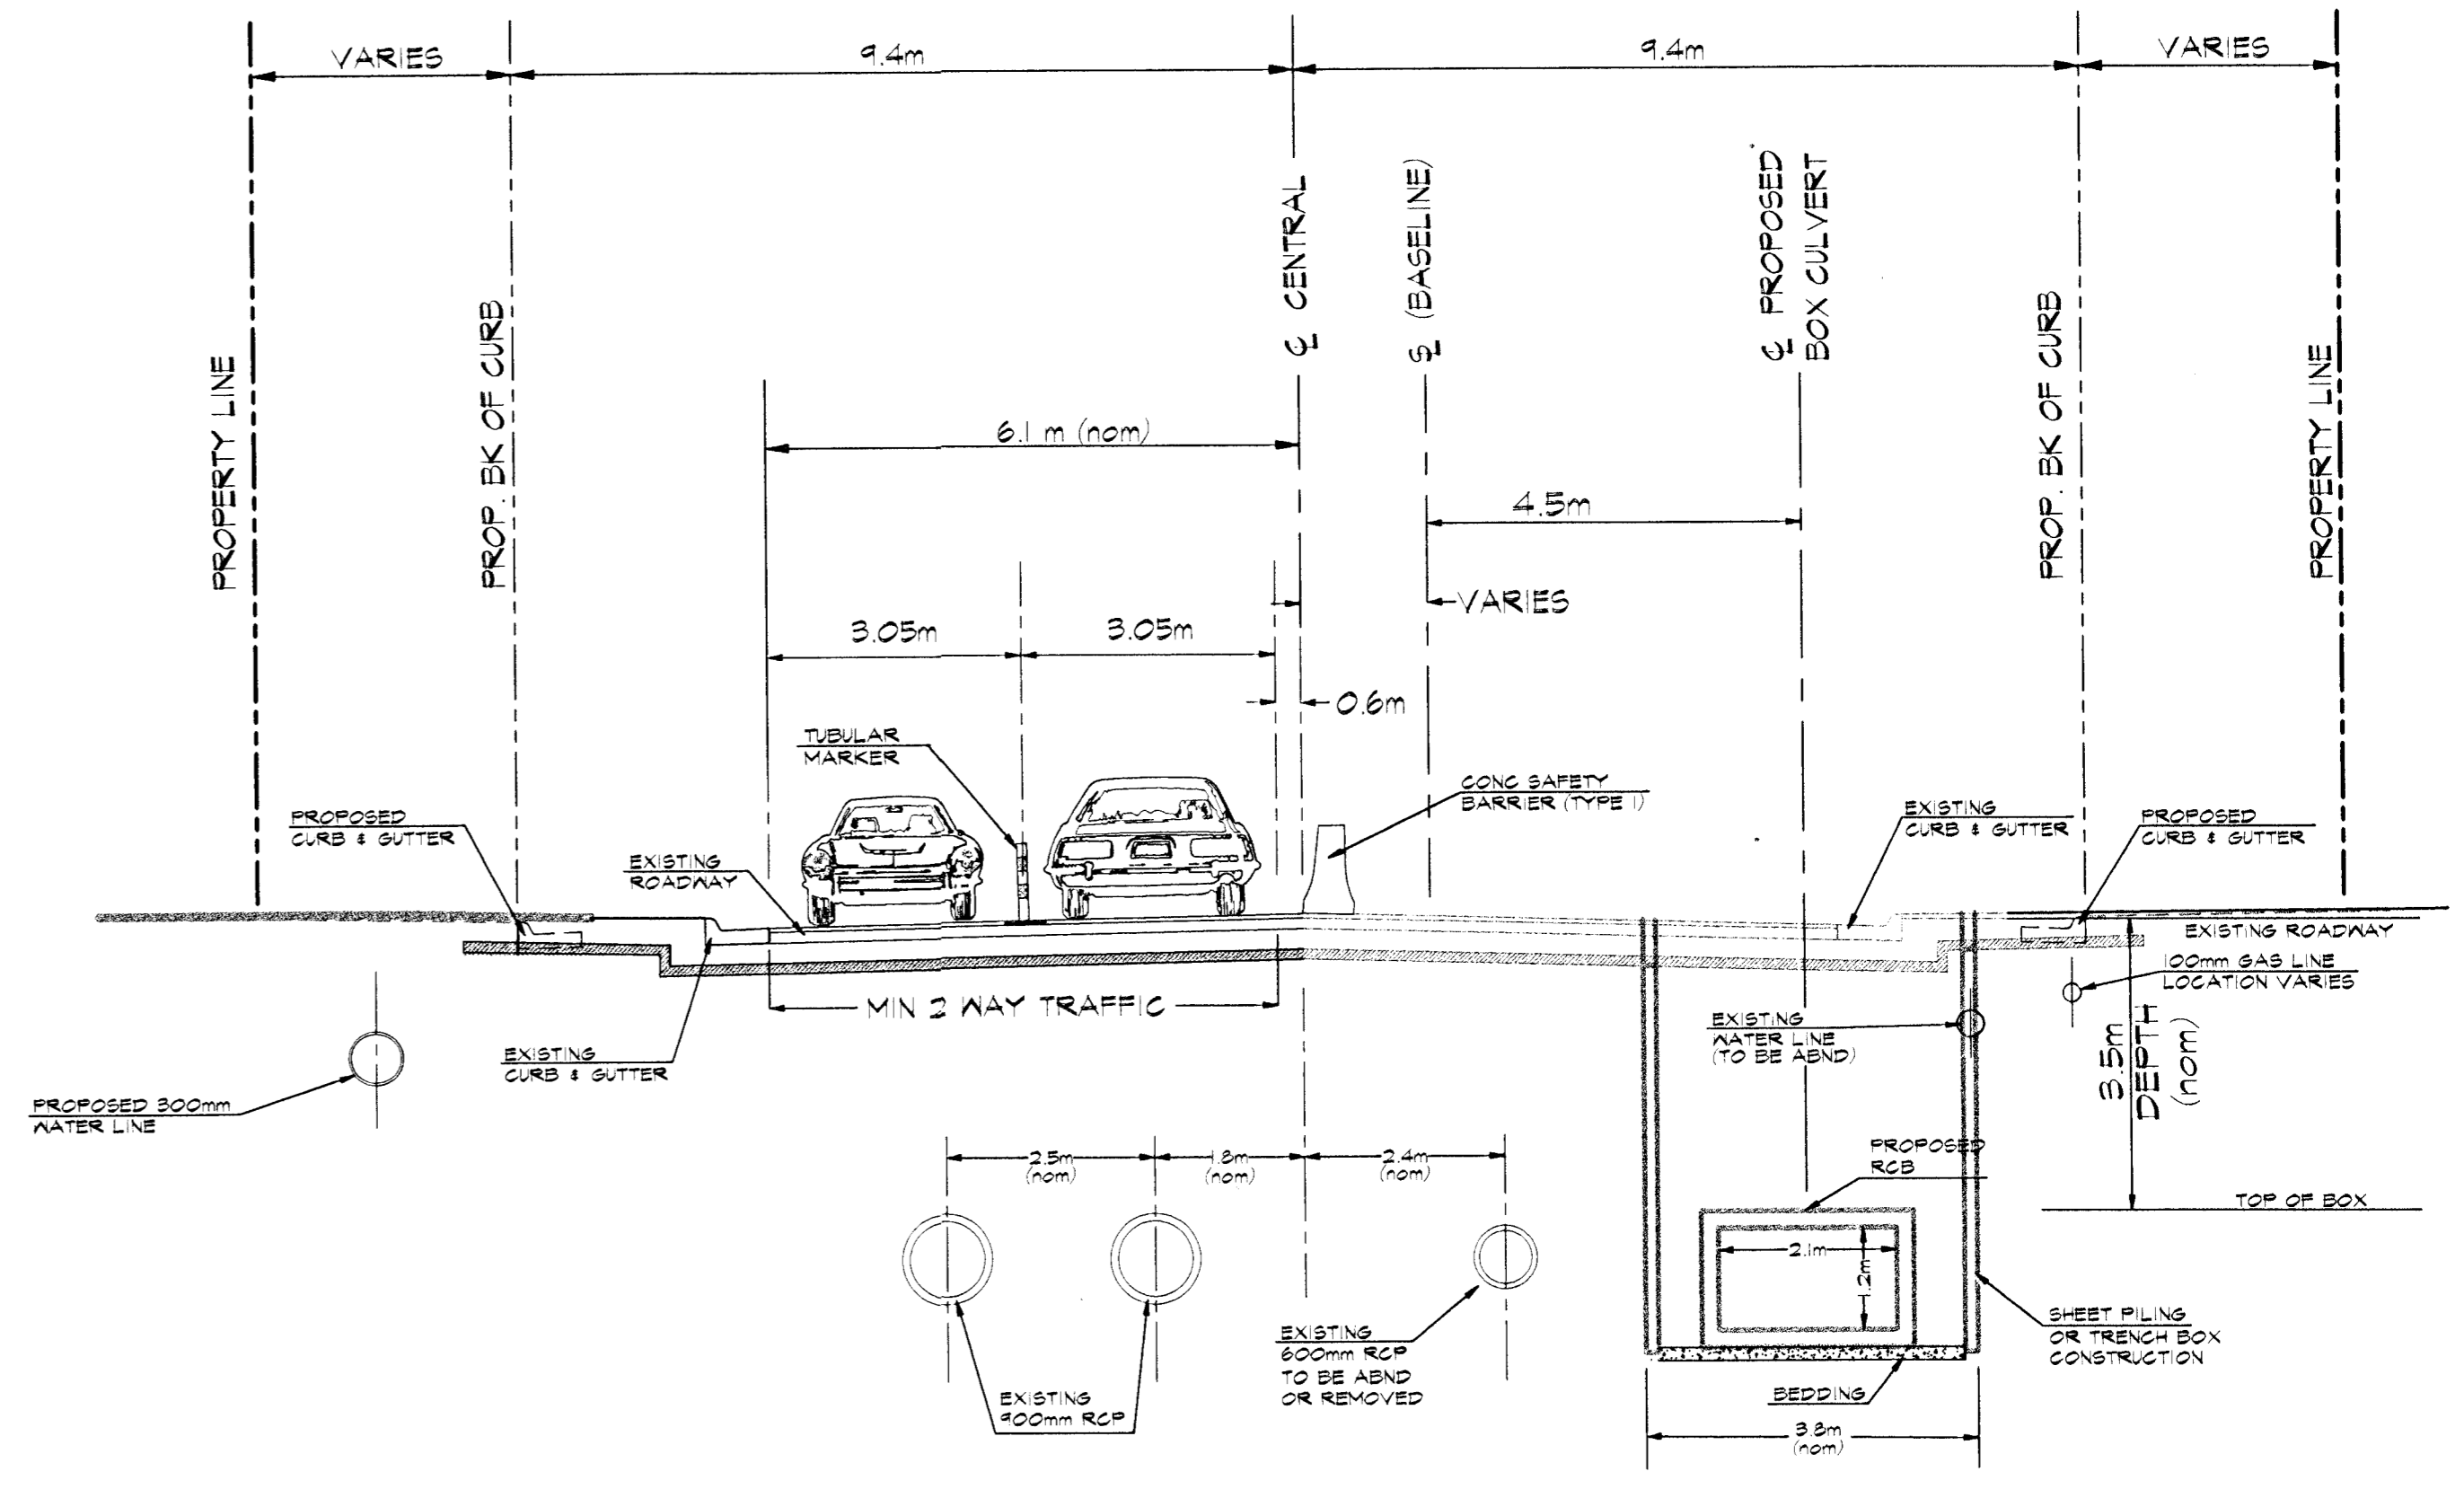

TYP. SECTION

## PHASE 5



PROJECT NUMBER 472-82906				
DESIGN STAFF	DRAWN KWR	APPROVED JFB	DATE NOV 98	SCALE NONE

PROJECT NUMBER 95-05-EO28	DIRECTOR CENTZOD	SHEET NAME PHASE1
CENTRAL AVENUE <b>CONSTRUCTION PHASE CROSS-SECTIONS</b>		

<b>BAUGHMAN COMPANY P.A.</b> ENGINEERING, SURVEYING, & PLANNING 318-262-7271 • 315 ELLIS • WICHITA, KANSAS 67211
--

SHEET  
176  
OF  
202