
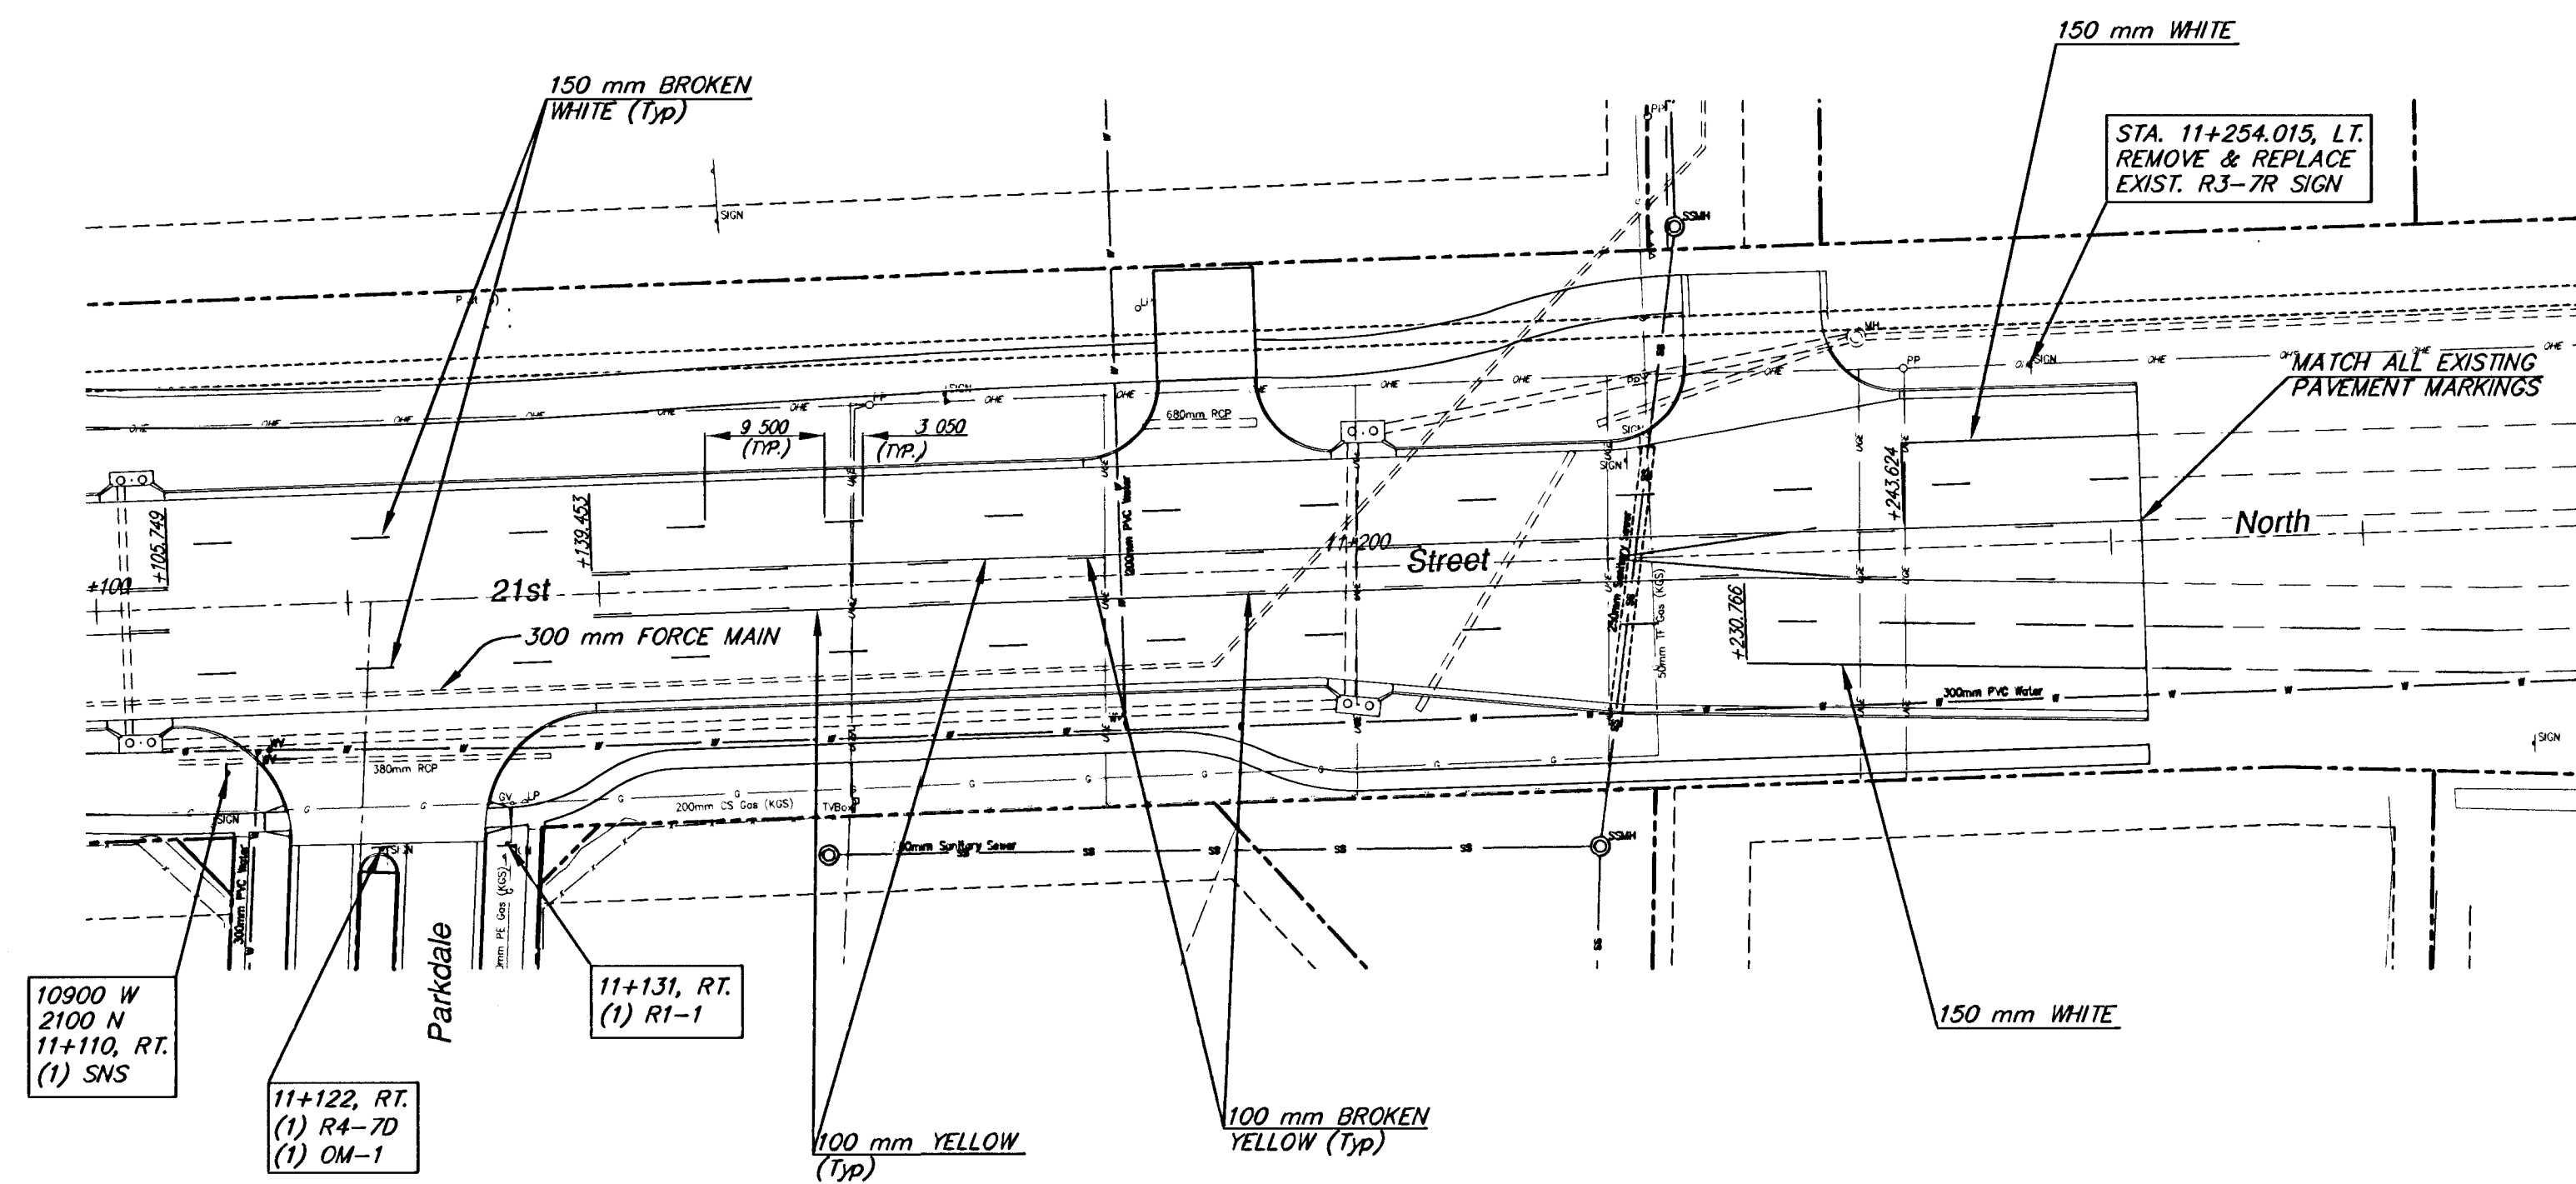


FHWA REGION NO.	STATE	PROJECT NUMBER	FISCAL YEAR	SHEET NUMBER	TOTAL SHEETS
7	KANSAS	87 N-0189-01	2001	66	105

BY	DATE
REFERENCES NOTED	
REFERENCES CHECKED	

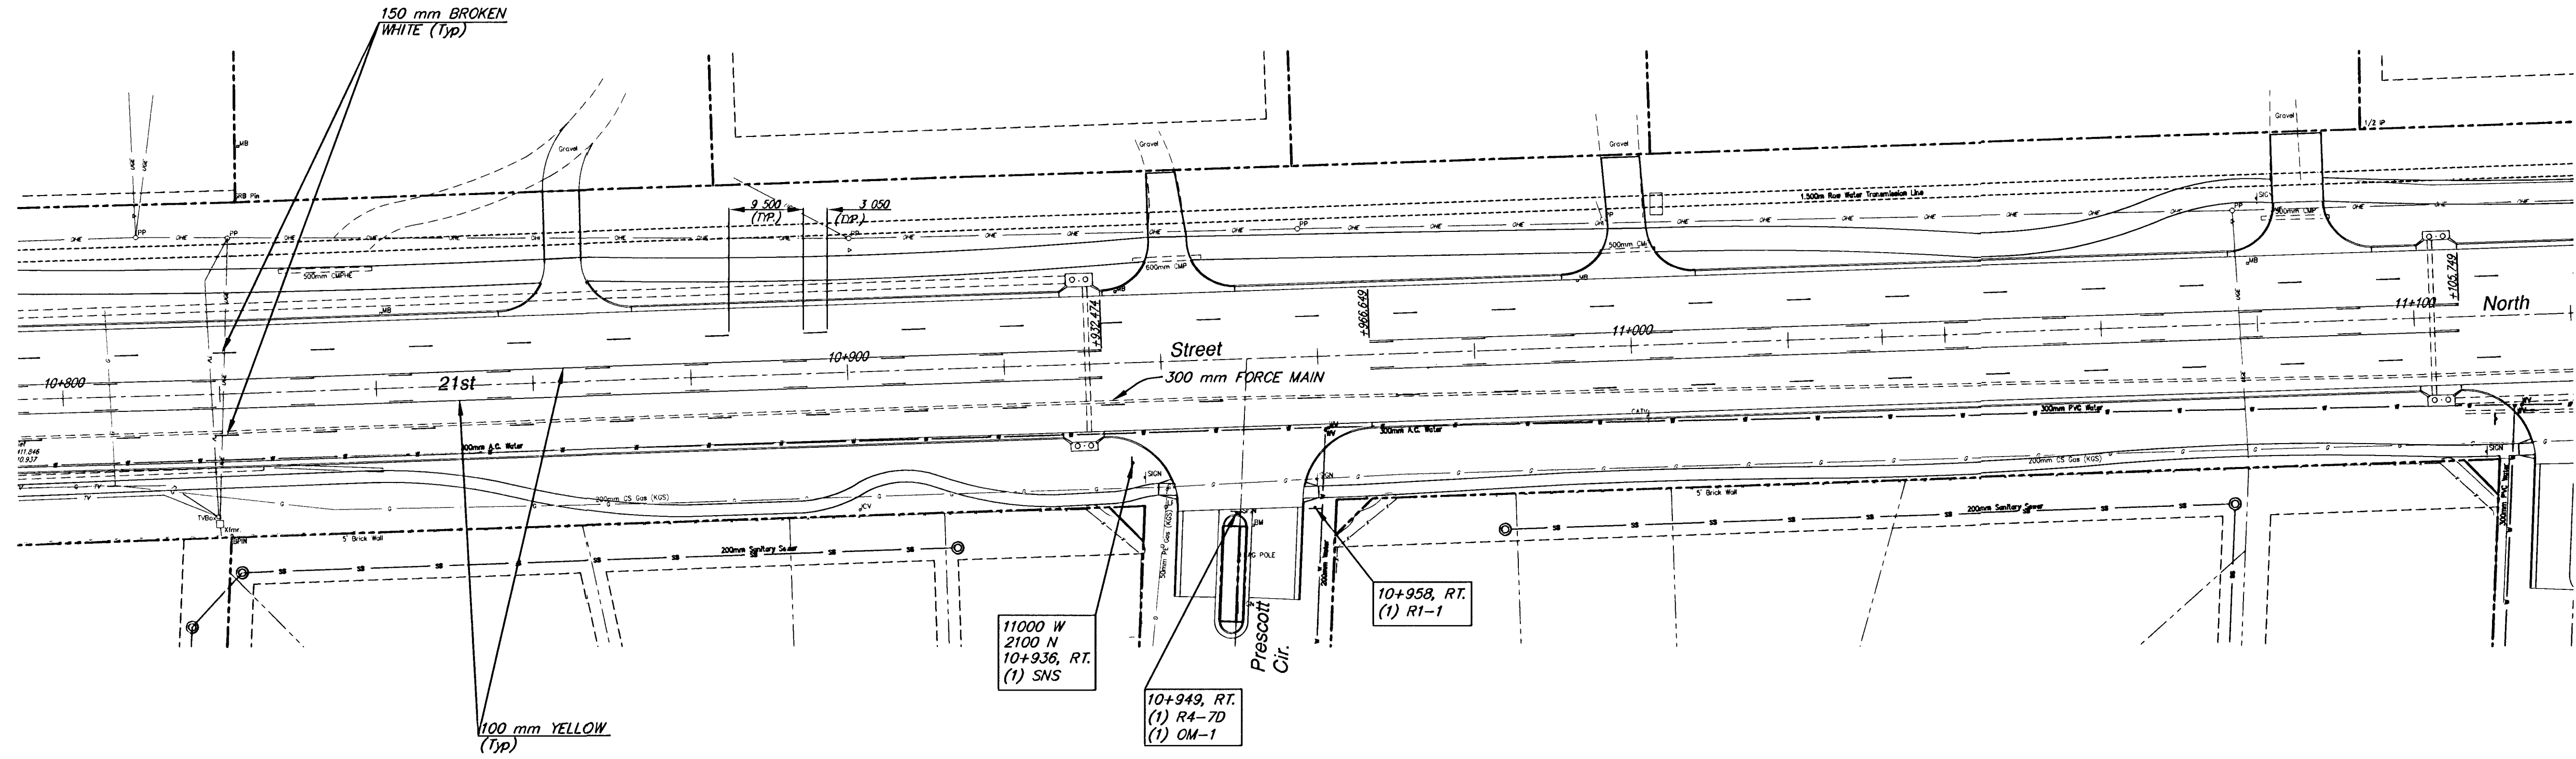

SRB
SCALE
1:50

**PAVEMENT MARKING AND SIGNAGE
21ST STREET - MAIZE TO 119TH ST. W.**

SRB	<small>324 NORTH MAIN WICHITA, KANSAS 67203 www.srb.com</small>	<small>316-284-8008 FAX 284-4821 E-Mail: srb@srb.com</small>
SAVOY, RUGGLES & BOHM, P.A. ENGINEERING & SURVEYING		
PROJECT NUMBER 472-83138		
<small>DRAWN MWS</small>	<small>DESIGN MWS</small>	<small>REVIEW CMB</small>
<small>DATE Apr. 10, 2001</small>	<small>UTILITY CS</small>	<small>SRB JOB 1478T</small>