


FHWA REGION NO.	STATE	PROJECT NUMBER	FISCAL YEAR	SHEET NUMBER	TOTAL SHEETS
7	KANSAS	87 N-0189-01	2001	67	105

BY	DATE
REFERENCES NOTED	CHECKED

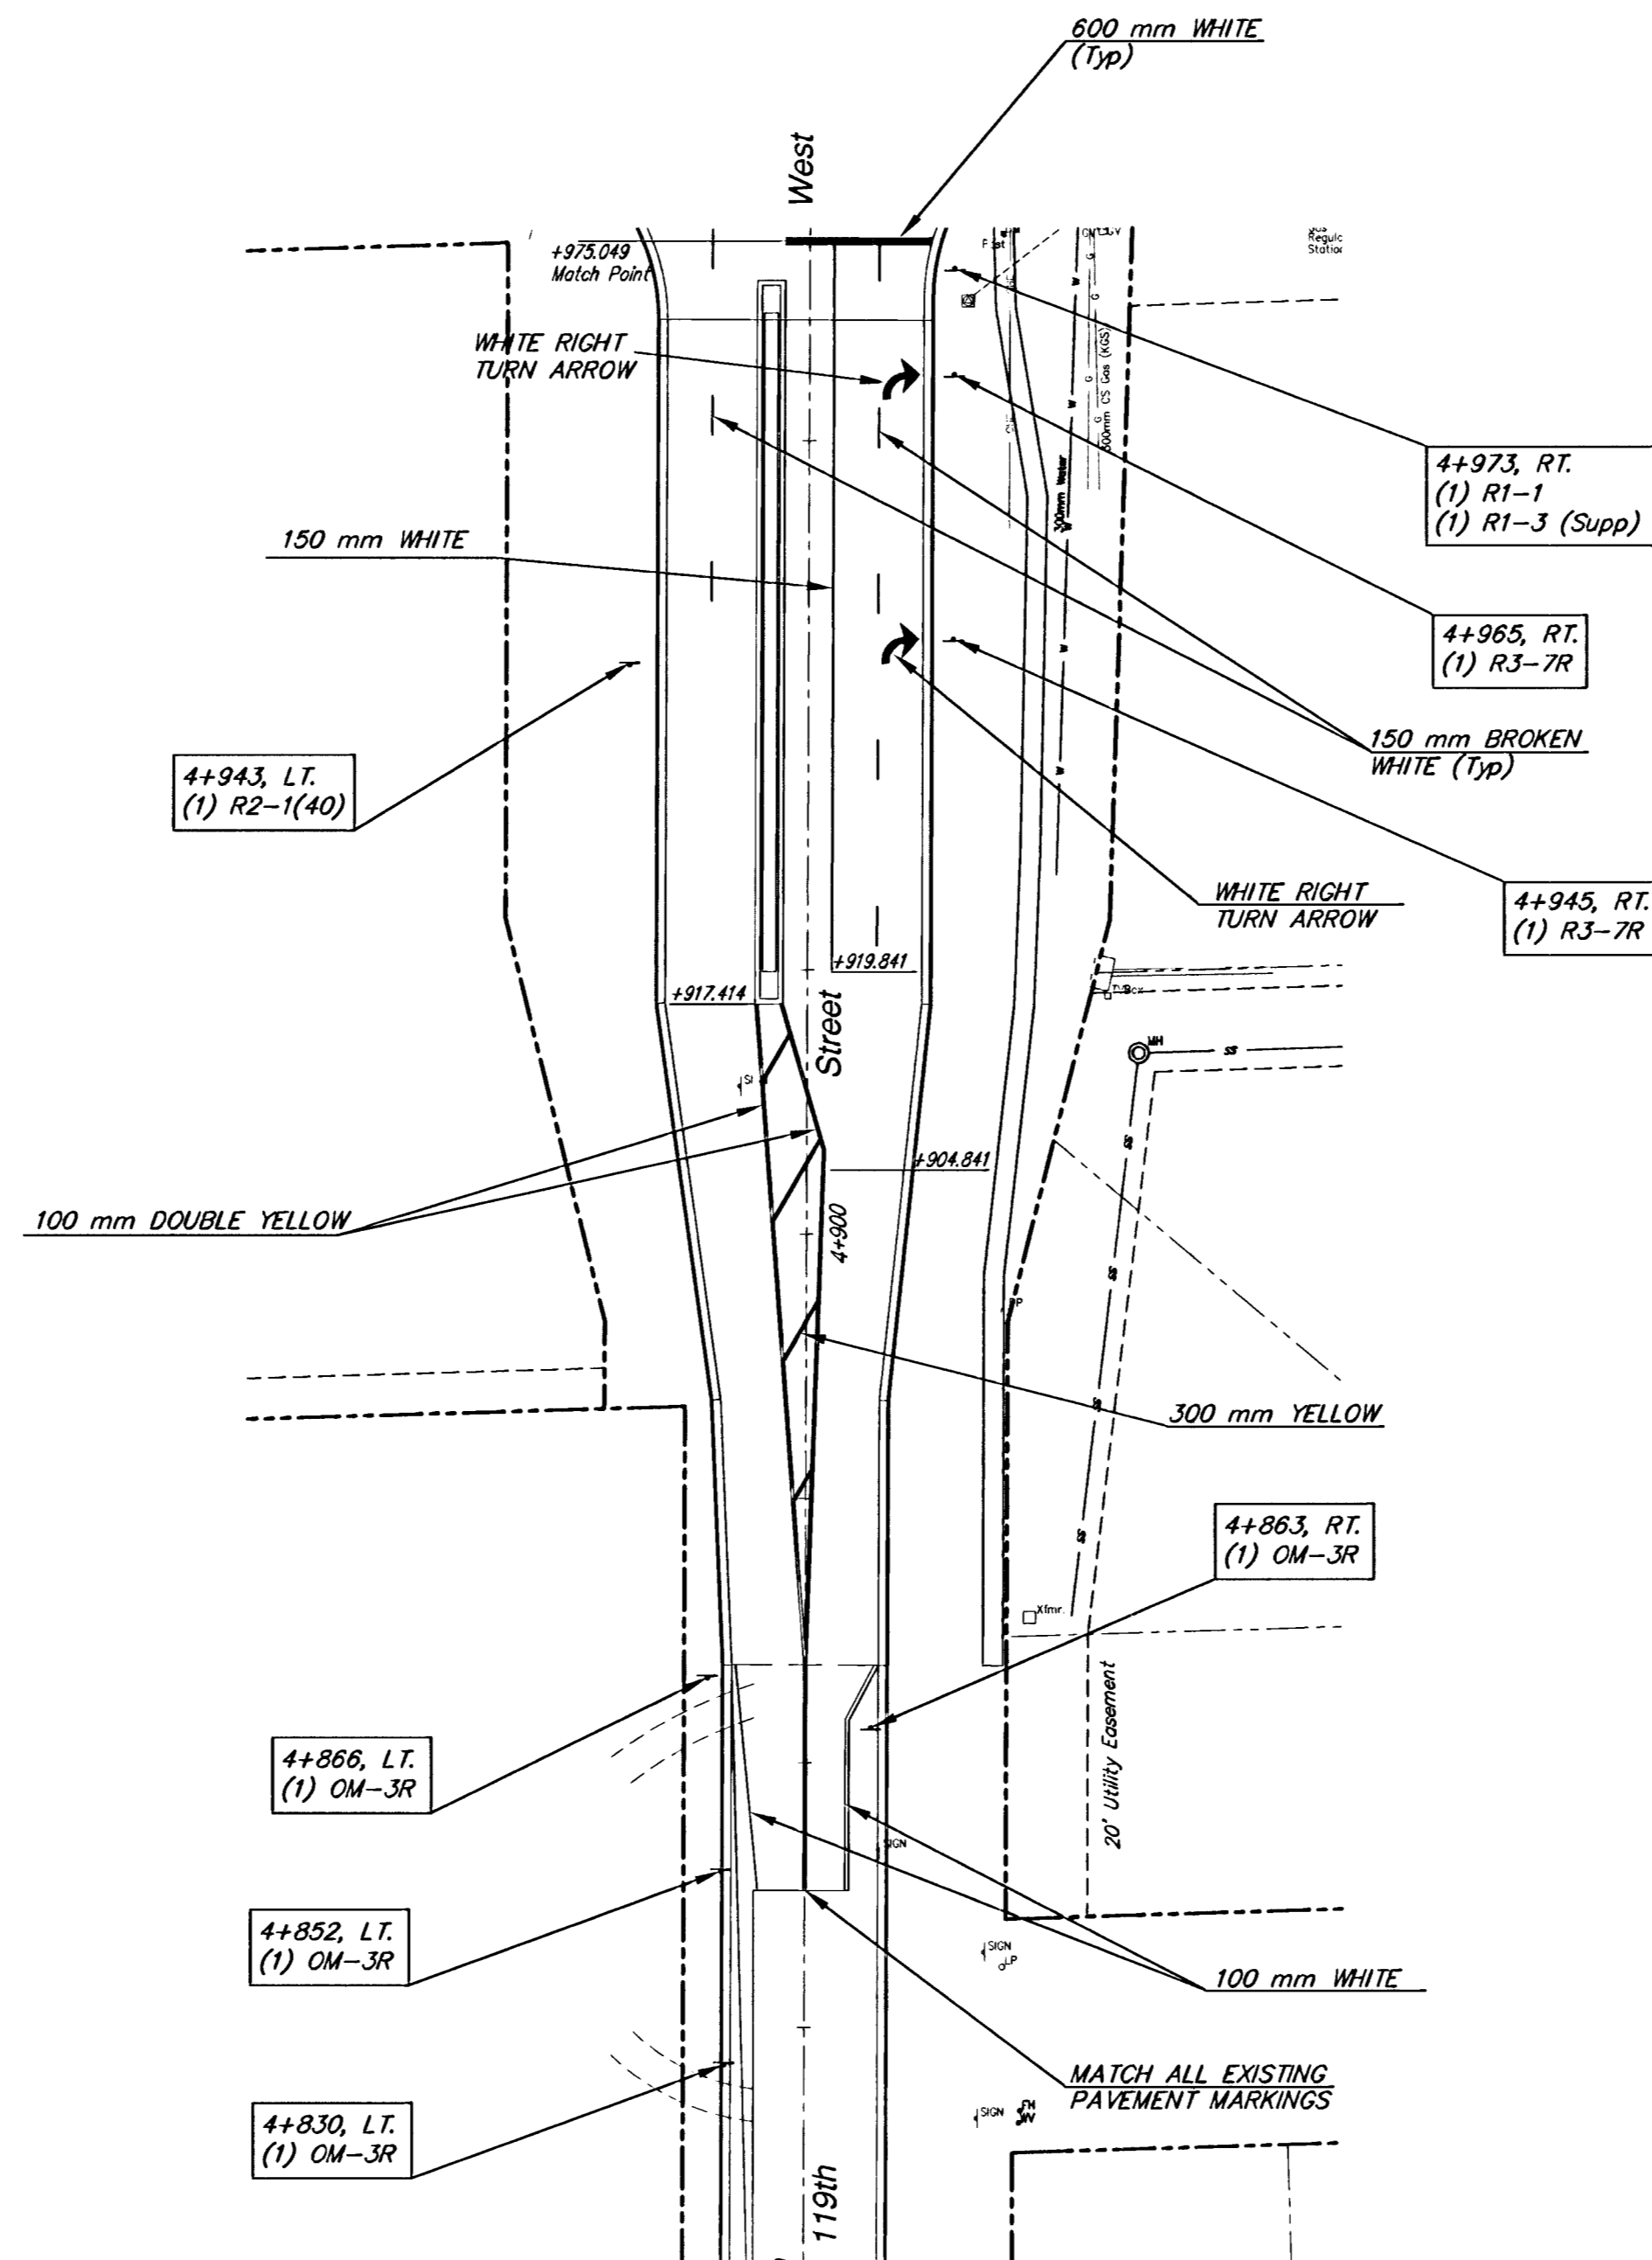

SCALE  
1:50

PAVEMENT MARKING AND SIGNAGE 21ST STREET - MAIZE TO 119TH ST. W.					
	224 NORTH MAIN WICHITA, KANSAS 67203 www.srb1.com	318-284-8008 FAX 318-284-4821 E-Mail: srb@srb1.com	PROJECT NUMBER <b>472-83138</b>	DRAWN MWS	DESIGNED MWS
	SAVOY, RUGGLES & BOHM, P.A. ENGINEERING & SURVEYING			CHECKED CMB	DATE Apr. 10, 2001
SRB JOB 1478T				SHEET NUMBER 67	TOTAL SHEETS 105