

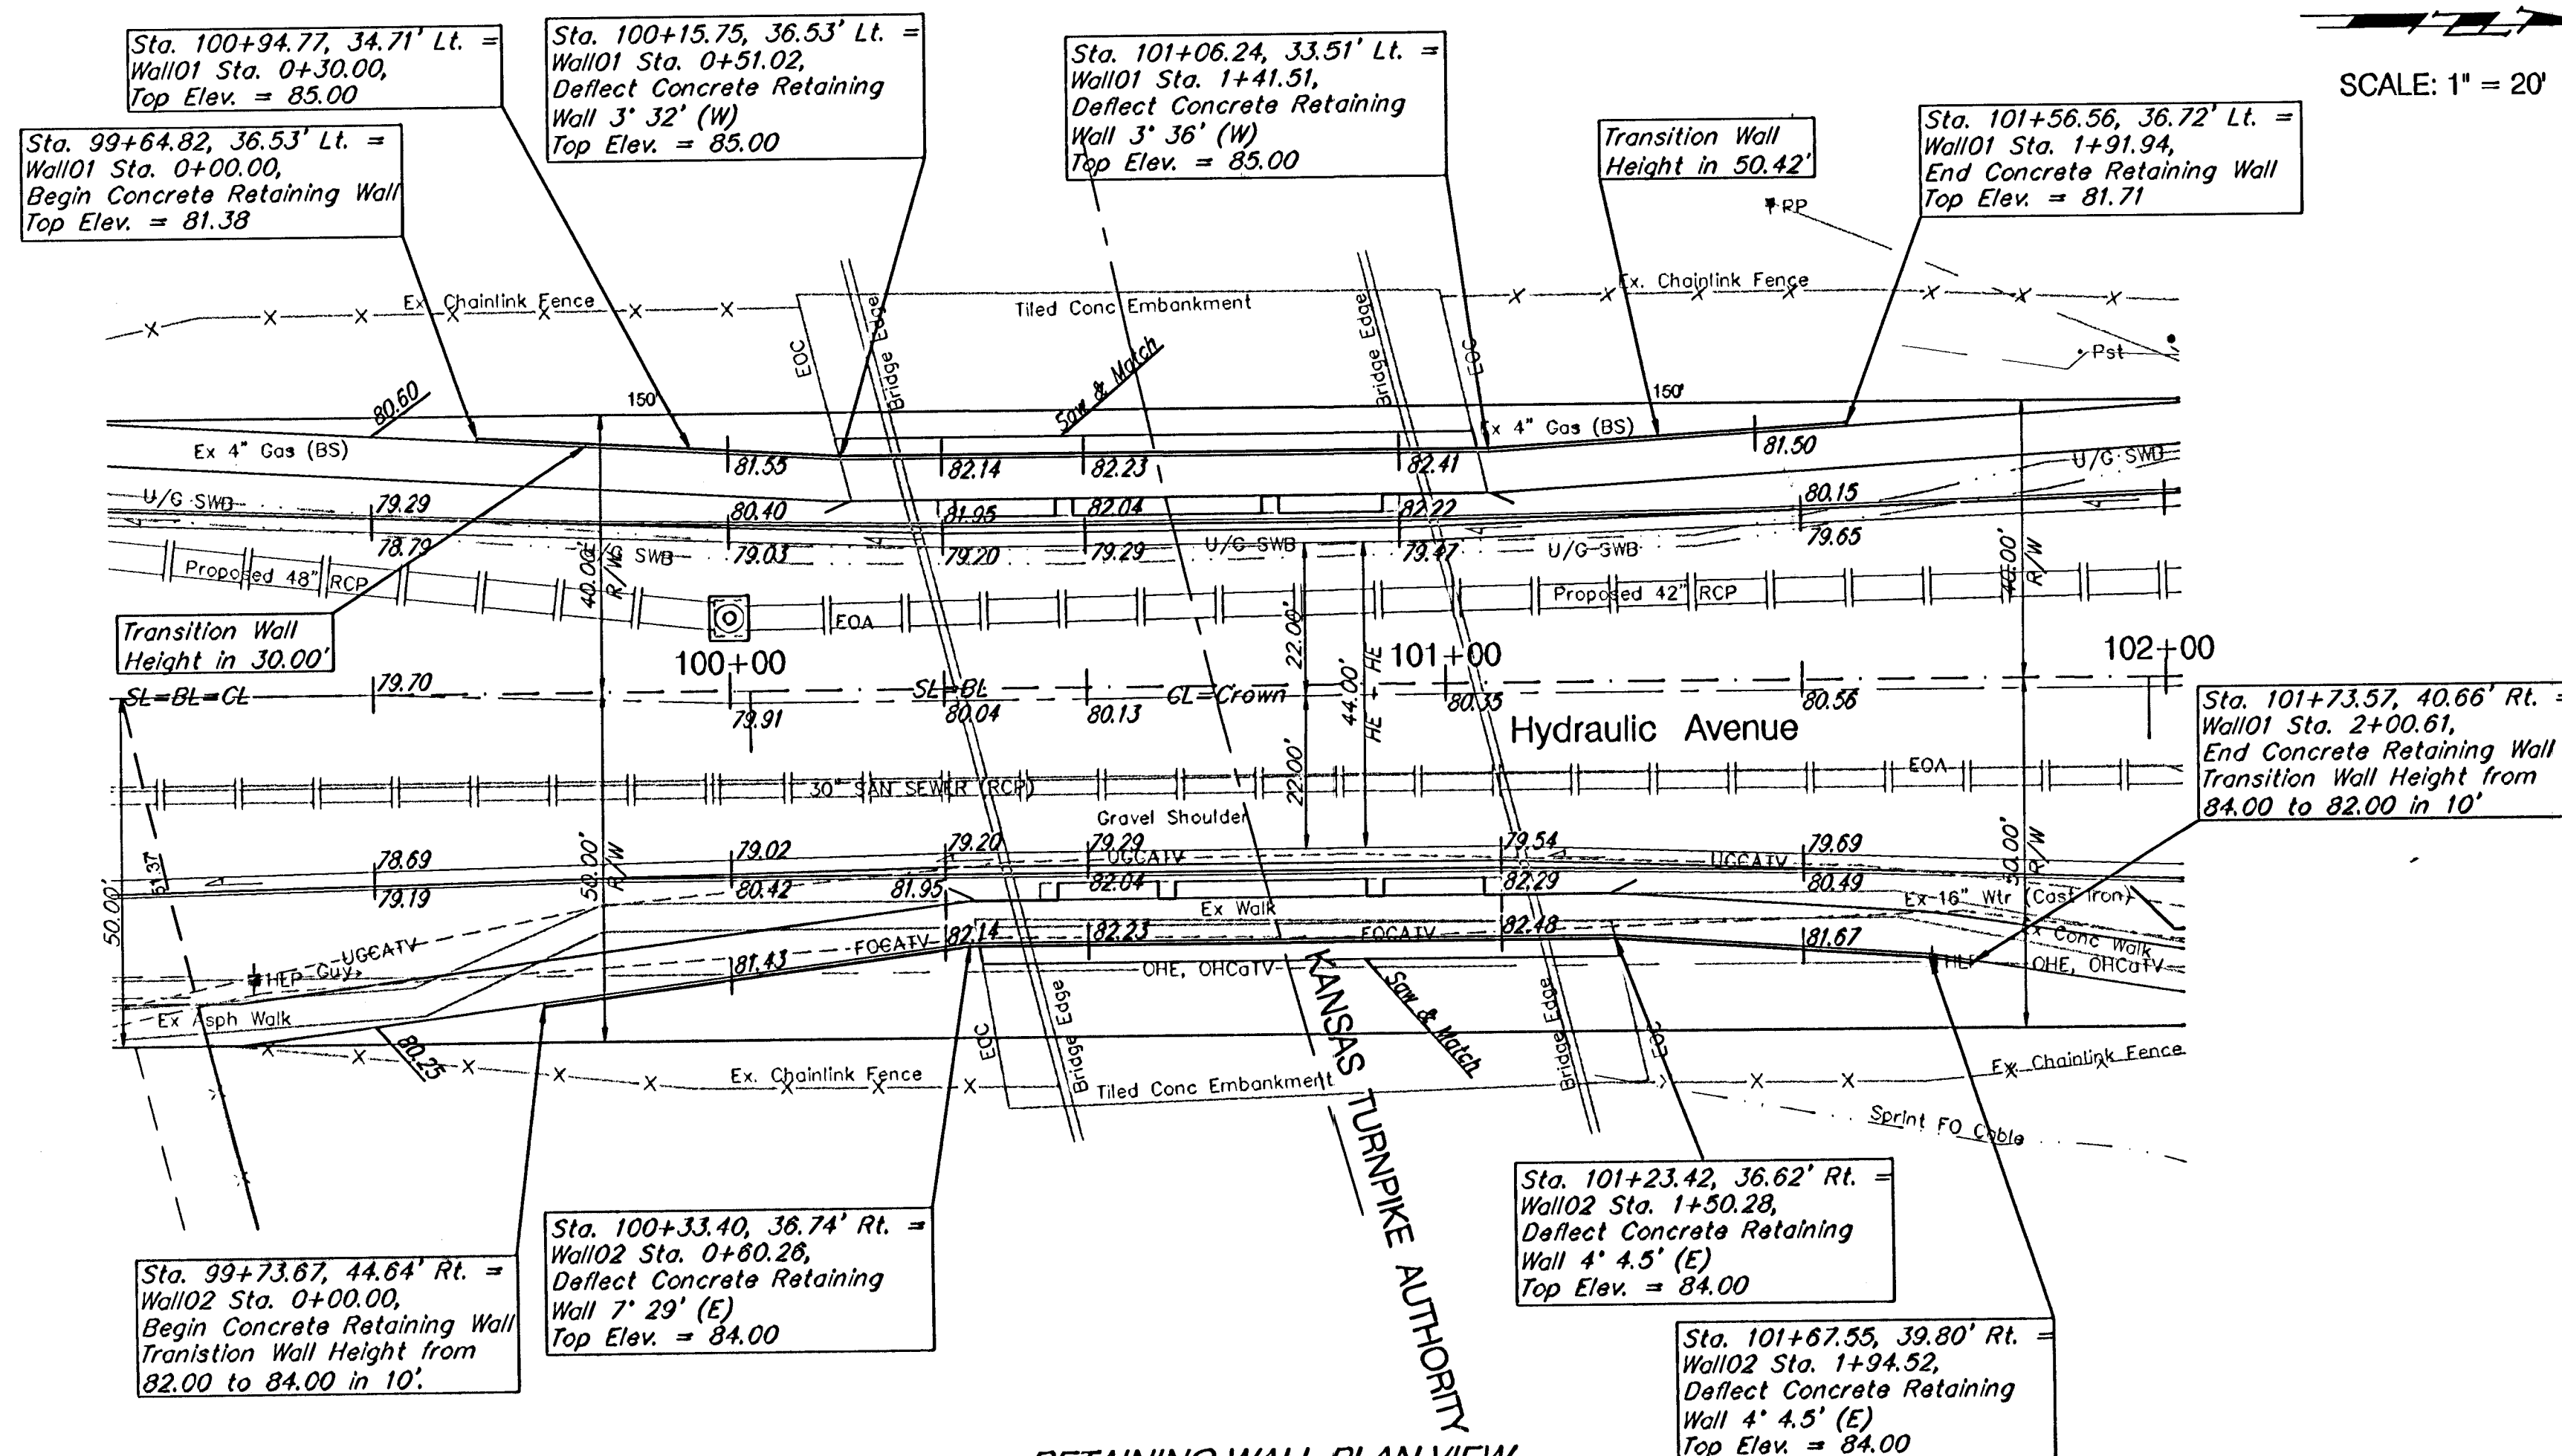



FHWA REGION NO.	STATE	PROJECT NO.	FISCAL YEAR	SHEET NO.	TOTAL SHEETS
7	KANSAS	87 N-0303-01	2003	11	14

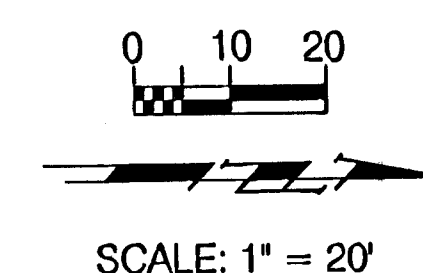


RETAINING WALL PLAN VIEW

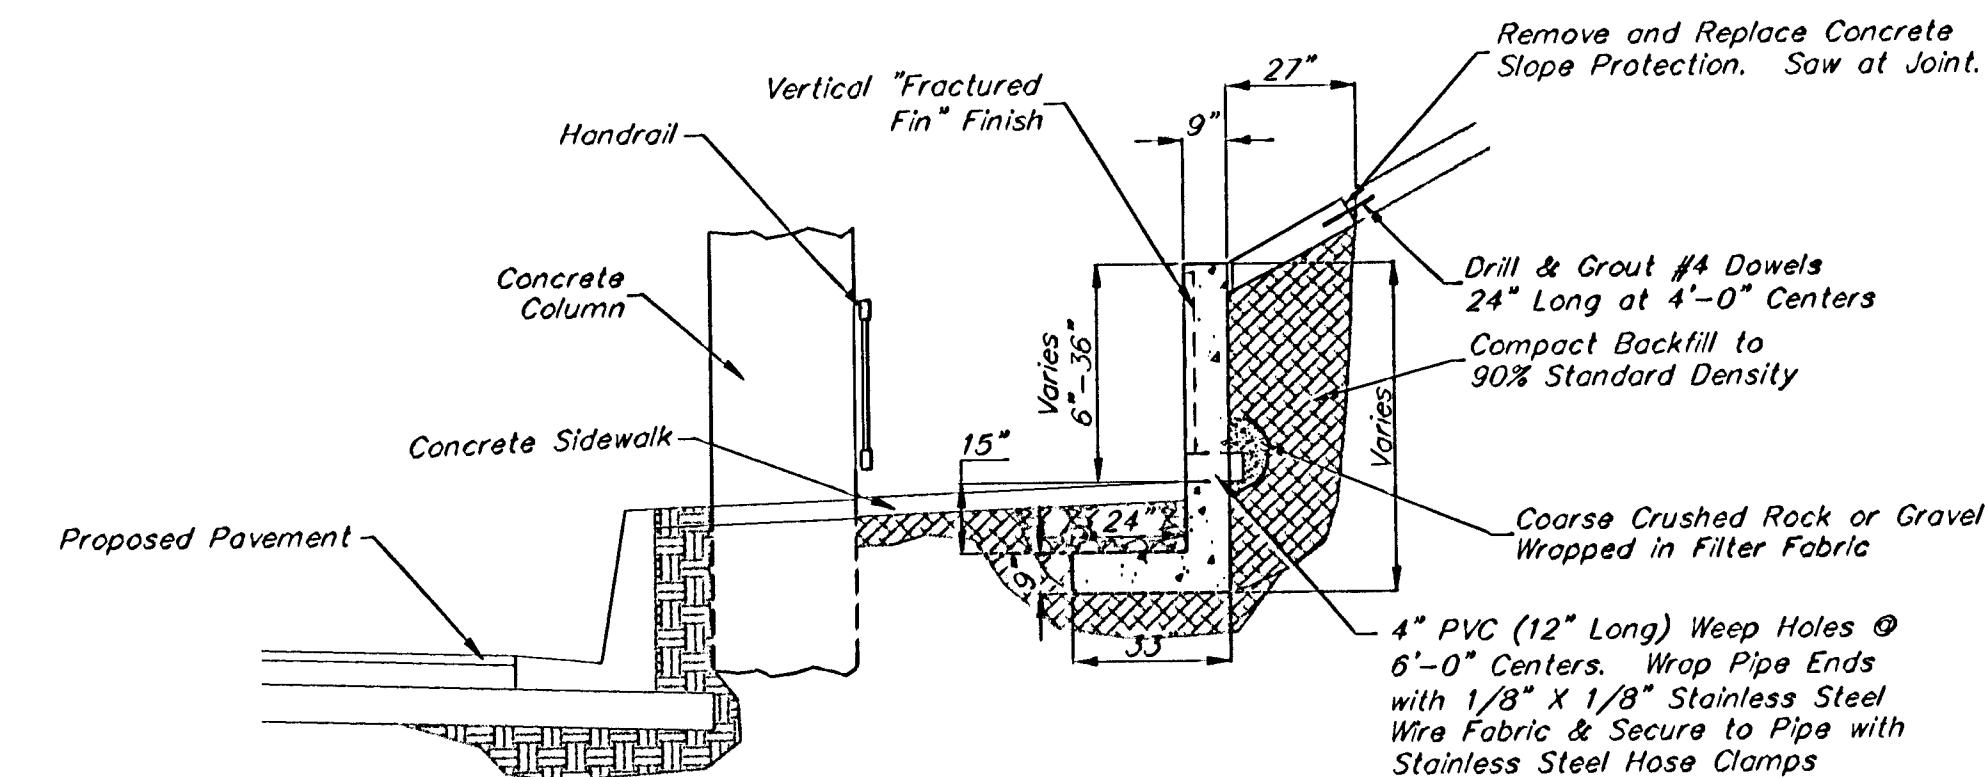


RETAINING WALL UNDER KTA BRIDGE

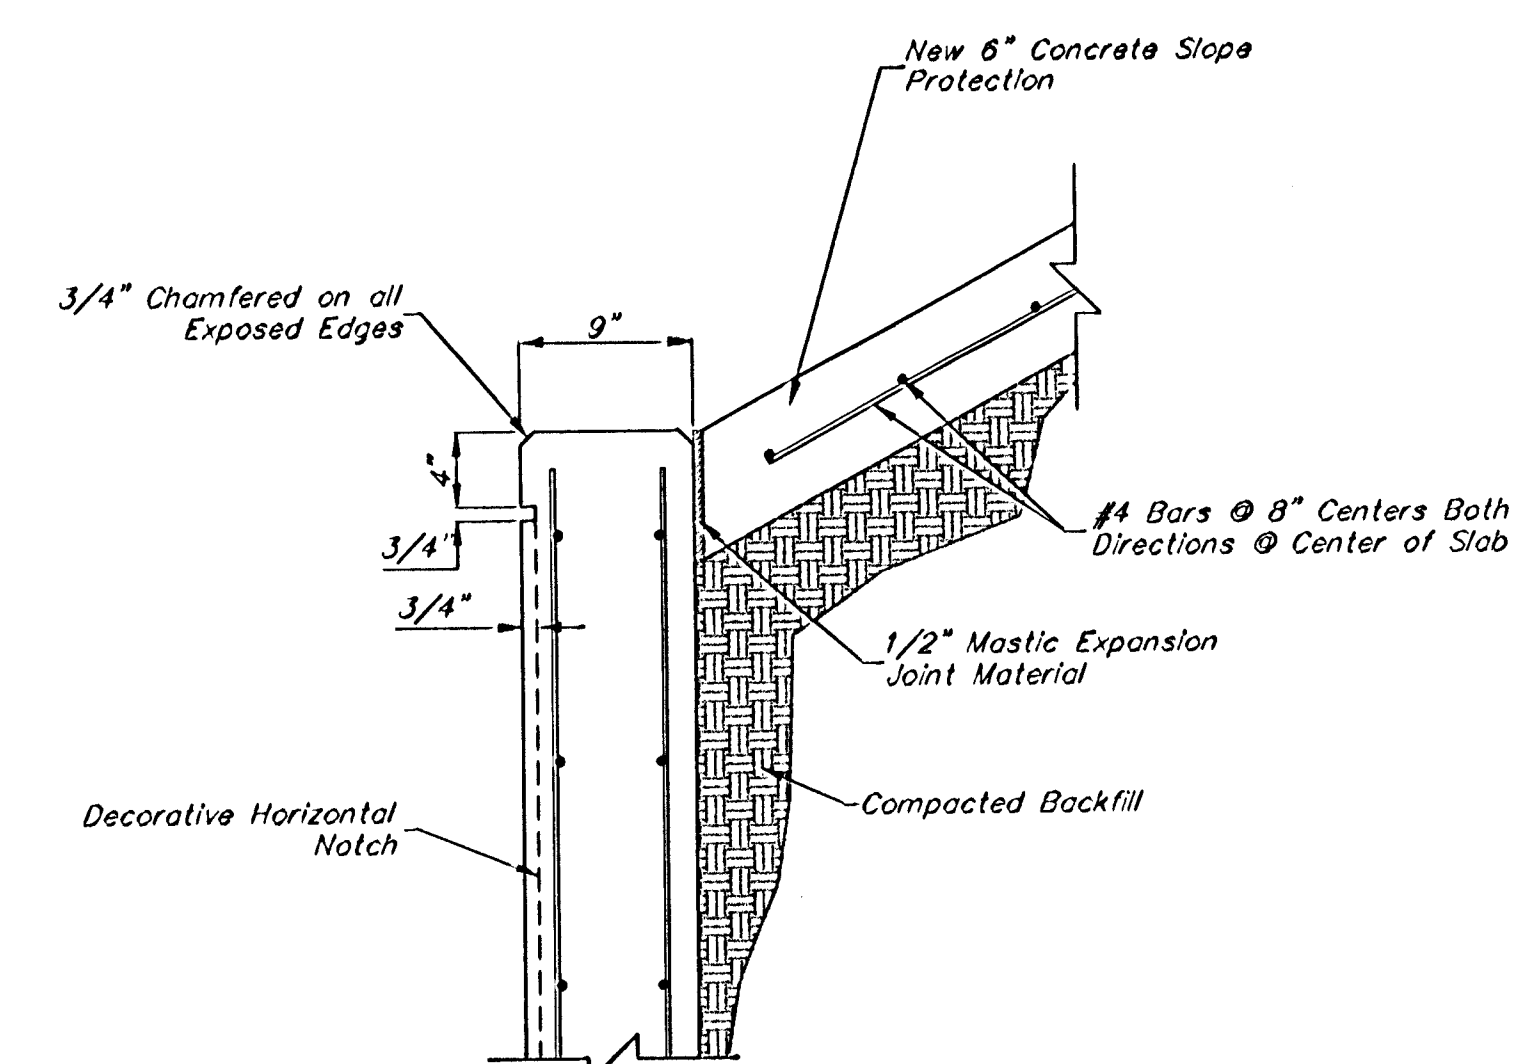


WALL TOP DETAIL

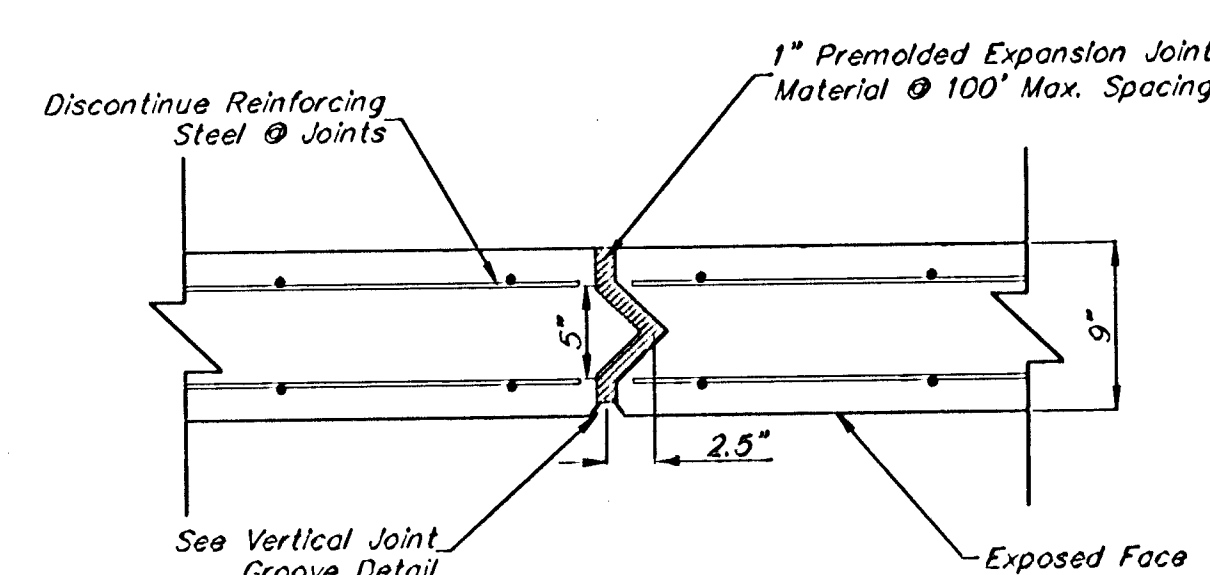


EXPANSION JOINT DETAIL

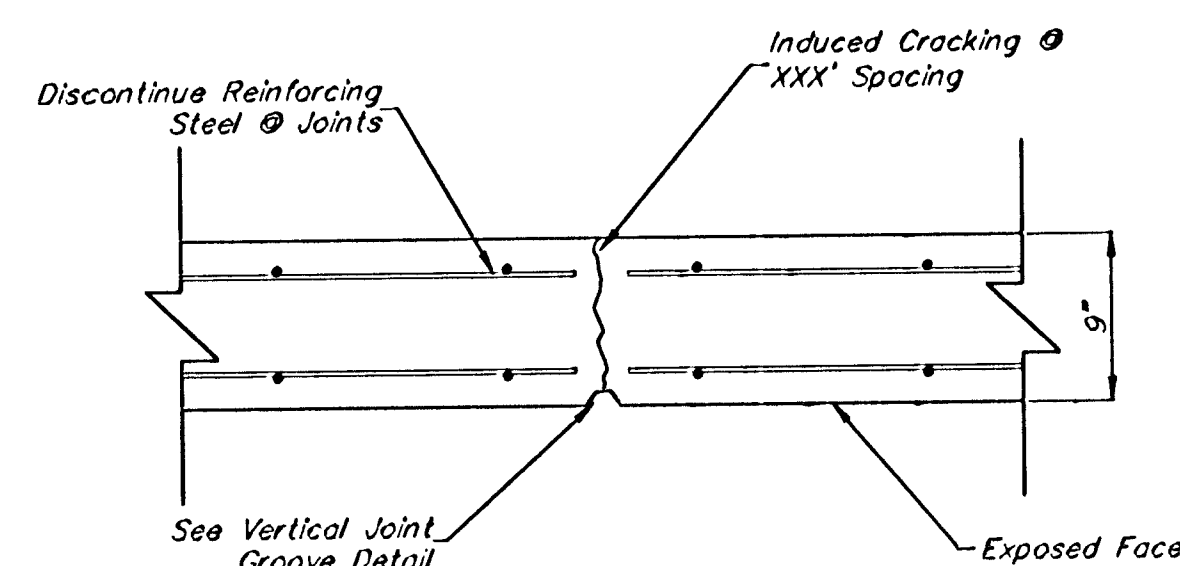

CONTRACTION JOINT DETAIL

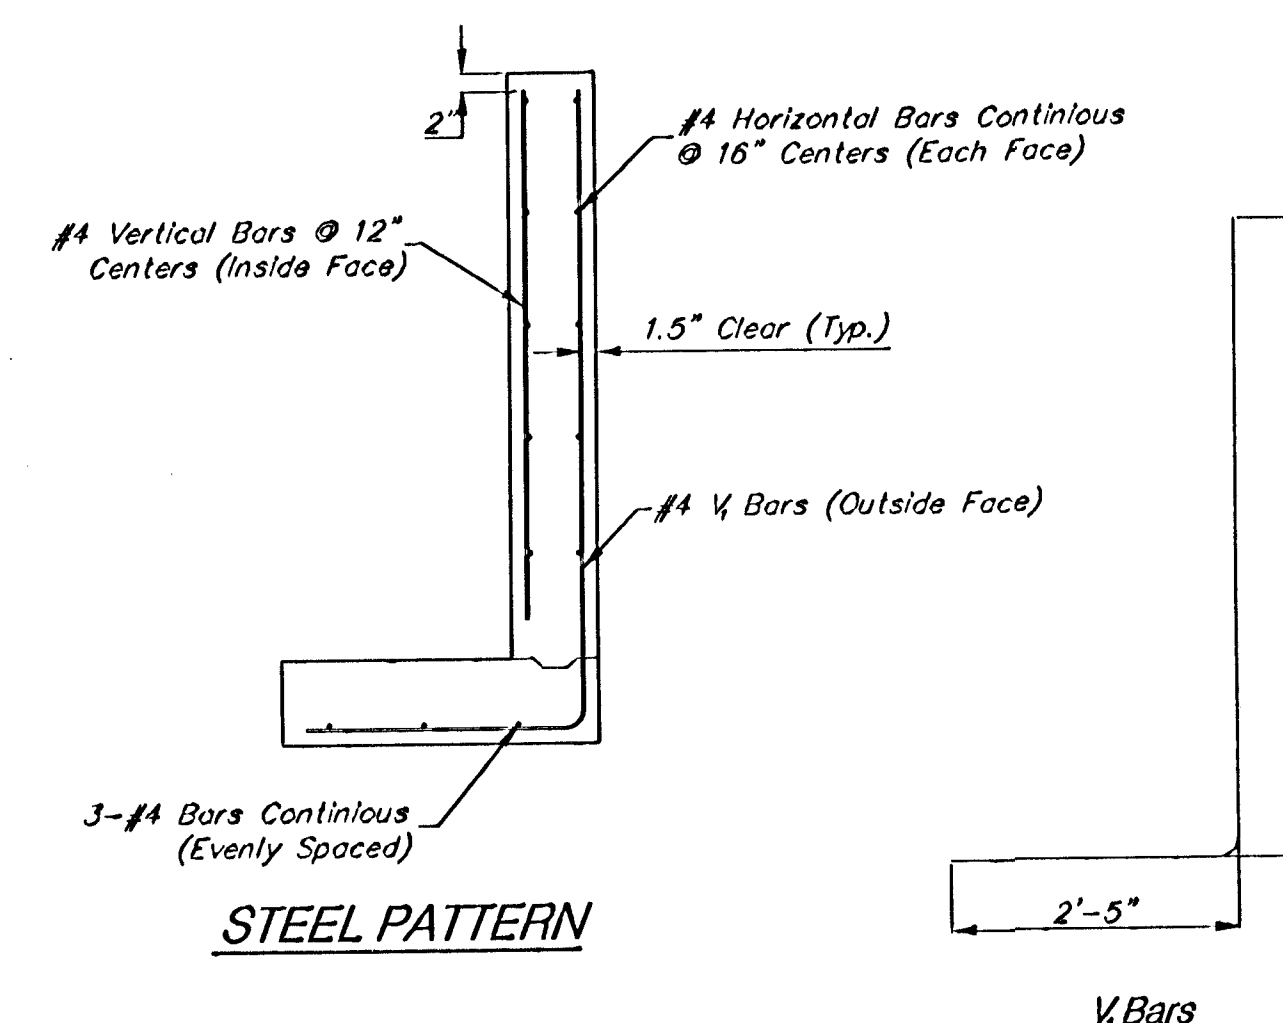

STEEL PATTERN

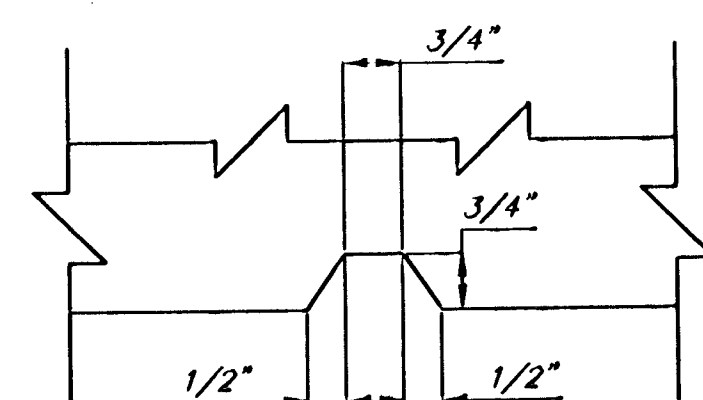

VERTICAL JOINT GROOVE DETAIL

PROJECT NUMBER 472-83902		SHEET NAME RetainWall		ENGINEERING DIRECTORY F:\Hydraulic_Phgs2\Detail	
DESIGN VK	DRAWN TDM	APPROVED TER	DATE Nov. 2003	SCALE None	BAUGHMAN NO 99-09-P451

CAPITAL IMPROVEMENT PROJECT

RETAINING WALL DETAILS

HYDRAULIC AVENUE PAVING - 57th STREET SOUTH TO 47th STREET SOUTH

BAUGHMAN COMPANY, P.A.
ENGINEERING, SURVEYING, & PLANNING
310-262-7271 * 315 ELLIS * WICHITA, KANSAS 67211