



BENCHMARK:
 BM #1 - Chiseled Crowsfoot on a Westar/Electric Manhole, 100'
 West & 30' South of the Section Corner (Point #204)
 Elev. = 1308.31 (NAVD 88)

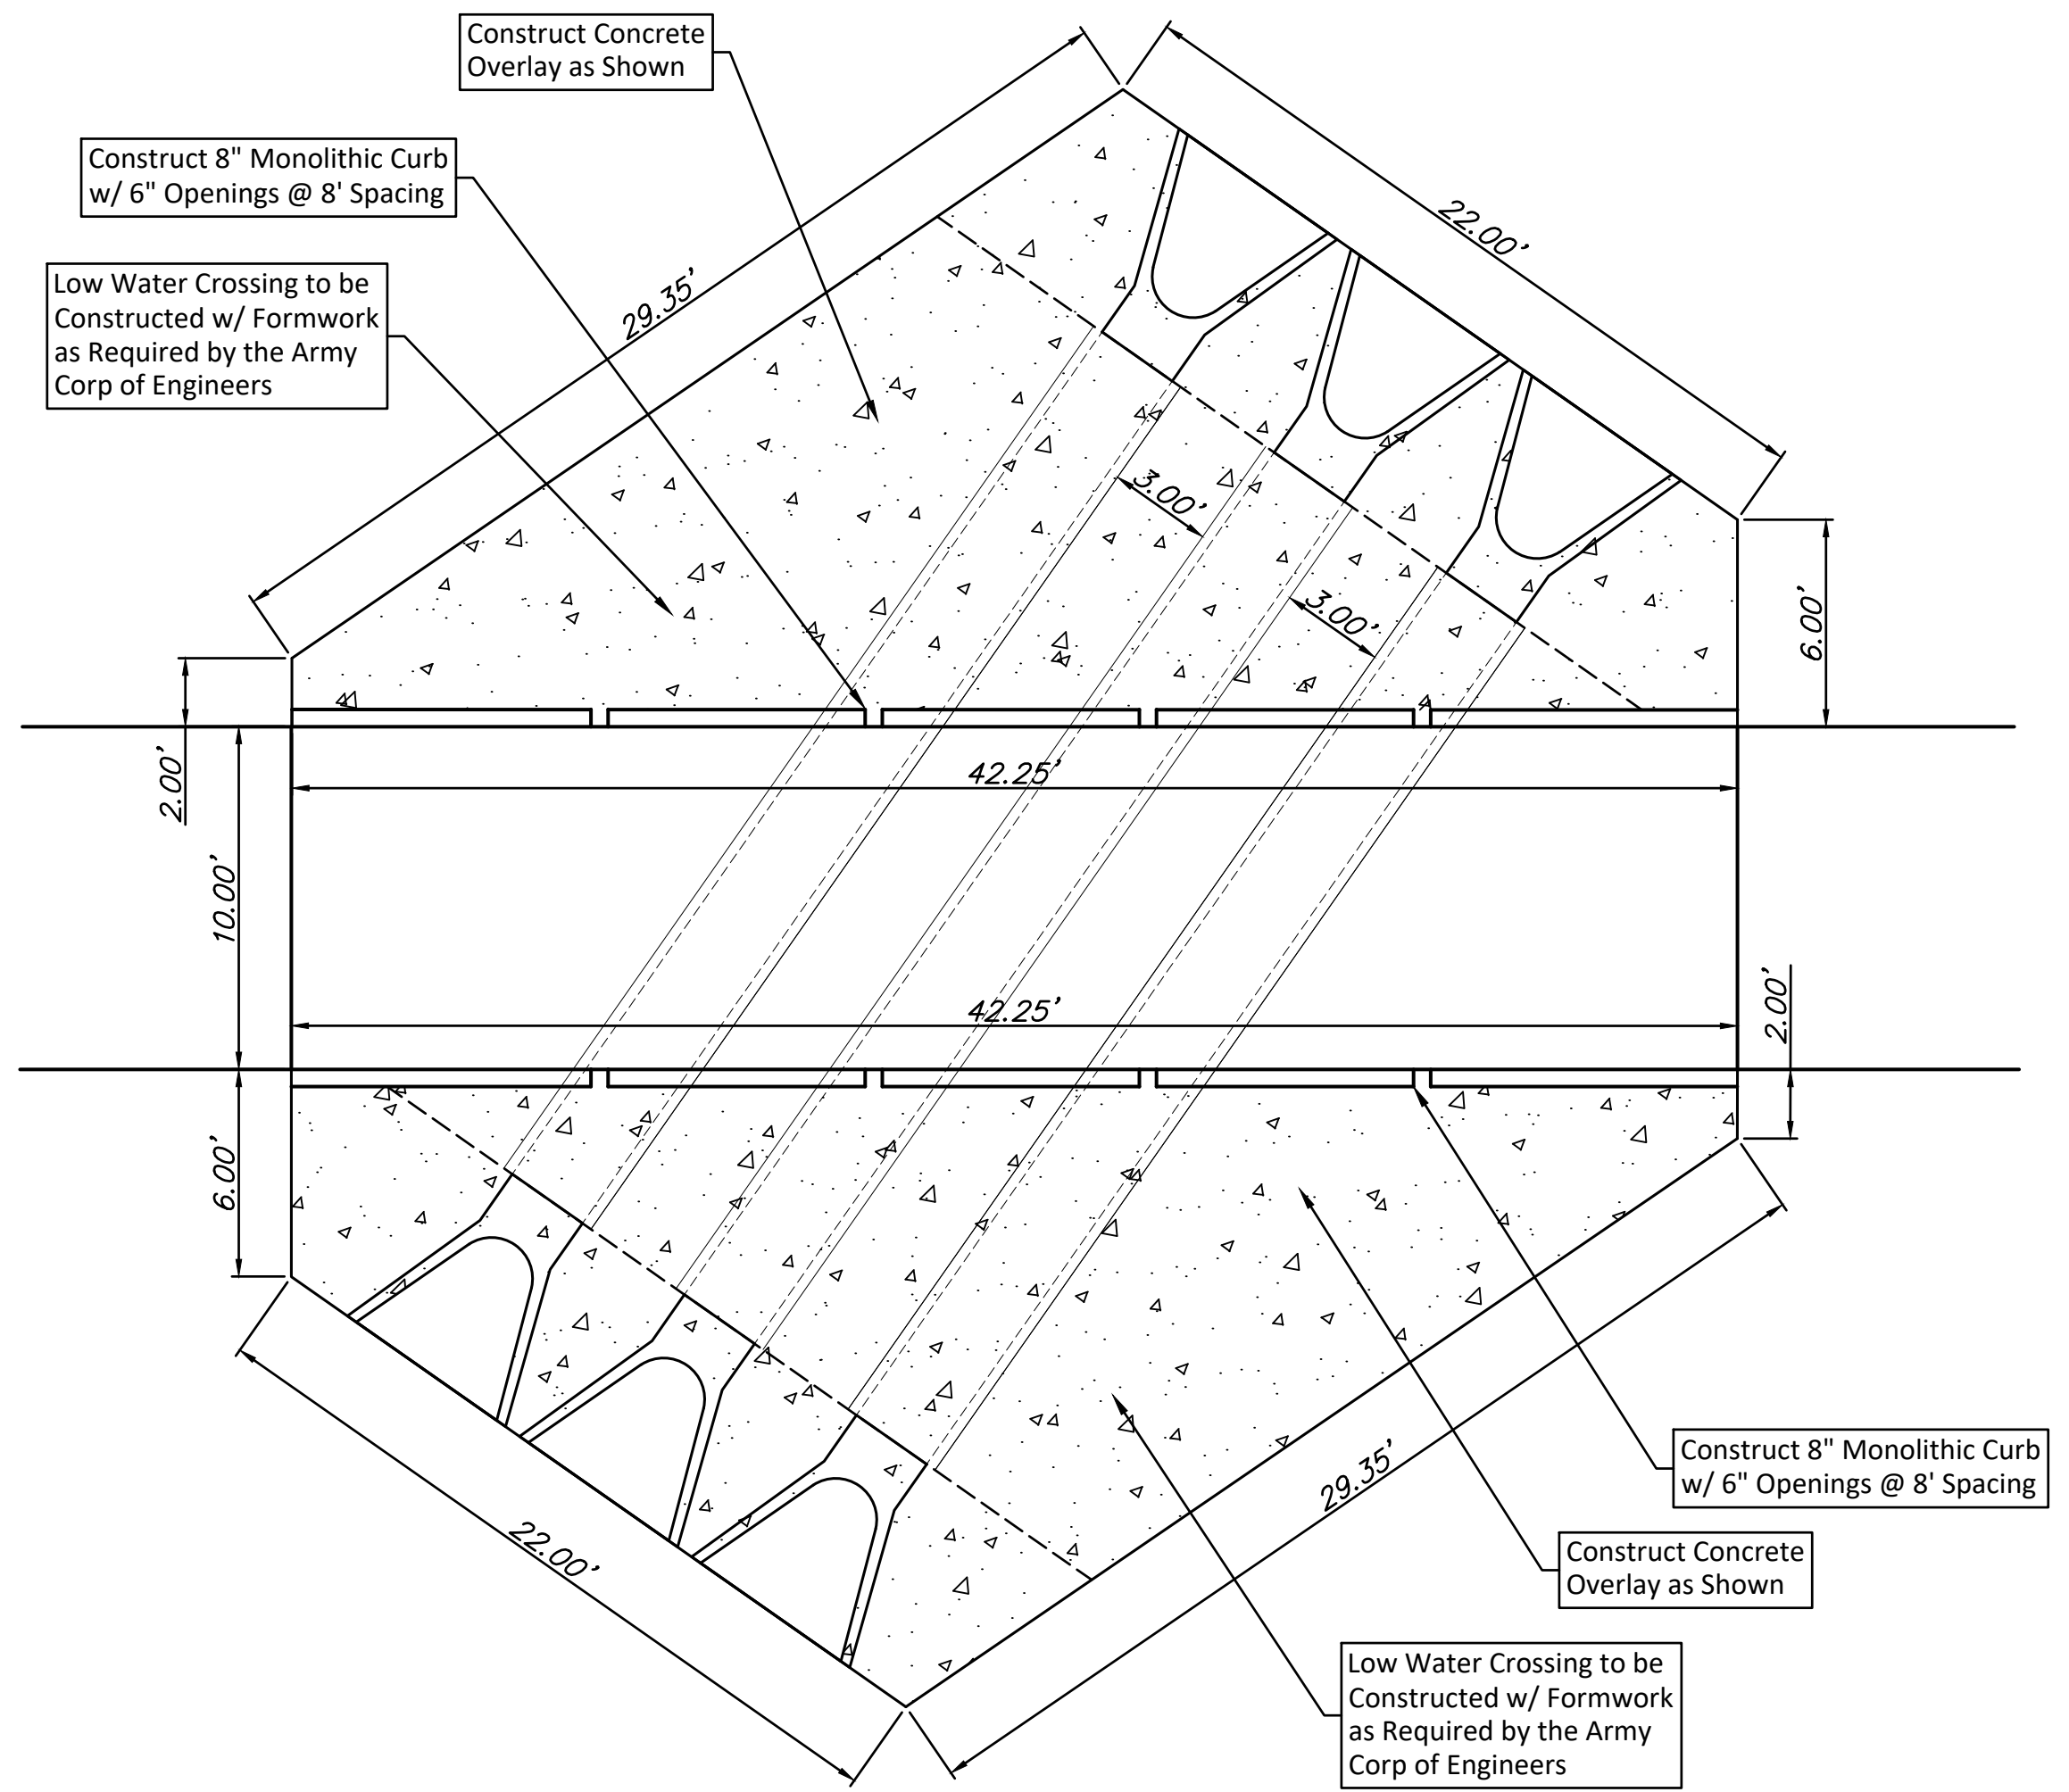


CROSSING DETAIL
 1"=5'

POINT TABLE			
POINT #	RAW DESCRIPTION	NORTHING	EASTING
408	END PIPE	1677441.2701	1613788.4904
409	END PIPE	1677437.9131	1613793.6186
410	END PIPE	1677434.5549	1613798.7458
411	END PIPE	1677459.6551	1613815.1768
412	END PIPE	1677463.0134	1613810.0495
413	END PIPE	1677466.3703	1613804.9214
414	END SW	1677456.5901	1613837.7872
415	END SW	1677446.5950	1613838.0998
416	END SW	1677444.3372	1613765.9054
417	END SW	1677454.3323	1613765.5928

NOTE: Contractor to Use Dirt Fill on Site for Construction of Temporary Cofferdams & as Necessary for Backfill around the RCBC. Dirt from Site to be Used from a City of Wichita Approved Area of the Park.

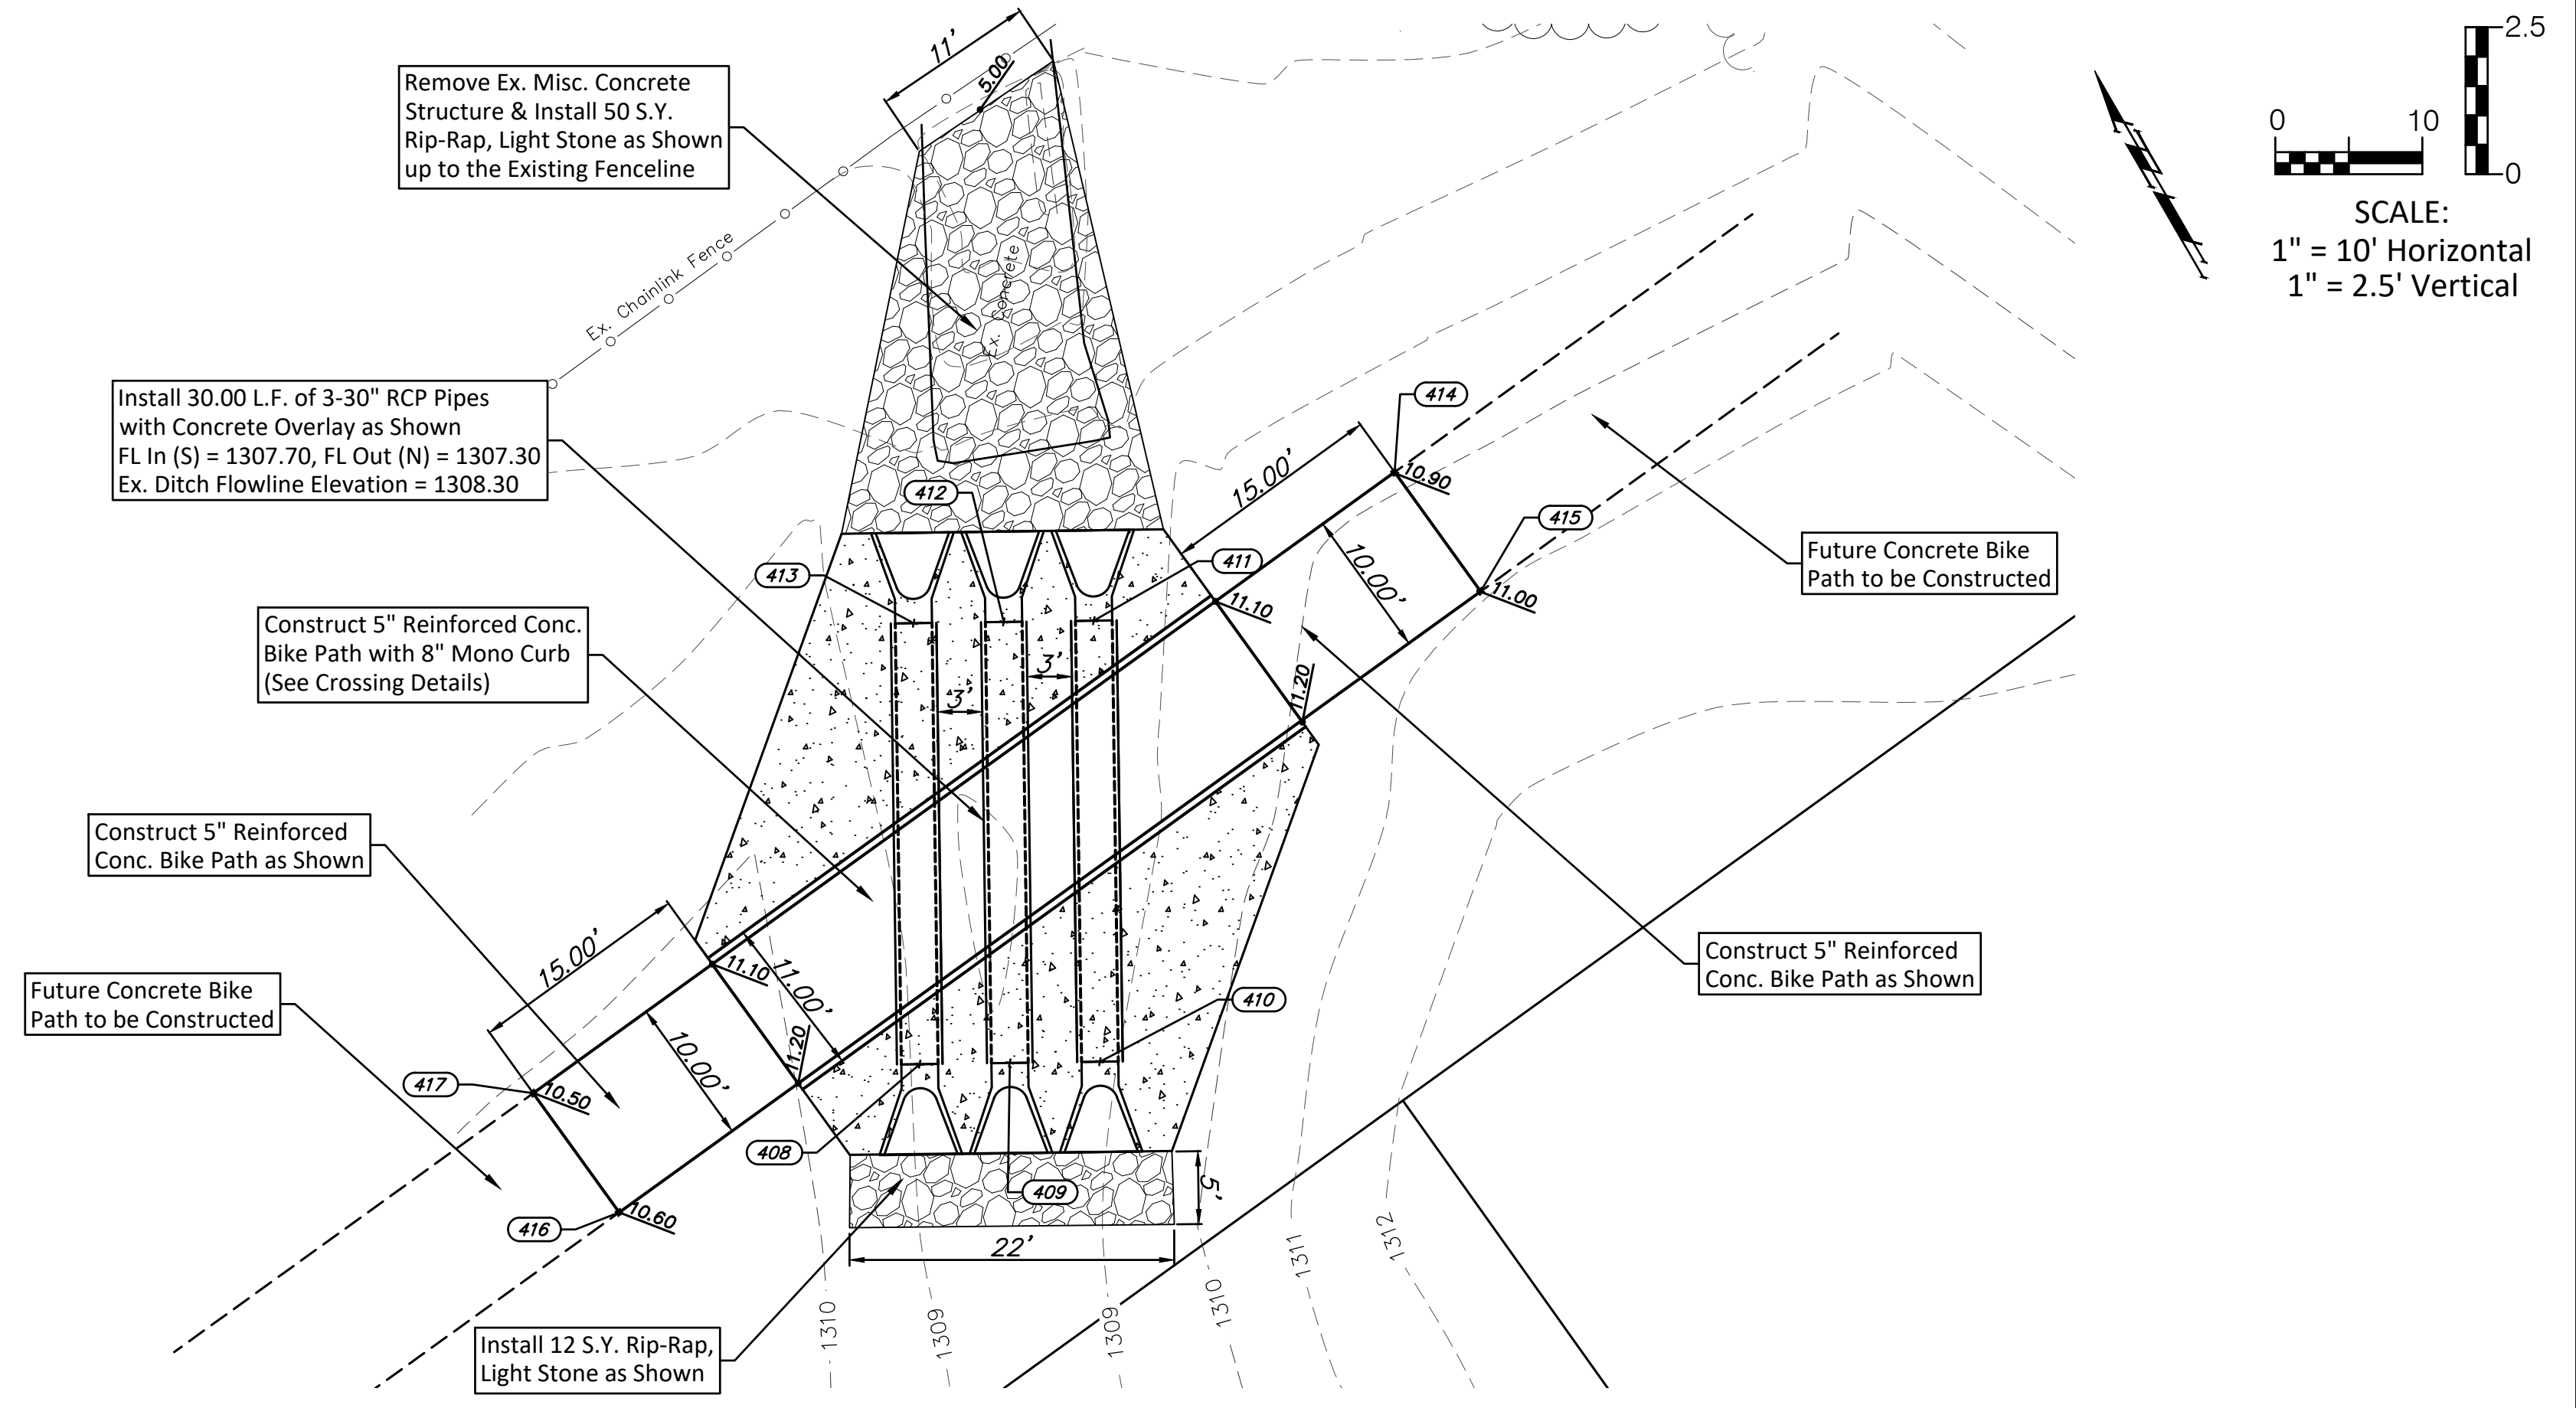

LOW WATER CROSSING 3

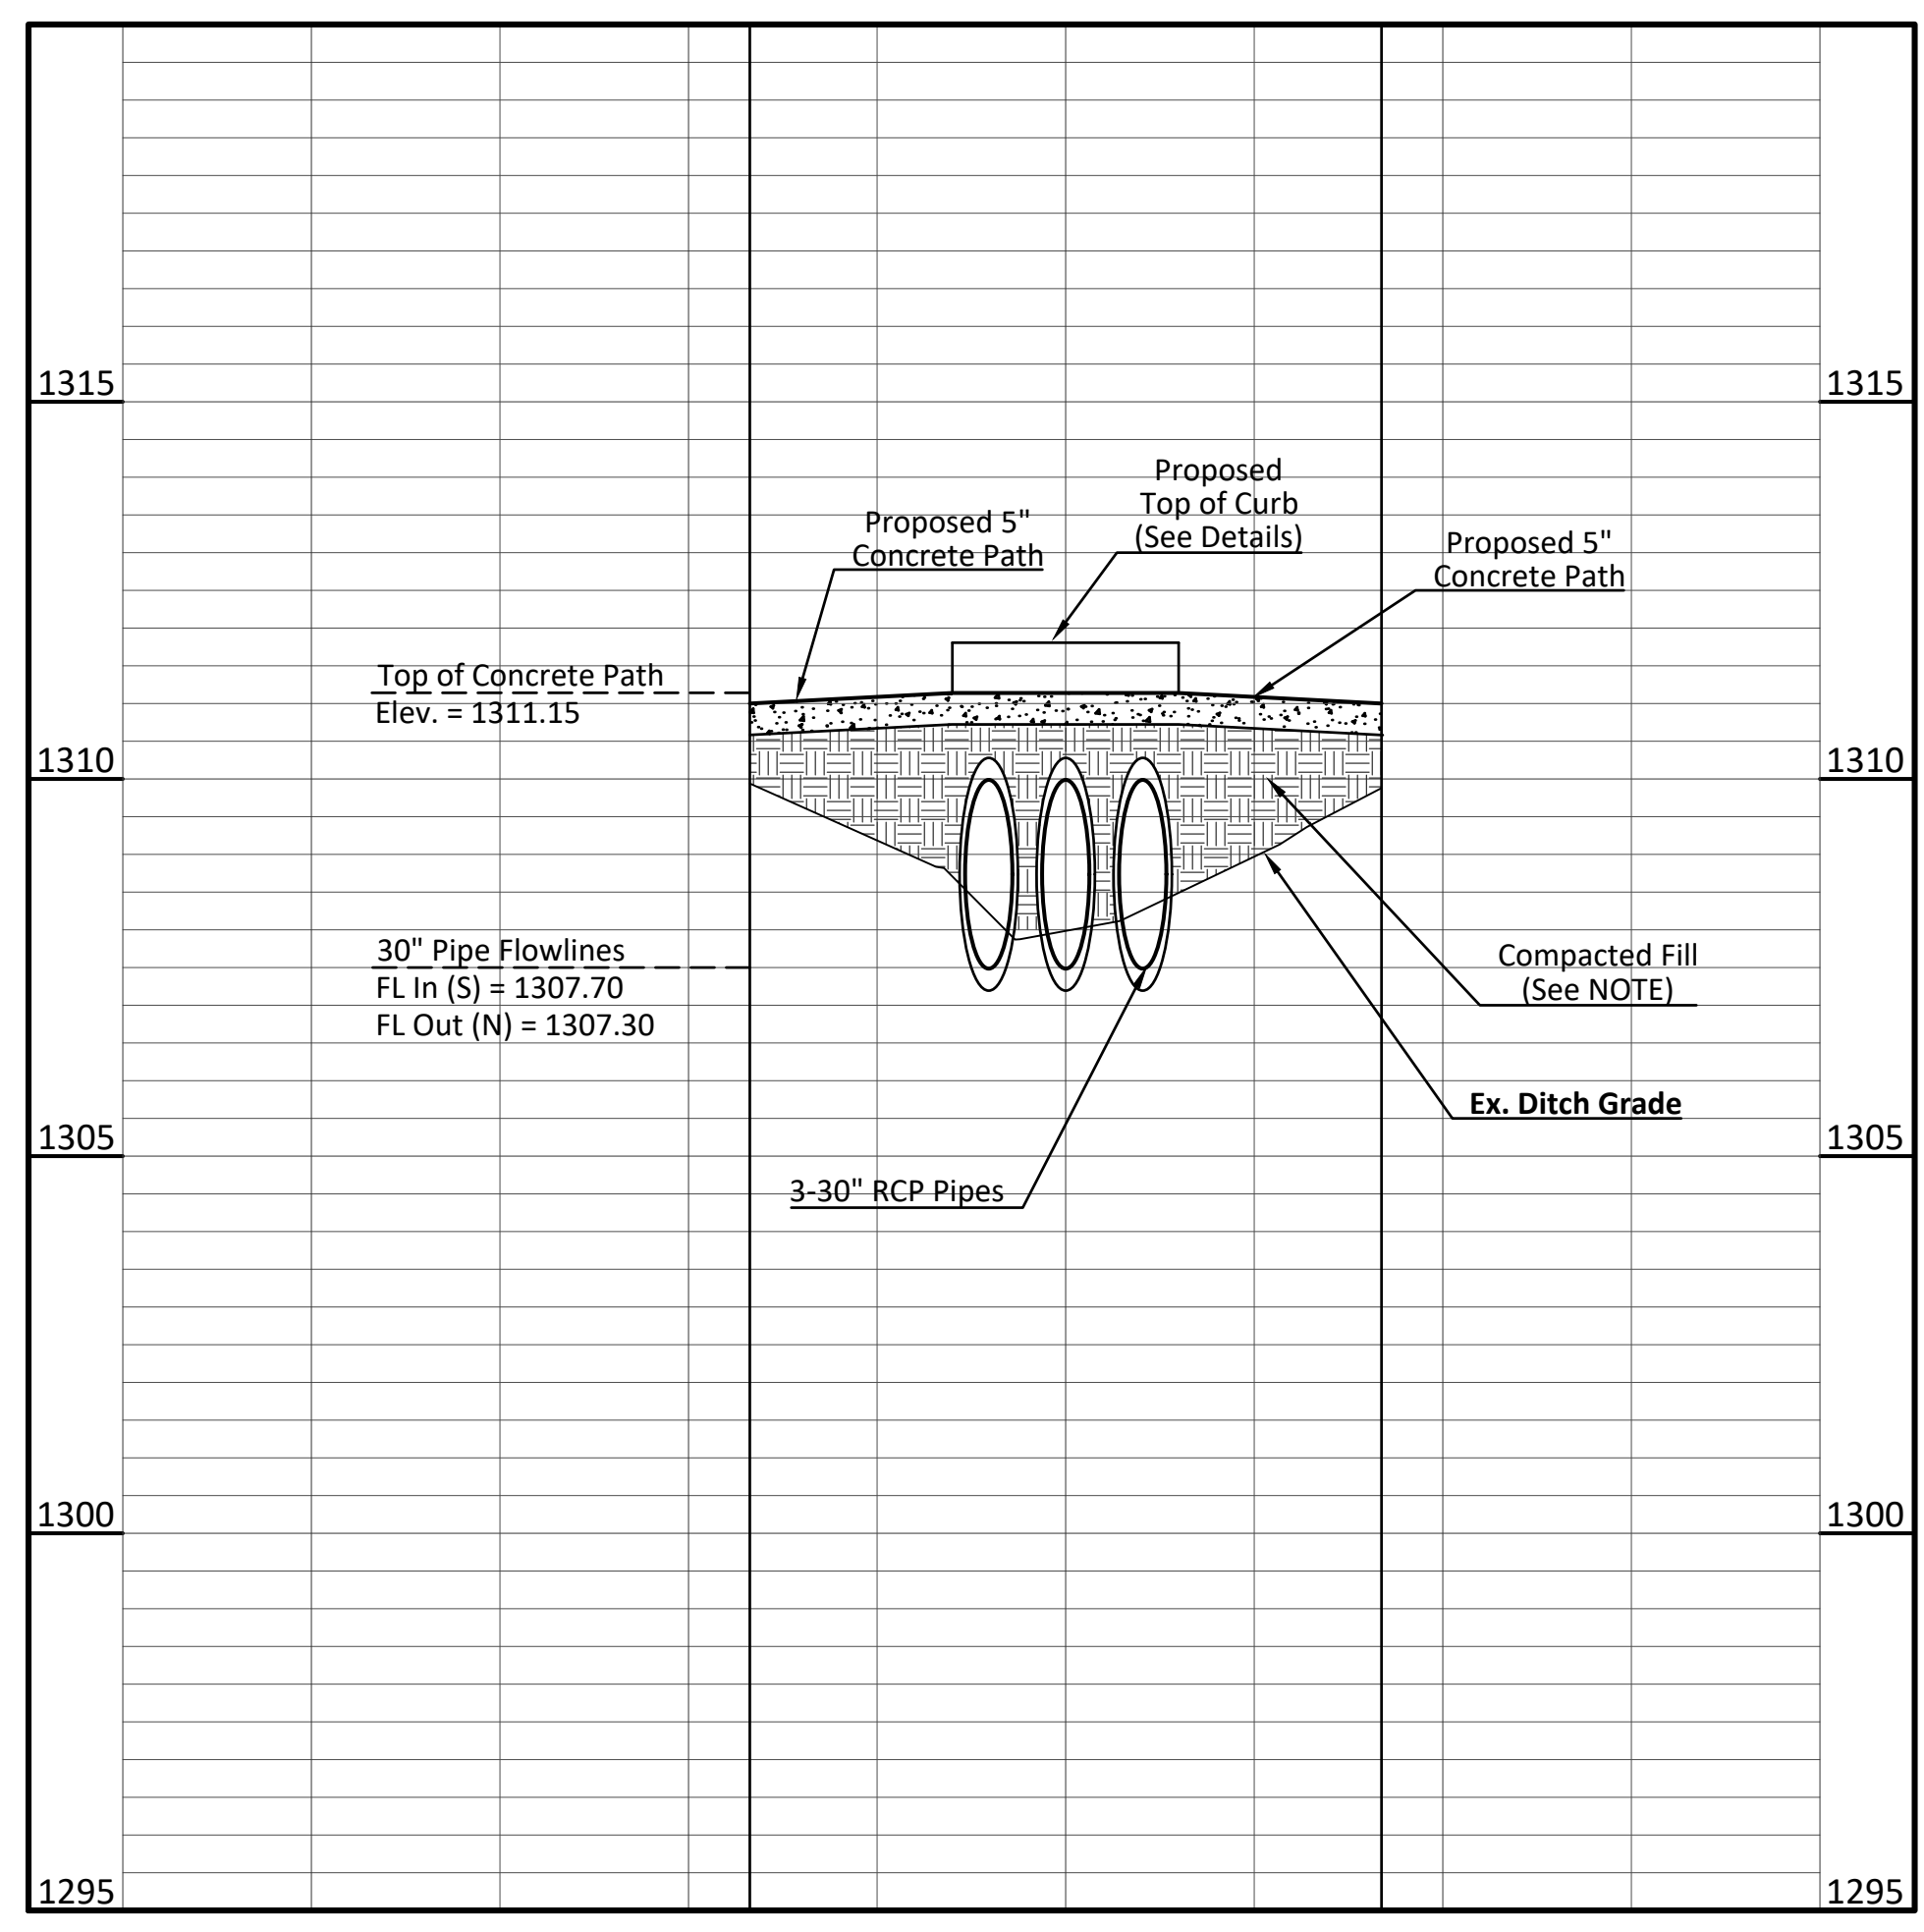

SCALE:
 1" = 10' Horizontal
 1" = 2.5' Vertical