


# WATERLINE REPLACEMENT IN MERIDIAN AVENUE NORTH OF I-235 SOUTH

CITY OF WICHITA PROJECT NO. 448-90872  
OCA NO. 637110

CITY OF WICHITA, KANSAS  
GARY JANZEN, P.E. - CITY ENGINEER

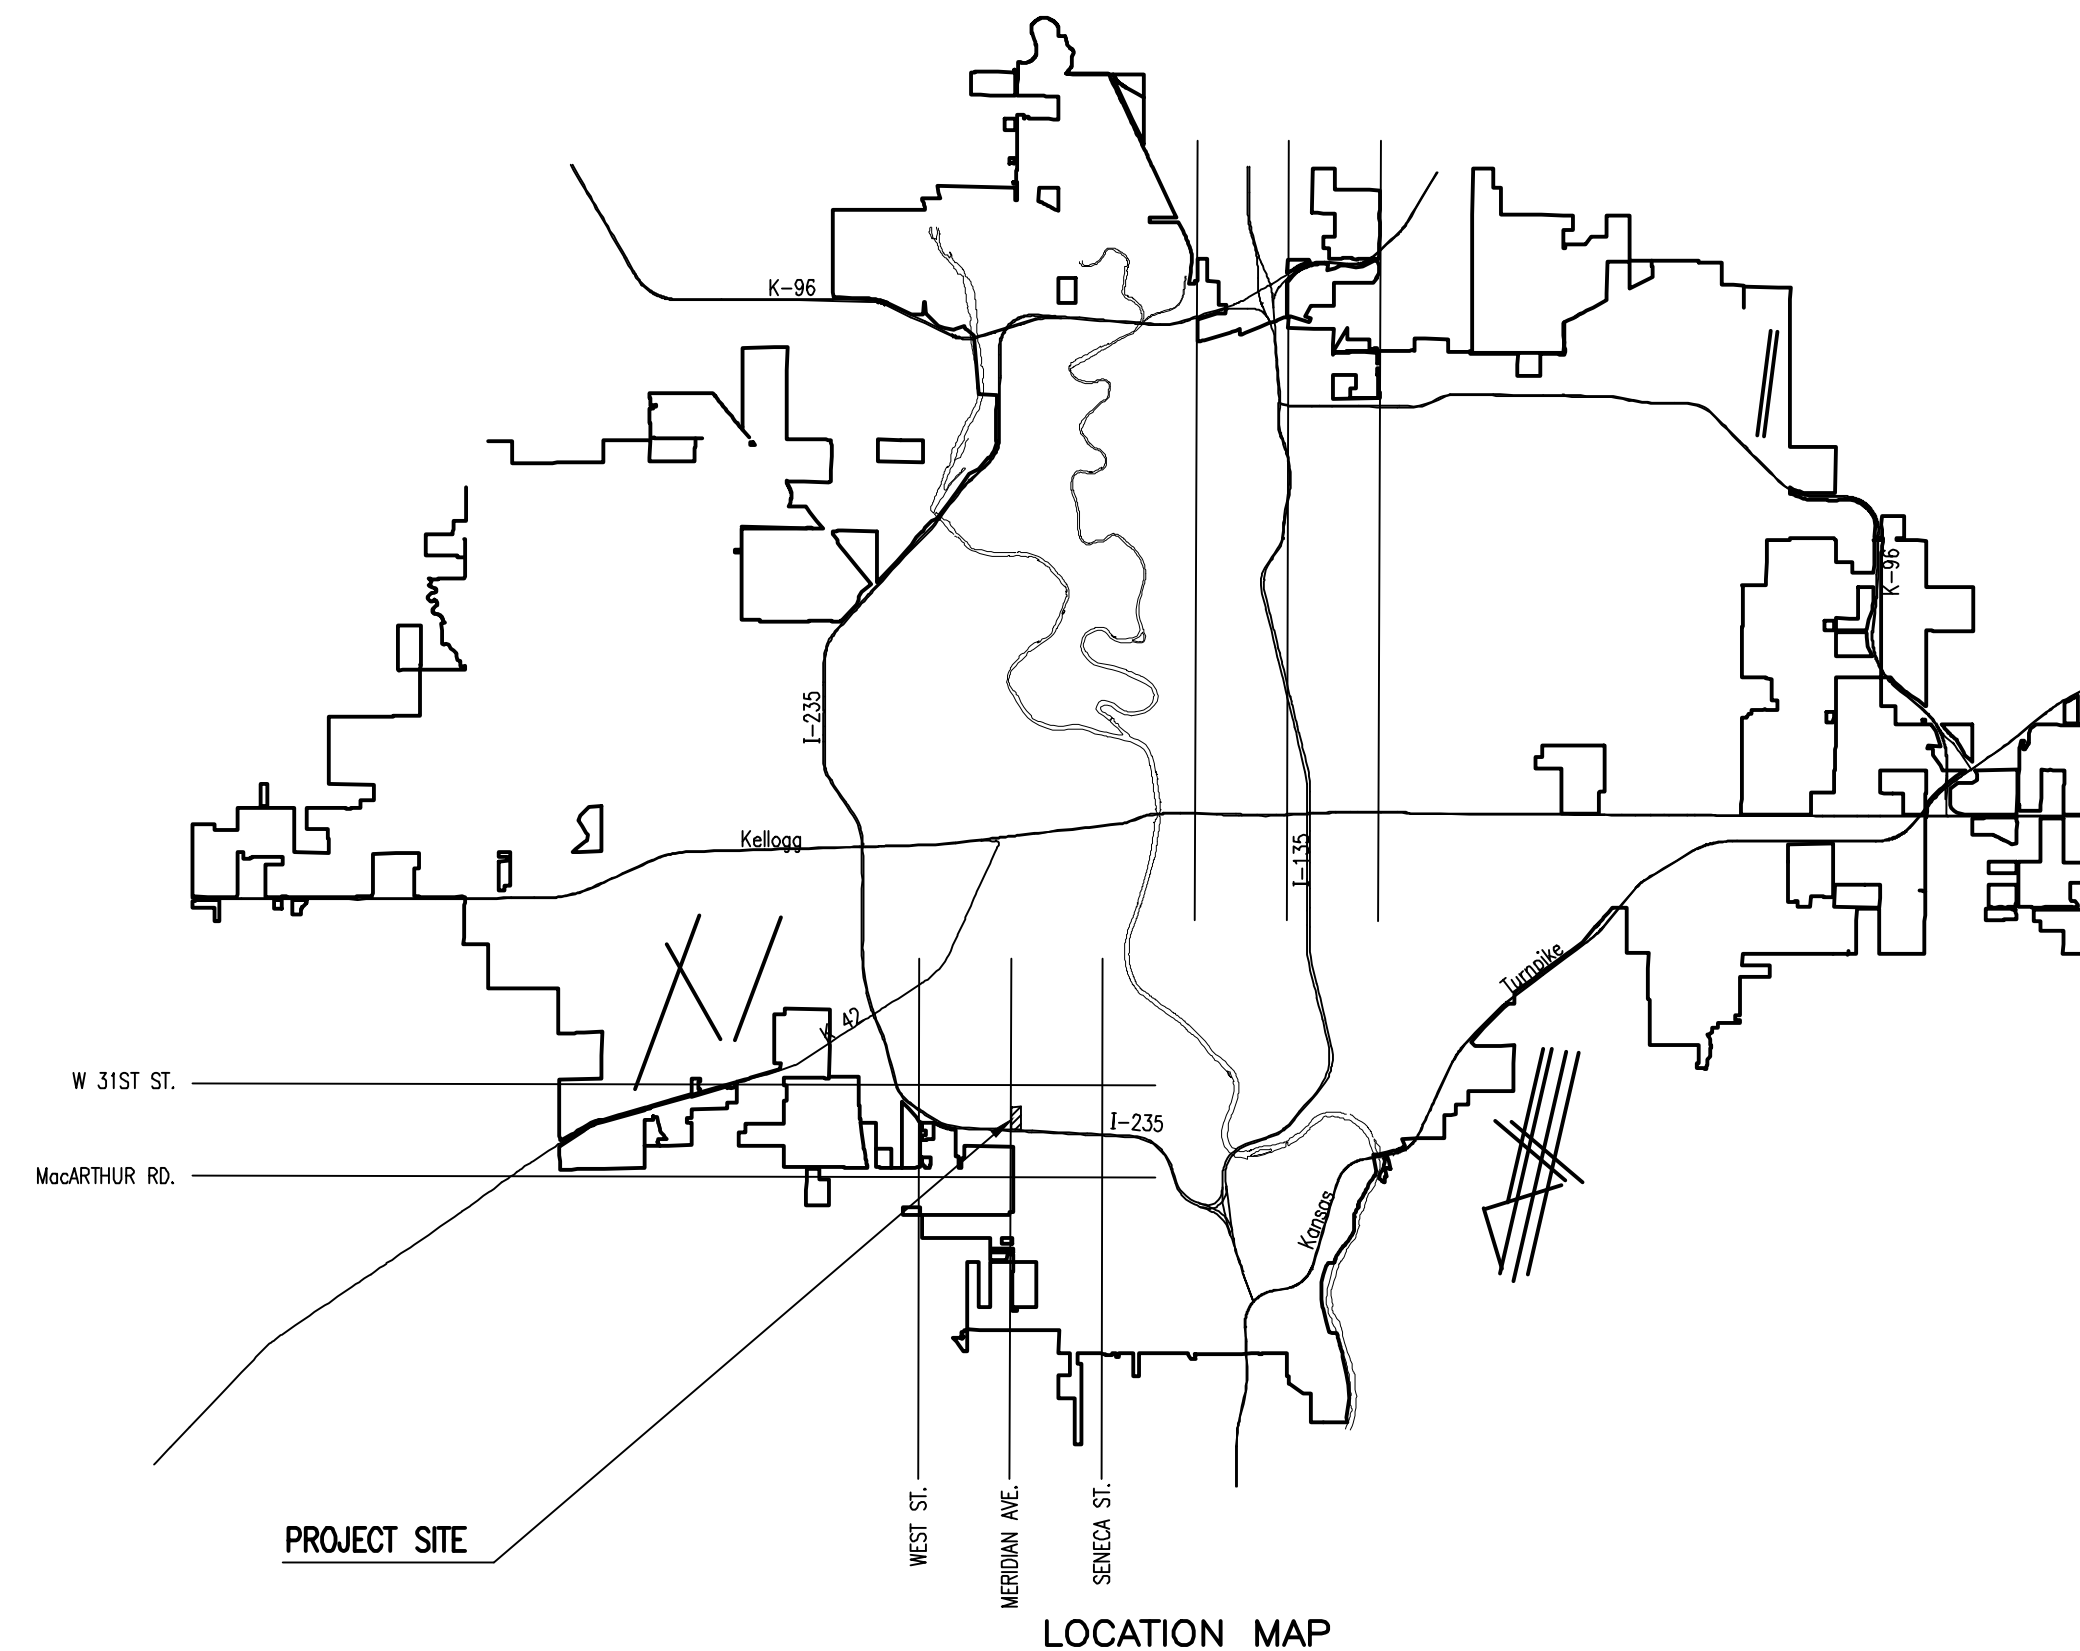

#### INDEX OF SHEETS

SHEET NO. 1	TITLE SHEET
SHEET NO. 2	KEY MAP, BUBBLE MAP, AND GENERAL NOTES
SHEET NO. 3	WATERLINE NO. 1 PLAN/PROFILE
SHEET NO. 4	STANDARD WATER ASSEMBLY DETAIL
SHEET NO. 5	STANDARD WATER SERVICE DETAIL
SHEET NO. 6	MISCELLANEOUS WATER DETAIL
SHEET NO. 7-11	SOIL EROSION BMP'S

**JUNE 2018**

PLANS PREPARED BY  
**PROFESSIONAL ENGINEERING CONSULTANTS, P.A.**  
ENGINEERS  
WICHITA, KANSAS

