
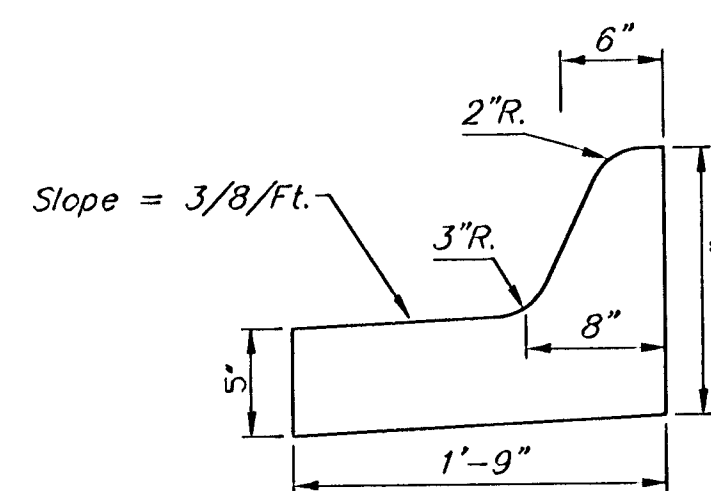


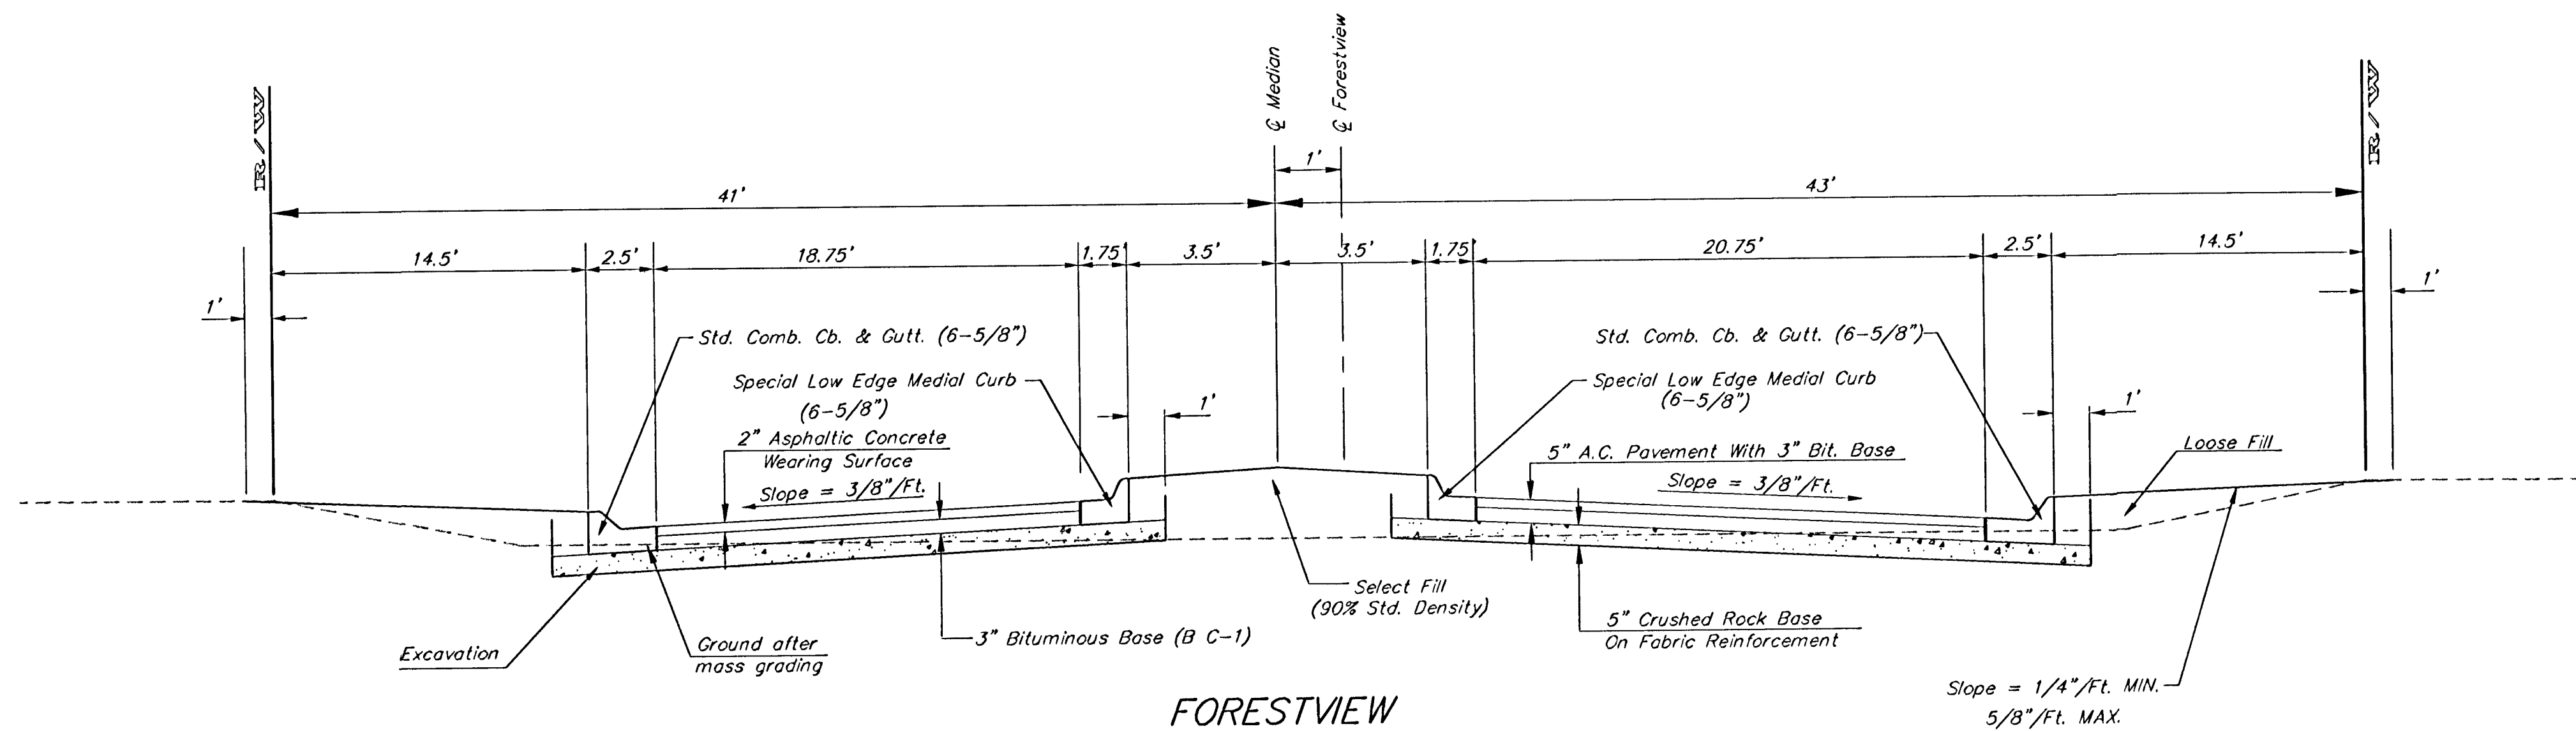

Medial Curb Detail
(Low Edge)
Not to Scale

Note: To be paid as Medial Curb & Gutter (6 5/8")

LIBERTY PARK ADDITION - PHASE I				
ENTRANCE DETAILS				
BAUGHMAN COMPANY P.A. ENGINEERING, SURVEYING, & PLANNING 316-282-7271 • 315 ELLIS • WICHITA, KANSAS 67211				
PROJECT NUMBER		SHEET		
472-83853		6		
DESIGN	DRAWN	APPROVED	DATE	SCALE
NBW	TMS		4/30/03	None
				OF 27