


SCALE: 1"=20'

A graphic scale bar with alternating black and white segments. The segments are labeled 20, 10, and 0 from left to right, indicating distances in feet.

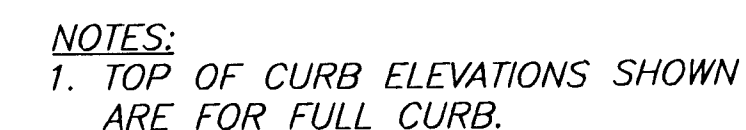

2. CONTRACTOR SHALL REMOVE ALL TREES WITHIN ROAD R/W.

✚ STREET SIGN & SIGN LOCATION
(SEE SIGN ASSEMBLY TABLE
FOR TYPE & STATION OF SIGN)

H:\CIVIL\95058\02172\DWG\PAV\ZELTA_1\02172E9.DWG



SHEET TITLE

DFL	JAS	ASH
DESIGN BY:	DRAWN BY:	CHECKED BY:

JULY 2003	02172E9	16 /
DATE	JOB NO.	SHEET/OF