



CL

50.00'
EXC = 27.8
LF = 14.1
CF = 1.5

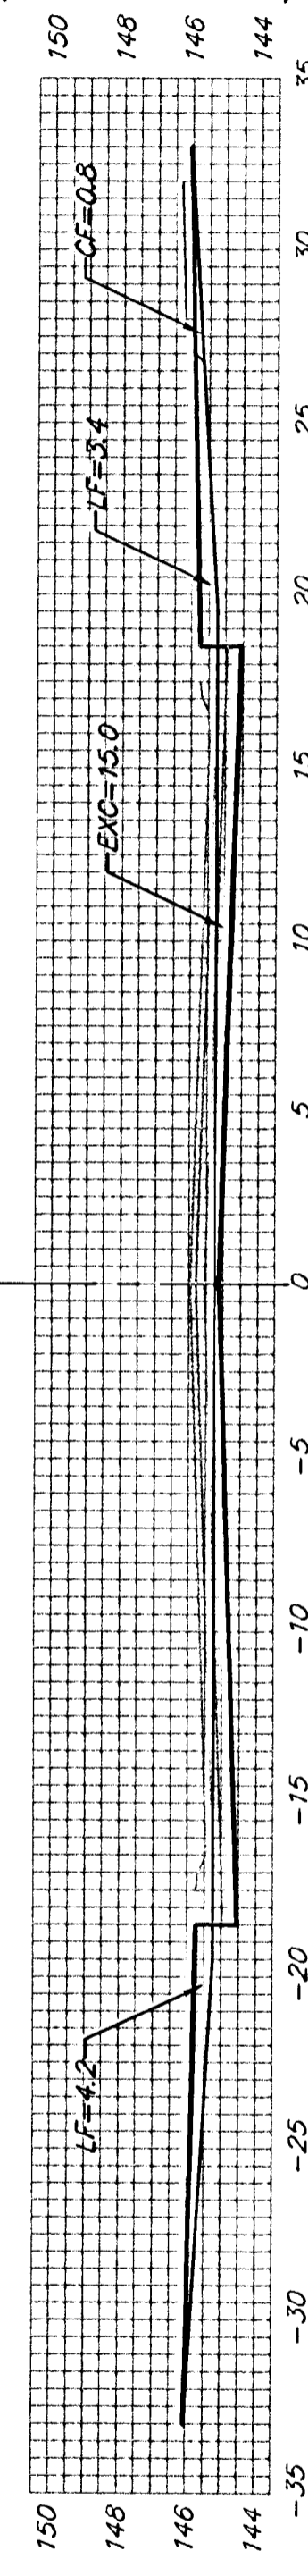


4+00

50.00'
EXC = 27.8
LF = 14.1
CF = 1.5

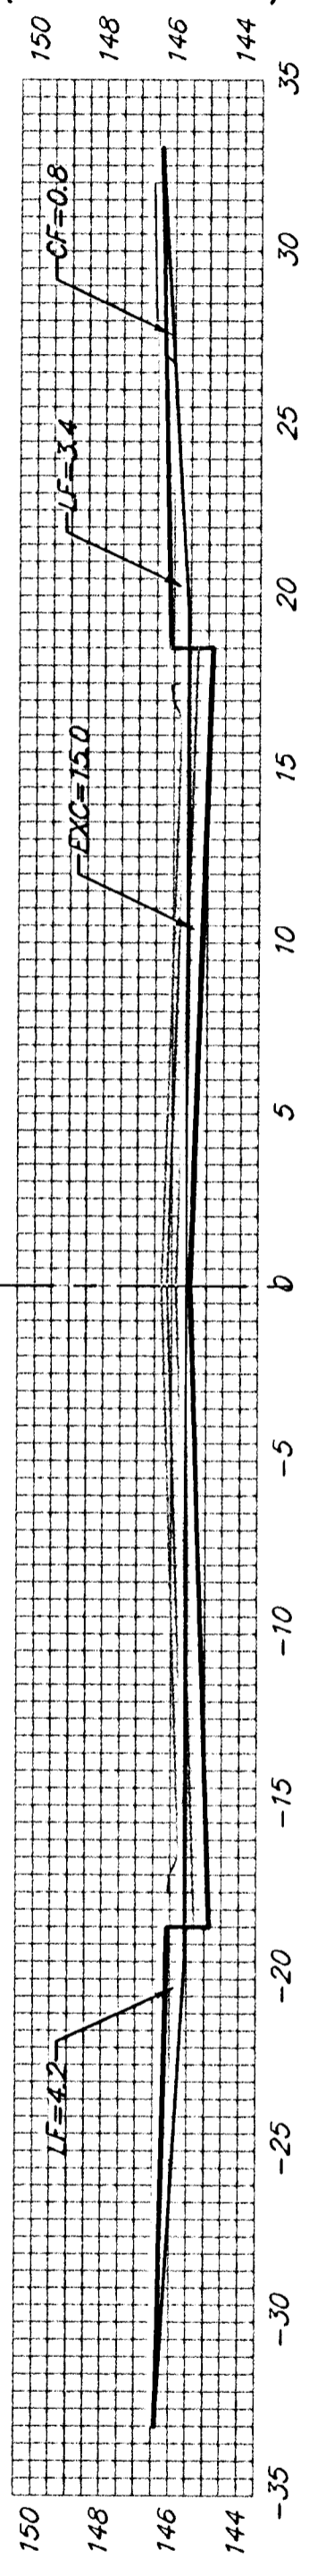


3+50

50.00'
EXC = 27.8
LF = 14.1
CF = 1.5

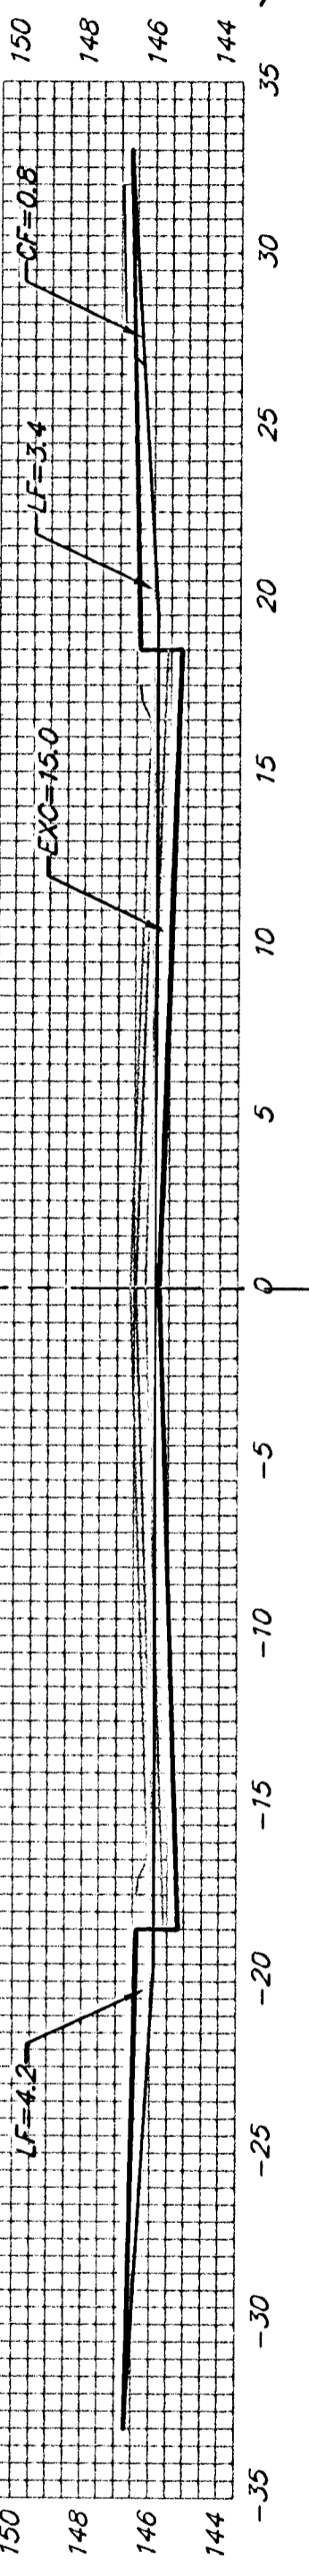


3+00

50.00'
EXC = 27.8
LF = 14.1
CF = 1.5

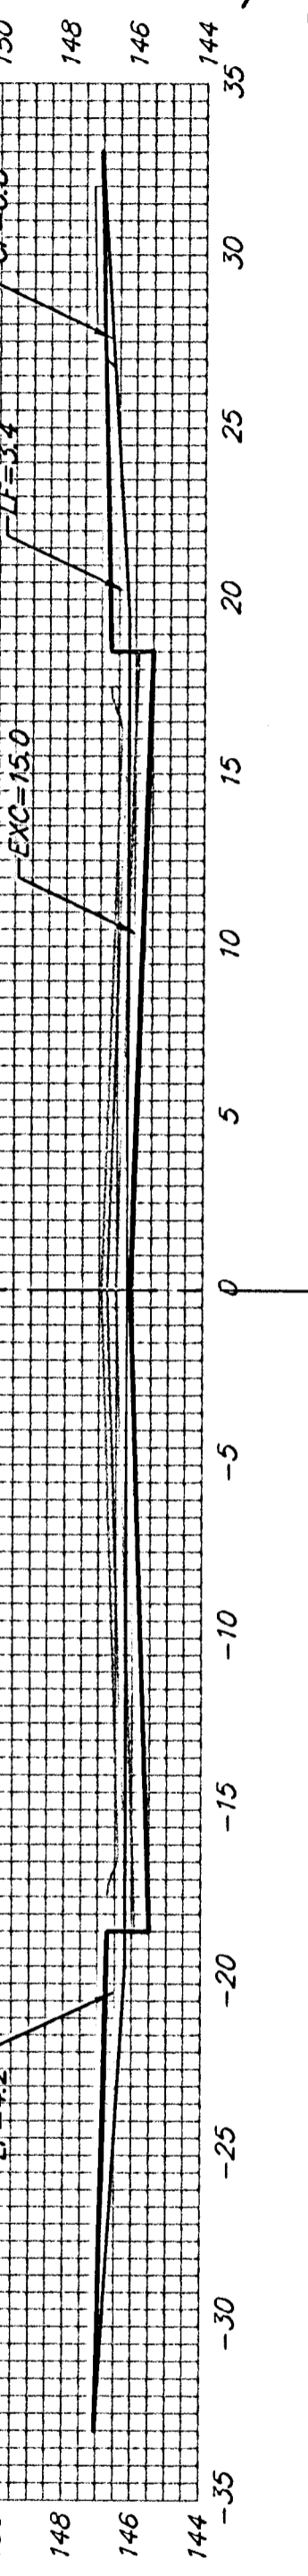


2+50

50.00'
EXC = 27.8
LF = 14.1
CF = 1.5

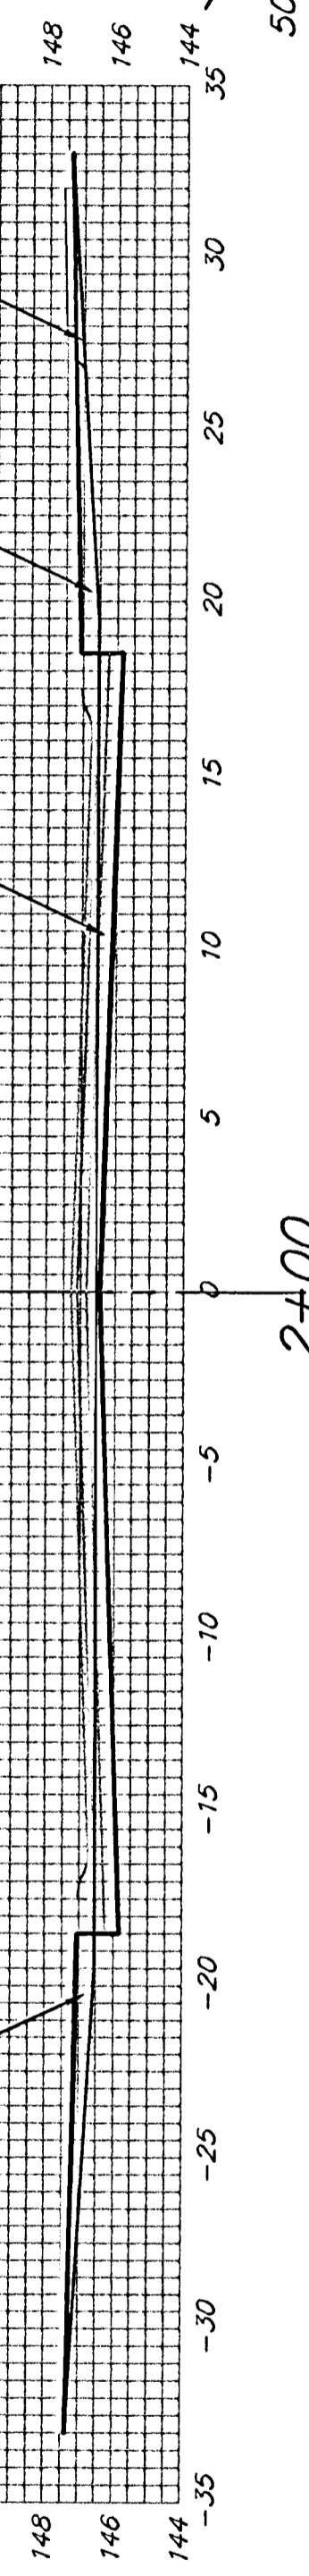


2+00

50.00'
EXC = 27.8
LF = 14.1
CF = 1.5

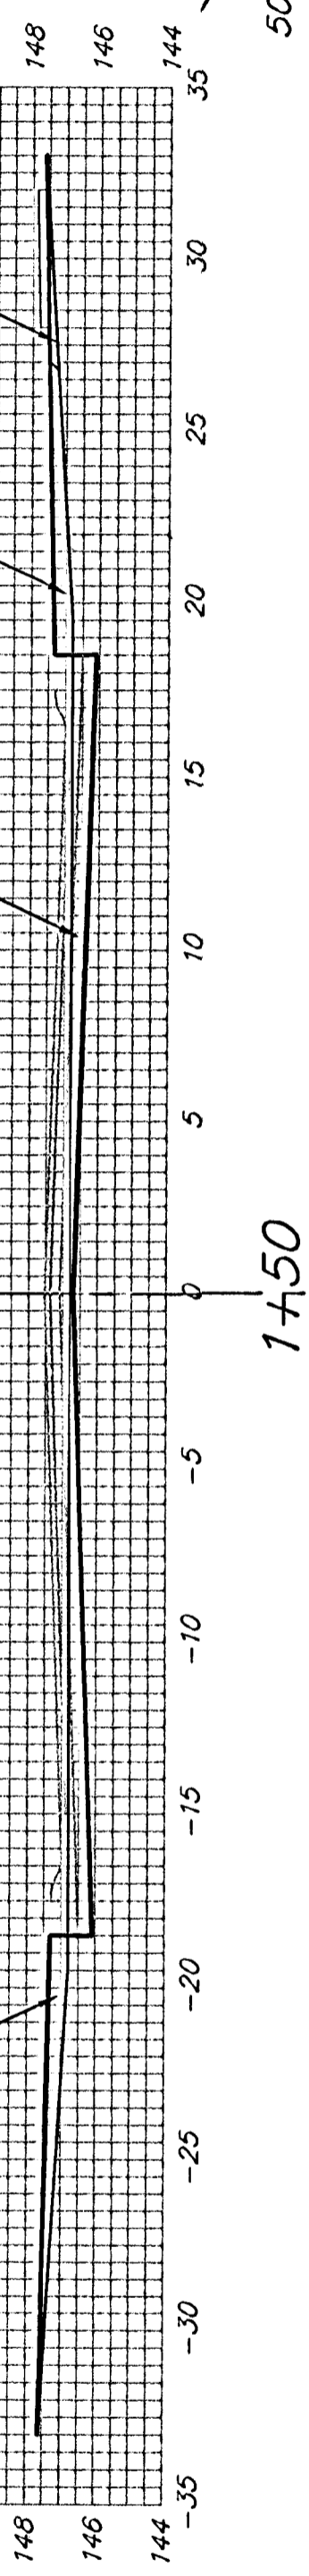


1+50

50.00'
EXC = 27.8
LF = 14.1
CF = 1.5

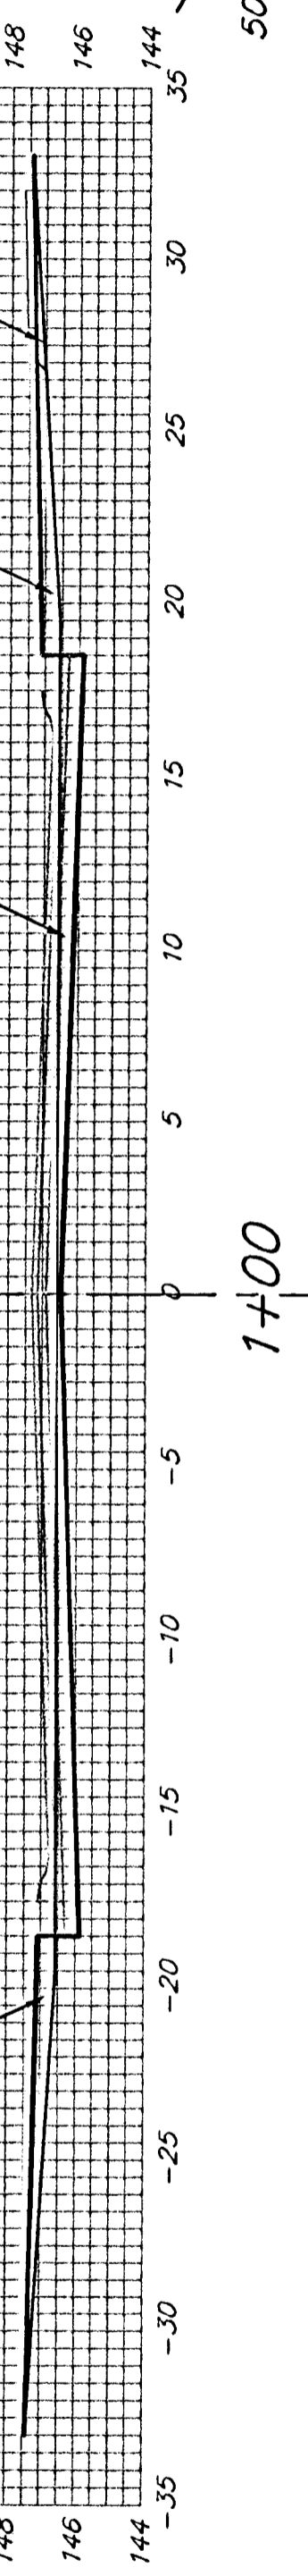


1+00

50.00'
EXC = 27.8
LF = 14.1
CF = 1.5

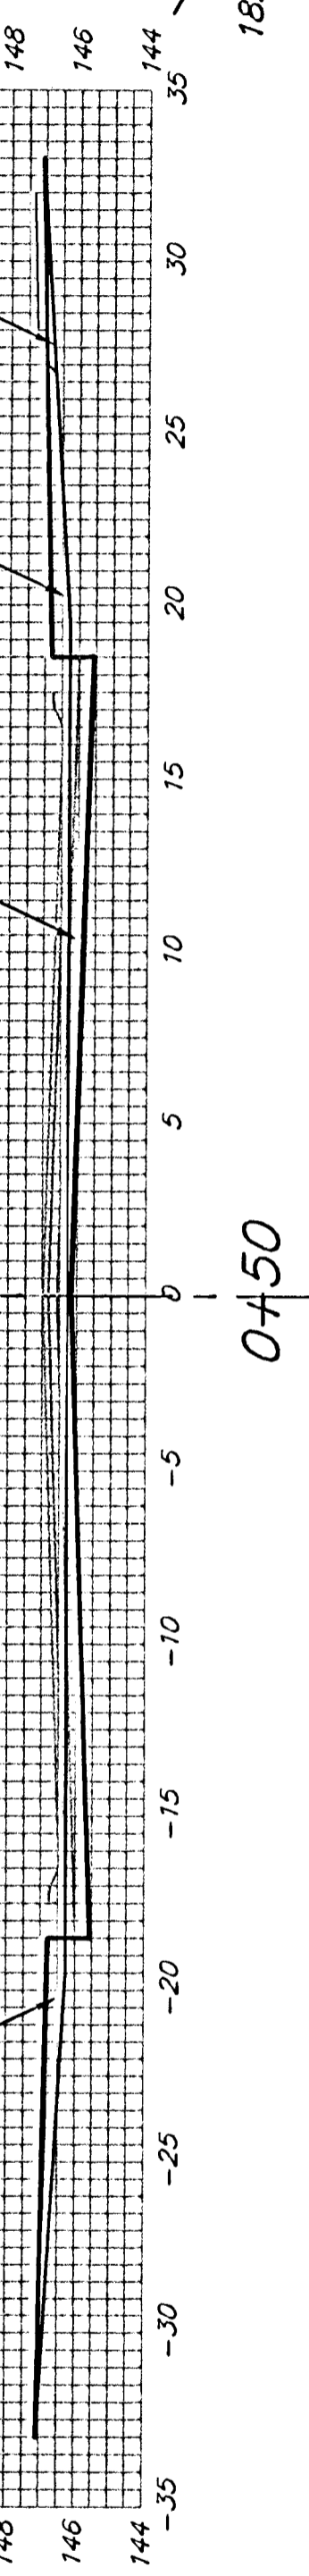

0+50

18.09'
EXC = 10.1
LF = 5.1
CF = 0.5

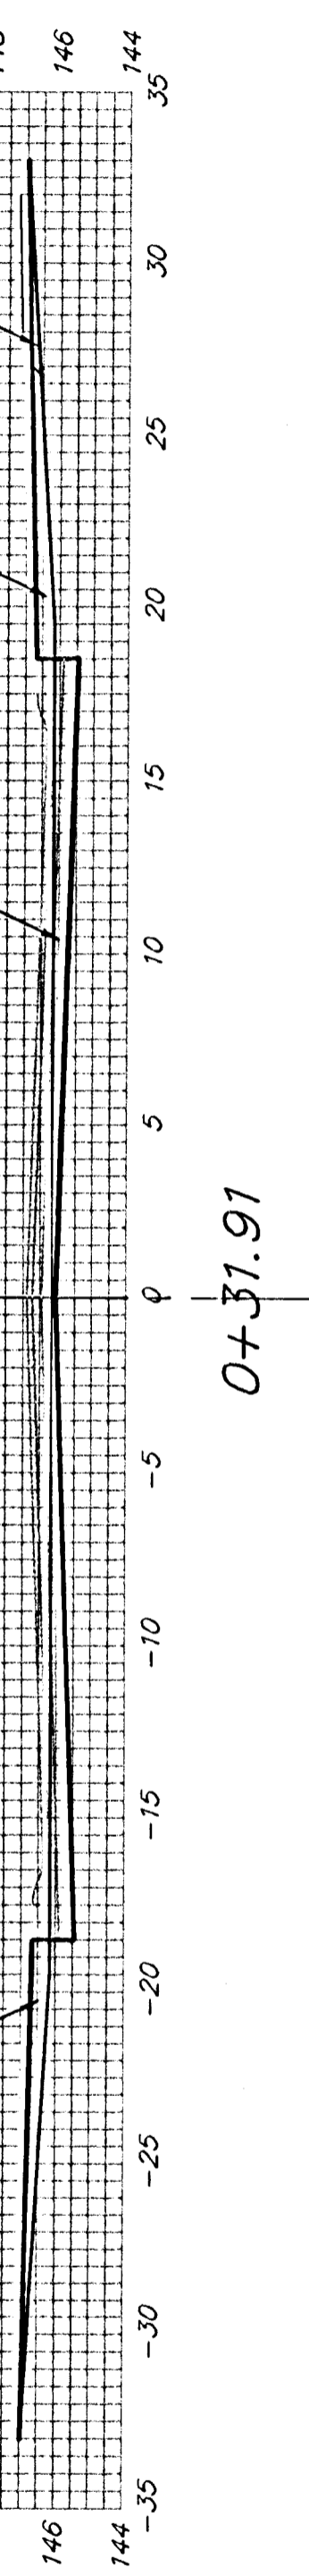

0+37.91

YOSEMITE
CL

Sheet Totals:
 Excavation = 232.5 C.Y.
 Loose Fill = 117.9 C.Y.
 Compacted Fill = 12.5 C.Y.

BAUGHMAN COMPANY P.A.
 ENGINEERING, SURVEYING, & PLANNING
 316-282-7271 • 315 ELLIS • WICHITA, KANSAS 67211

PROJECT NUMBER
472-83881

REV.
 SHEET
43
 OF
48
 3/26/92/MS/1