




11.41'
EXC = 6.3
LF = 3.5
CF = 0.0

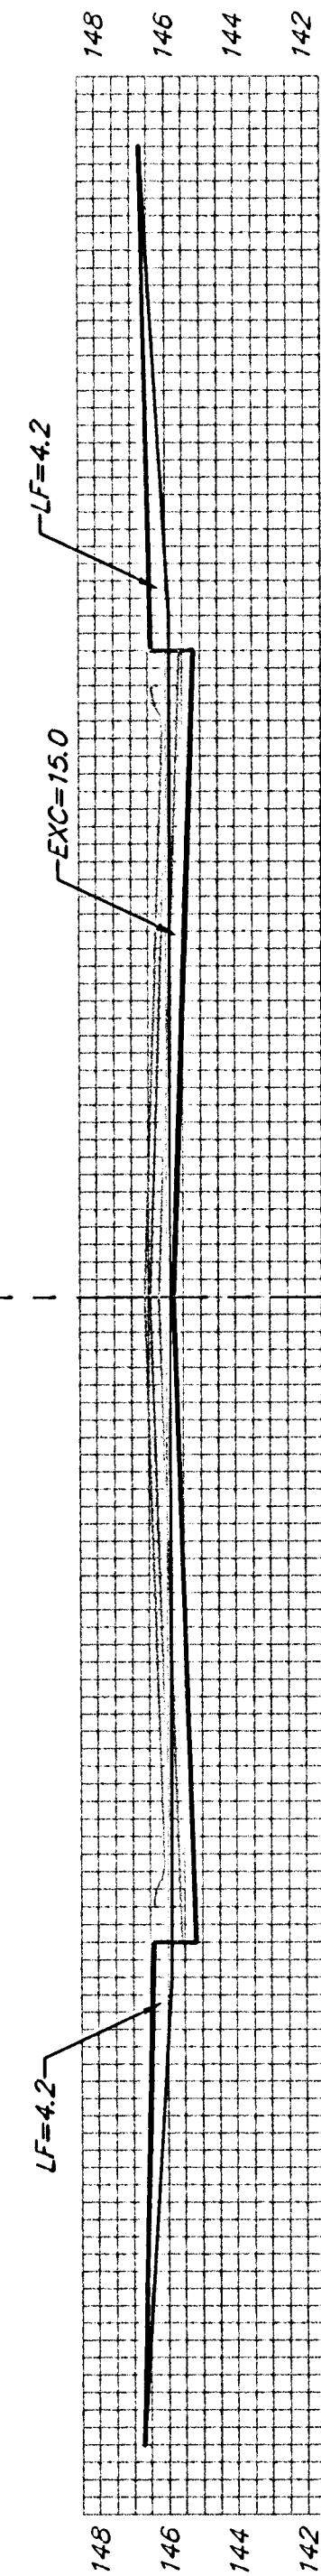


50.00'
EXC = 27.8
LF = 15.6
CF = 0.0

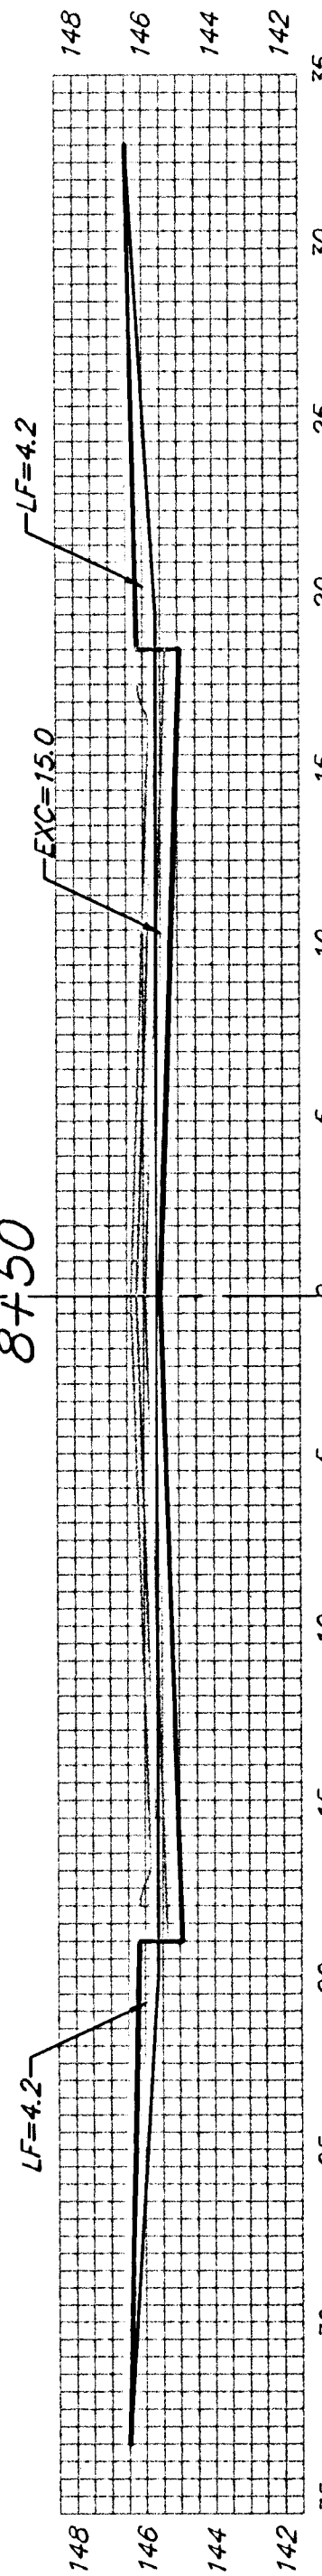


50.00'
EXC = 27.8
LF = 15.6
CF = 0.0

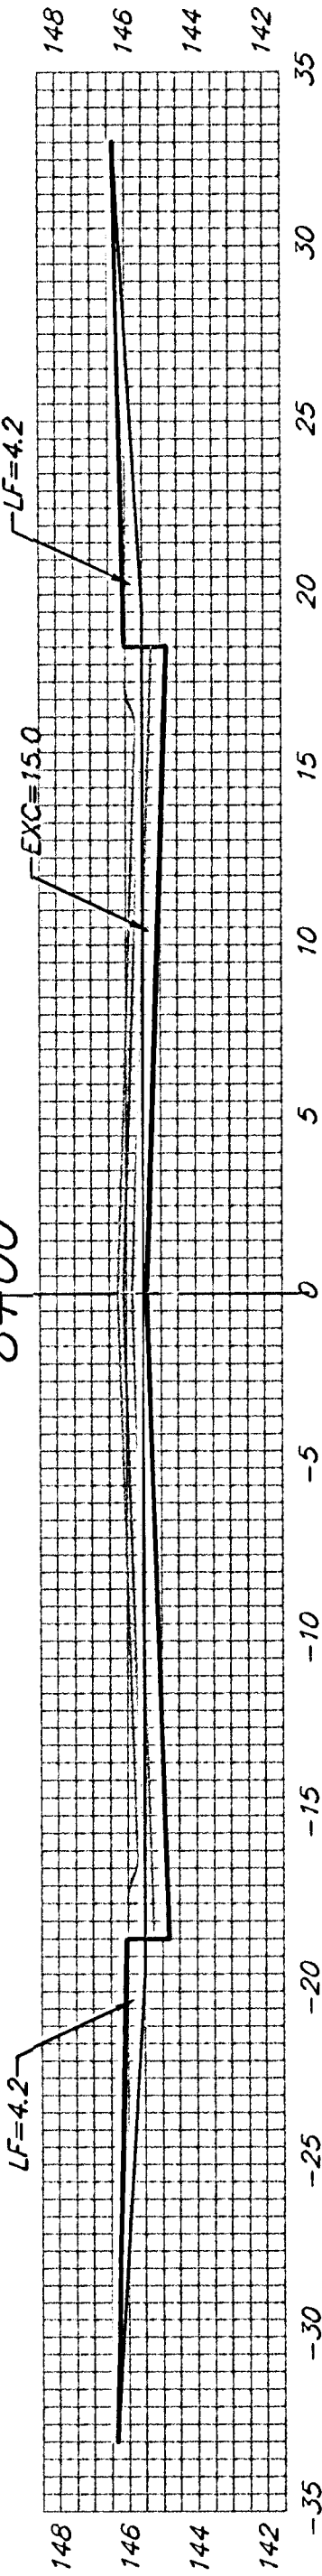

50.00'
EXC = 27.8
LF = 15.6
CF = 0.0

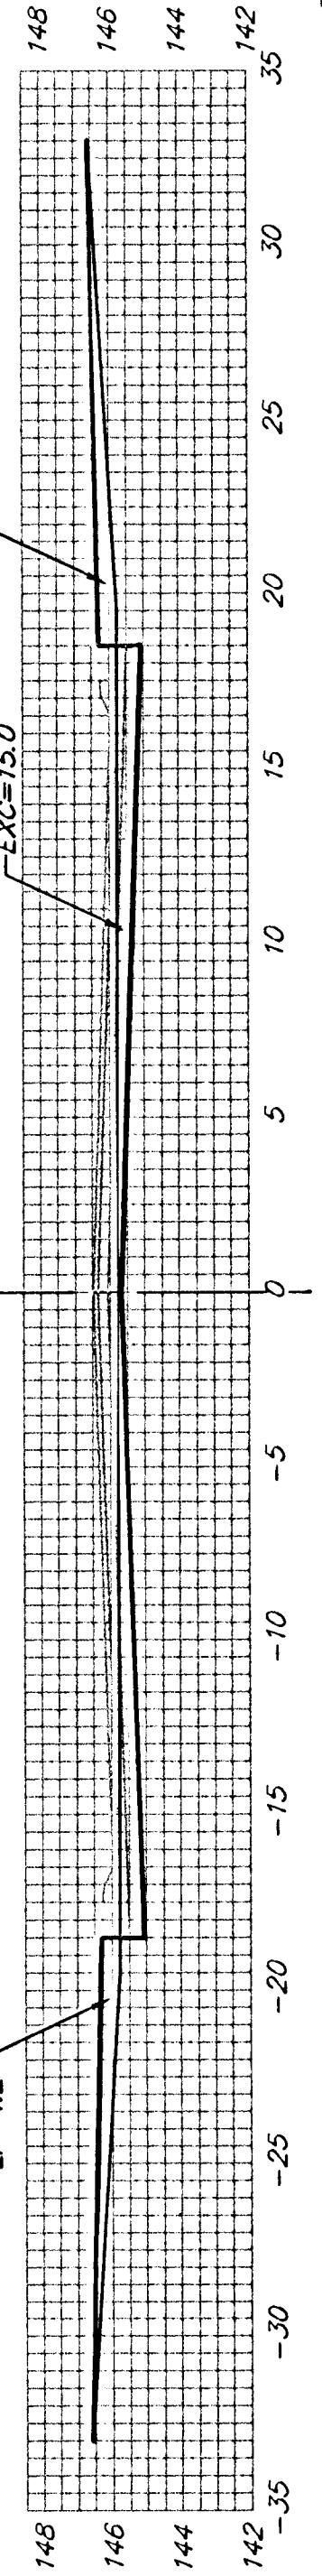

50.00'
EXC = 27.8
LF = 15.6
CF = 0.0

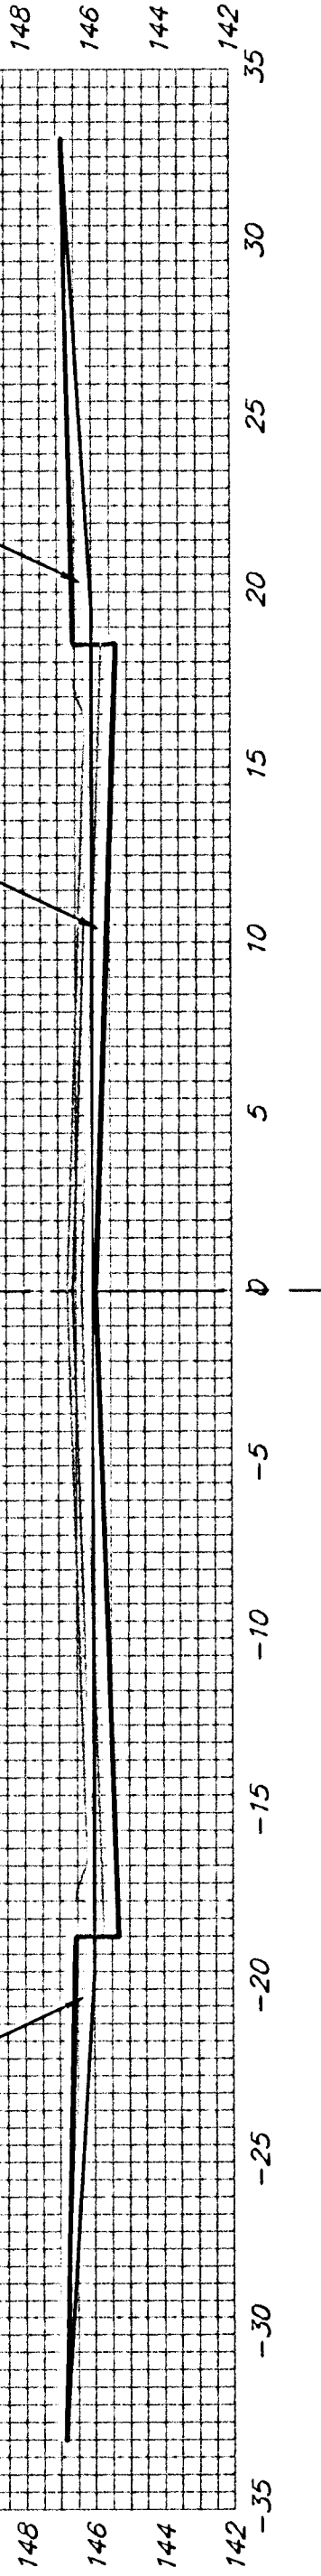

6+50

LAMP CIR.

Sheet Totals:
Excavation = 117.5 C.Y.
Loose Fill = 65.9 C.Y.
Compacted Fill = 0.0 C.Y.