

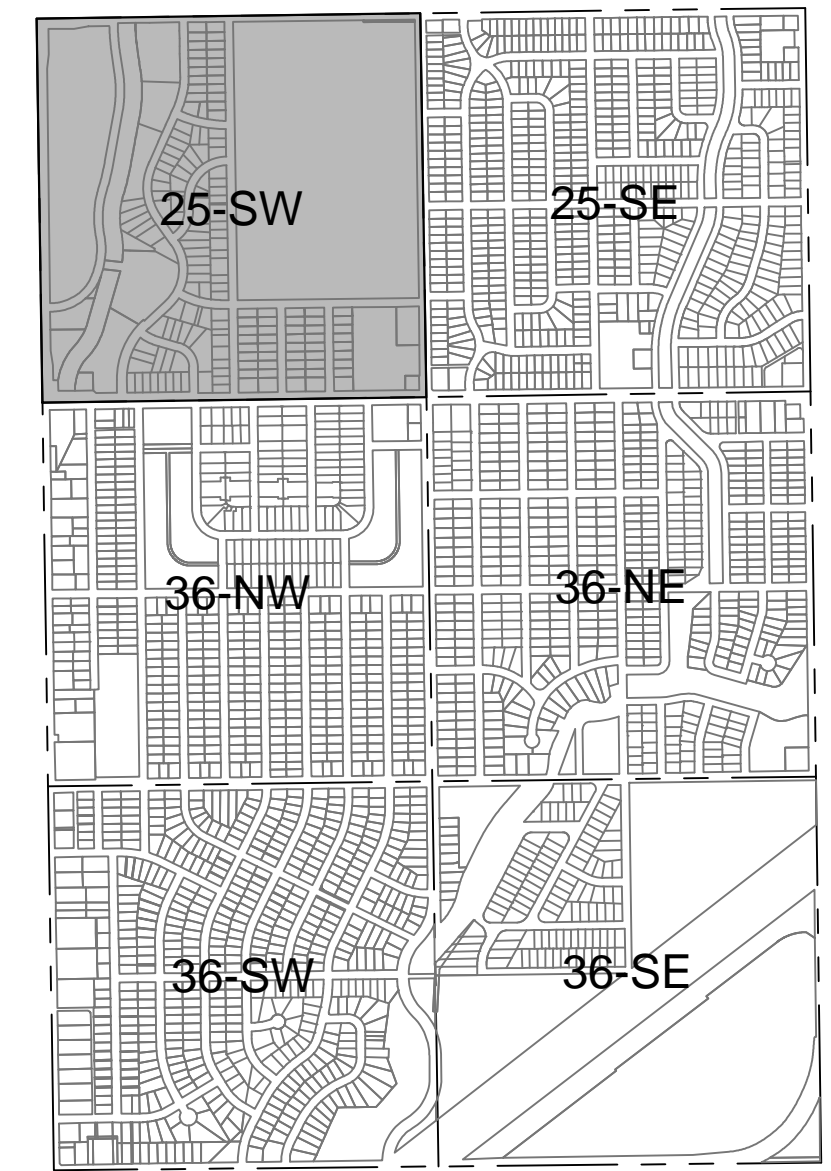


PLOTTED: Wednesday, September 13, 2017 @ 11:25AM

J:\PROJECTS\2017\160102989_SILVERDALE WATER MAIN REPLACEMENT_160298 CAD\SHS\05 CIVIL\WTR\PHASE 1\16298-VIA-01.DWG

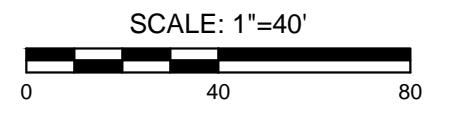

VICINITY MAP

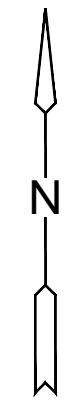

LEGEND

- XXXX = EXISTING WATER VALVE
- W— = EXISTING WATER LINE (TO REMAIN IN SERVICE)
- - - - = EXISTING WATER LINE (TO BE ABANDONED)



WATER VALVES TO BE DISABLED*						
VALVE NUMBER	SIZE	DESCRIPTION	NEAREST INTERSECTION	BL STATION & OFFSET*	QUANTITY	REFER TO SHEET
4298	6"	HYD'T #1760	BLECKLEY & BAYLEY	10+17.6, 23' LT., BAYLEY	1	11
4738	2"	GATE VALVE	BLECKLEY & BAYLEY	10+22.4, 21' LT., BAYLEY	1	
4299	6"	HYD'T #1761	BLECKLEY & BOSTON	19+21.8, 18' LT., BLECKLEY	1	12
4516	2"	GATE VALVE	BLECKLEY & BOSTON	10+17.4, 27' LT., BOSTON	1	
4048	6"	HYD'T #1719	BOSTON & PINECREST	13+84.3, 31' LT., BOSTON	1	
4515	2"	GATE VALVE	BOSTON & PINECREST	13+81.7, 27' LT., BOSTON	1	
4302	2"	GATE VALVE	BLECKLEY & BATTIN	15+37.4, 17' LT., BLECKLEY	1	13
6972	1"	CORP STOP	BLECKLEY & BATTIN	15+39.4, 37' LT., BLECKLEY	3	
40985	2"	GATE VALVE	HARRY & BATTIN	38+00.3, 24' LT., BATTIN	1	
40986	2"	BLOWOFF	HARRY & BATTIN	38+05.3, 30' LT., BATTIN	1	

* REFER TO PLAN SHEETS FOR DISCONNECT CALLOUTS
 ** STATIONS & OFFSETS ARE APPROXIMATE LOCATIONS



WATER MAIN REPLACEMENT PLANS FOR
SILVERDALE ADDITION PART A

©2017 MKEC Engineering All Rights Reserved www.mkec.com
 These drawings and their contents, including, but not limited to, all concepts, designs, & ideas are the exclusive property of MKEC Engineering (MKEC), and may not be used or reproduced in any way without the express consent of MKEC.

VALVE MAP
 25-SW

PROJECT NO.	448-90720	
DATE	SEPT. 2017	
SCALE	1" = 150'	
DESIGNED	DRAWN	CHECKED
DFL	JWC	GJA
NO.	REVISION	DATE

SHEET NO.