



J:\PROJECTS\2016\1601010289_SILVERDALE WATER MAIN REPLACEMENT_160289 CAD\SHS\1605 CIVIL\WTRPHASE 1\16289-CB-01.DWG
 PLOTTED: Wednesday, September 13, 2017 @ 11:26AM



WATER POINTS			
Point #	Northing	Easting	Desc.
3045	1675556.74	1665889.06	TEE
3046	1675152.09	1665894.15	BEND
3047	1675153.22	1665996.03	TEE
3048	1675153.71	1666041.04	BEND
3049	1675107.48	1666088.29	BEND
3050	1675081.94	1666241.66	TEE
3051	1675126.24	1666258.51	BEND
3053	1674982.93	1666464.39	TEE
3054	1674850.70	1666732.75	FH
3055	1674846.28	1666741.70	TEE
3056	1675100.08	1665996.86	FH
3057	1674683.60	1666006.42	FH
3058	1674265.24	1666012.98	FH
3059	1674249.10	1666013.23	BEND
3060	1674246.32	1666016.09	BEND
3061	1674241.32	1666016.17	TEE
3062	1674973.19	1666459.58	FH
3063	1674361.11	1666321.64	FH
3064	1673413.36	1666457.75	TEE
3065	1673895.12	1666924.13	TEE
3066	1673895.64	1666962.62	FH
3067	1673926.57	1667128.89	BEND
3068	1673913.45	1667152.41	BEND
3069	1673923.16	1667186.61	BEND
3070	1673954.50	1667204.09	BEND
3071	1673988.64	1667194.40	BEND
3072	1674005.99	1667163.31	BEND
3073	1673996.01	1667128.17	BEND
3074	1673971.73	1667114.62	BLOWOFF
3075	1674249.17	1666919.30	TEE
3076	1674256.20	1667239.32	TEE
3077	1674256.25	1667243.32	FH
3078	1674258.83	1667476.92	TEE
3079	1674262.10	1667476.88	TEE
3080	1674267.72	1667982.74	BLOWOFF
3081	1674337.55	1667238.41	BEND
3082	1674358.78	1667193.40	BEND
3083	1674856.09	1667373.41	TEE
3084	1675025.02	1667771.35	TEE
3085	1675000.35	1667821.32	FH
3086	1674867.74	1668196.81	TEE
3094	1674252.22	1667195.36	DEF
3095	1674256.16	1667235.32	DEF
3100	1675096.58	1665996.92	BEND
3101	1675093.59	1666000.00	BEND
3102	1673895.72	1666968.42	BEND
3103	1673901.42	1666974.04	BEND

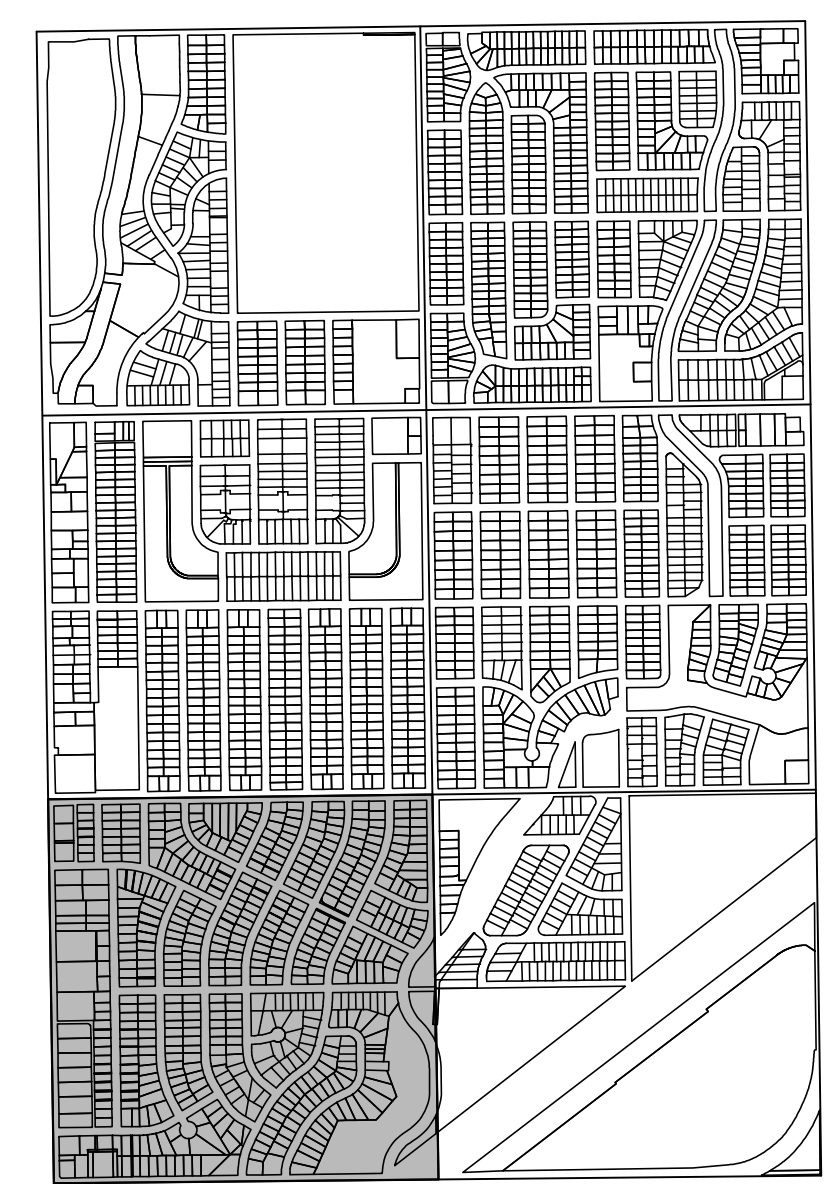

VICINITY MAP

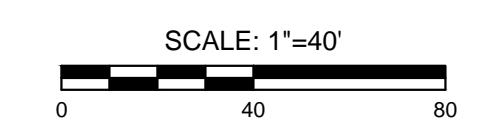

WATER MAIN REPLACEMENT PLANS FOR
SILVERDALE ADDITION PART A

©2017 MKEC Engineering All Rights Reserved
 www.mkec.com
 These drawings and their contents, including, but not limited to, all concepts, designs, & ideas are the exclusive property of MKEC Engineering (MKEC), and may not be used or reproduced in any way without the express consent of MKEC.

BUBBLE MAP 36 SW

PROJECT NO.	448-90720	
DATE	SEPT. 2017	
SCALE	1" = 150'	
DESIGNED	DRAWN	CHECKED
DFL	JWC	GJA
NO.	REVISION	DATE