




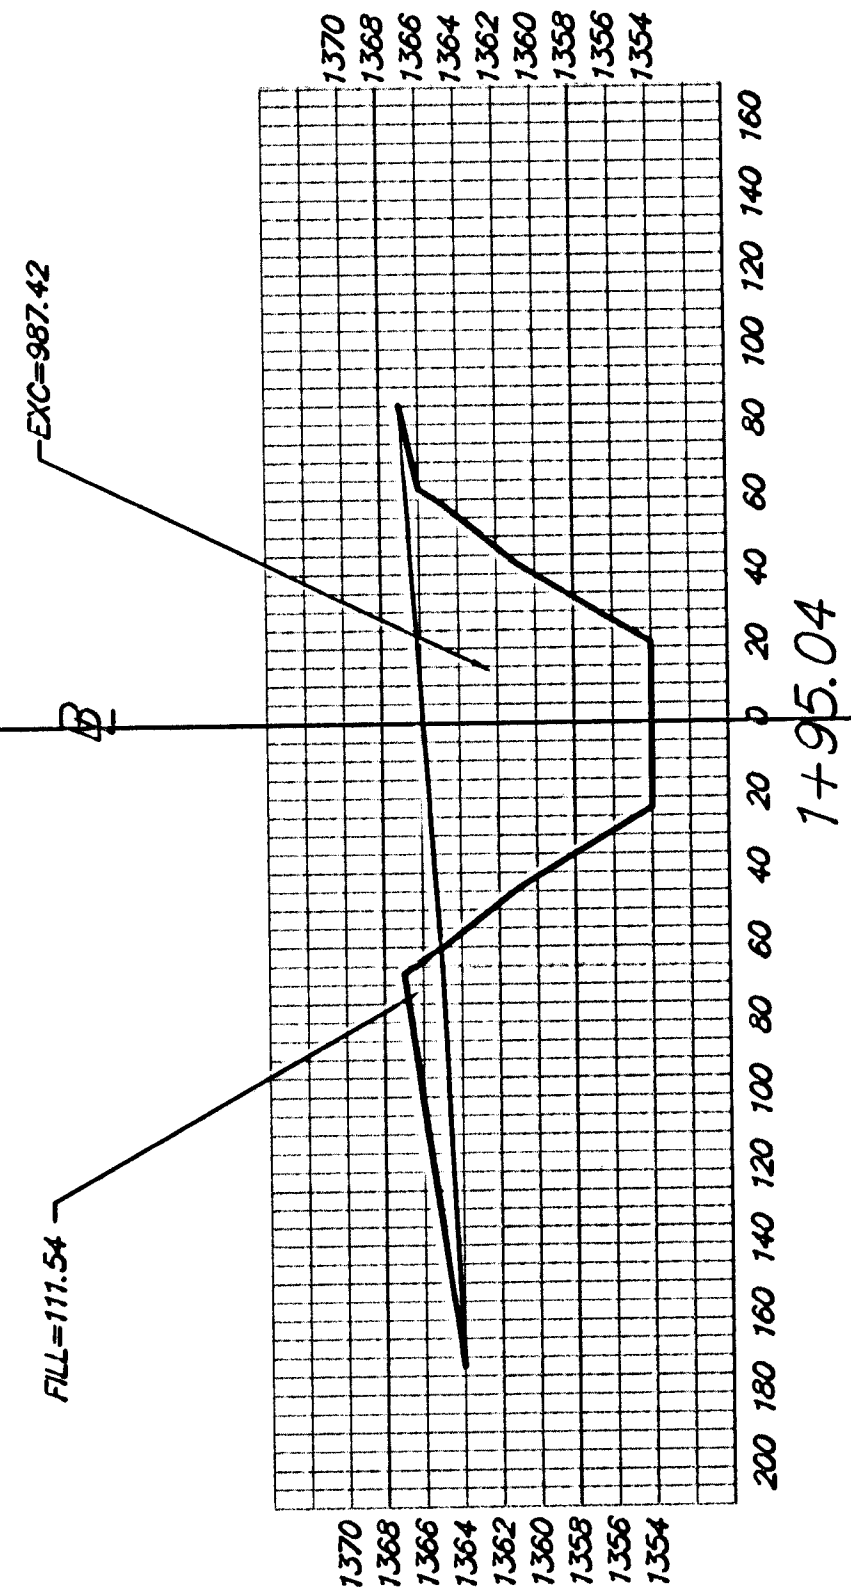


EXC = 987.42
FILL = 111.54

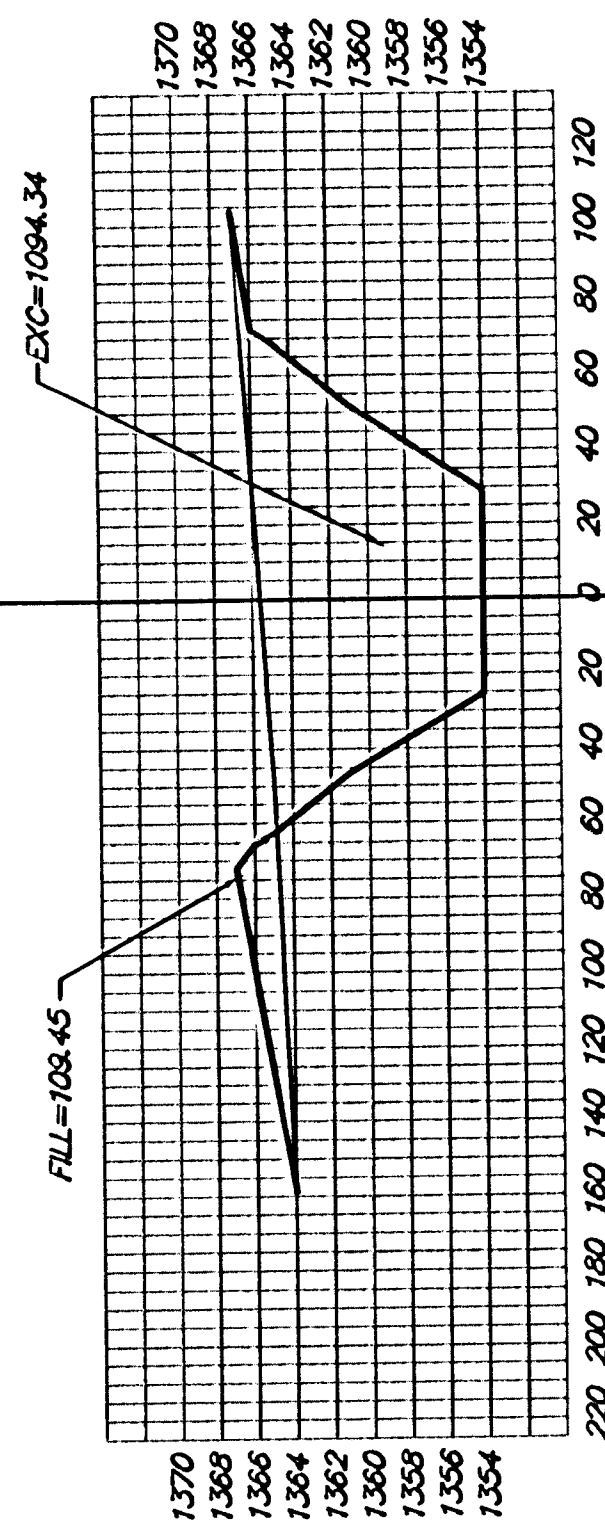


EXC = 1084.34
FILL = 108.45

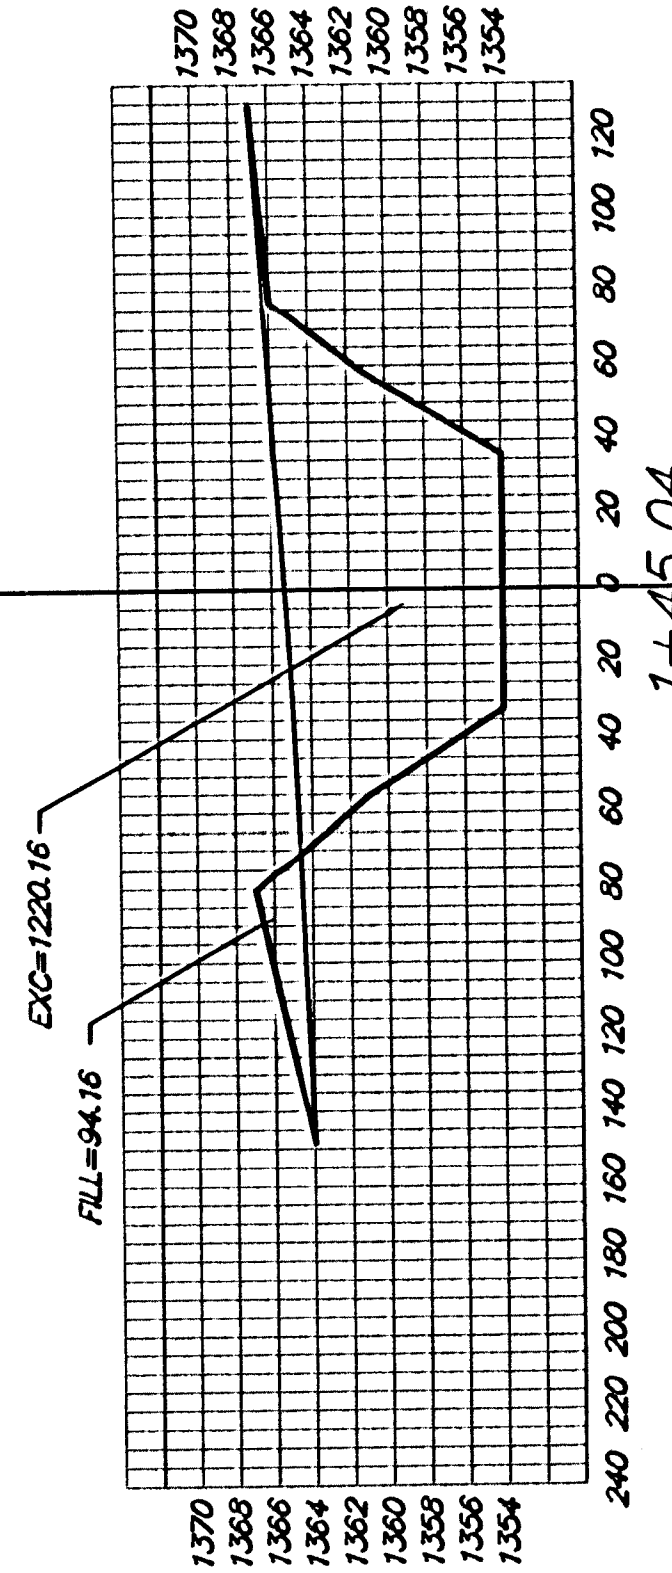


EXC = 1220.16
FILL = 94.16

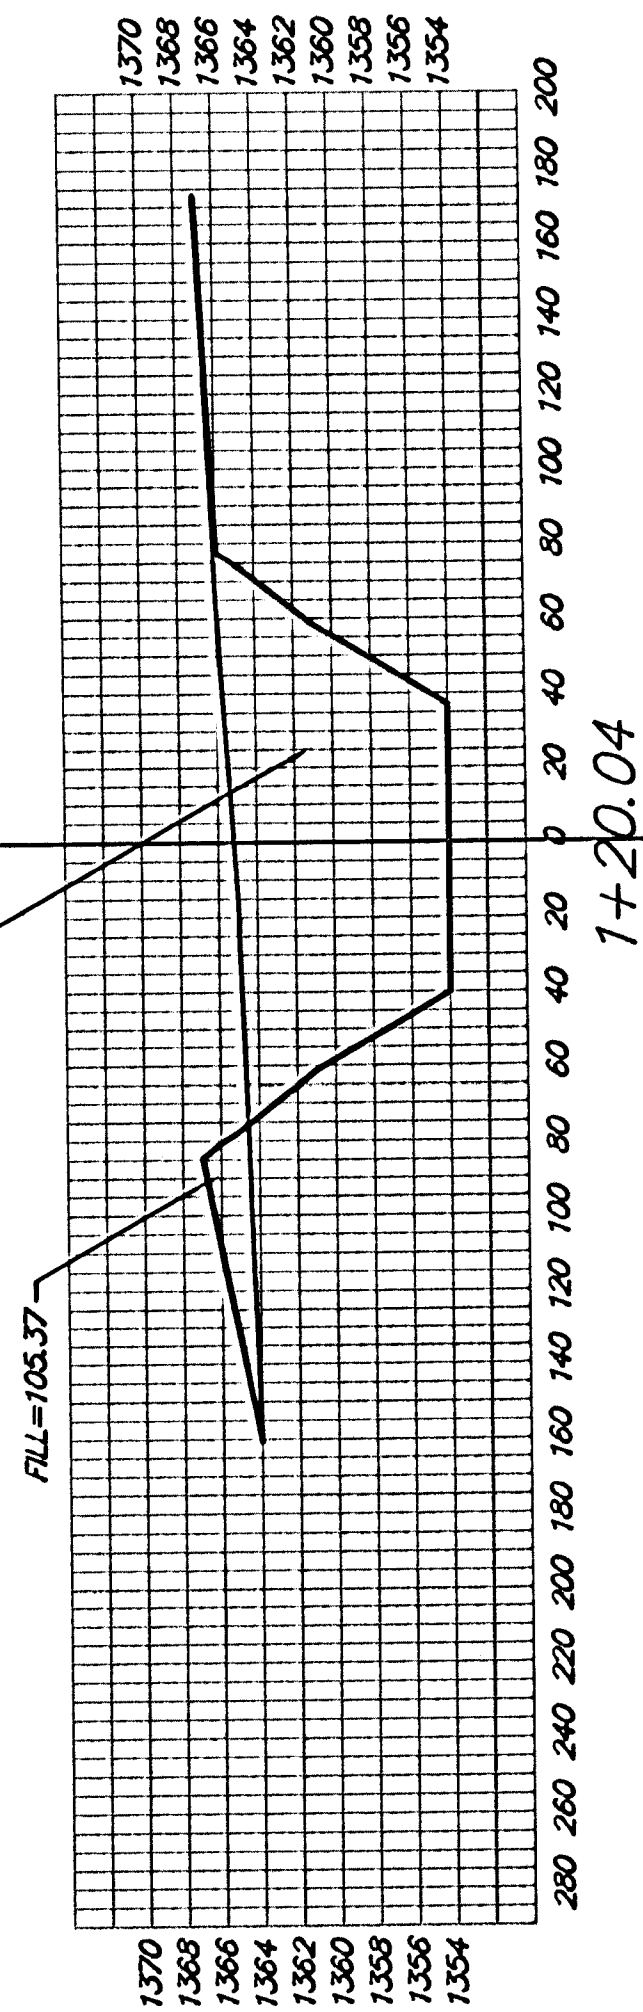


EXC = 1273.44
FILL = 105.37

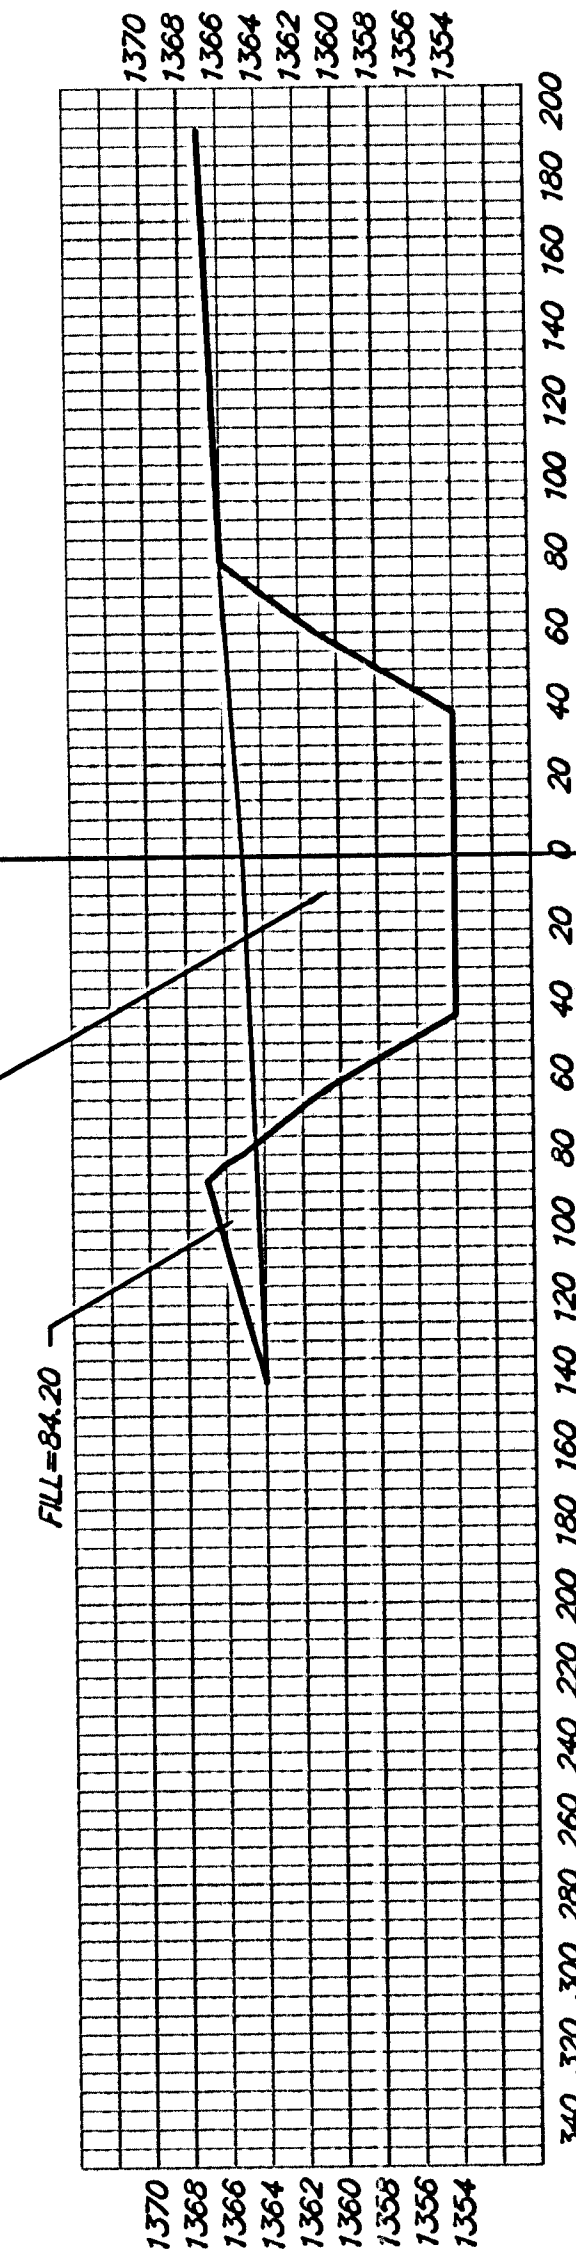


EXC = 1280.87
FILL = 84.20

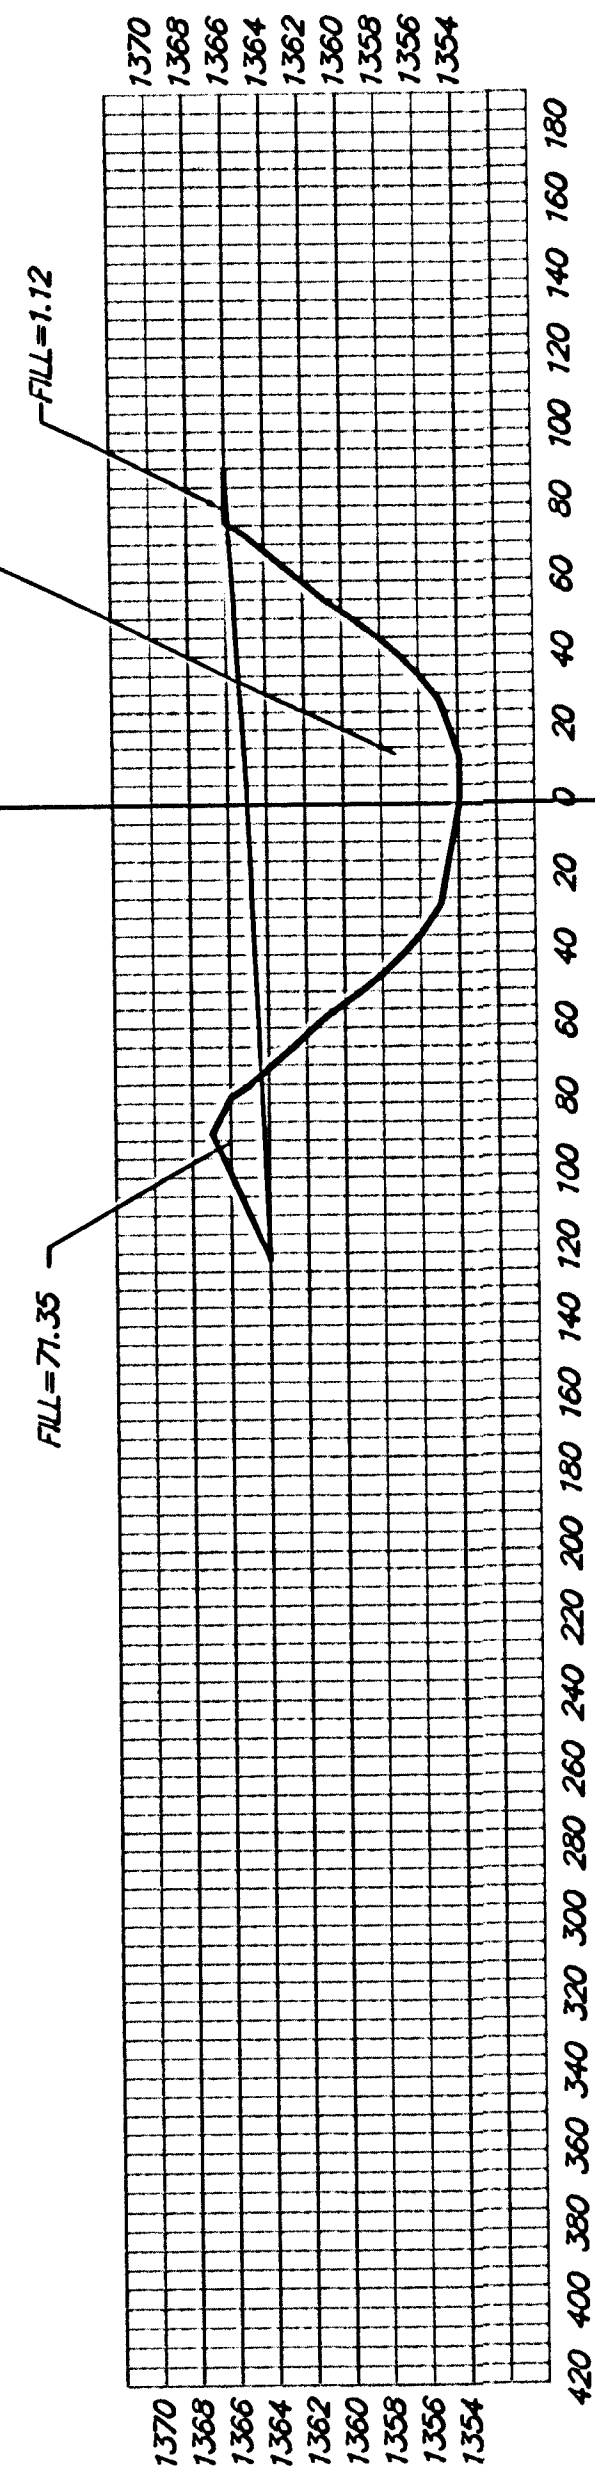


EXC = 1082.85
FILL = 71.35

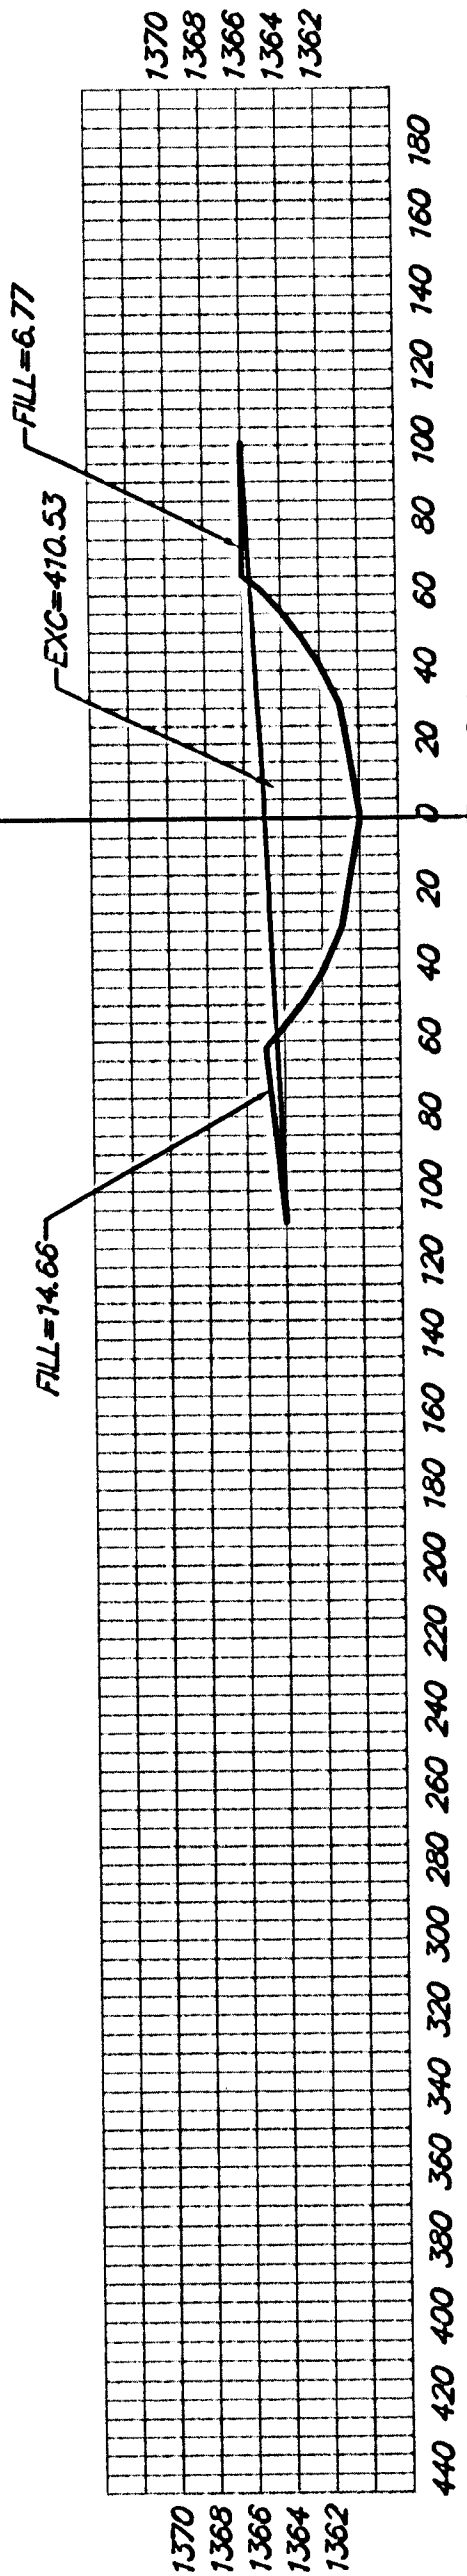

EXC = 410.53
FILL = 14.66

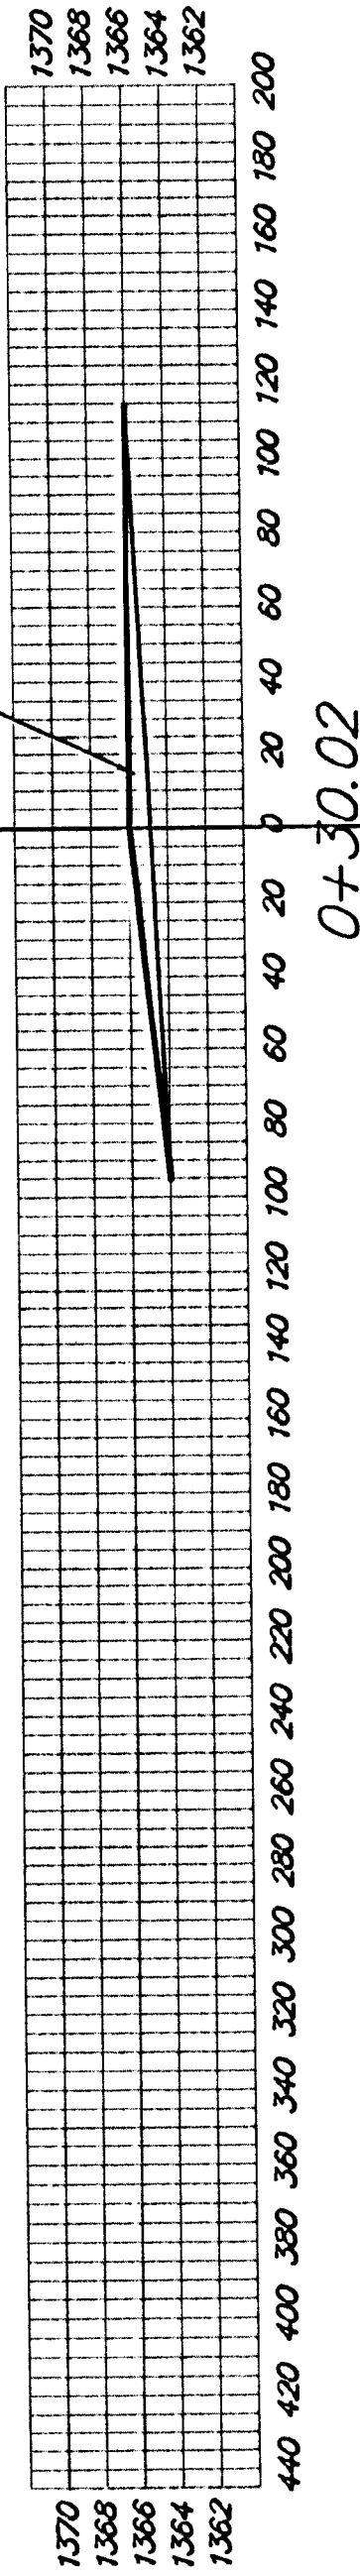

EXC = 116.69
FILL = 6.77

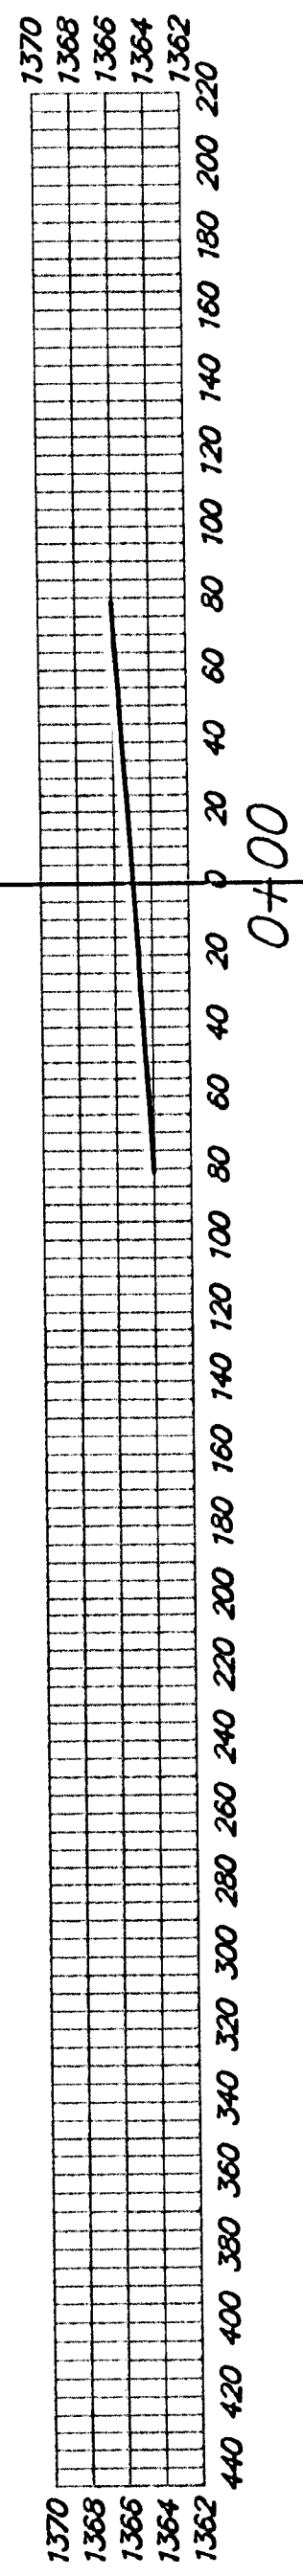

EXC = 167.2
FILL = 56.2

SHEET TOTAL:
EXCAVATION = 6143 C.Y.
FILL = 602 C.Y.

