

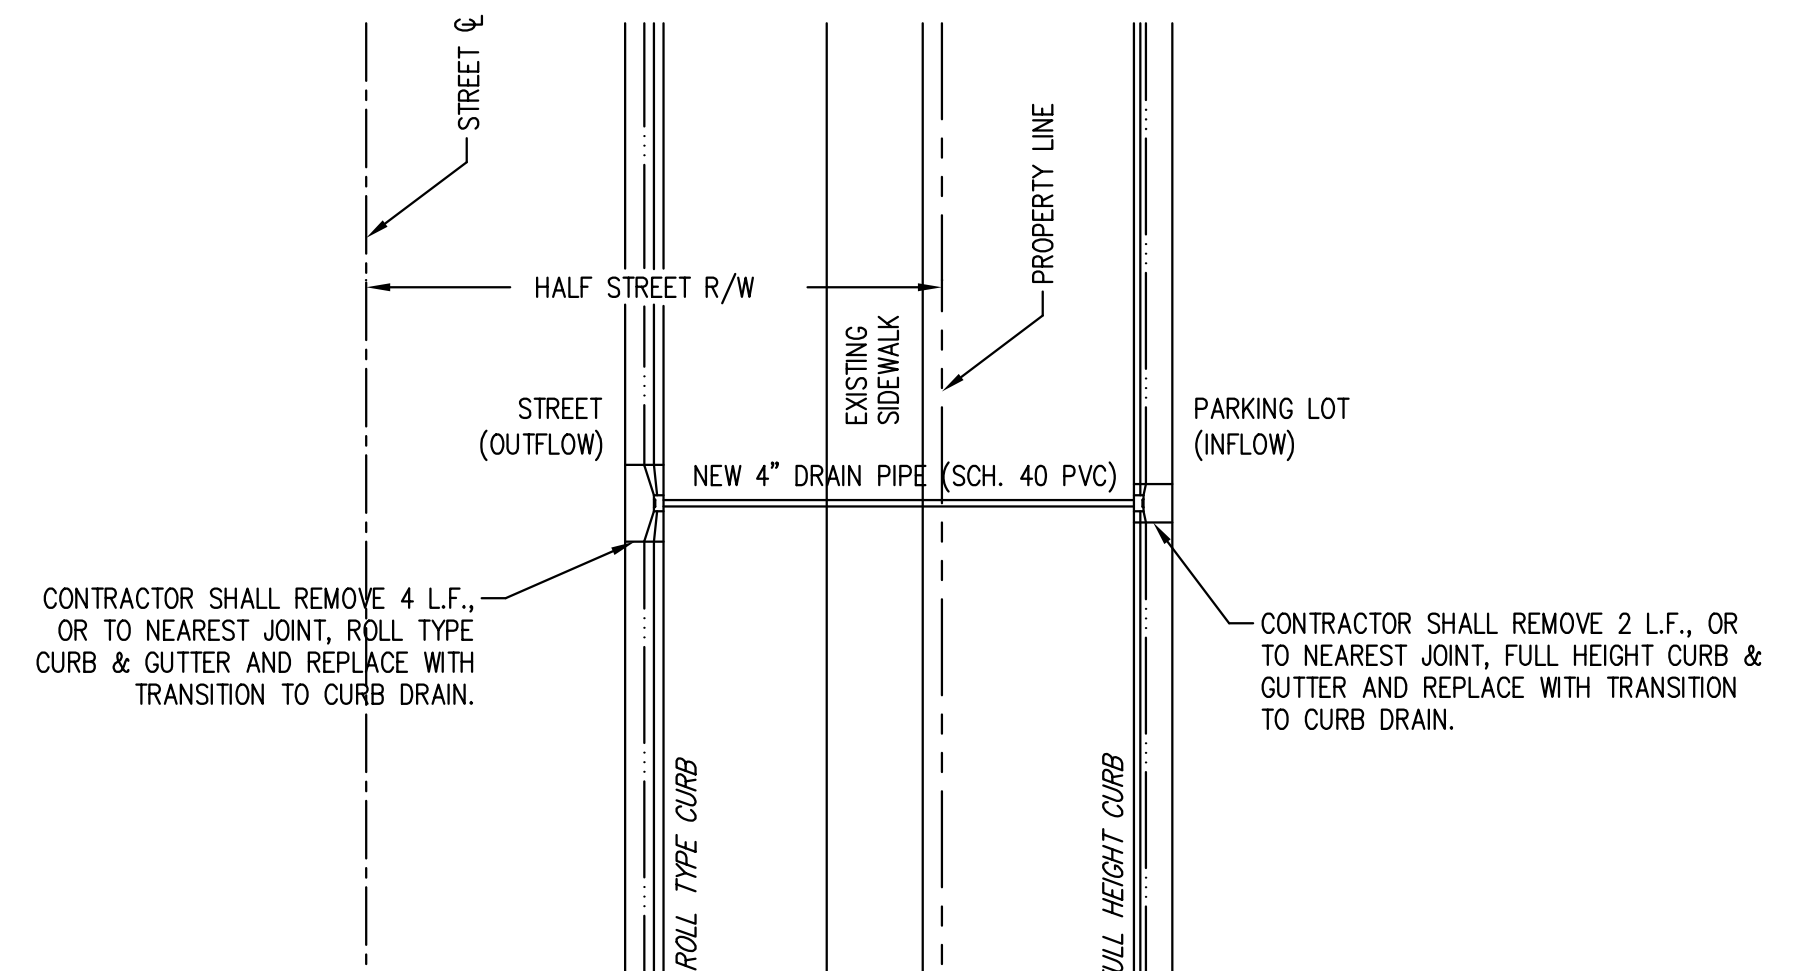
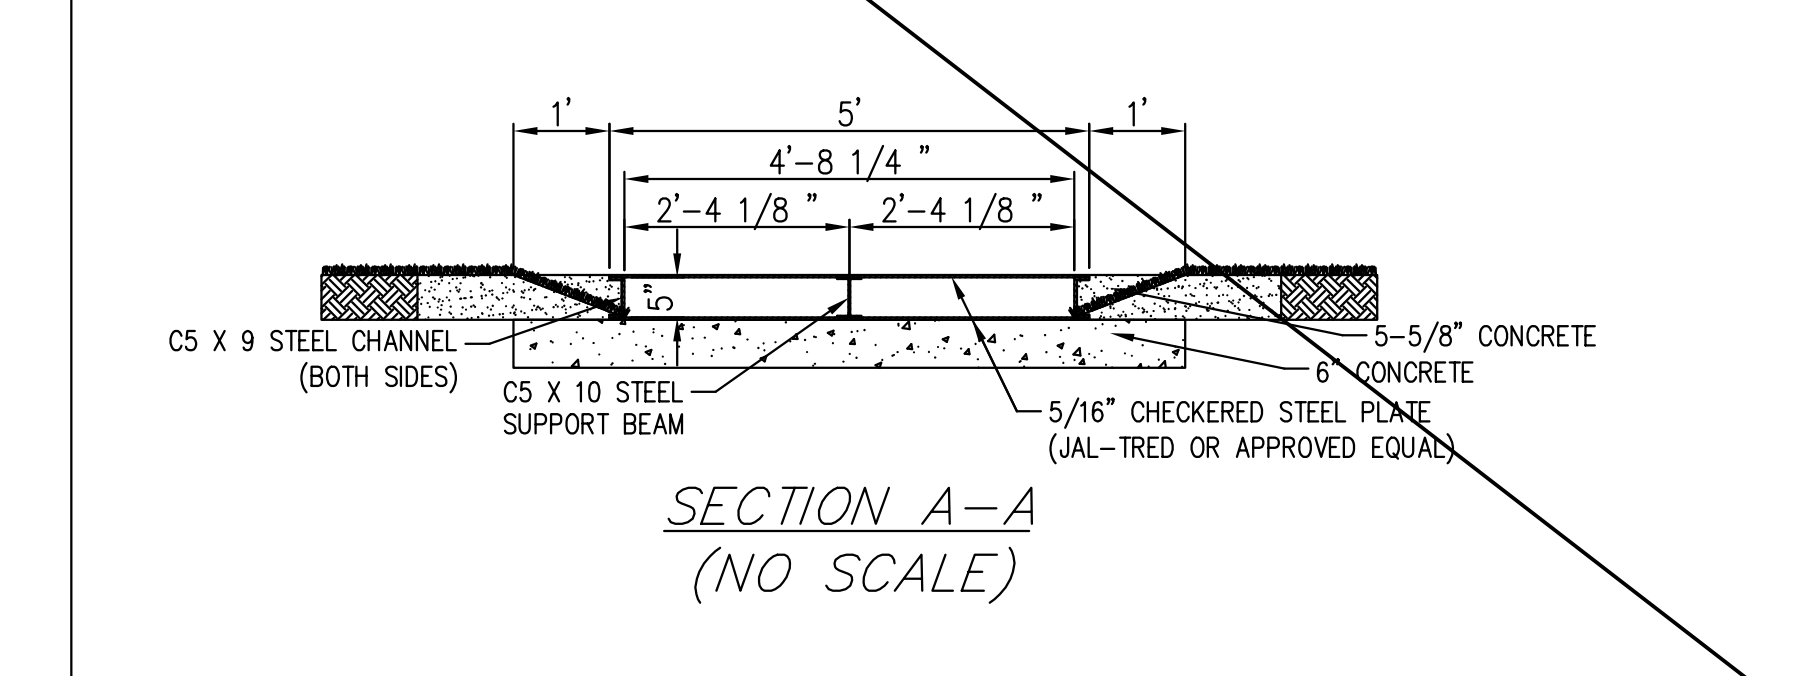
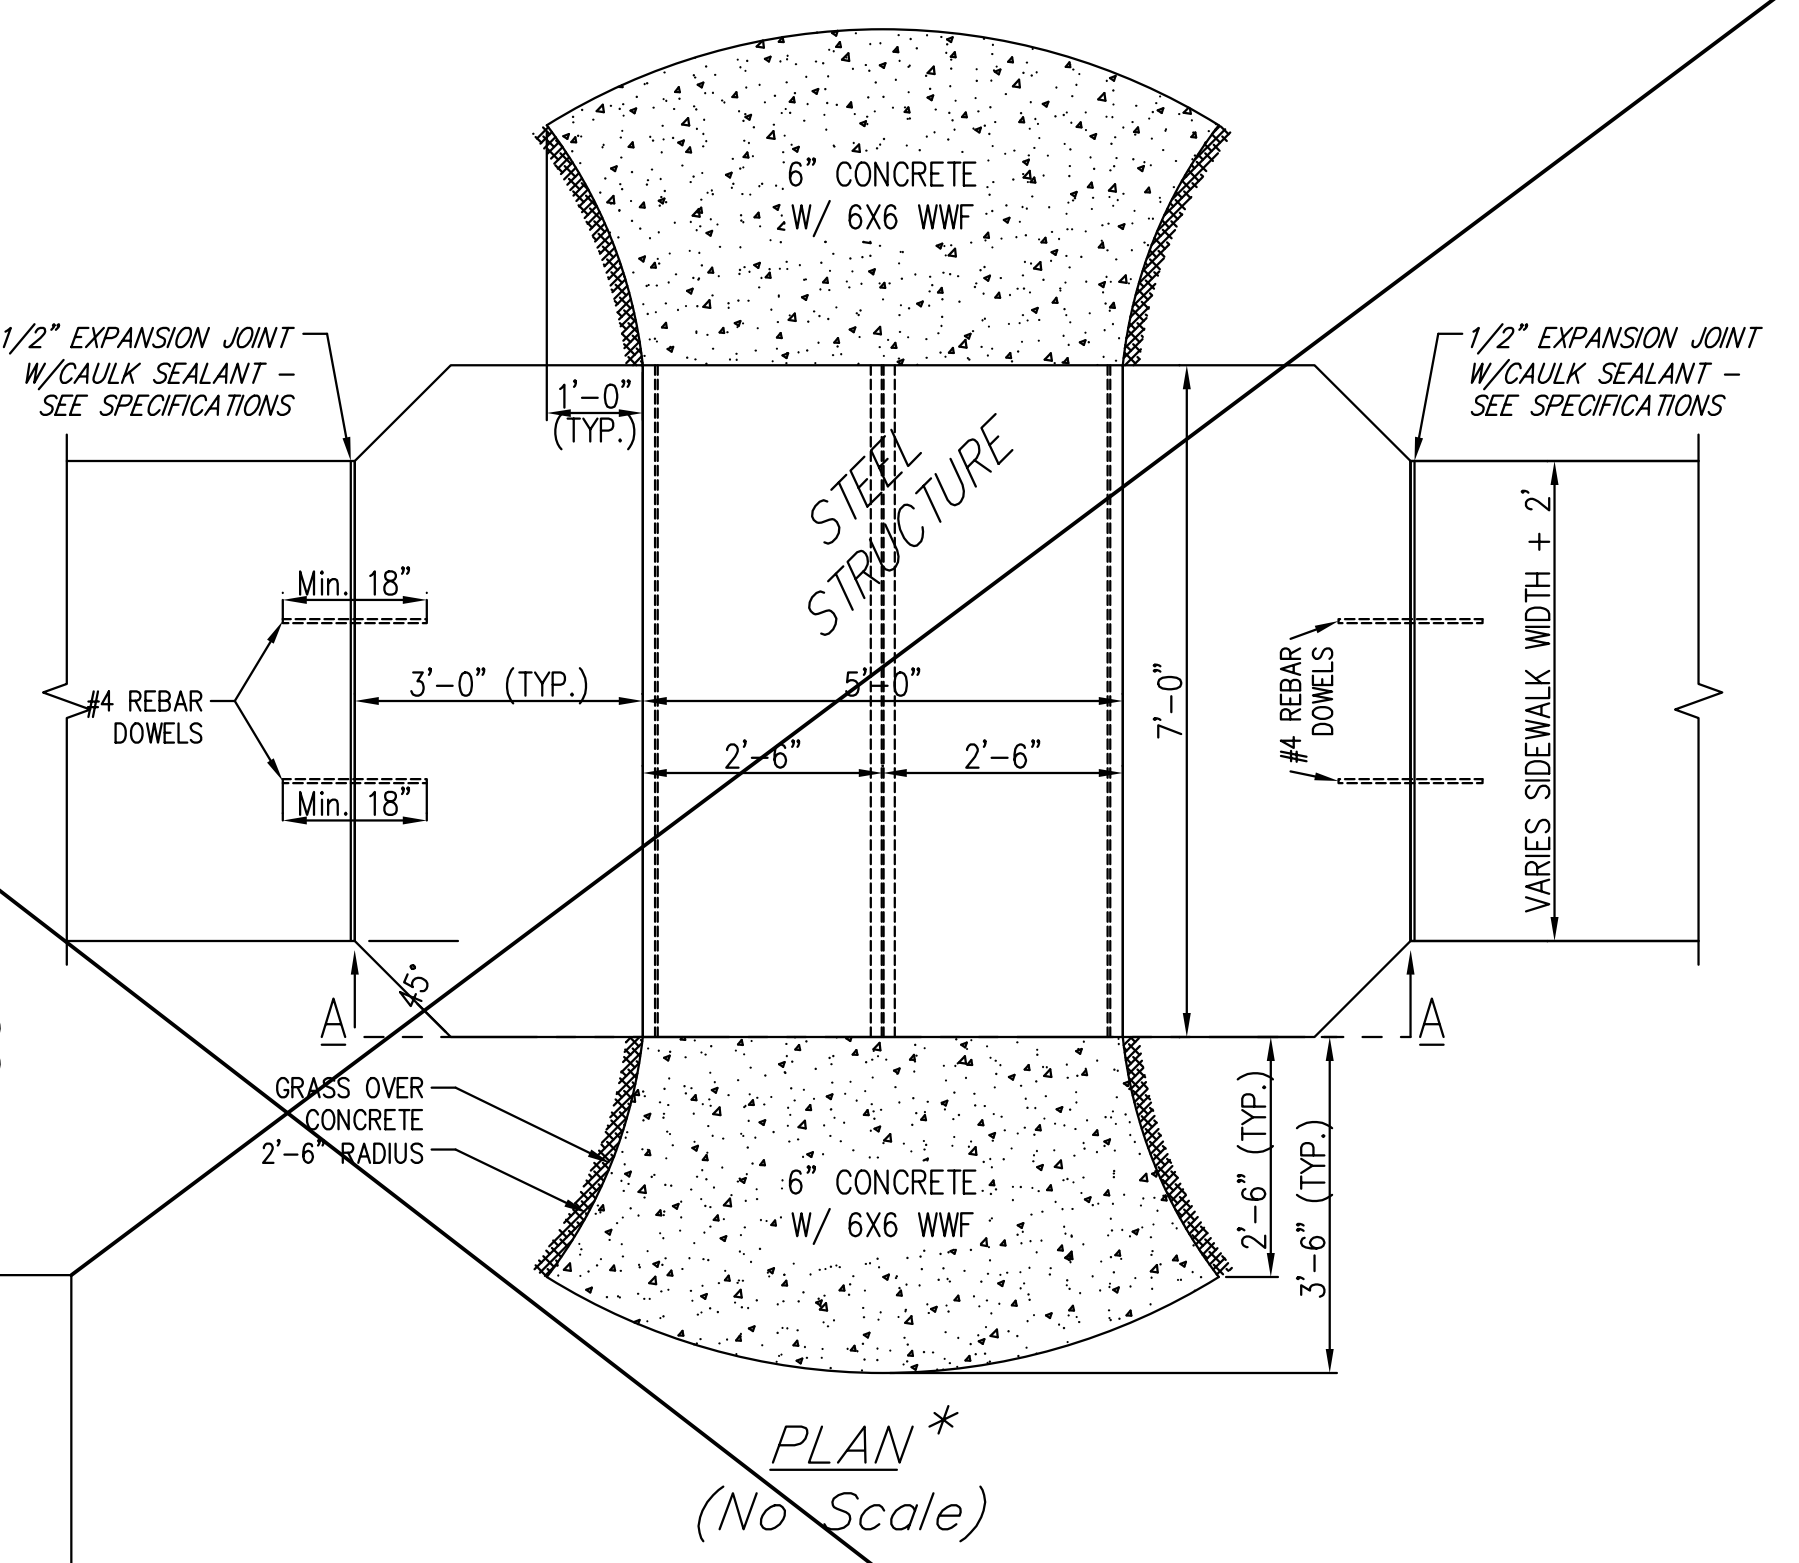



CHECKERED PLATE
(PREFERRED OPTION)

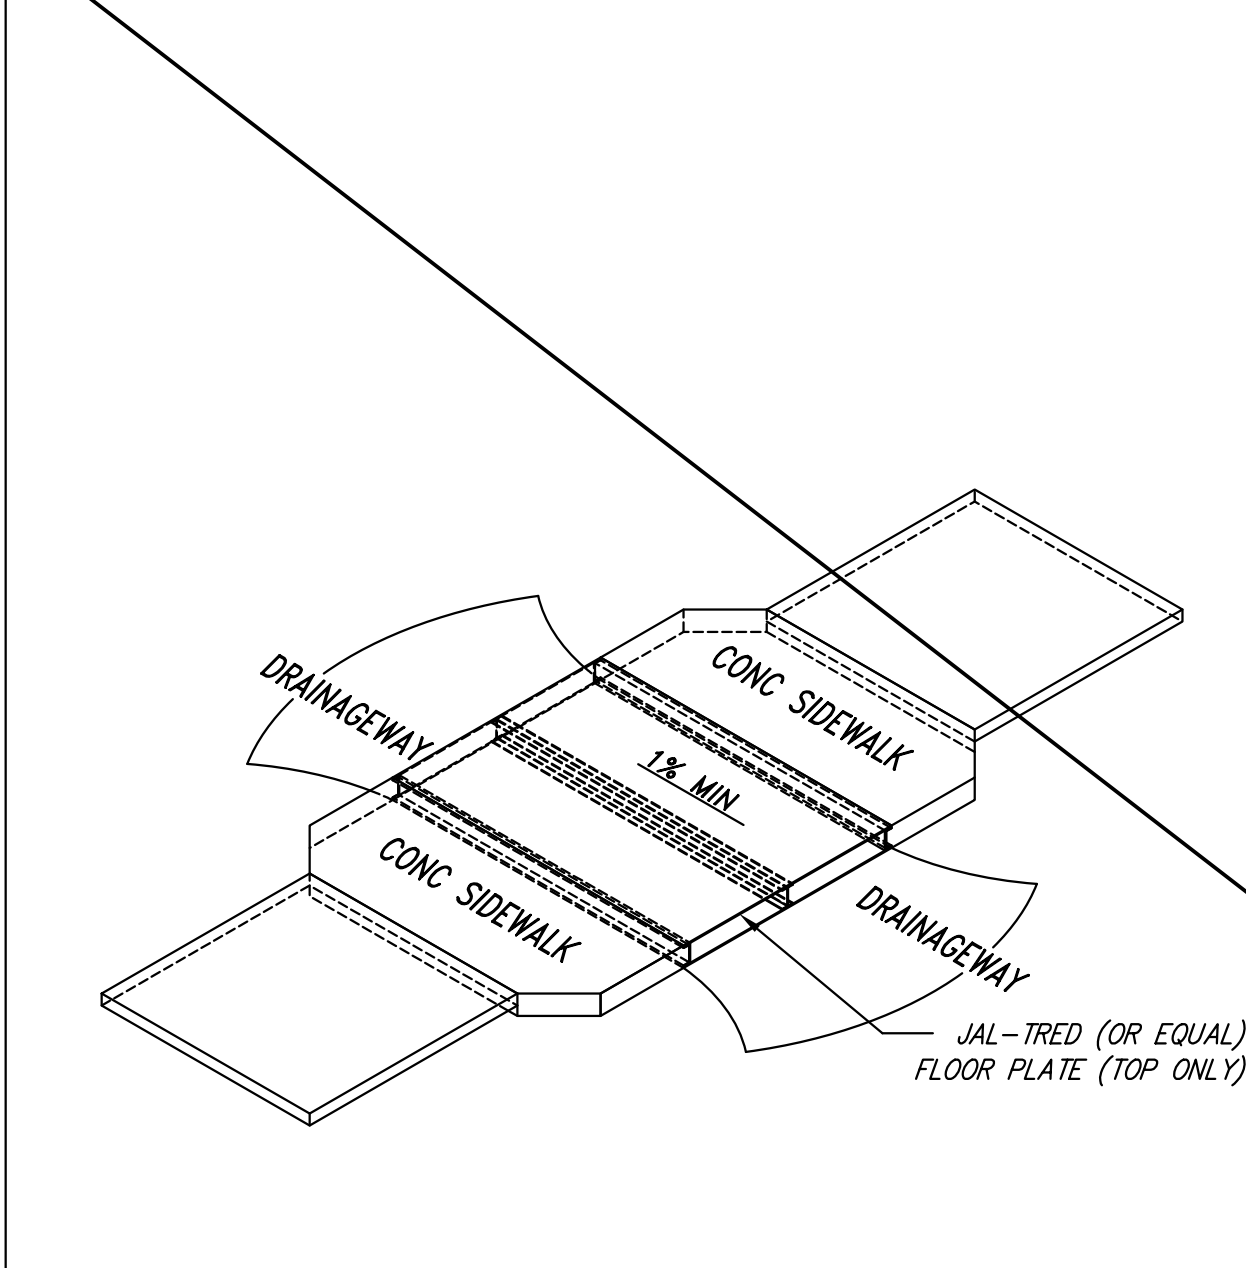

(ALTERNATIVE INSTALLATION
WITH PRIOR APPROVAL FROM
CITY ENGINEER)

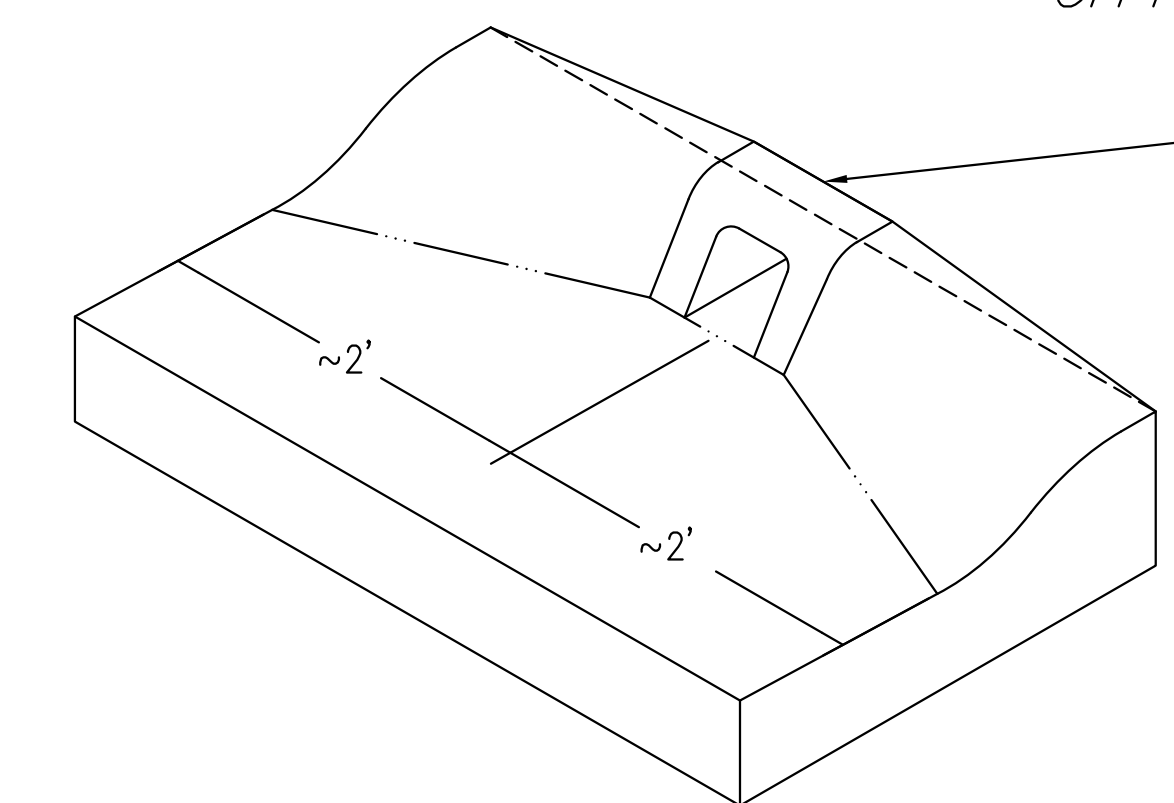

STREET CURB TRANSITION

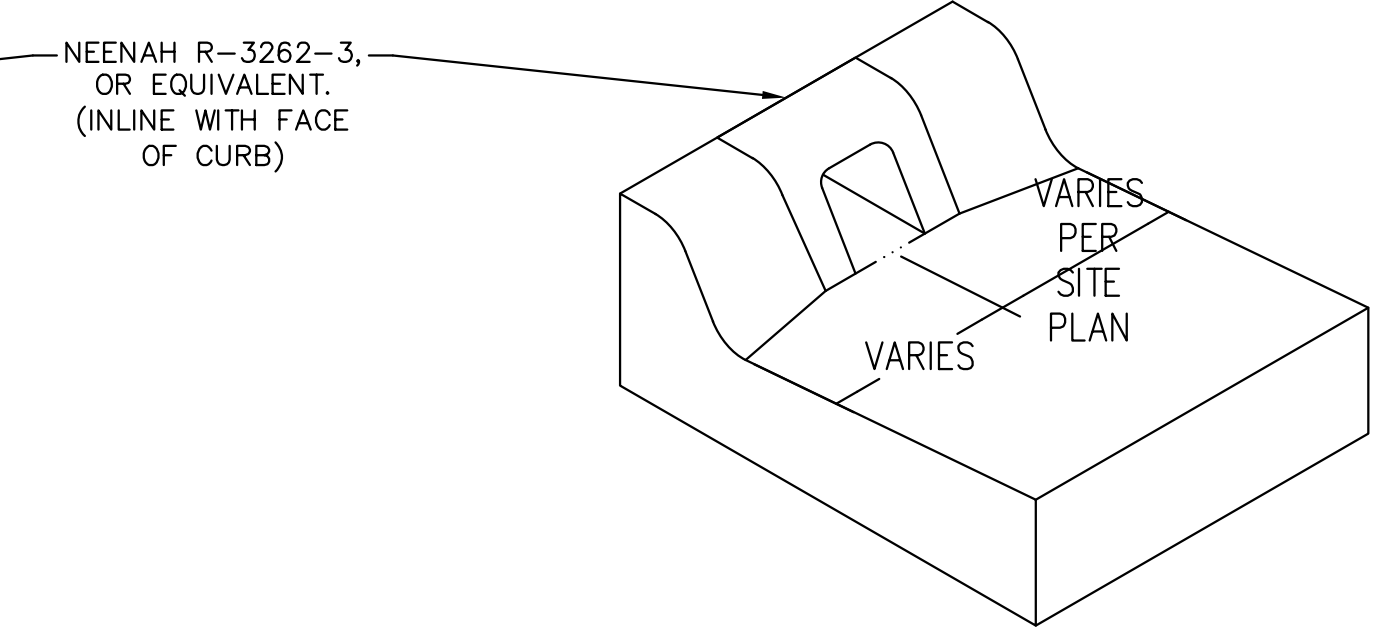


PARKING LOT CURB TRANSITION

NEENAH CURB DRAIN
(USE ONLY WITH PRIOR APPROVAL FROM CITY ENGINEER.)

NOTE: OWNER'S ENGINEER SHALL CONTACT PUBLIC WORKS AND ENGINEERING DEPARTMENT AT 268-4501 TO OBTAIN UTILITY PAVEMENT CUT PERMIT PRIOR TO CONSTRUCTION IF PART OF A PRIVATE PROJECT.

REVISED MARCH 2017



CITY OF WICHITA
PUBLIC WORKS & UTILITIES
ENGINEERING DIVISION

COVERED CONCRETE FLUME THROUGH SIDEWALK & NEENAH CURB DRAIN

CITY ENGINEER
GARY JANZEN, P.E.

PROJECT NUMBER	OCA NUMBER	DATE
472-85284	707067	7/11/2018

CITY ENGINEER'S OFFICE
CITY HALL - SEVENTH FLOOR
455 NORTH MAIN STREET
WICHITA, KANSAS 67202-1620
(316) 268-4501

DESIGN	DRAWN
SHEET	28 of 103