

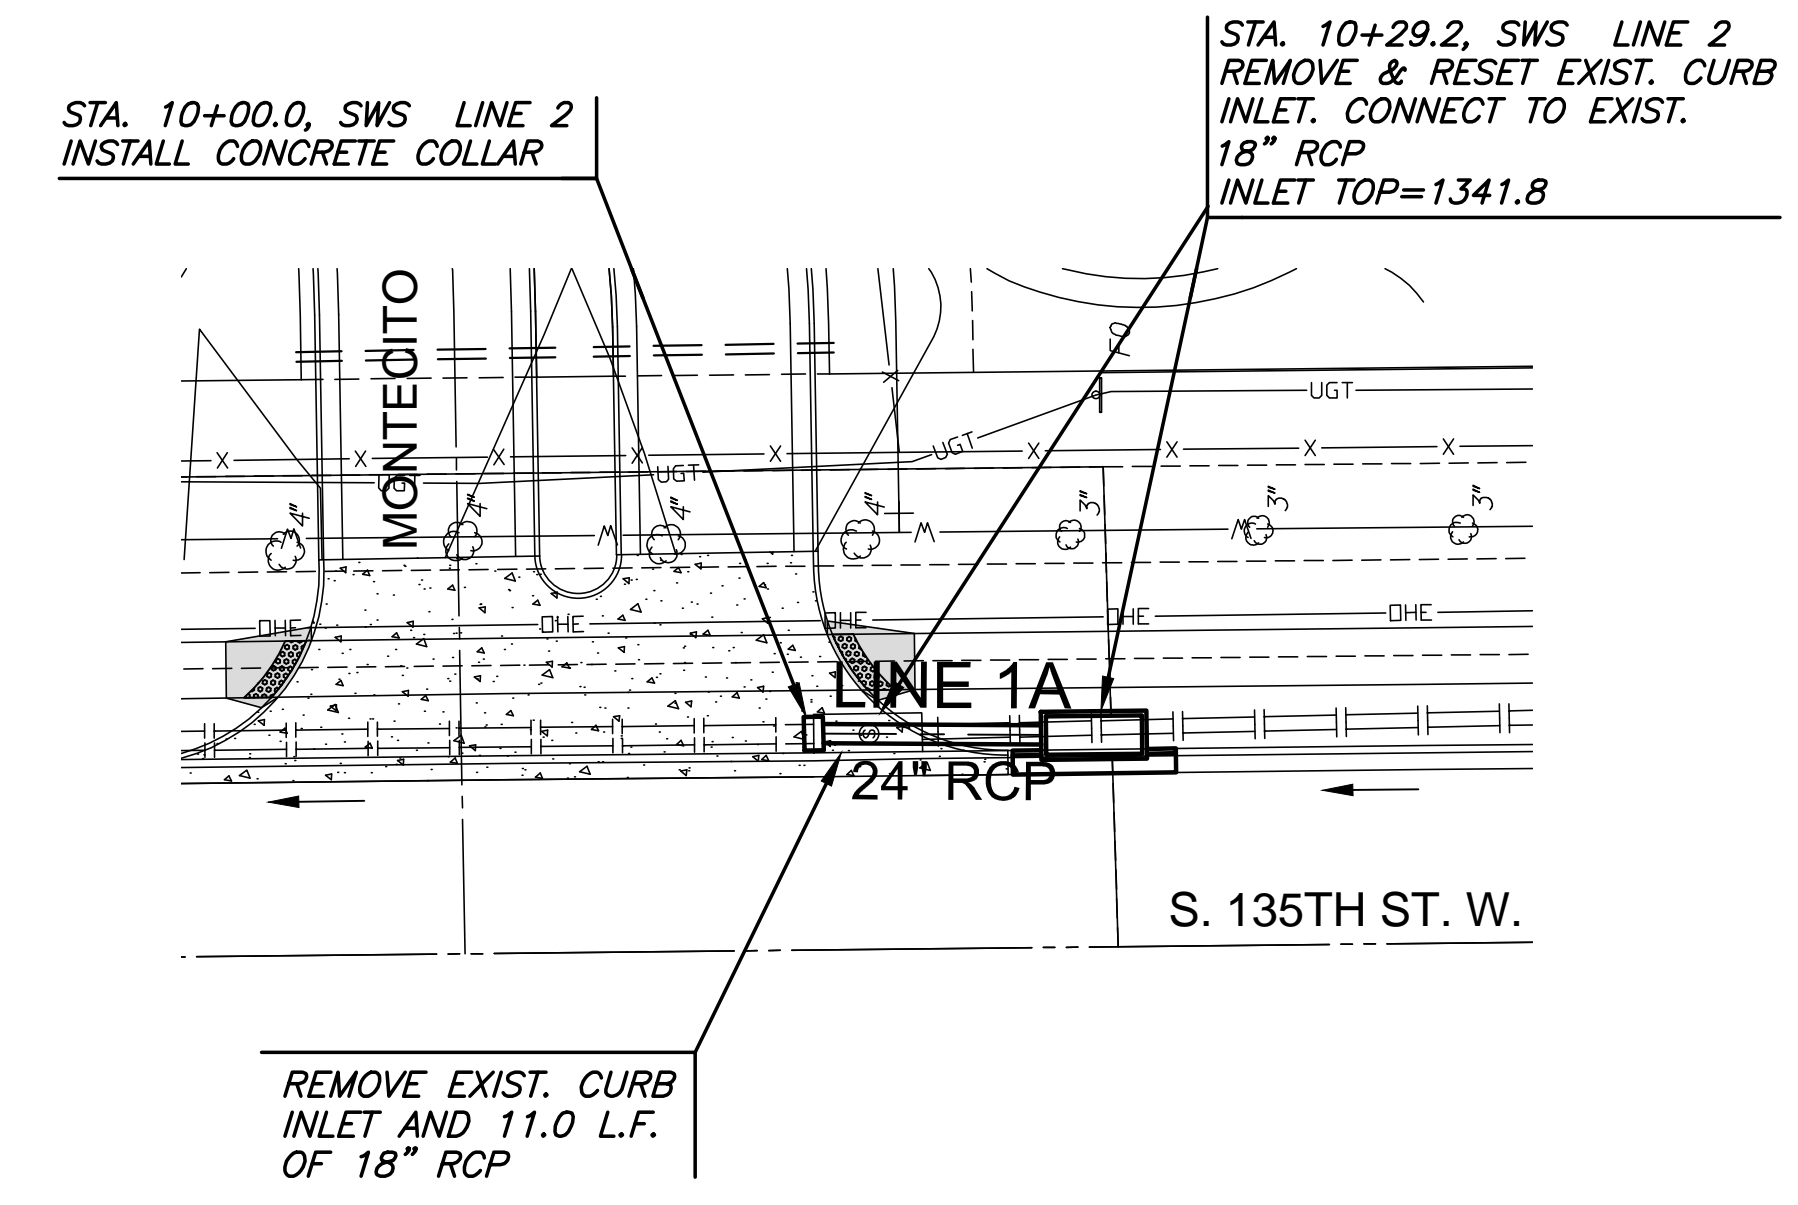


PLAN SWS LINE 1  
PROFILE SWS LINE 1

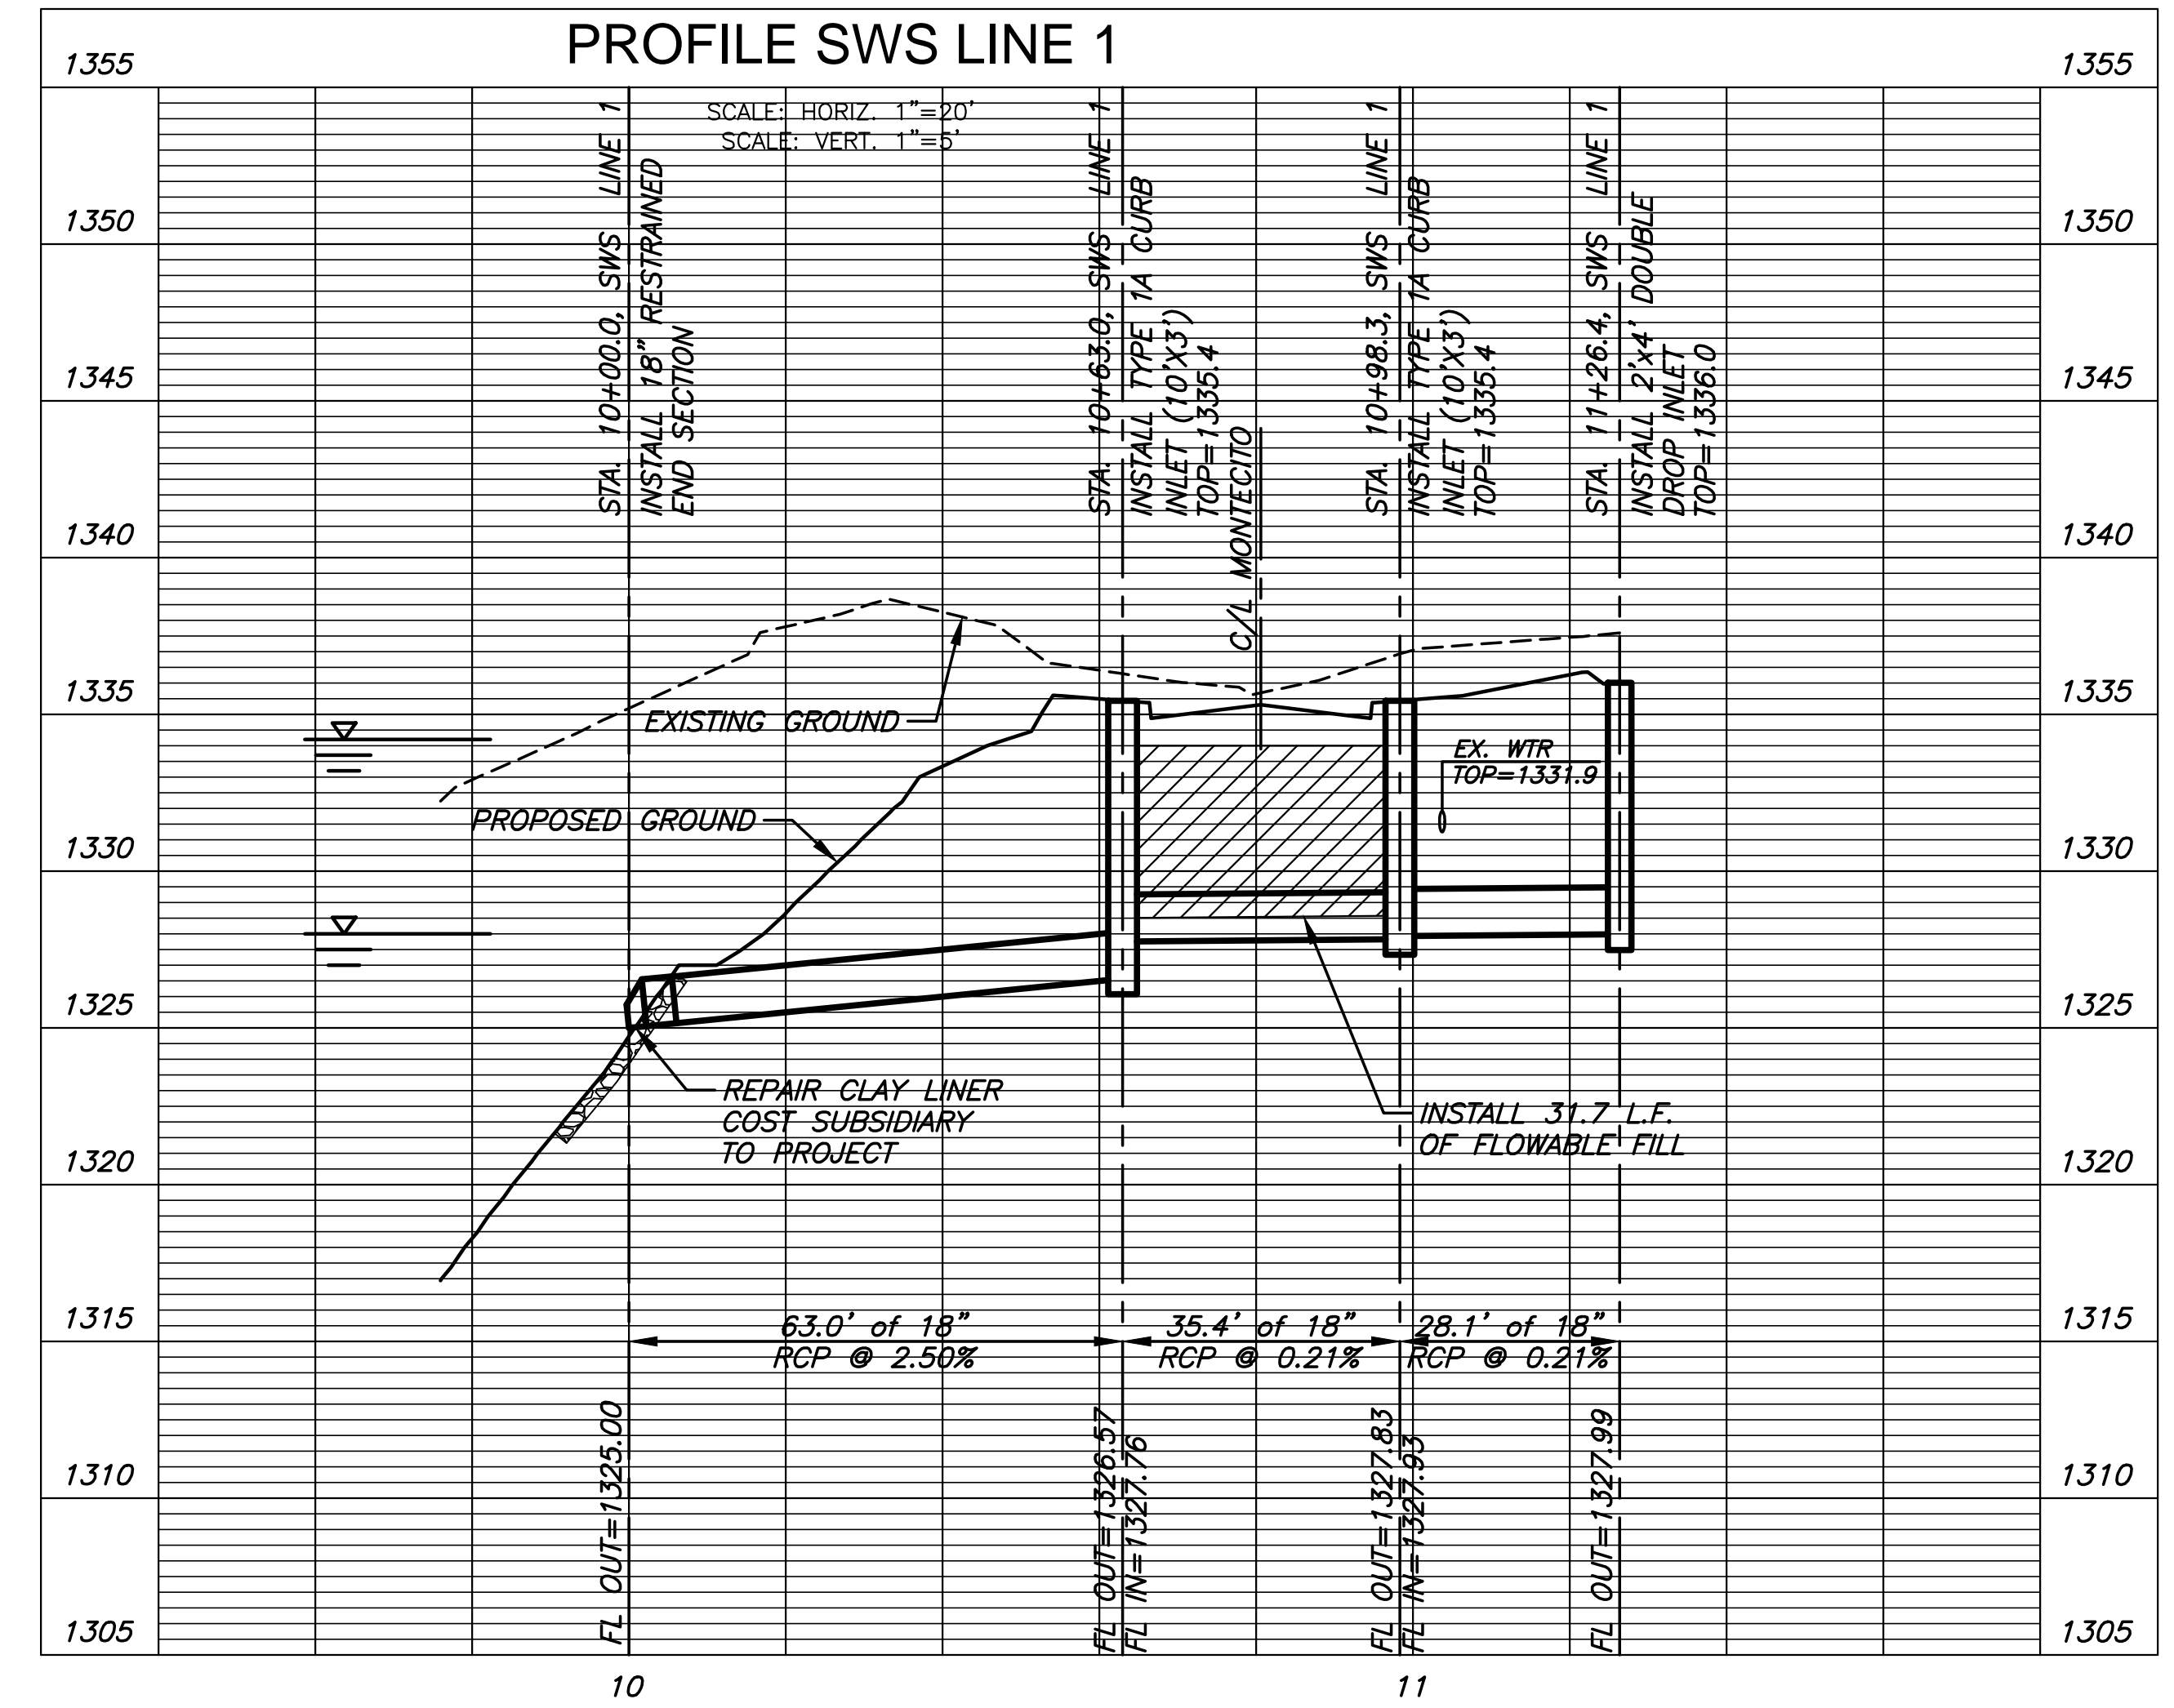

PLAN SWS LINE 2  
PROFILE SWS LINE 2

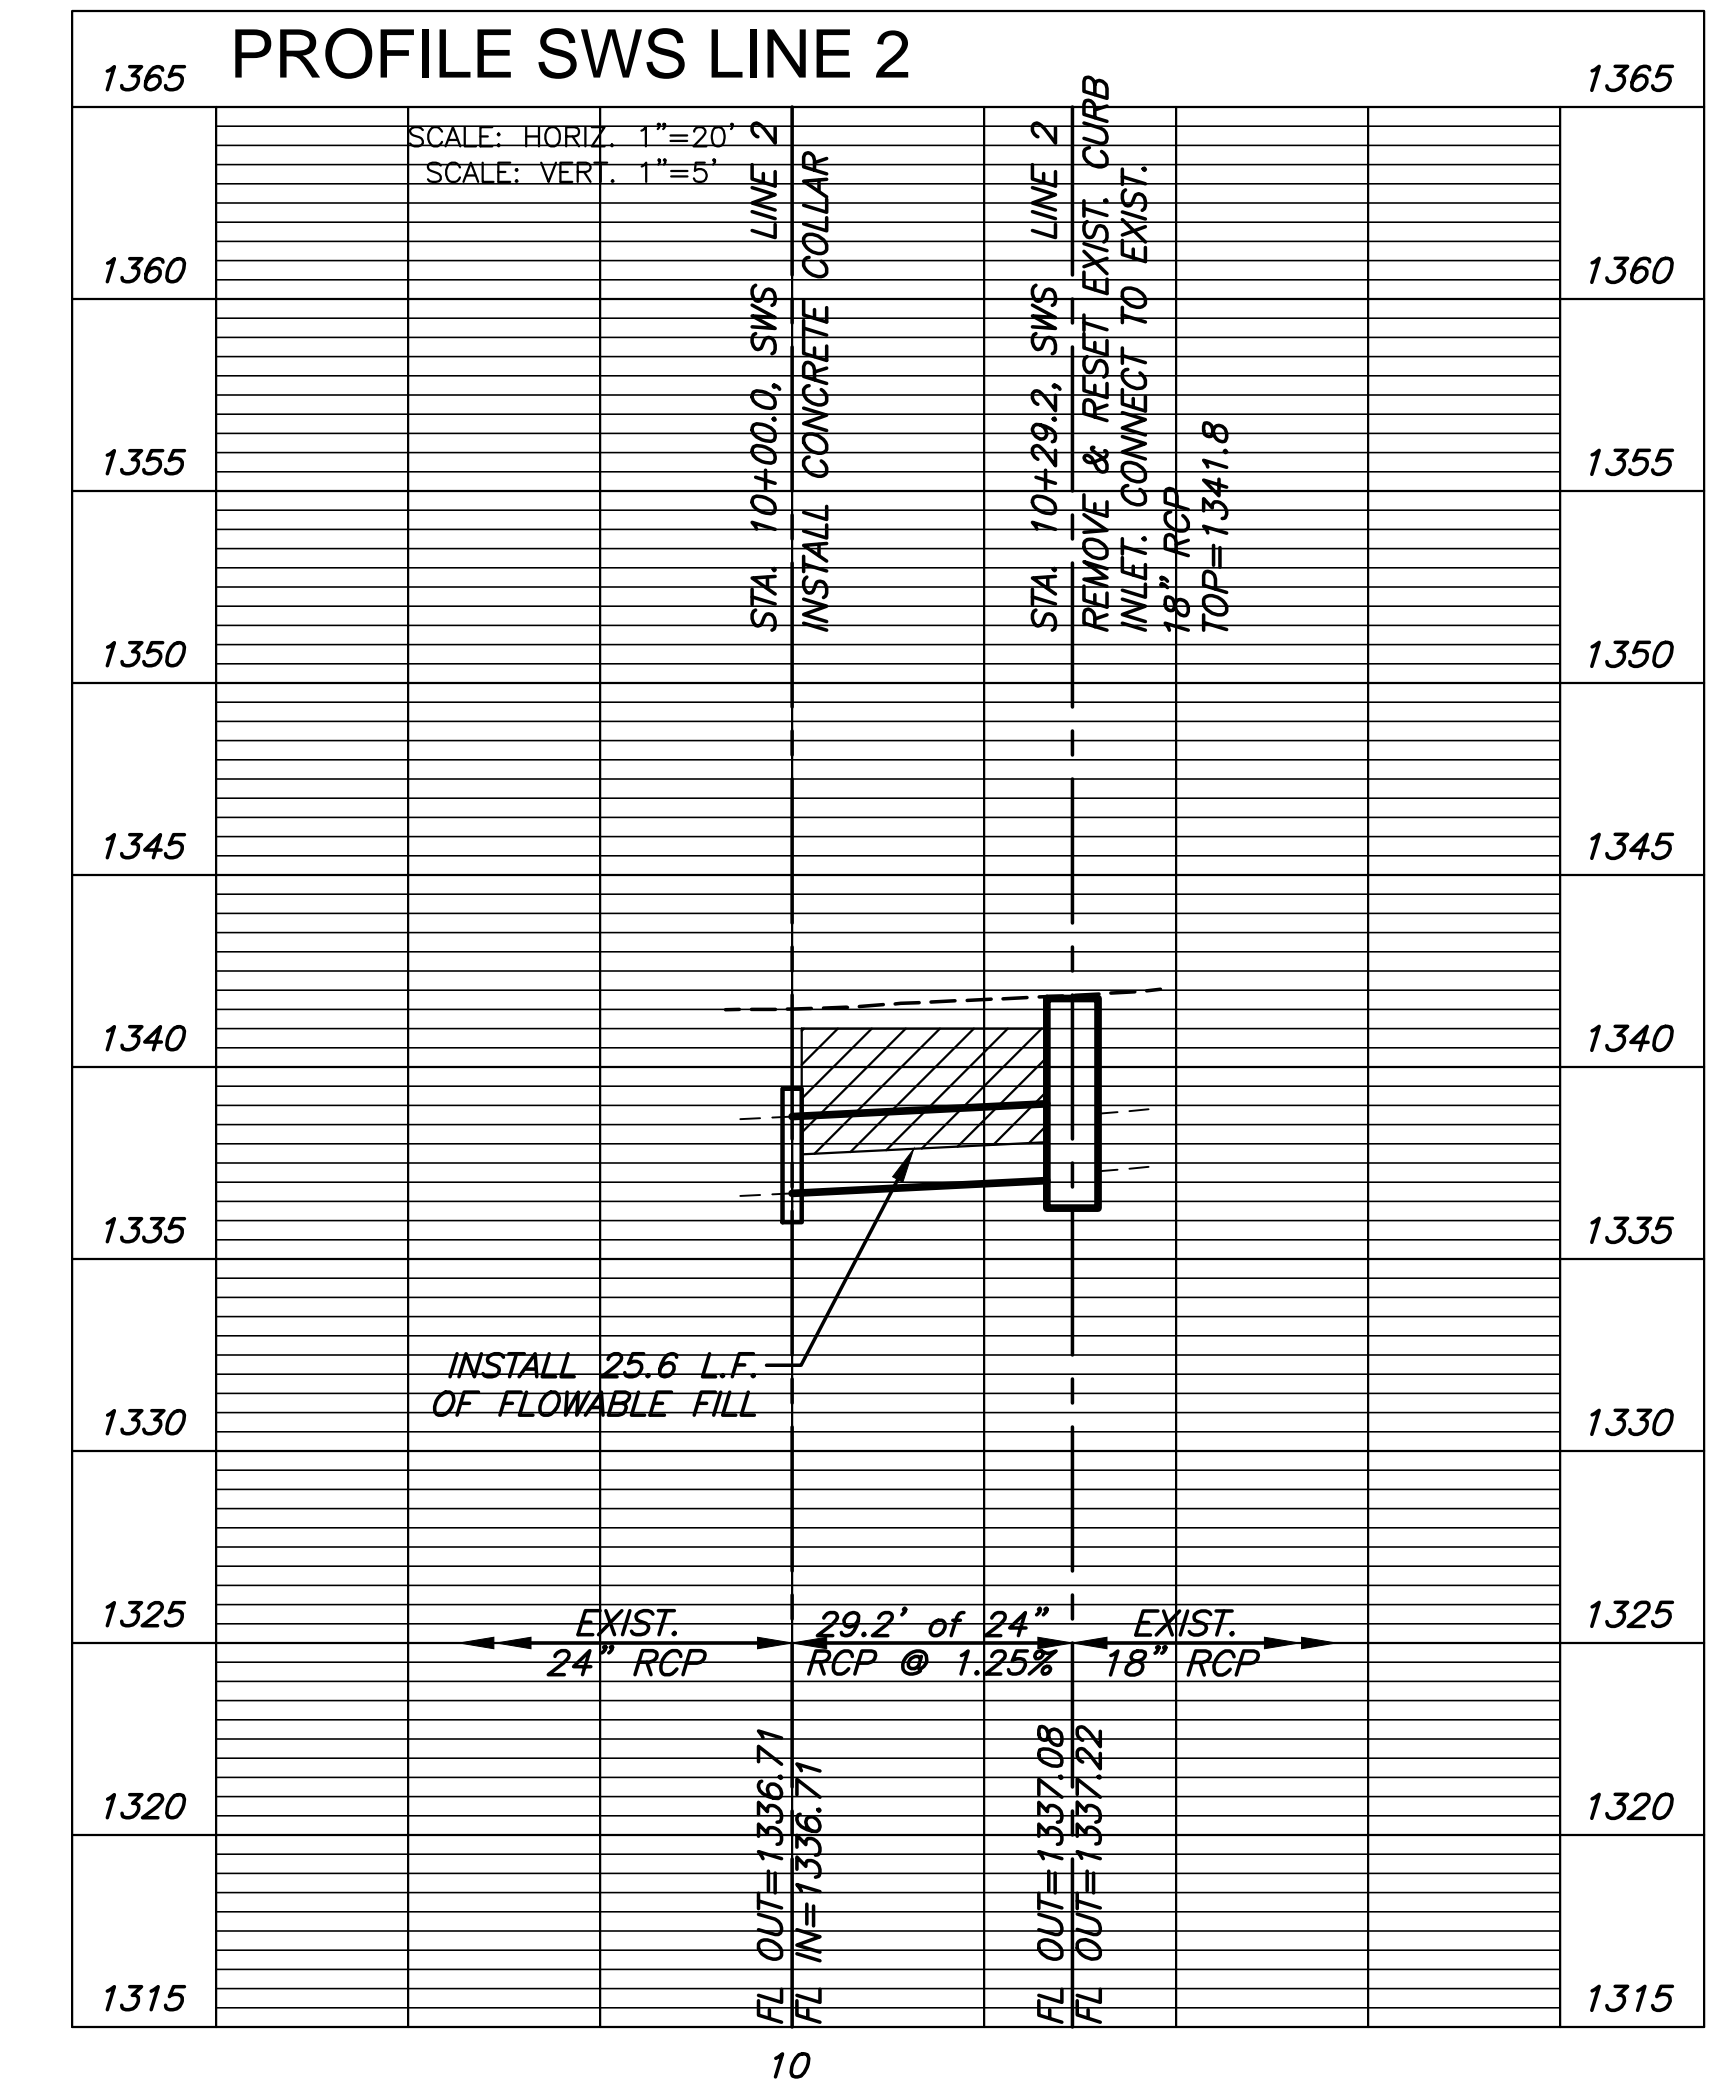

©2018 MKEC Engineering All Rights Reserved  
www.mkec.com  
These drawings and their contents, including, but not limited to, all concepts, designs, & ideas are the exclusive property of MKEC Engineering (MKEC), and may not be used or reproduced in any way without the express consent of MKEC.

SWS LINES 1 & 1A

PROJECT NO.	472-85327	
DATE	SEPT. 2018	
SCALE	1" = 20'	
DESIGNED	DRAWN	CHECKED
DFL	JWC	GJA

NO.	REVISION	DATE
SHEET NO.		
18 OF 48		