
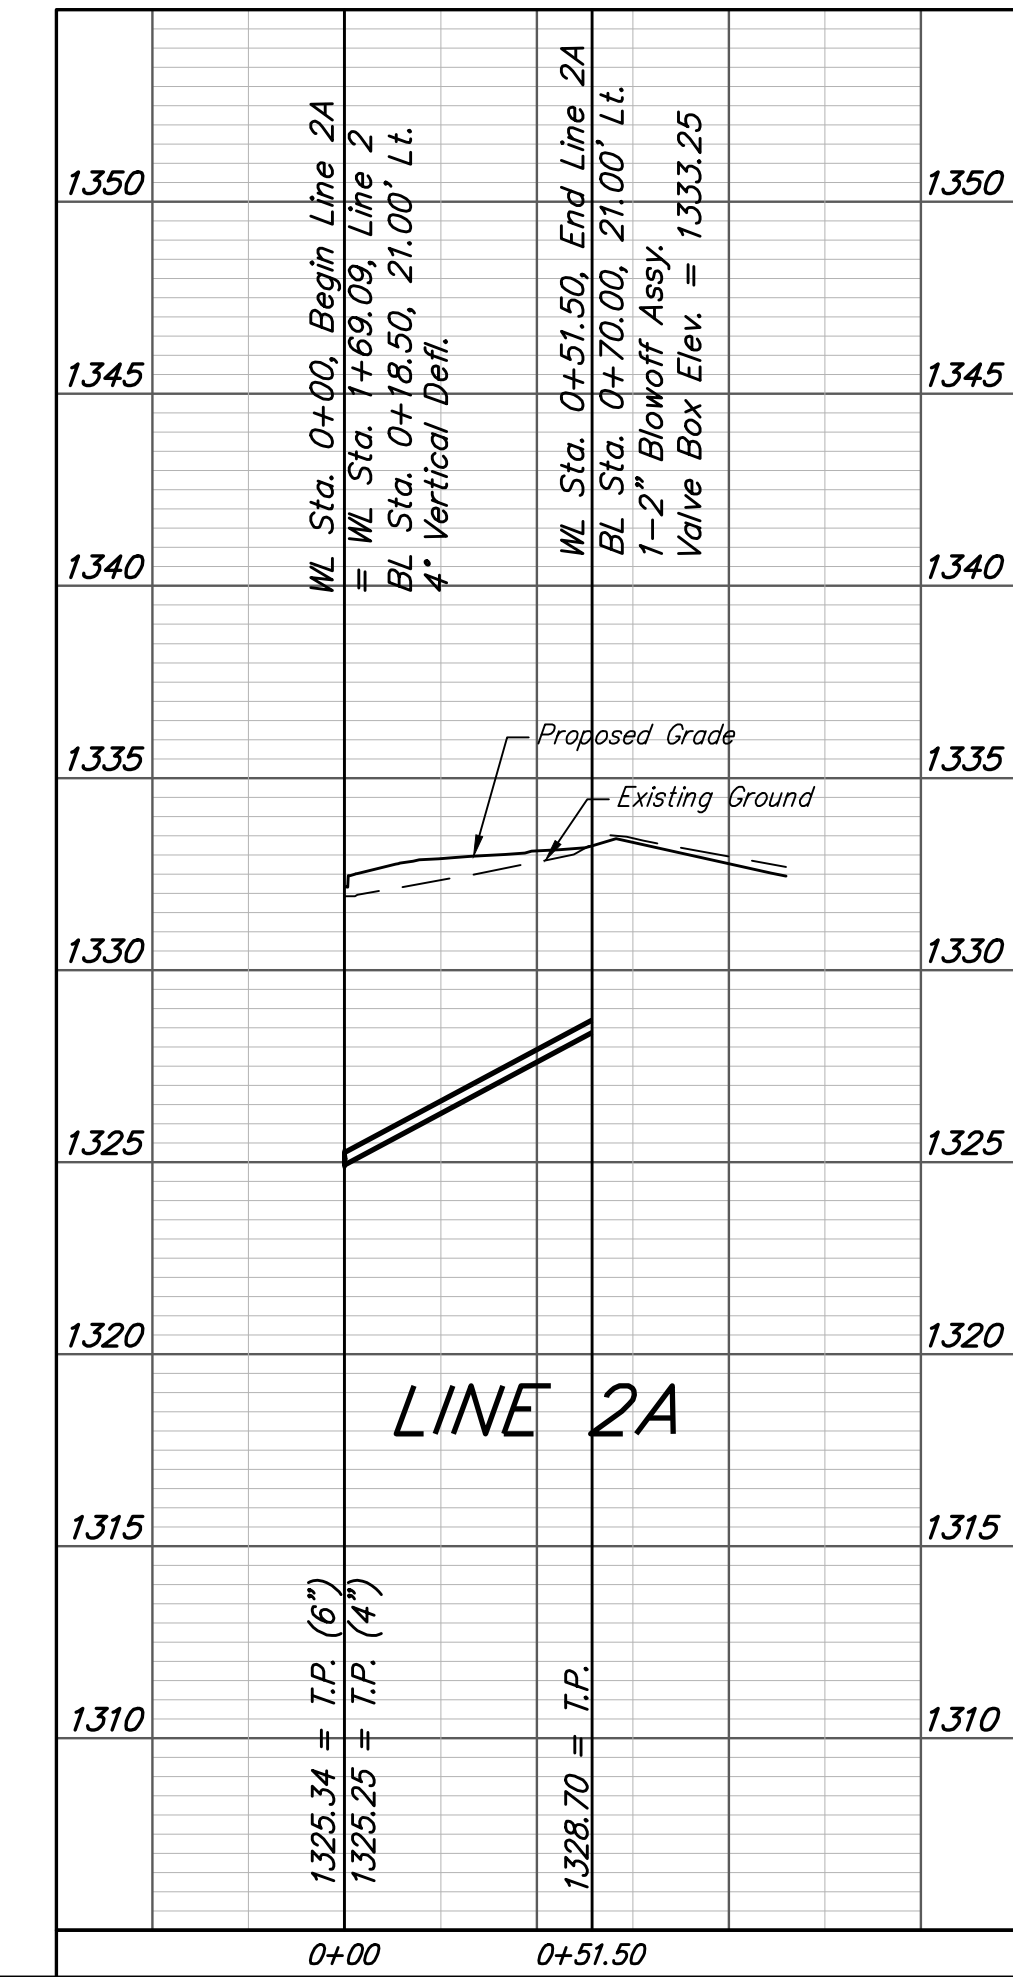
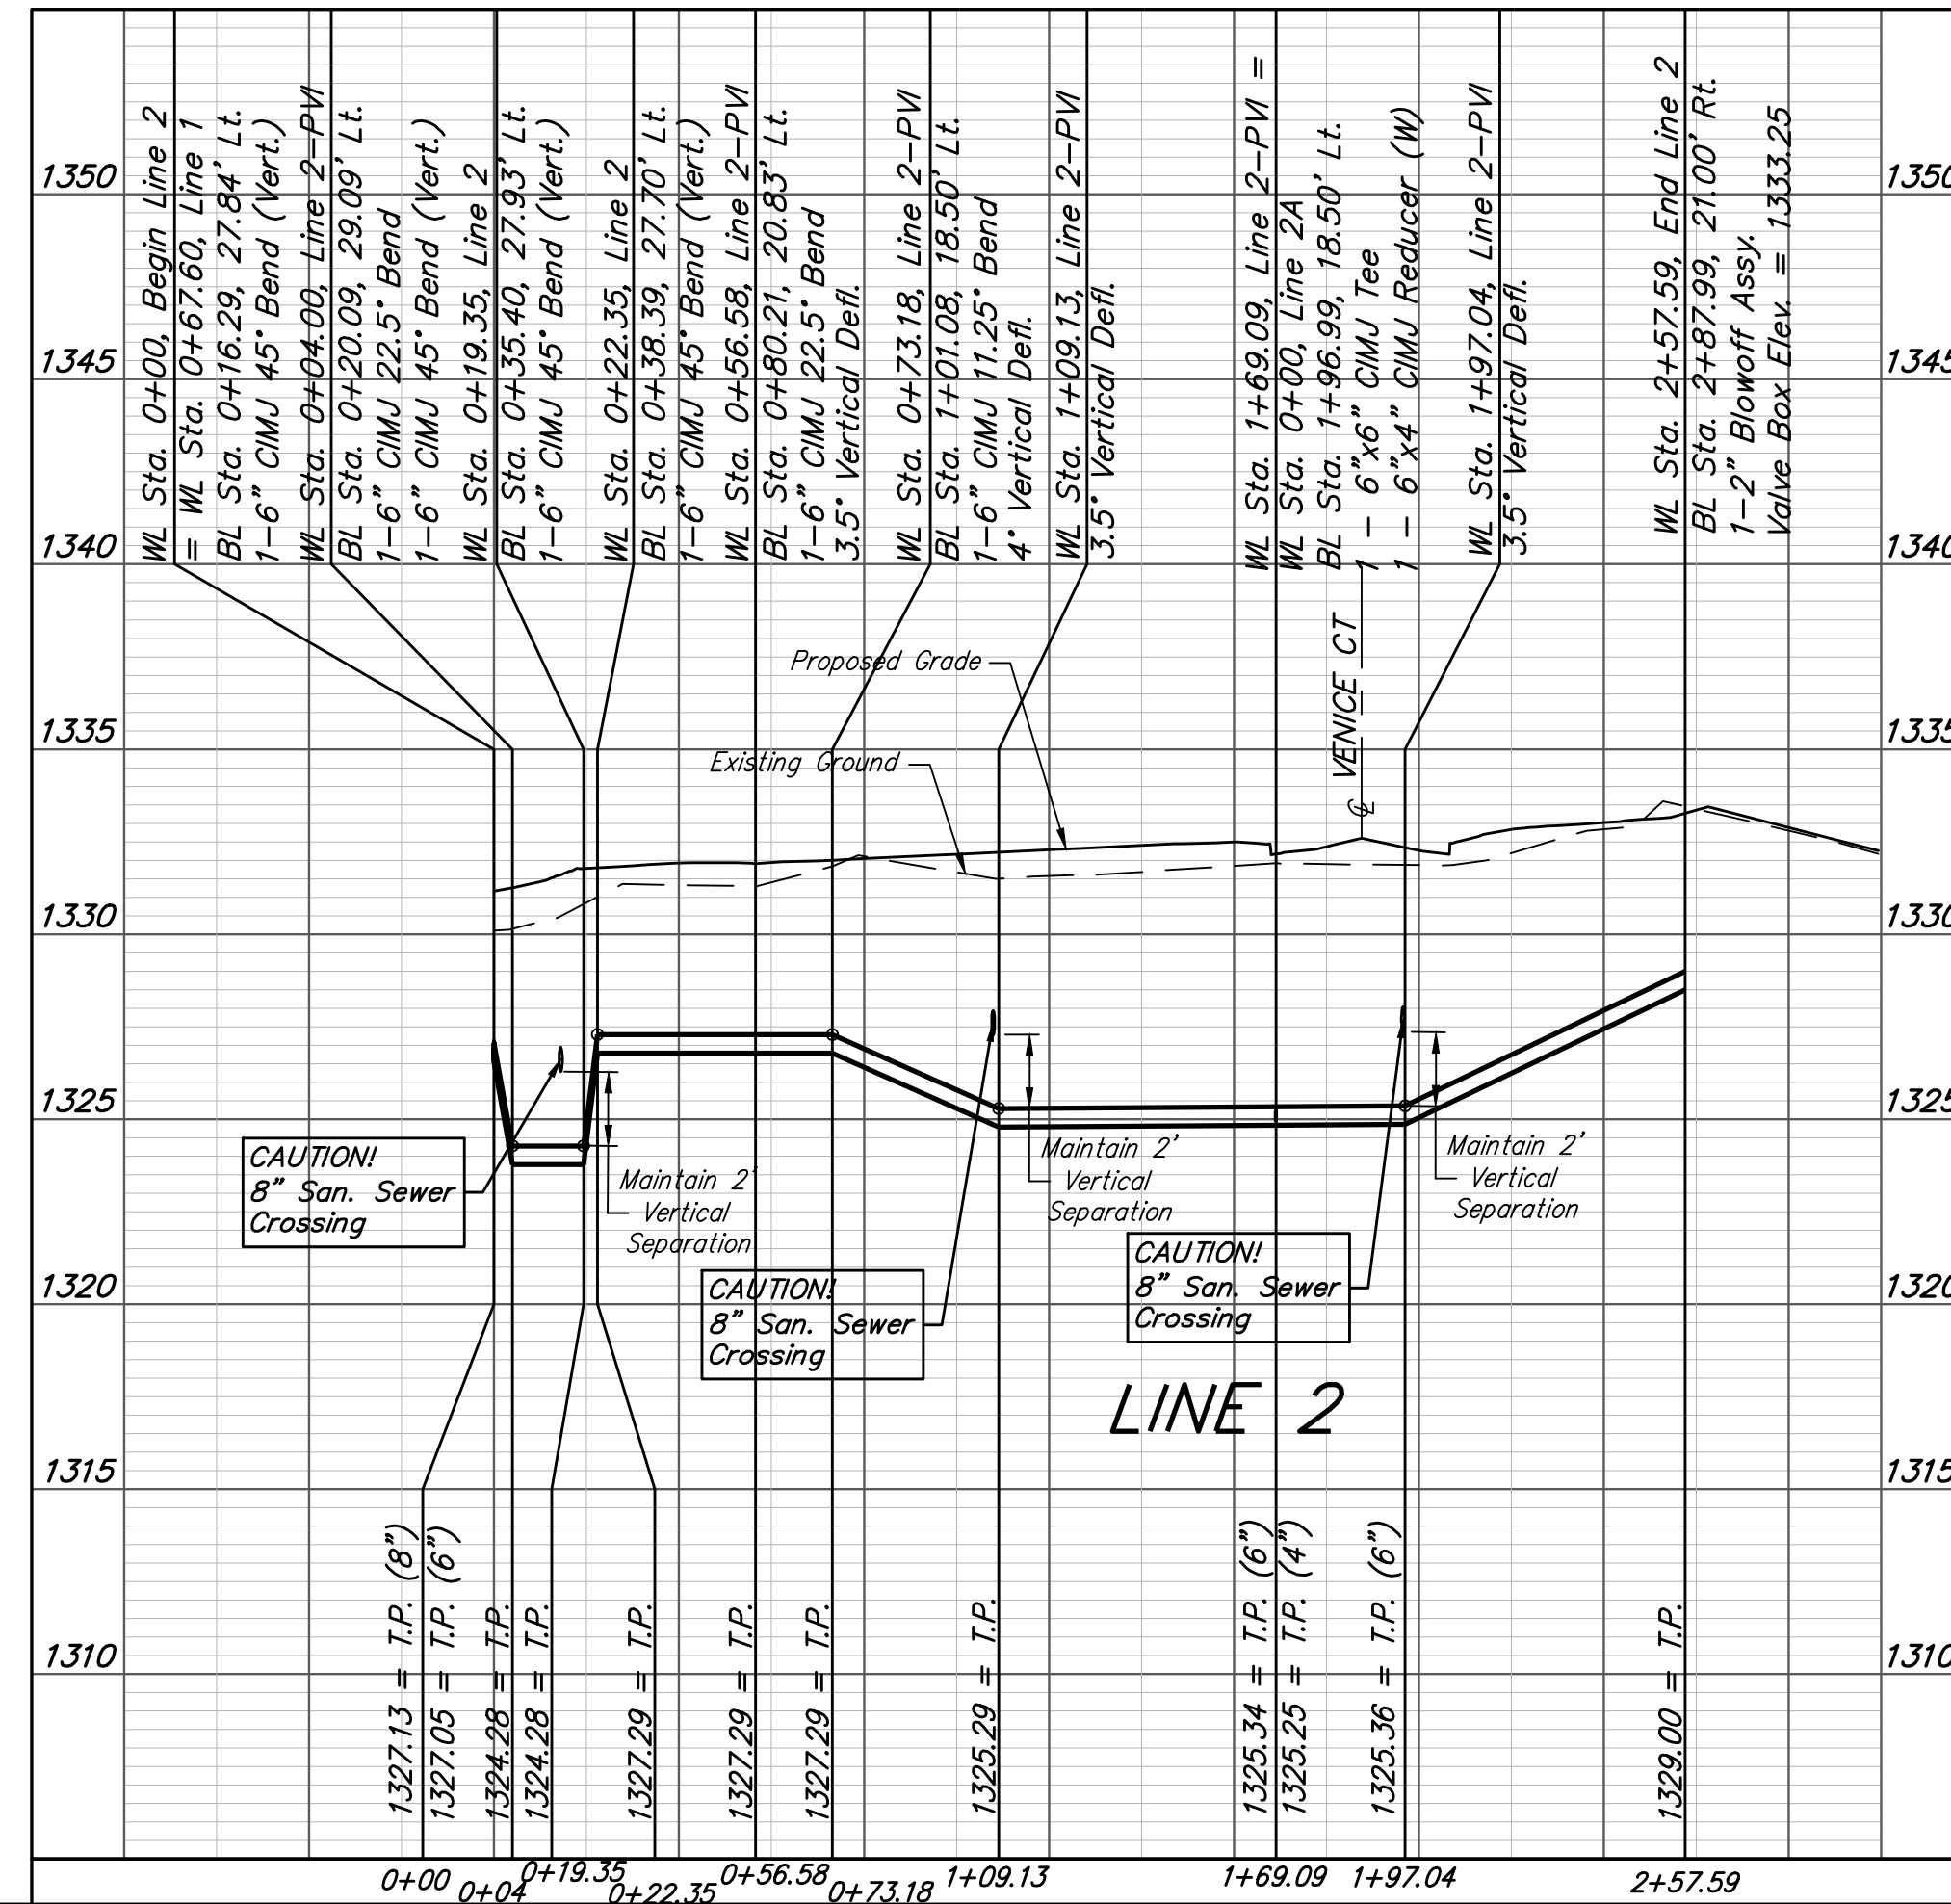
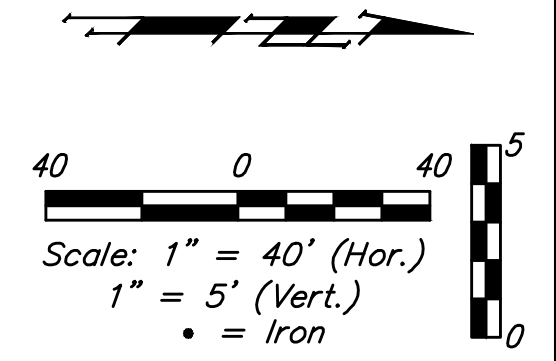


BENCHMARKS:
 Chiseled square at the end of the top of curb at the southeast corner of Ridge Port and 37th ST N.
 Elev. = 1333.05 NAVD88

Chiseled square on the south side of curb inlet on the east side of Lakeway ST
 Elev. = 1329.58 NAVD88

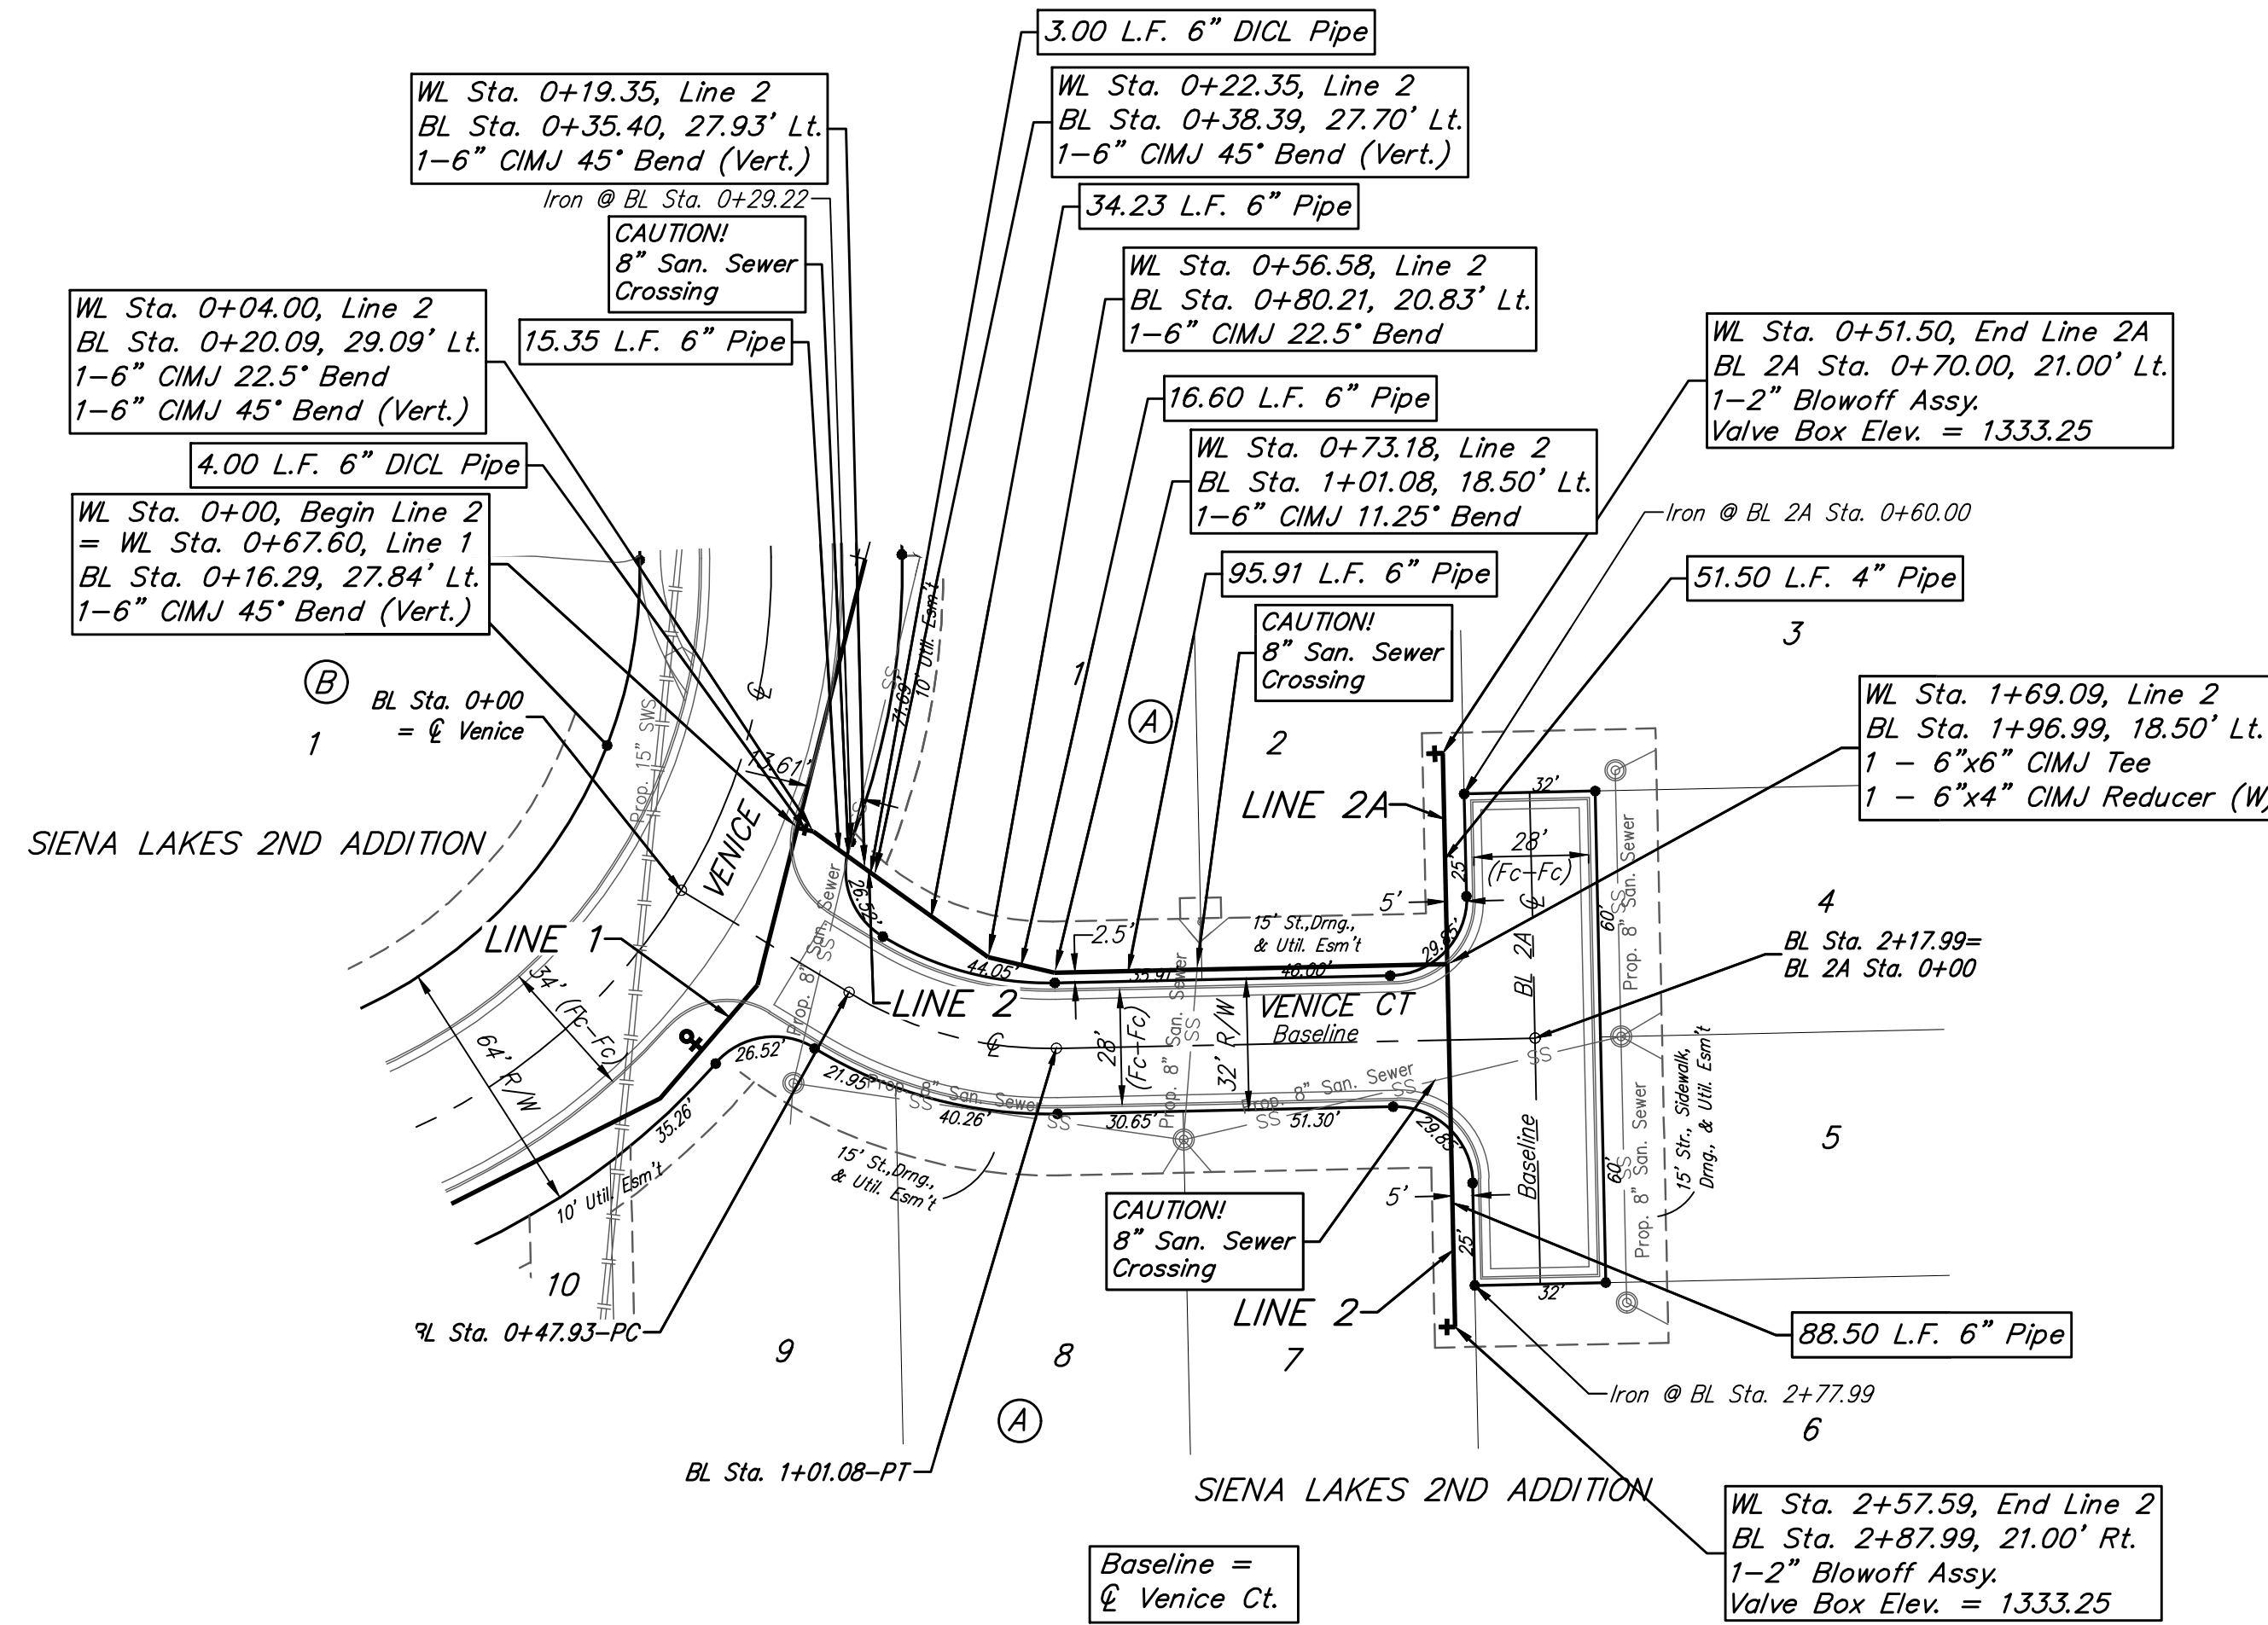

		Siena Lakes 2nd Addition - Phase I	
		LINE 2 & LINE 2A	
Water Distribution System			
<small>Baughman Company, P.A. 315 Ellis St. Wichita, KS 67211 P 316-262-7271 F 316-262-0149 ENGINEERING SURVEYING PLANNING LANDSCAPE ARCHITECTURE</small>			
PROJECT NUMBER 448-90638	DESIGN AEG	DRAWN JAK	
REVISIONS:	APPROVED	DATE 9/11/18	
	SCALE Noted		
	SHEET		