
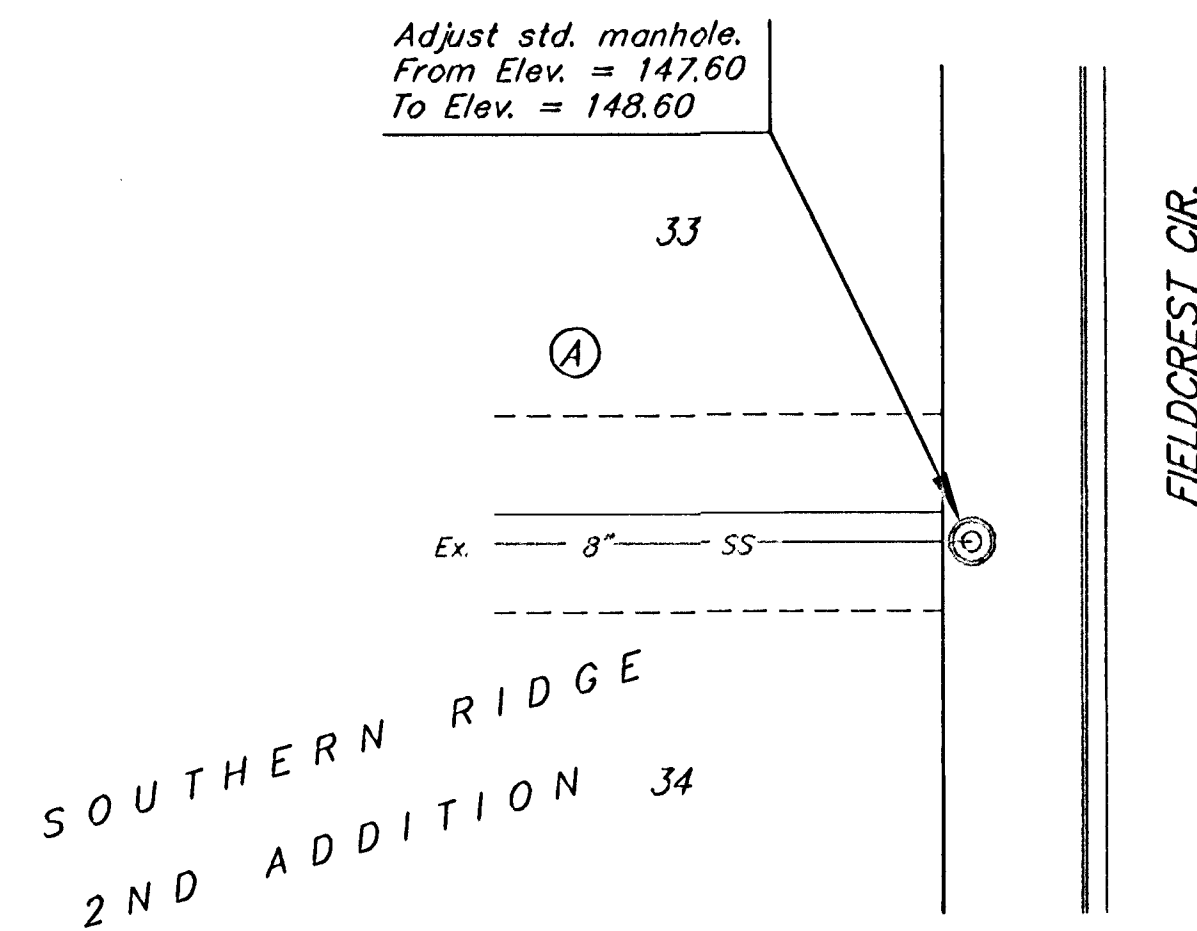
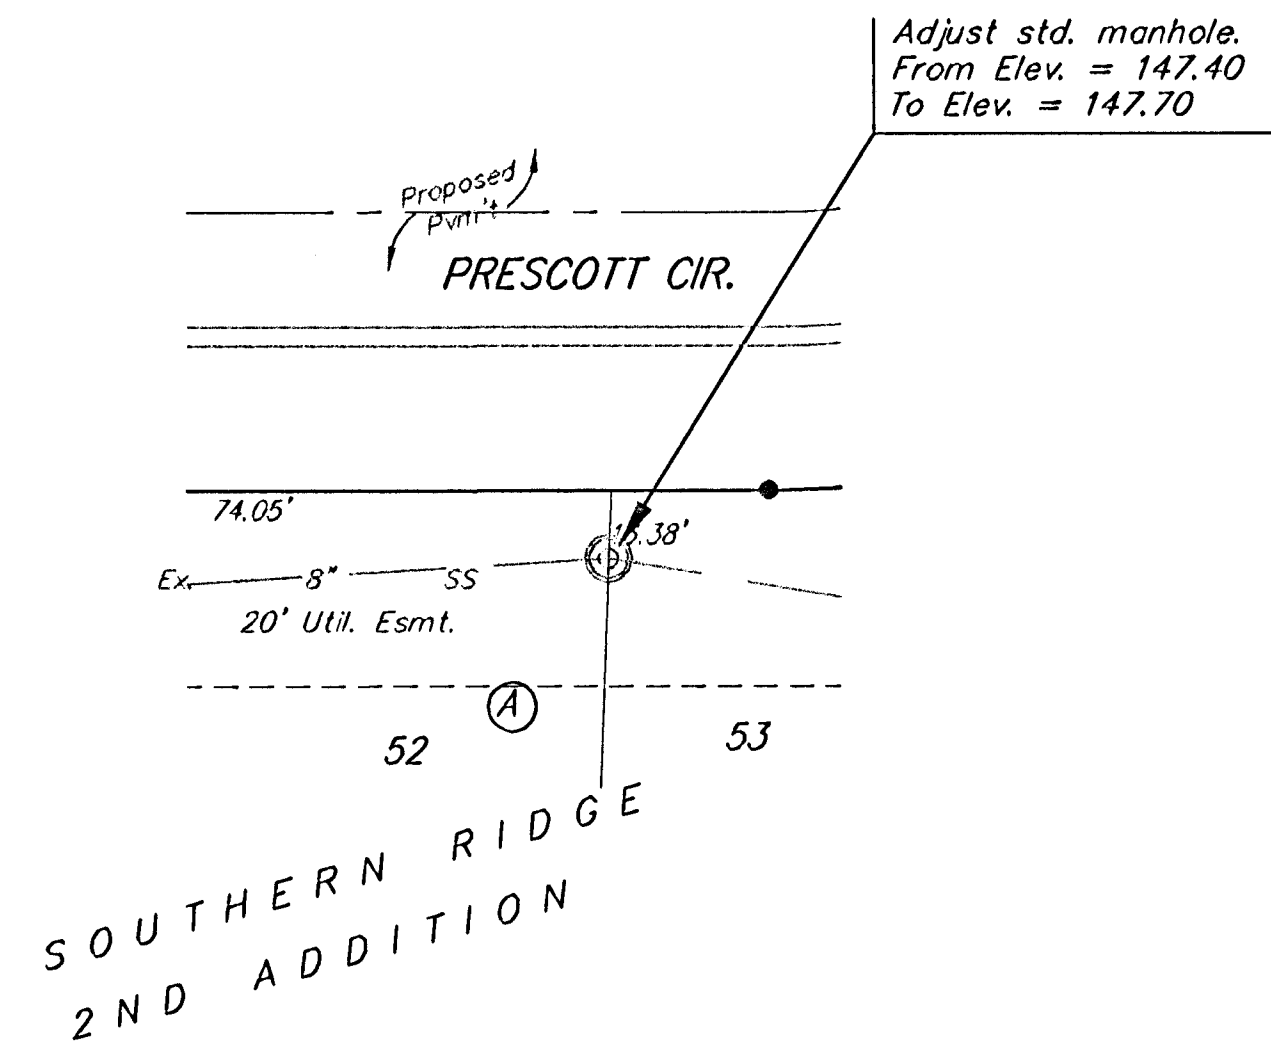
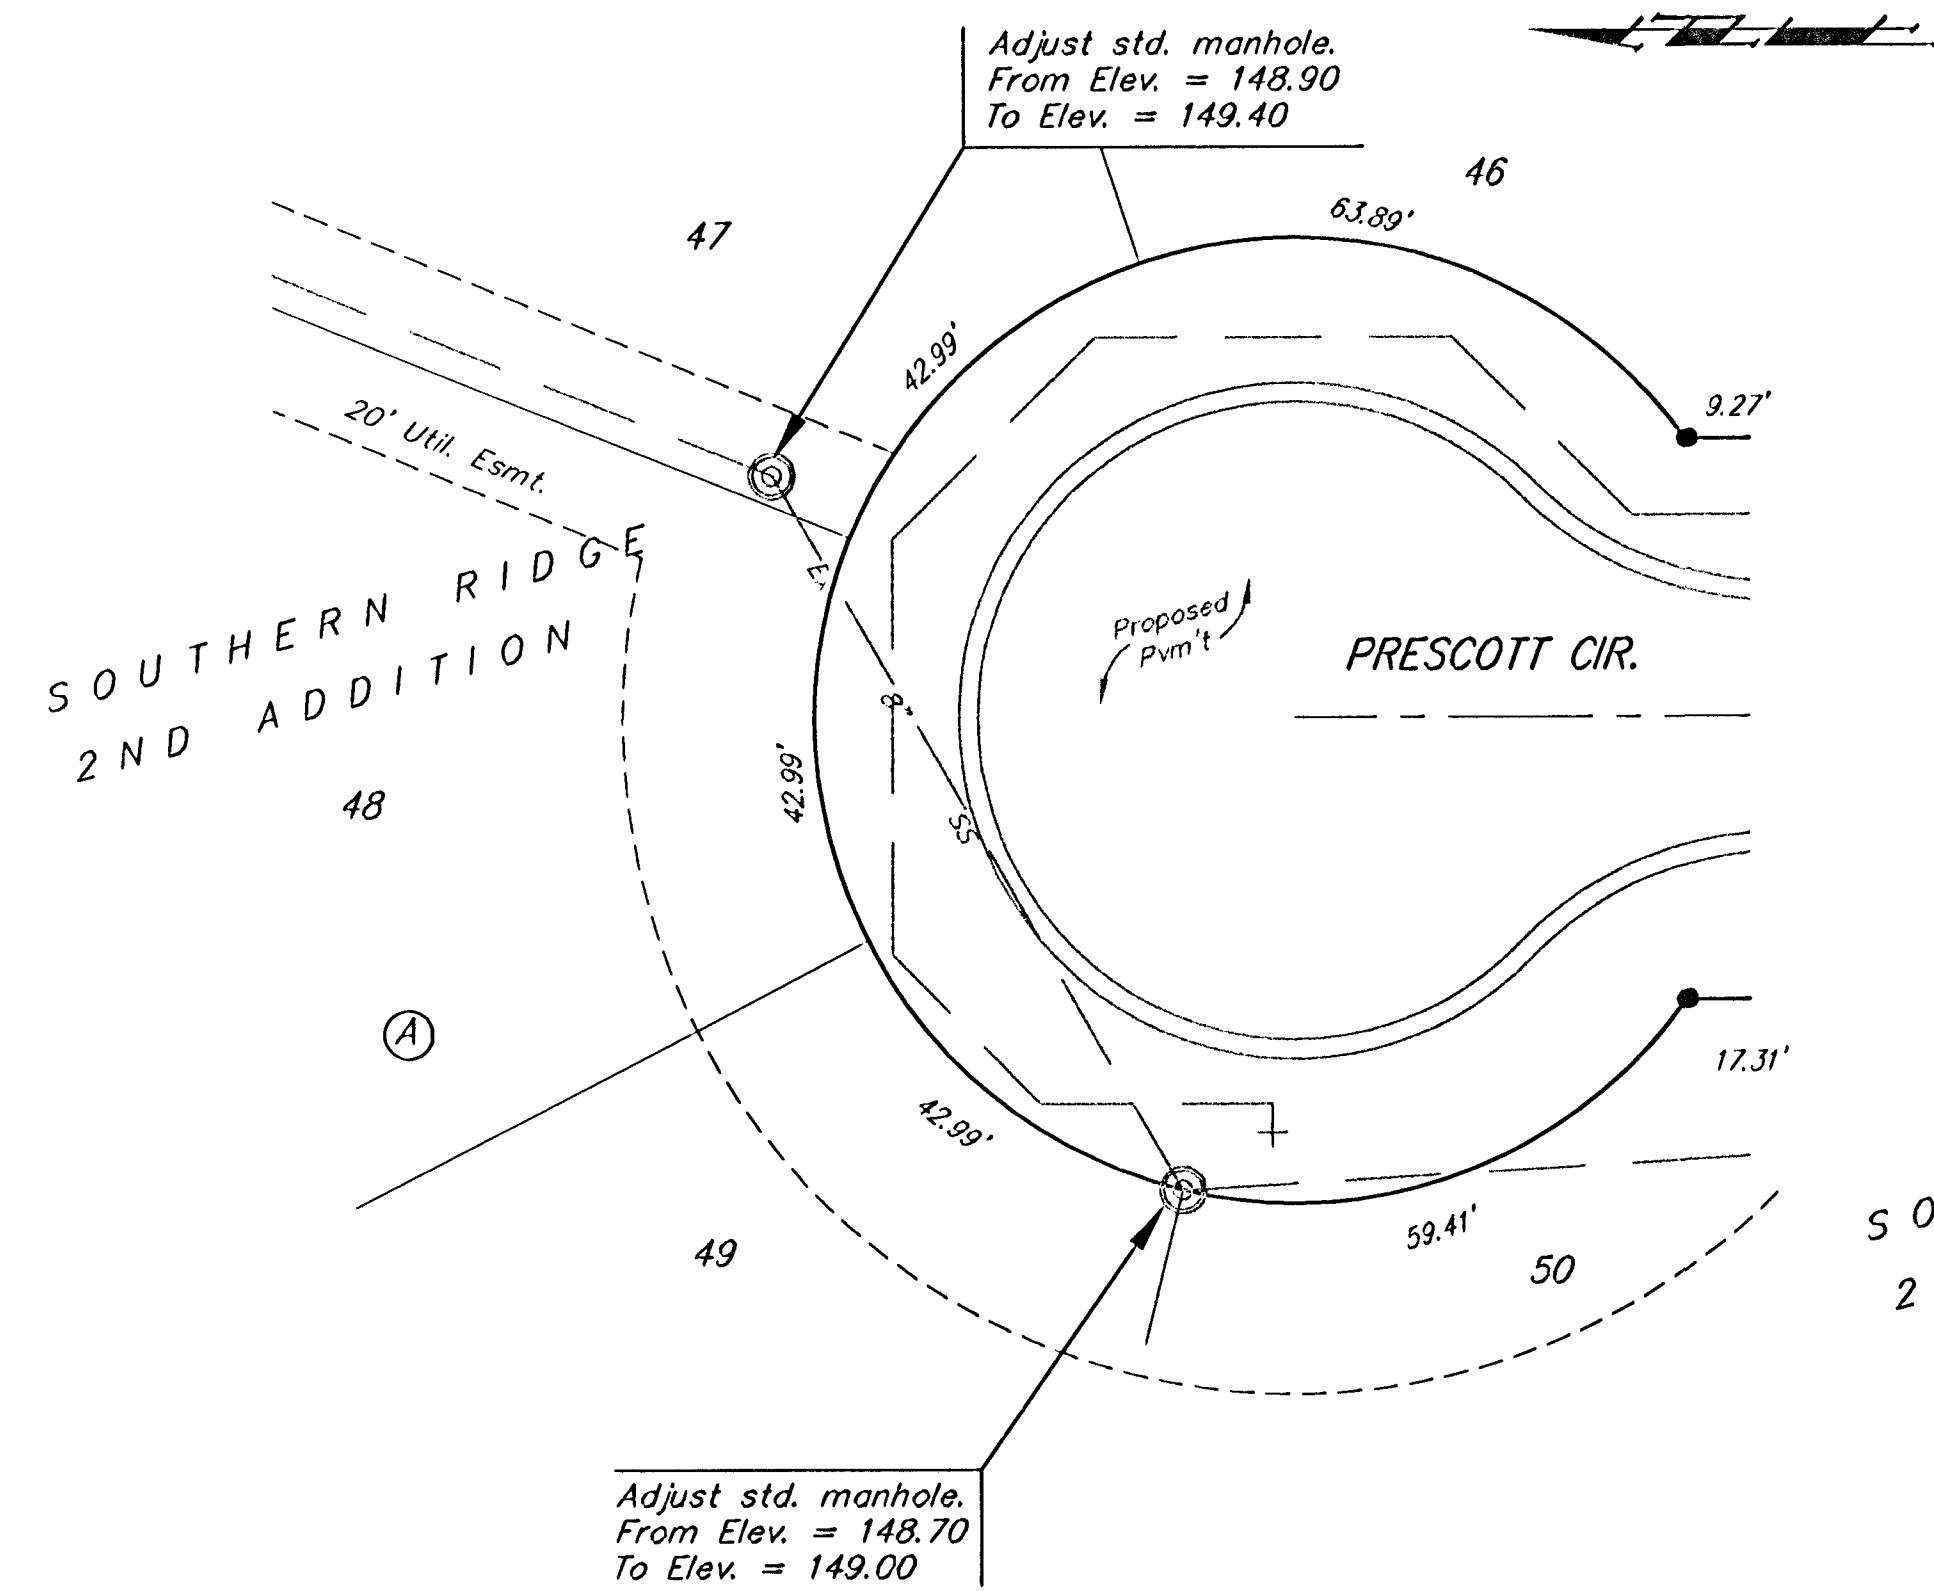
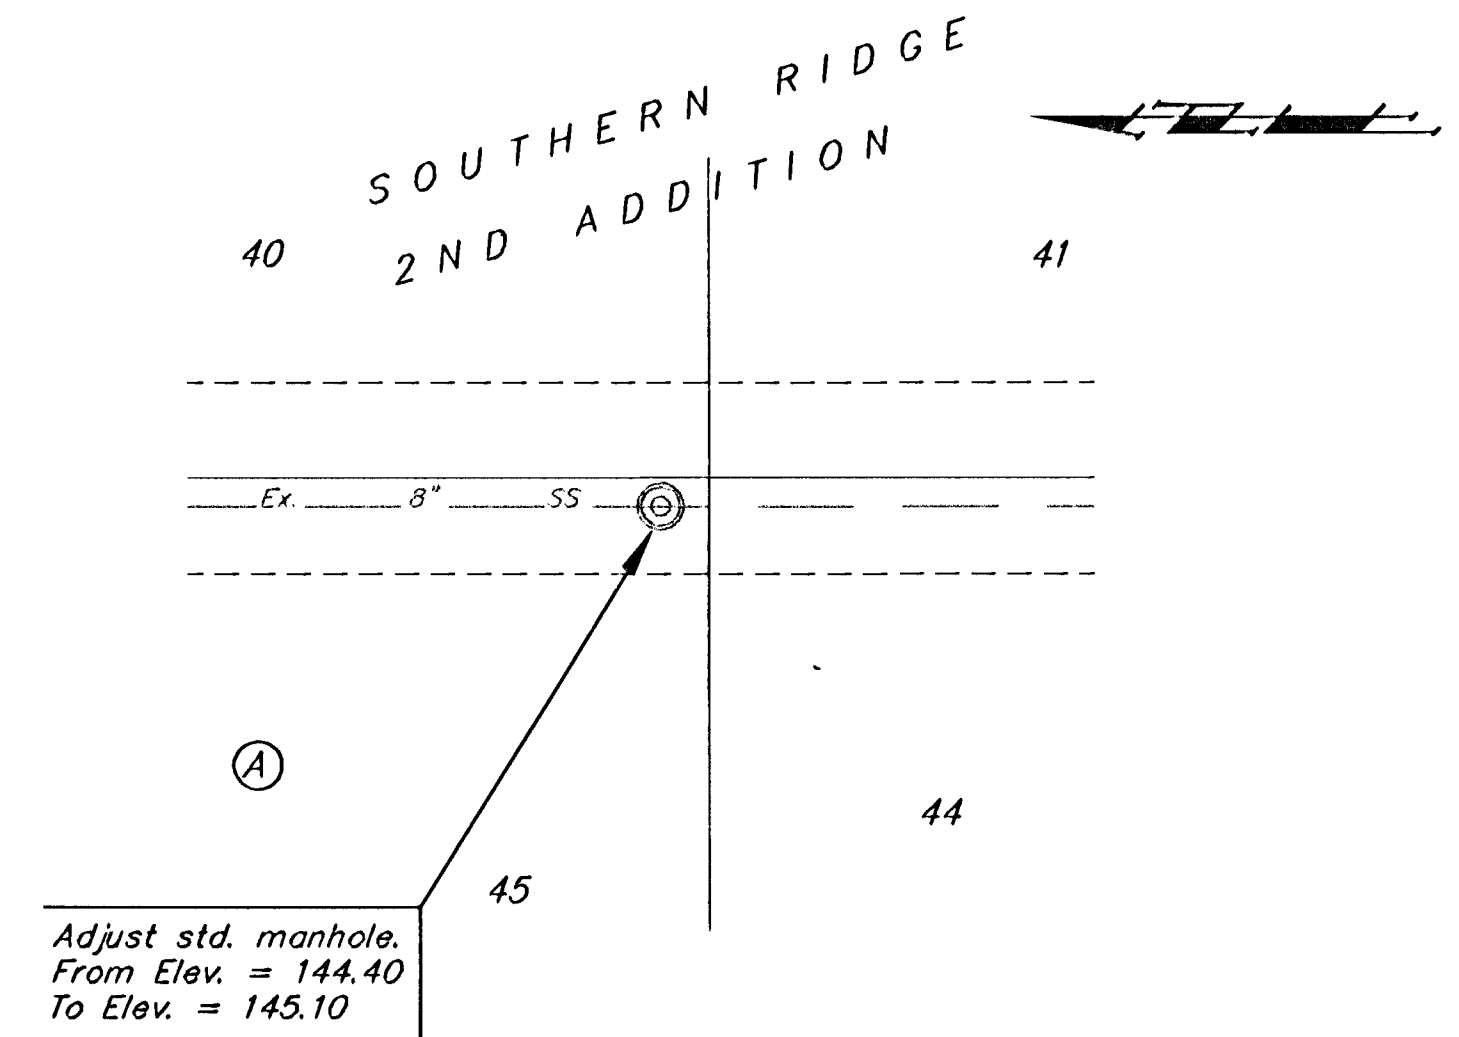
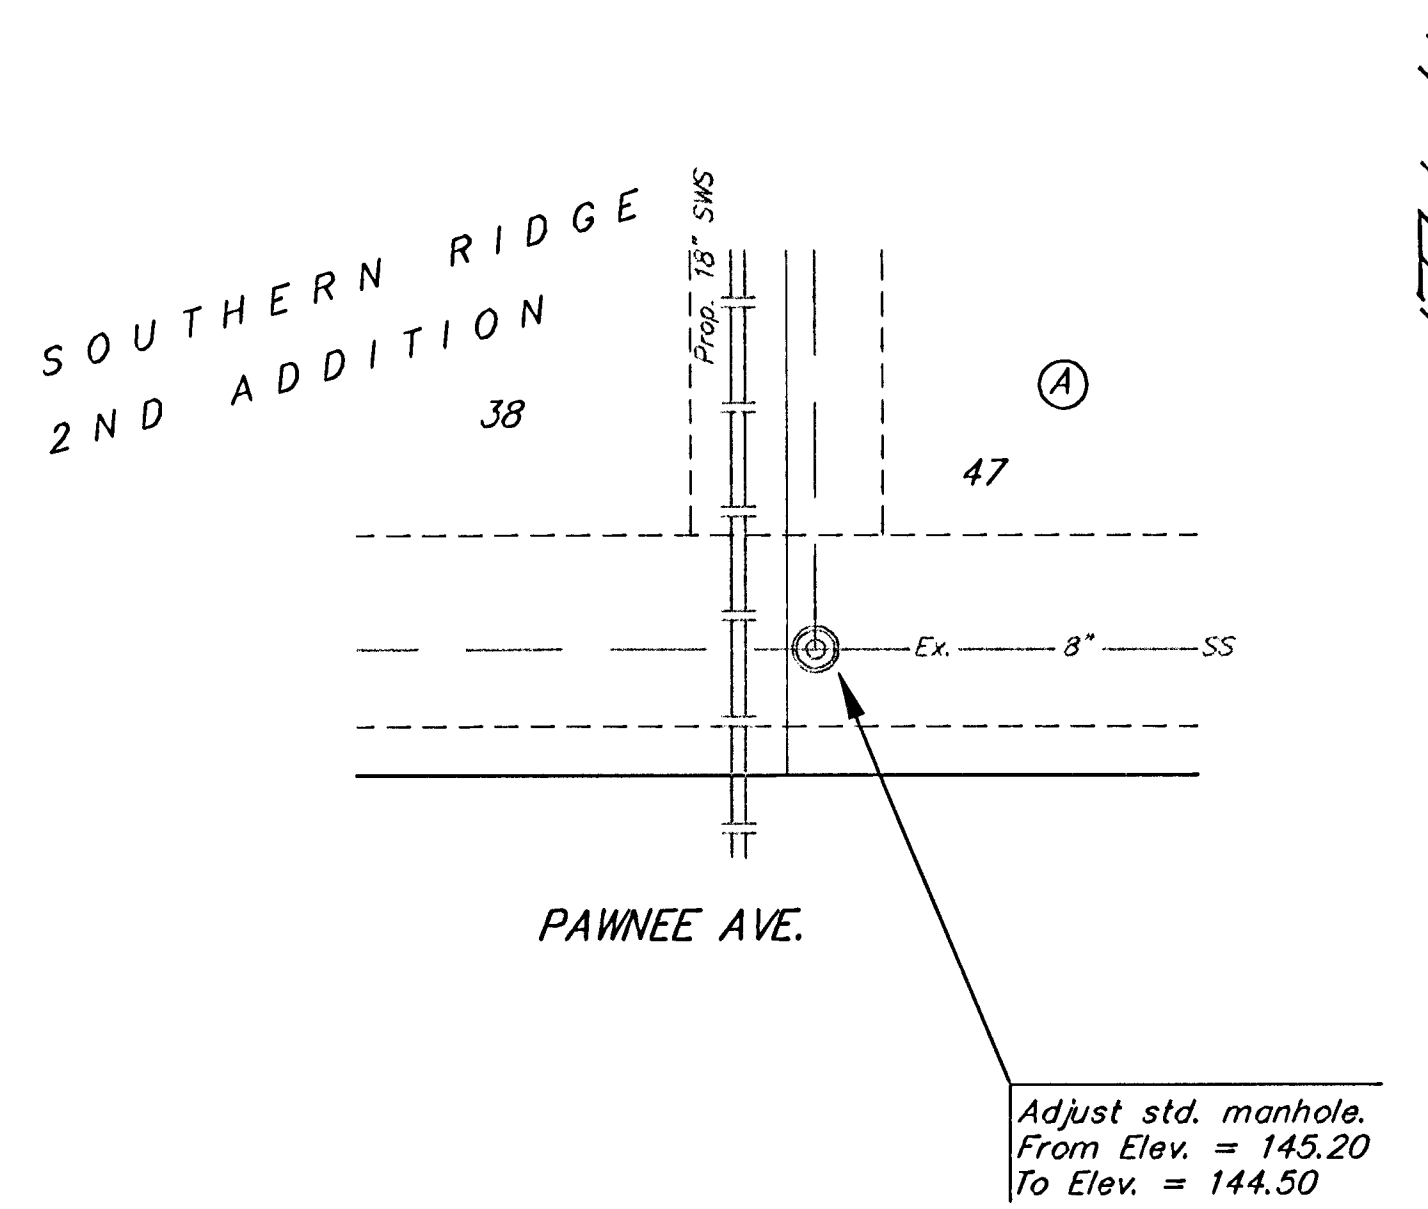



**BENCHMARKS:**  
 BM #1: COW Disc at South West  
 Corner of the Intersection of  
 Lark & Atlanta.  
 Elev. = 145.20 (City Datum)

BM #2: COW Disc at North West  
 side of Westgate at South End  
 of Lot 13 Block "B" Southern  
 Ridge Addition.  
 Elev. = 144.10 (City Datum)

BM #3: COW BM at Shefford on  
 the south side of Pawnee Ave.  
 Elev. = 145.53 (City Datum)

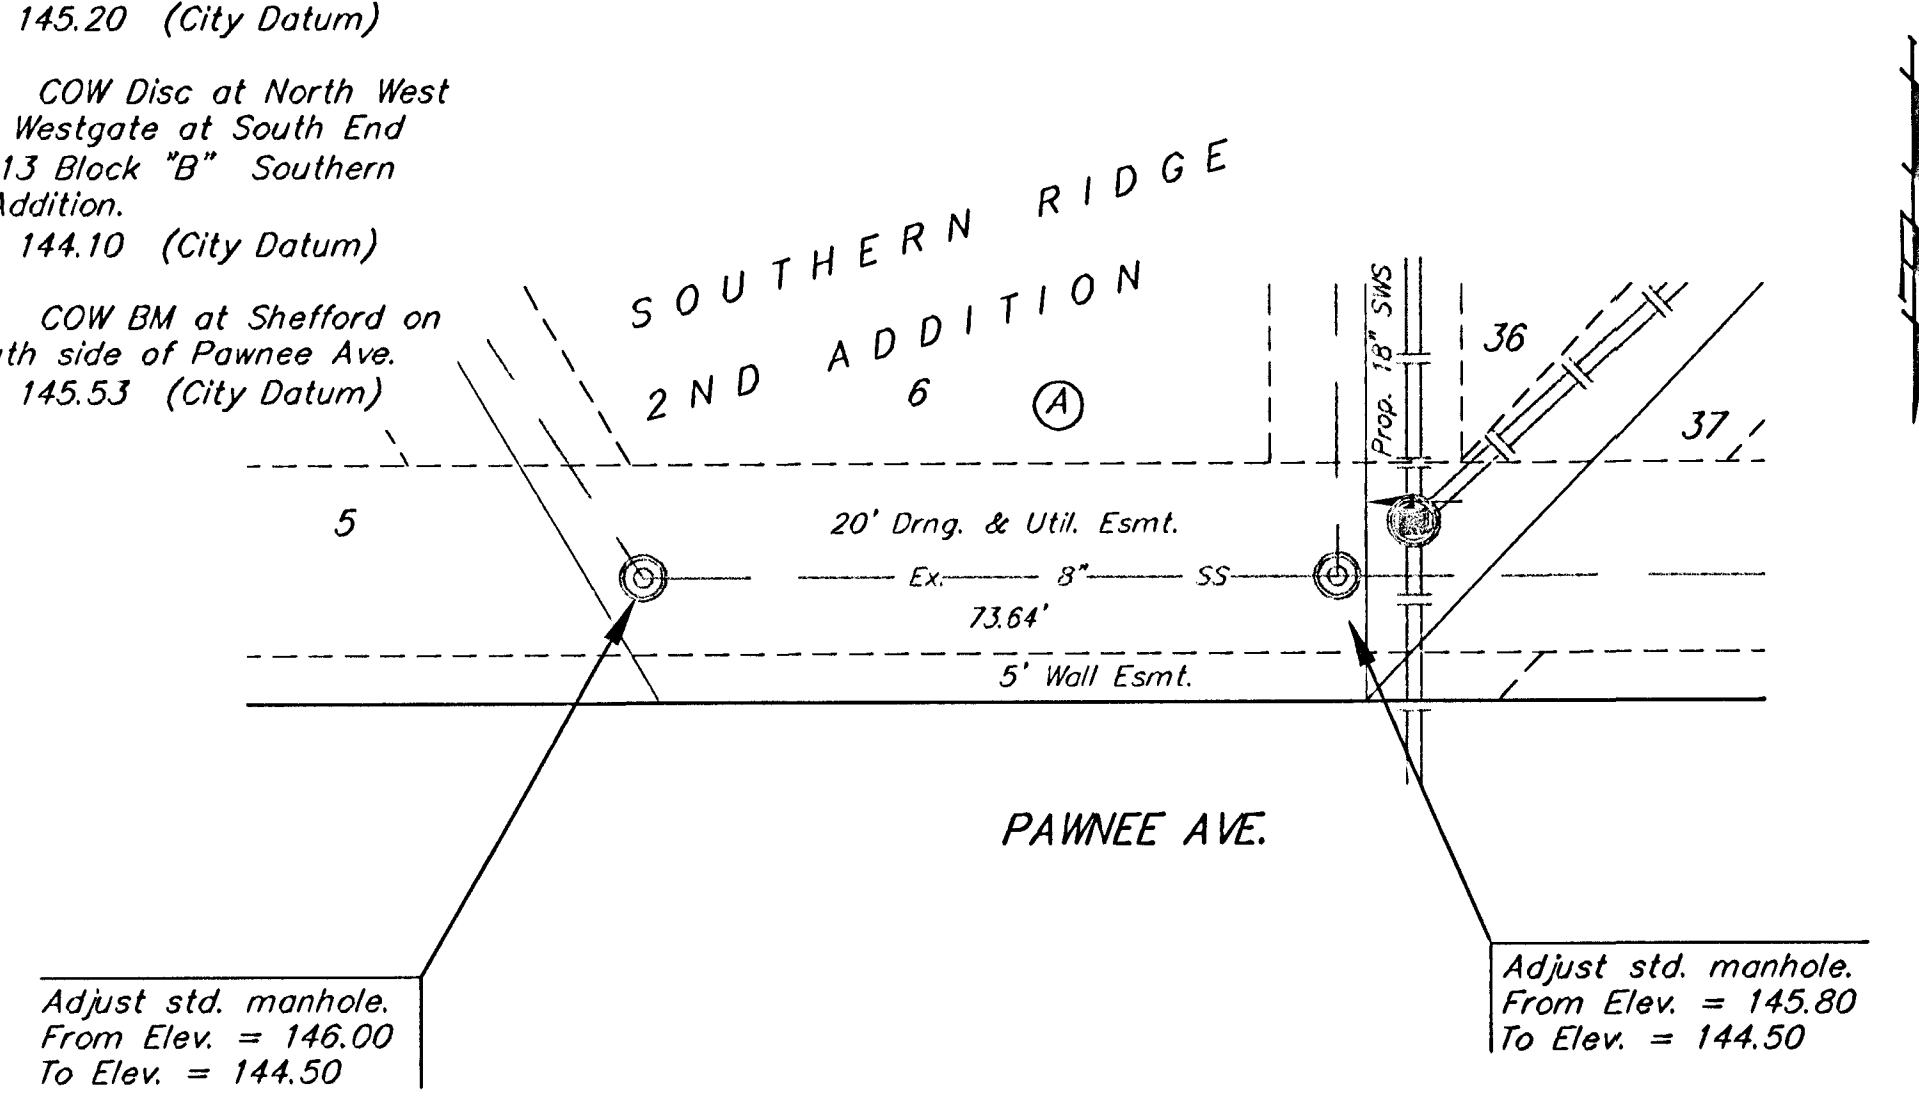

	SOUTHERN RIDGE 2ND ADDITION - PH. I <b>SS MH ADJUSTMENTS</b> STORM WATER SEWER IMPROVEMENTS	
	<small>Baughman Company, P.A. 315 Ellis St. Wichita, KS 67211 P 316-263-7271 F 316-263-0149          ENGINEERING   SURVEYING   PLANNING   LANDSCAPE ARCHITECTURE</small>	
PROJECT NUMBER	DESIGN	DRAWN
REVISIONS:	APPROVED	TMS
	SCALE	DATE
	Noted	12/04
	SHEET	
	<b>17 OF 32</b>	
SouthernRidge2nd/		04-08-E045