
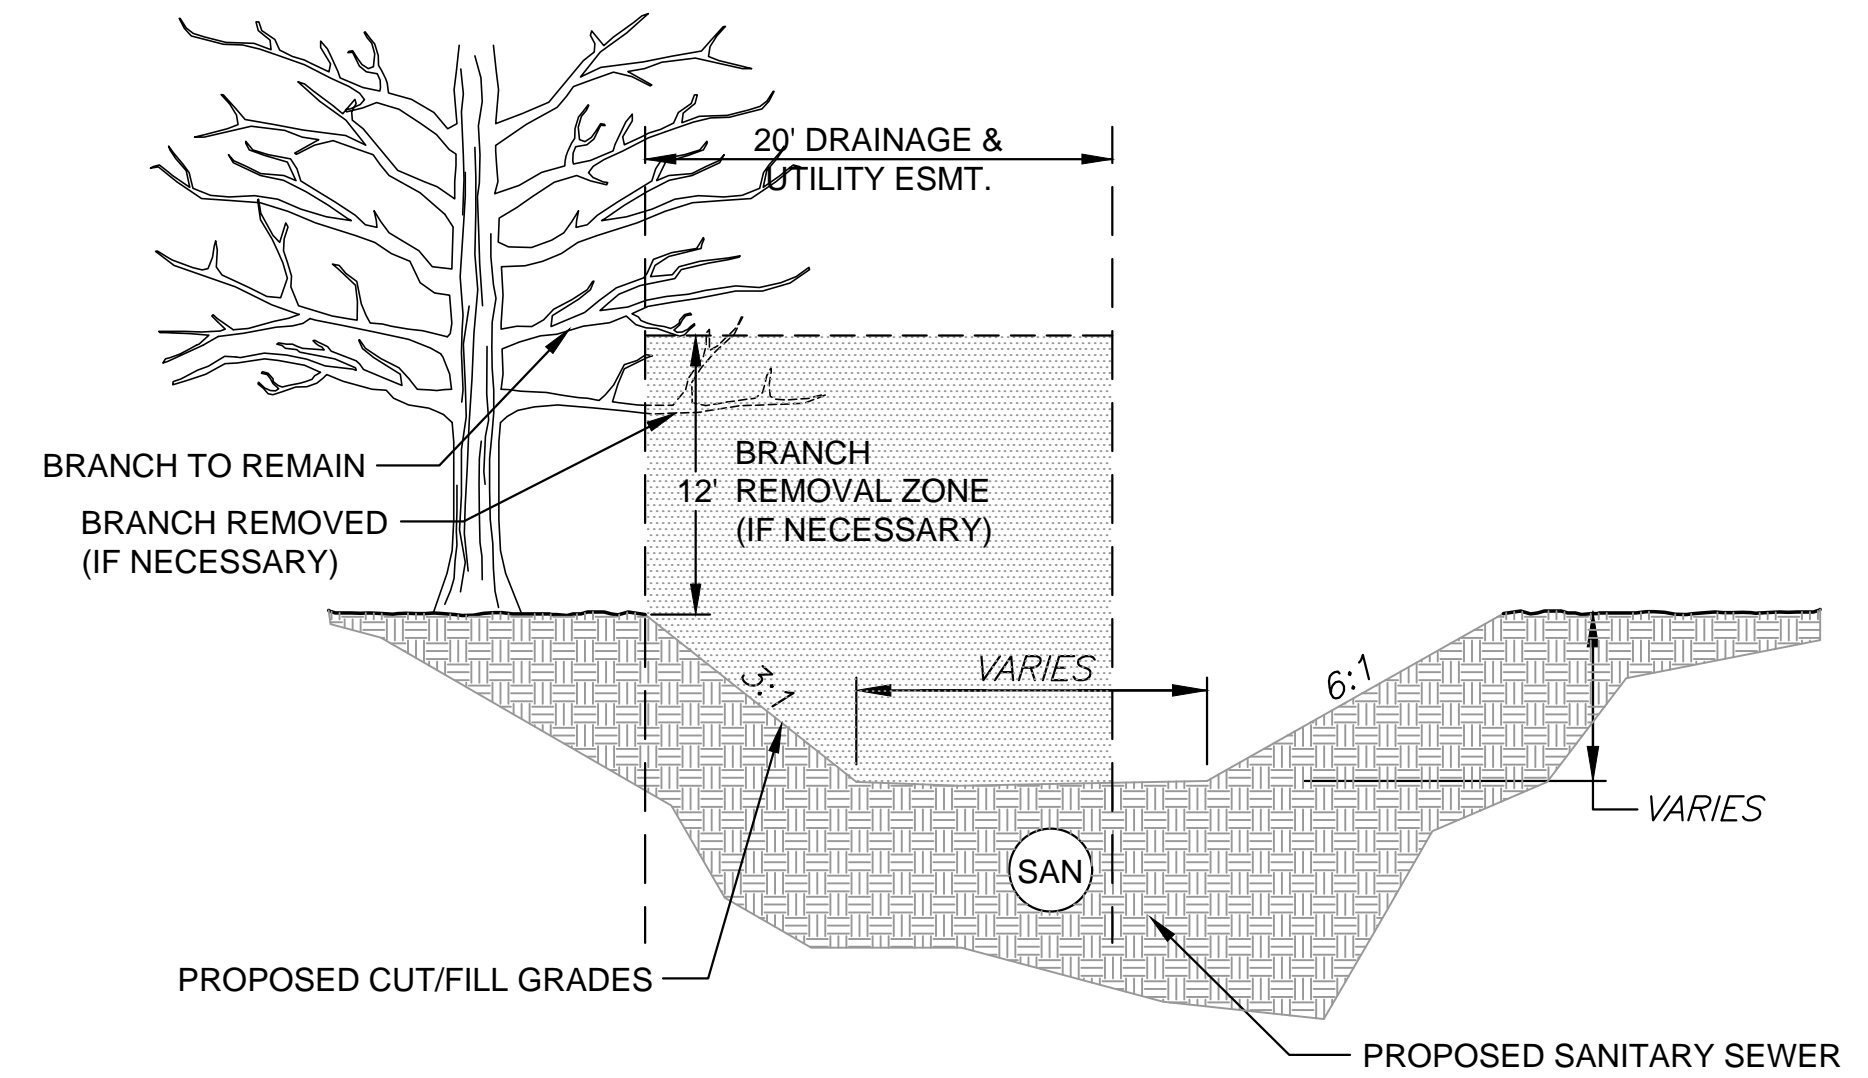



PLOTTED: Wednesday, September 19, 2018 @ 10:50AM

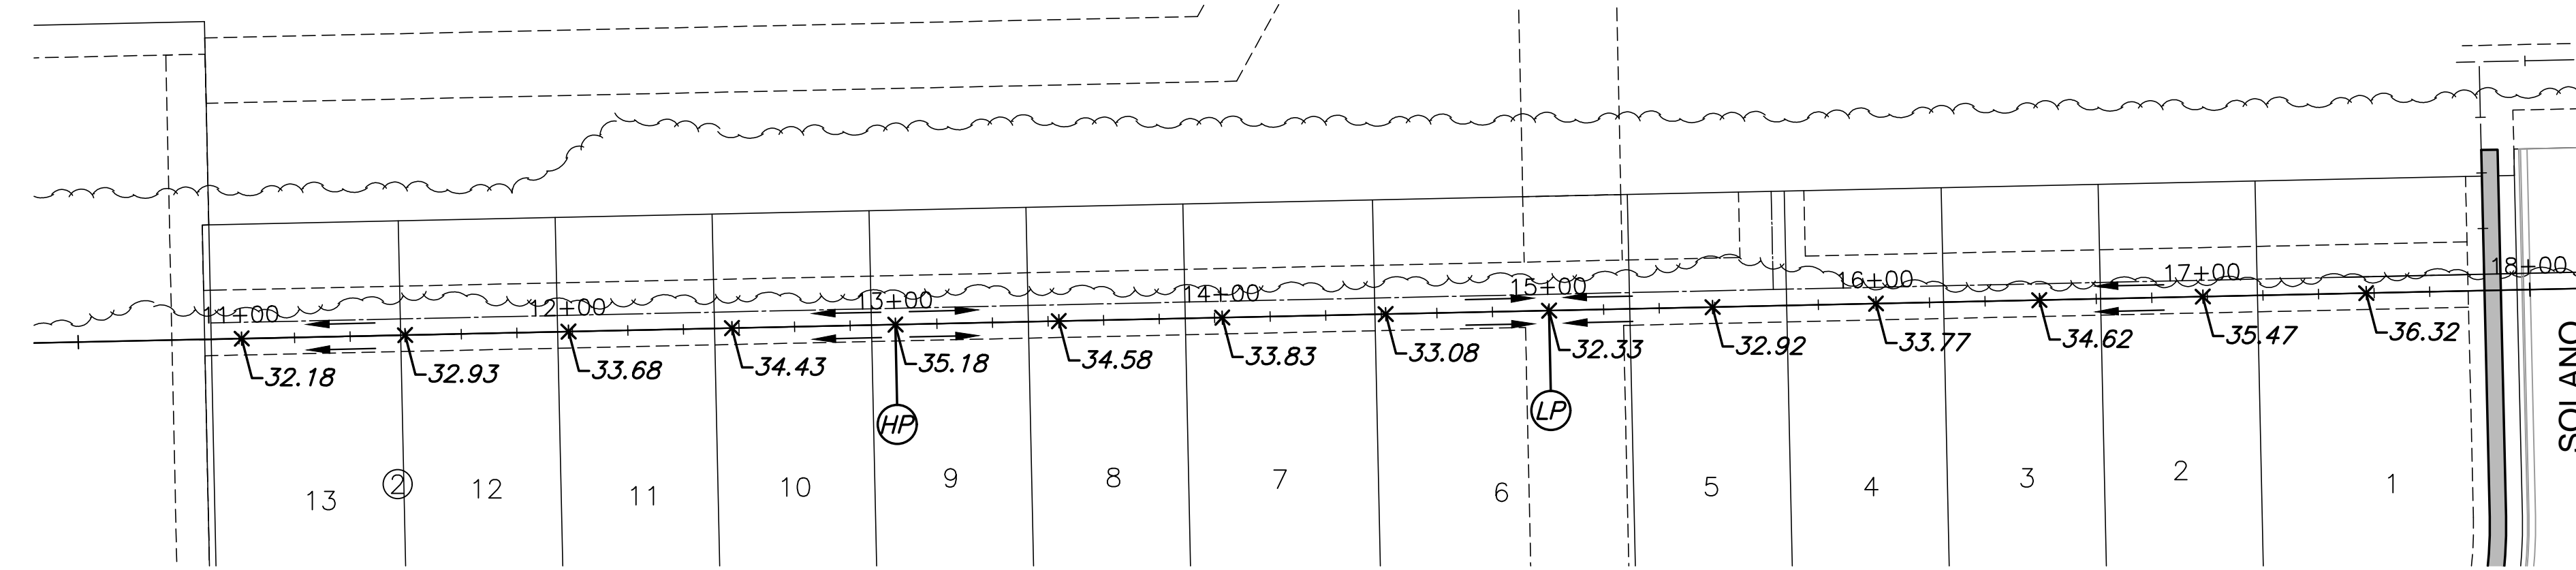


TYPICAL DITCH SECTION & TREE DEMO

NOTES:

1. NOTIFY MKEC PROJECT ENGINEER PRIOR TO COMMENCEMENT OF EASEMENT CLEARING & GRUBBING OPERATIONS. CONTRACTOR SHALL HAVE LIMITS OF REMOVAL DEFINED WITH FLAG & LATH. MKEC PROJECT ENGINEER WILL PROVIDE JUDGEMENT CALLS FOR TREES IN QUESTION. PROVIDE MKEC 24-HOUR NOTICE.
2. TREES MAY BE BURNED ON SITE. REGULATORY & PERMITTING APPROVALS SHALL BE SECURED BY CONTRACTOR.
3. TRIMMING OF BRANCHES SHALL NOT BE DONE WITH A BACKHOE! (REFER TO TREE TRIMMING DETAIL FOR PROPER TRIMMING METHOD.)

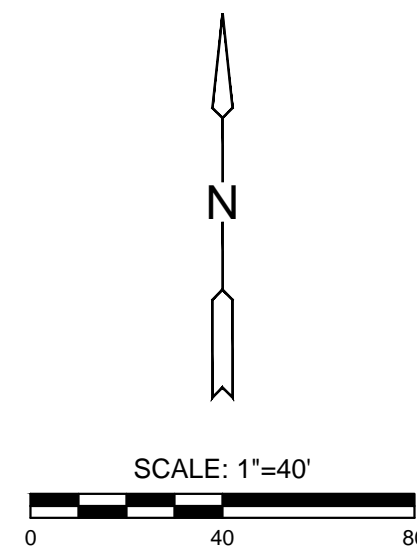

**PLAN PH3A DITCH GRADING
PROFILE PH3A DITCH GRADING**

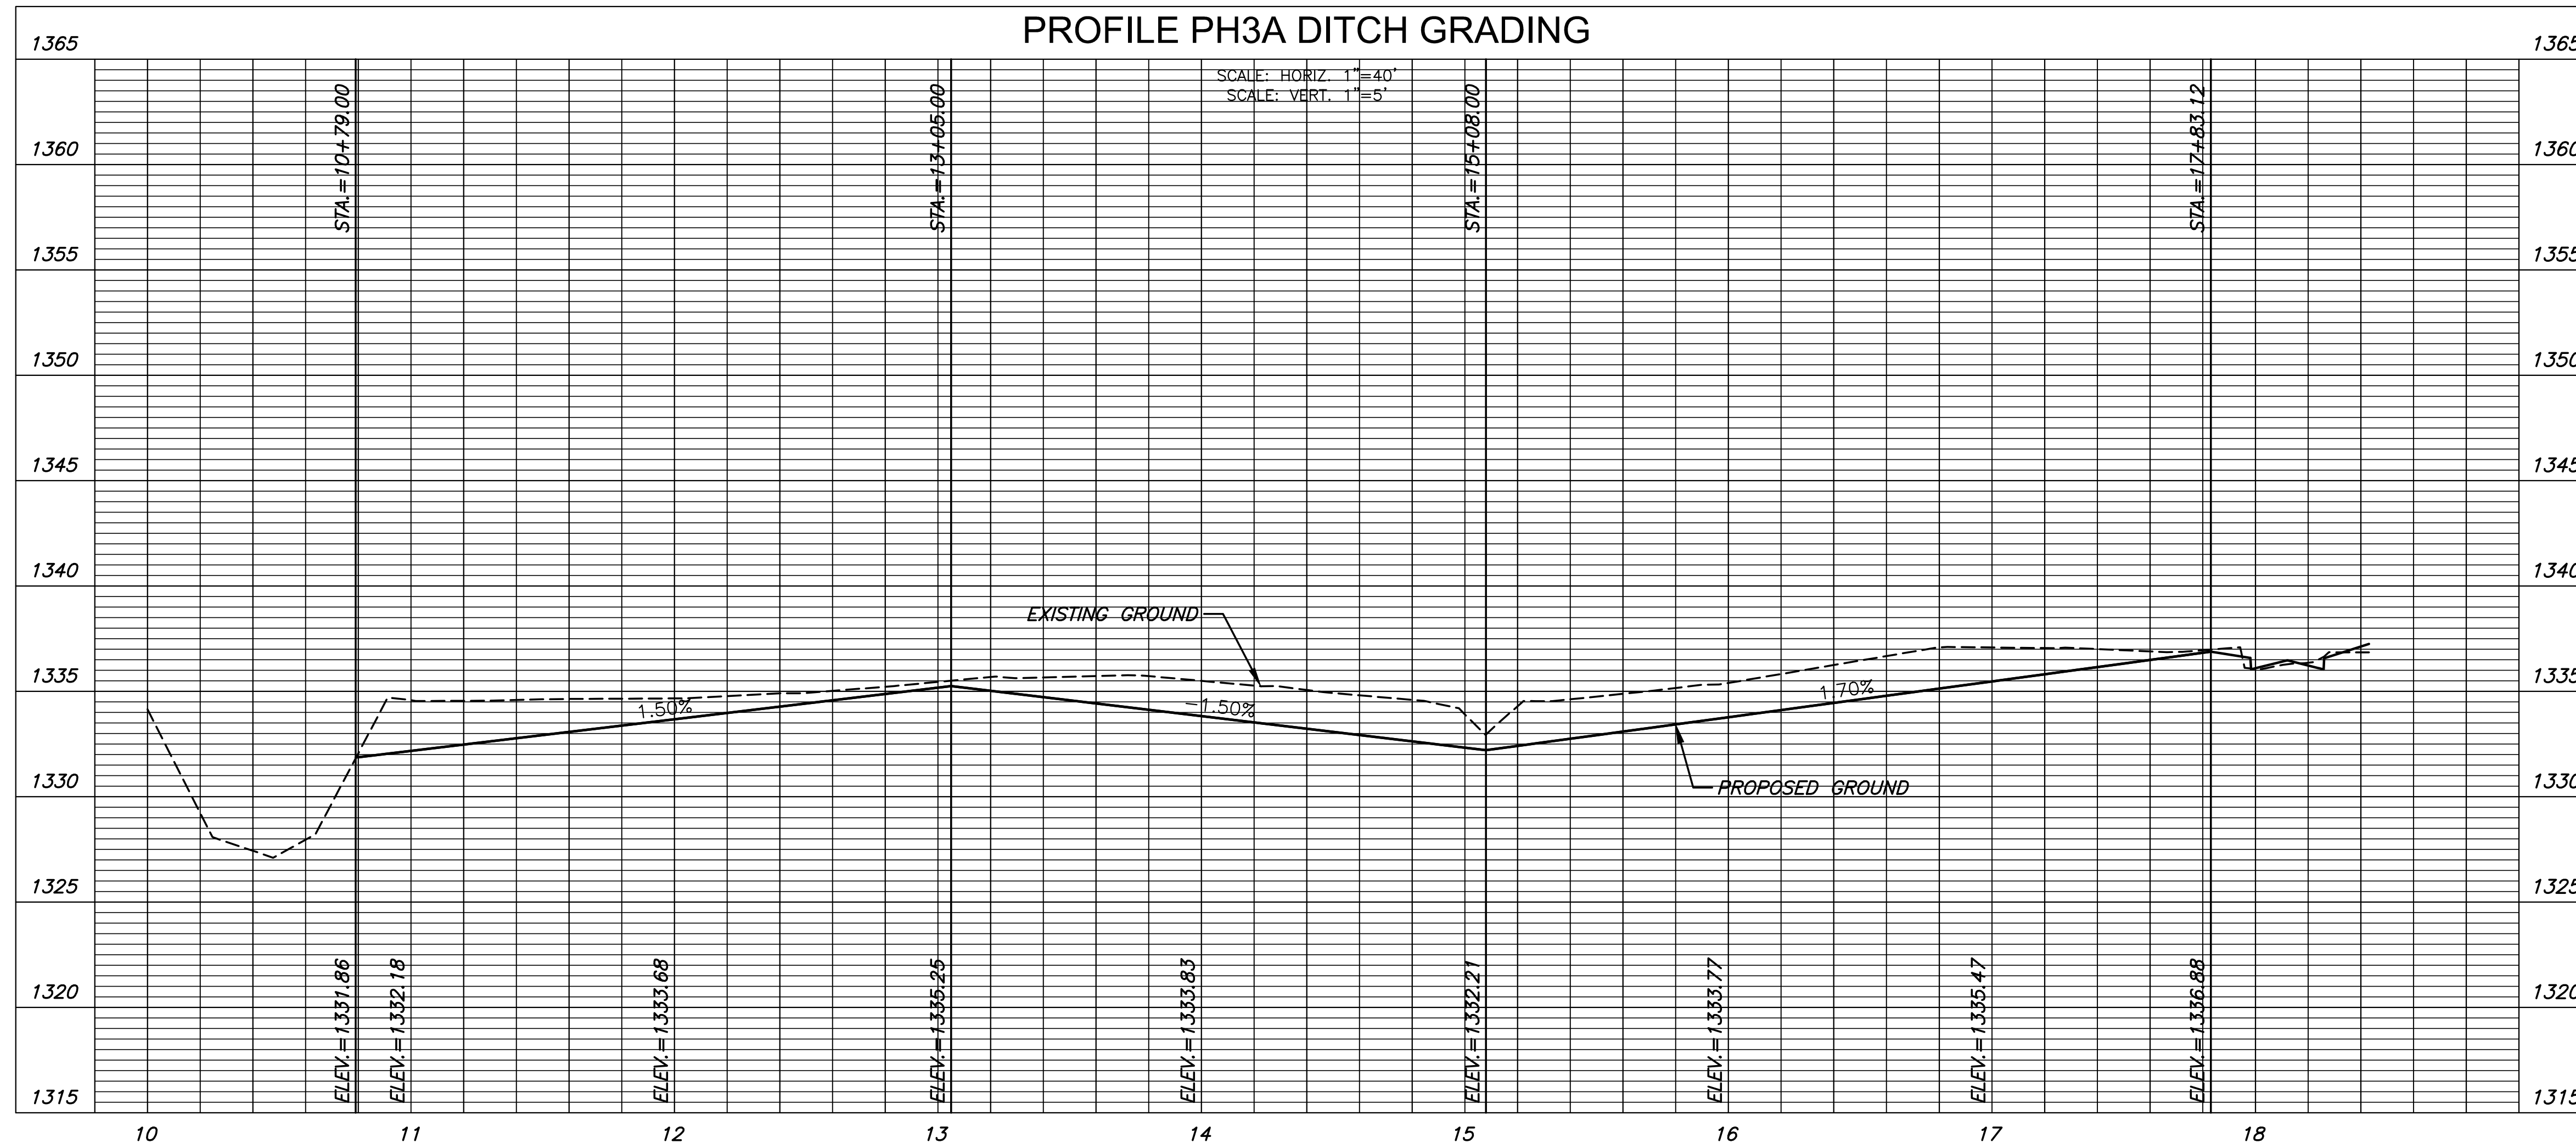

©2018
MKEC Engineering
All Rights Reserved
www.mkec.com
These drawings and their contents, including, but not limited to, all concepts, designs, & ideas are the exclusive property of MKEC Engineering (MKEC), and may not be used or reproduced in any way without the express consent of MKEC.

DITCH GRADE DETAIL

PROJECT NO.	468-85074	
DATE	SEPT. 2018	
SCALE	1" = 40'	
DESIGNED	DRAWN	CHECKED
DFL	JWC	GJA

NO.	REVISION	DATE

SHEET NO.

J:\PROJECTS\2018\1401010482 - PREMIER ESTANCIA\DWG\CIVIL\CA\DWG\RESIDENTIAL\PH3A\1482_RES_DP_07_PH3A.DWG