


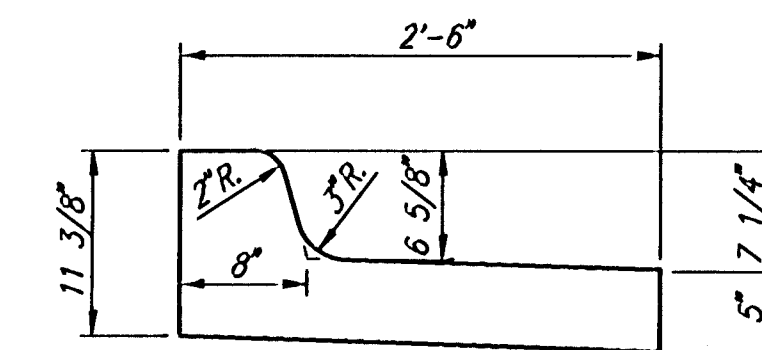


⊙ 3' Transition From No Crown to Full Crown

* Match Existing

Ø Construct Std. Wheelchair Ramp

No.	Revision	By	Date
OAK CREEK 3RD			
ENTRANCE DETAILS			
<u>Professional Engineering Consultants, P.A.</u> 303 S. TOPEKA • WICHITA, KANSAS 67202 316-262-2691 • FAX 316-262-3003			
Designed by	BDB, BMM	Job No.	35-06572-000
Drawn by	BJS, TAT	Date	February 2006
		Sheet 11 of 45	

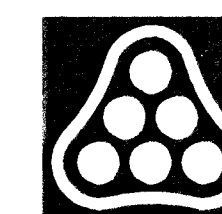

Saved 10-24-2006 9:38:00 AM by BMM
Plot Scale 1:10 10-31-2006 12:23:01 PM by BJS
2:\2006\06572\000\06572-000-C-ENTRANCE.DIT